


TLOCRT 3. I 4. KATA +11,50m / +14,00m M 1:200




TLOCRT 5. I 6. KATA +17,00m / +20,00m M 1:200

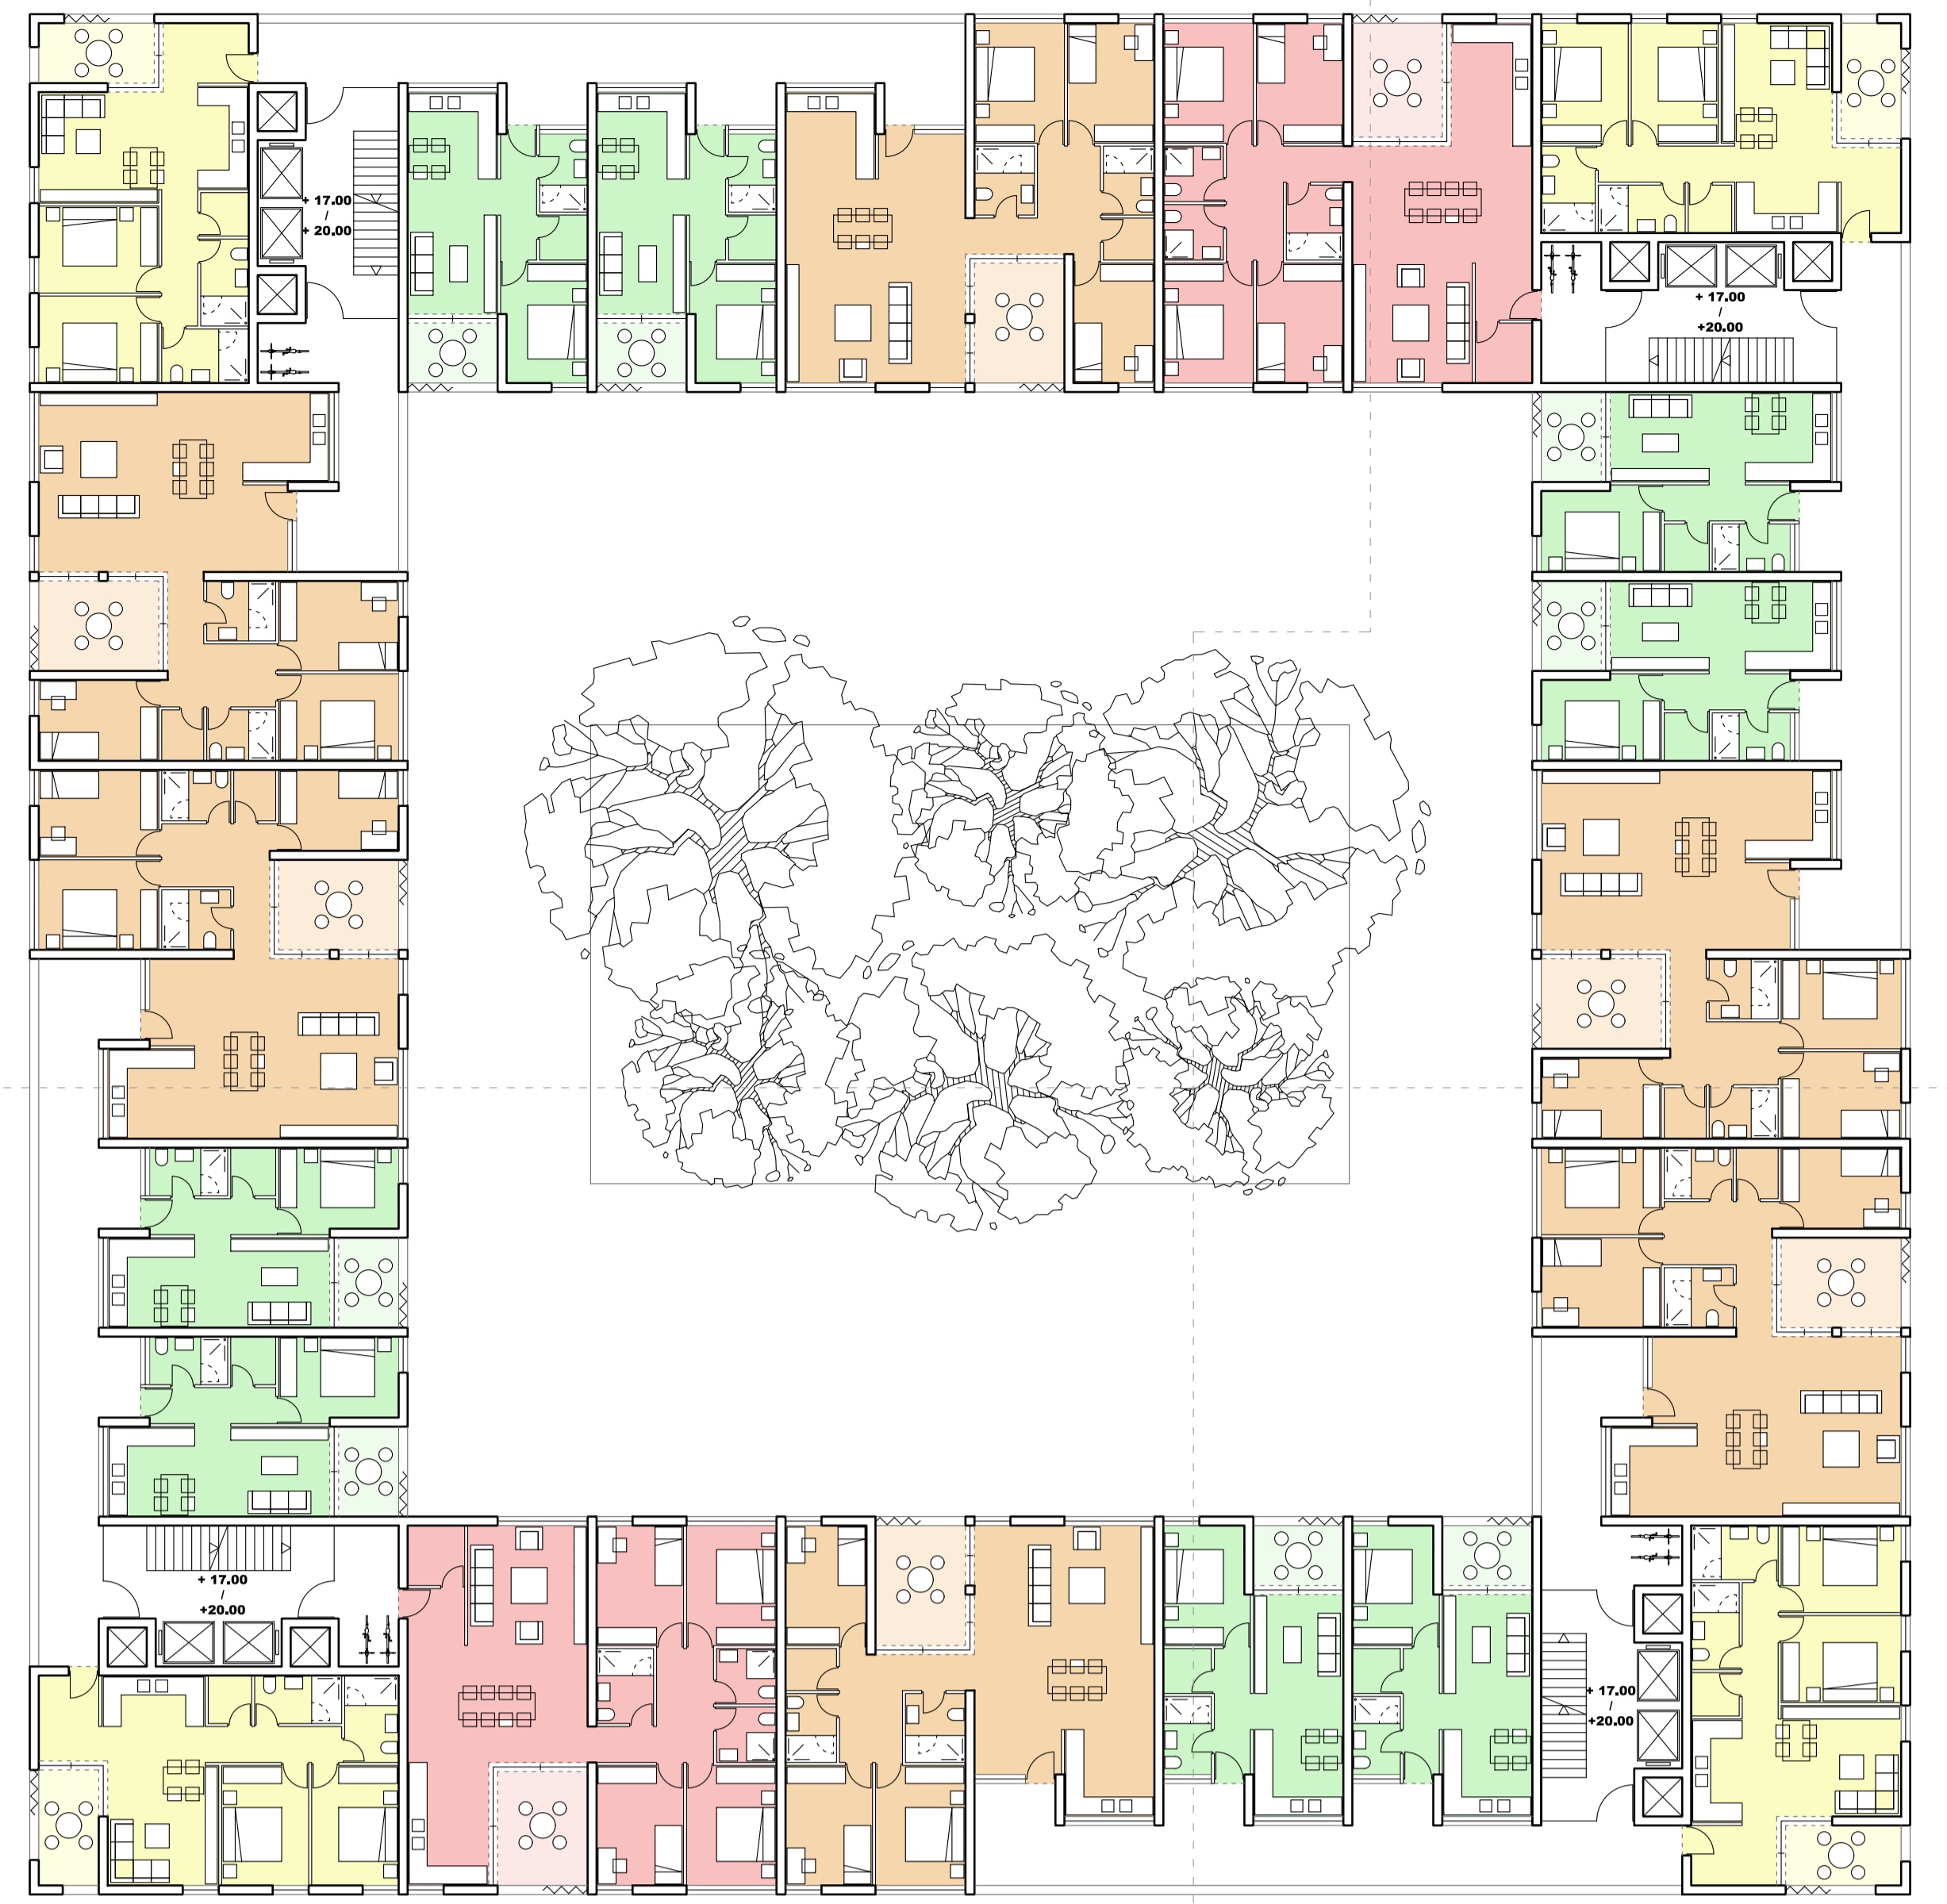


ATRIJ STAMBENO-POSLOVNOG BLOKA




VANJSKI PROSTORI

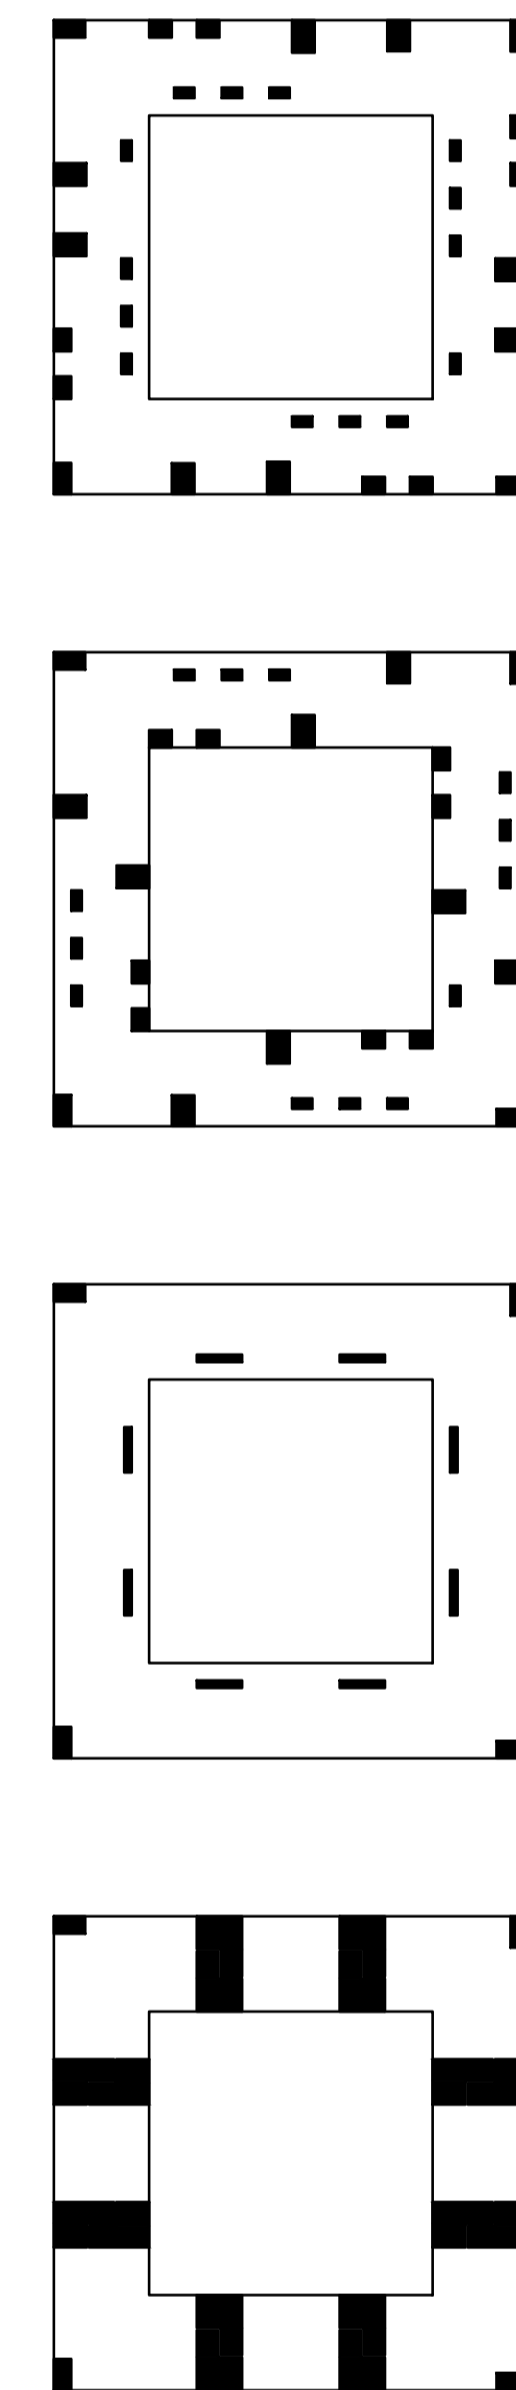

KOMUNIKACIJE

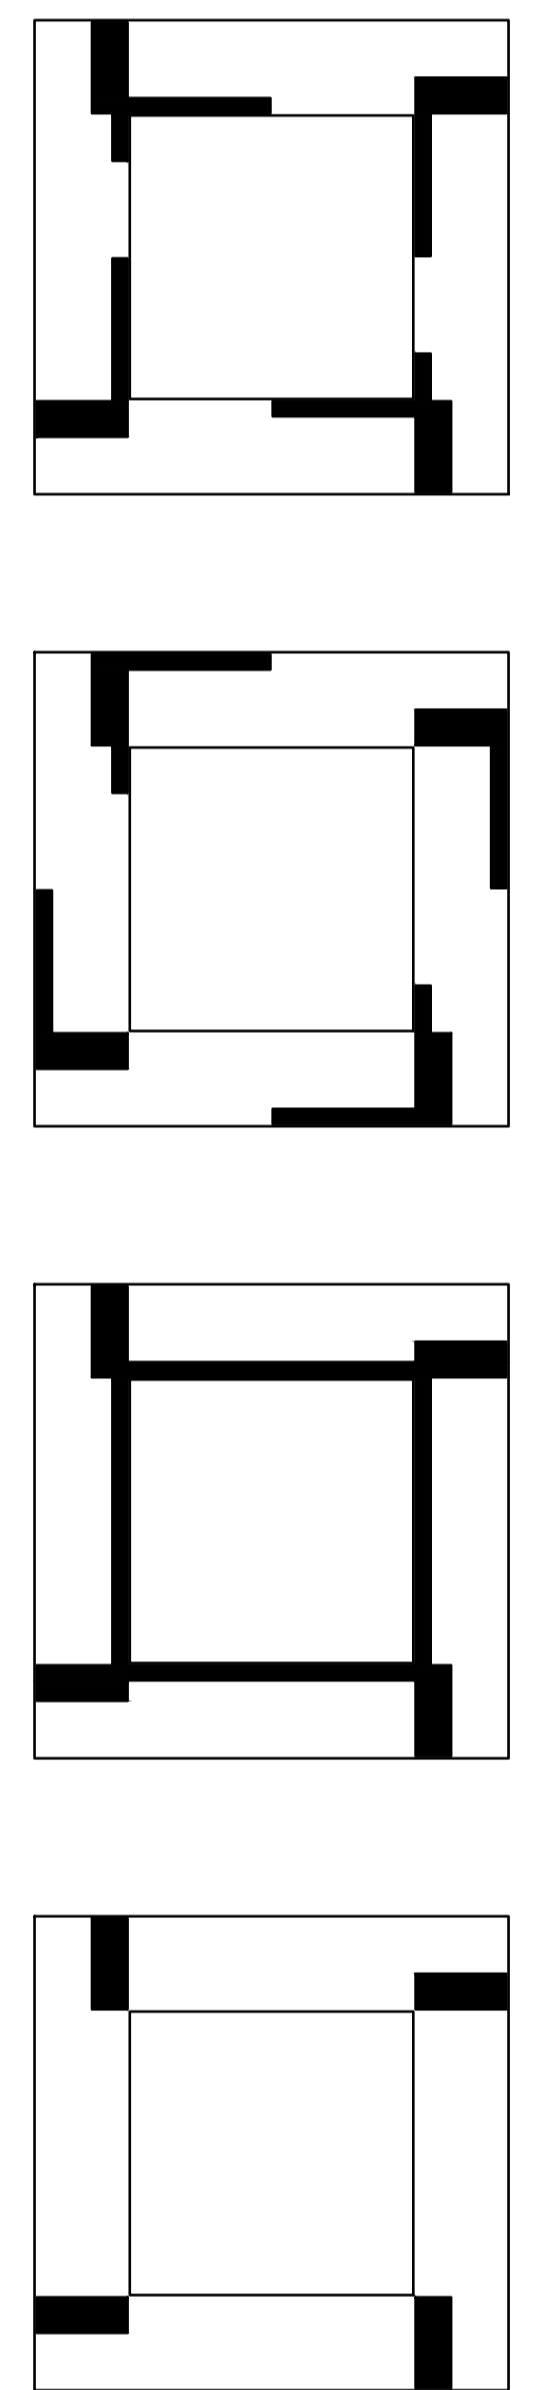

TLOCRT 7. KATA +23,00m M 1:200

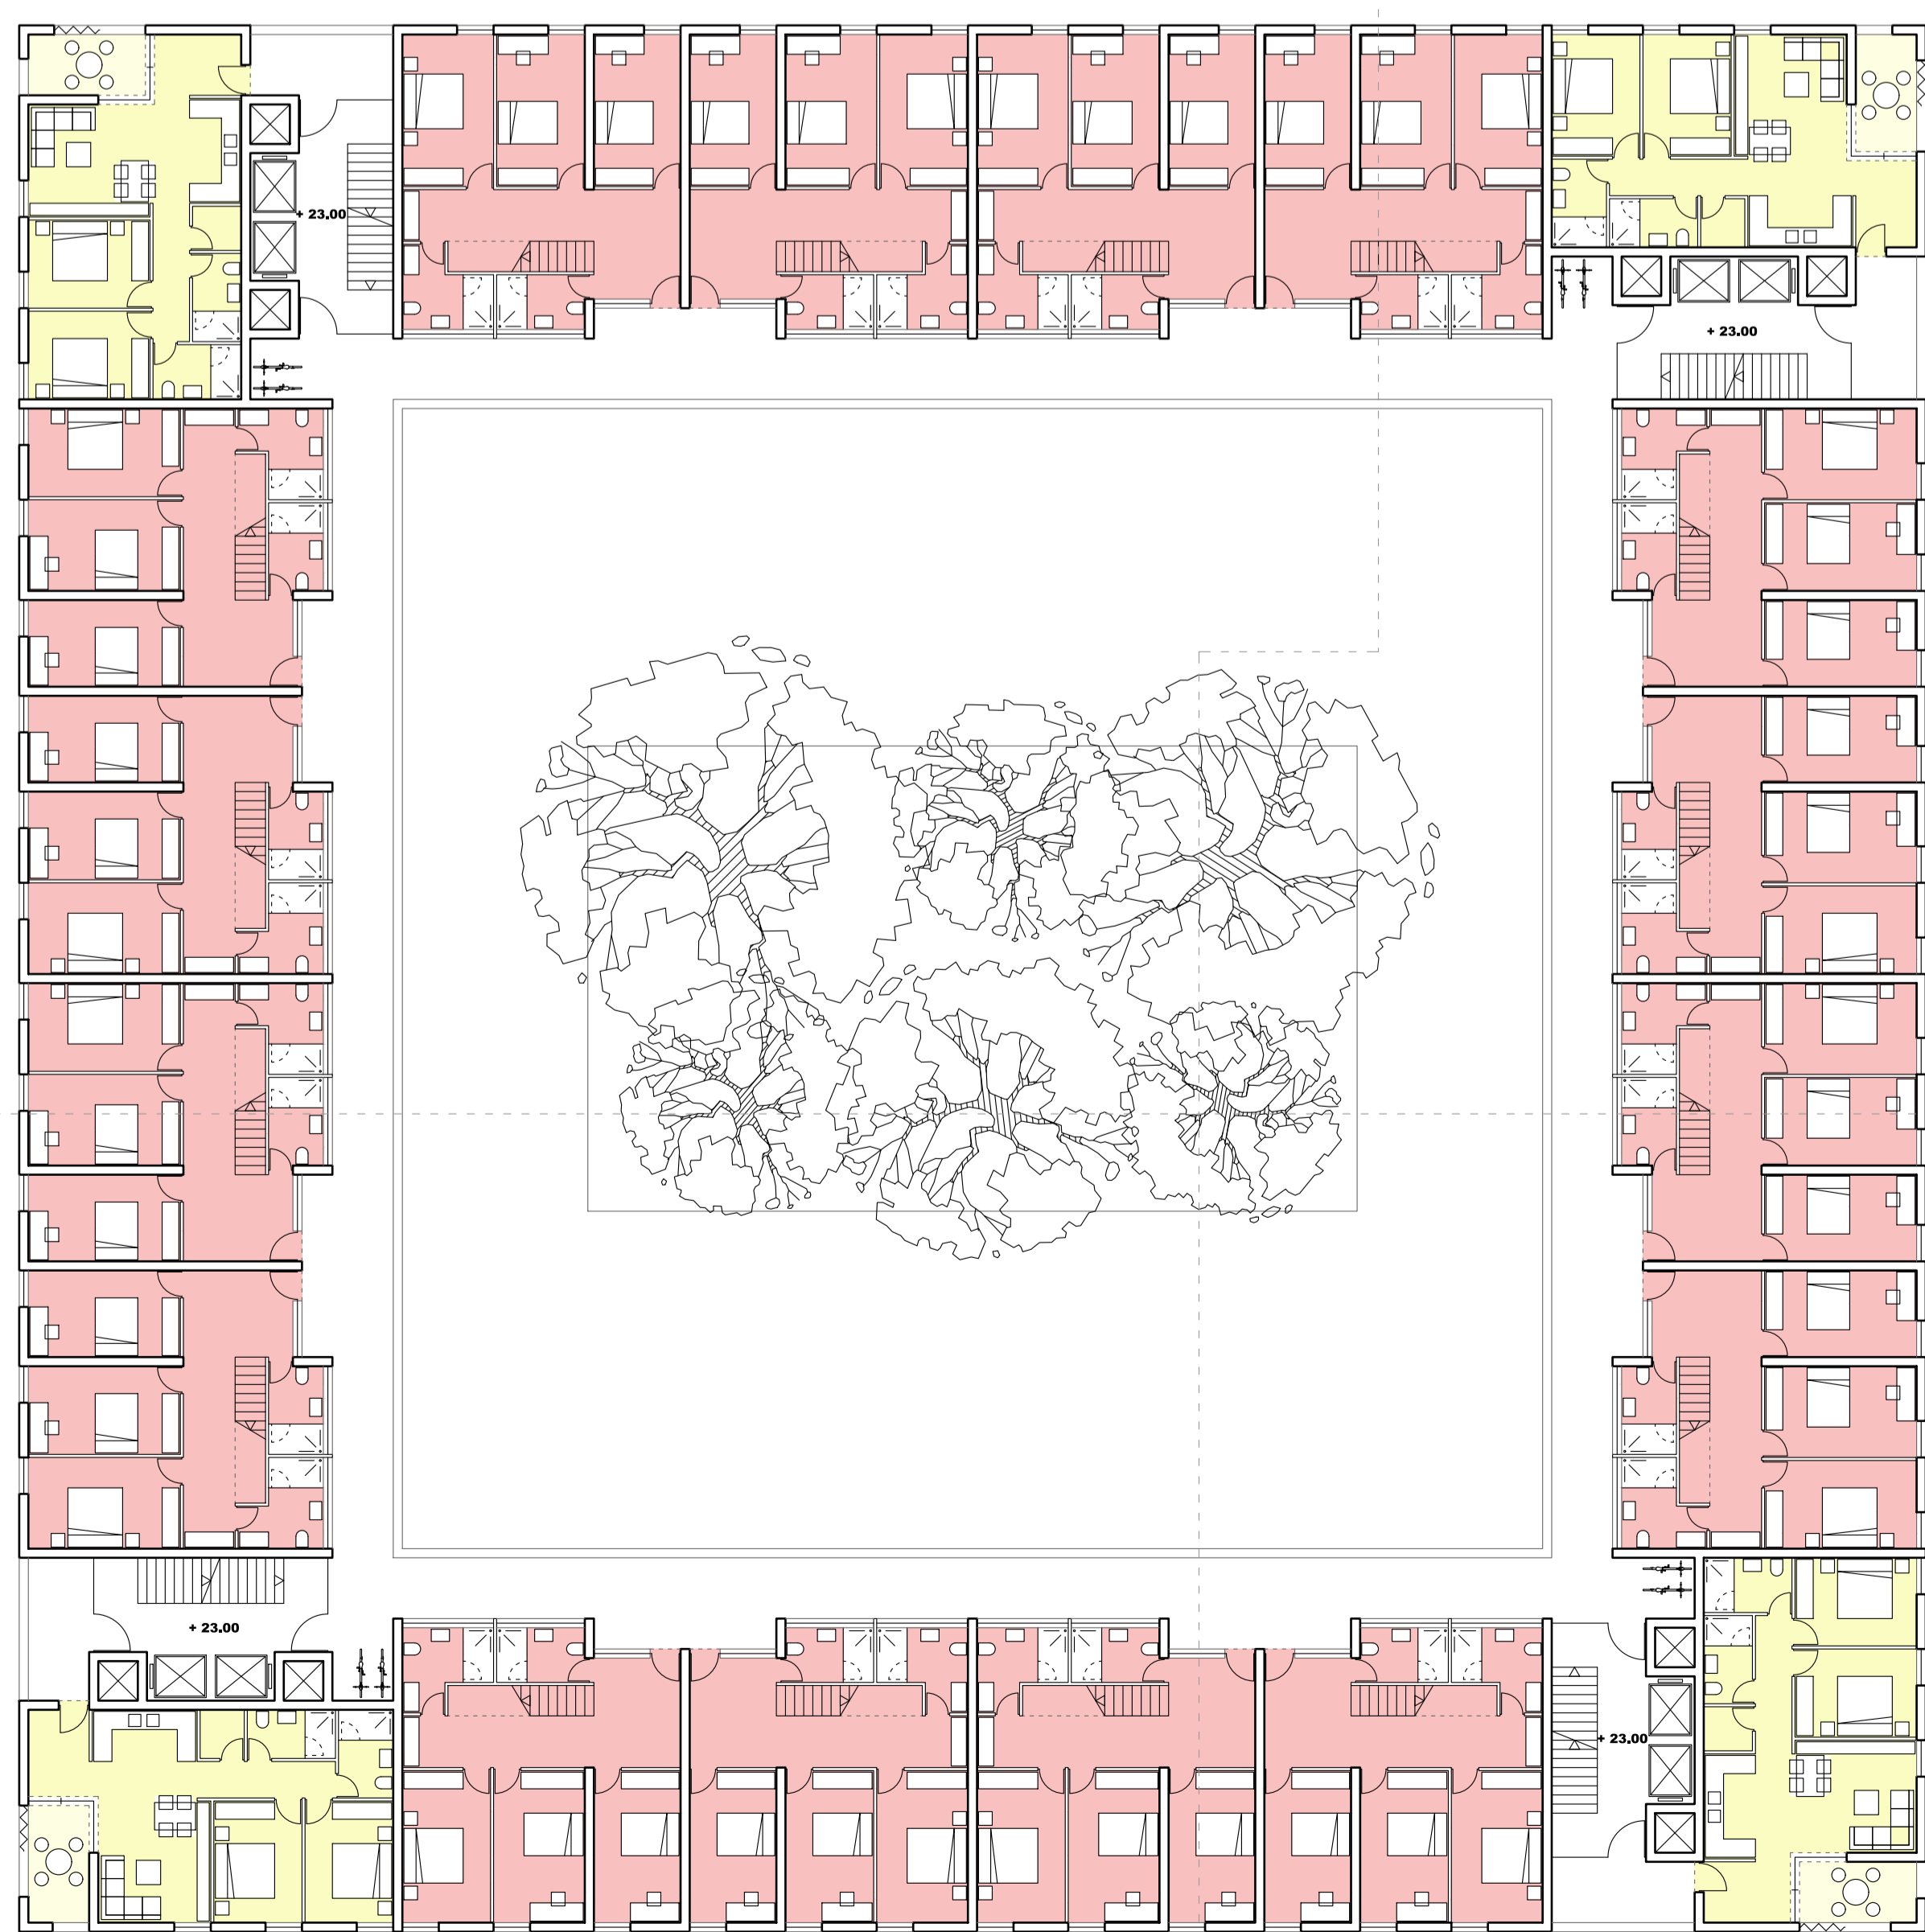

TLOCRT 8. KATA +26,00m M 1:200

