





ŠIRA SITUACIJA M 1:1000

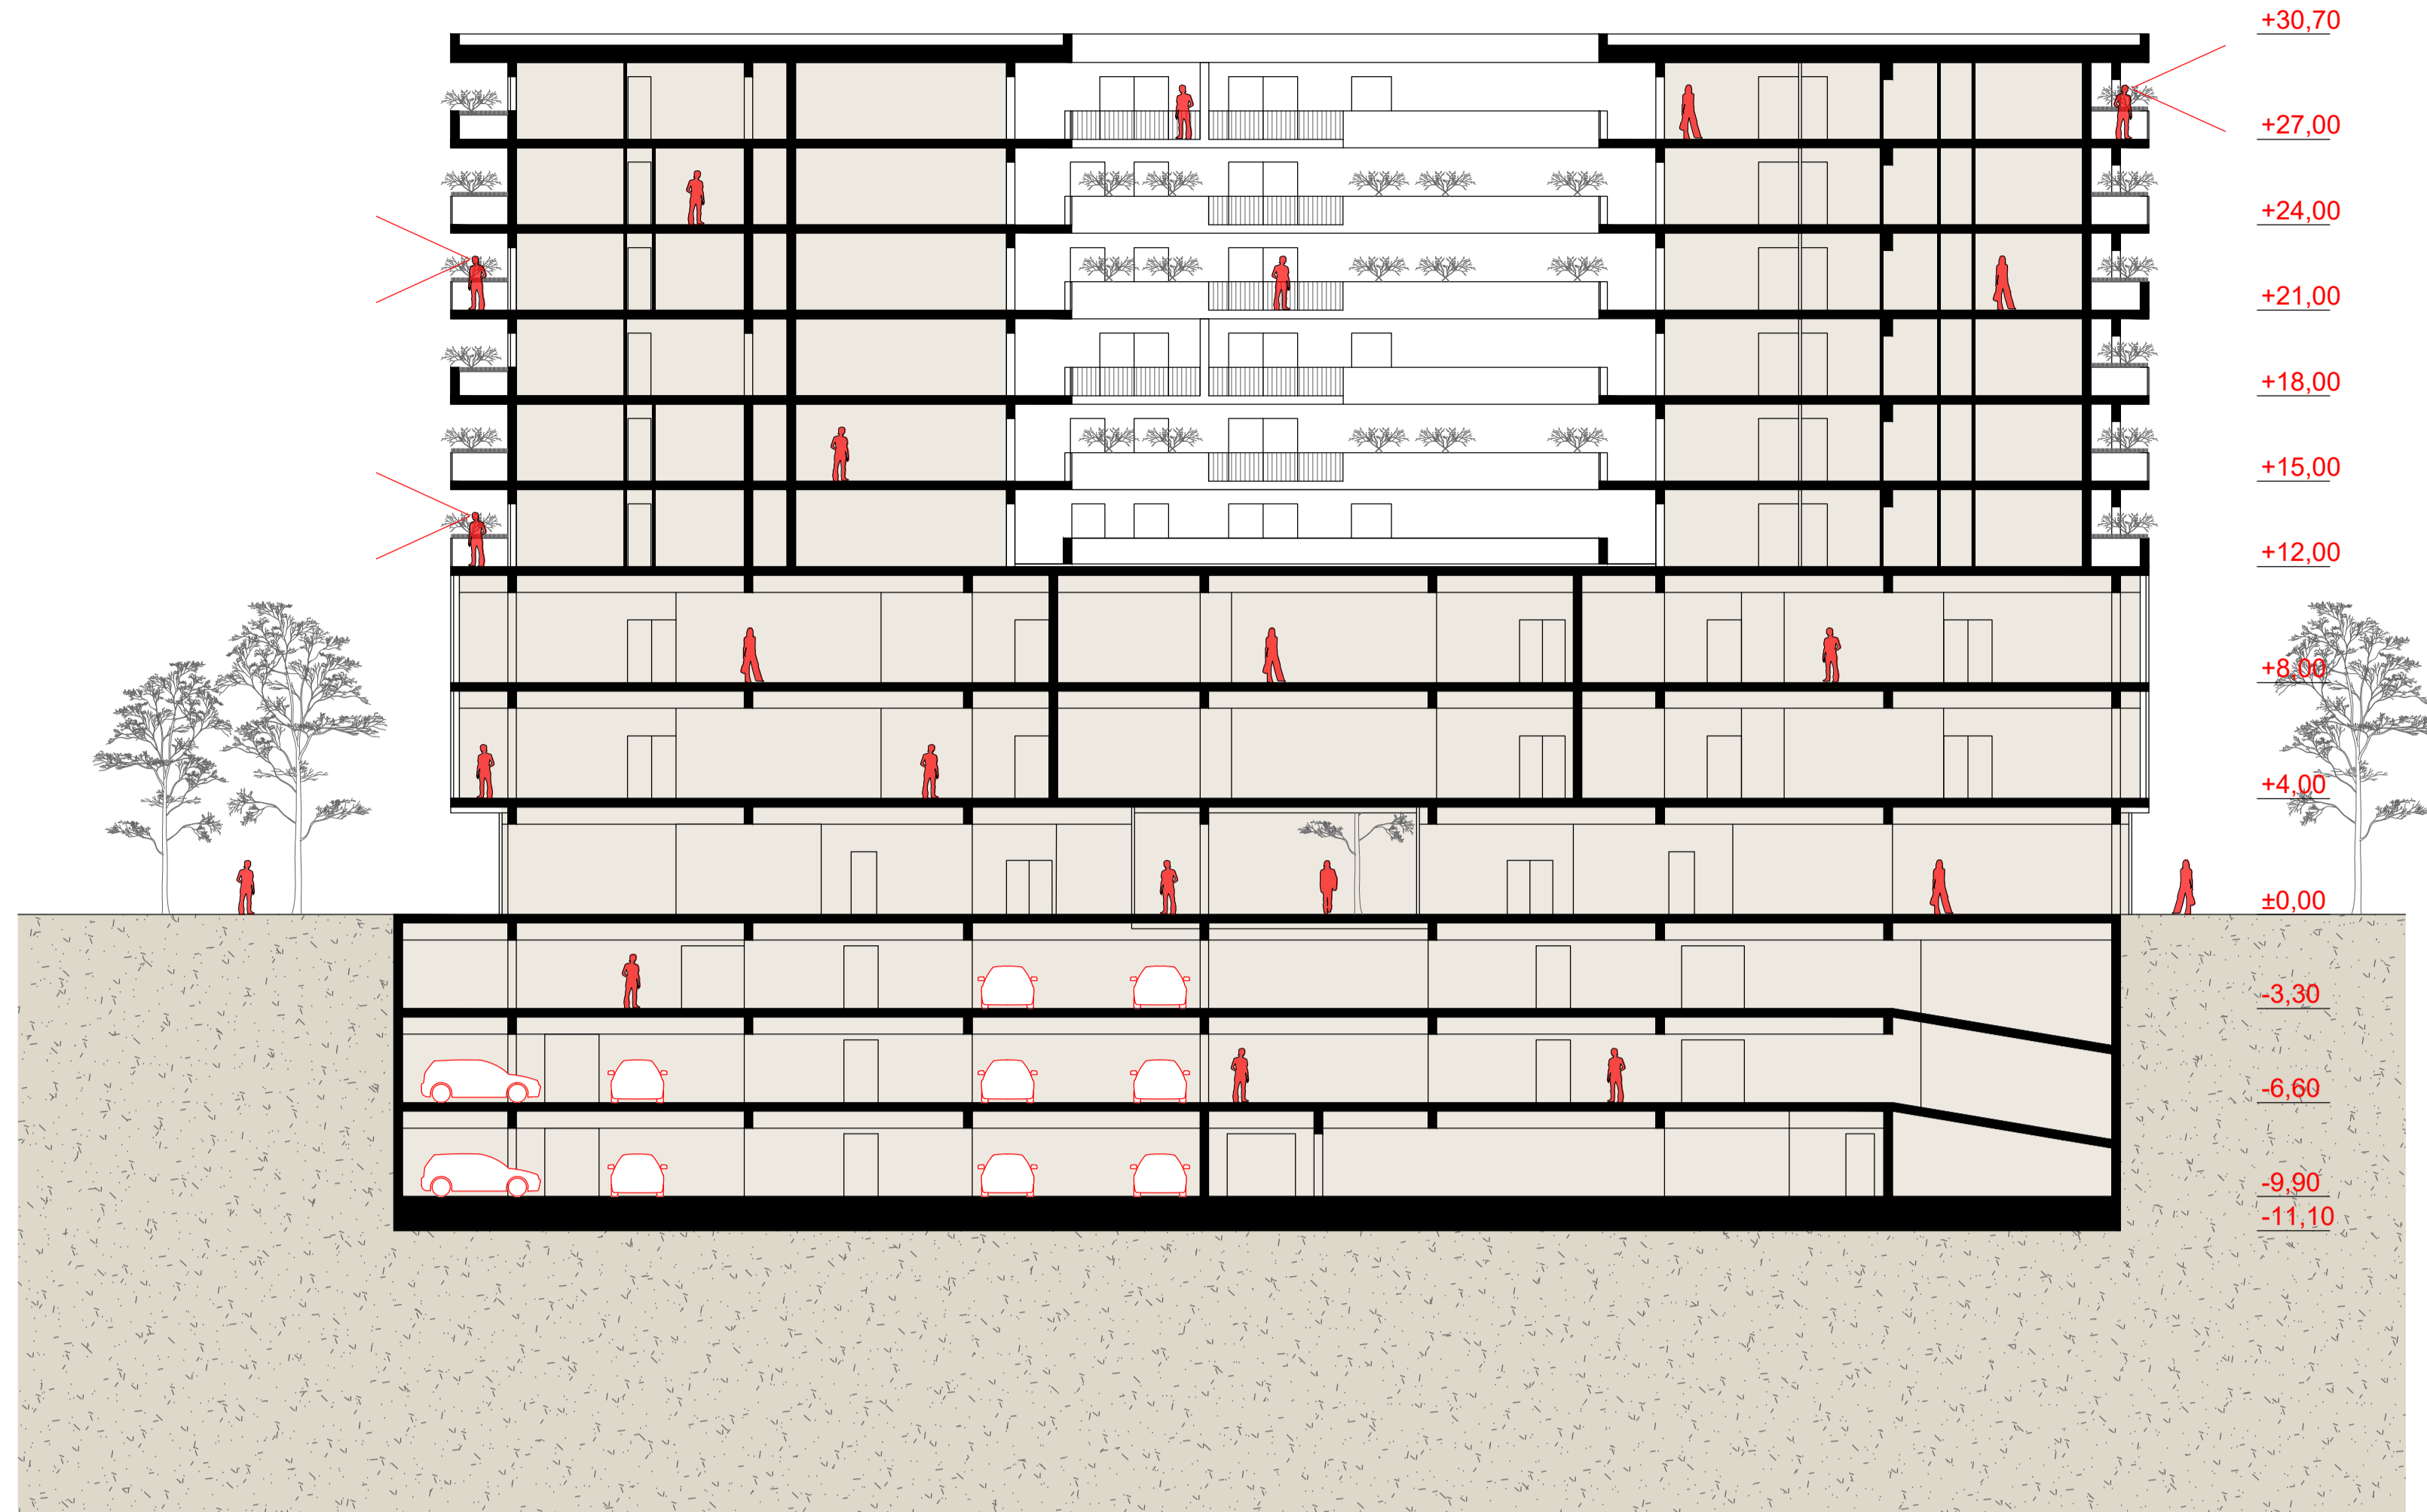

PRESJEK 1-1
M 1:200

JUŽNI POGLED
M 1:200

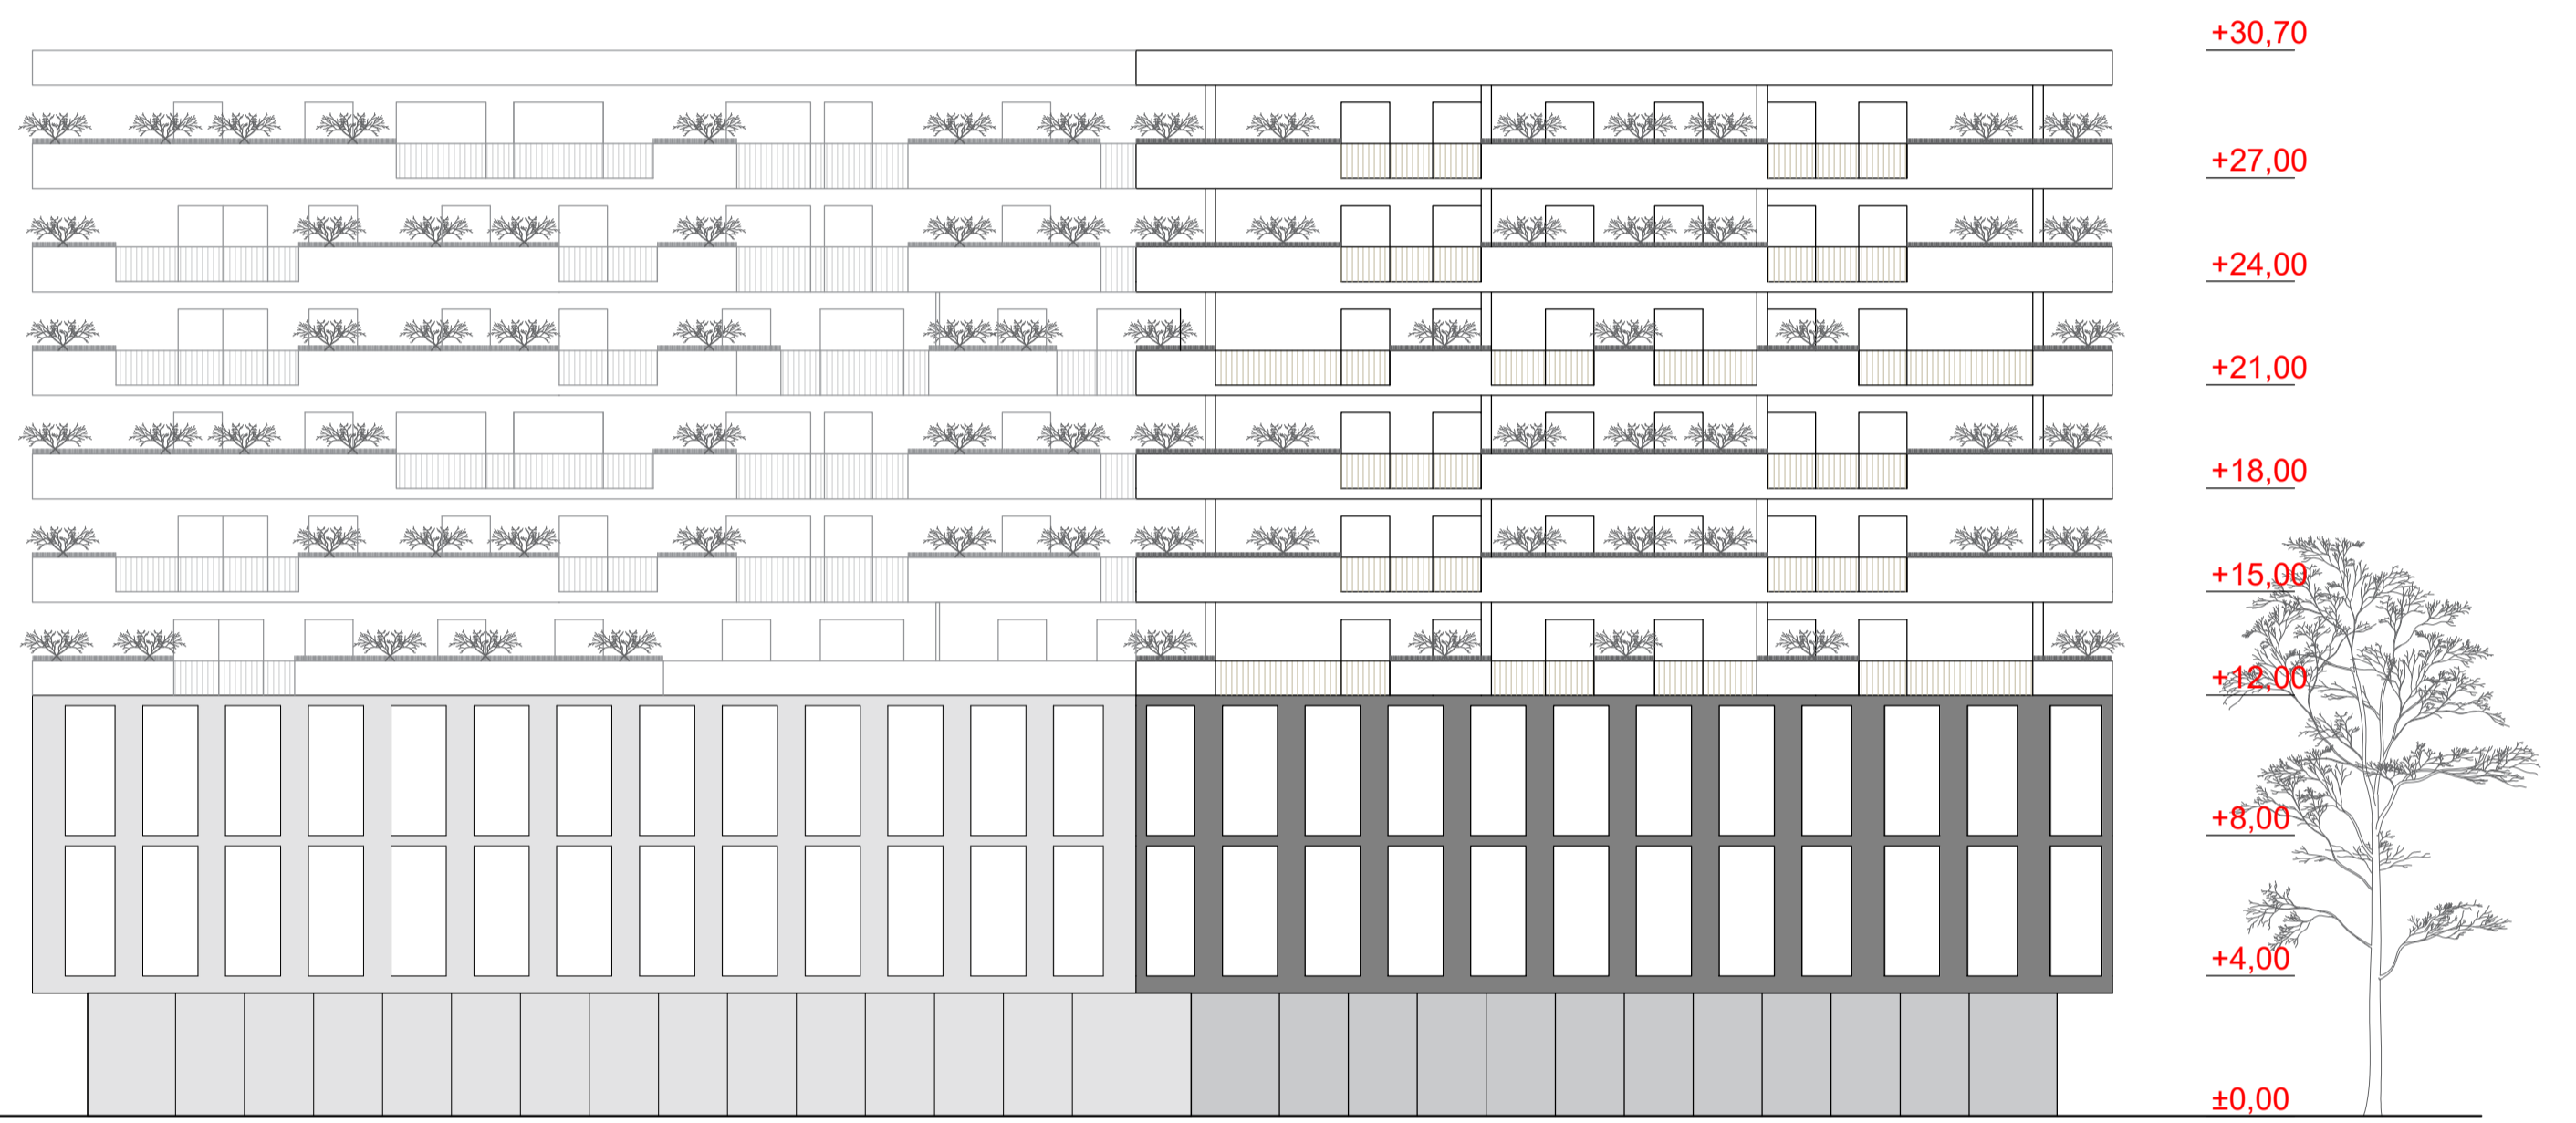

TLOCRT PRIZEMLJA M 1:200

