




PRESJEK A-A 1:200

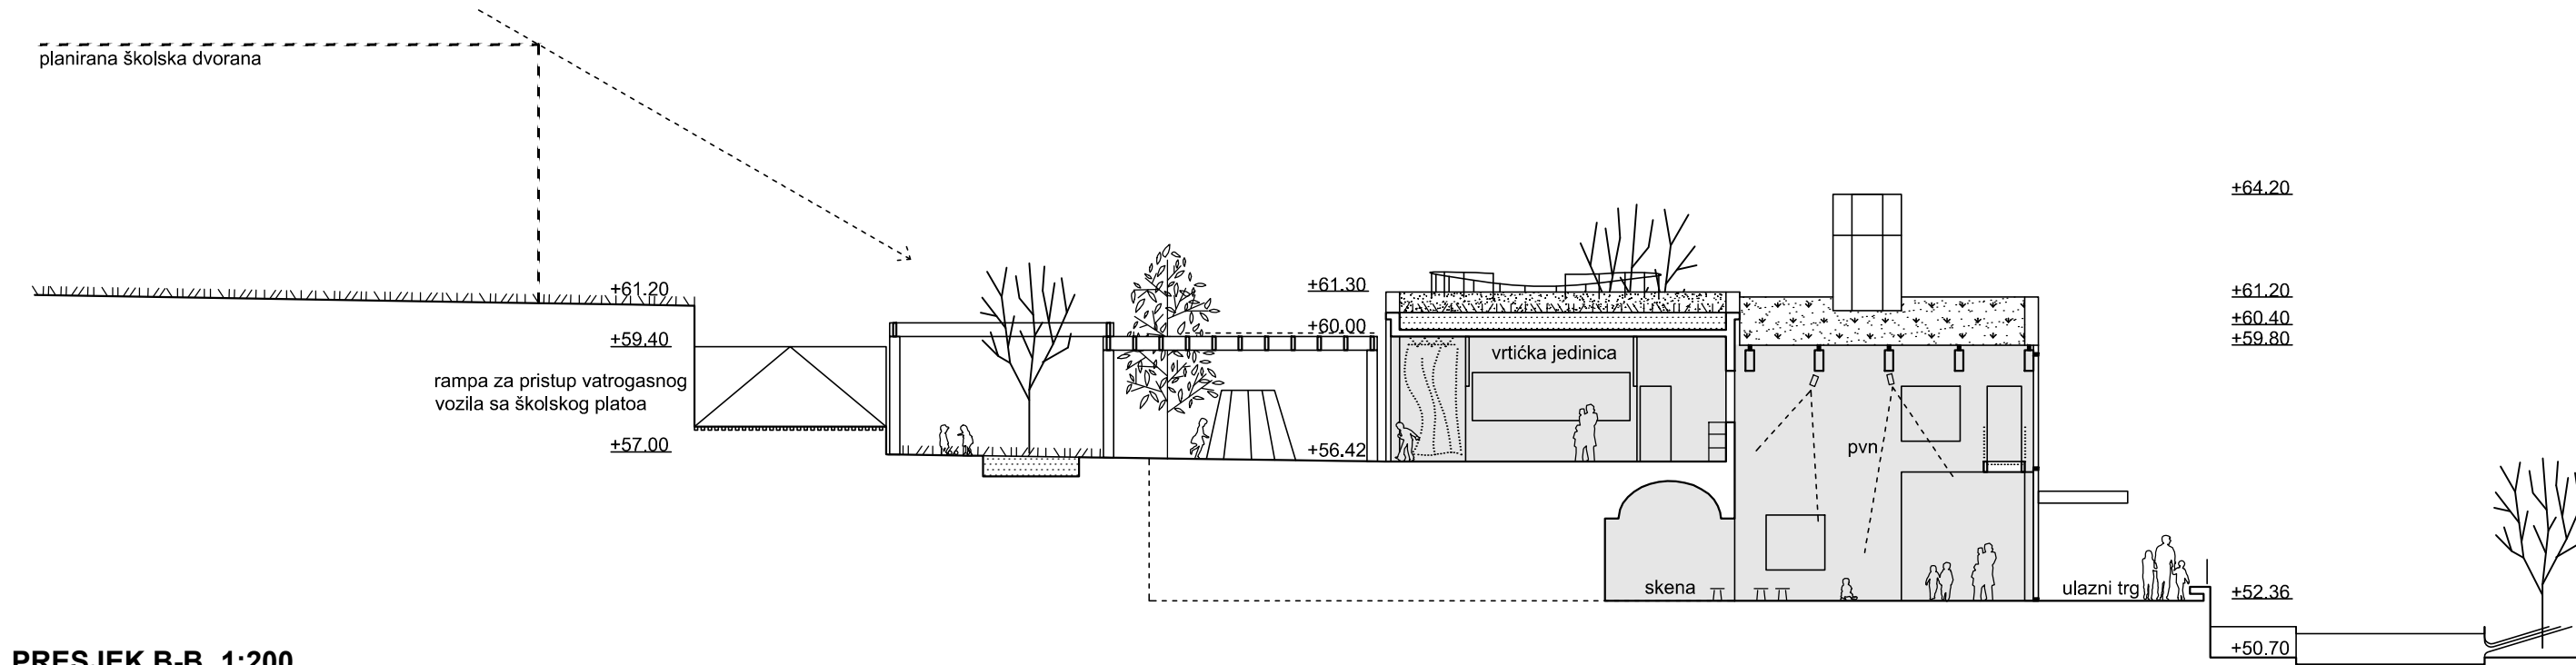


PRESJEK B-B 1:200

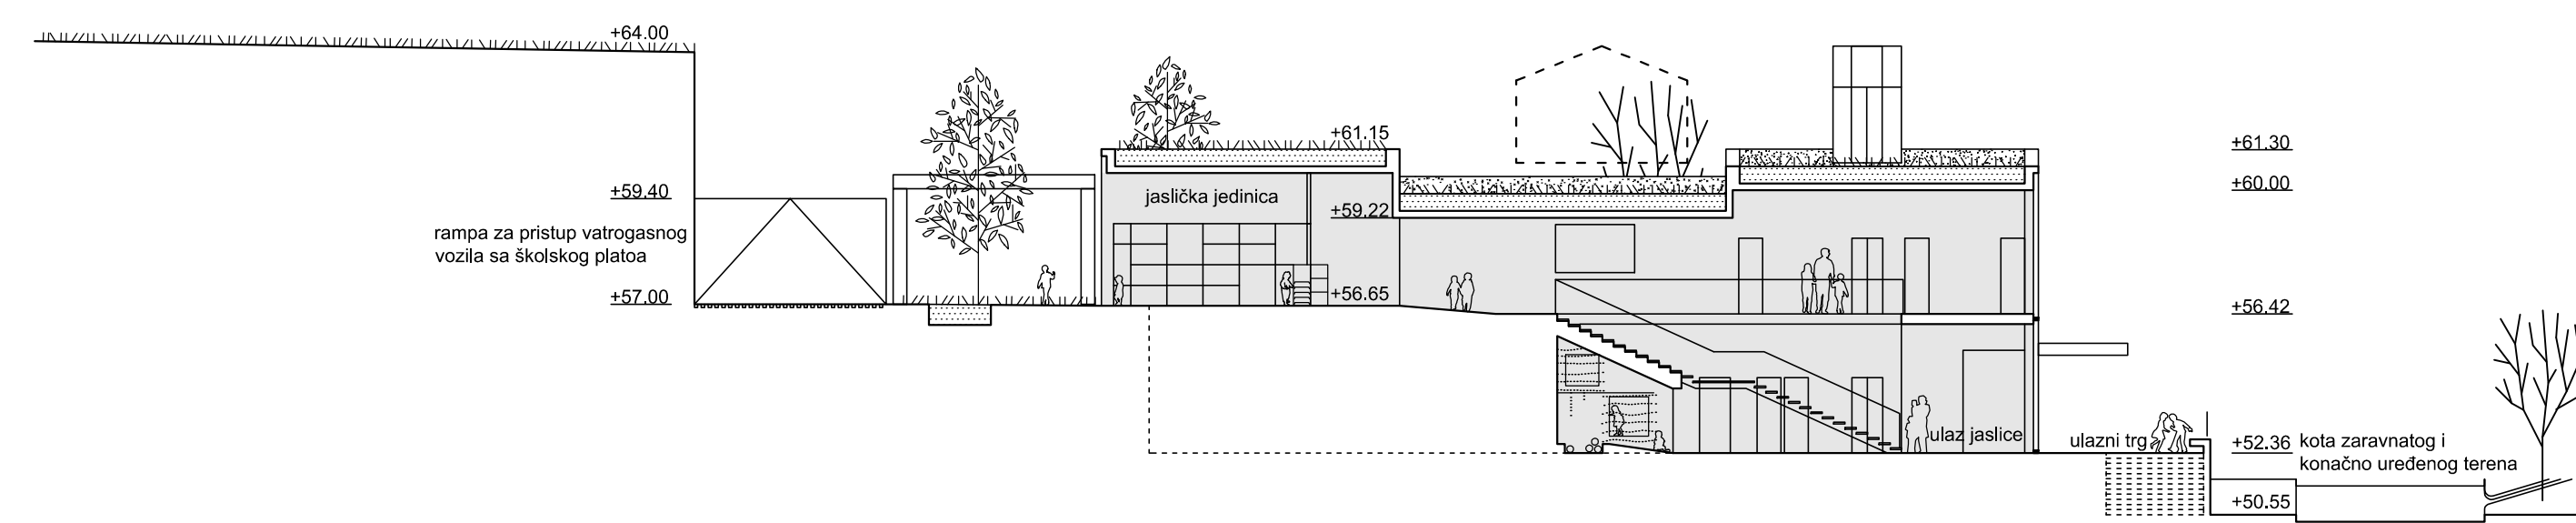

PRESJEK C-C 1:200

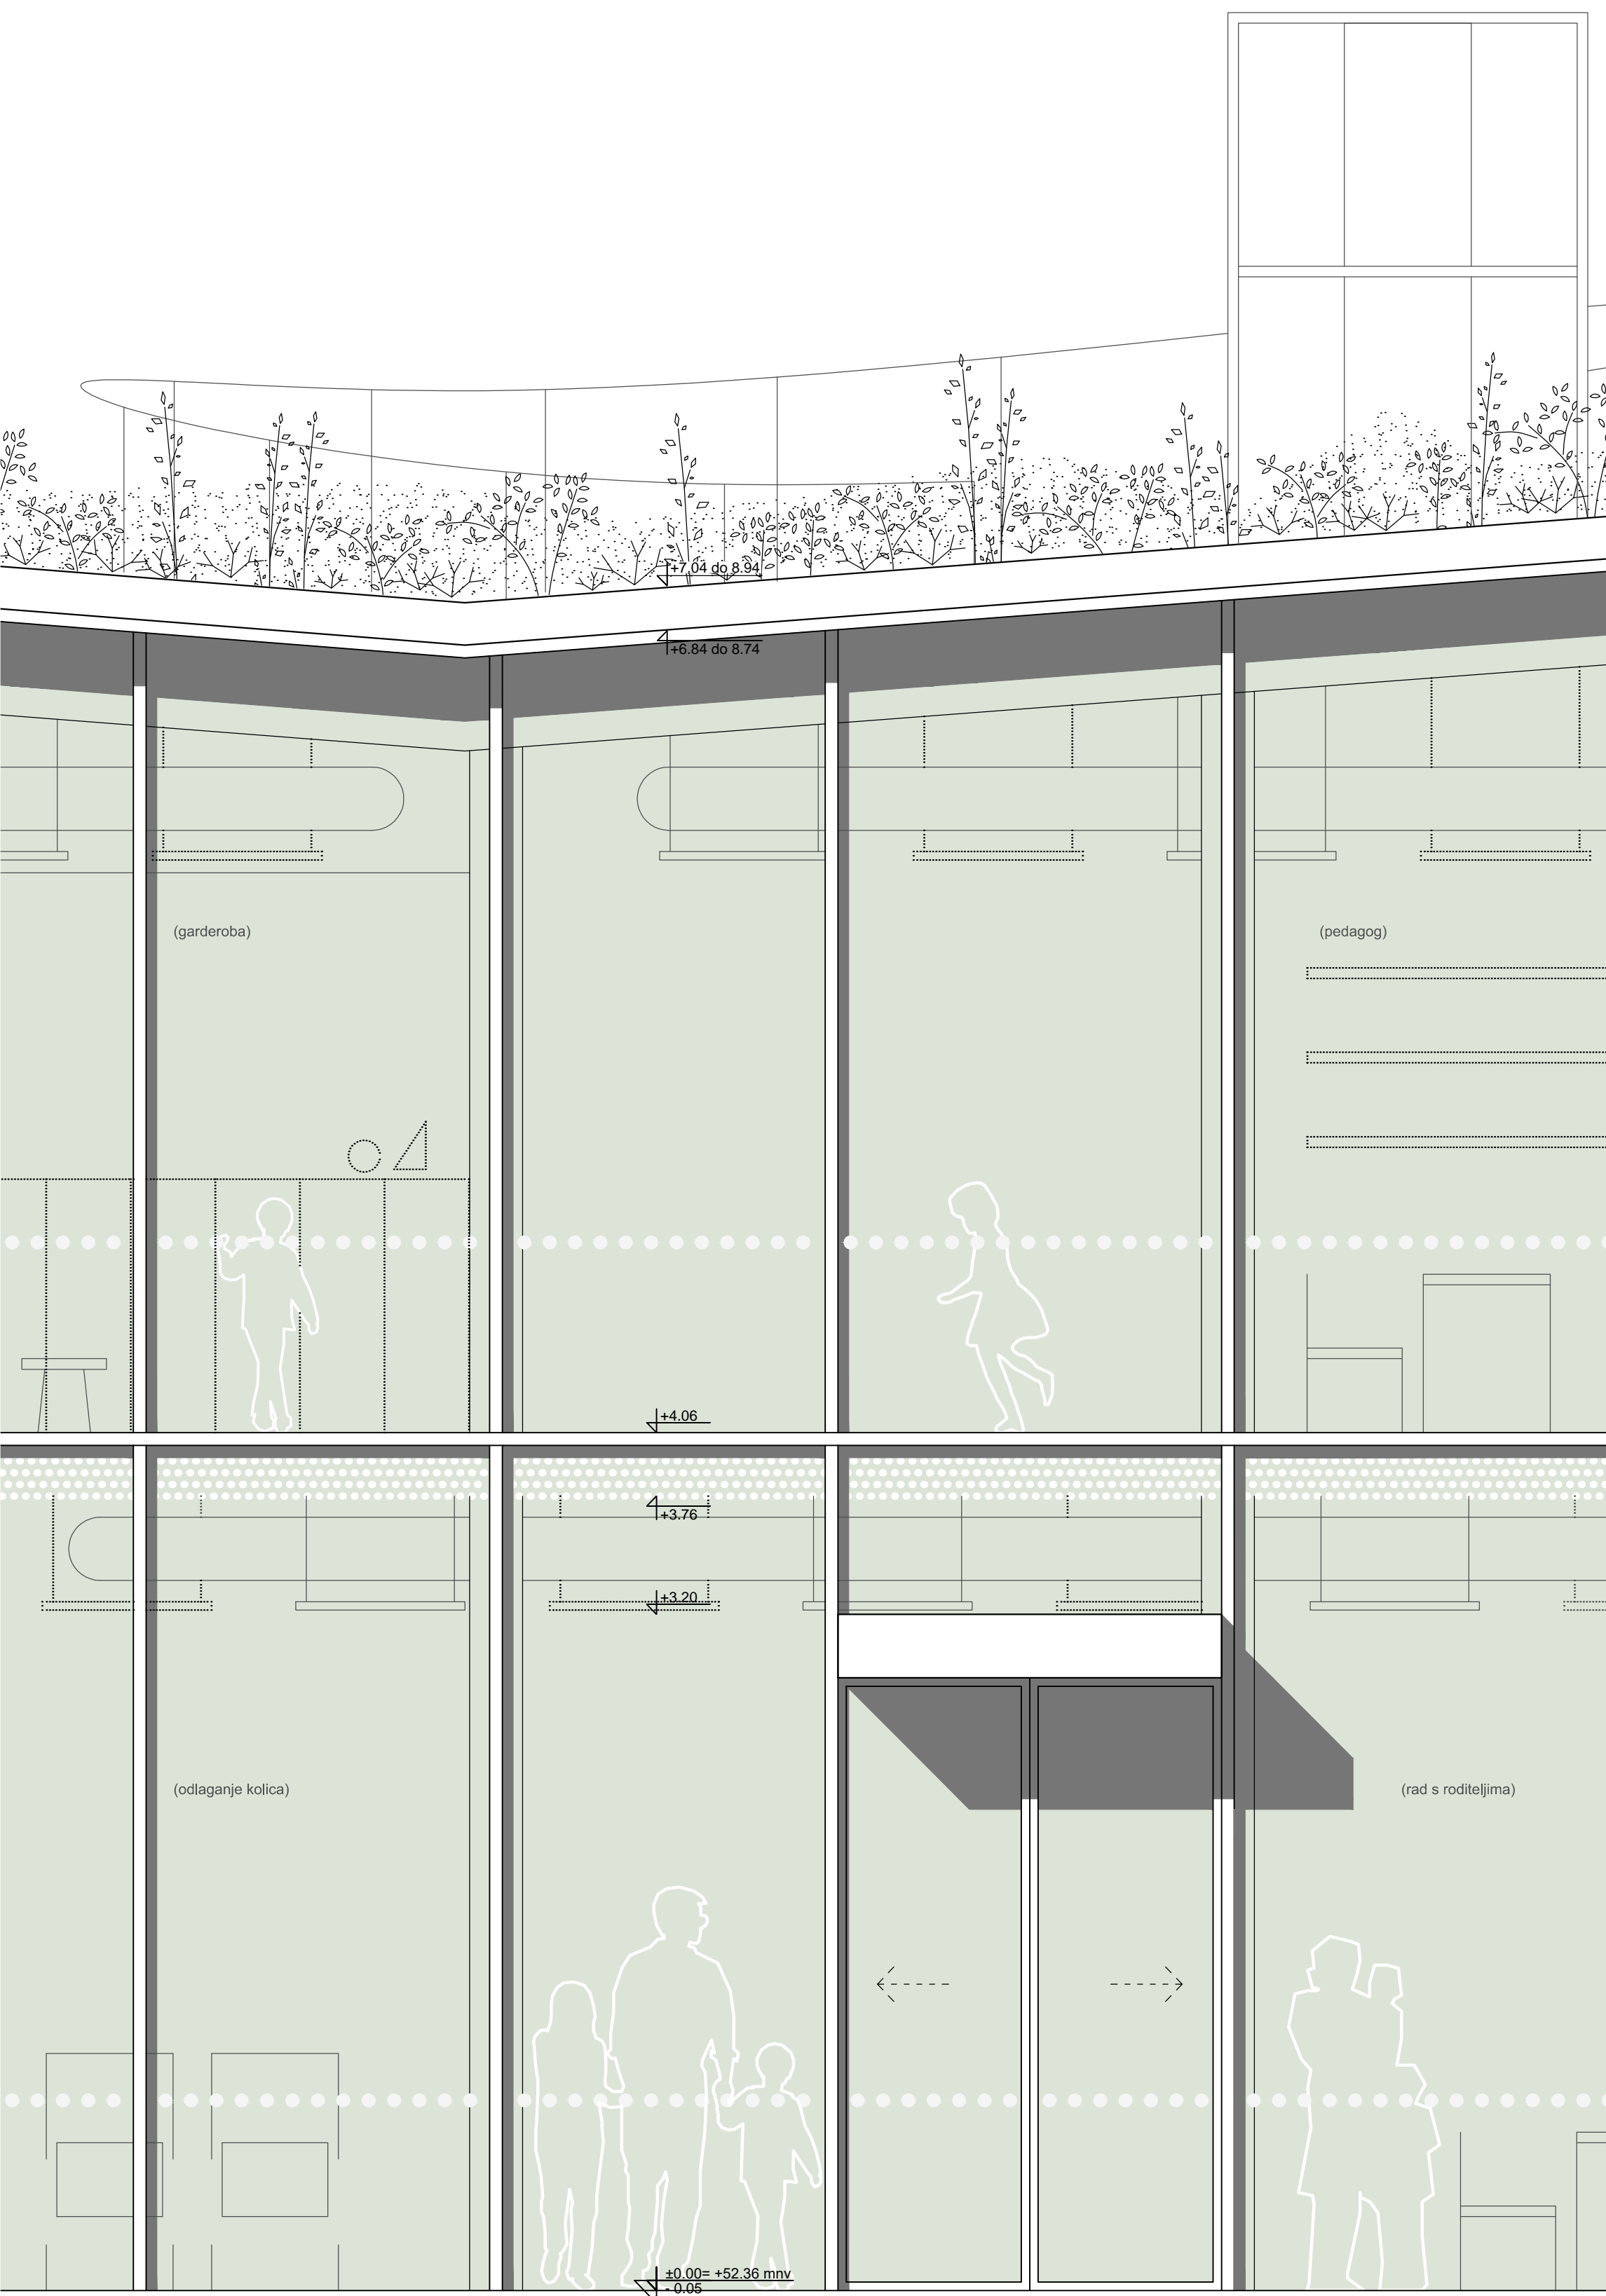

POGLED NA PROČELJE 1:25

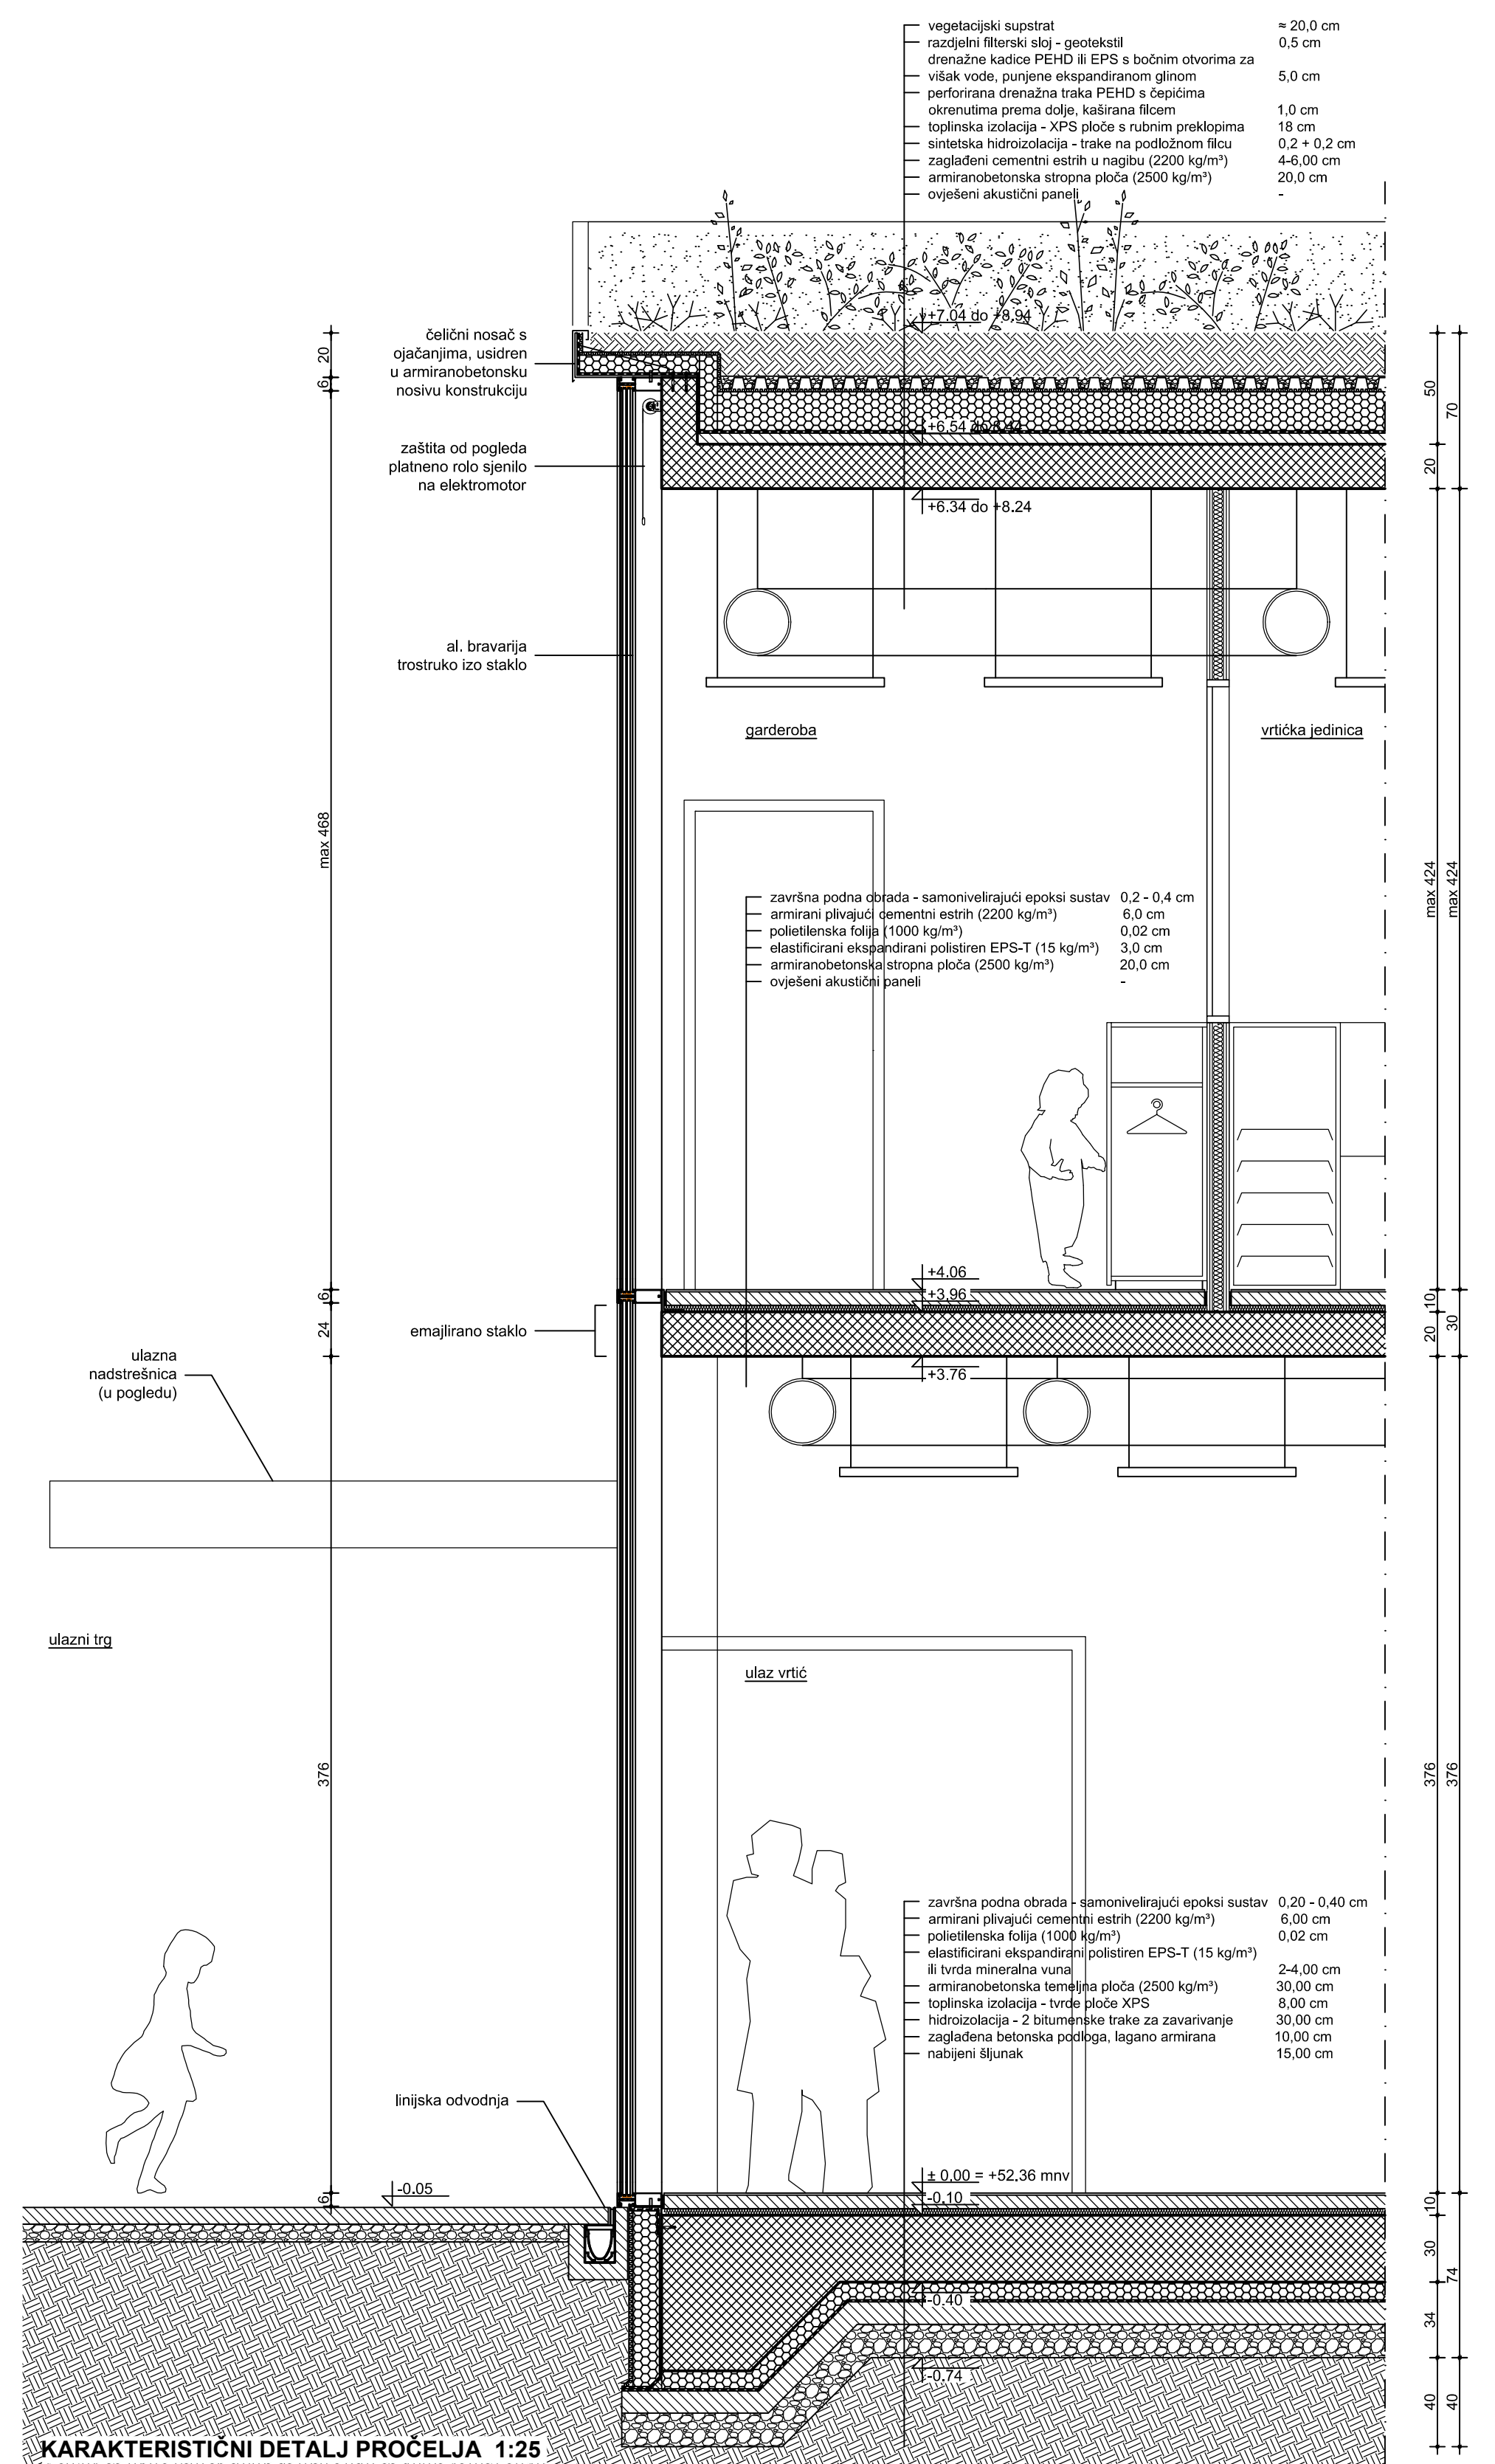

KARAKTERISTIČNI DETALJ PROČELJA 1:25