


DIJAGRAM KONTINUIRANOG JAVNOG PRIZEMLJA S ENFILADOM VRTOVA POD APSTRAKTNIM PLAŠTOM



SUPERJAVNI POLIVALENTNI PROSTOR GIMNAZIJE S POGLEDOM NA KONTEMPLATIVNI VRT

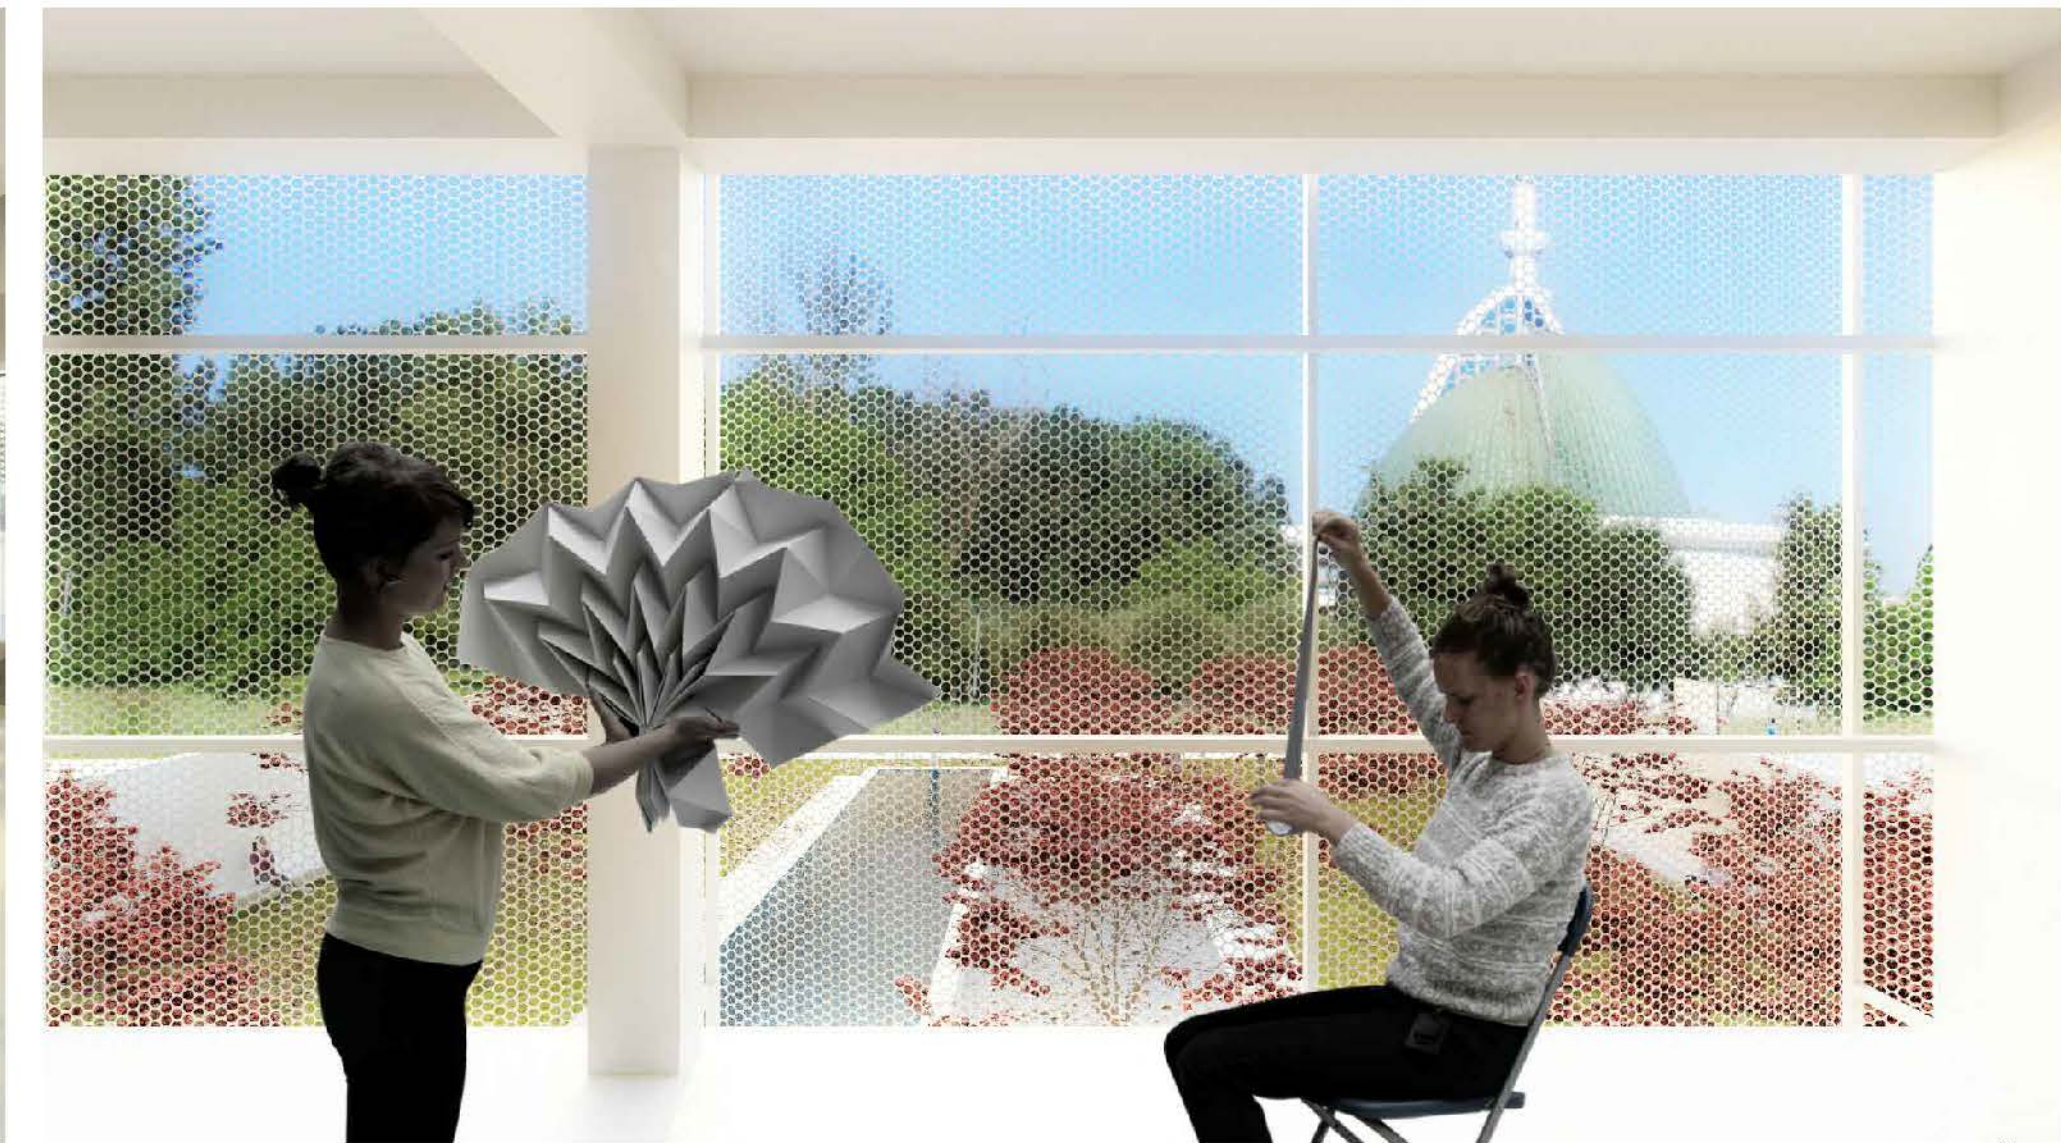

POGLED IZ UČIONICE / DETALJ PERFORIRANOG PLAŠTA



PANORAMSKI PRIKAZ ENFILADE VRTOVA S LEVITIRAJUĆIM HIBRIDNIM SKLOPOM U POZADINI






AMBIJENTALNI PRIKAZ - ULAZNA SEKVENCA : ENFILADE VRTOVA (LJEVO), KONTINUIRANI TRIJEM, HIPOSTILNA DVORANA (DESNO)





AMBIJENTALNI PRIKAZ - POGLED PREMA SJEVEROZAPADU




AMBIJENTALNI PRIKAZ - POGLED PREMA SJEVEROISTOKU

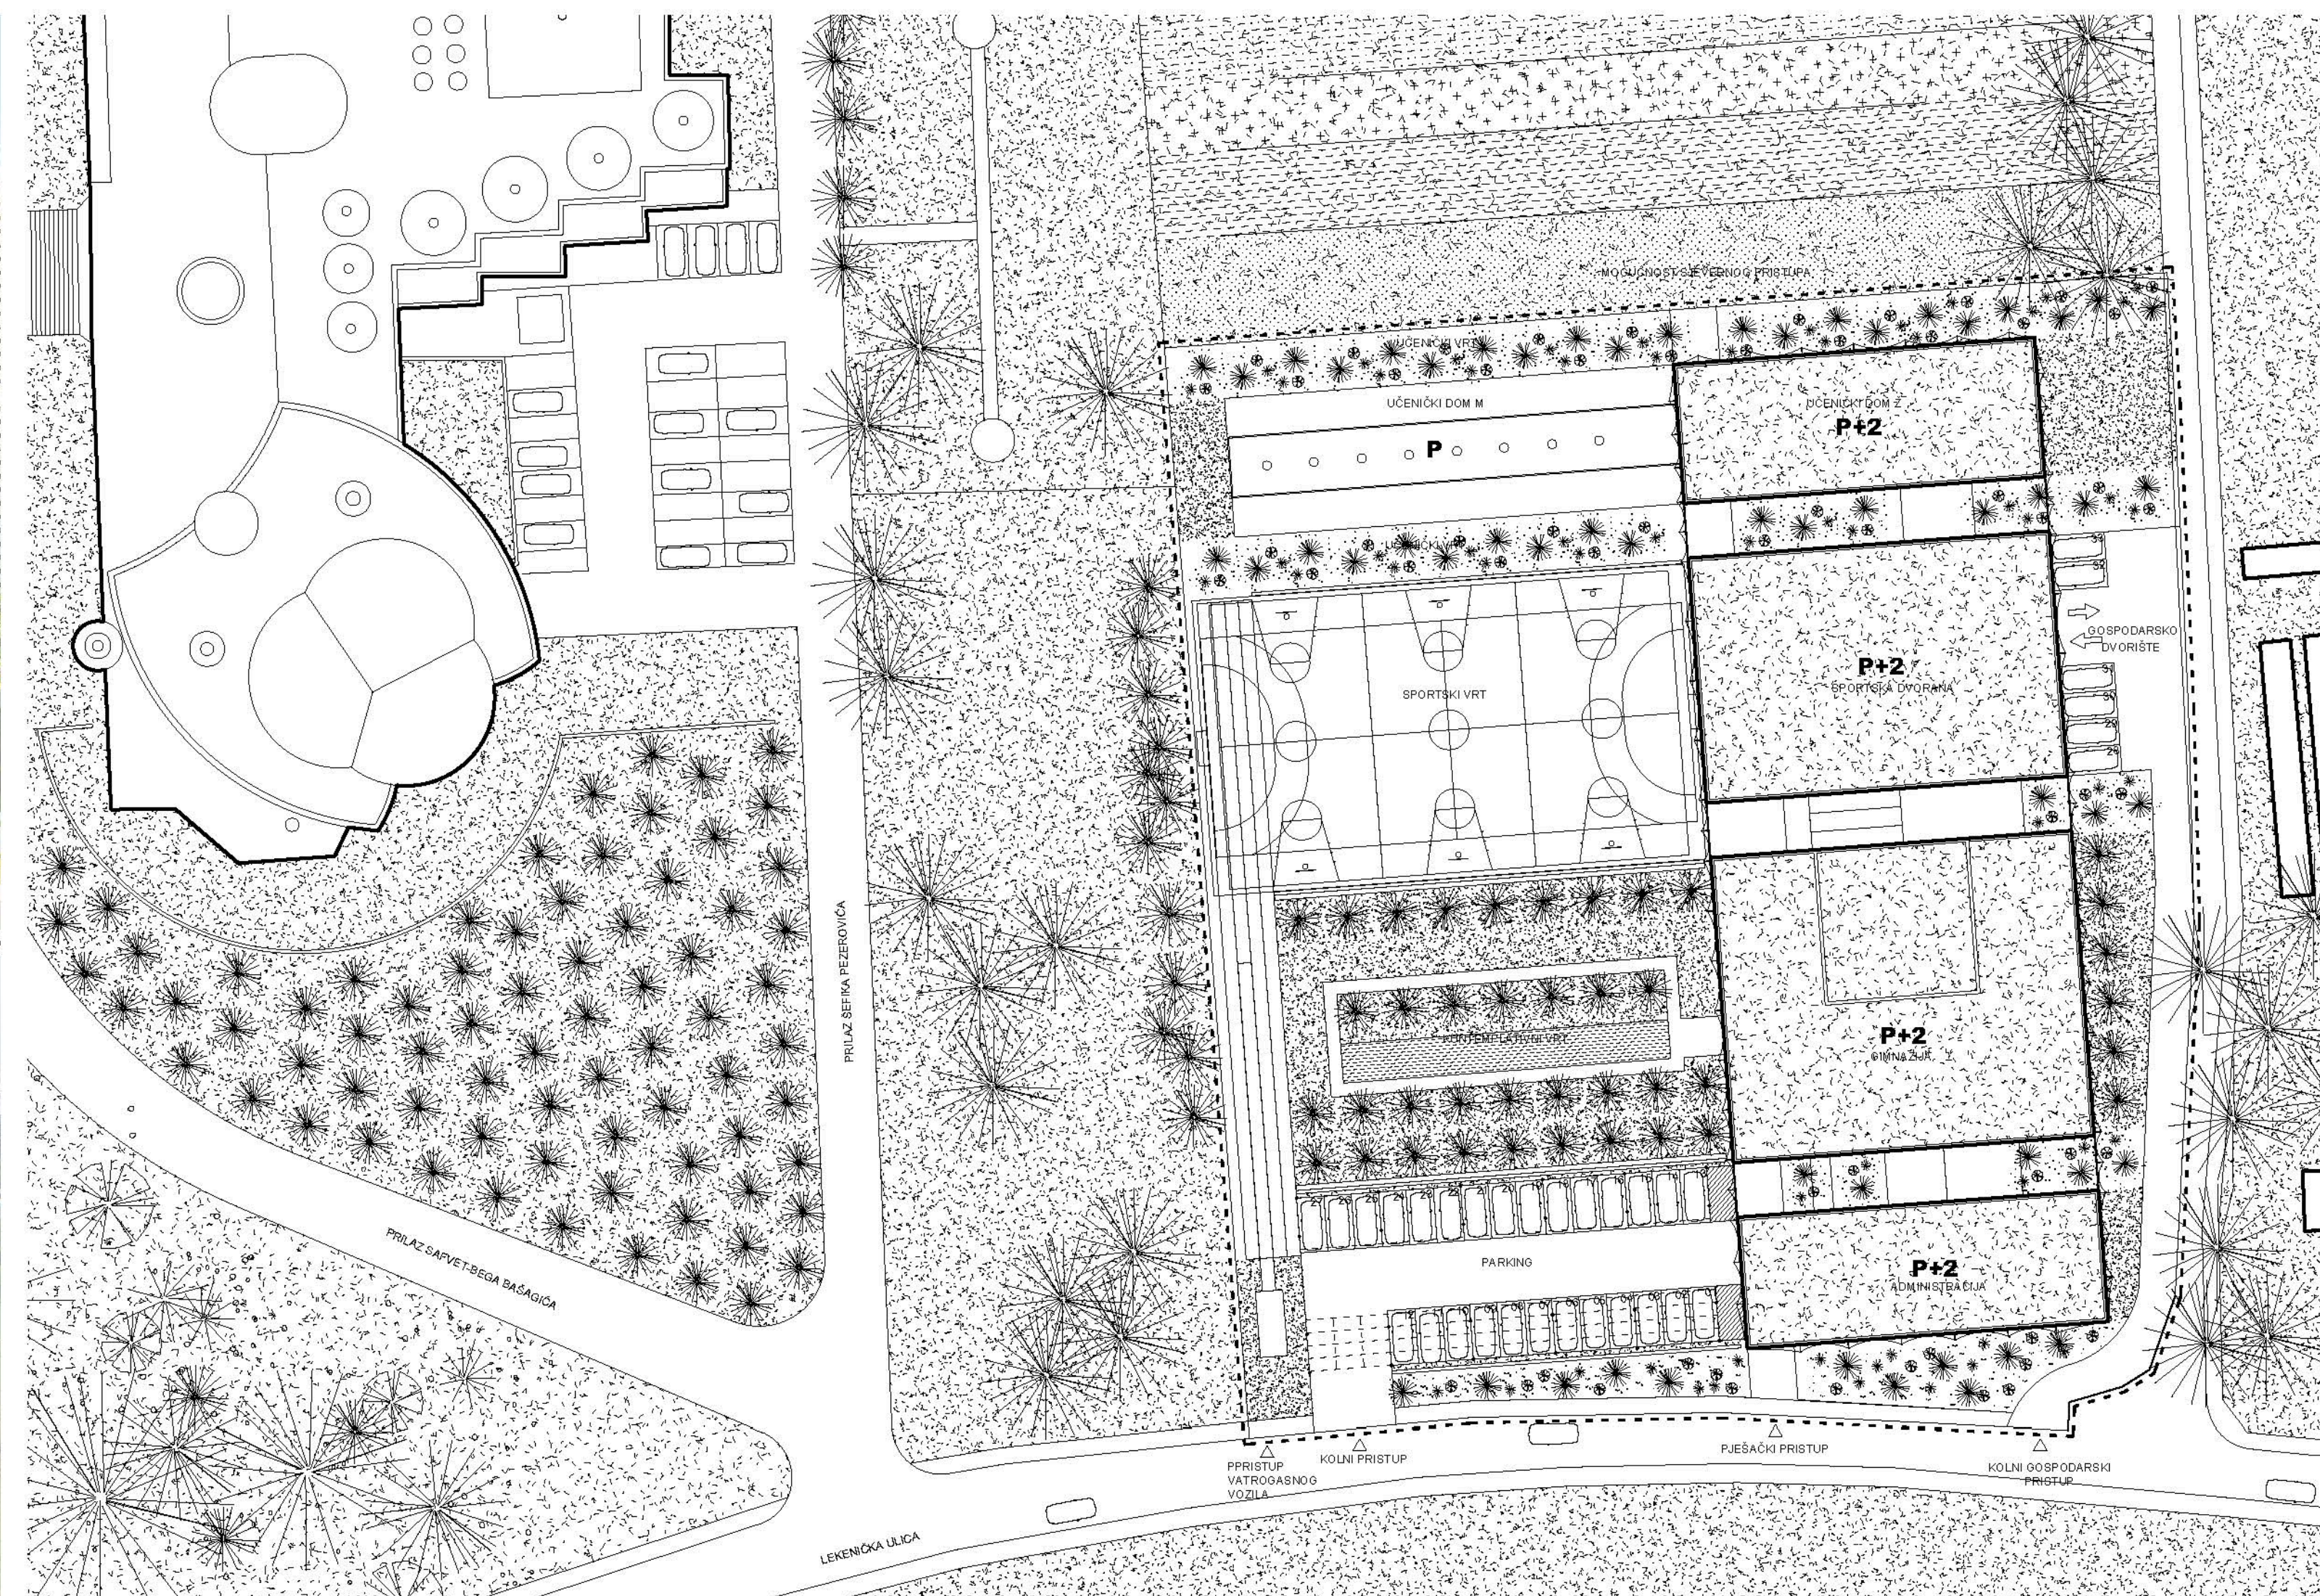


TLOCRT SITUACIJE 1:500

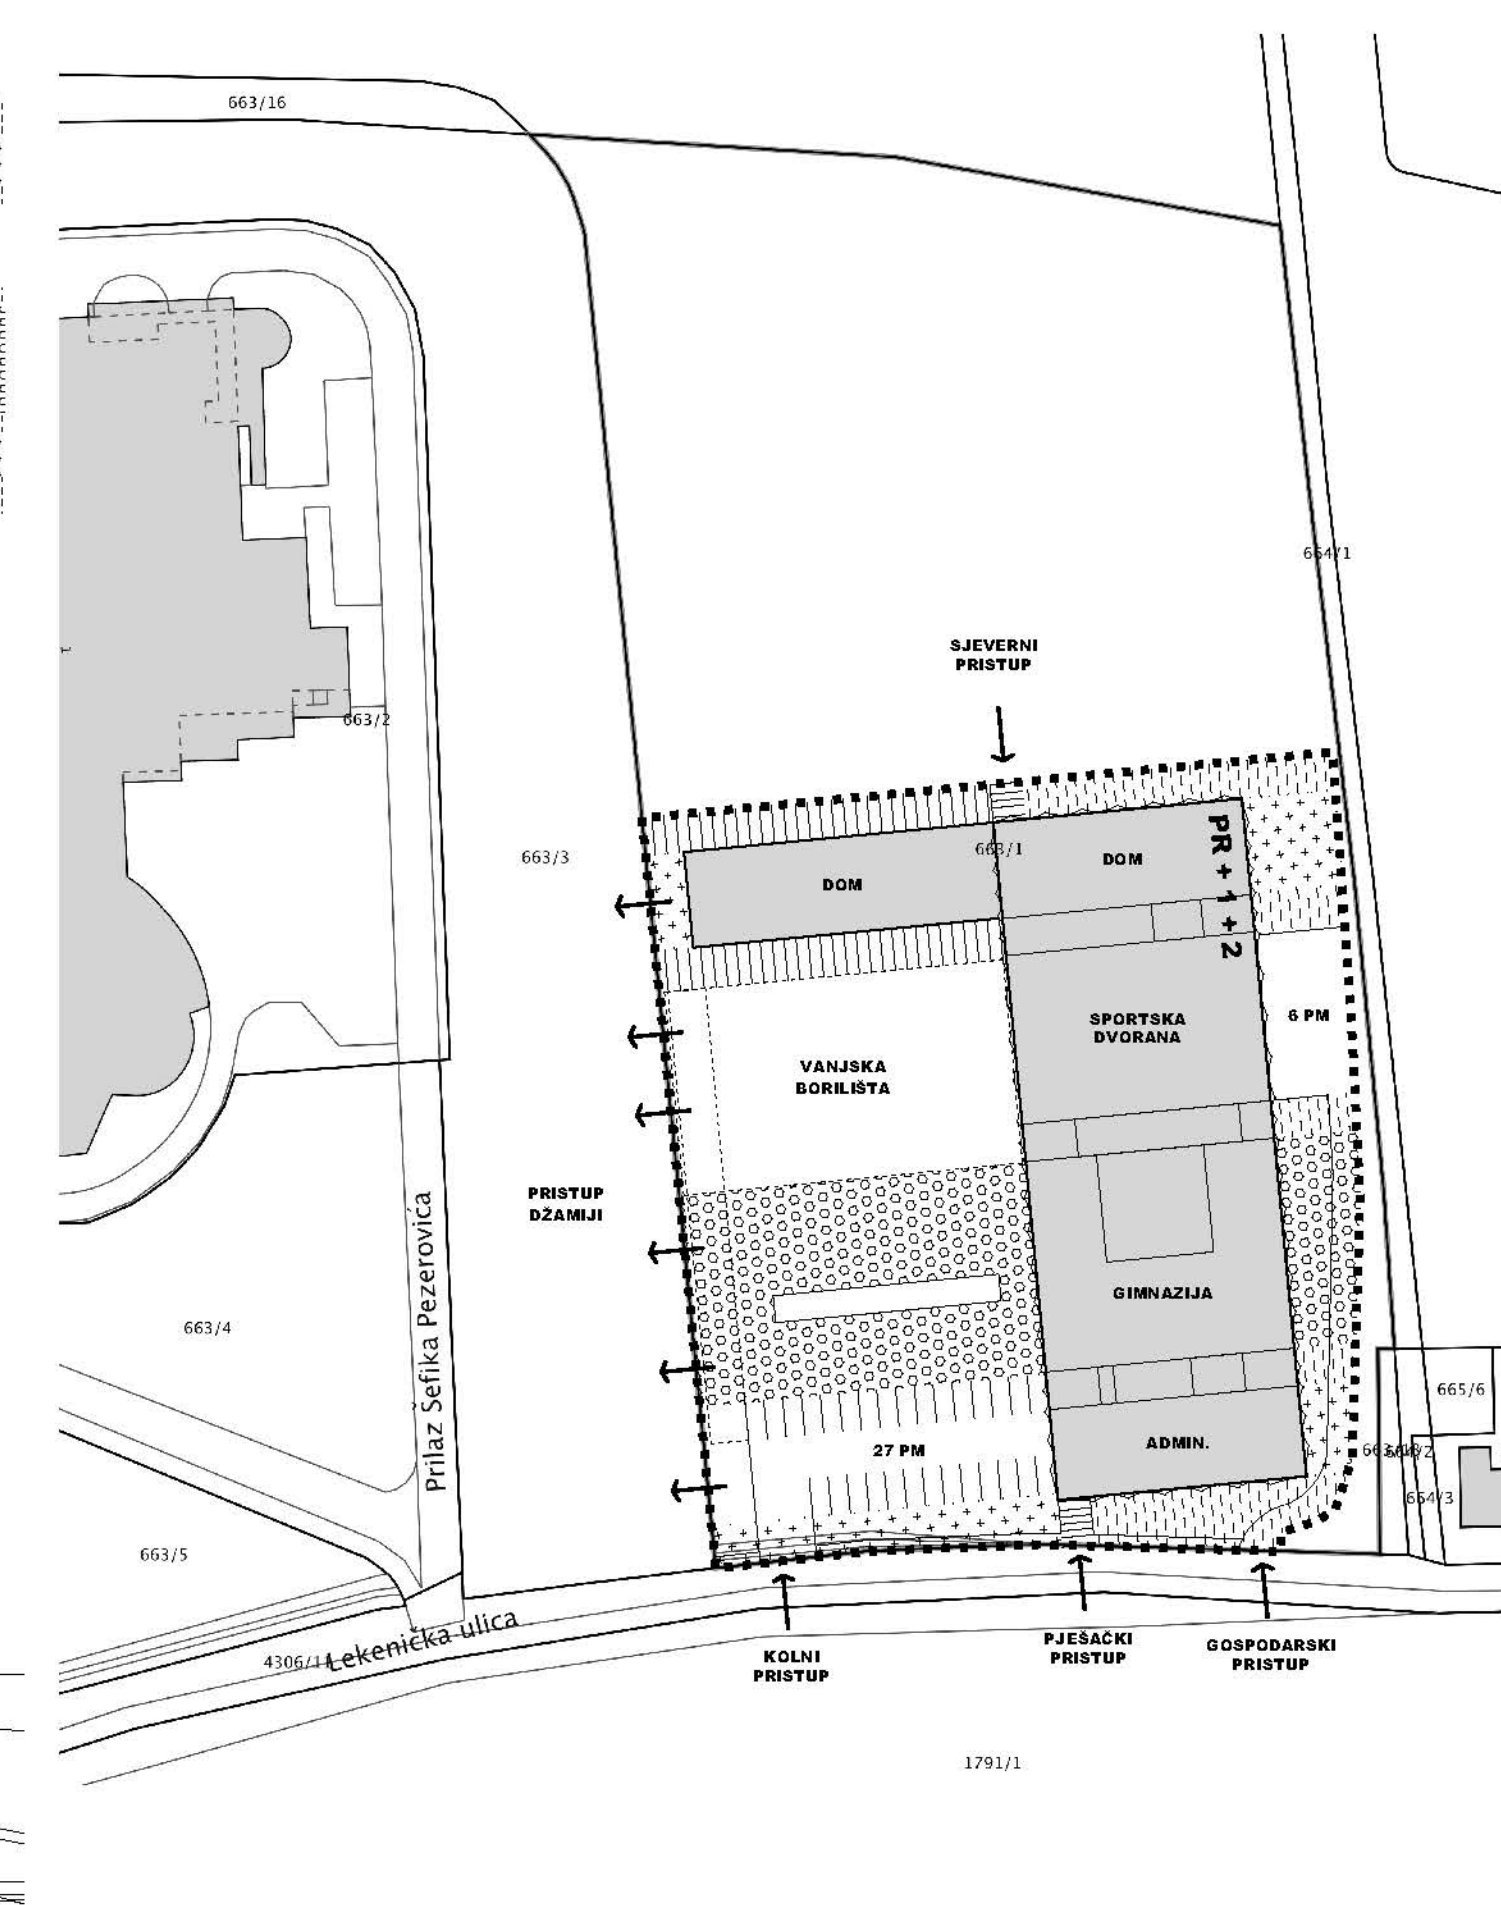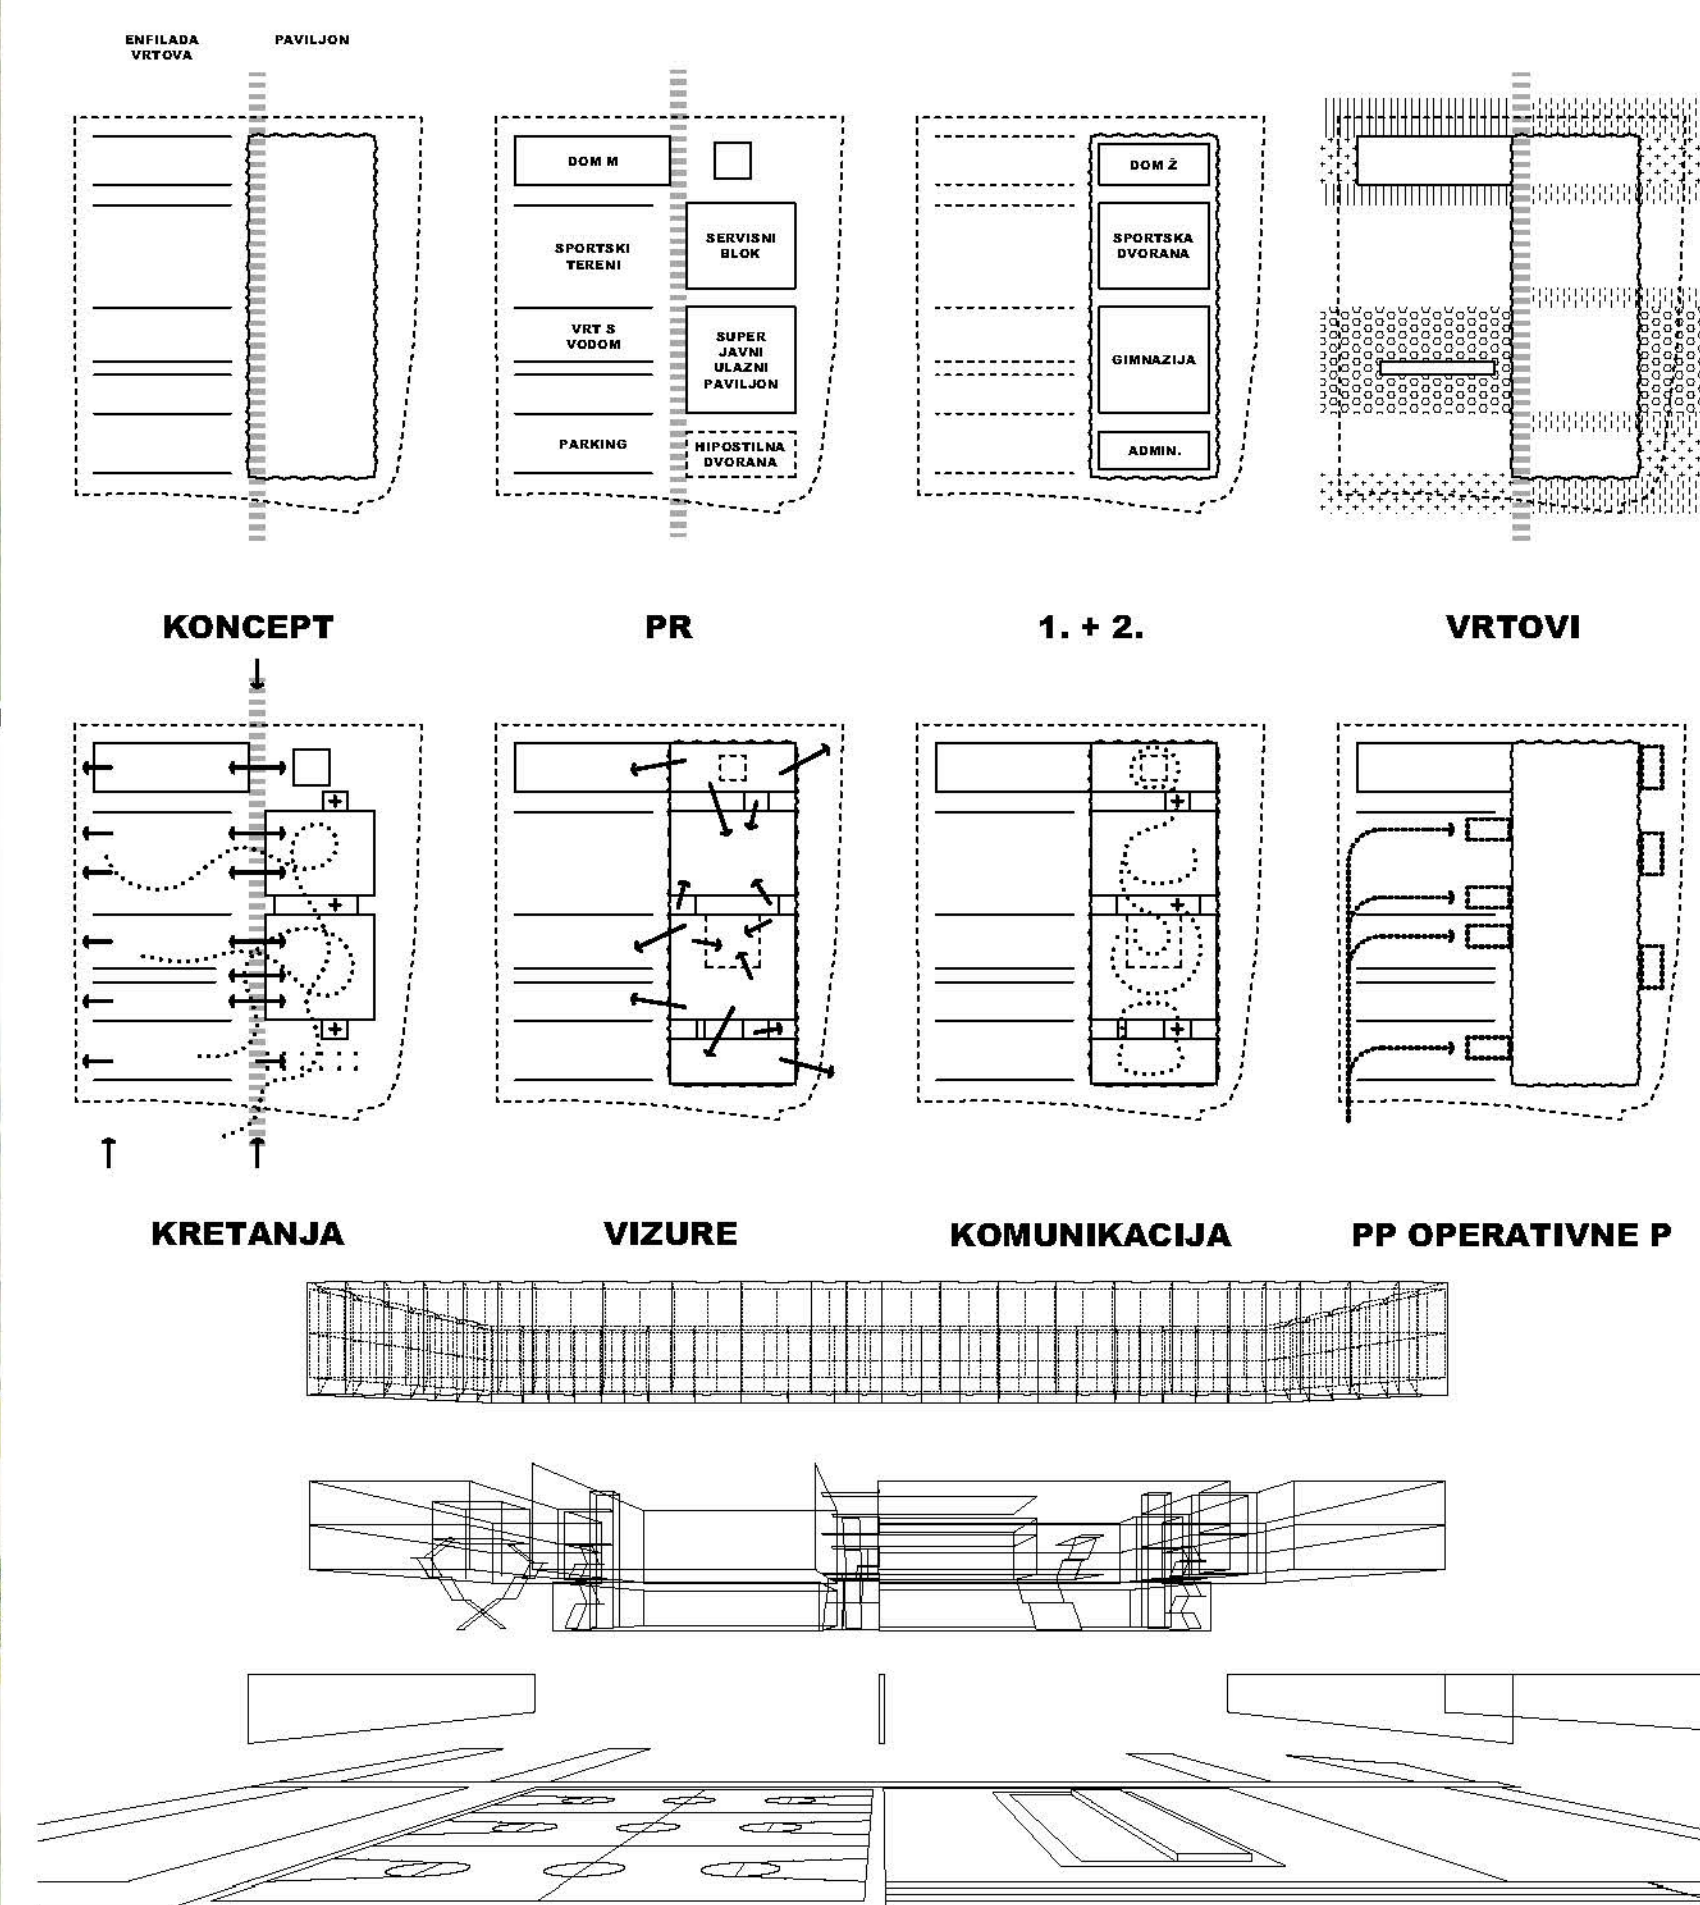




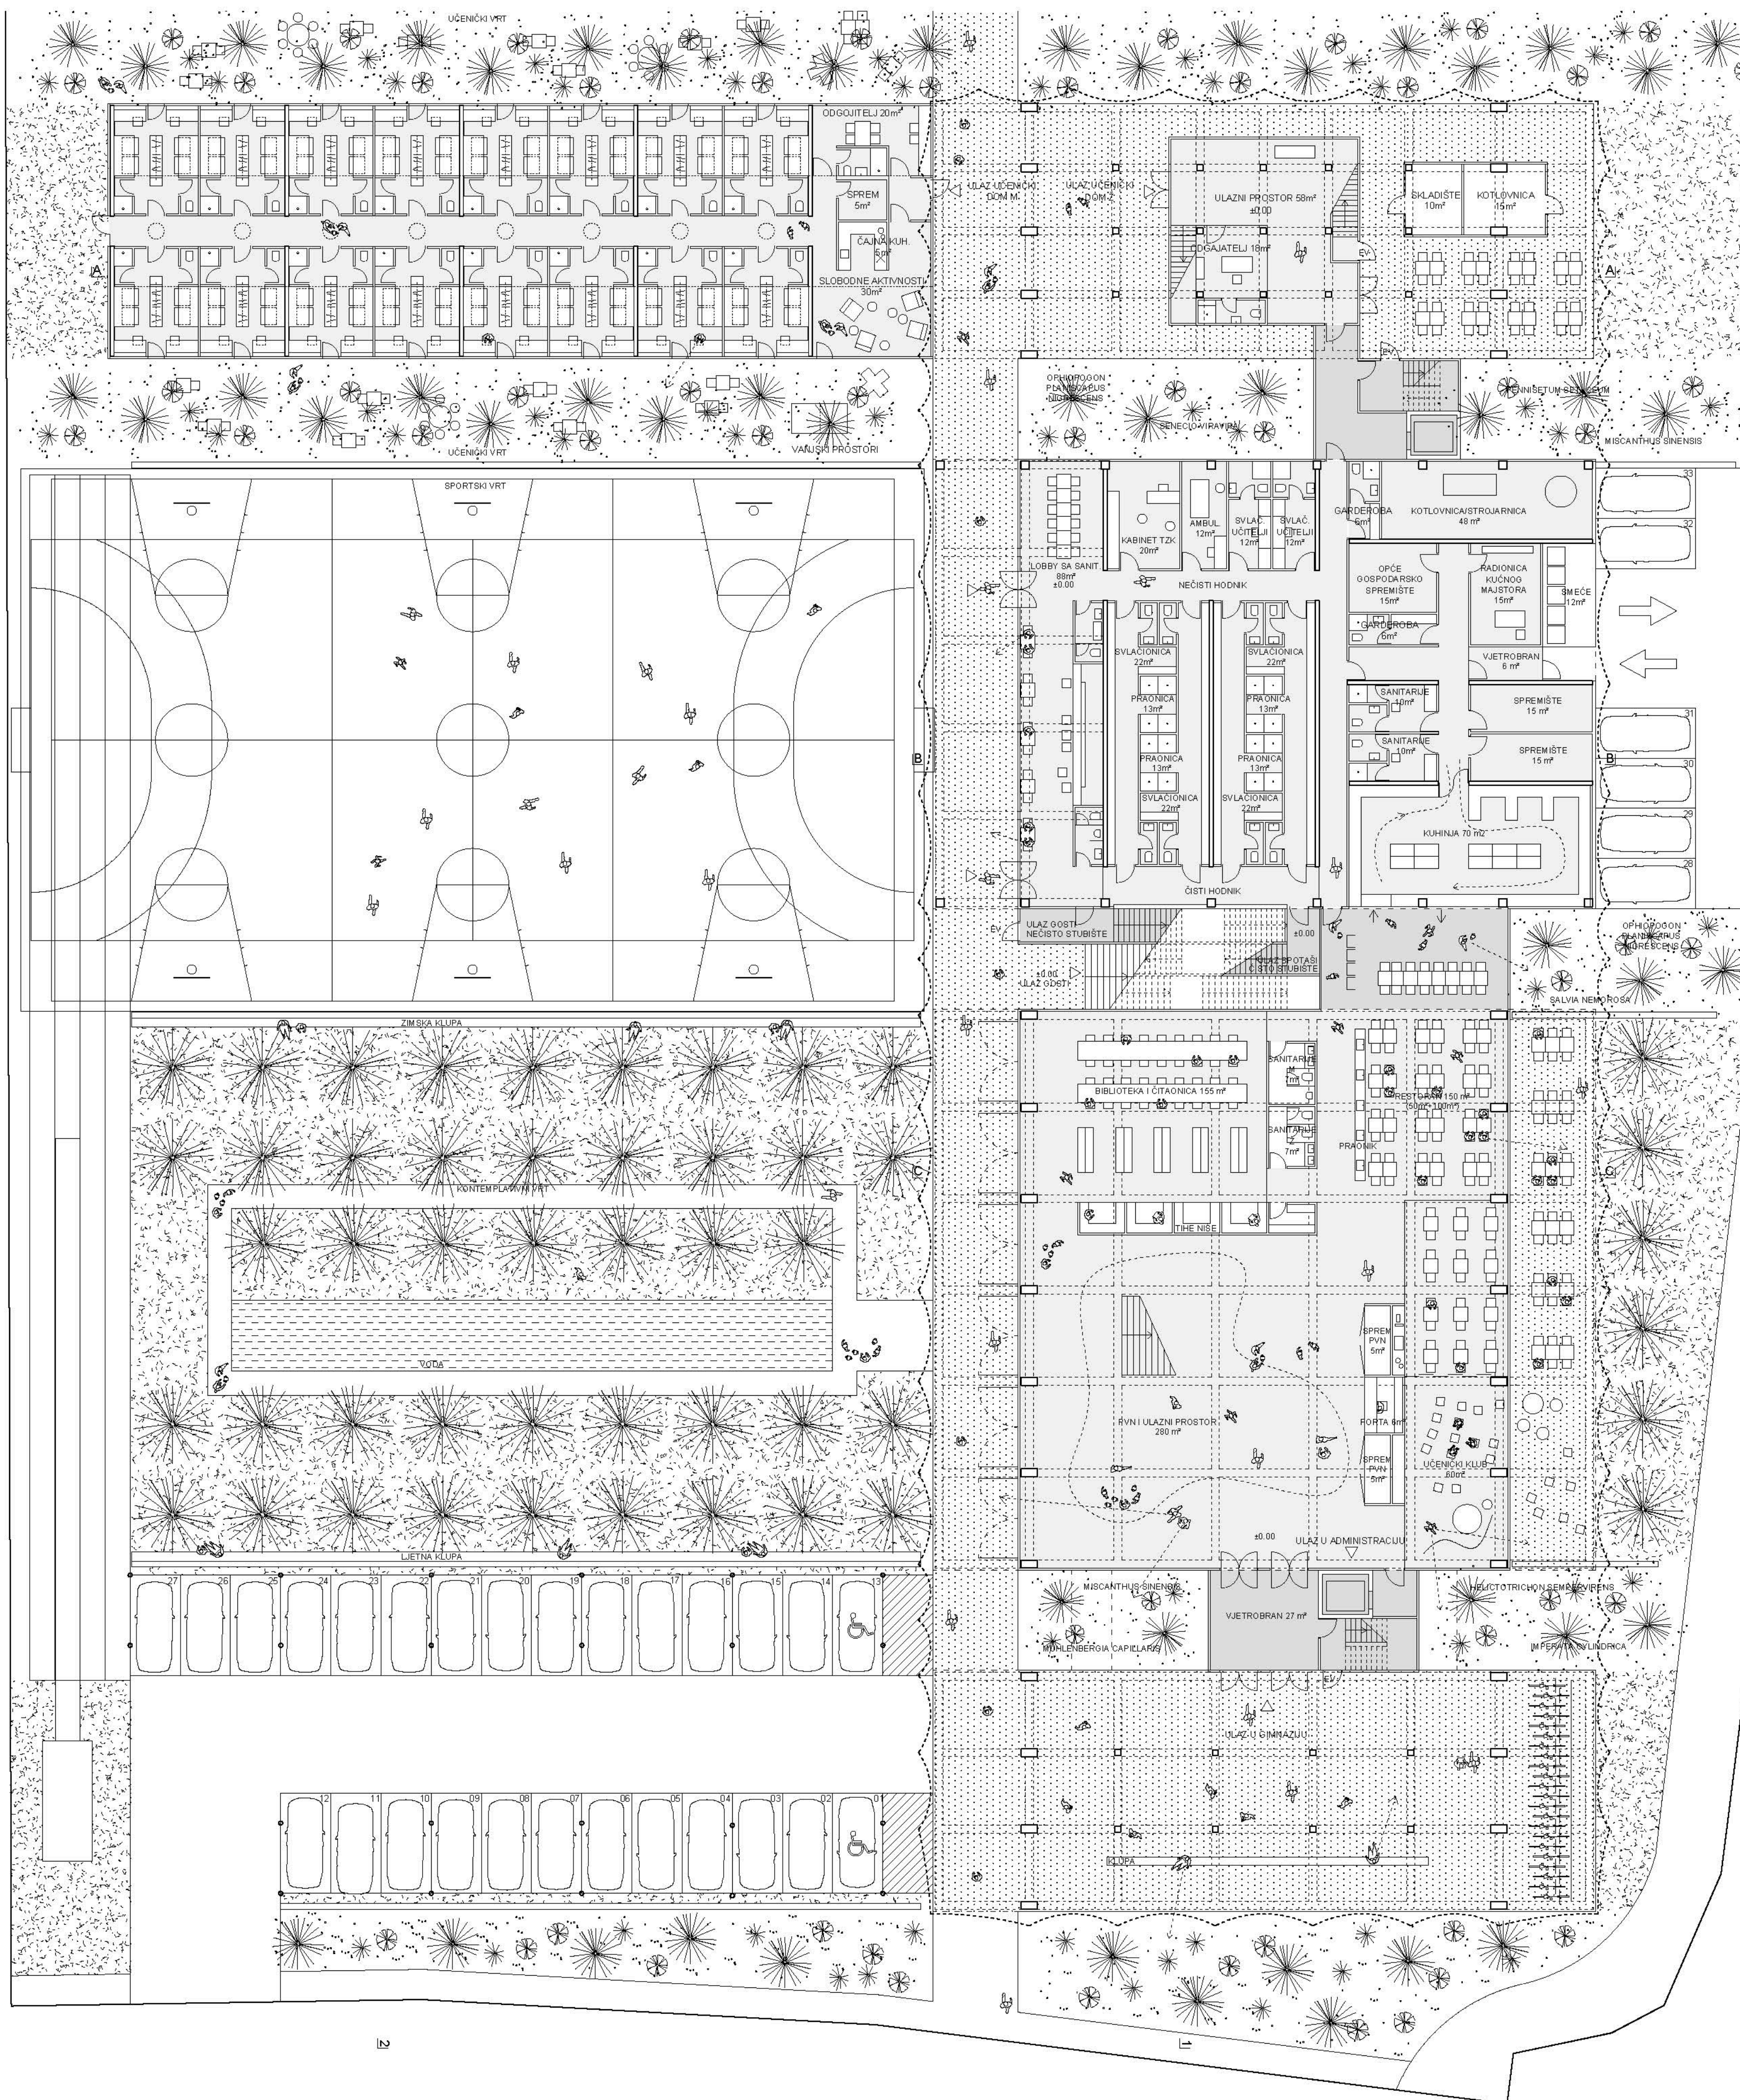

TLOCRT PRIZEMLJA

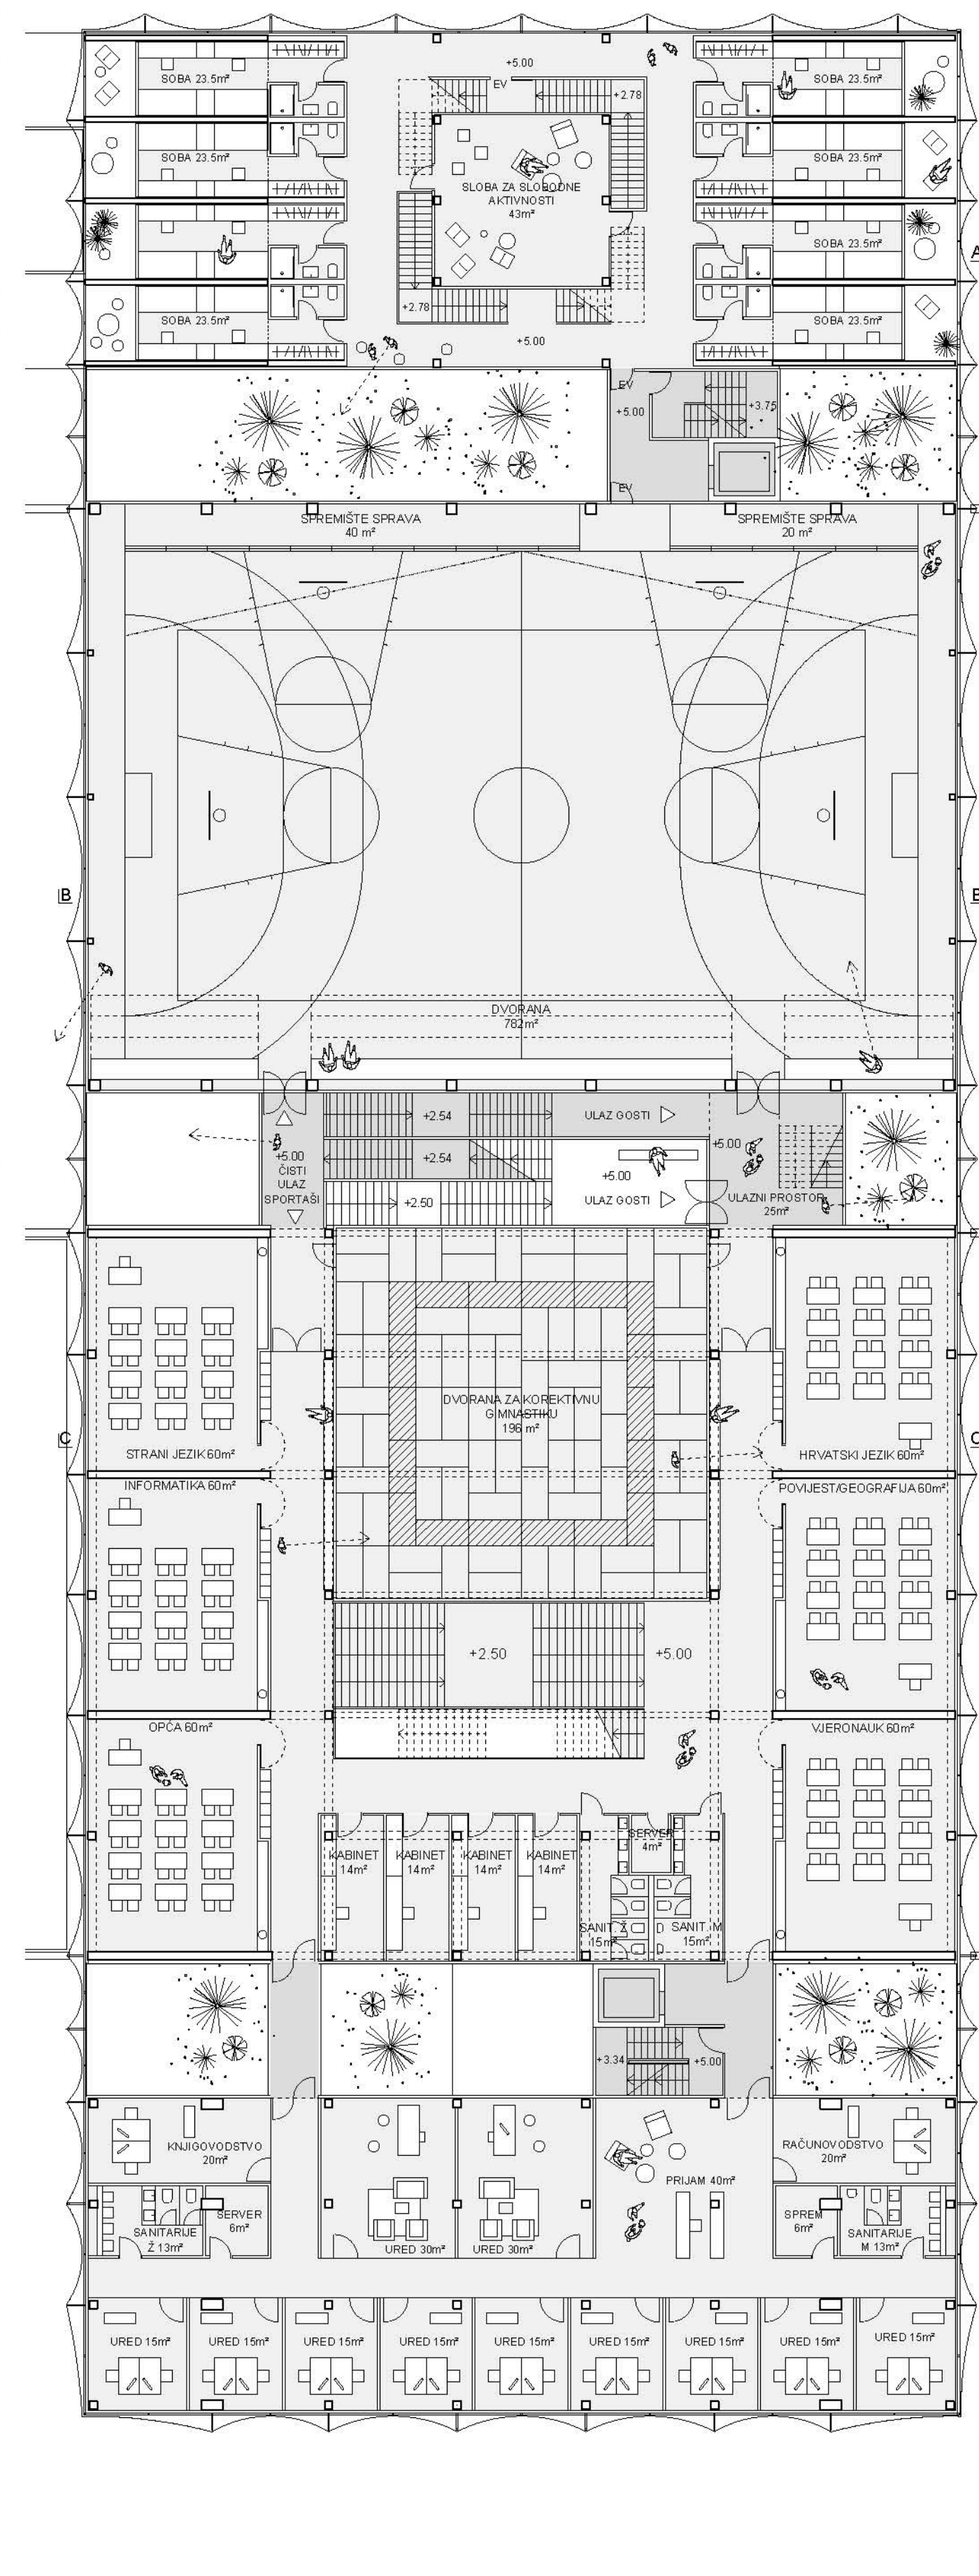


TLOCRT 1. KATA

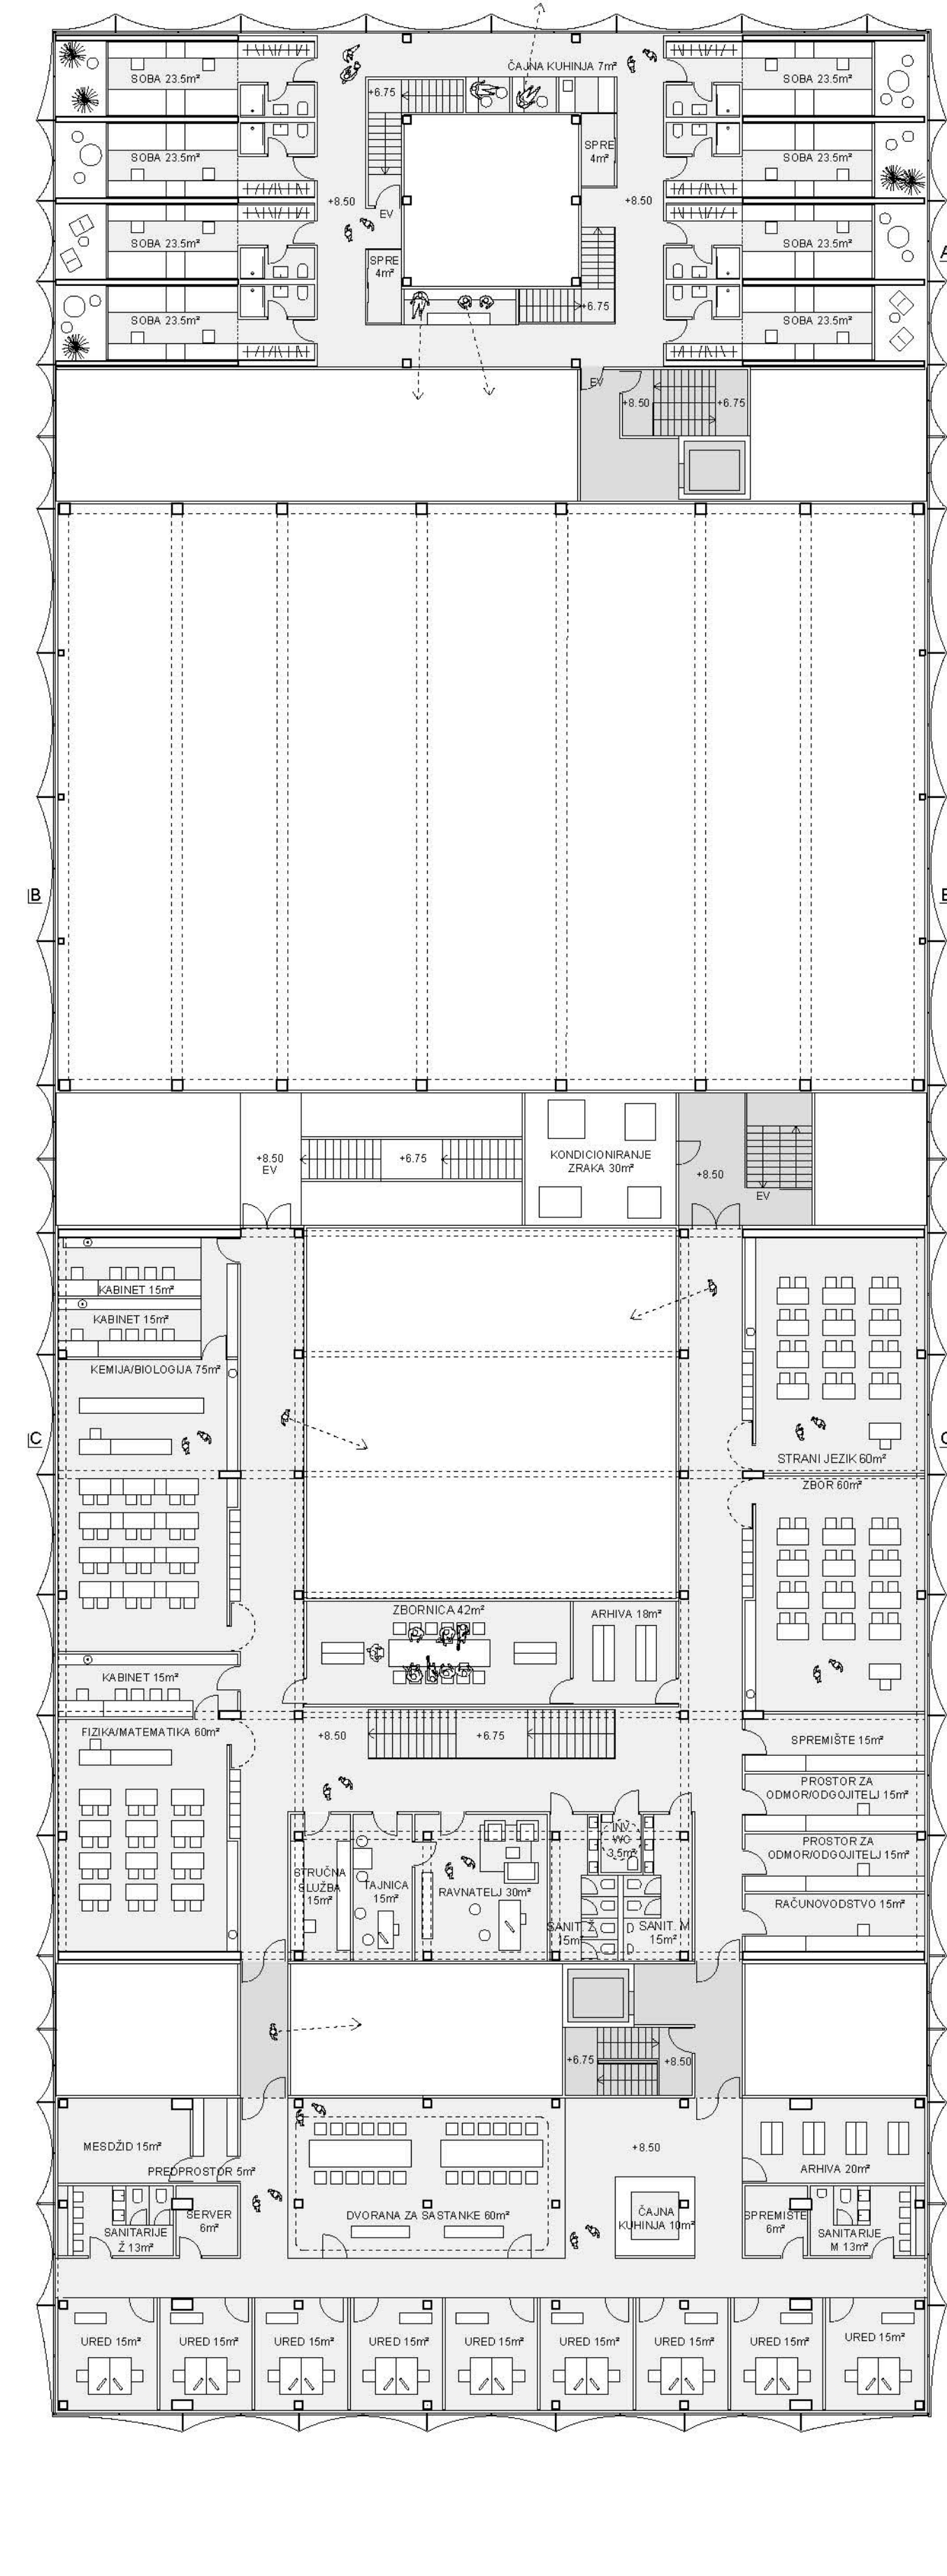


TLOCRT 2. KATA




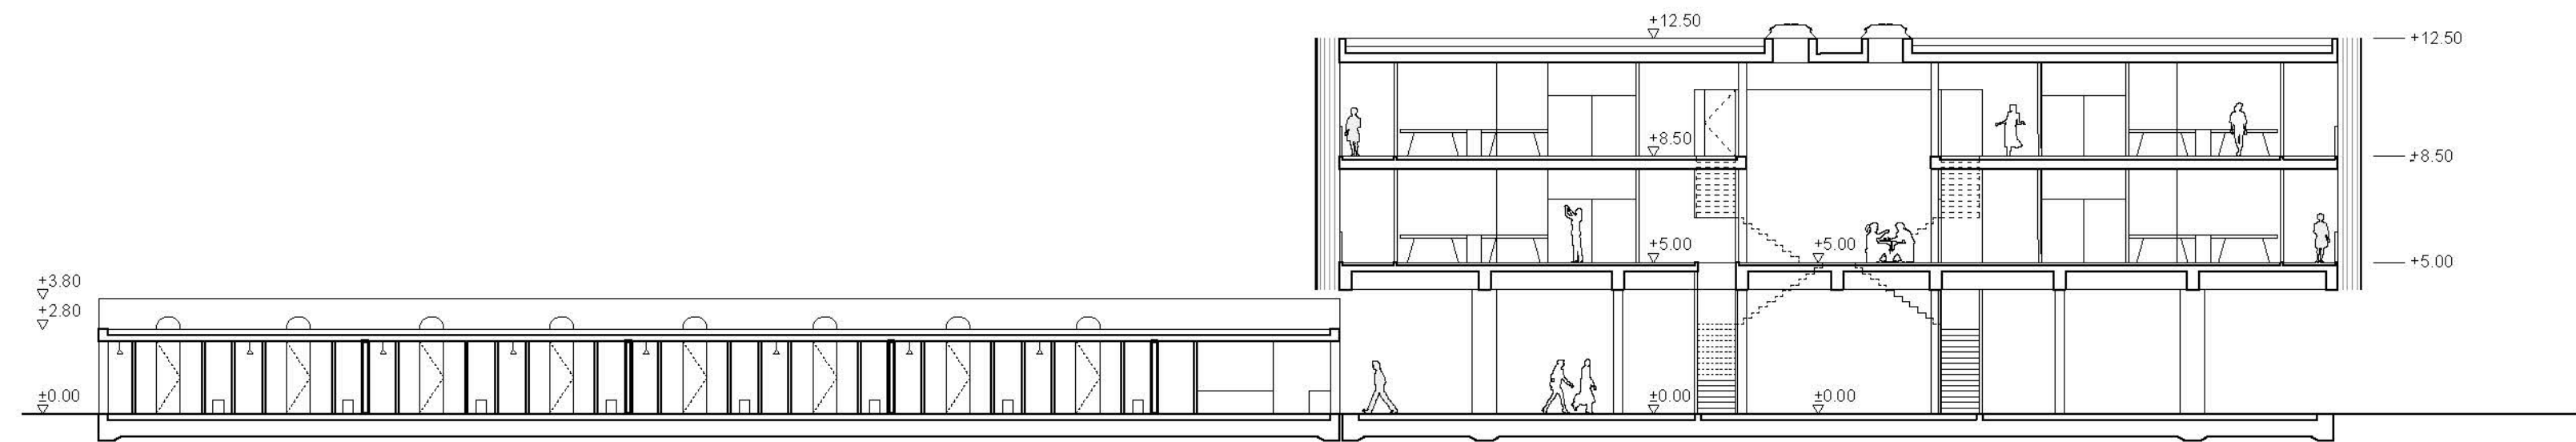


PRESJEK A-A

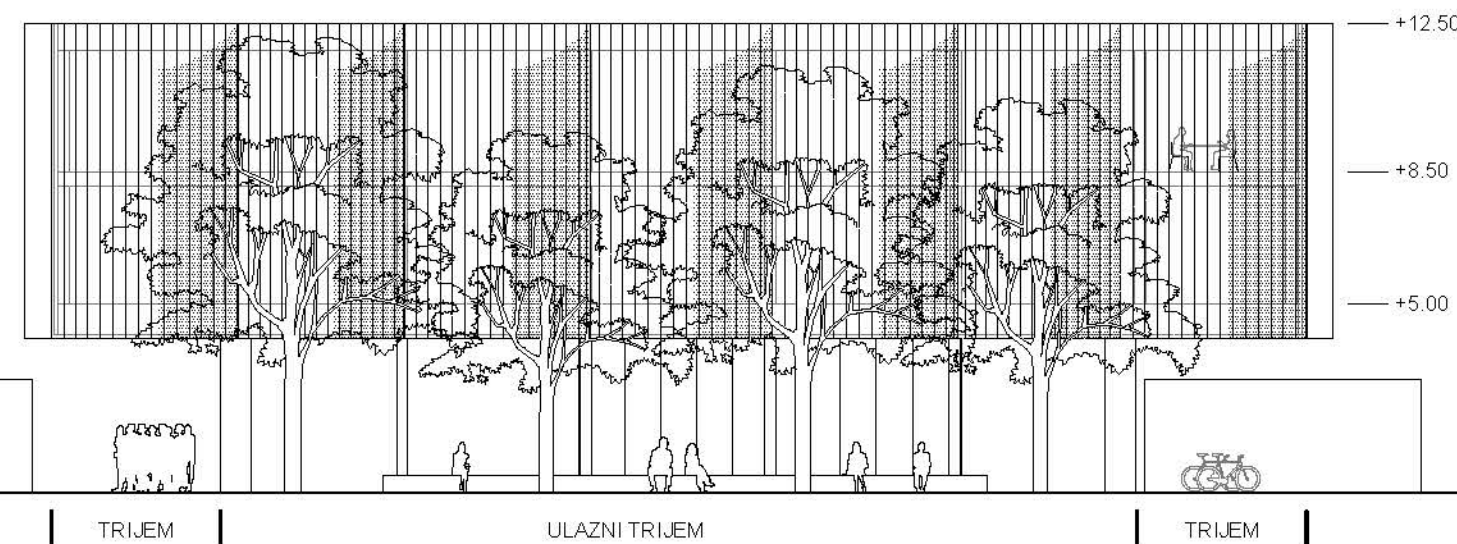


JUŽNO PROČELJE

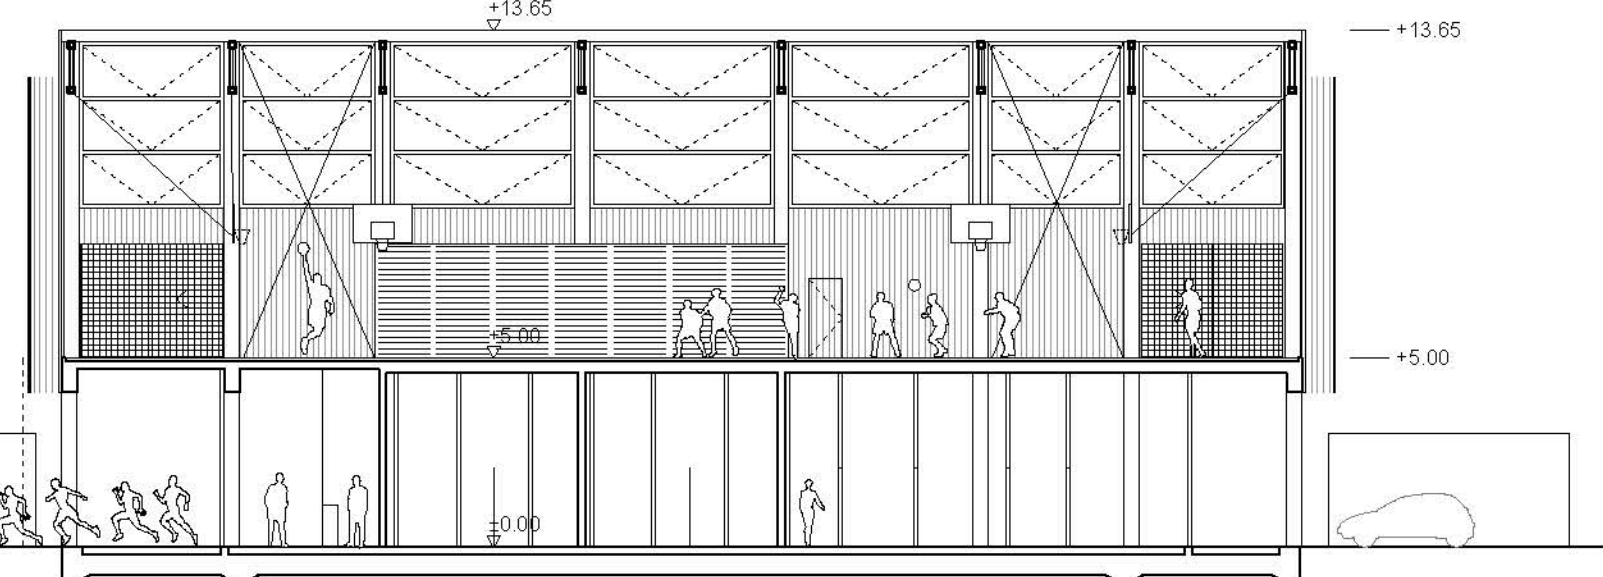


PRESJEK B-B

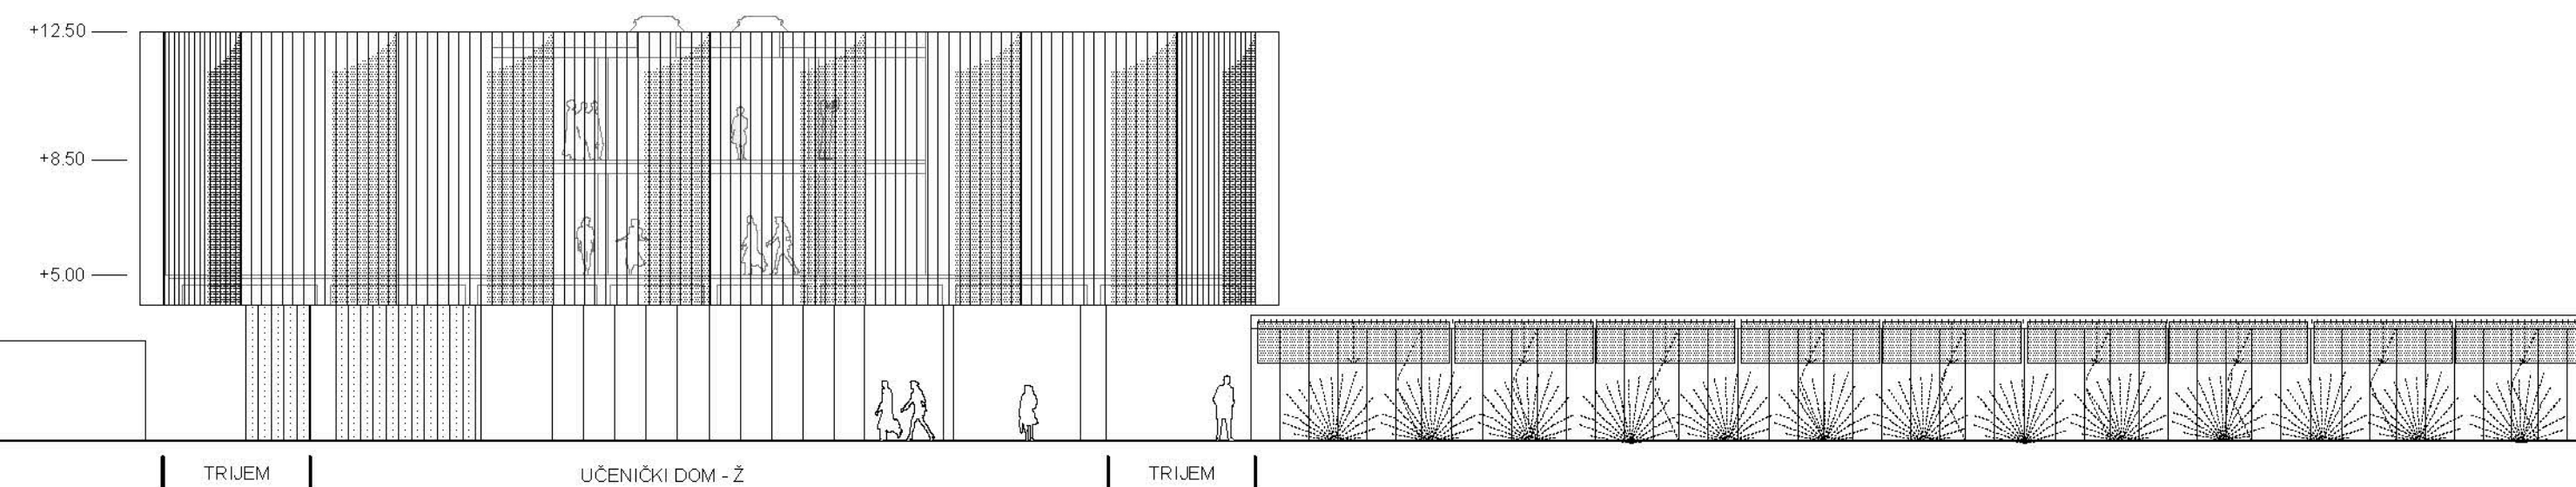


SJEVERNO PROČELJE

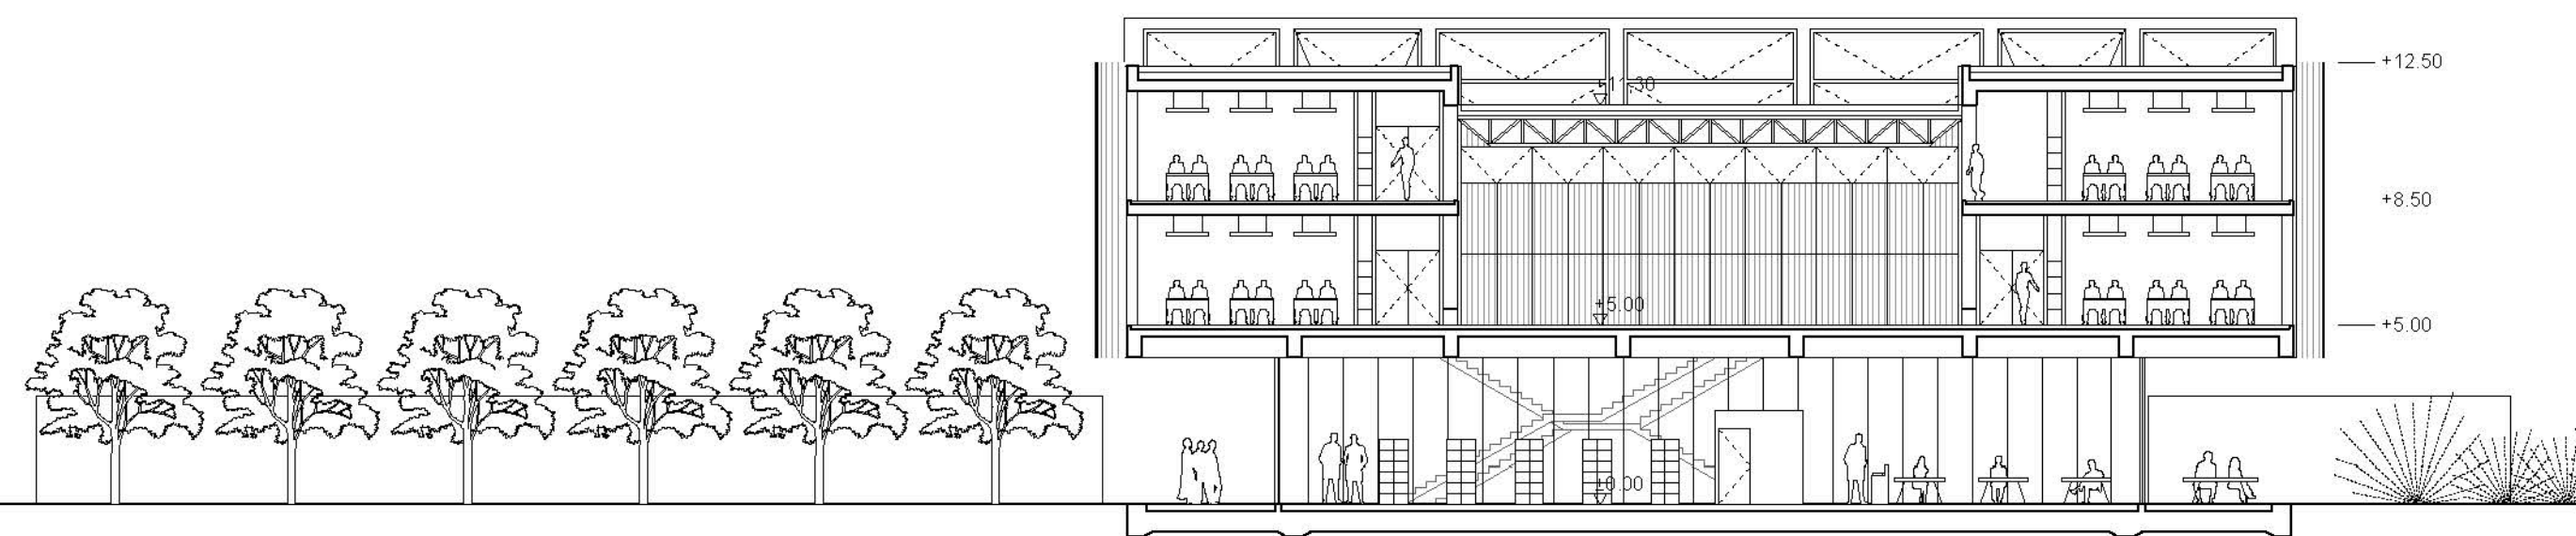


PRESJEK C-C

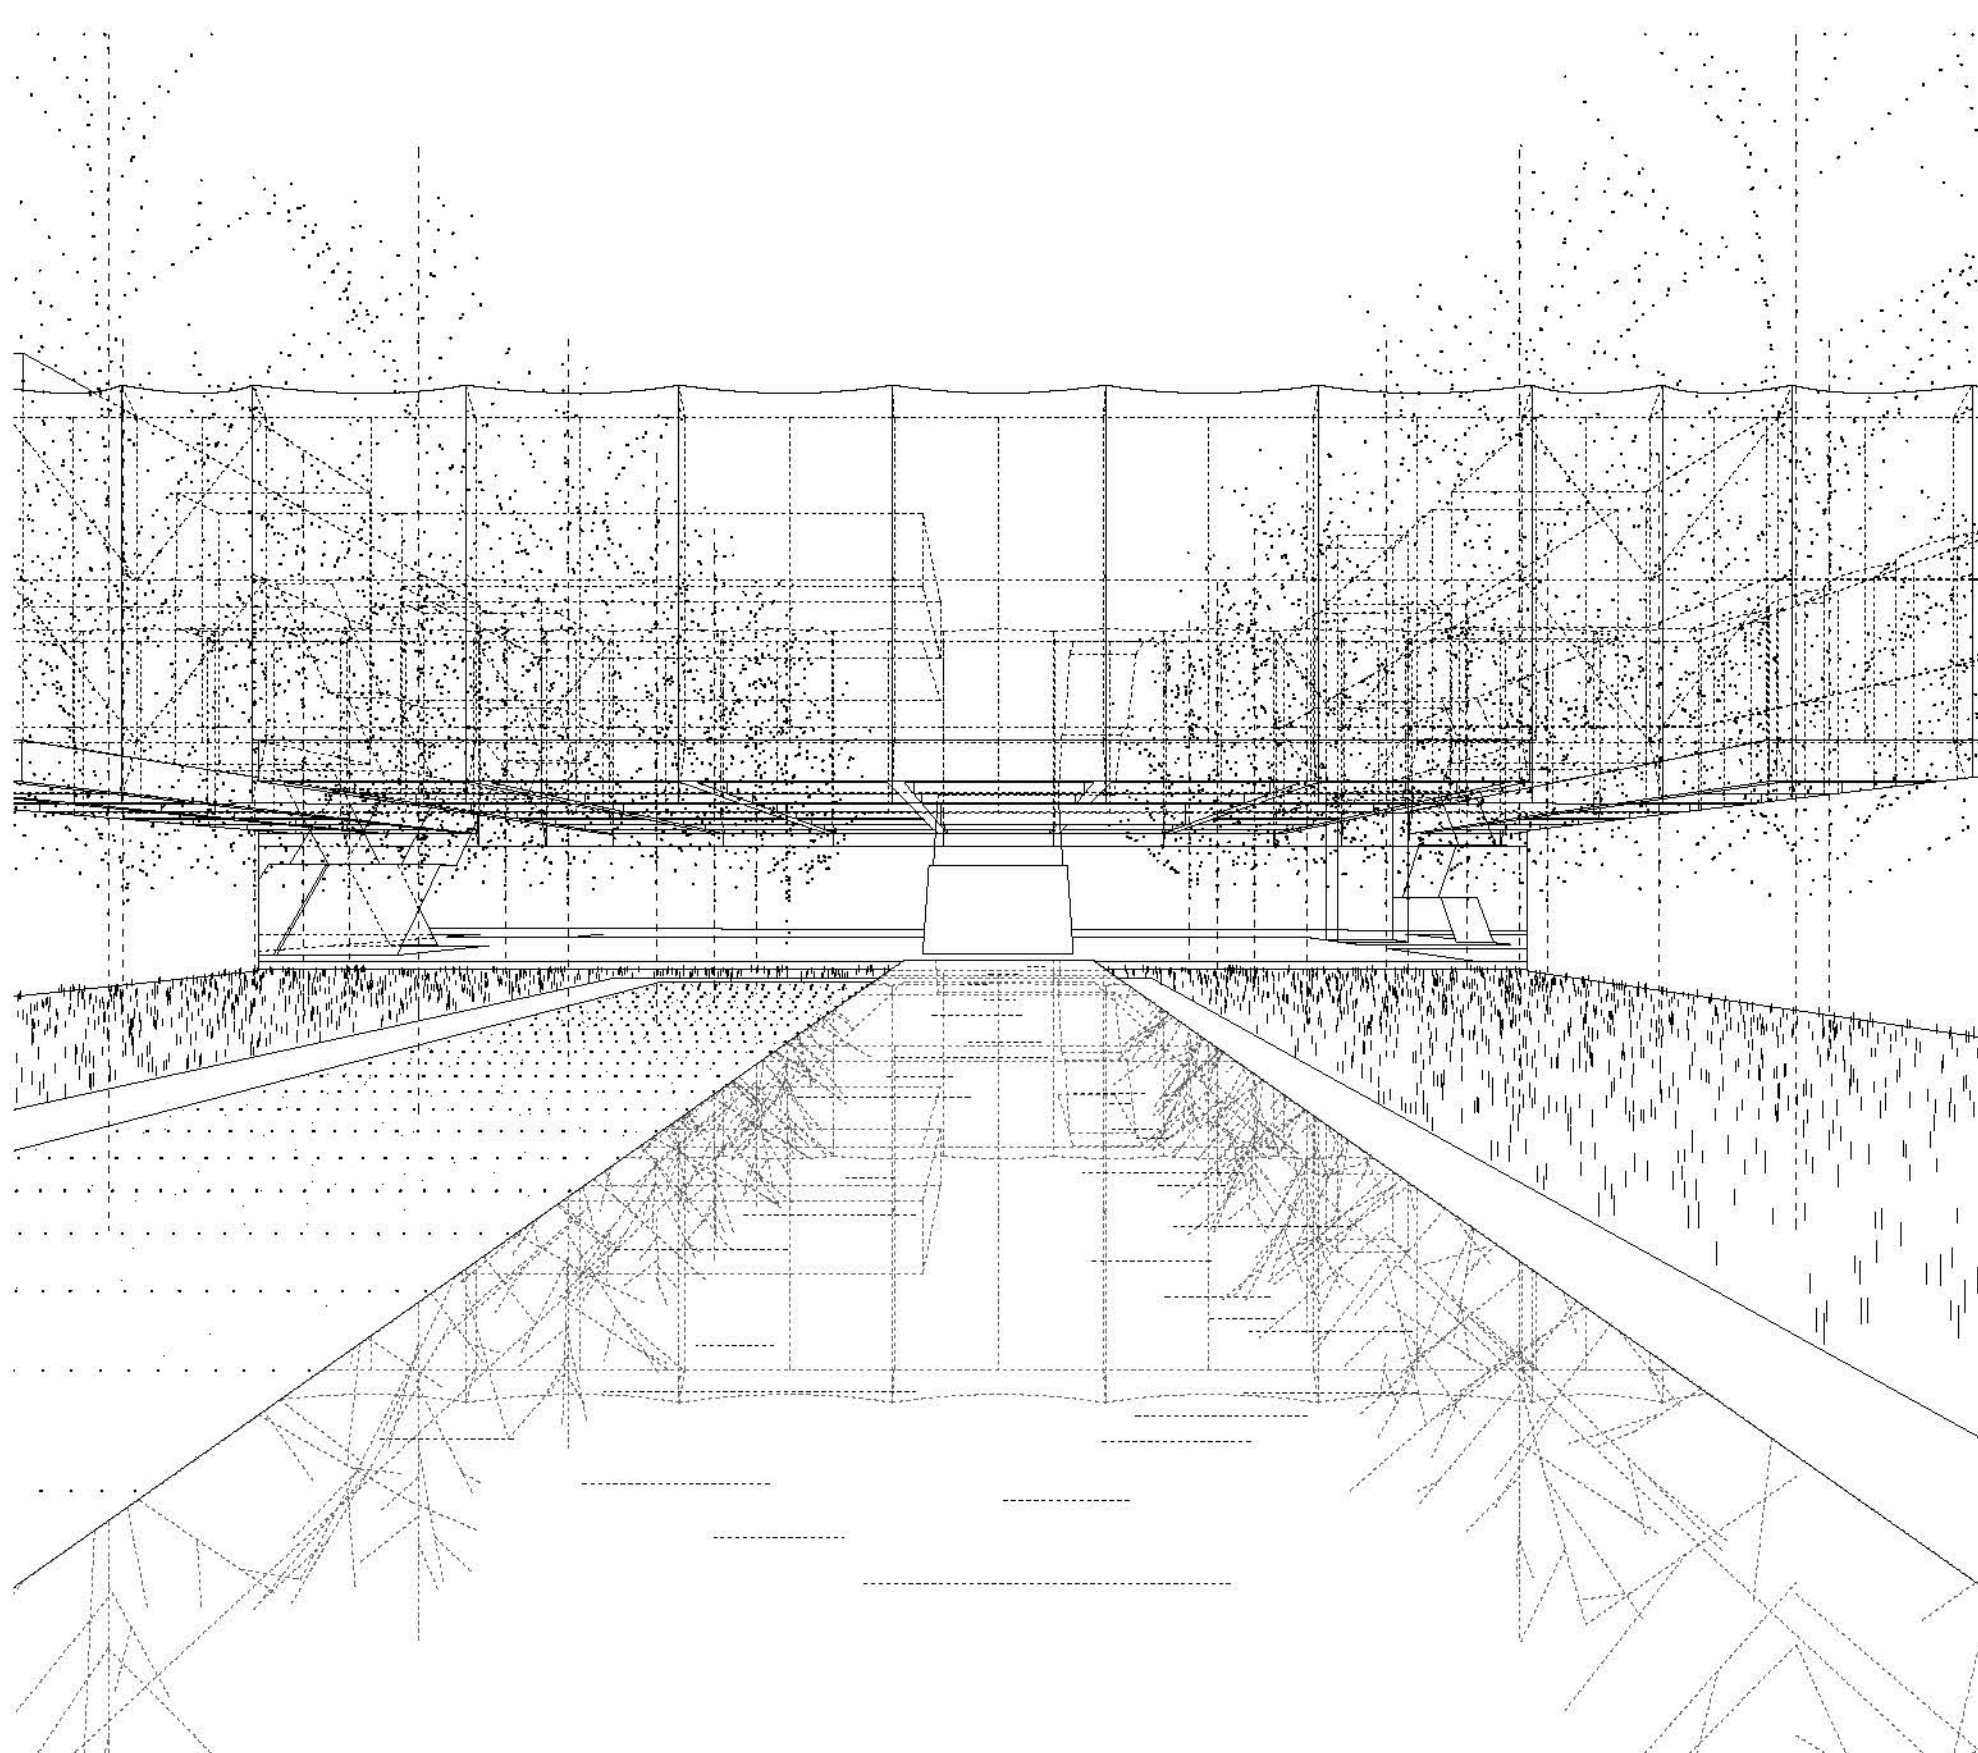


KONTEPLATIVNI VRT

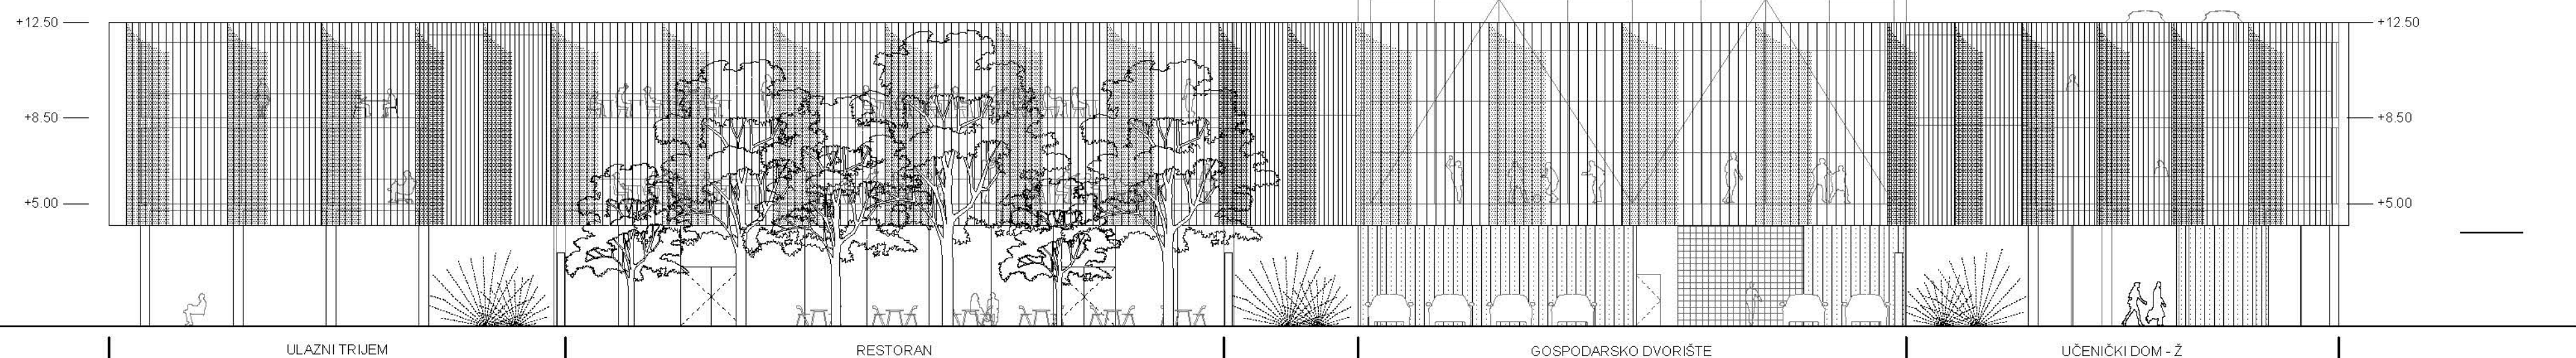

ISTOČNO PROČELJE

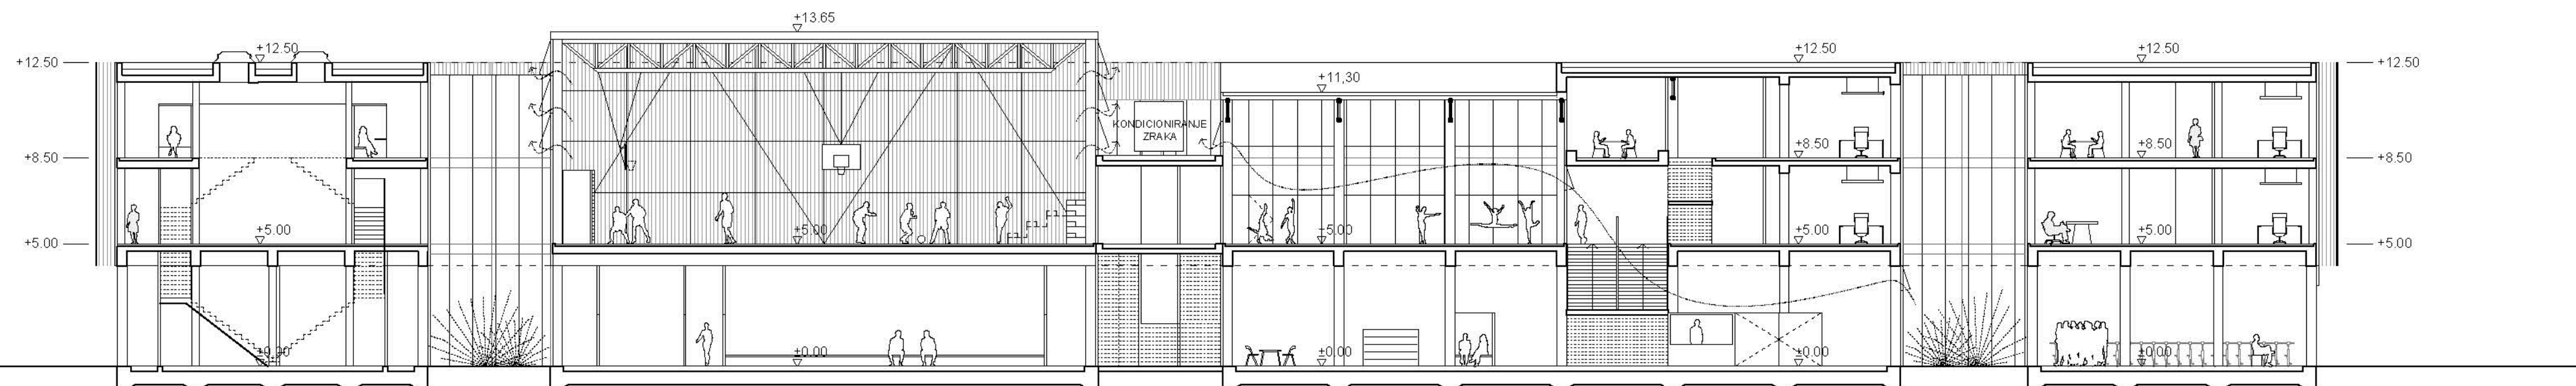

PRESJEK 1-1

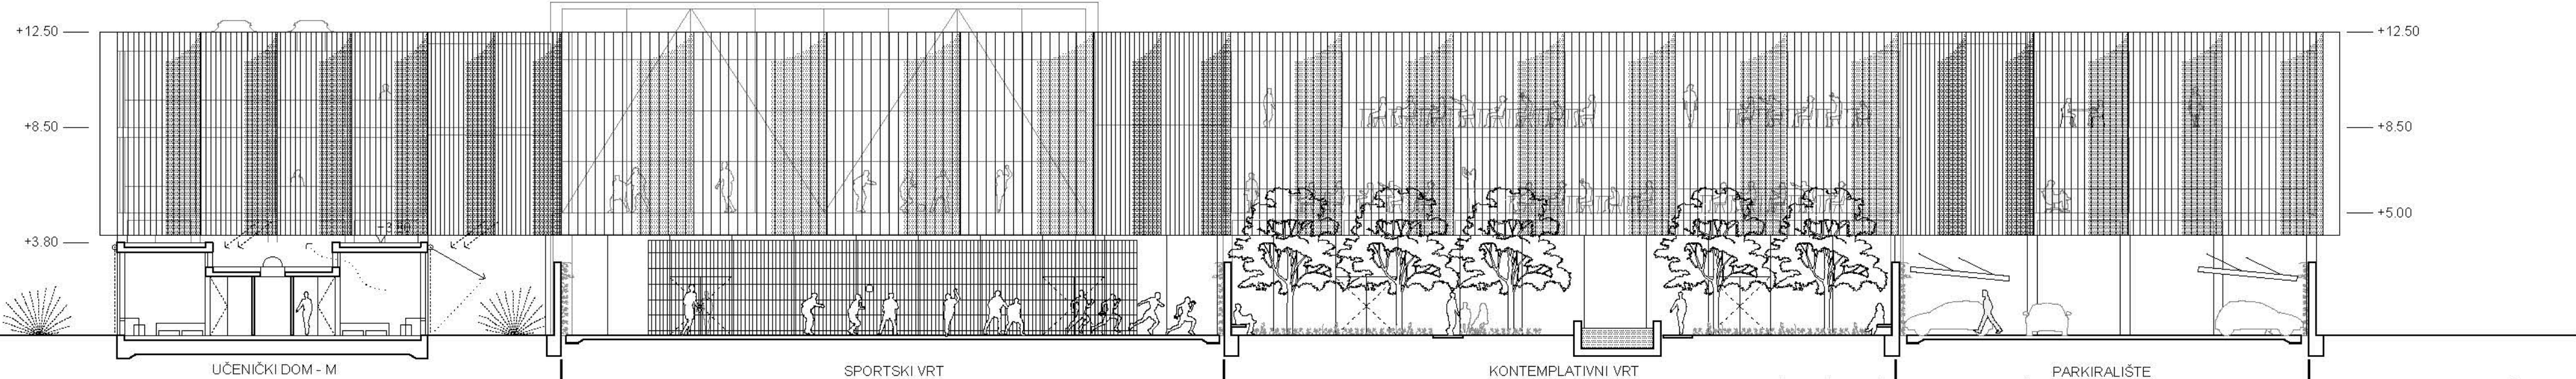

PRESJEK 2-2 / ZAPADNO PROČELJE

1:200 0 2 4 10