



REKONSTRUKCIJA STAMBENO-POSLOVNE GRAĐEVINE LANGOV TRG

1M 10M



PODRUM

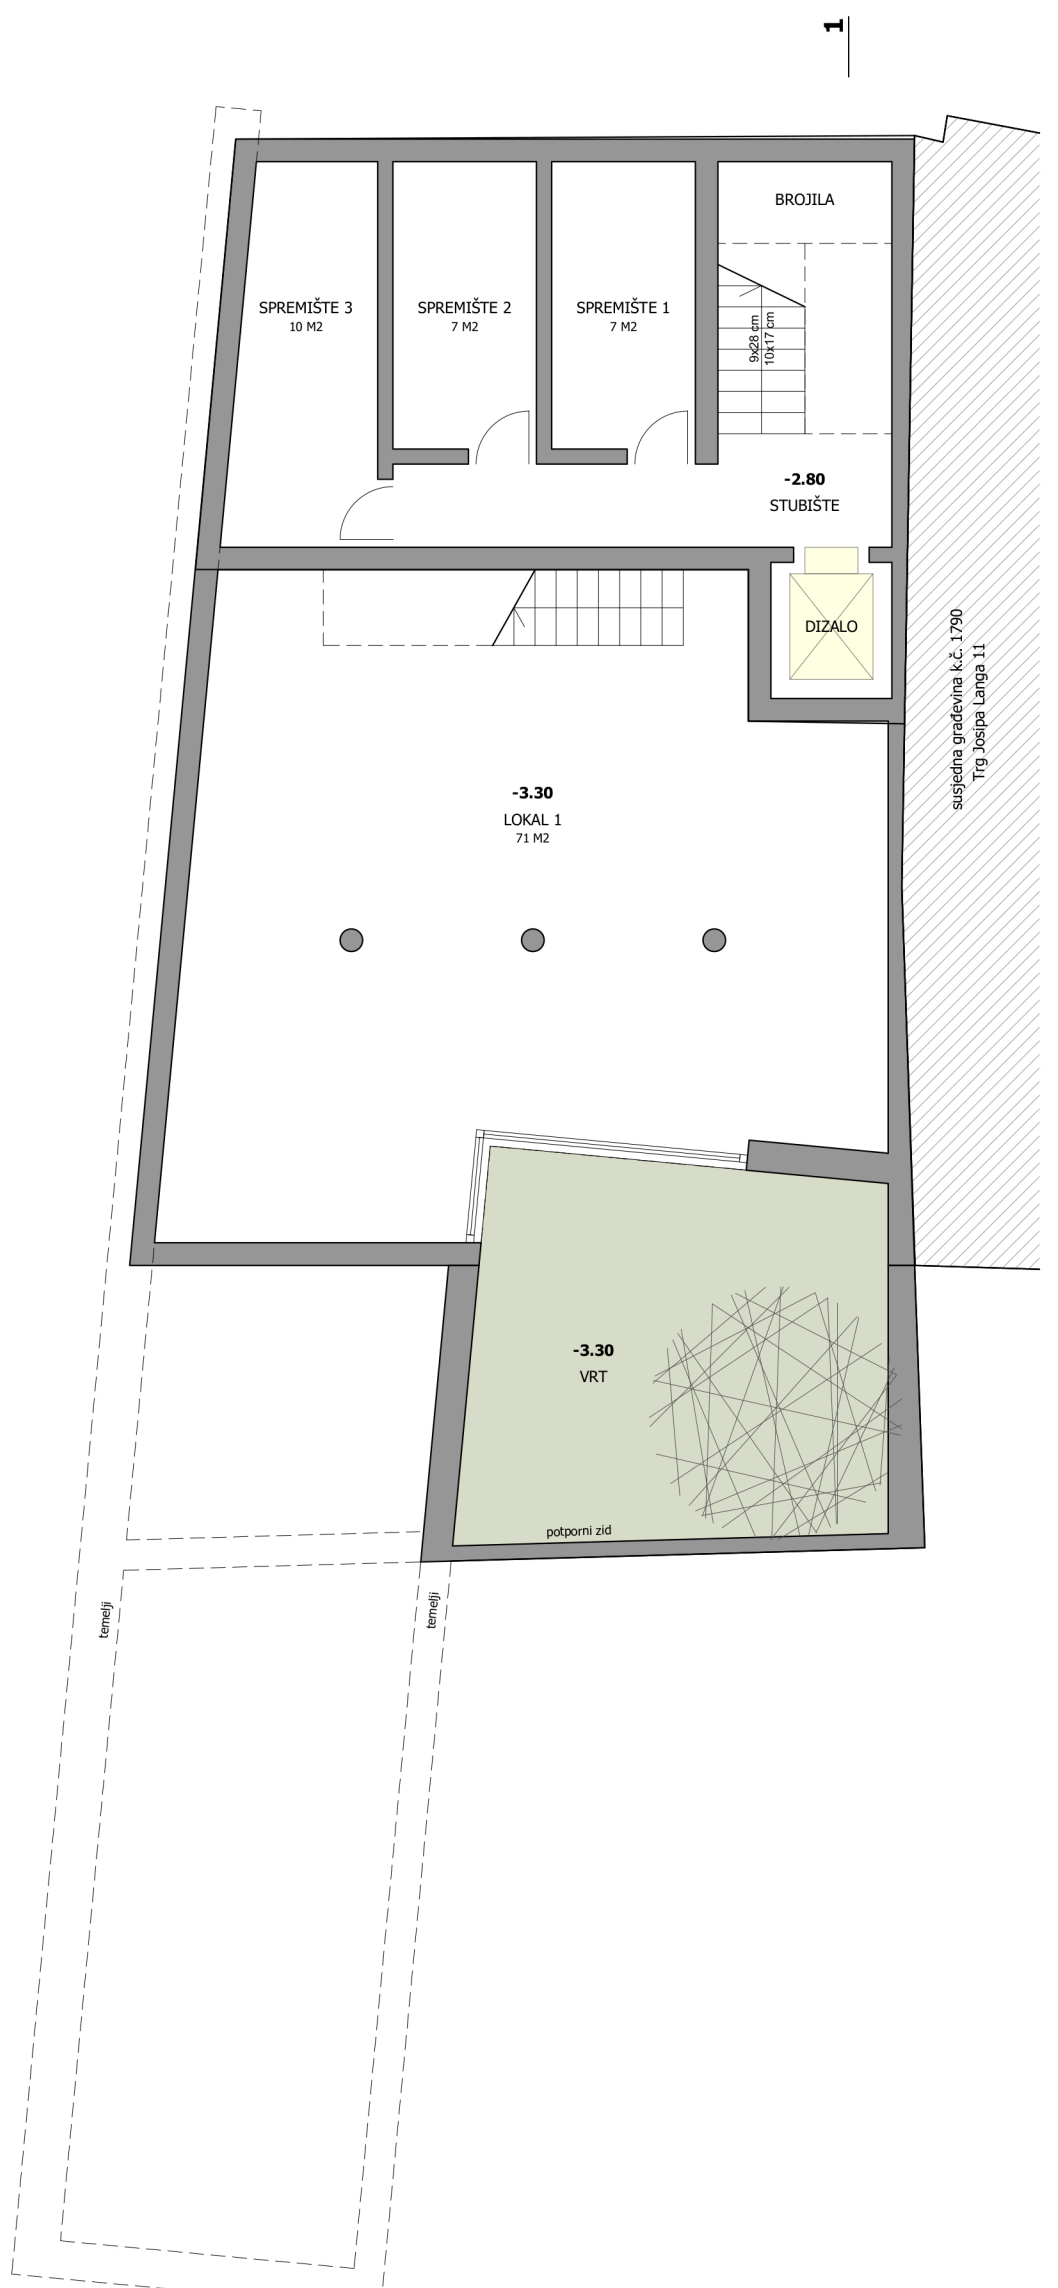

PRIZEMLJE






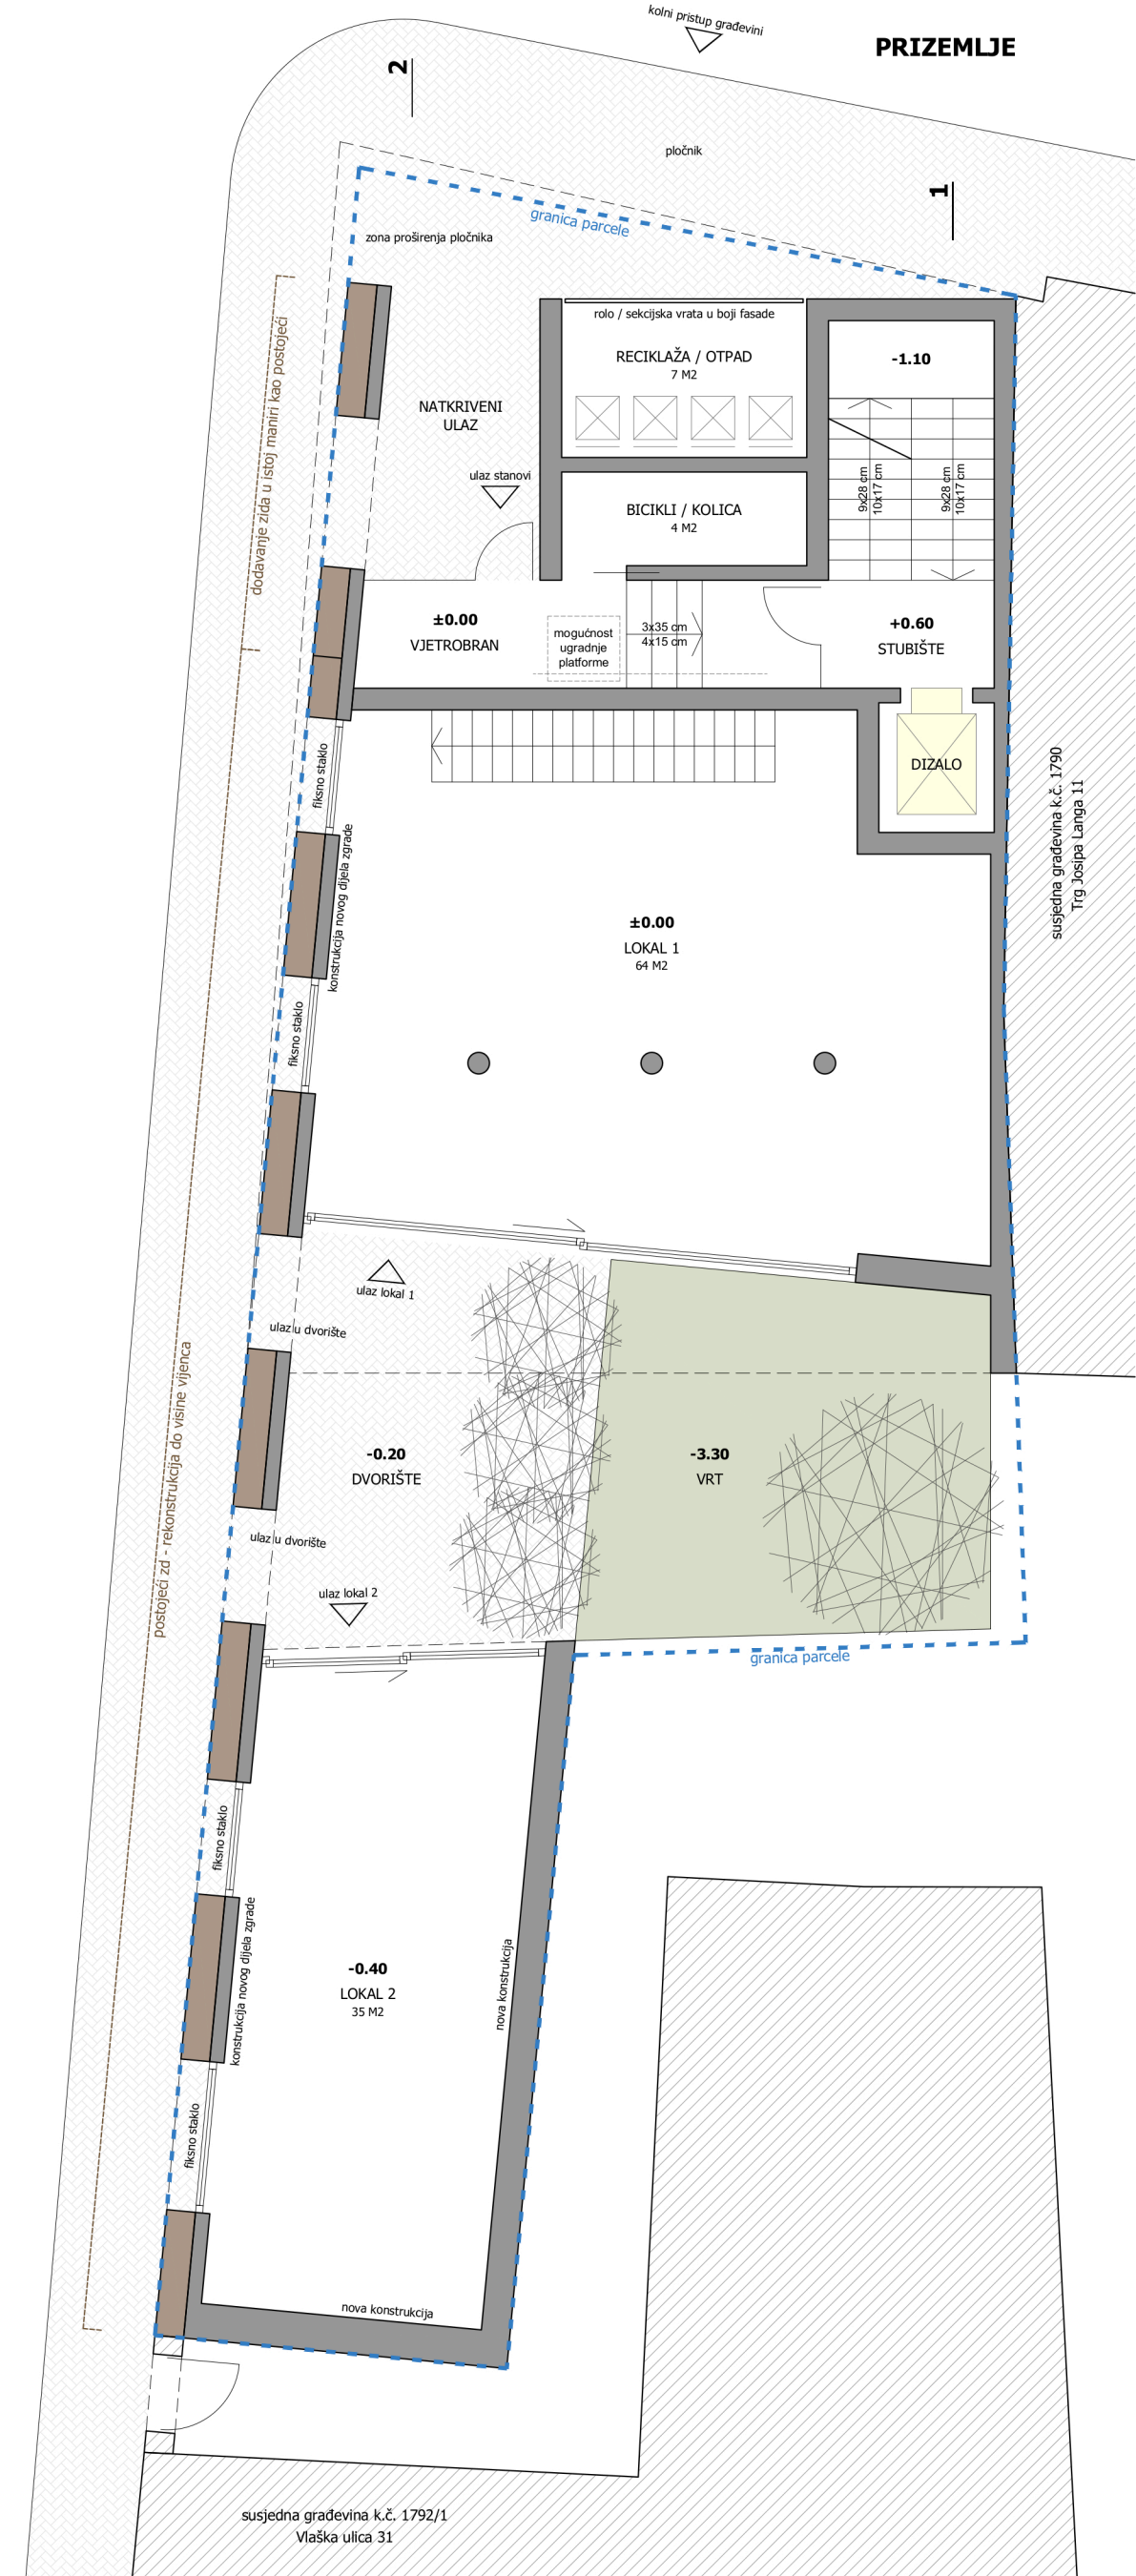


1. KAT

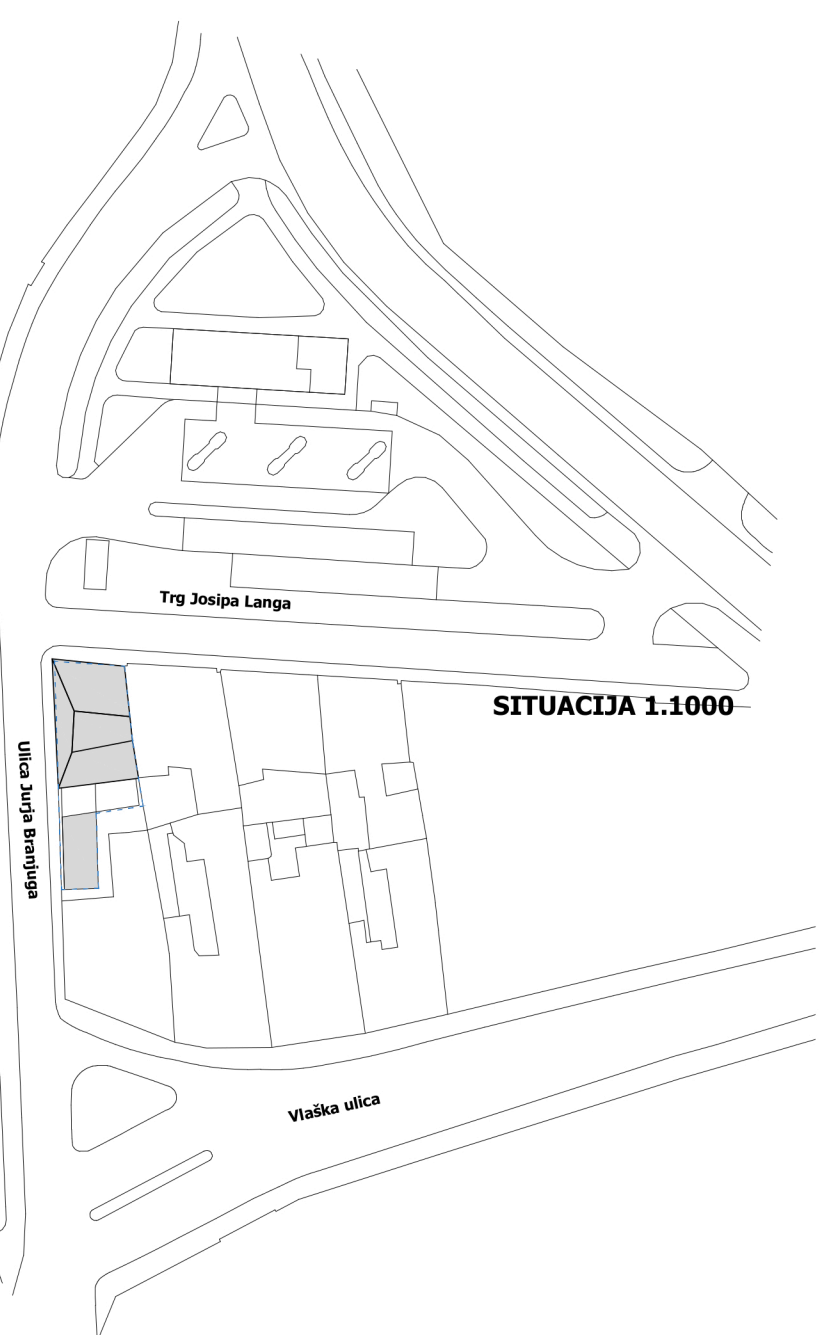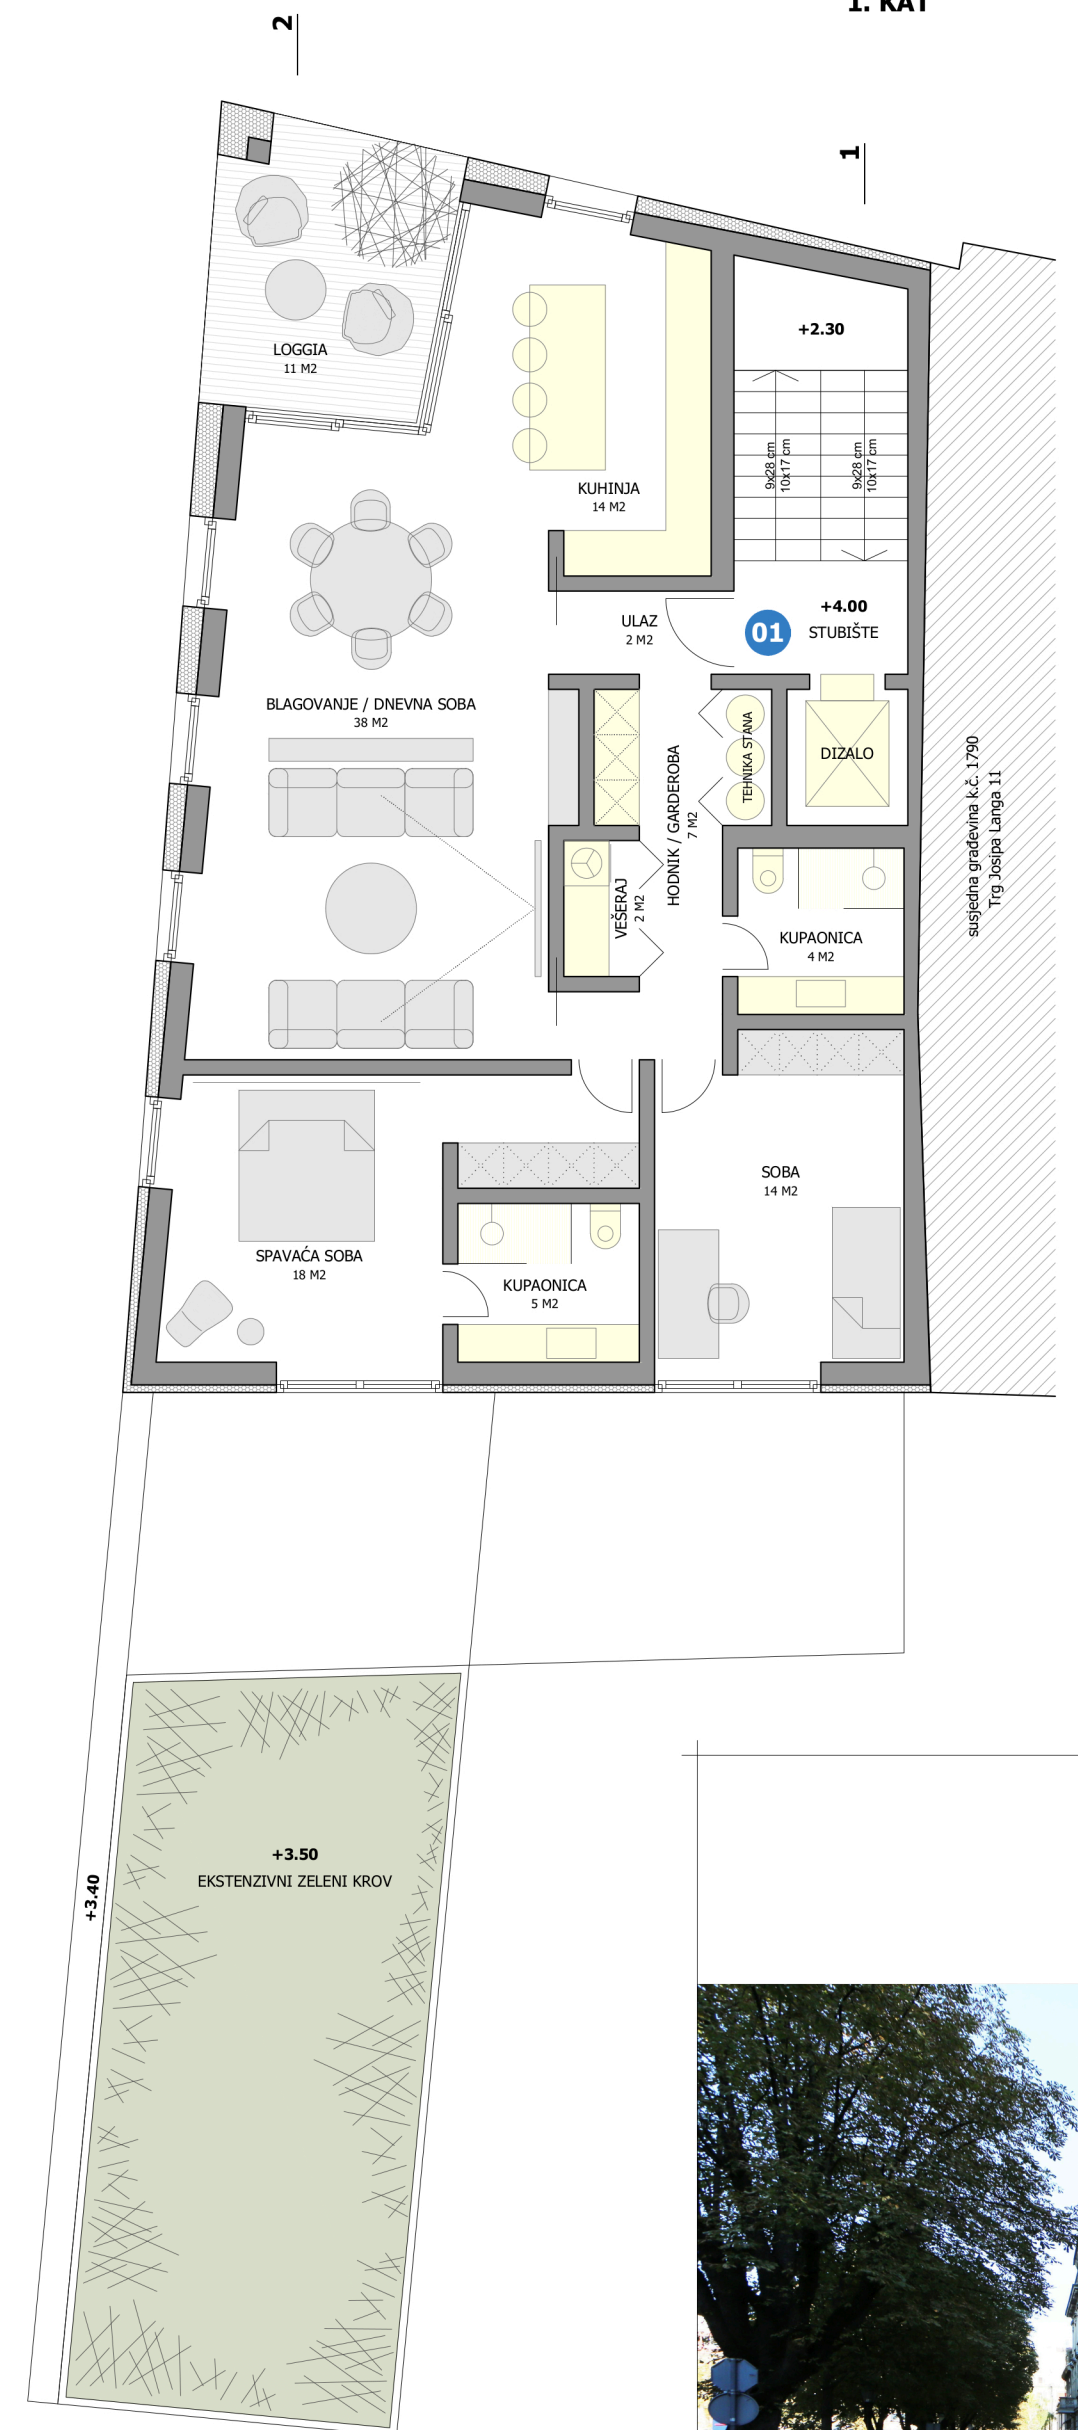




REKONSTRUKCIJA STAMBENO-POSLOVNE GRAĐEVINE LANGOV TRG


1M 10M

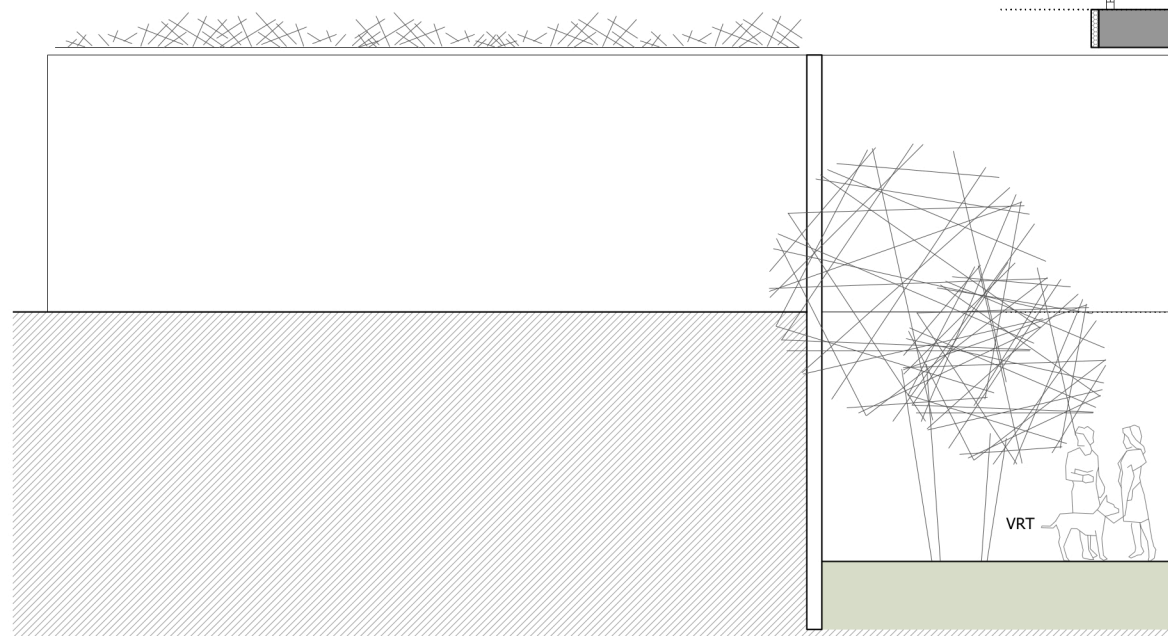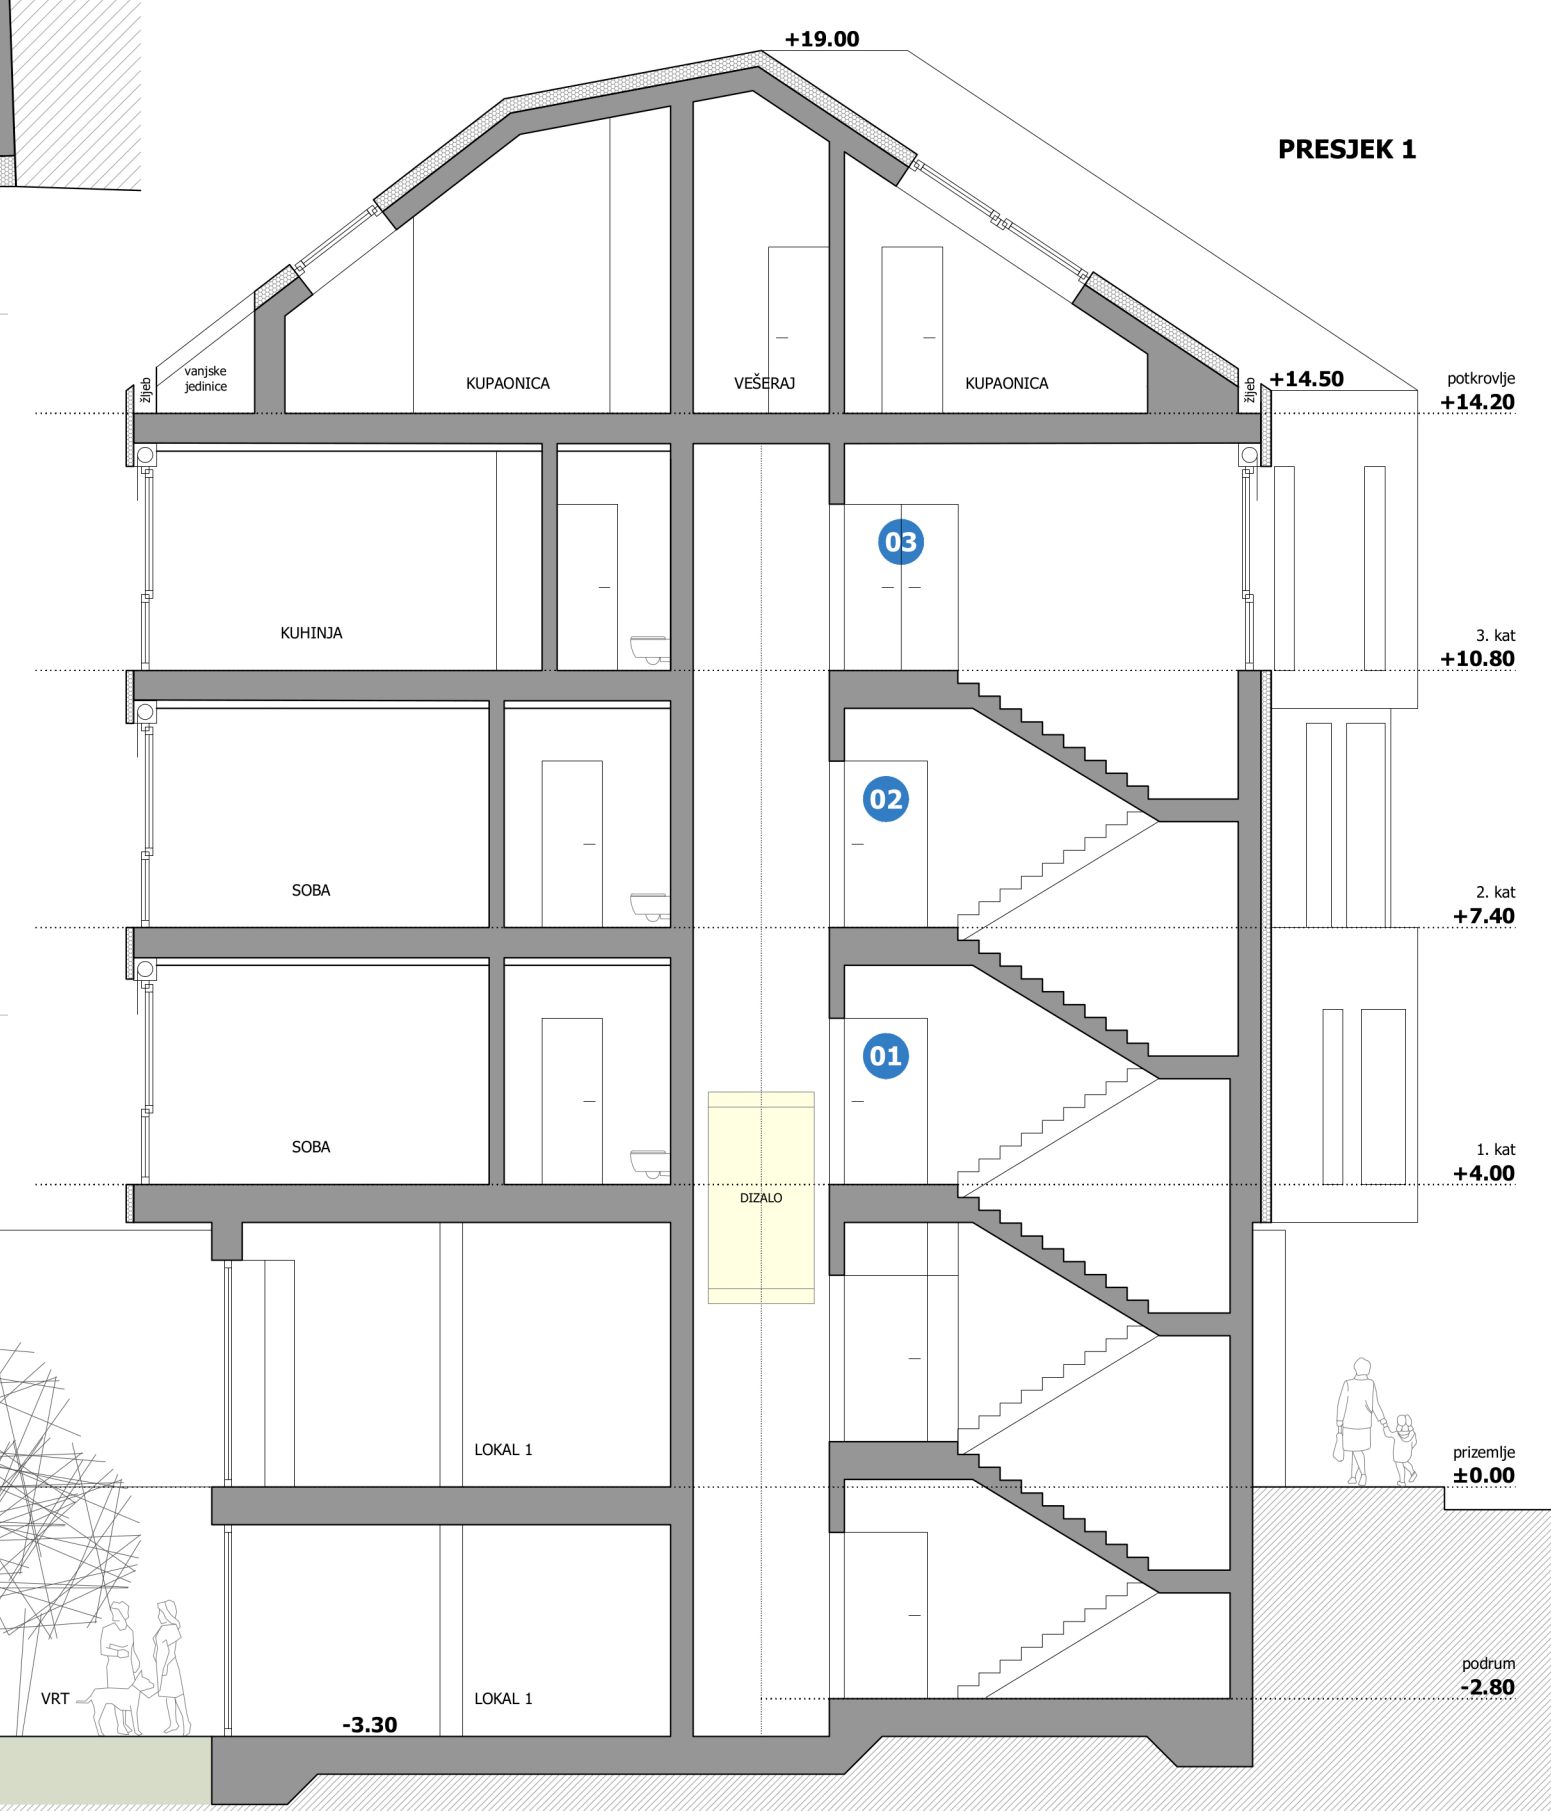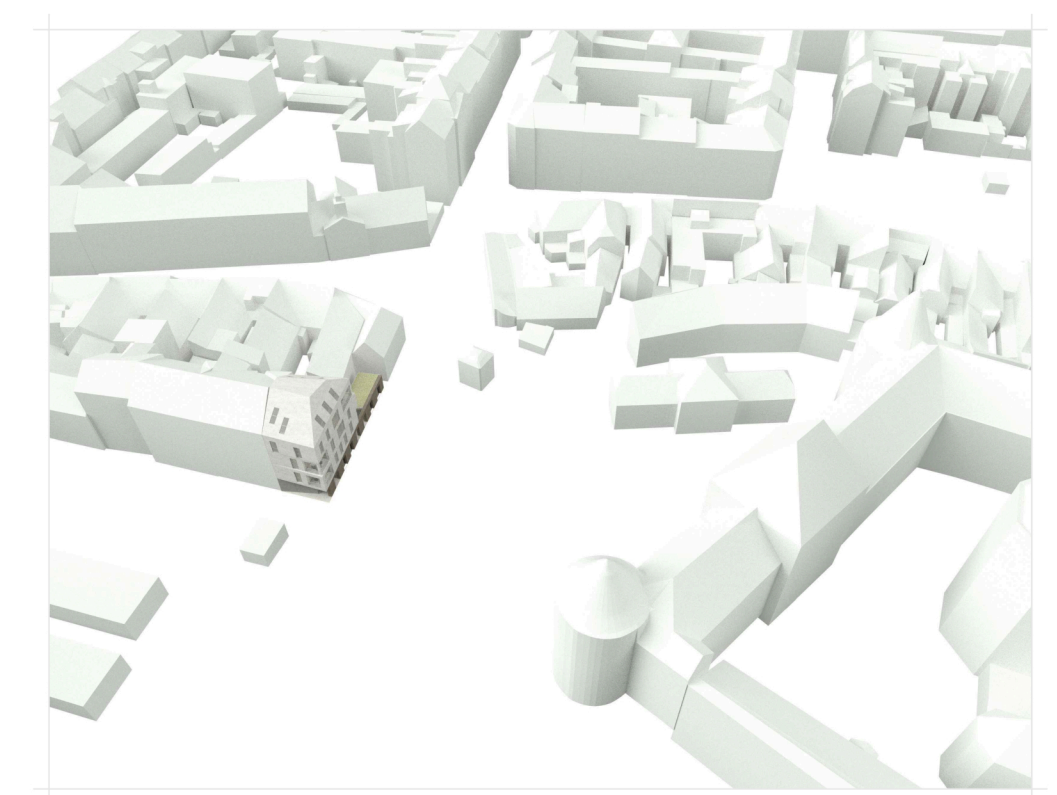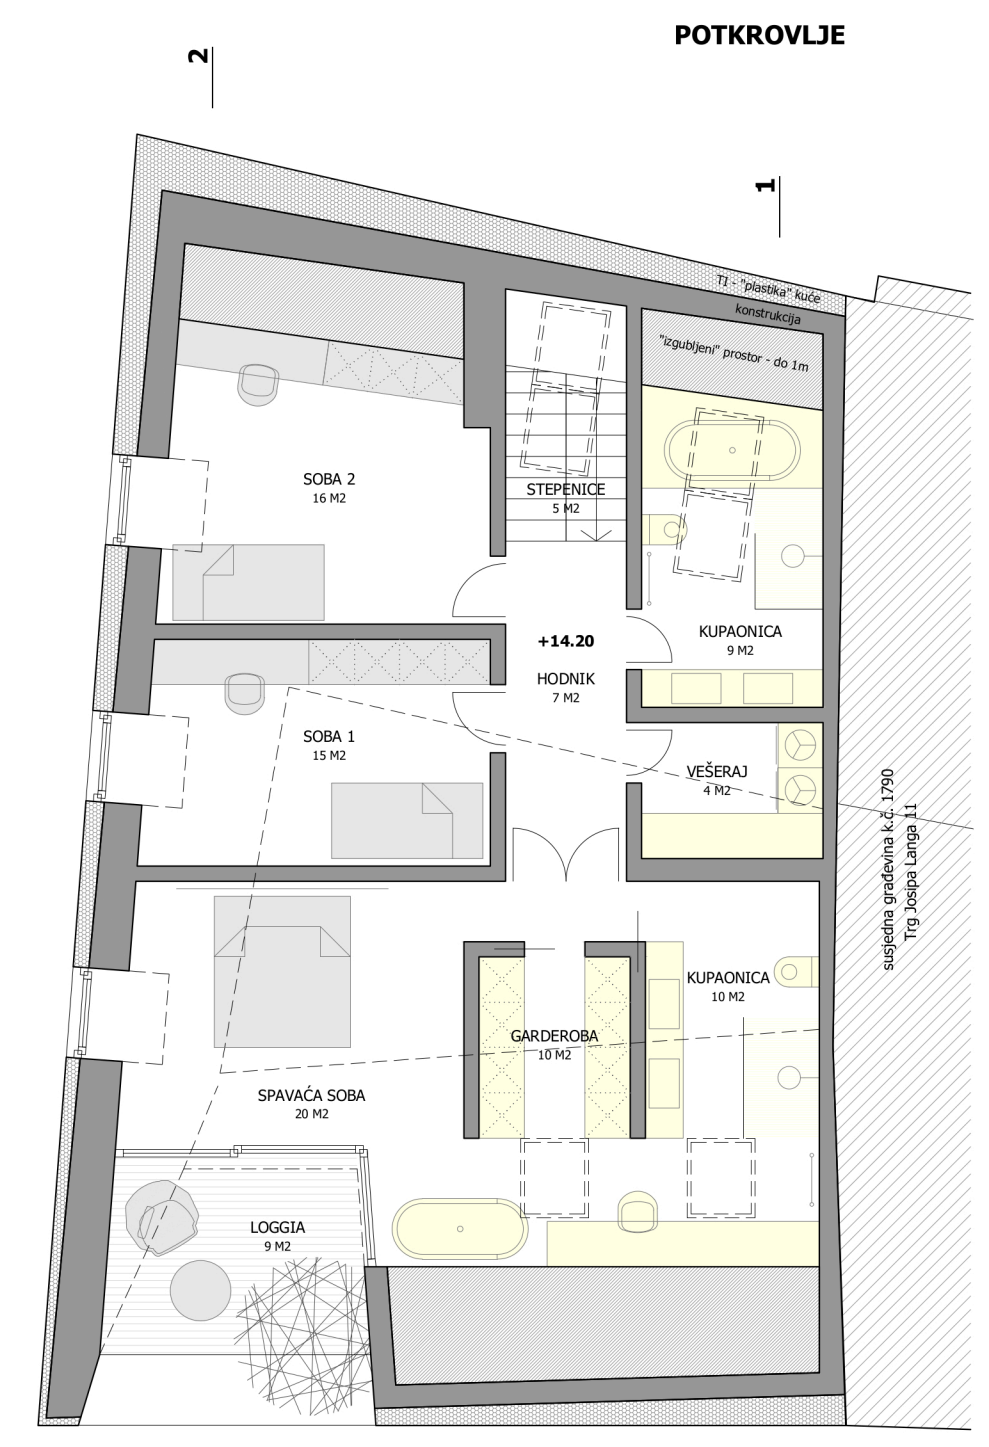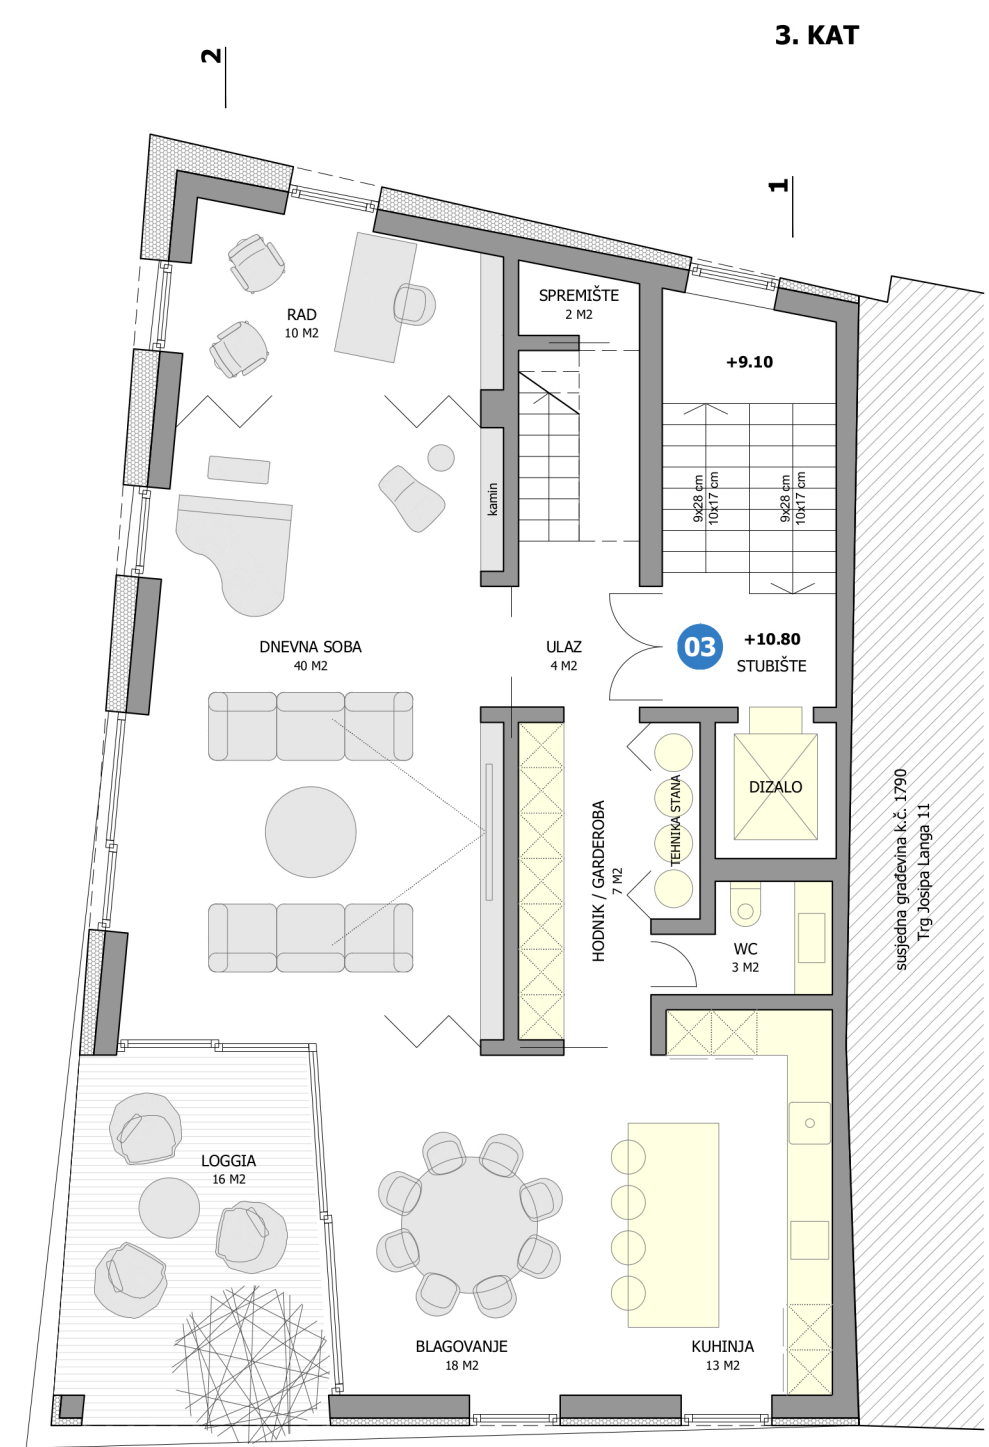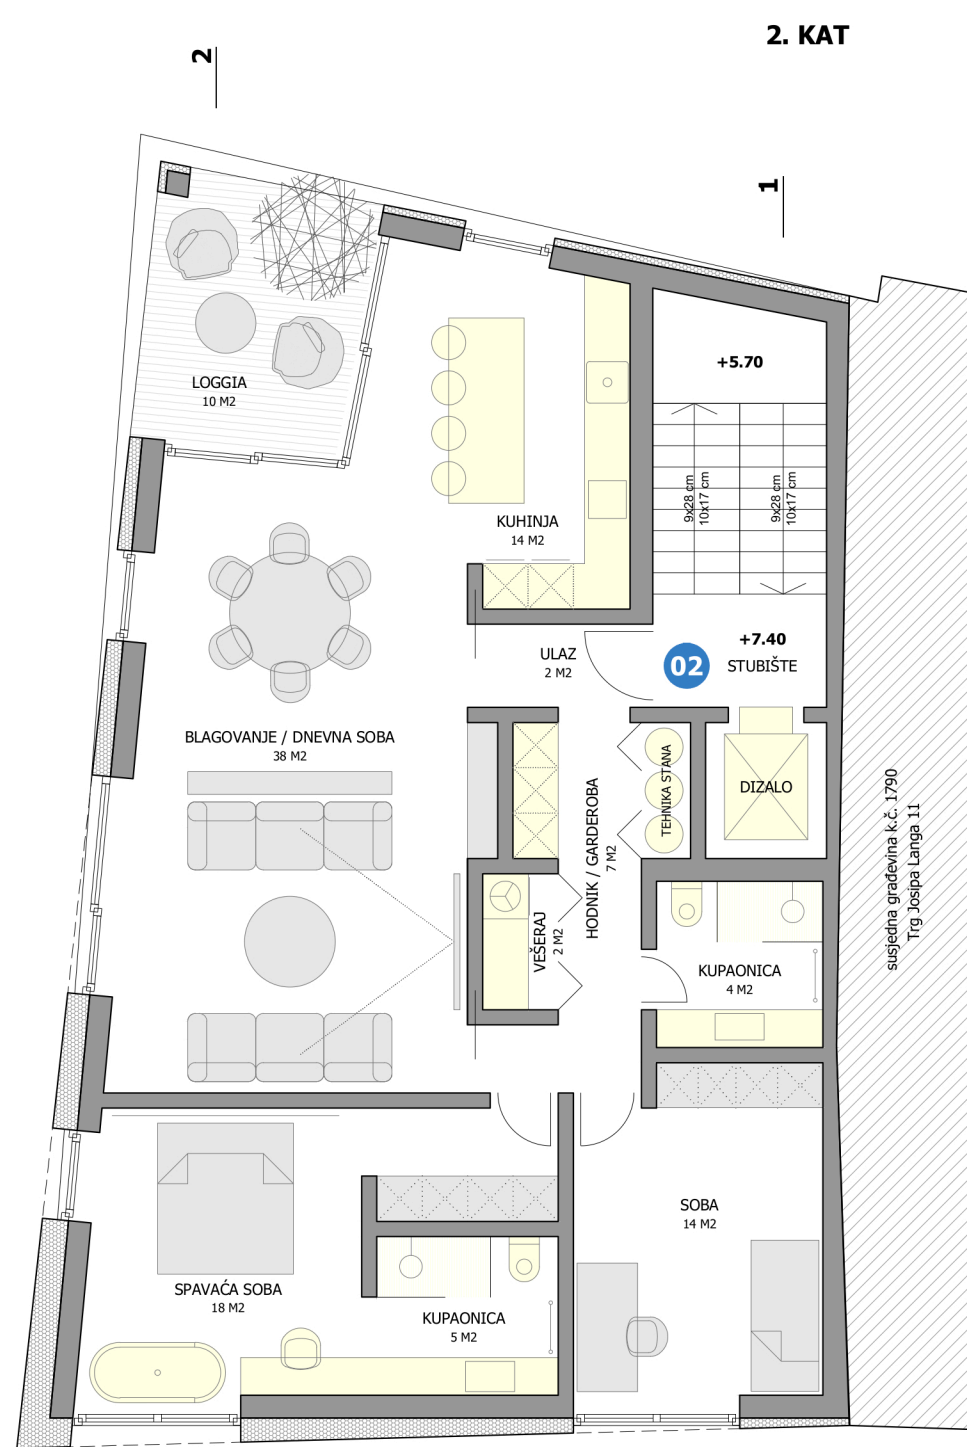

REKONSTRUKCIJA STAMBENO-POSLOVNE GRAĐEVINE LANGOV TRG

1M 10M

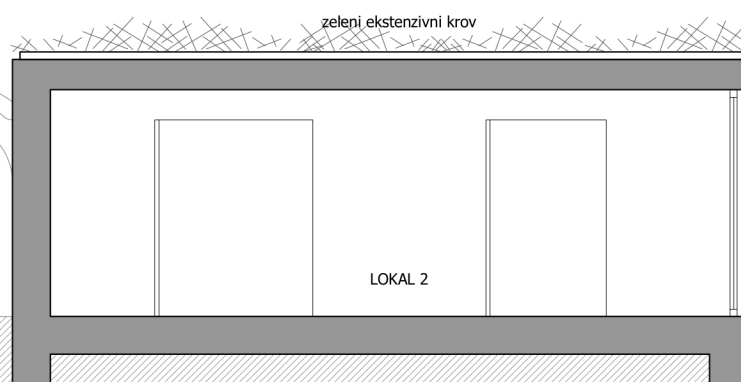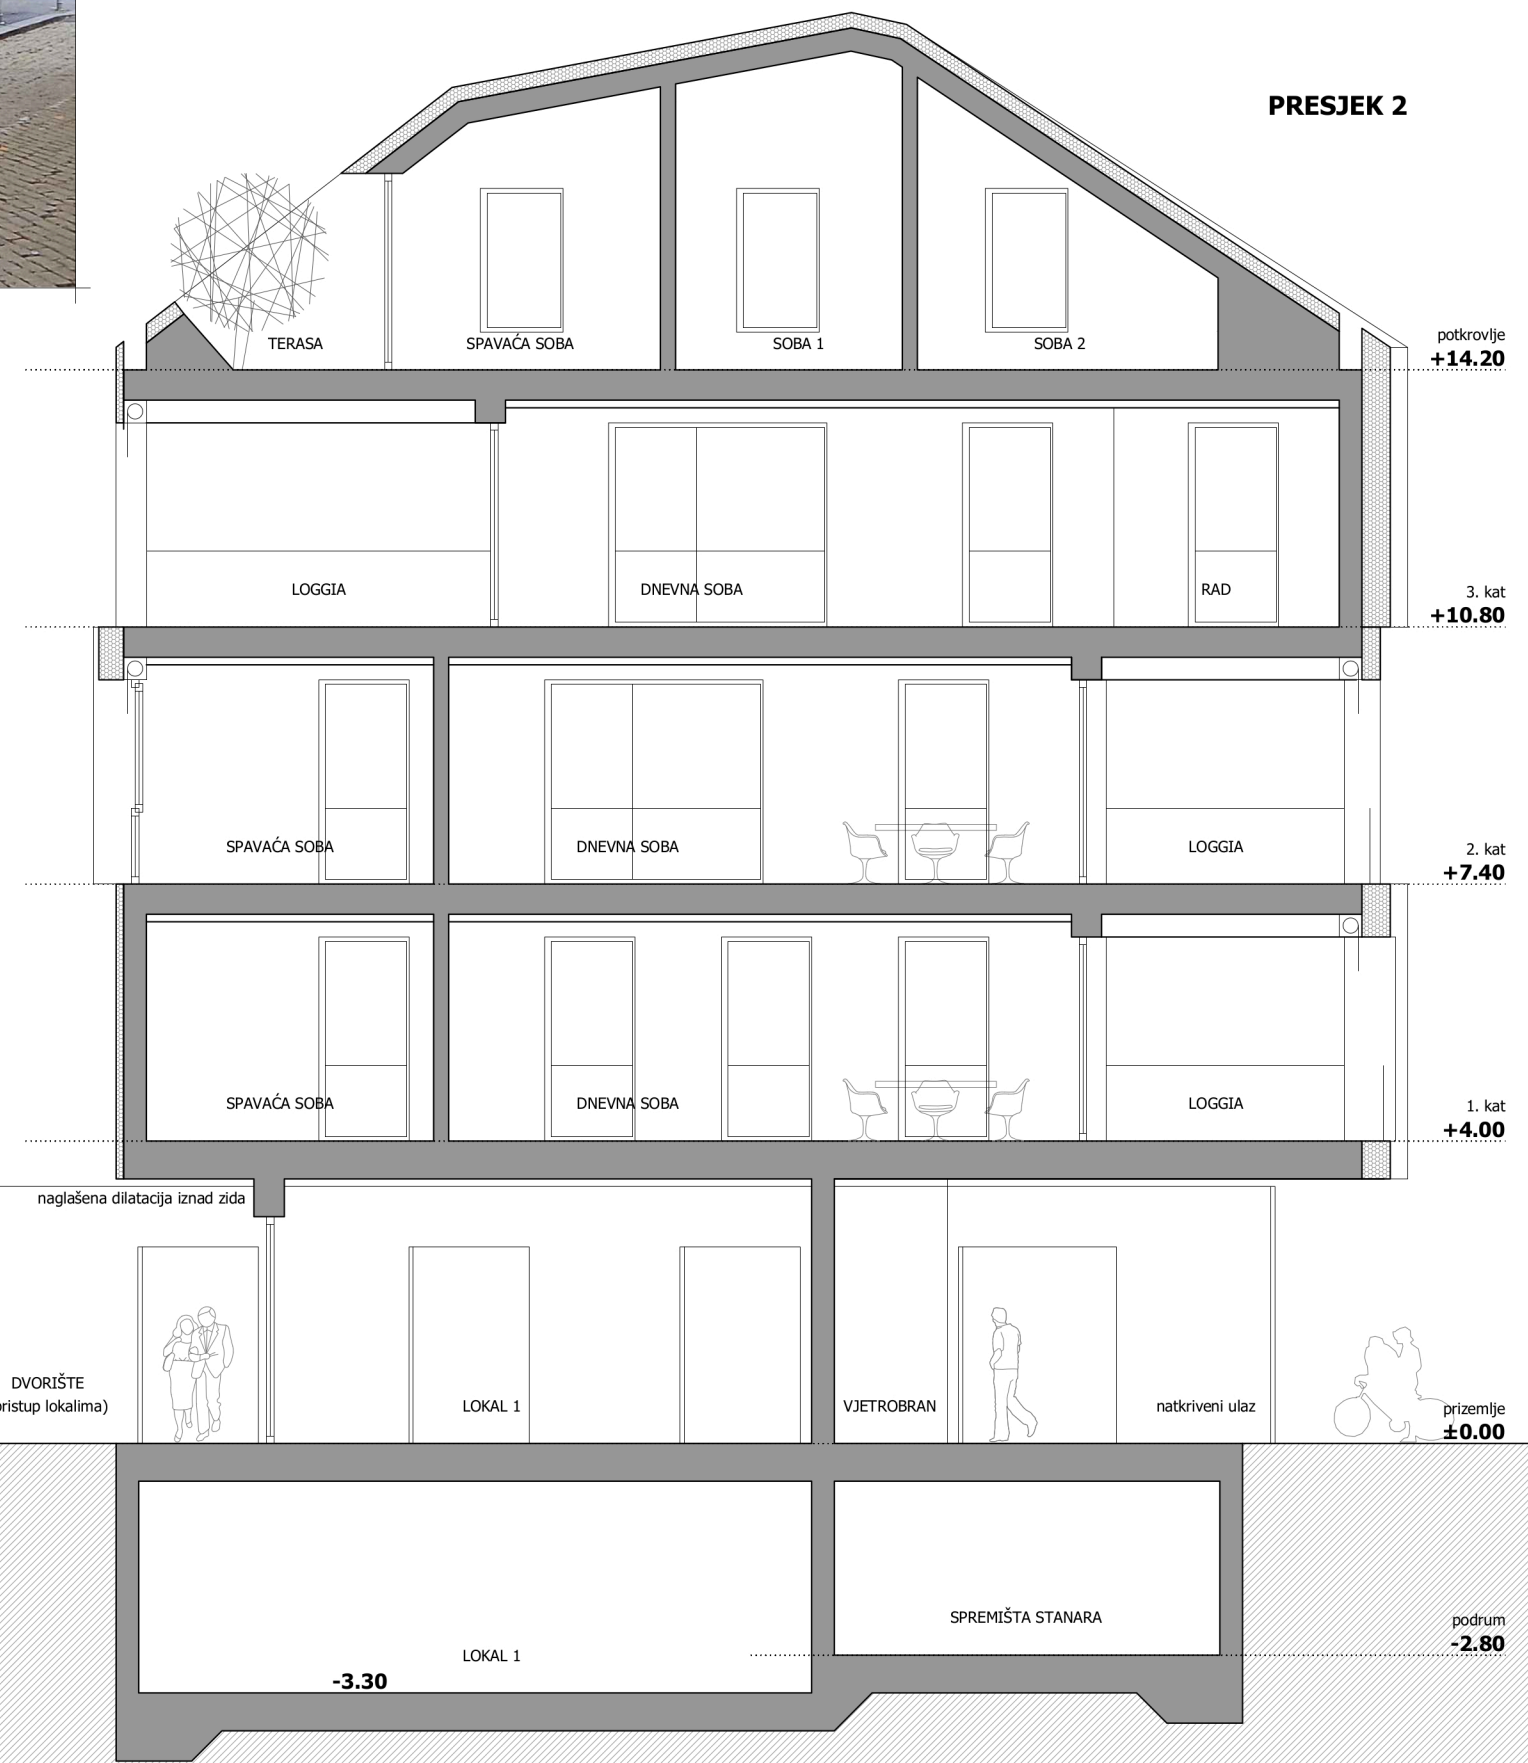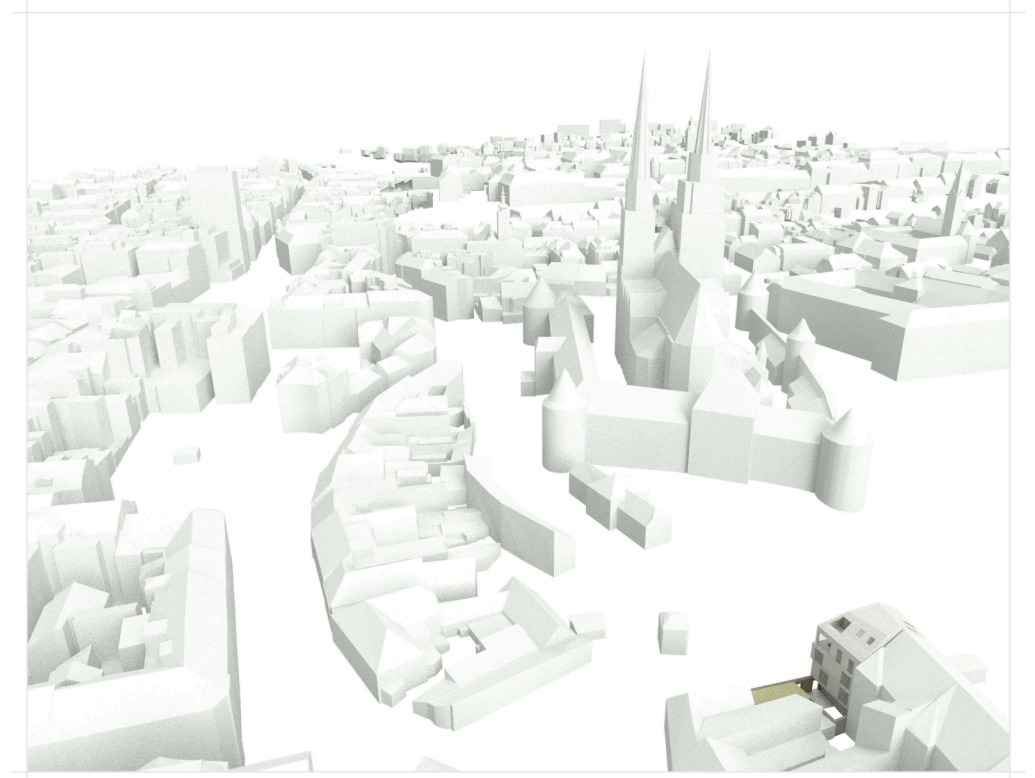

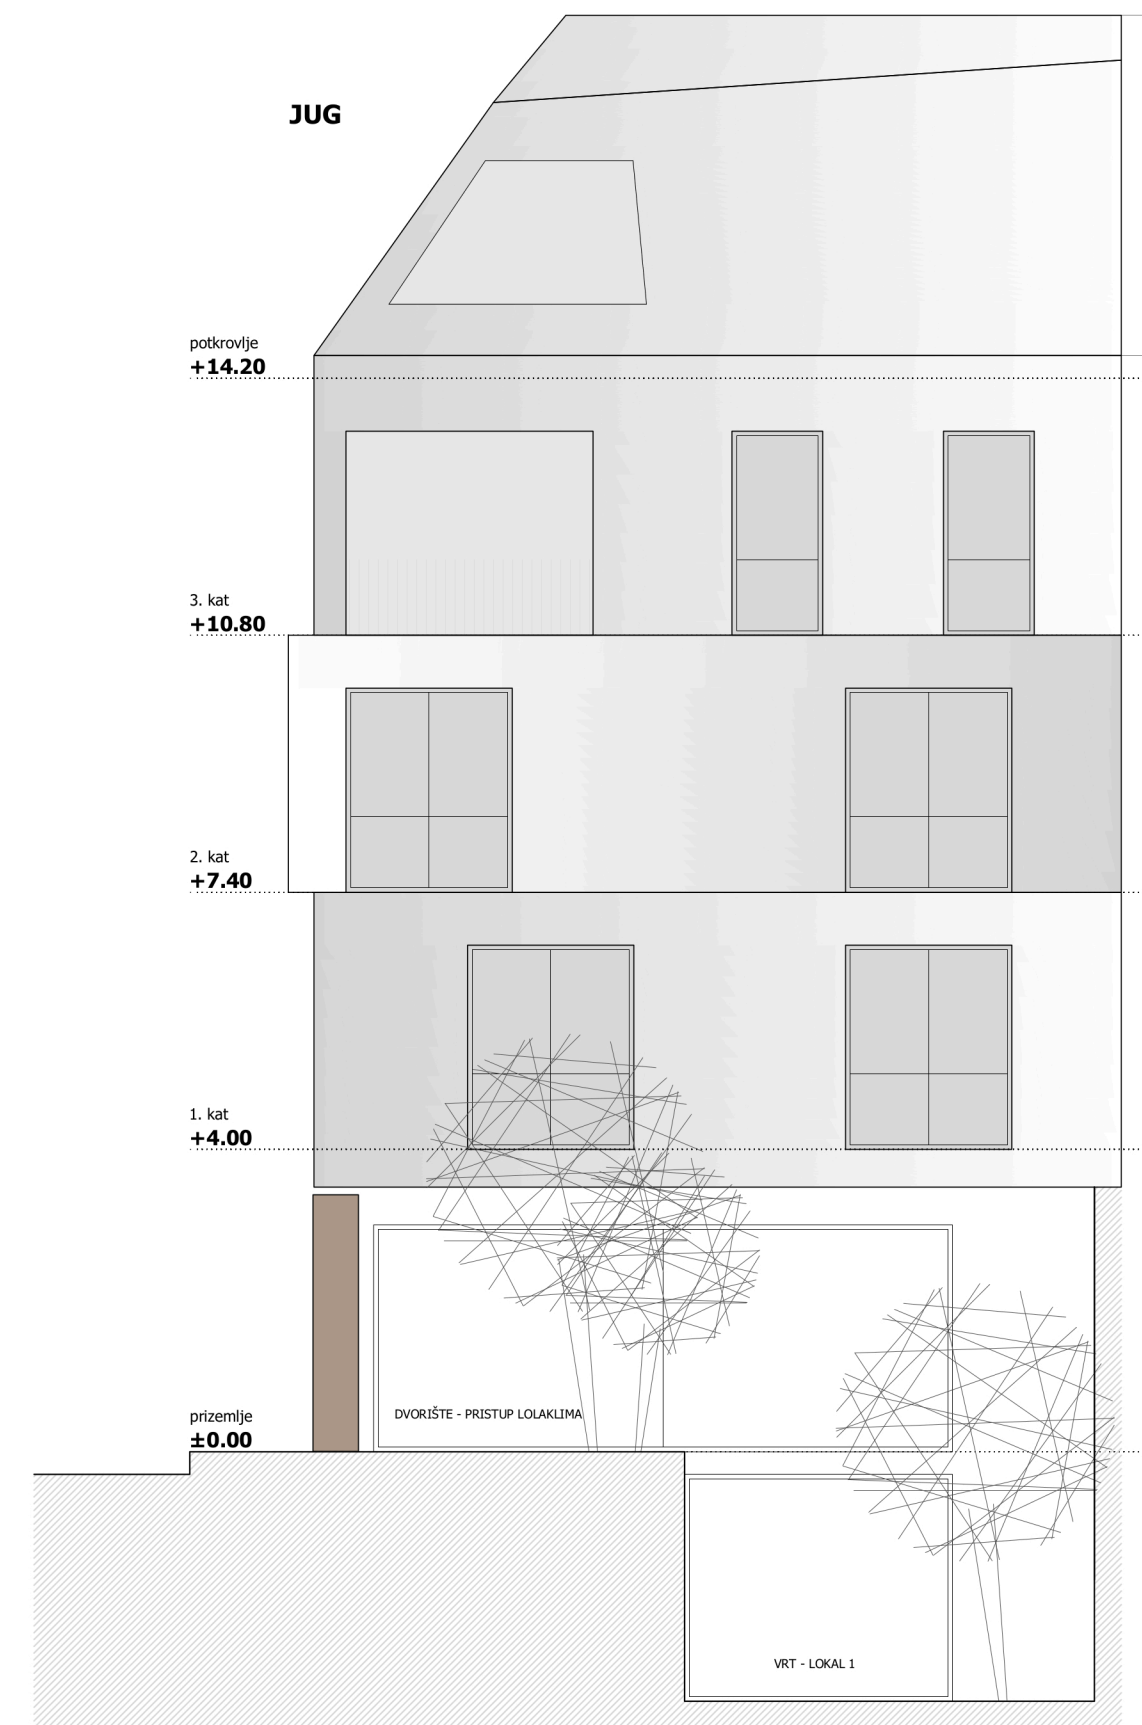

Prijedlog materijala:



opna glavnog volumena - mikrocement u dva premaza na fasadi, špaletama i krovu

završna obrada prizemlja - mikrocement u dva premaza

završna obrada Zida - gruba žbuka (bez sokla i bez vijenca)

vanjske podne površine u kombinaciji sa sadnjom pojedinačnih bjelogoričnih stabala

REKONSTRUKCIJA STAMBENO-POSLOVNE GRAĐEVINE LANGOV TRG

1M 10M

