




Trg M1:250



Pančera M1:250

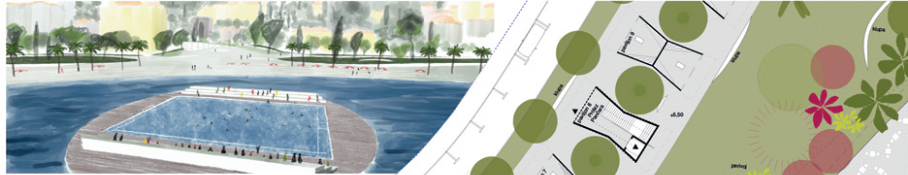


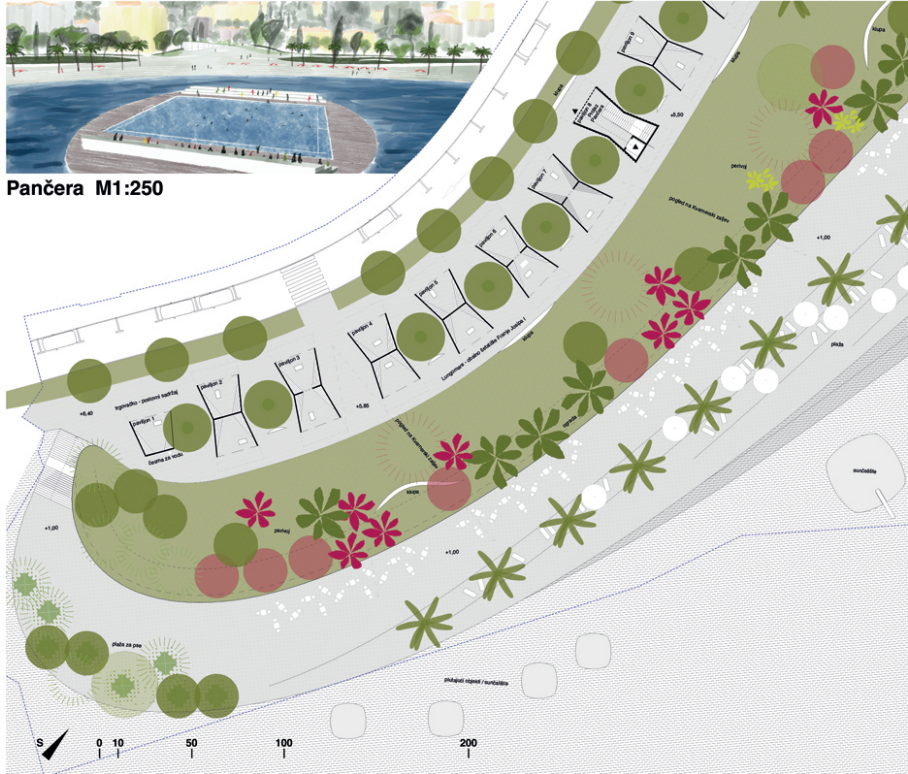

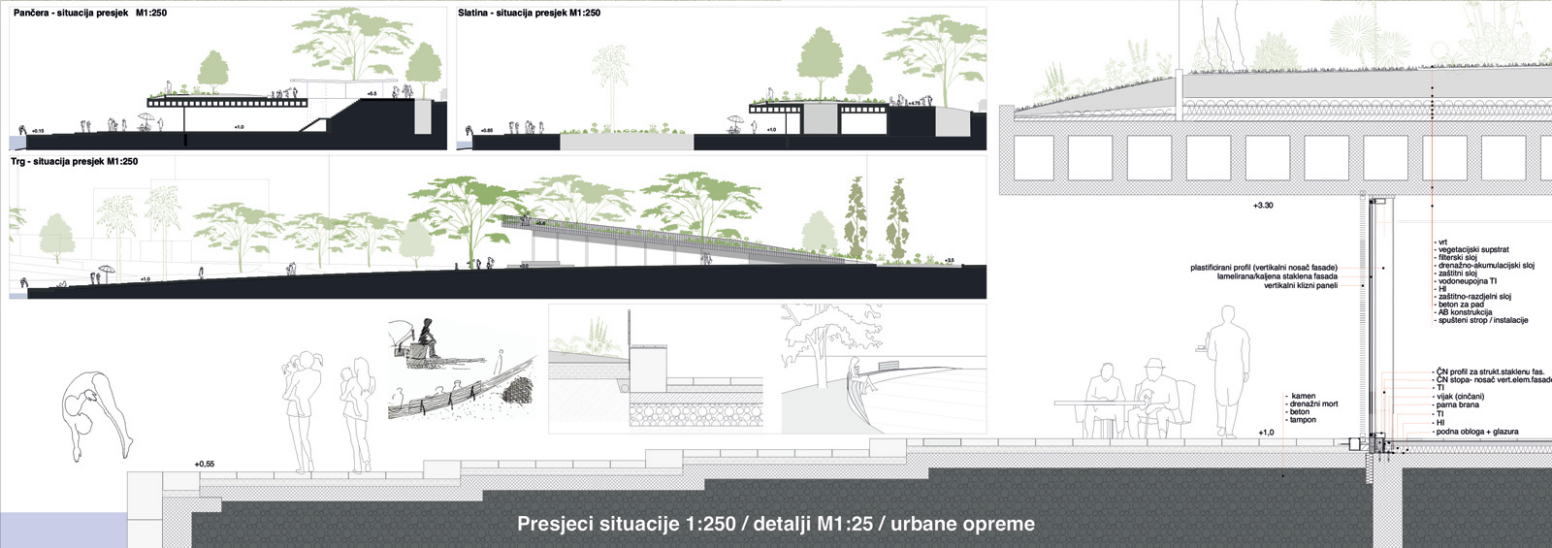

zona SLATINA

- 80 m² Poslovni/Trgovski sadržaj
- 450 m² Poslovni/Trgovski/ Ugostiteljski / Servisni sadržaj
- 500 m² Ugostiteljski sadržaj
- 535 m² Nastavljive terase

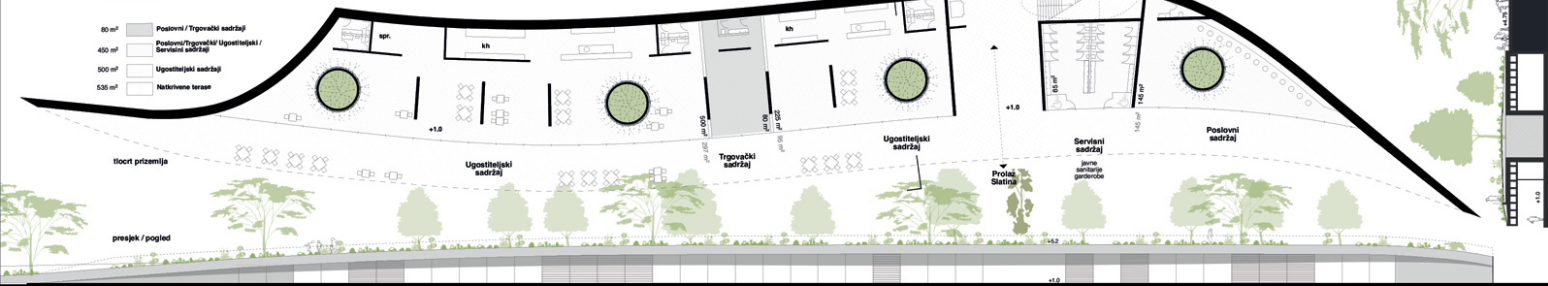

pogled / presjek

zona PANČERE

- 550 m² Poslovni/Trgovski sadržaj
- 1400 m² PAVILJON na razni servise
- 150 m² Poslovni/Trgovski/ Ugostiteljski / Rekreacija / Servisni sadržaj
- 500 m² Ugostiteljski sadržaj
- 500 m² Nastavljive terase



Tlocrtni presjeci pročelja M1:200