




I PRAVOKUTNOST

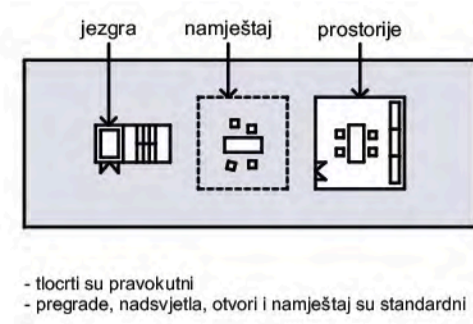


II PRODORI

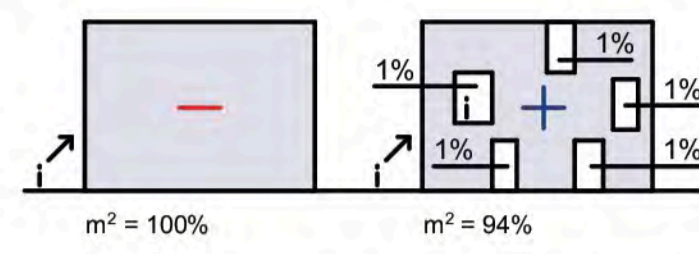


III RAZMACI

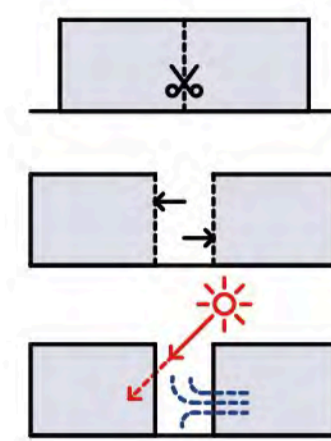


IV A I B PROČELJE

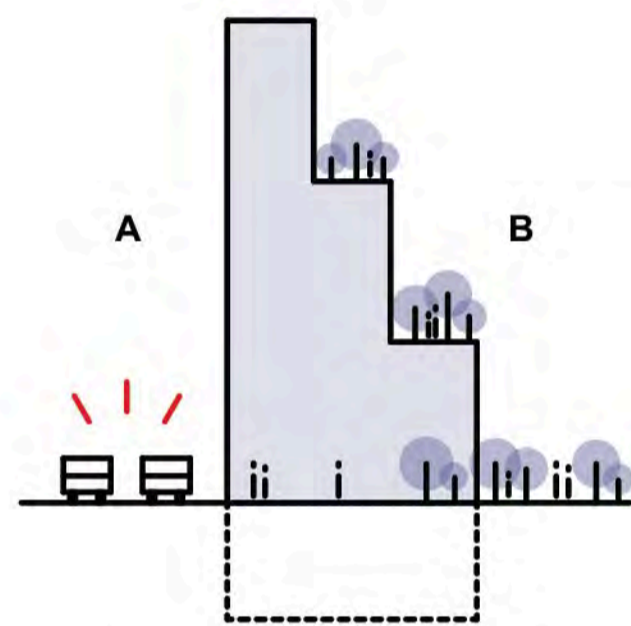


V PARALELNOST

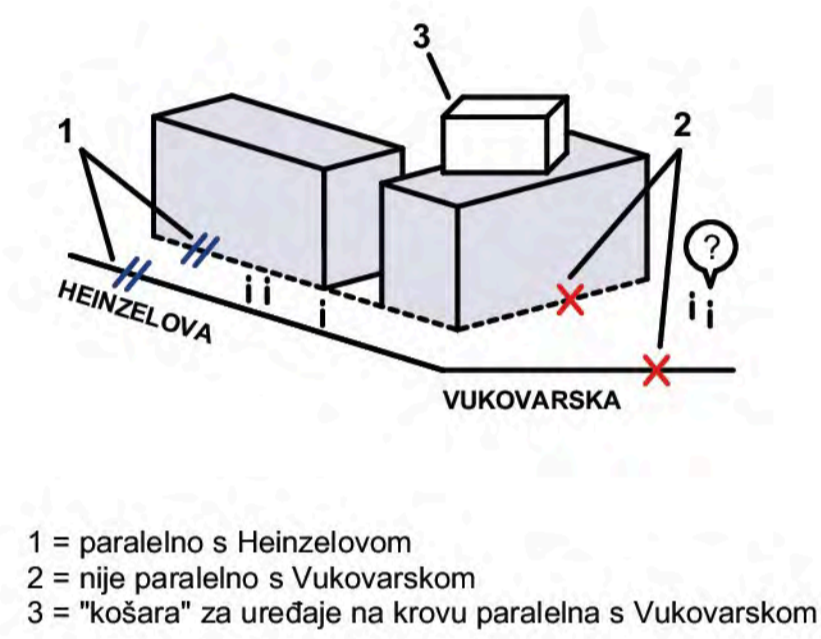


VI PRIJEDLOG

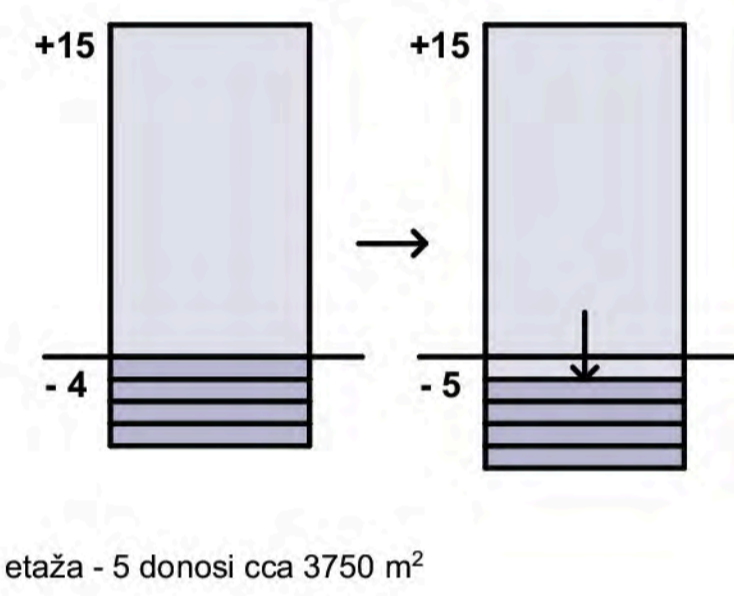

POGLED SA SJEVERA

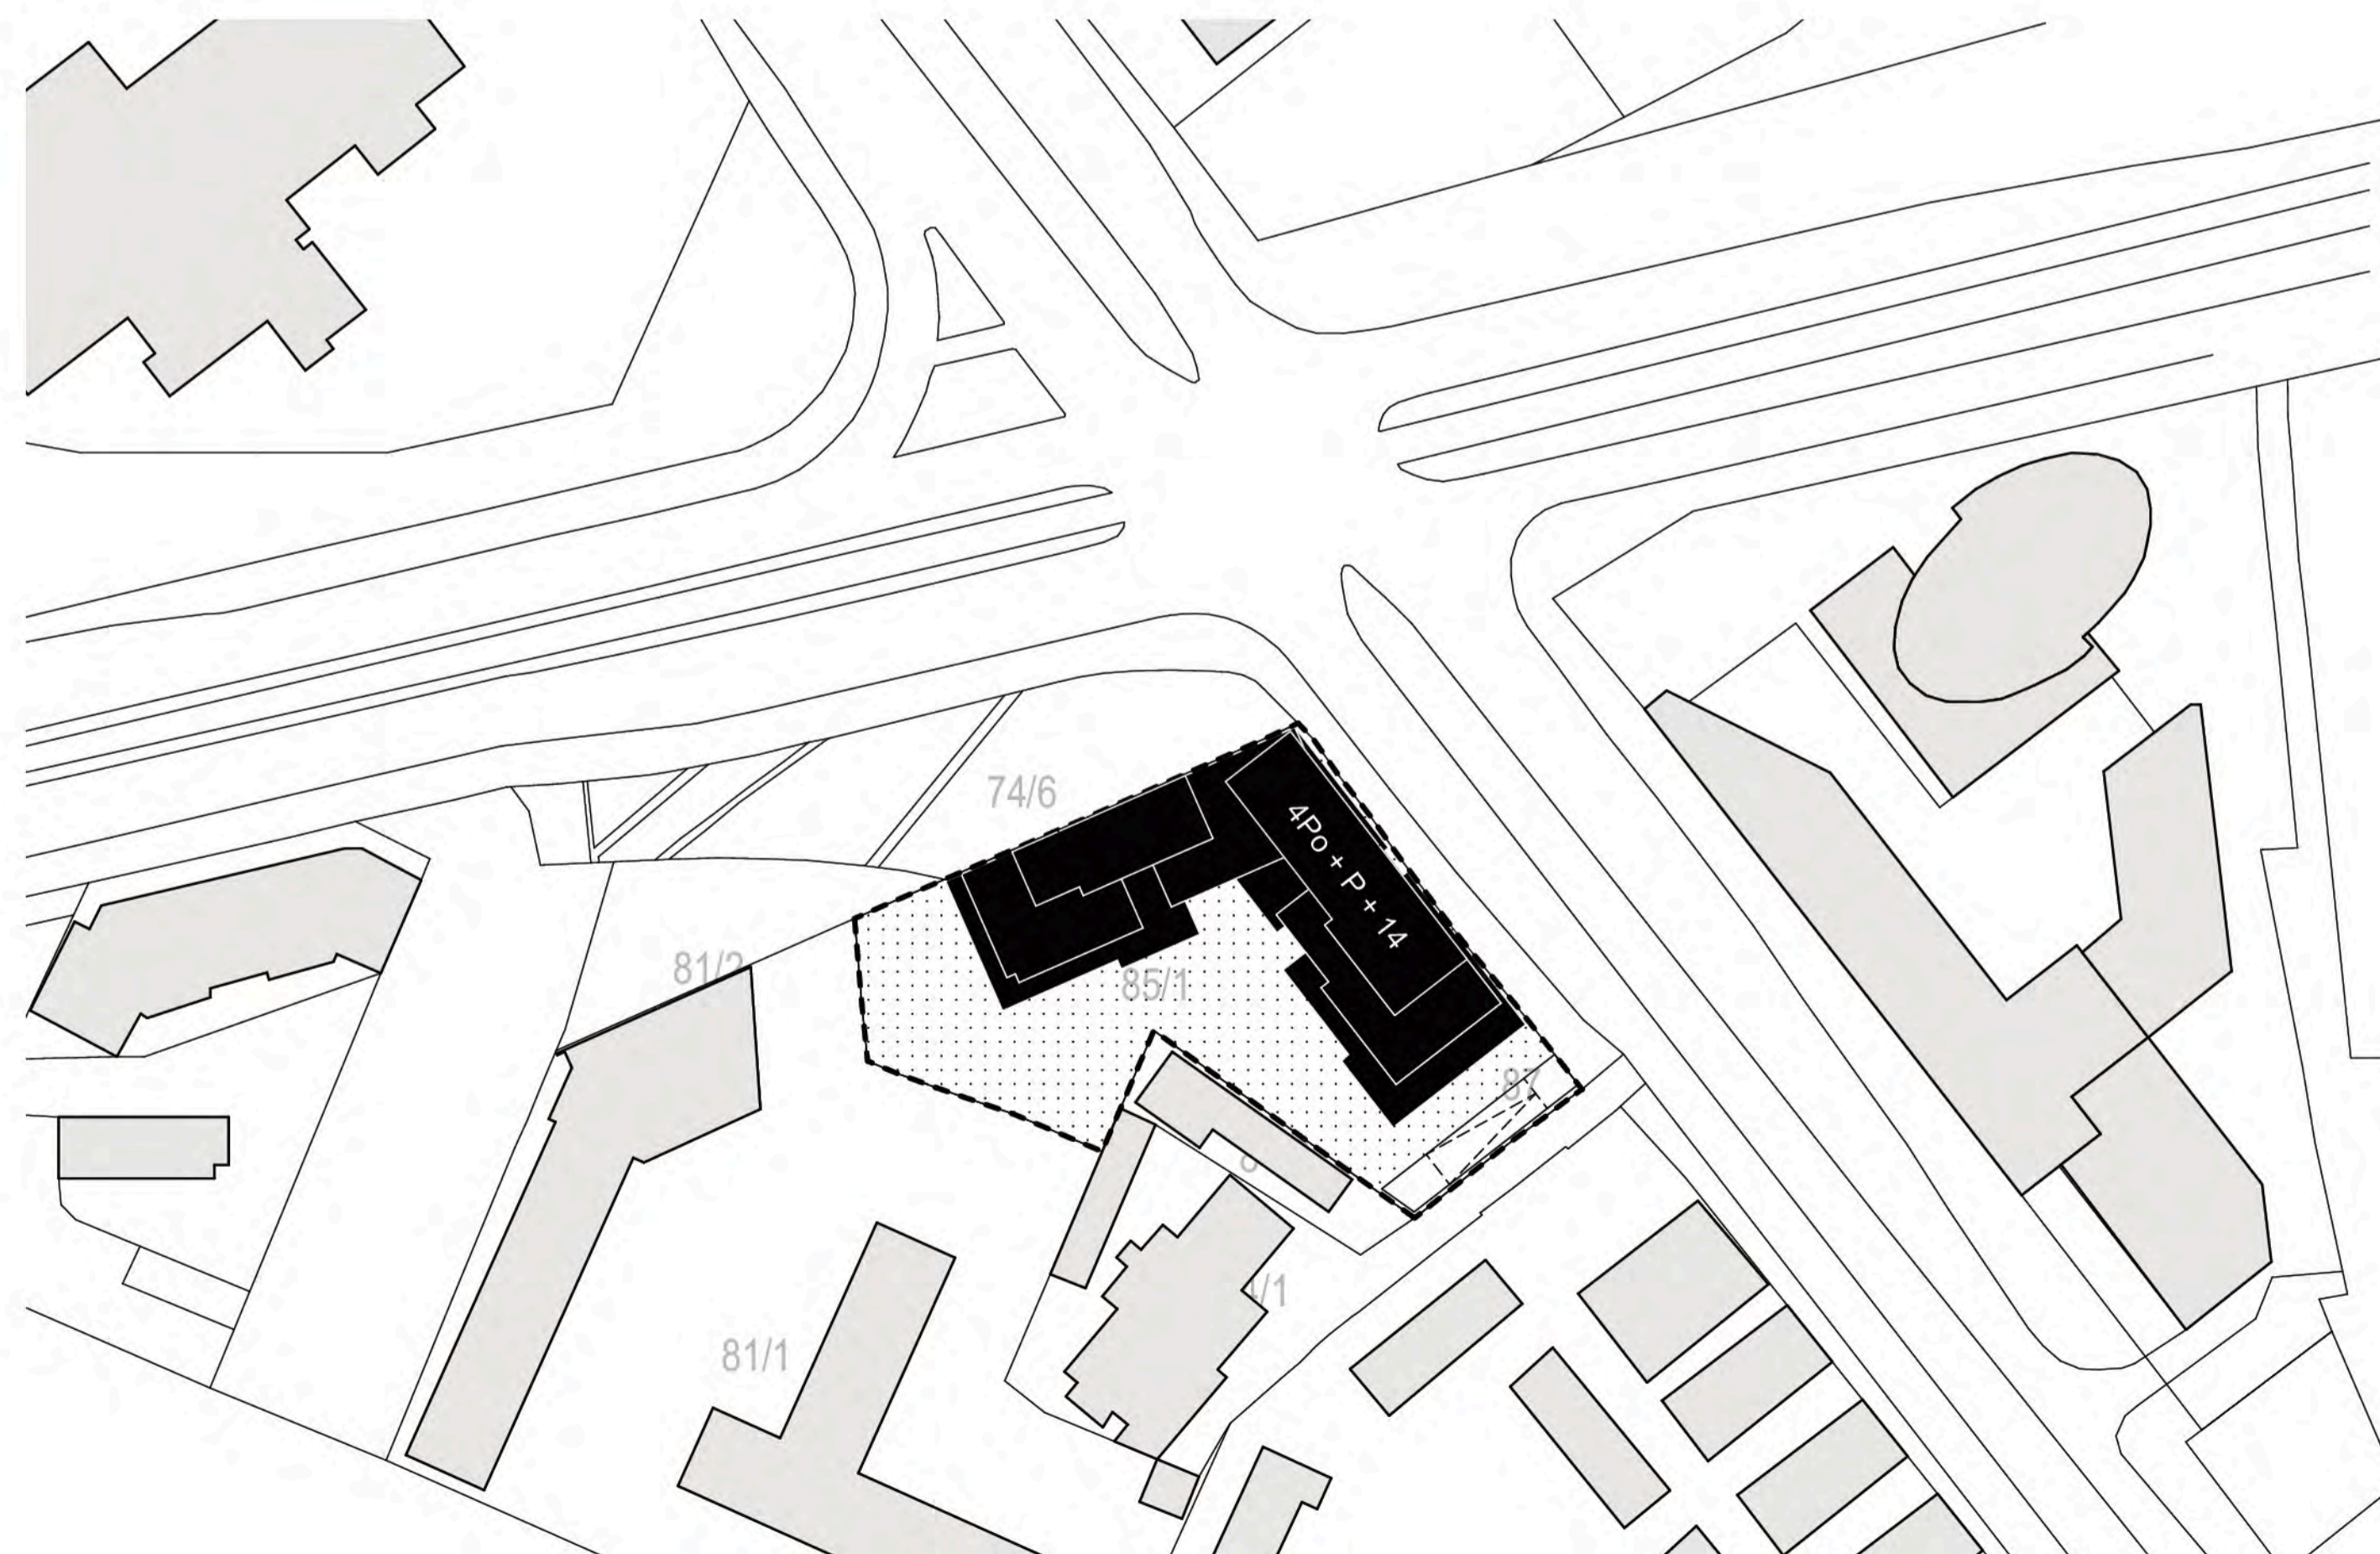


① SITUACIJA NA KOPIJI KATASTARSKOJ PLANA — ŠIRA SITUACIJA, M 1:1000

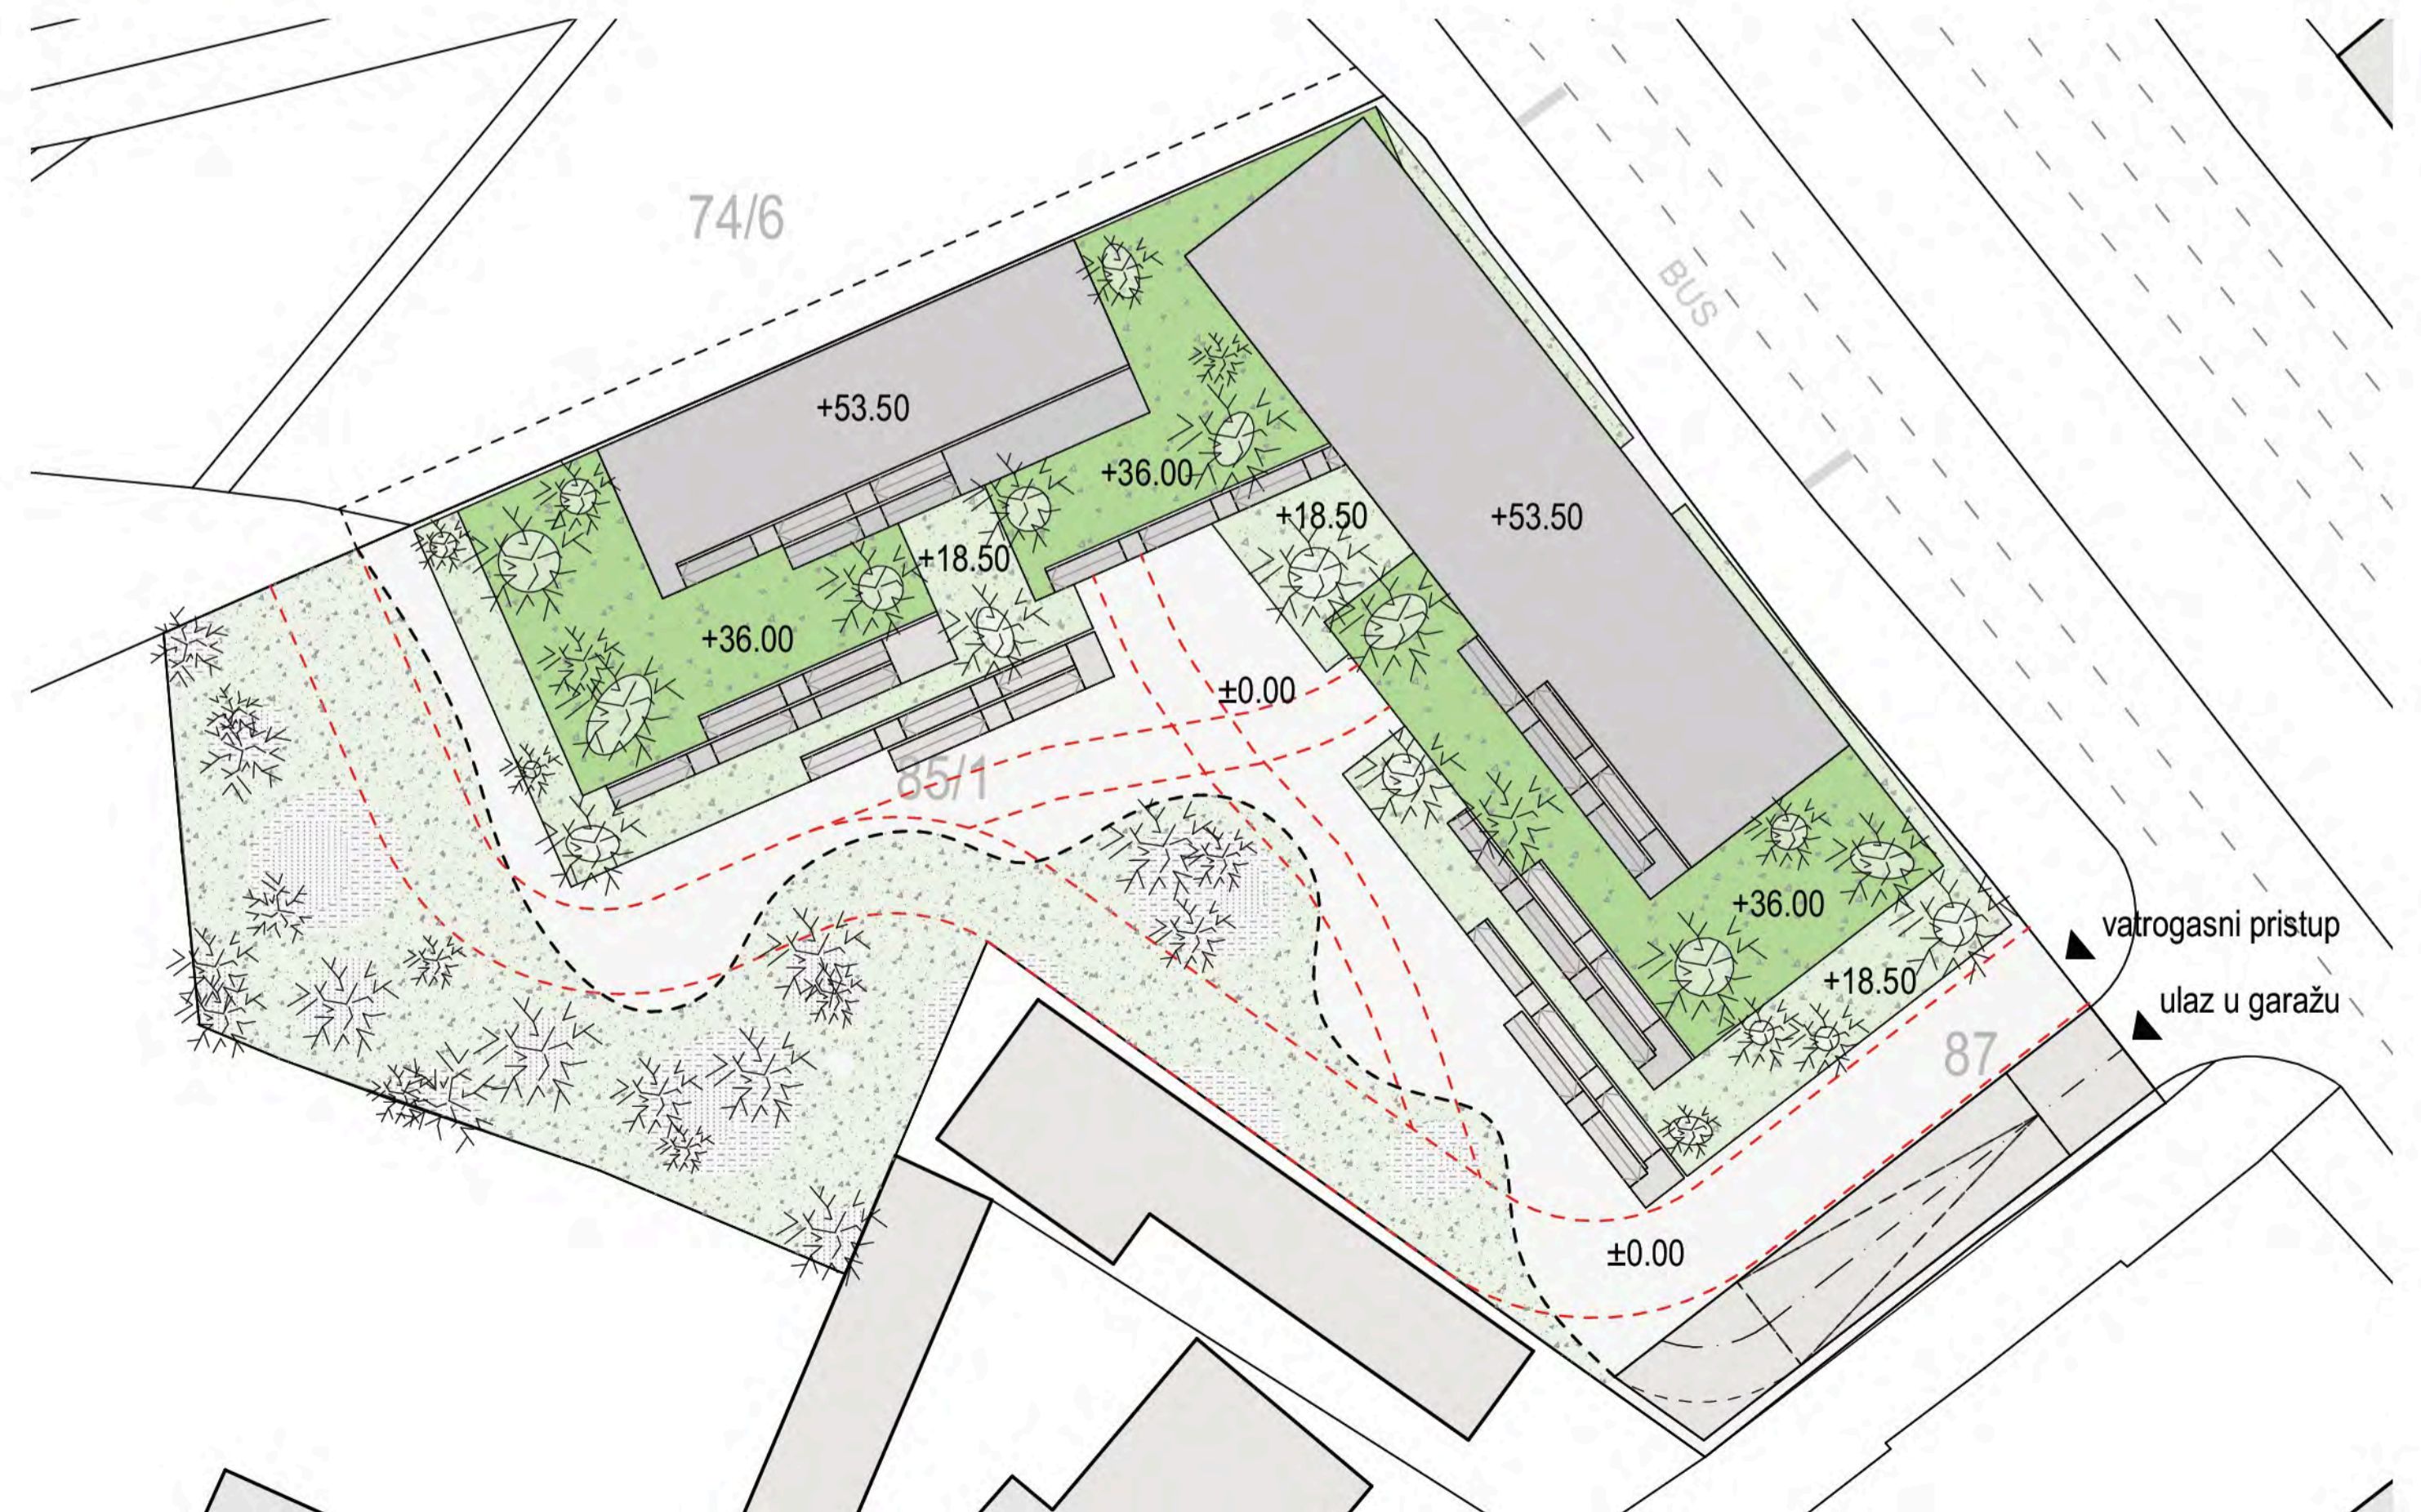

① UŽA SITUACIJA — PRIJEDLOG POLOŽAJA I VISINA GRAĐEVINA, SA PRIJEDLOM RJEŠENJA PROMETA — M 1:500




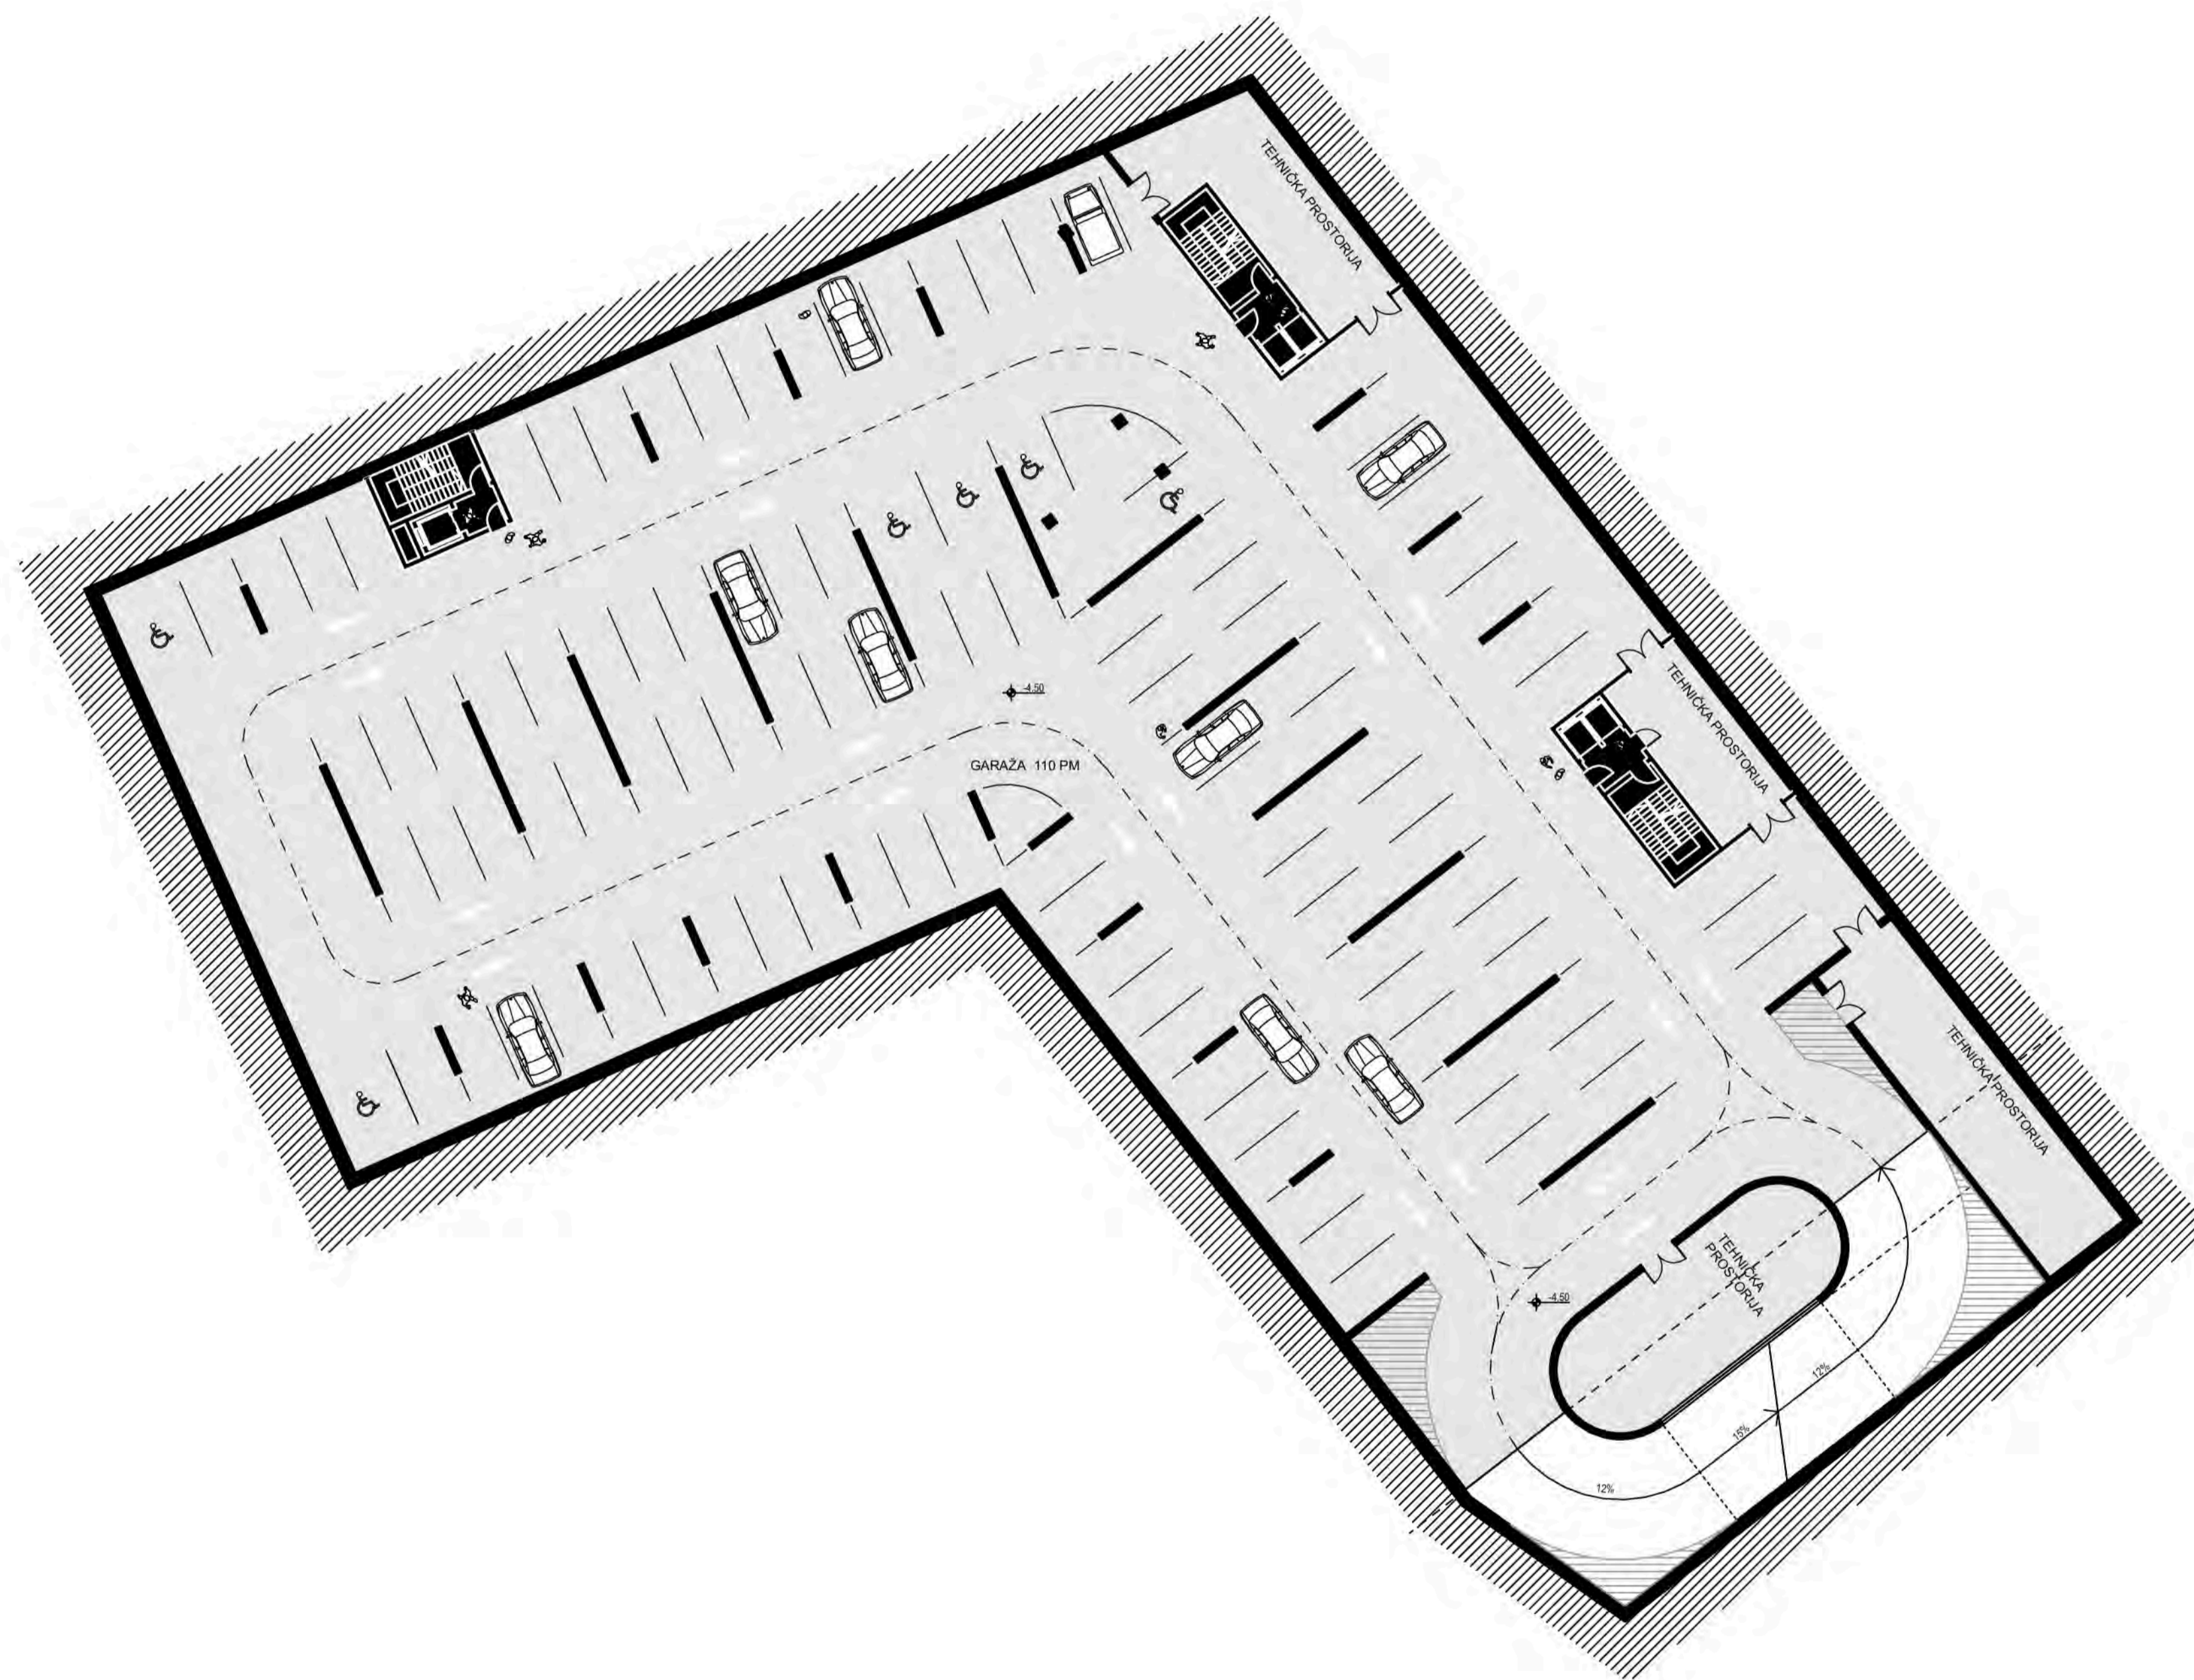


TLOCRT GARAŽE -1; m 1:250




TLOCRT GARAŽE -2; m 1:500

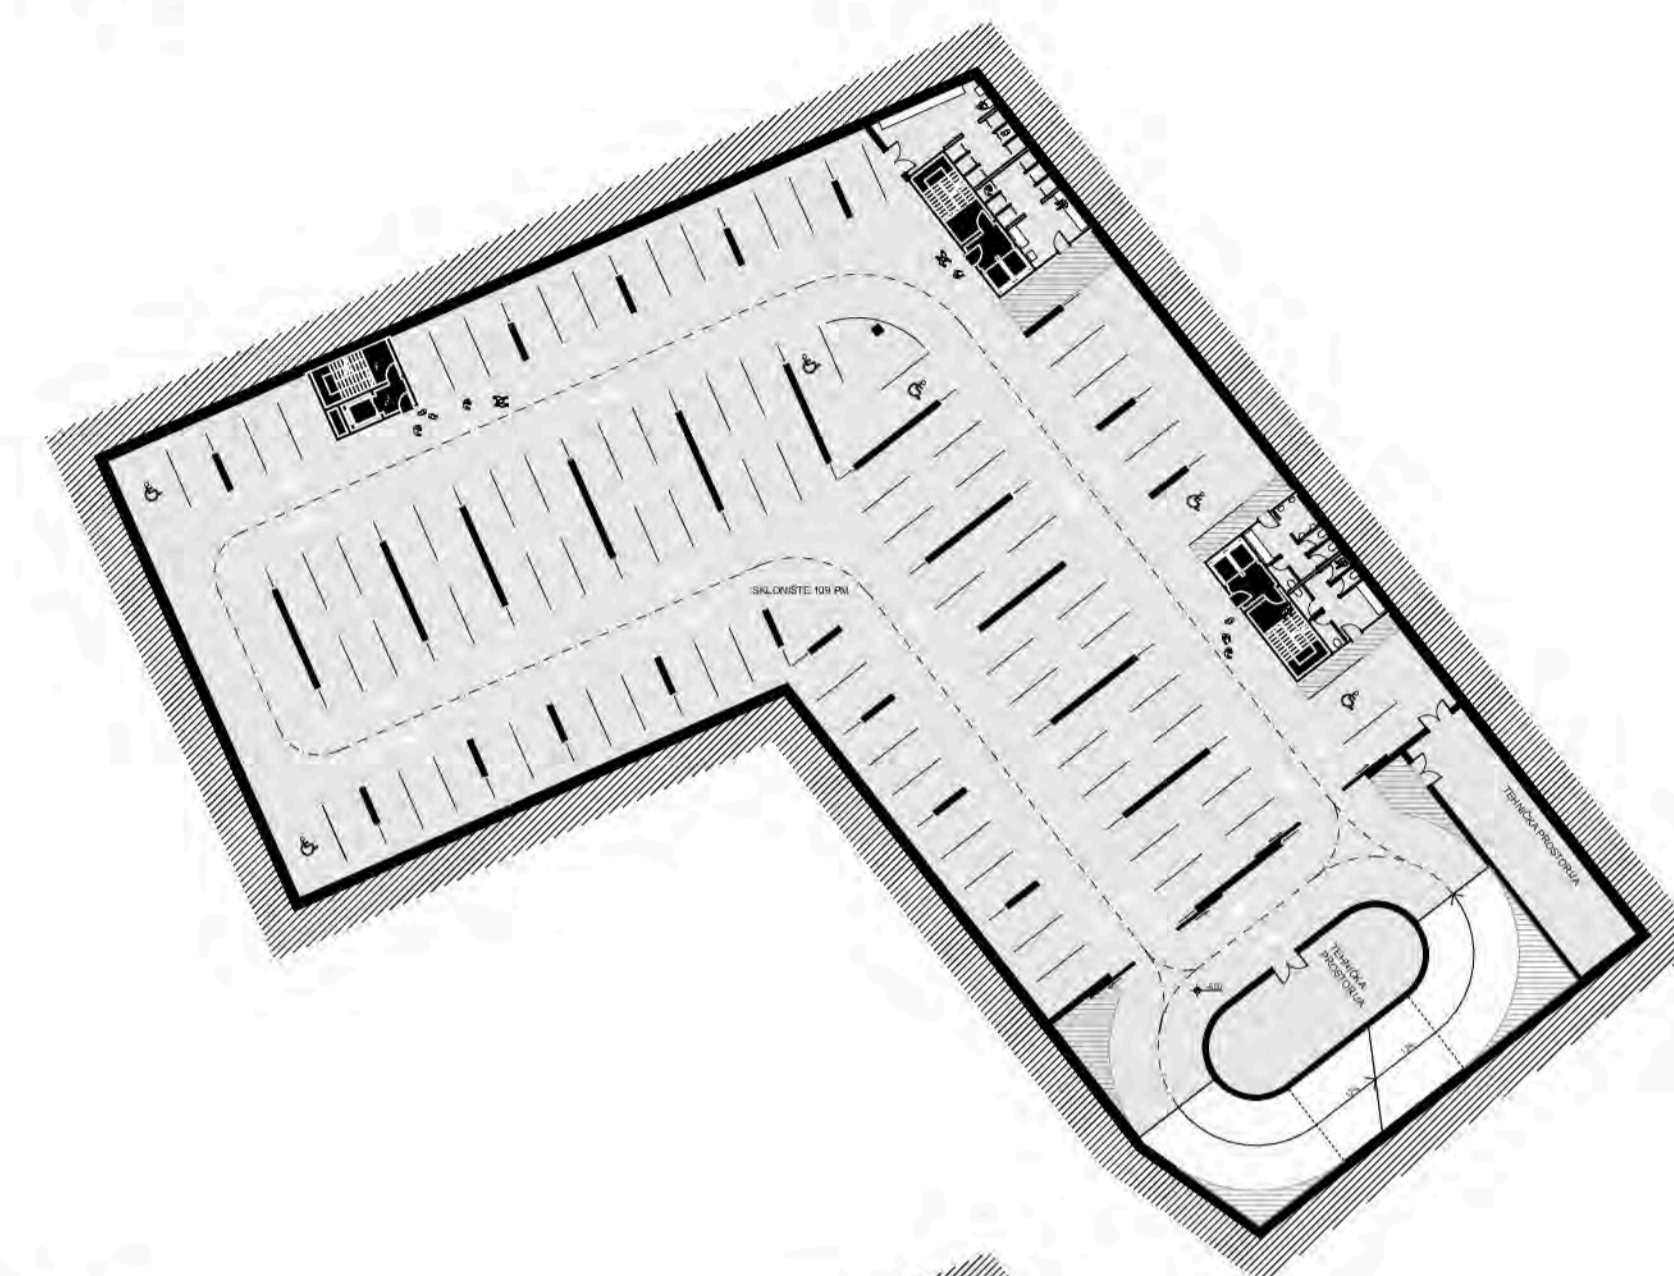

TLOCRT GARAŽE -3; m 1:500

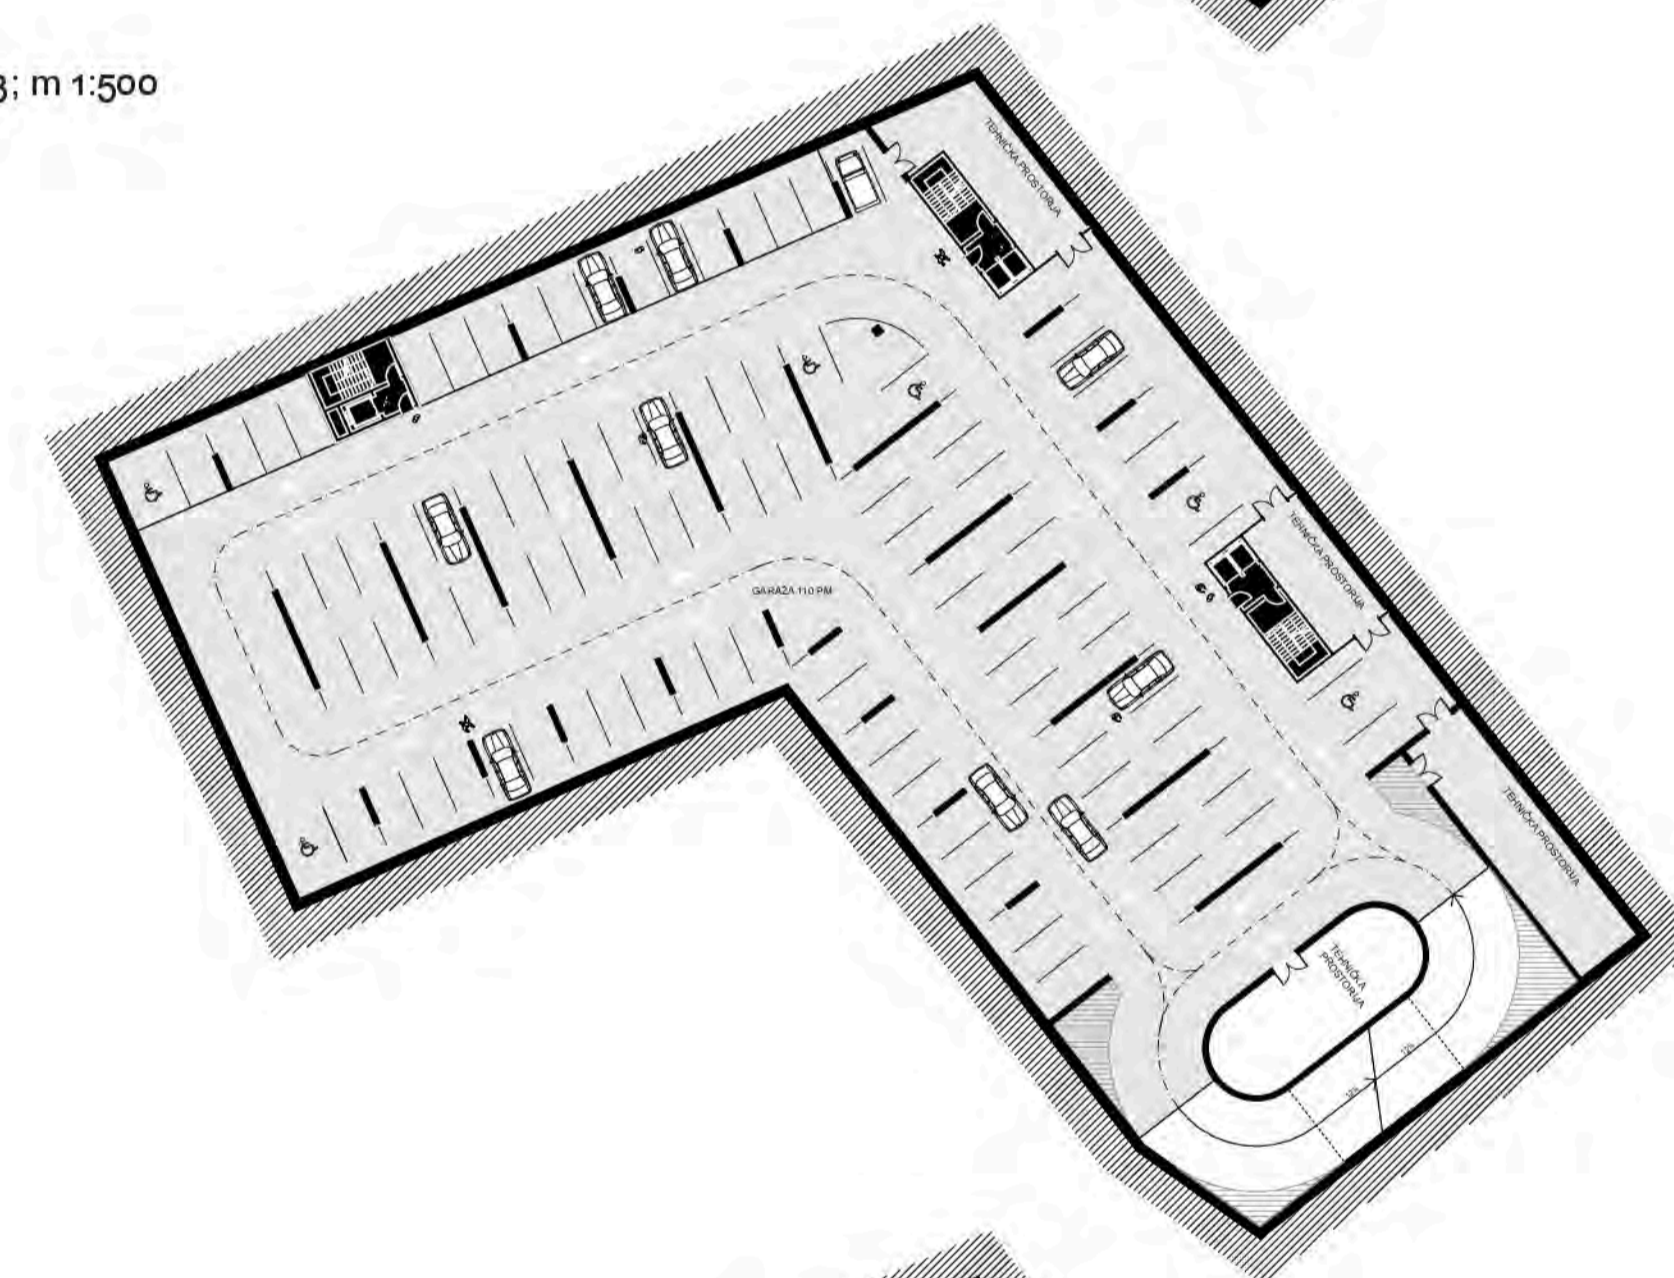



TLOCRT GARAŽE -4; m 1:500

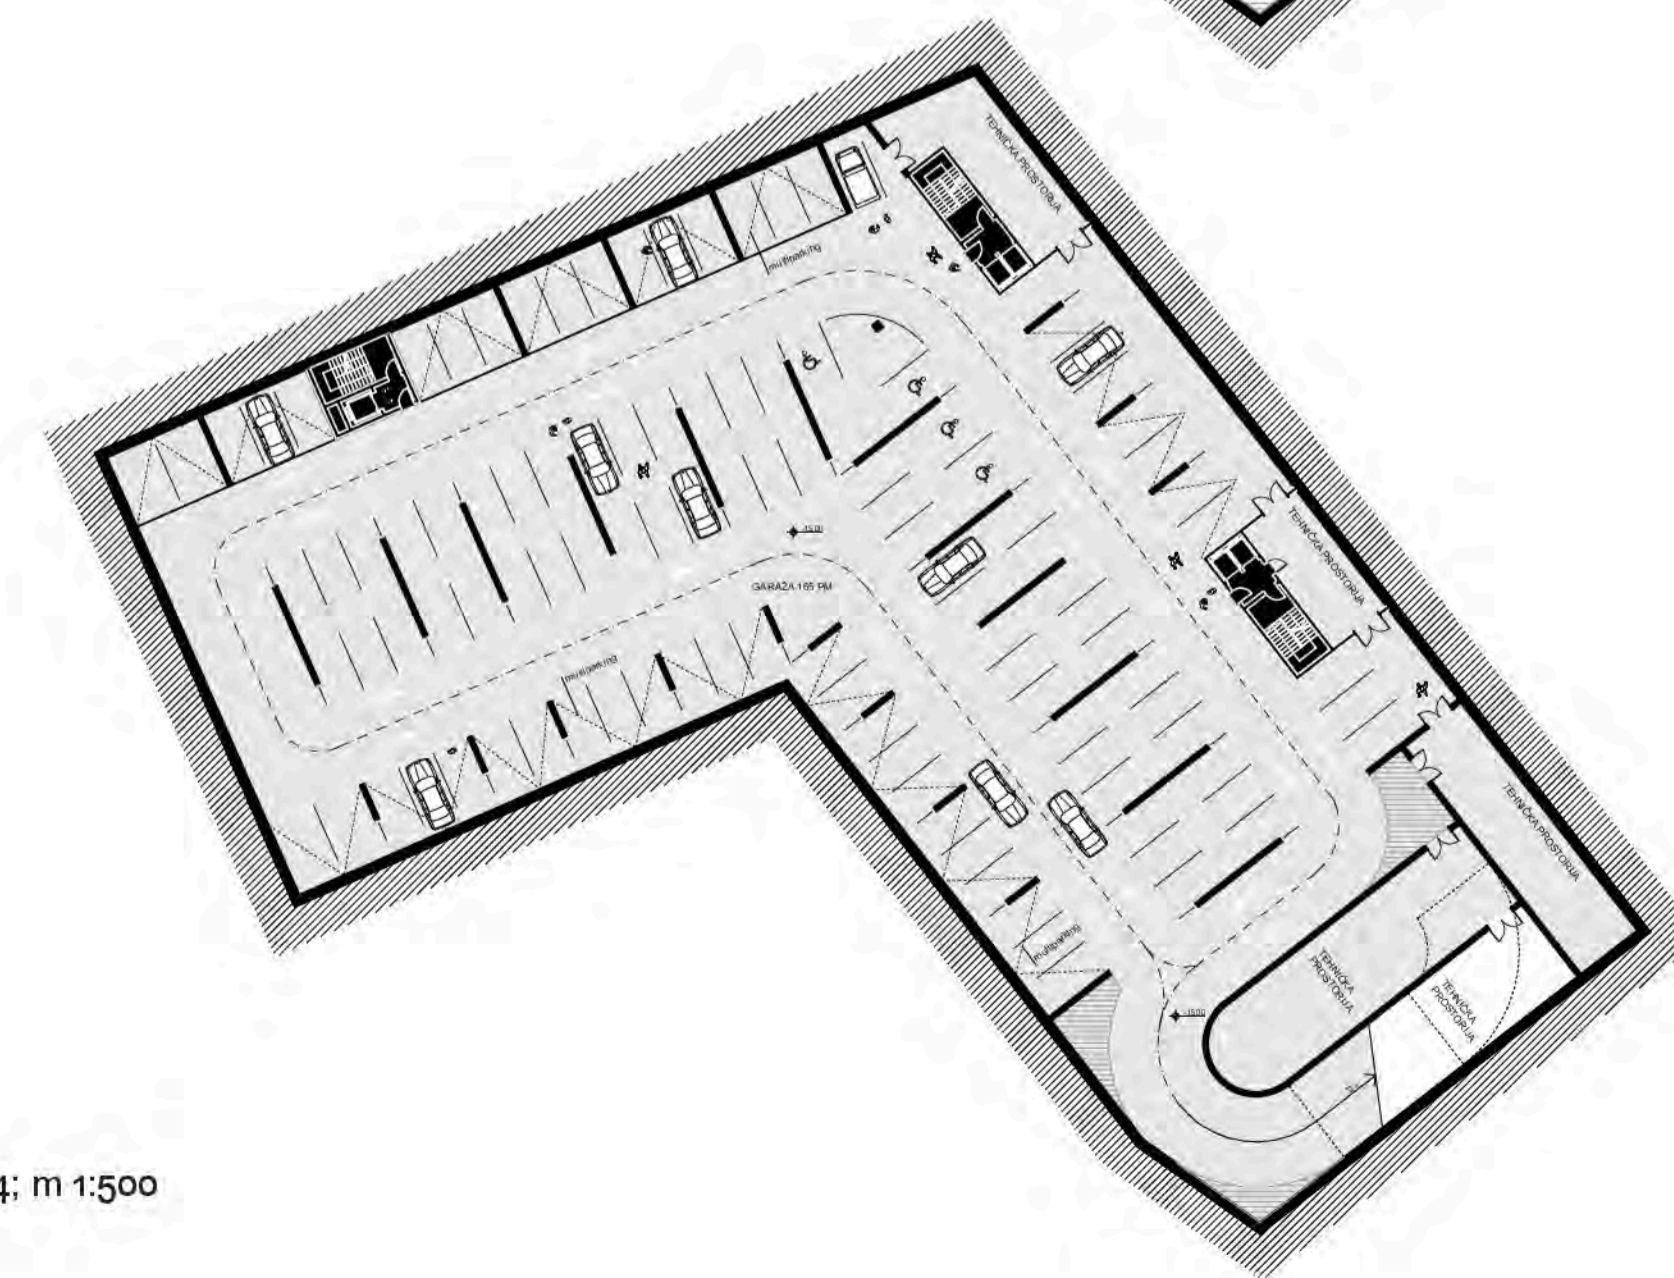


TLOCRT PRIZEMLJA — m 1:250




PRESJEK C-C
m 1:250

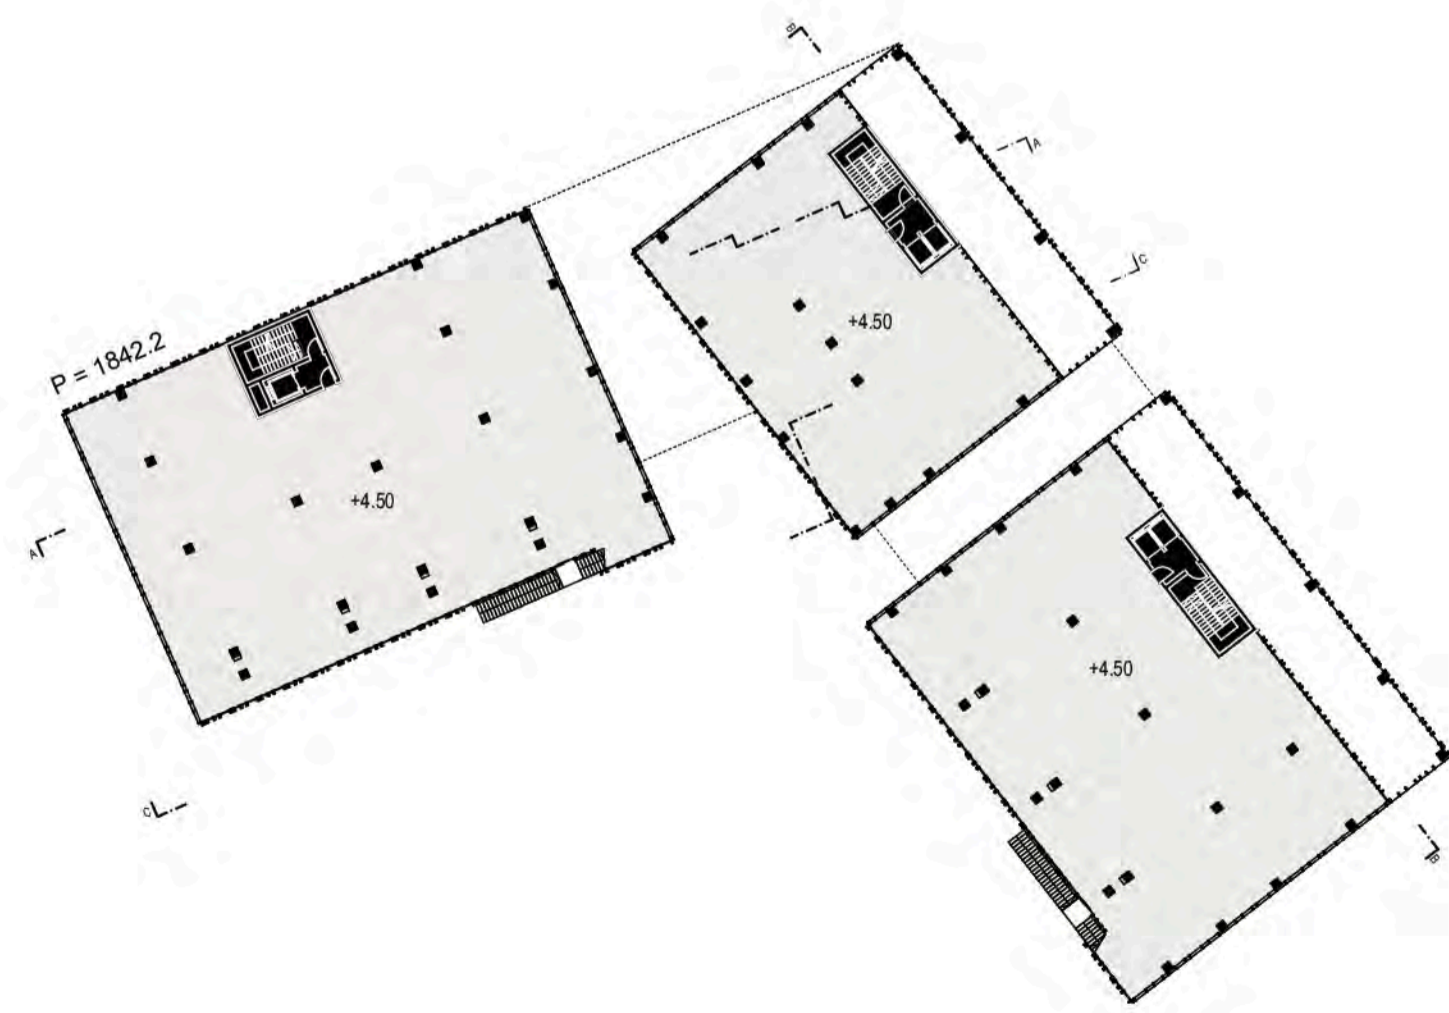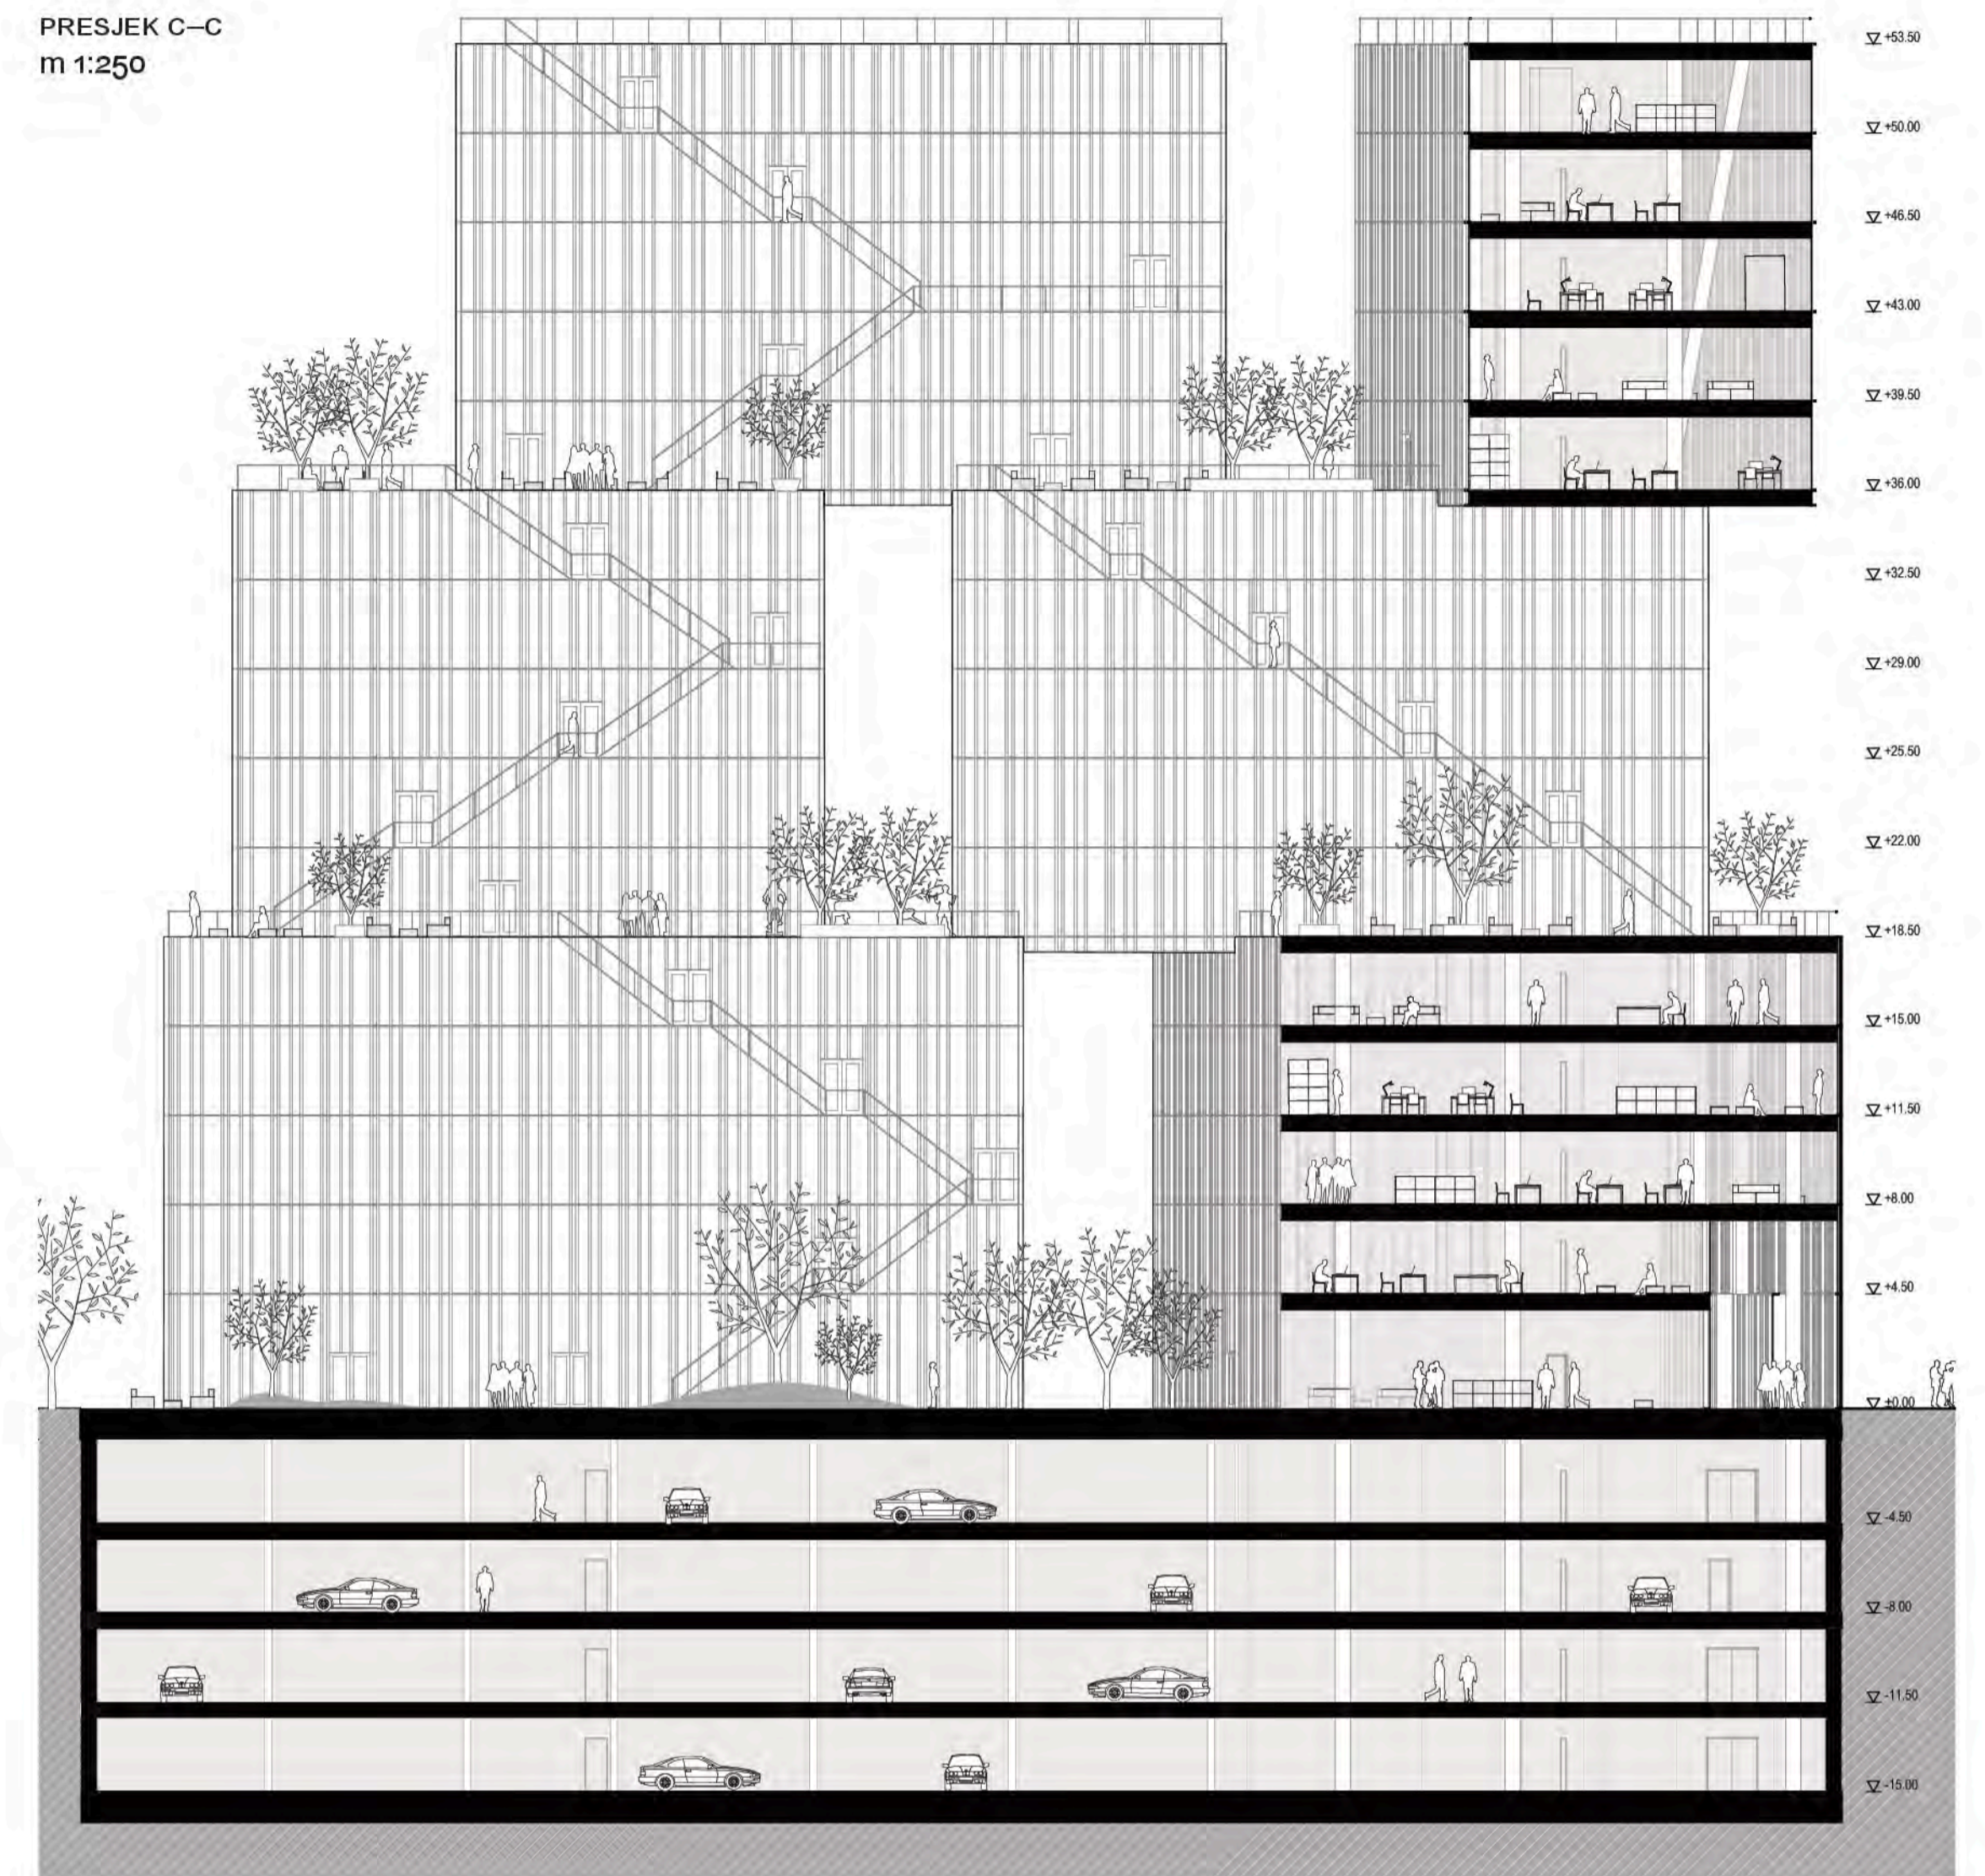


TLOCRT 1. KATA — m 1:500

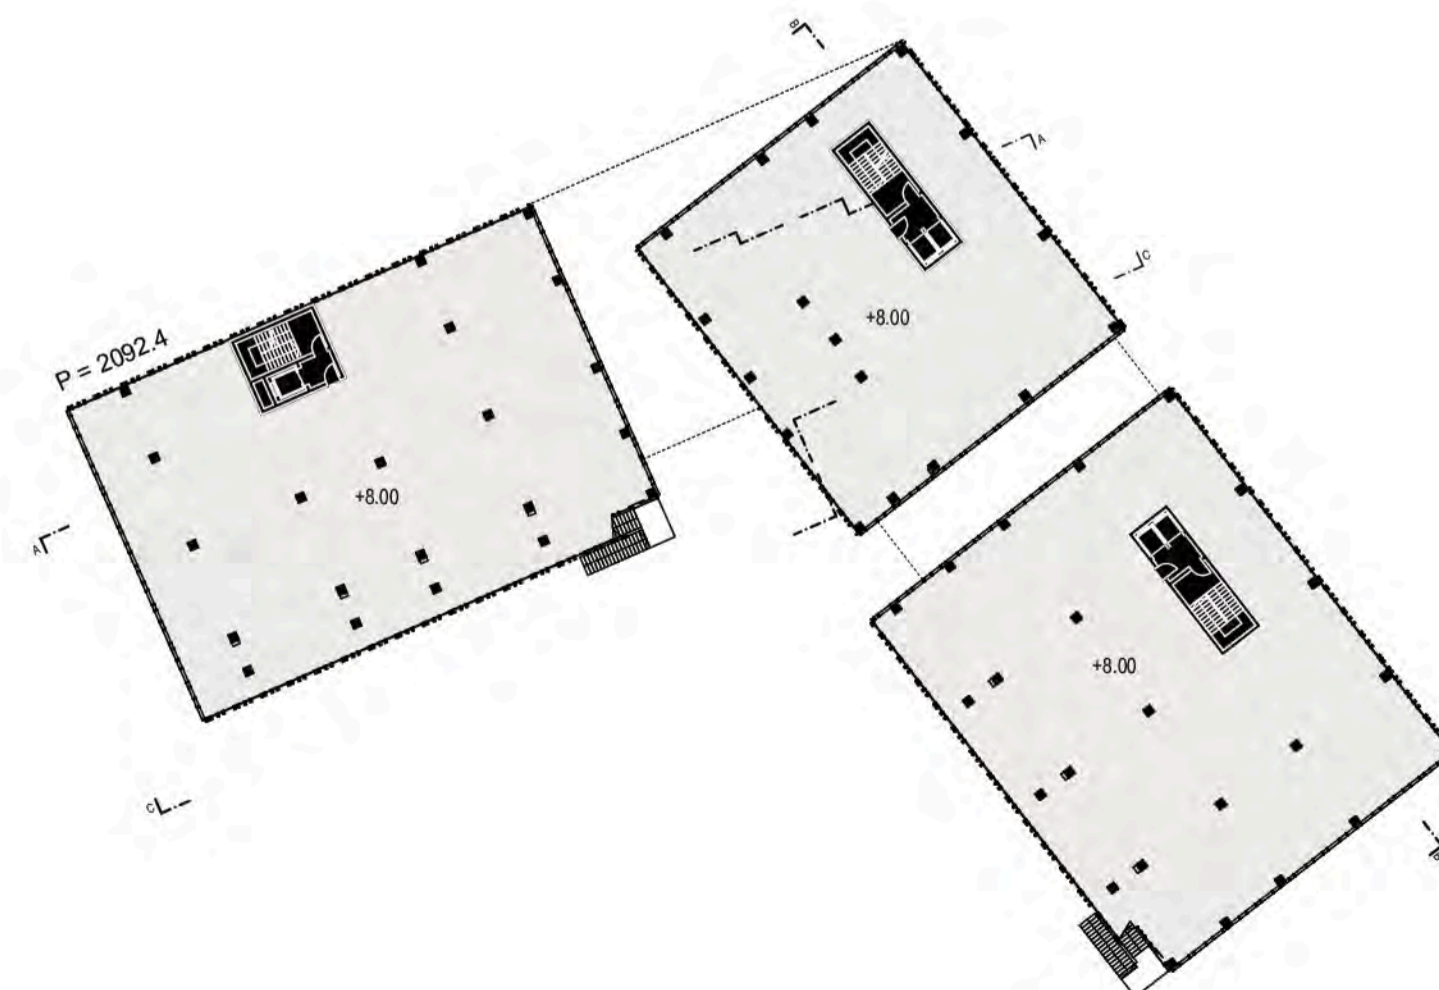

TLOCRT 2. KATA — m 1:500

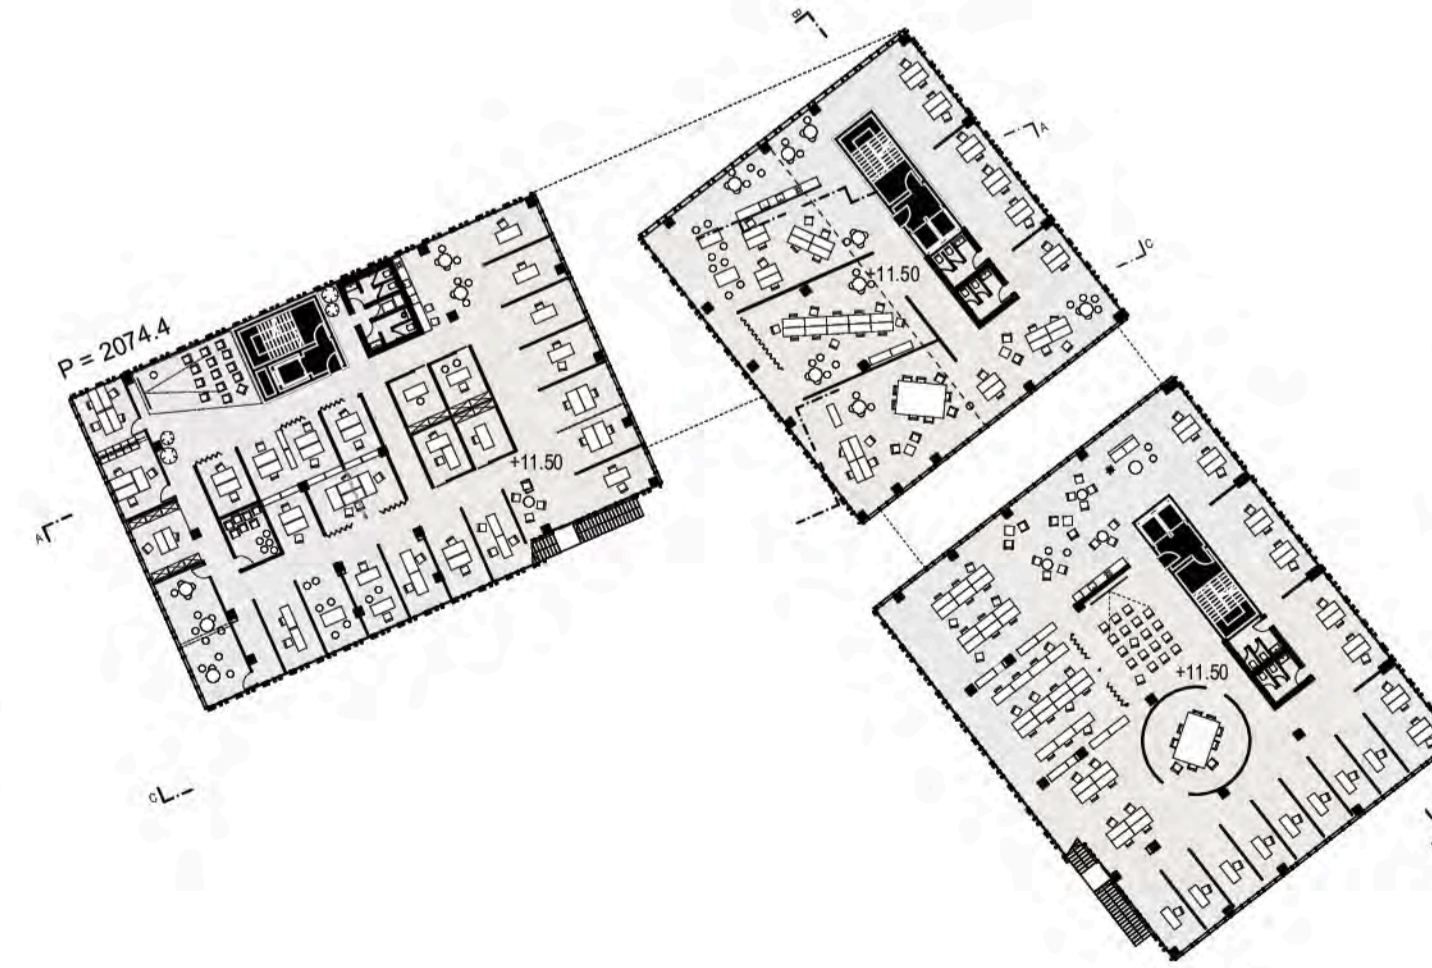

TLOCRT 3. KATA — m 1:500

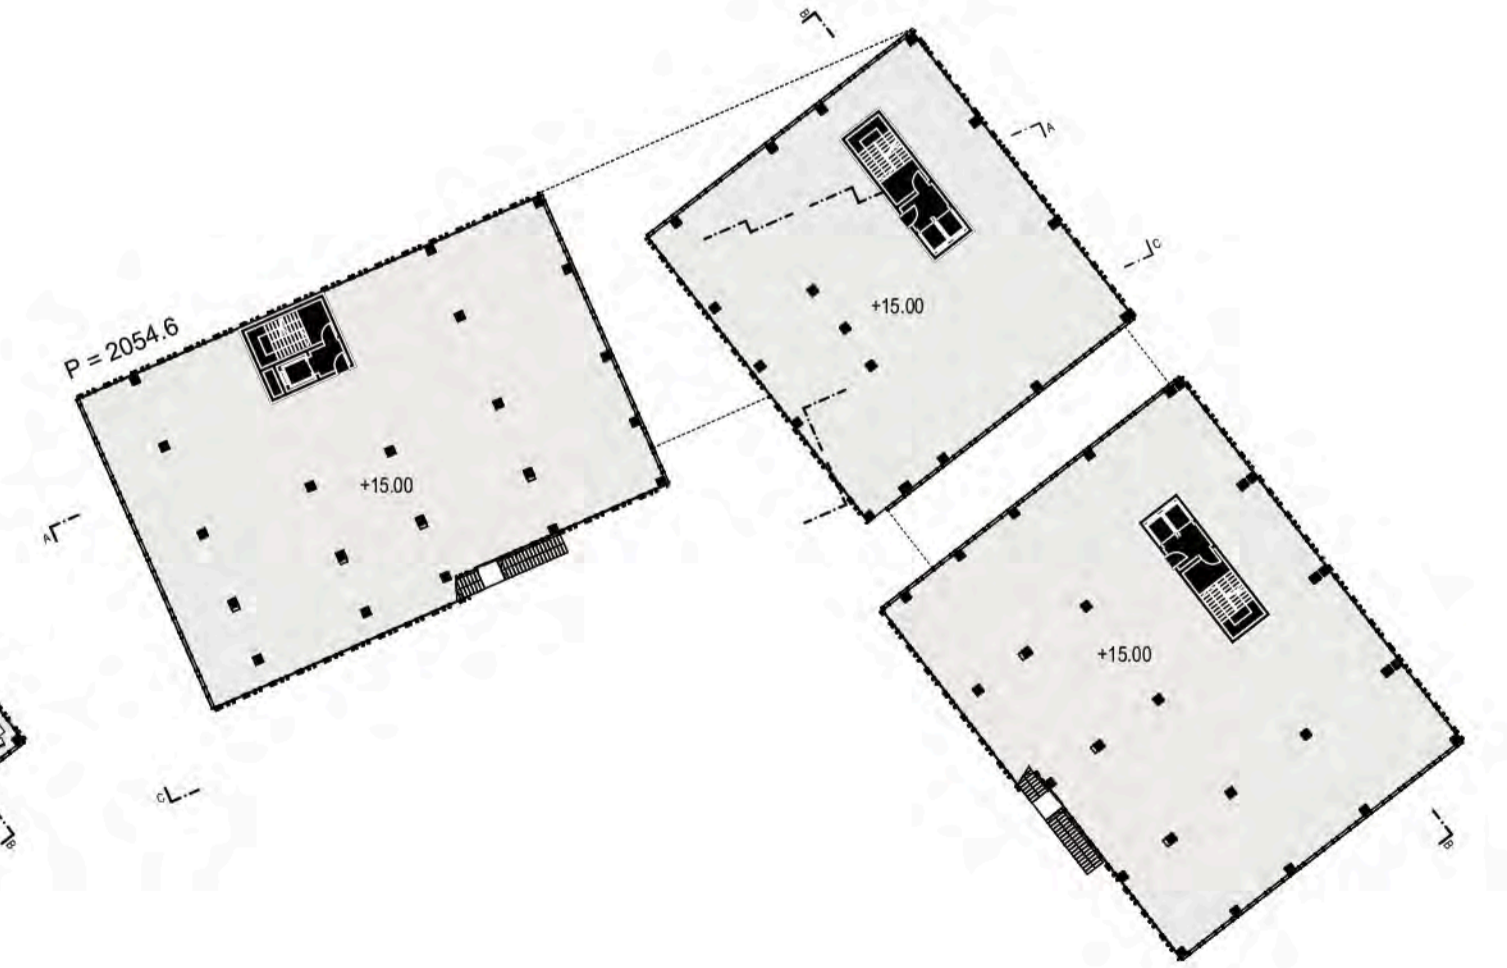


TLOCRT 4. KATA — m 1:500




TLOCRT 5. KATA — m 1:250




DVORIŠNA STRANA — POGLED S JUGOZAPADA

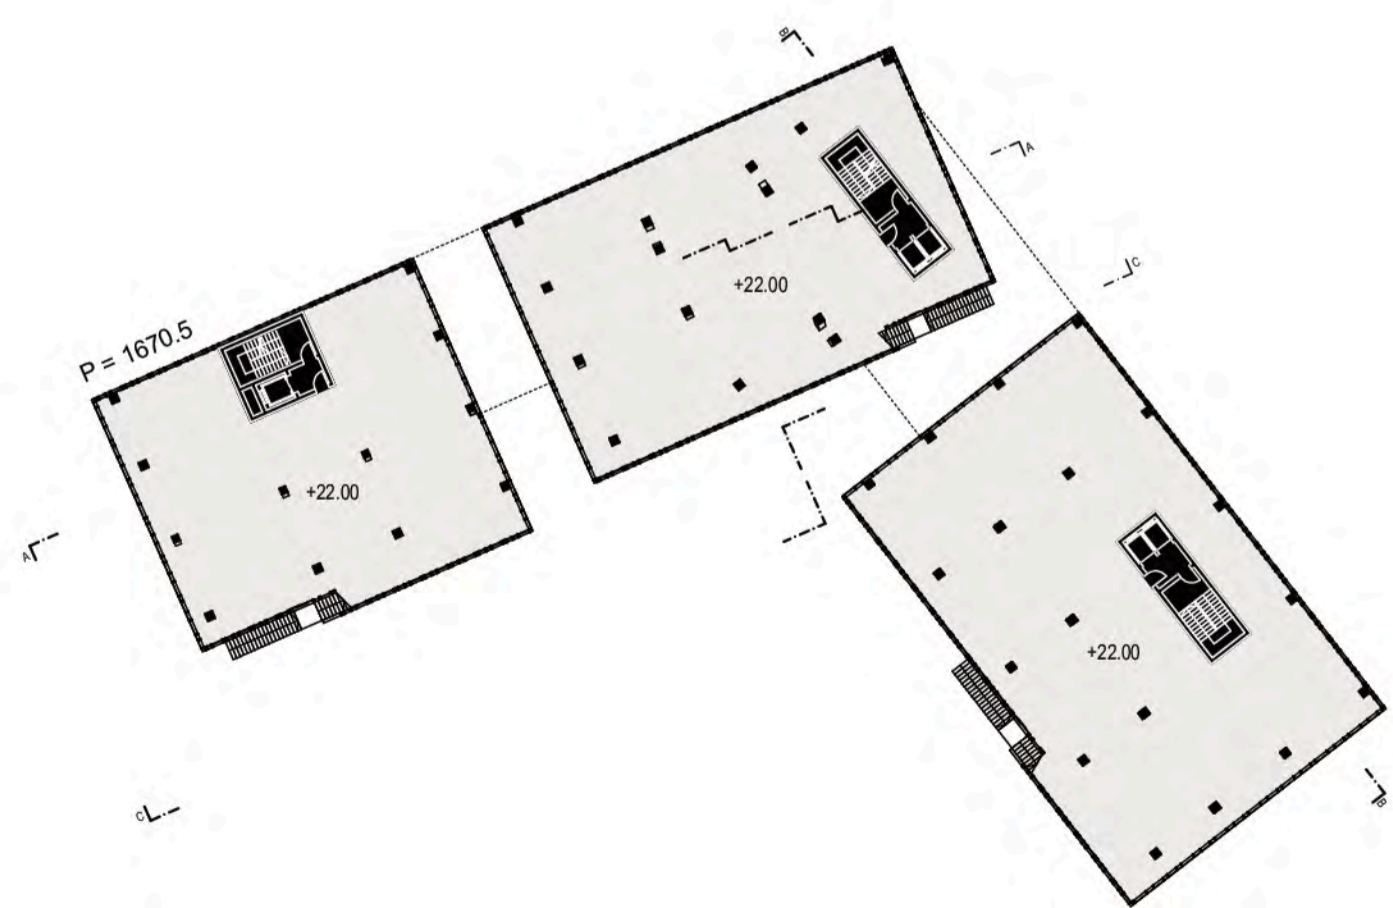


TLOCRT 6. KATA — m 1:500

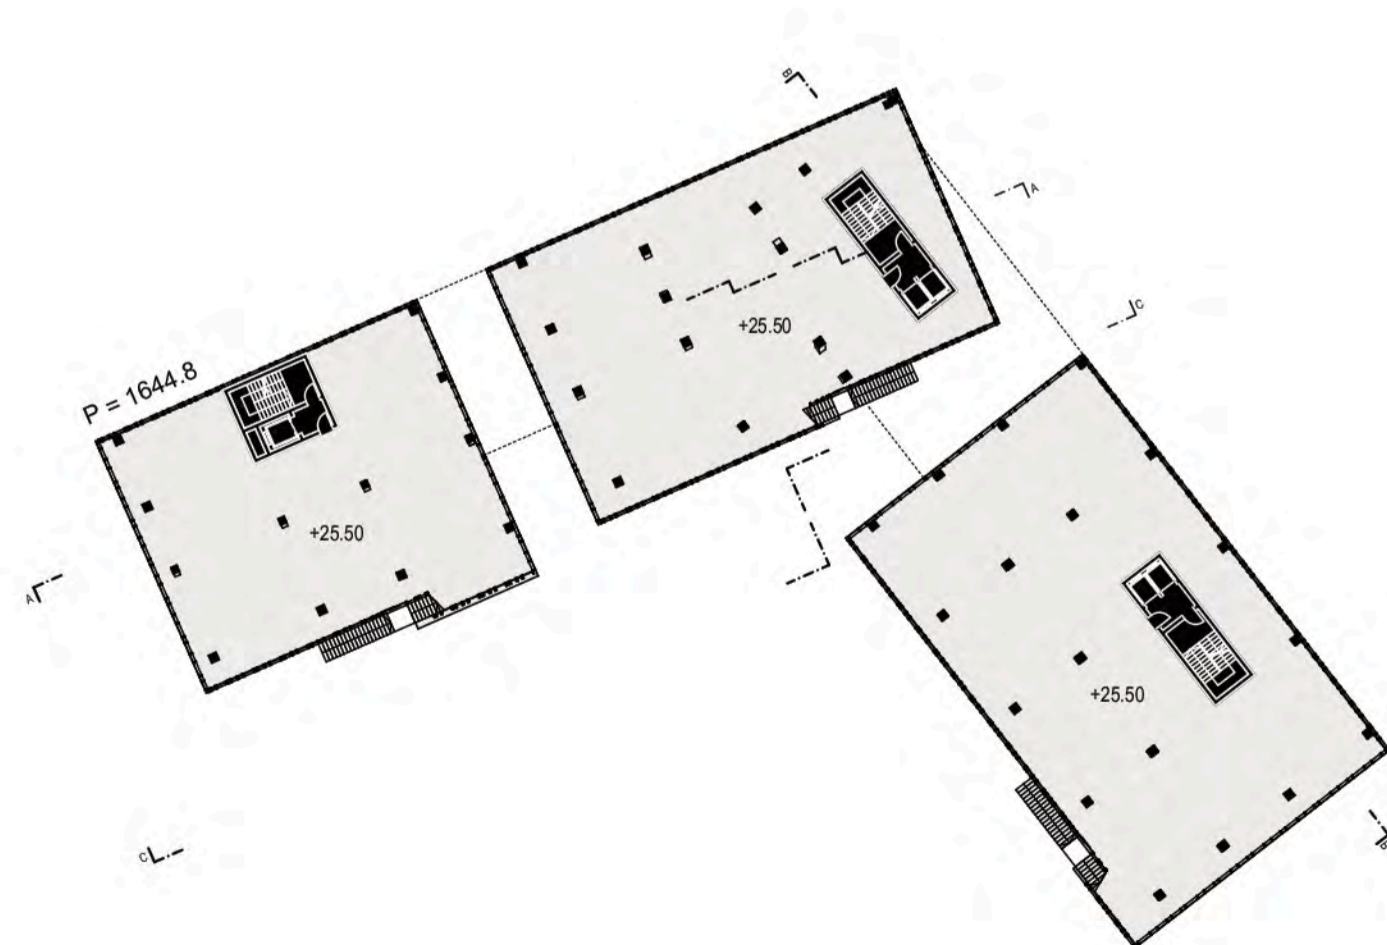

TLOCRT 7. KATA — m 1:500

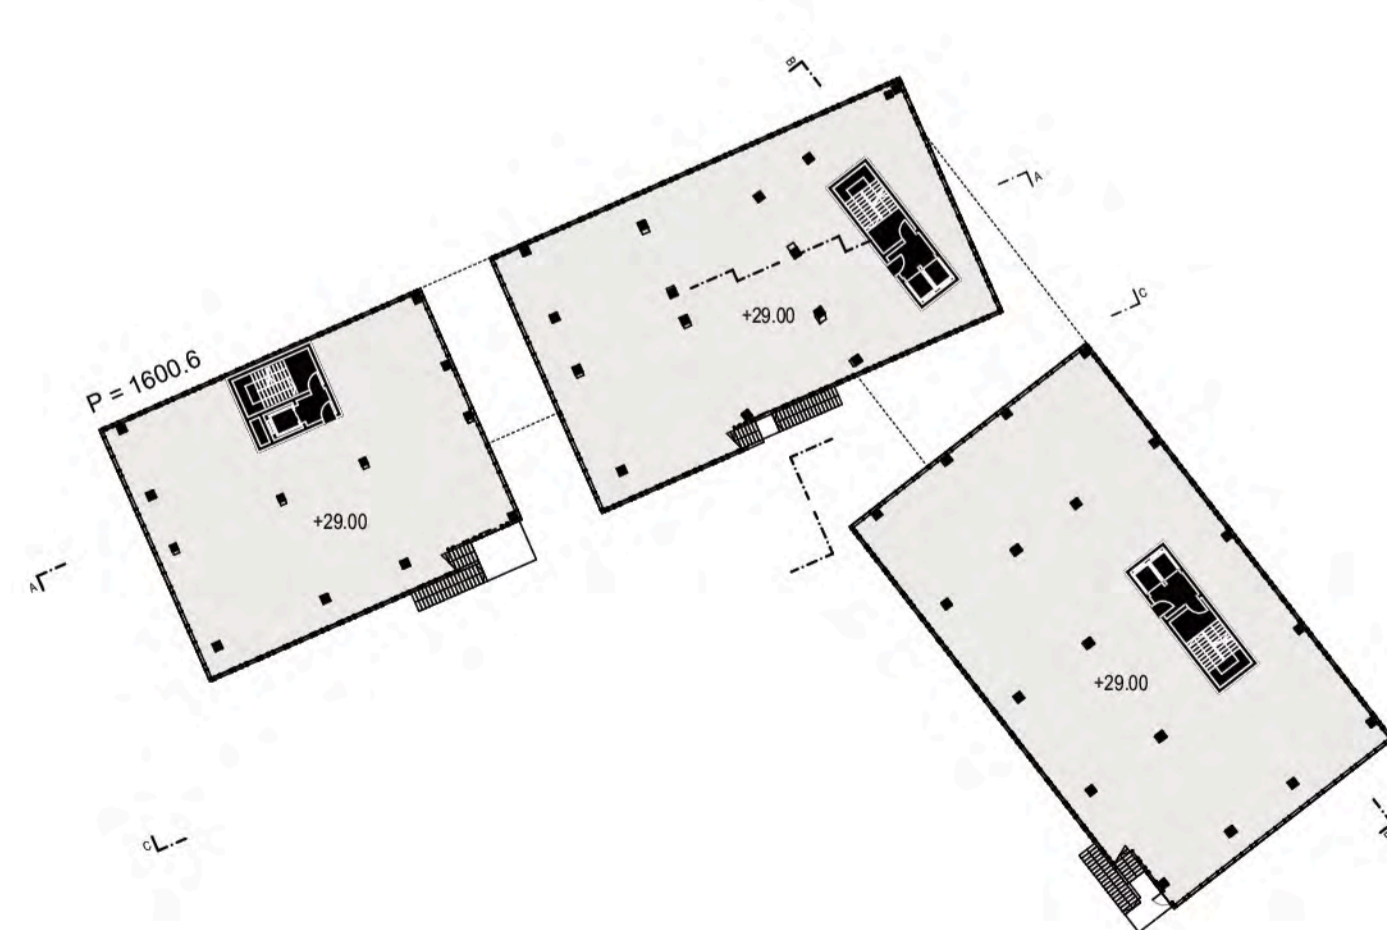

TLOCRT 8. KATA — m 1:500

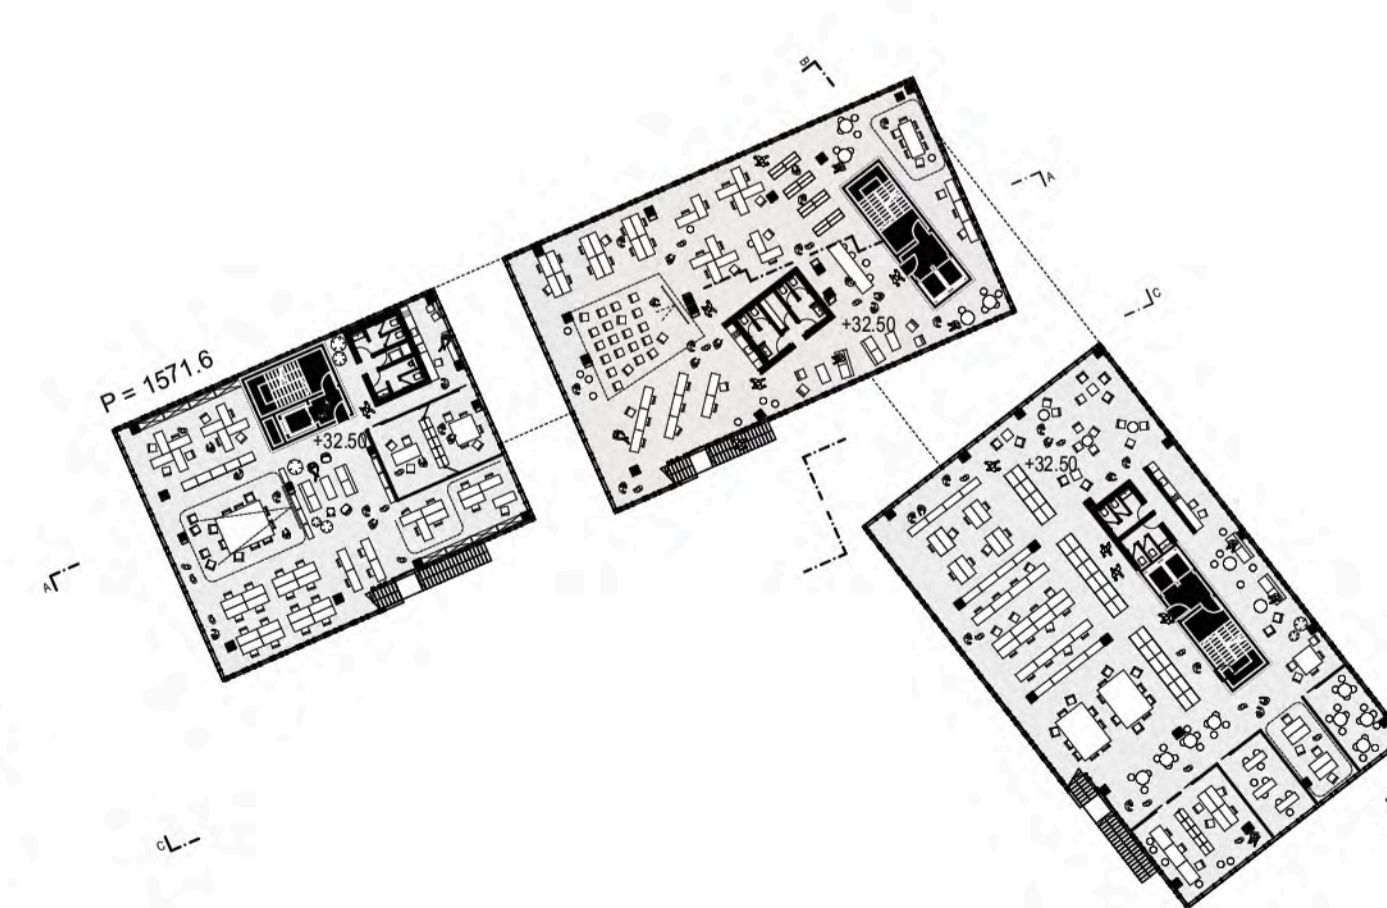

TLOCRT 9. KATA — m 1:500







TLOCRT 10. KATA — m 1:250




DVORIŠNA STRANA — PTIČJA PERSPEKTIVA, JUGOZAPAD

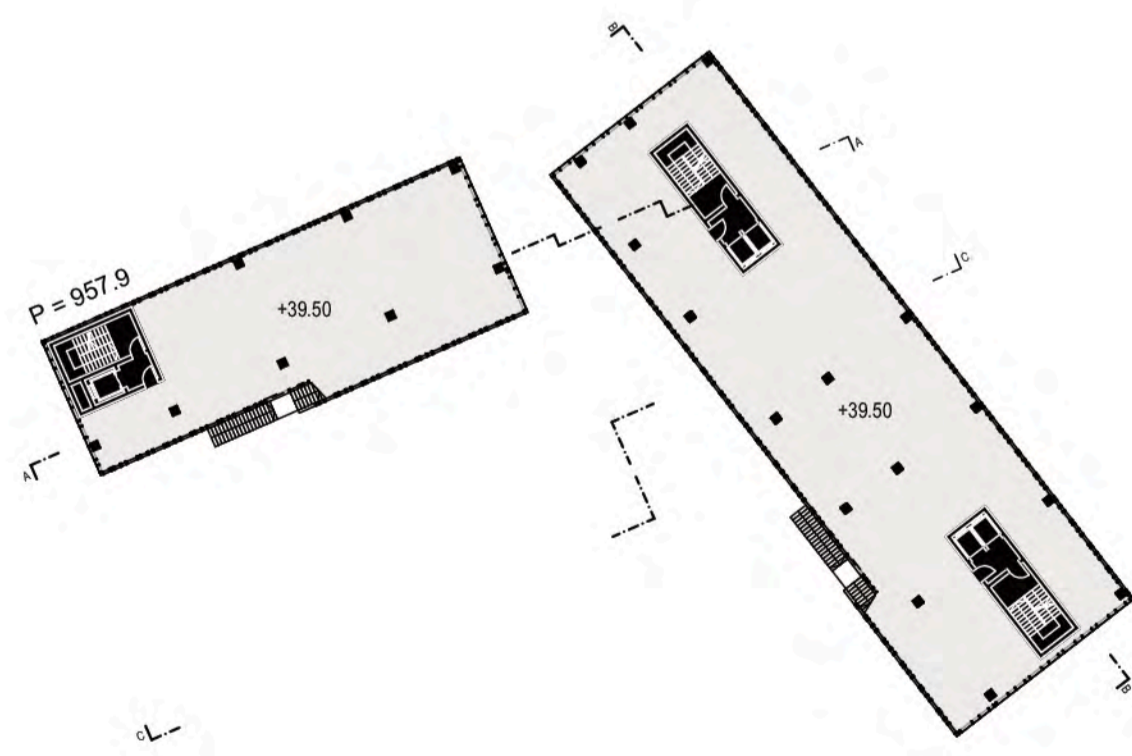


TLOCRT 11. KATA — m 1:500

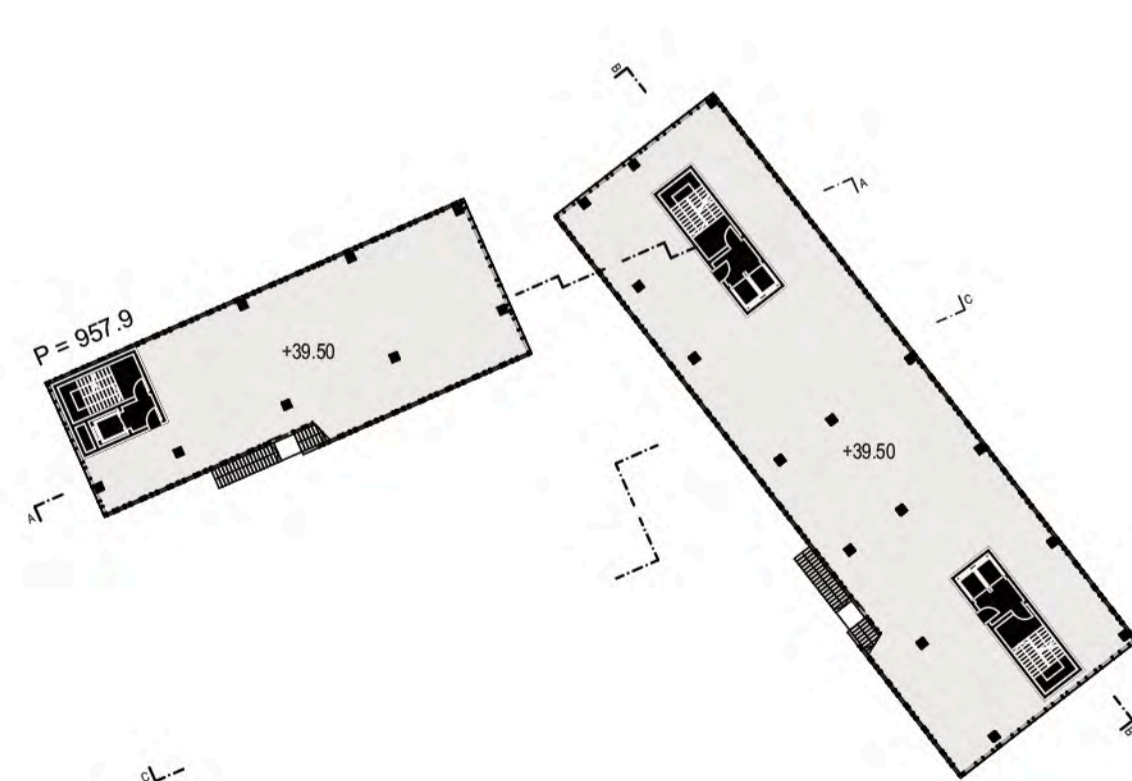

TLOCRT 12. KATA — m 1:500

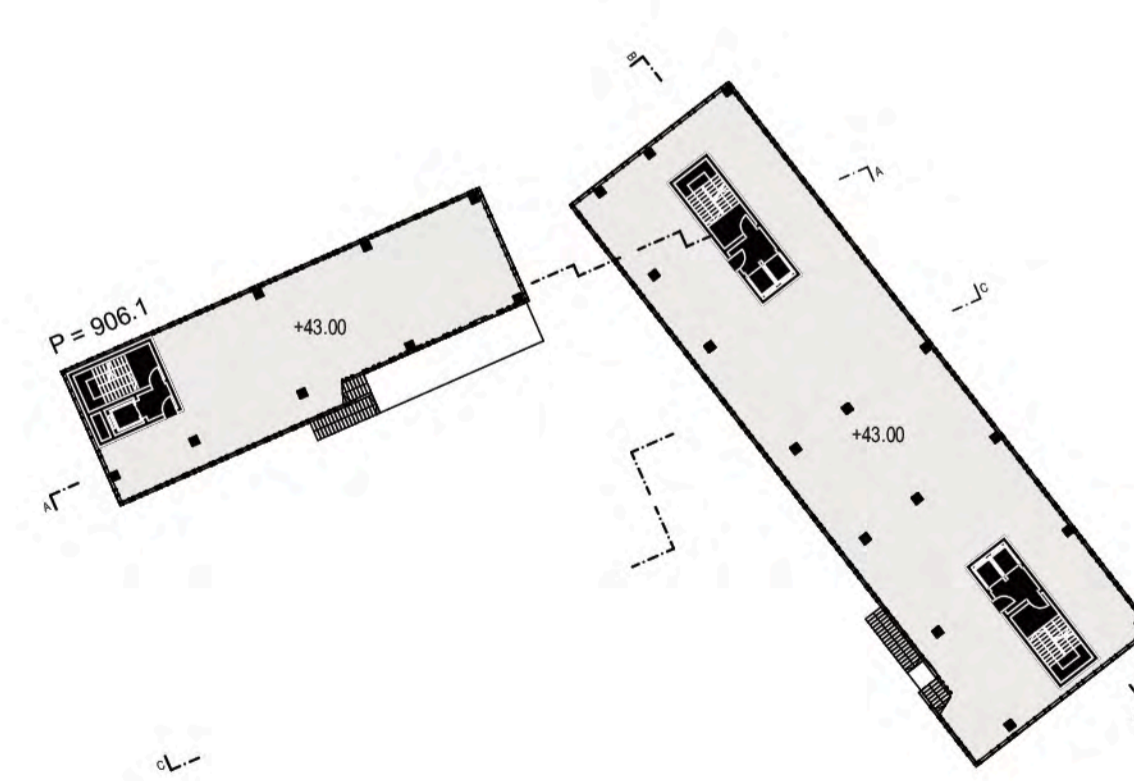

TLOCRT 13. KATA — m 1:500

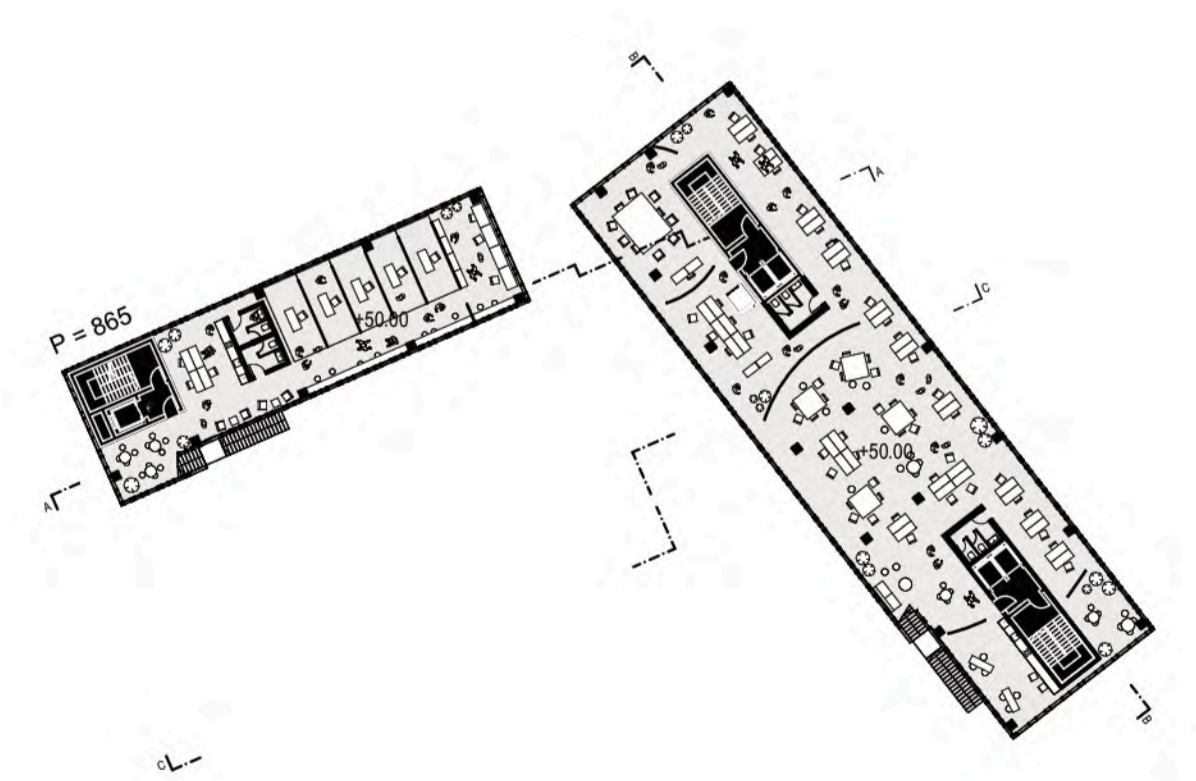

TLOCRT 14. KATA — m 1:500




ISTOČNO PROČELJE




SJEVERNO PROČELJE



PRESJEK B-B
m 1:250

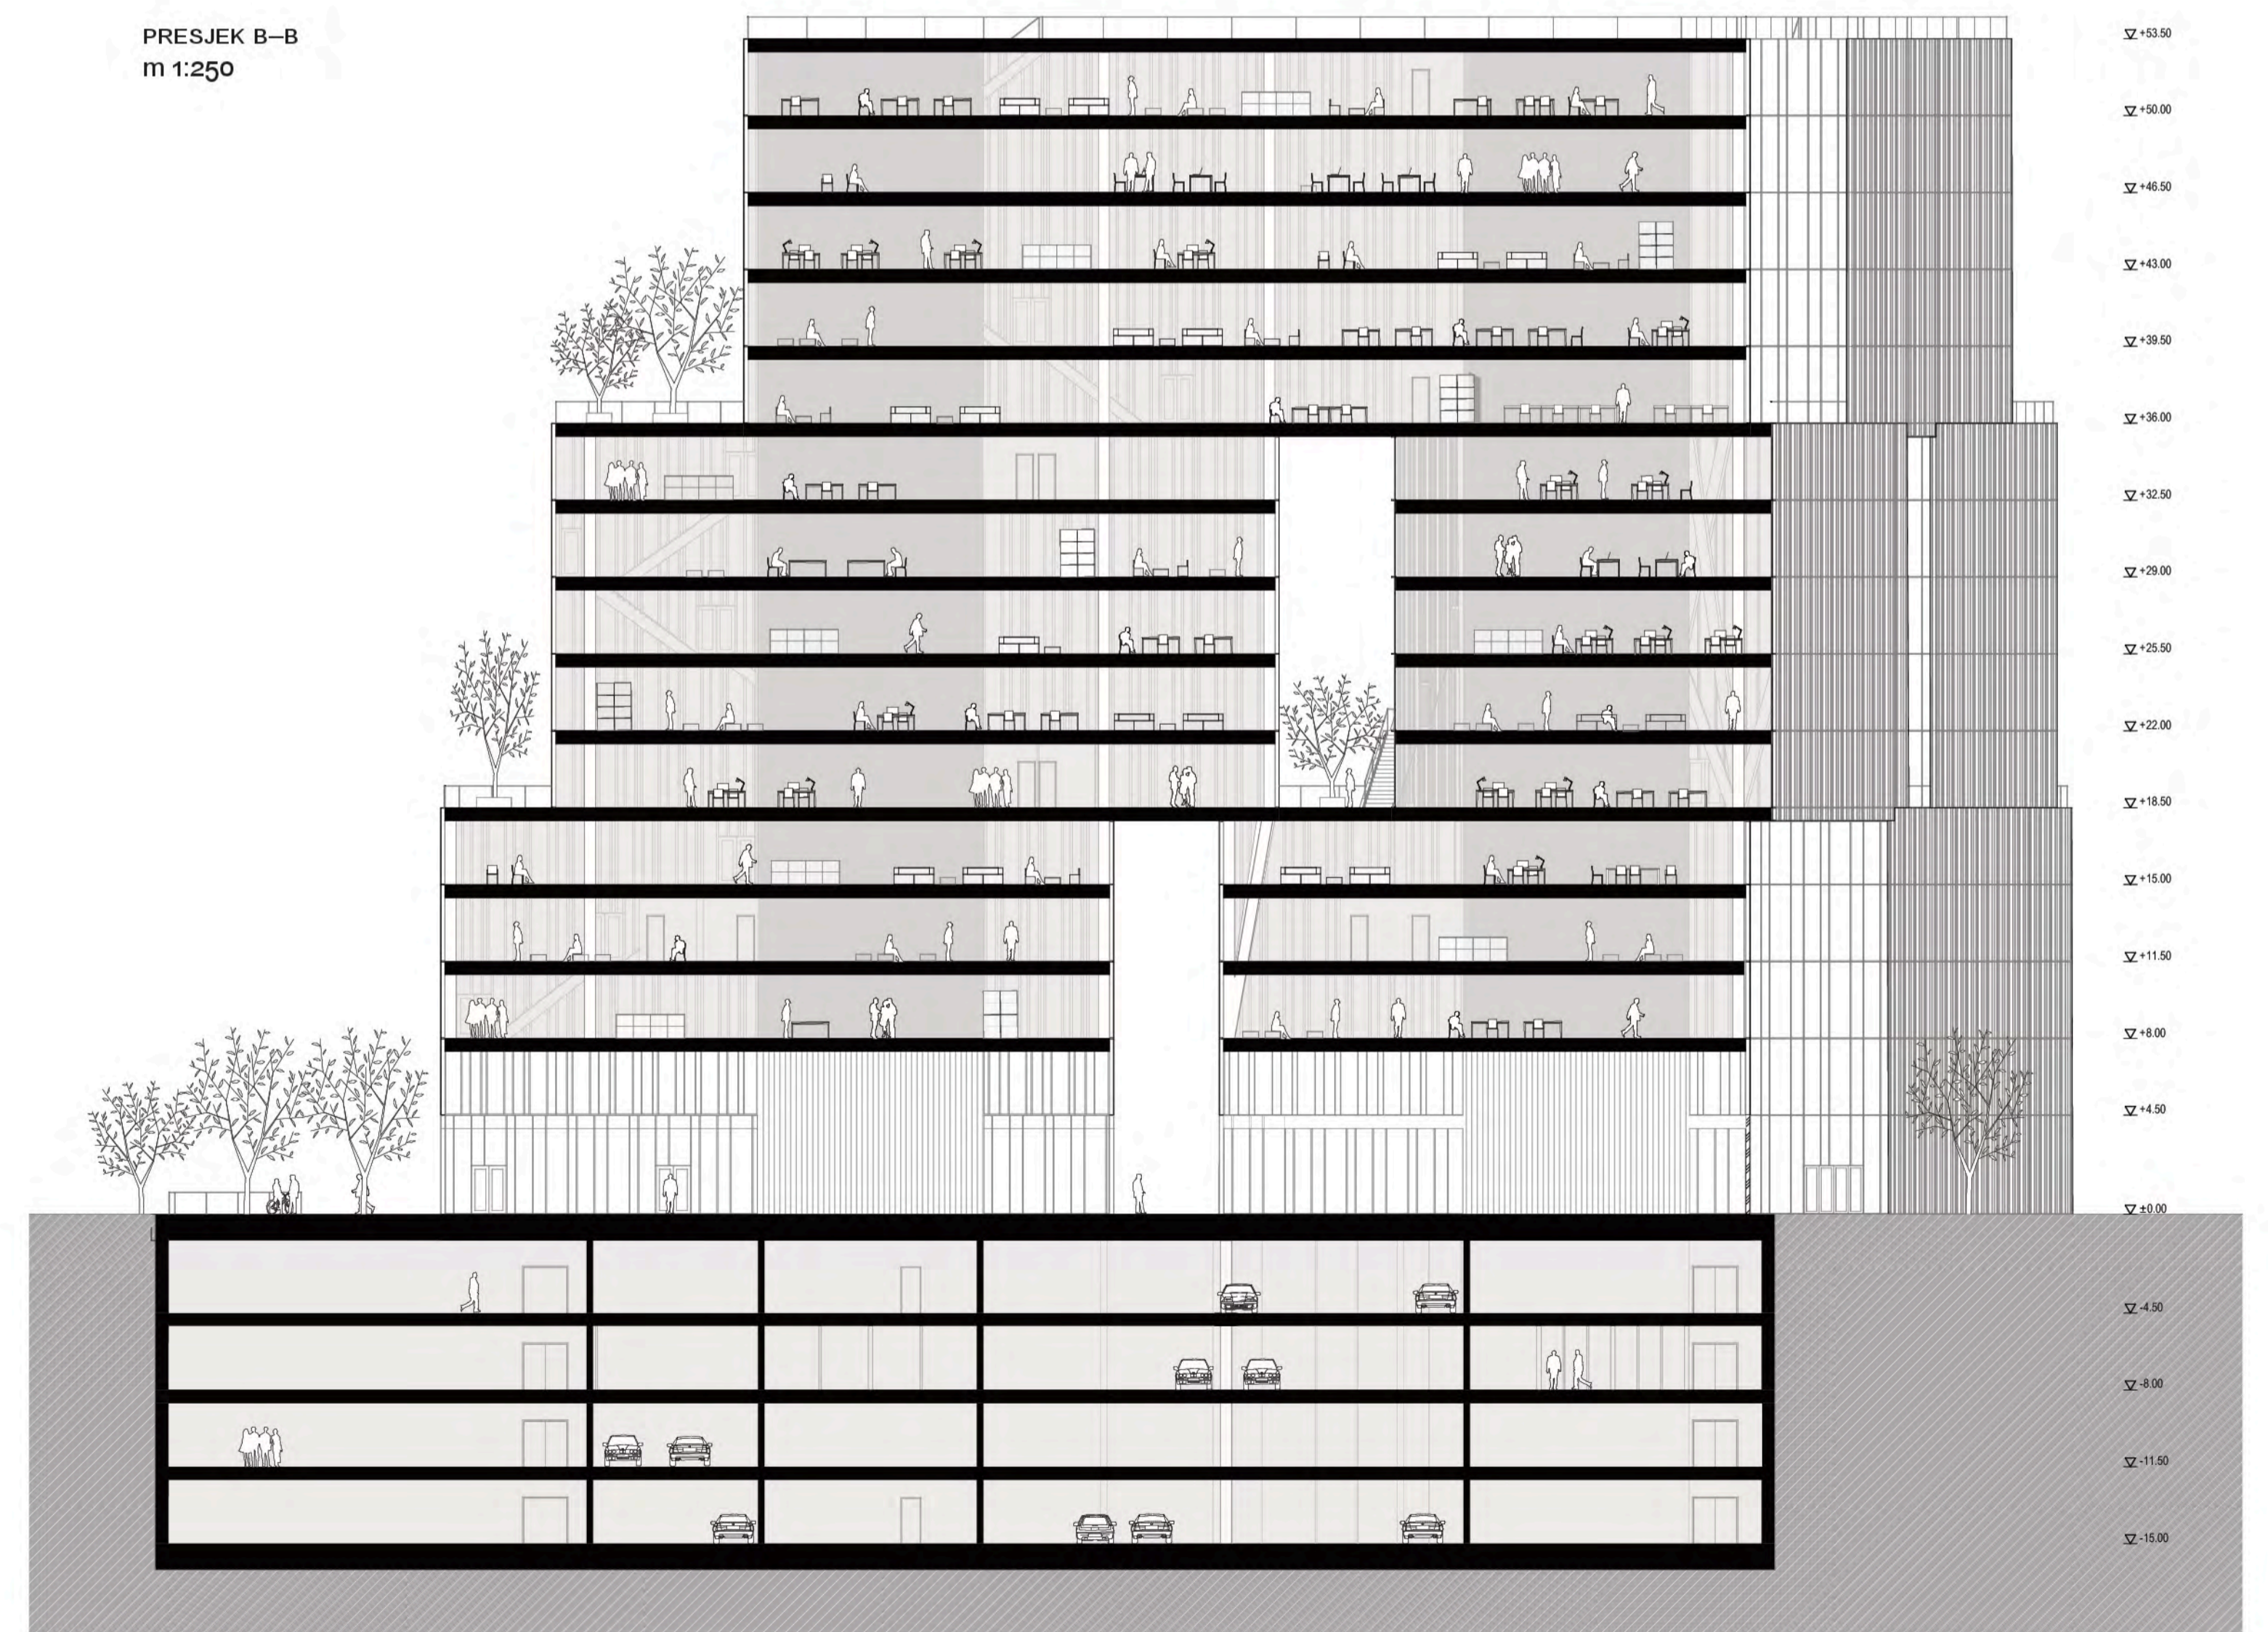

PRESJEK A-A
m 1:250

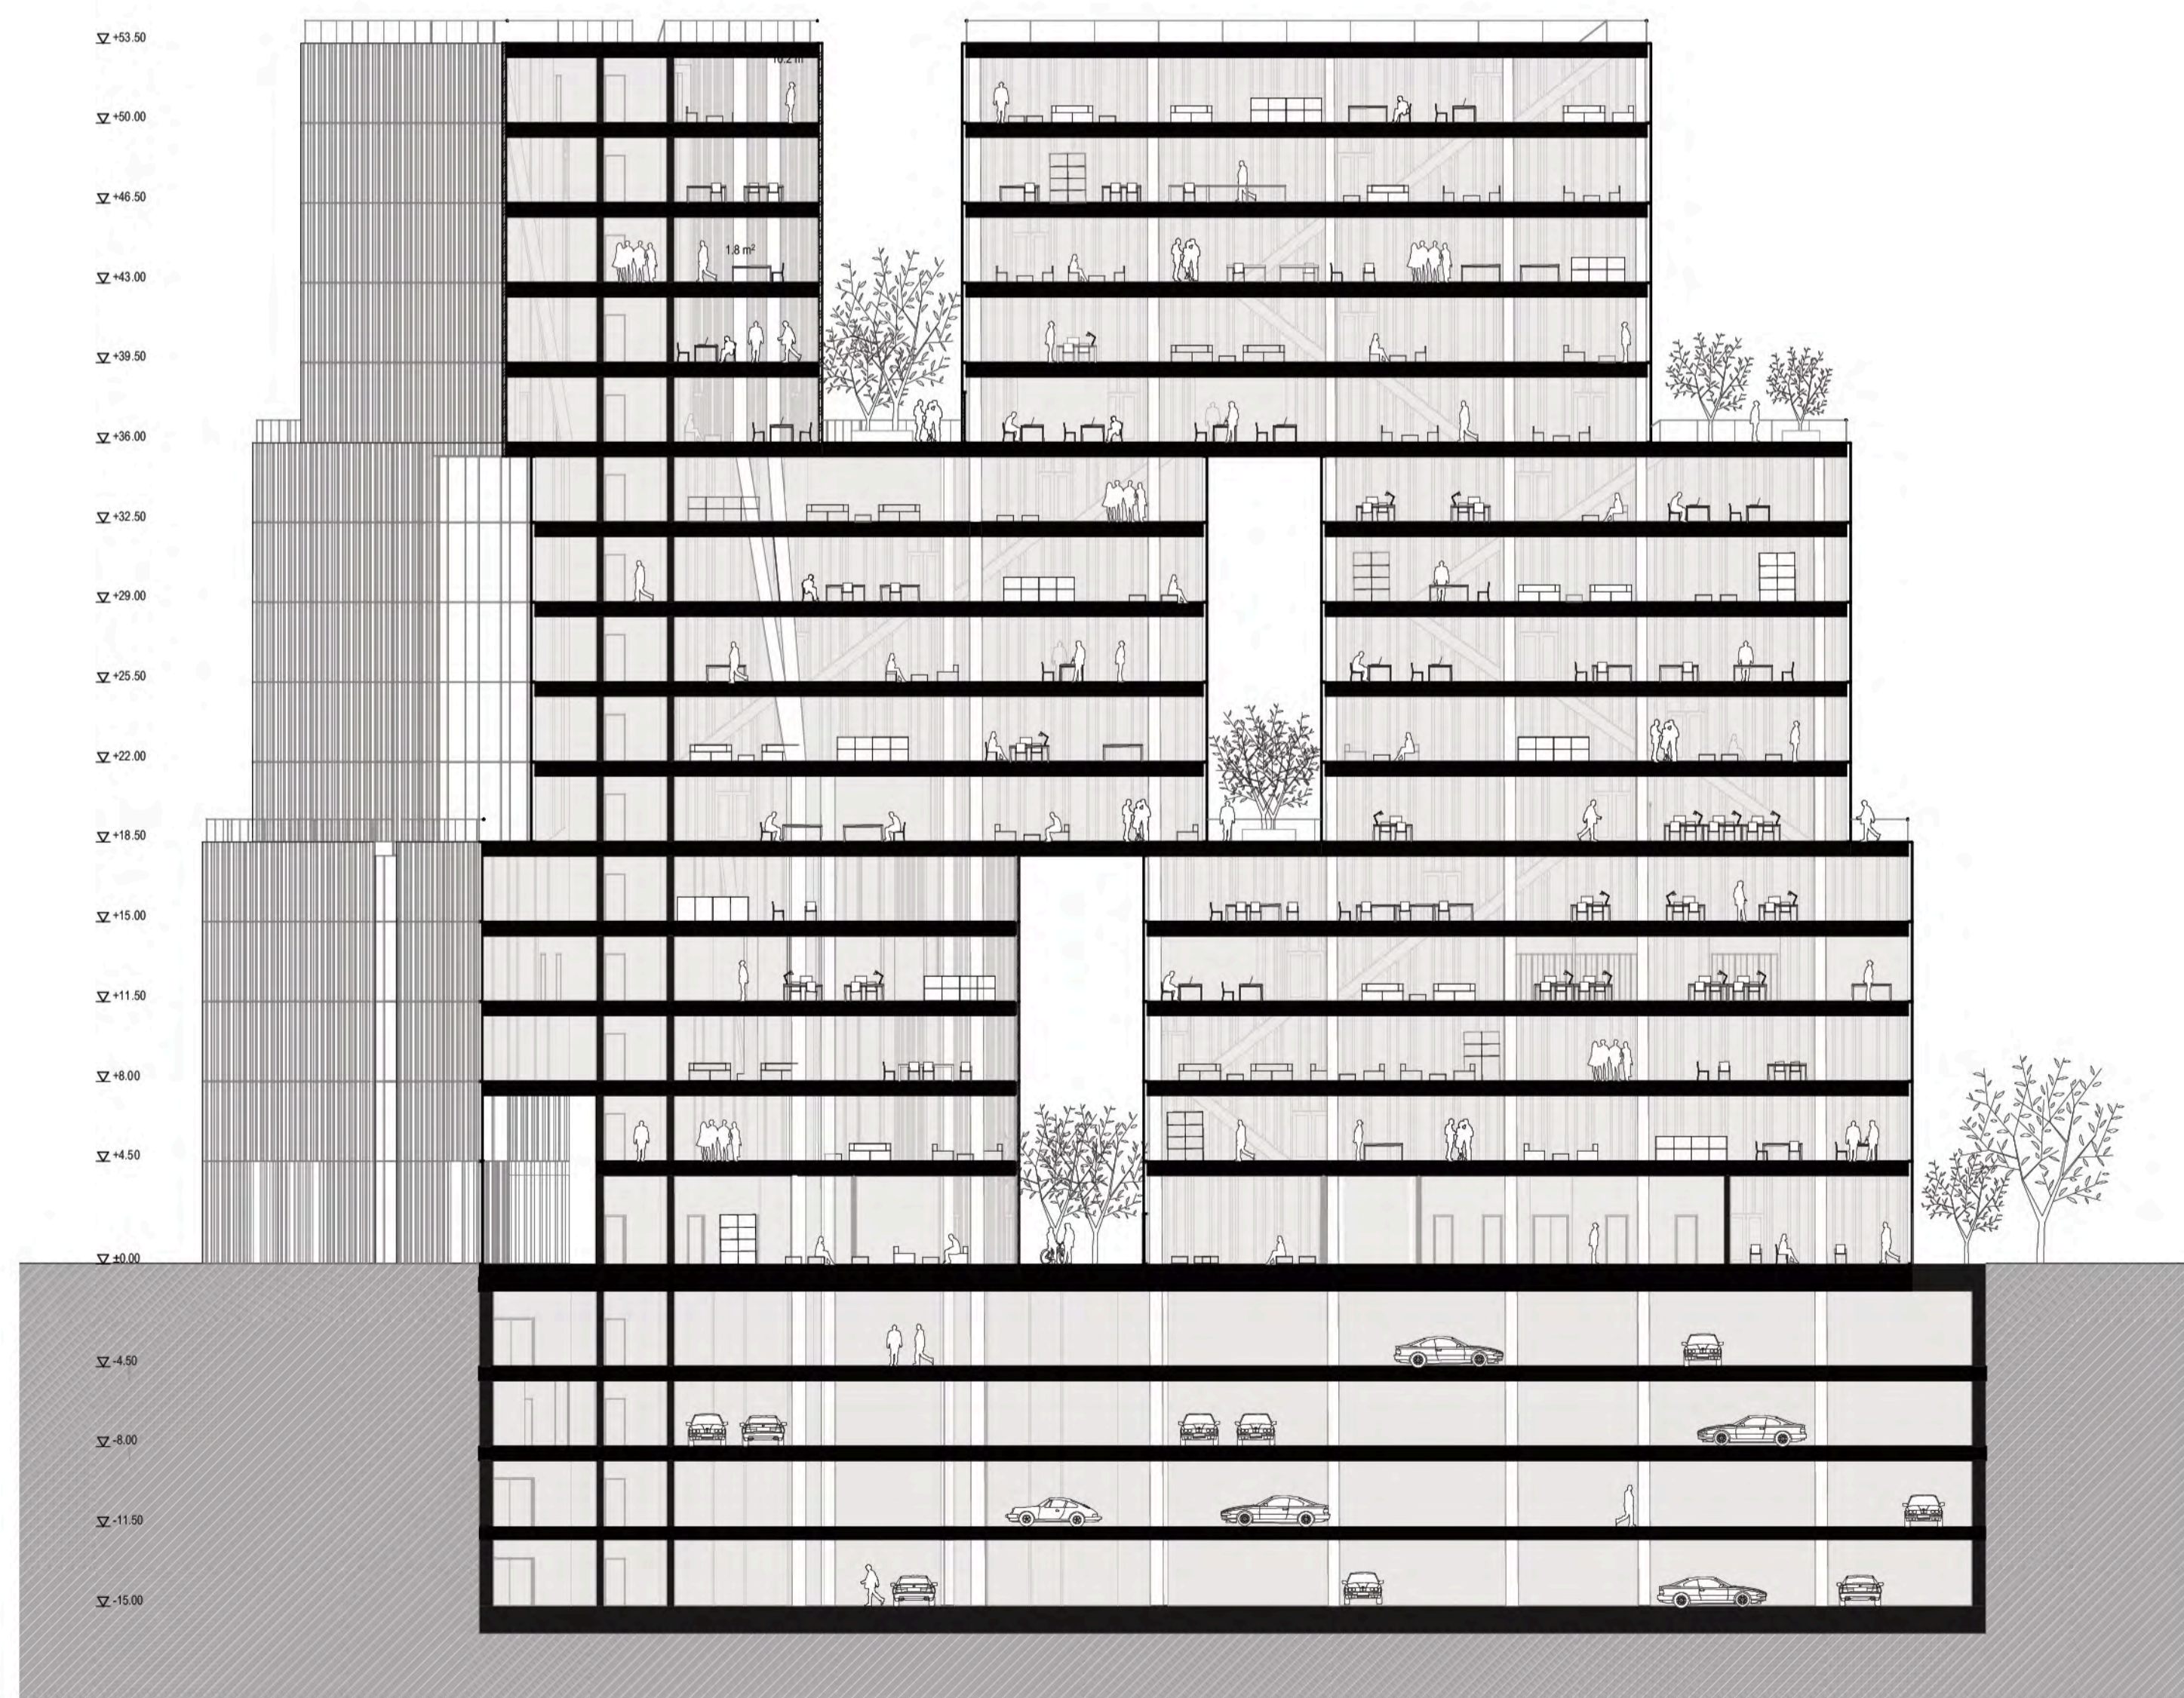

JUŽNO PROČELJE



ZAPADNO PROČELJE

