
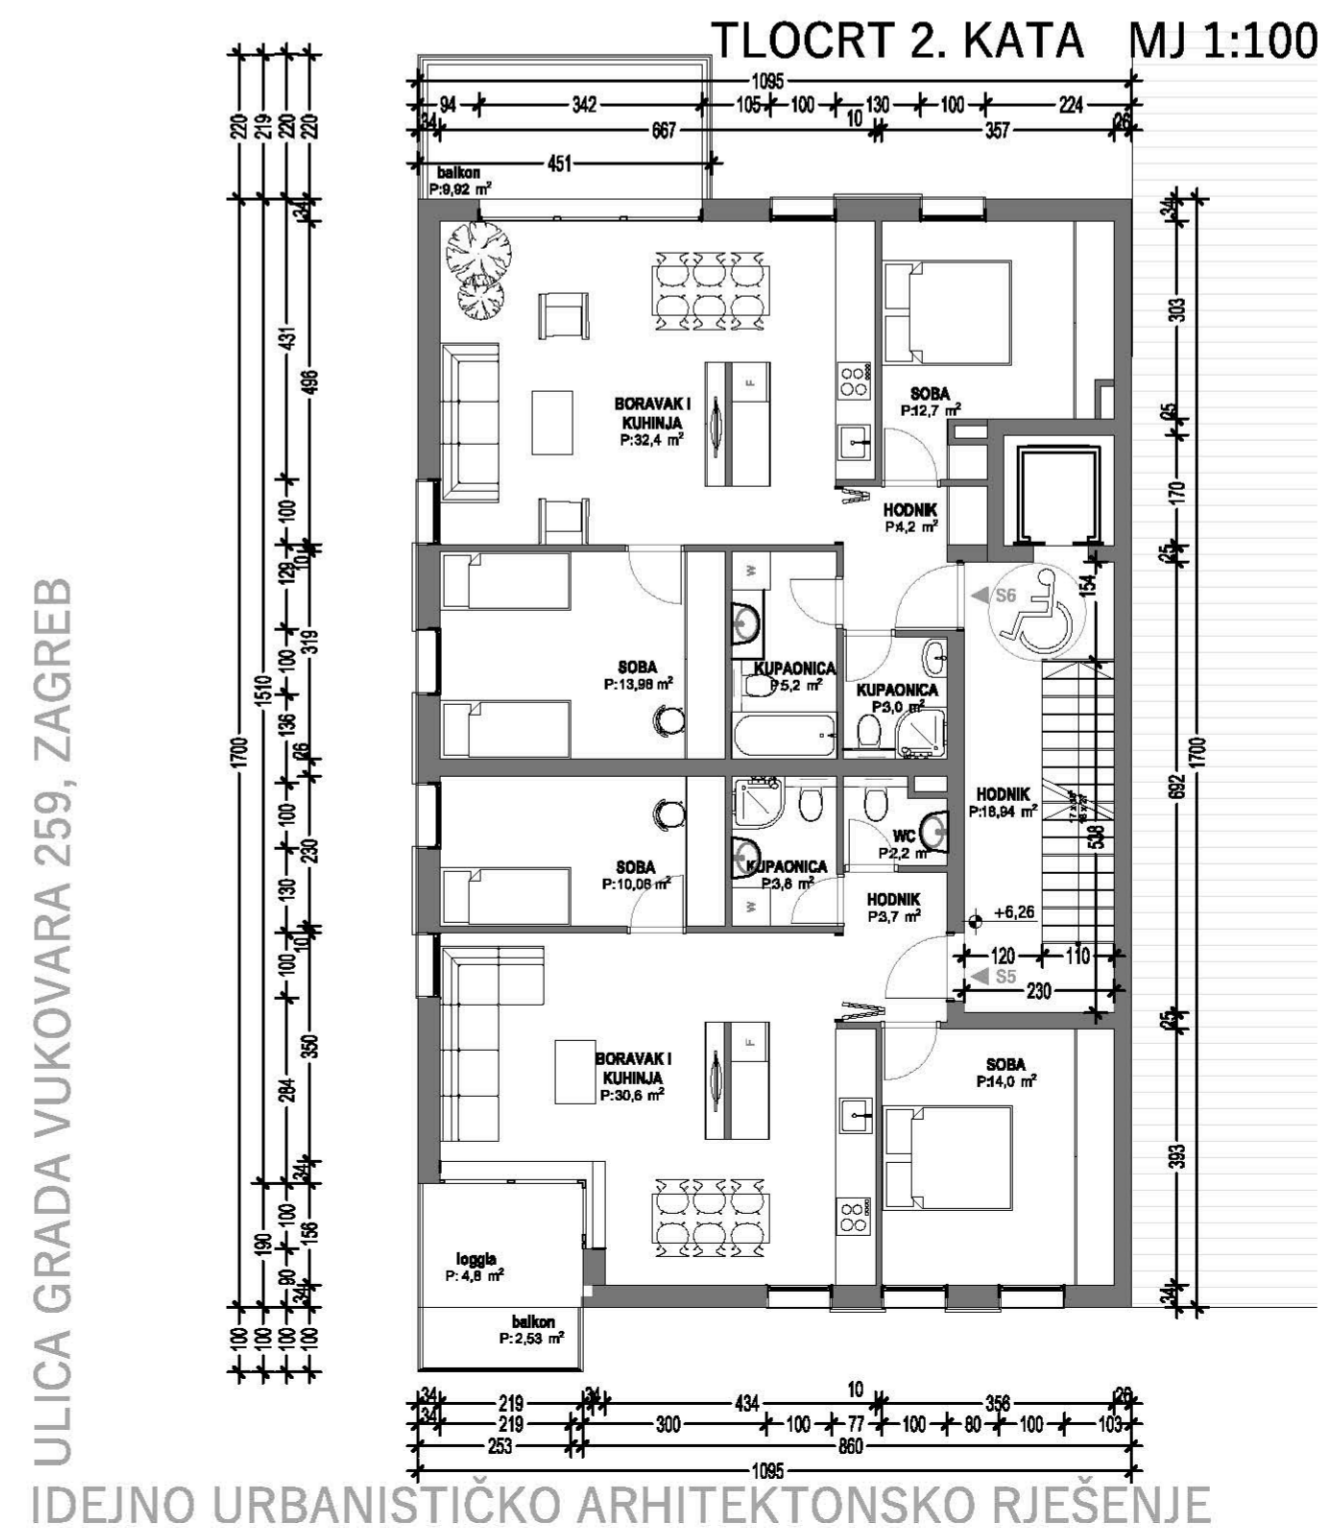
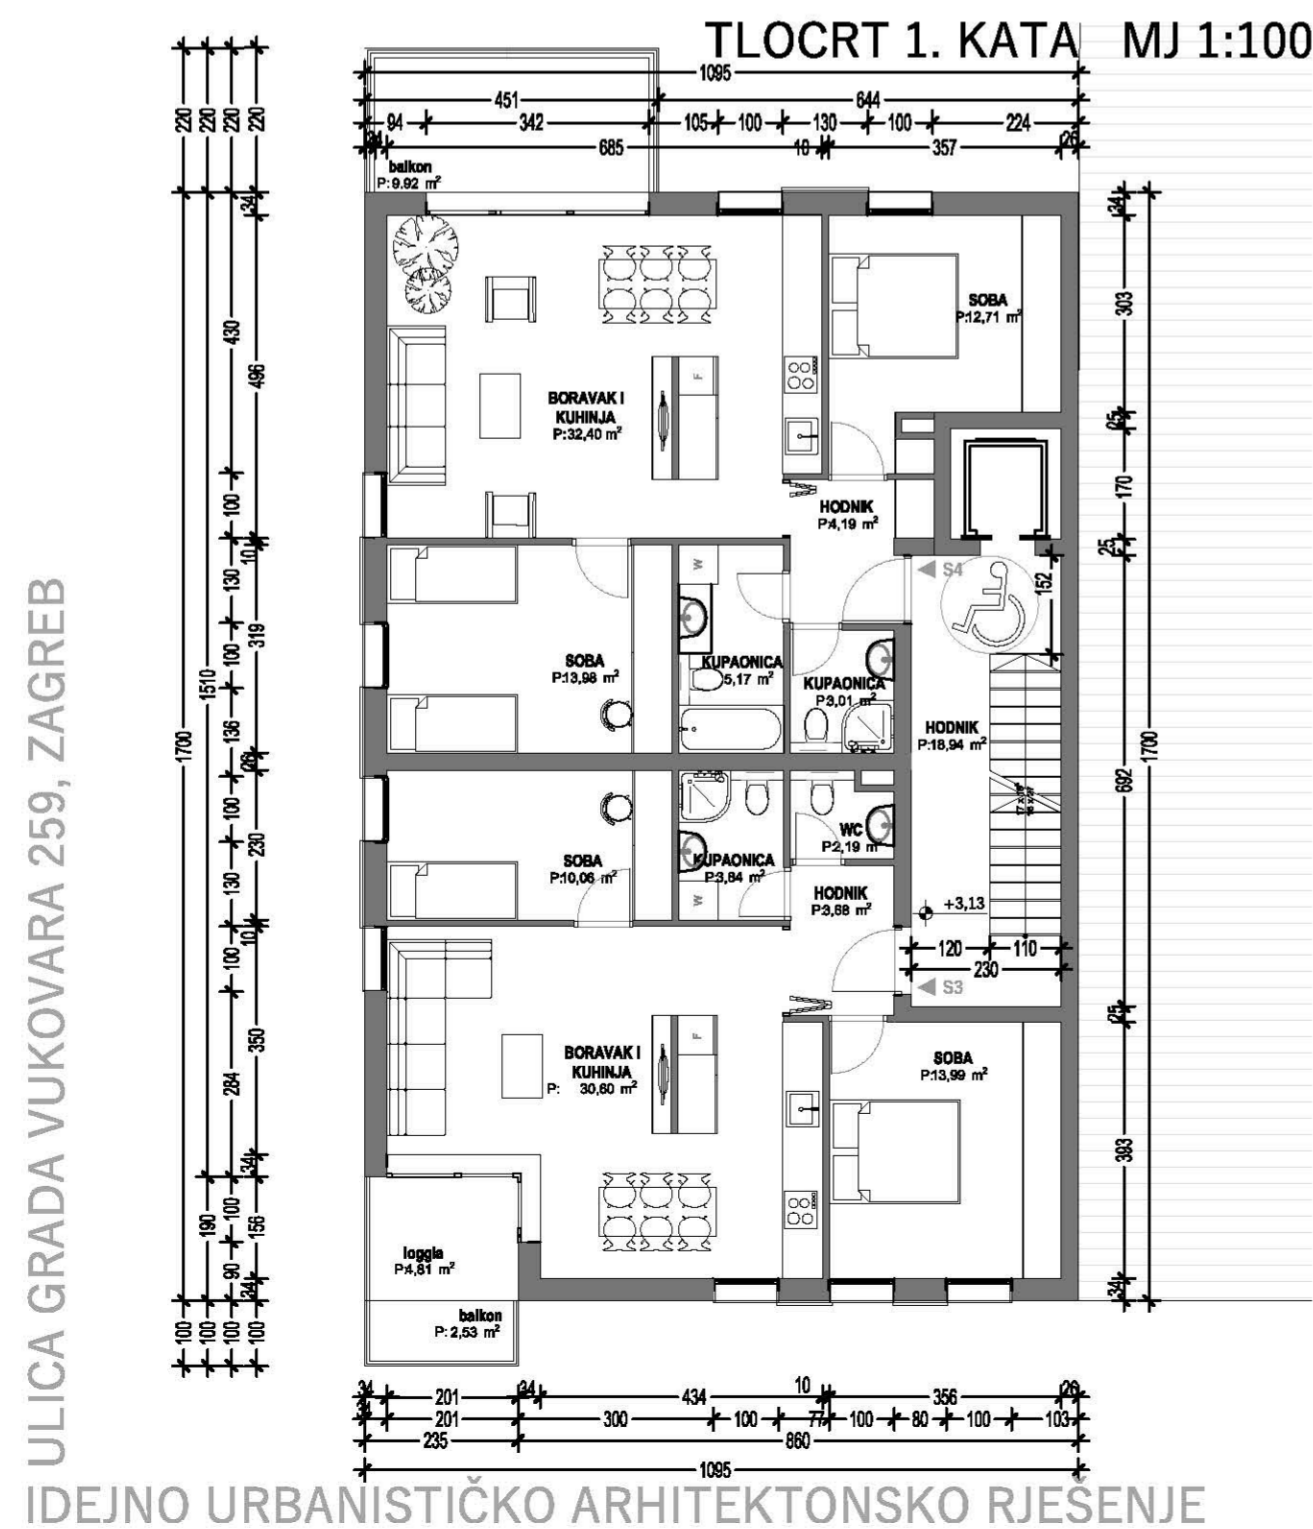
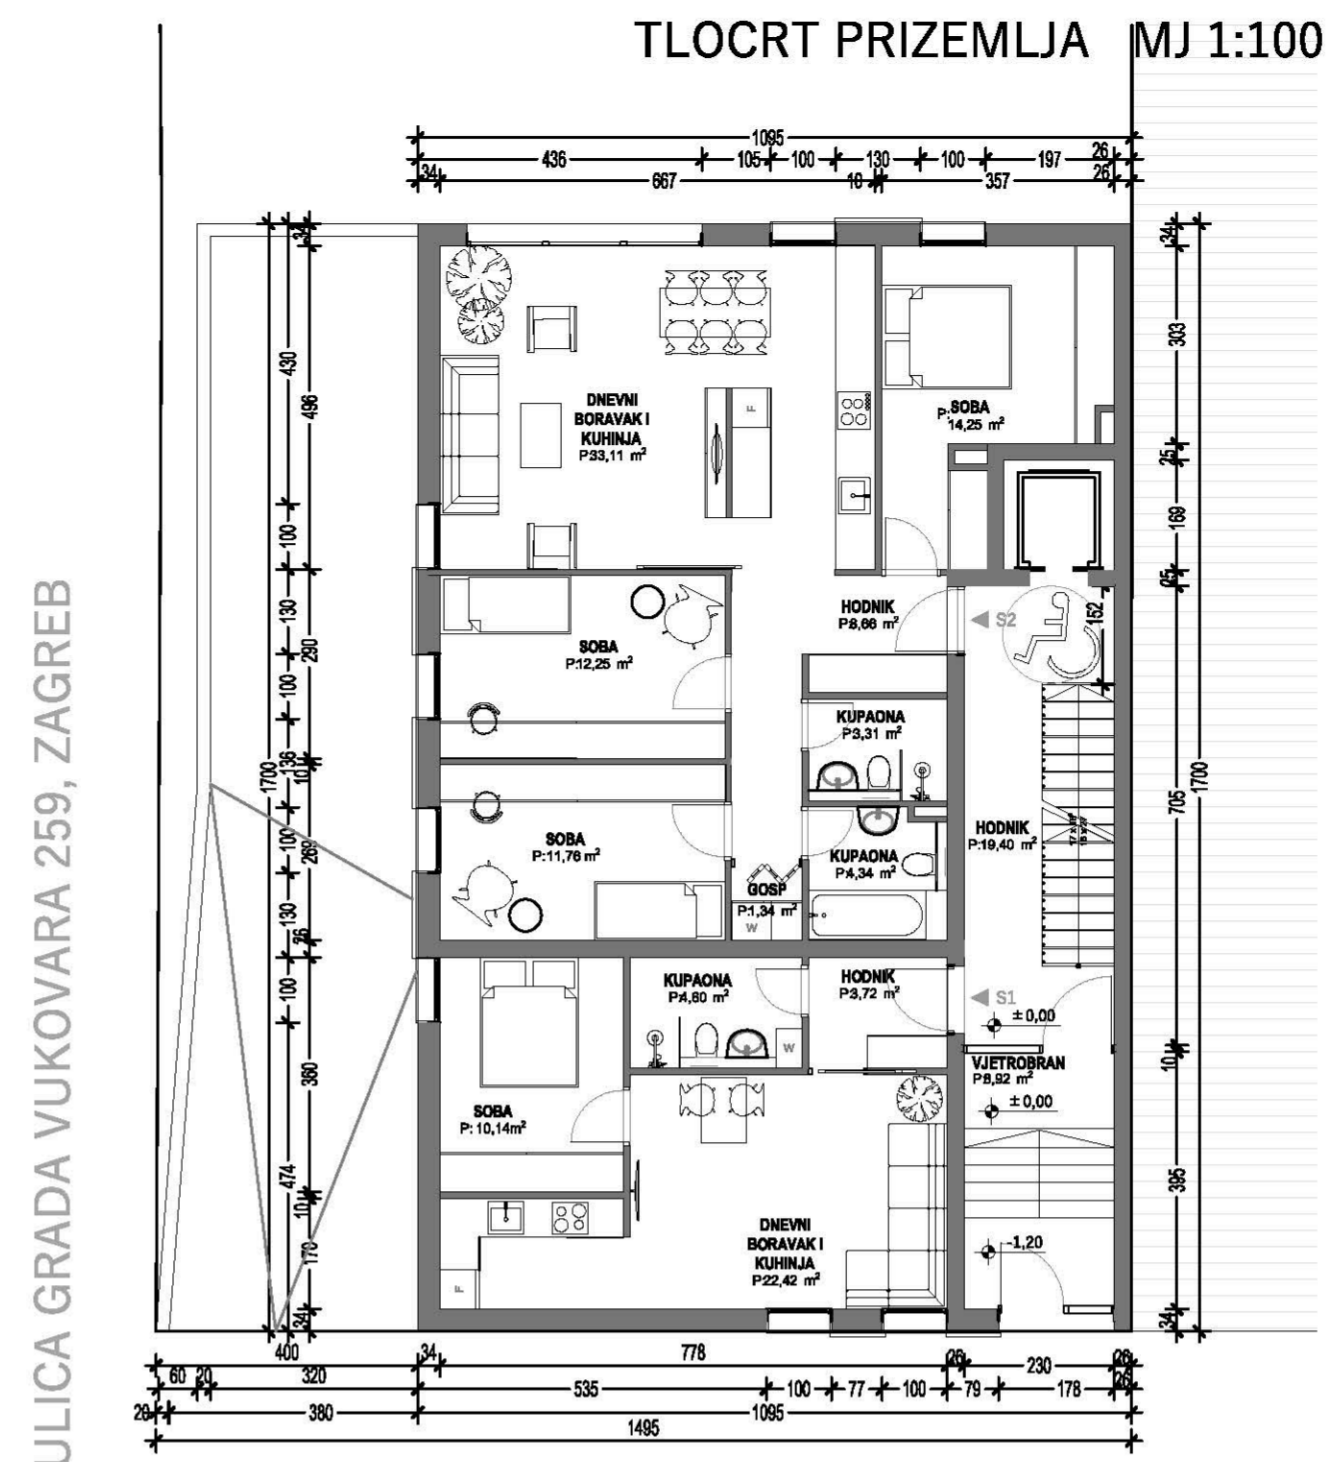



IDEJNO URBANISTIČKO ARHITEKTONSKO RJEŠENJE STAMBENE GRAĐEVINE

ULICA GRADA VUKOVARA 259, ZAGREB

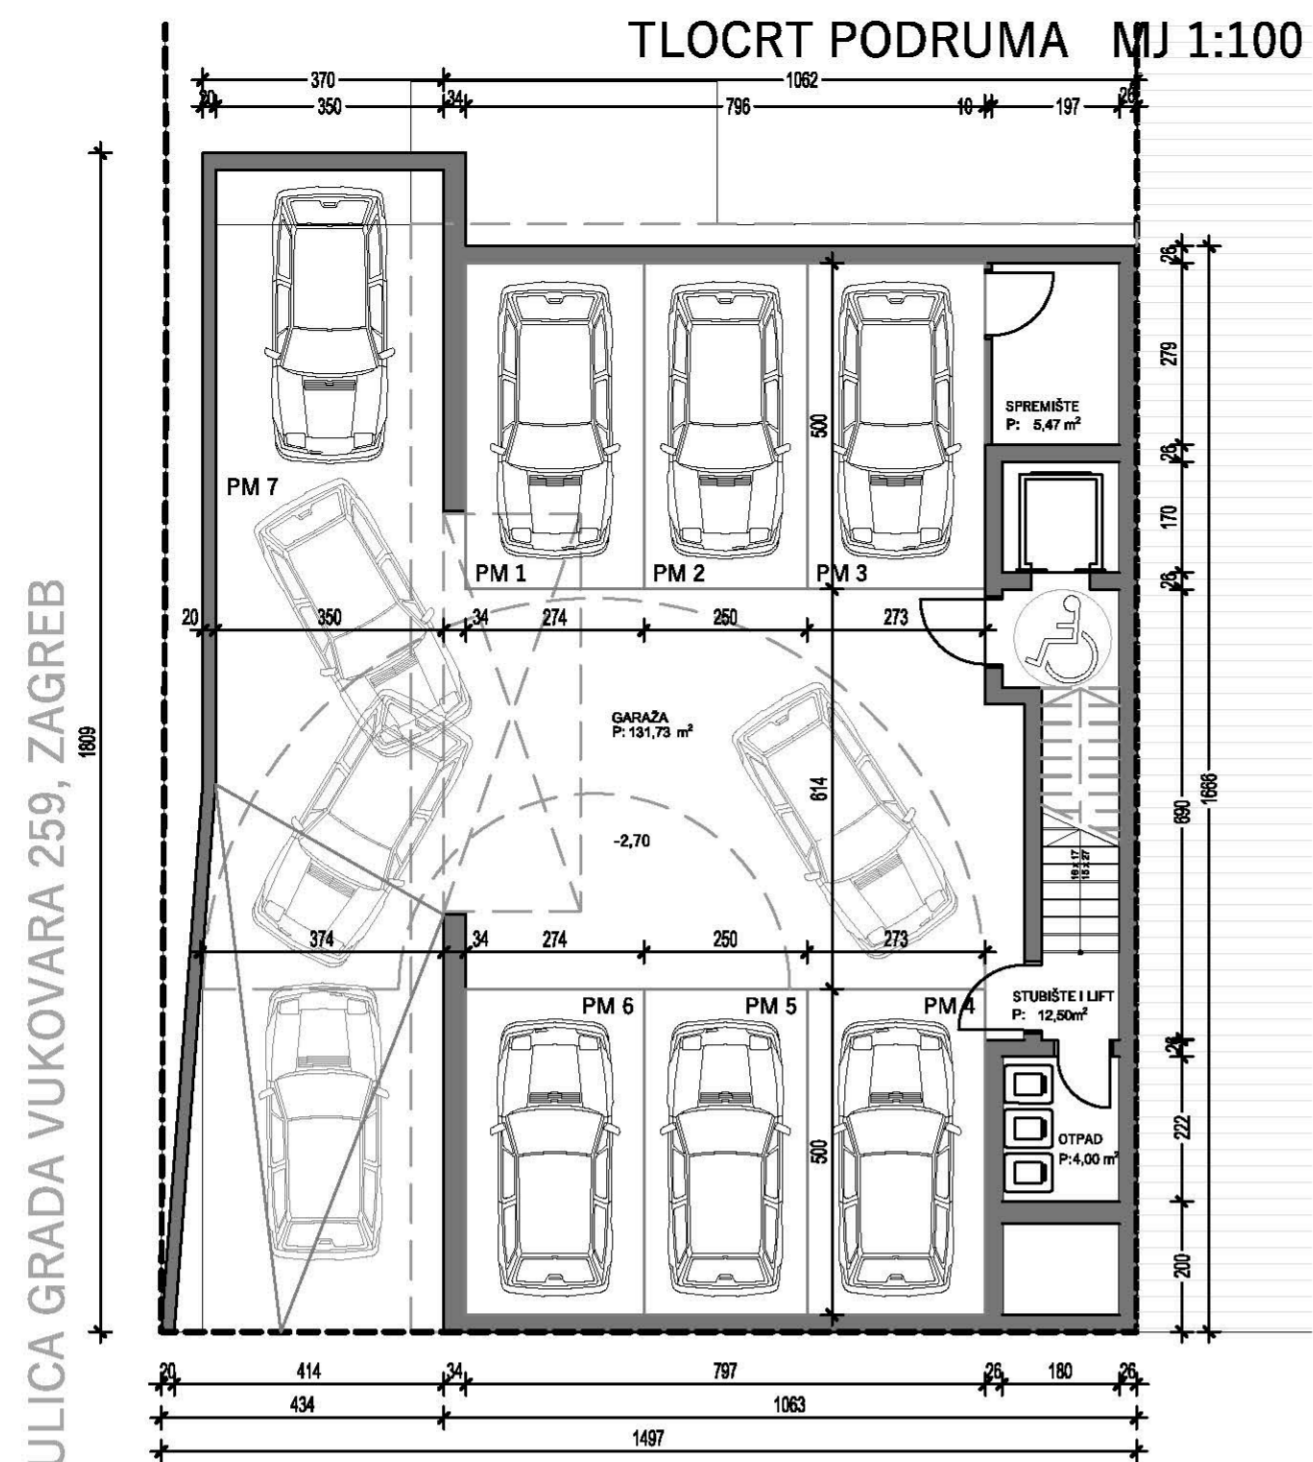

TLOCRTI


ULICA GRADA VUKOVARA 259, ZAGREB

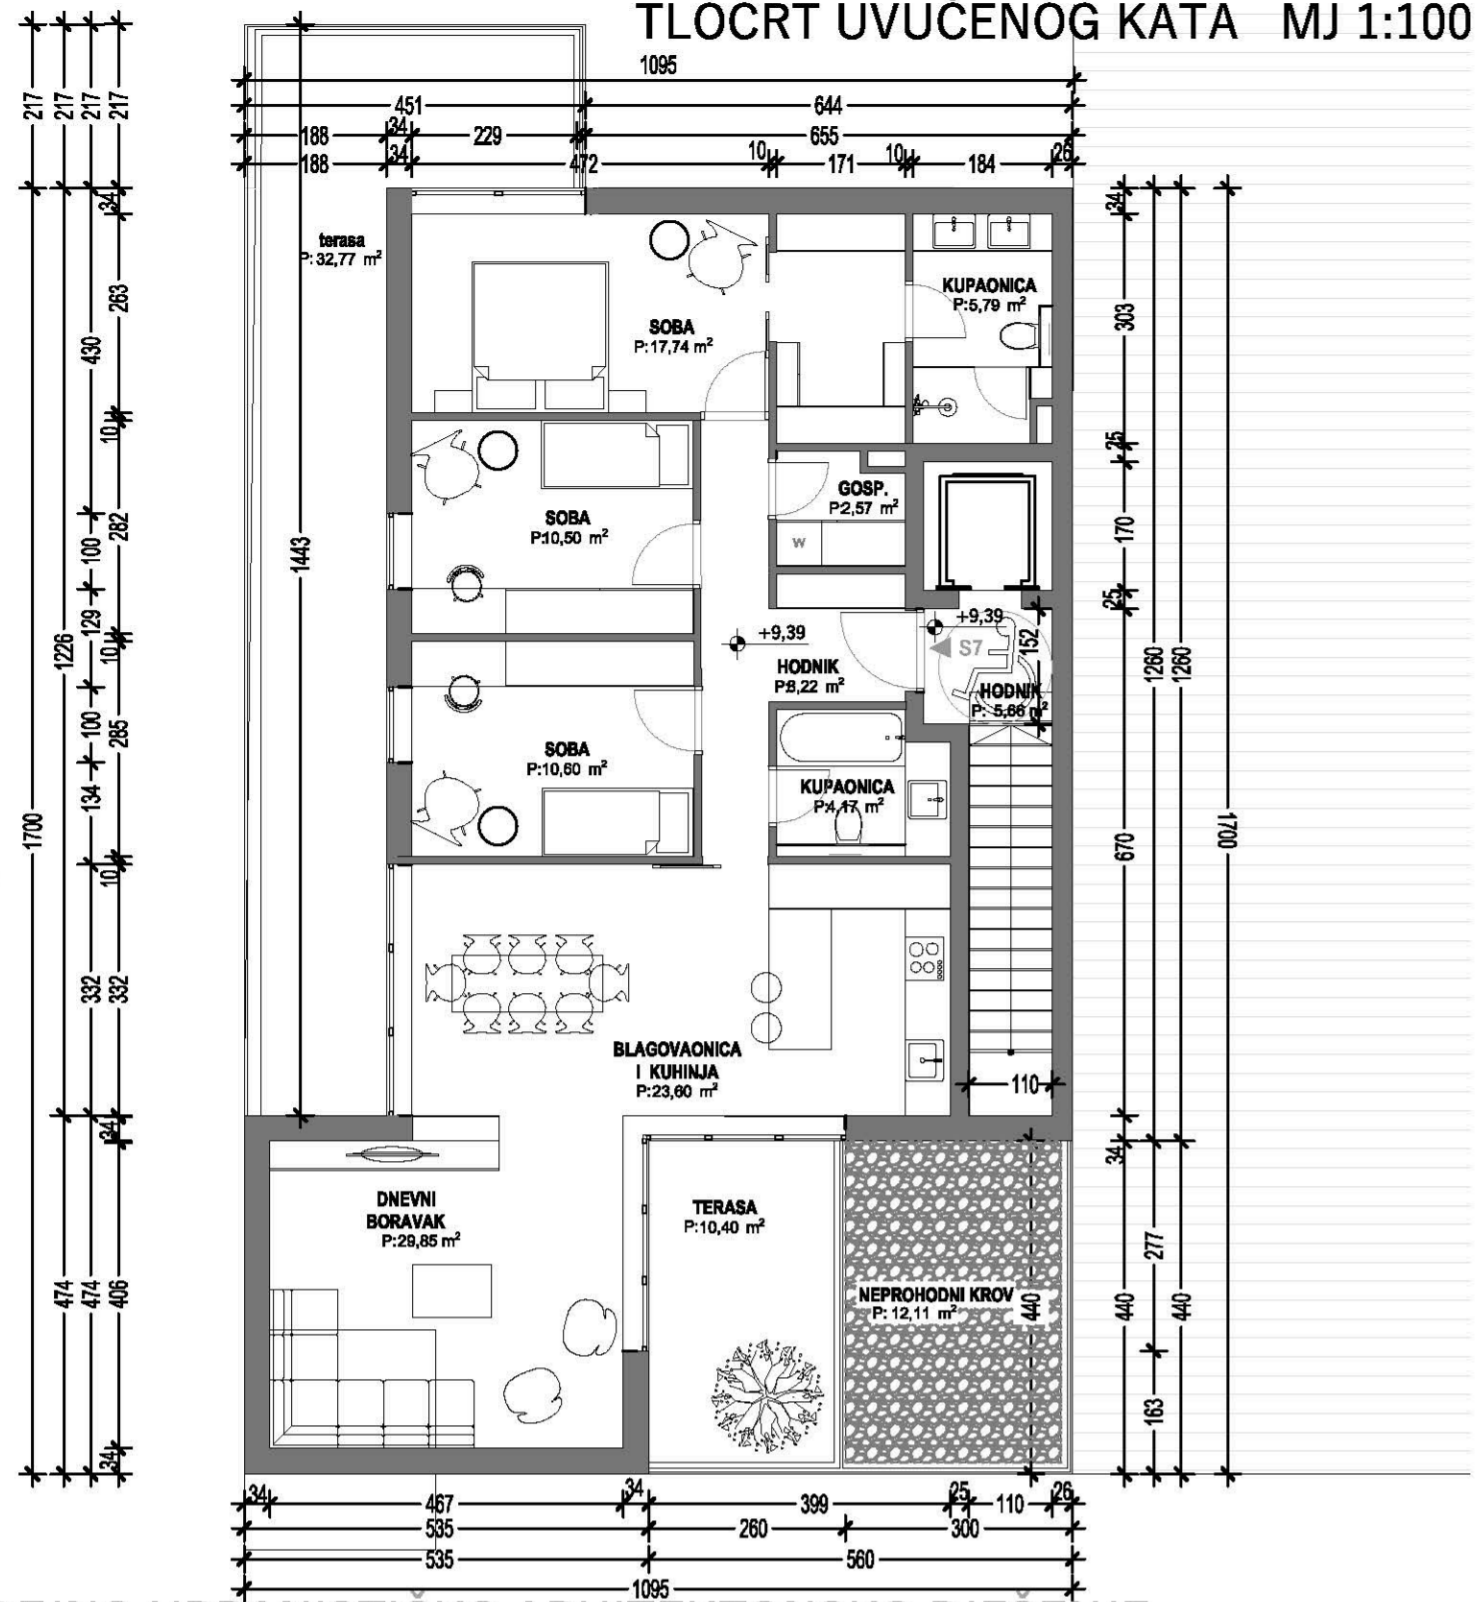

IDEJNO URBANISTIČKO ARHITEKTONSKO RJEŠENJE

TLOCRTI

TLOCRT KROVA MJ 1:100

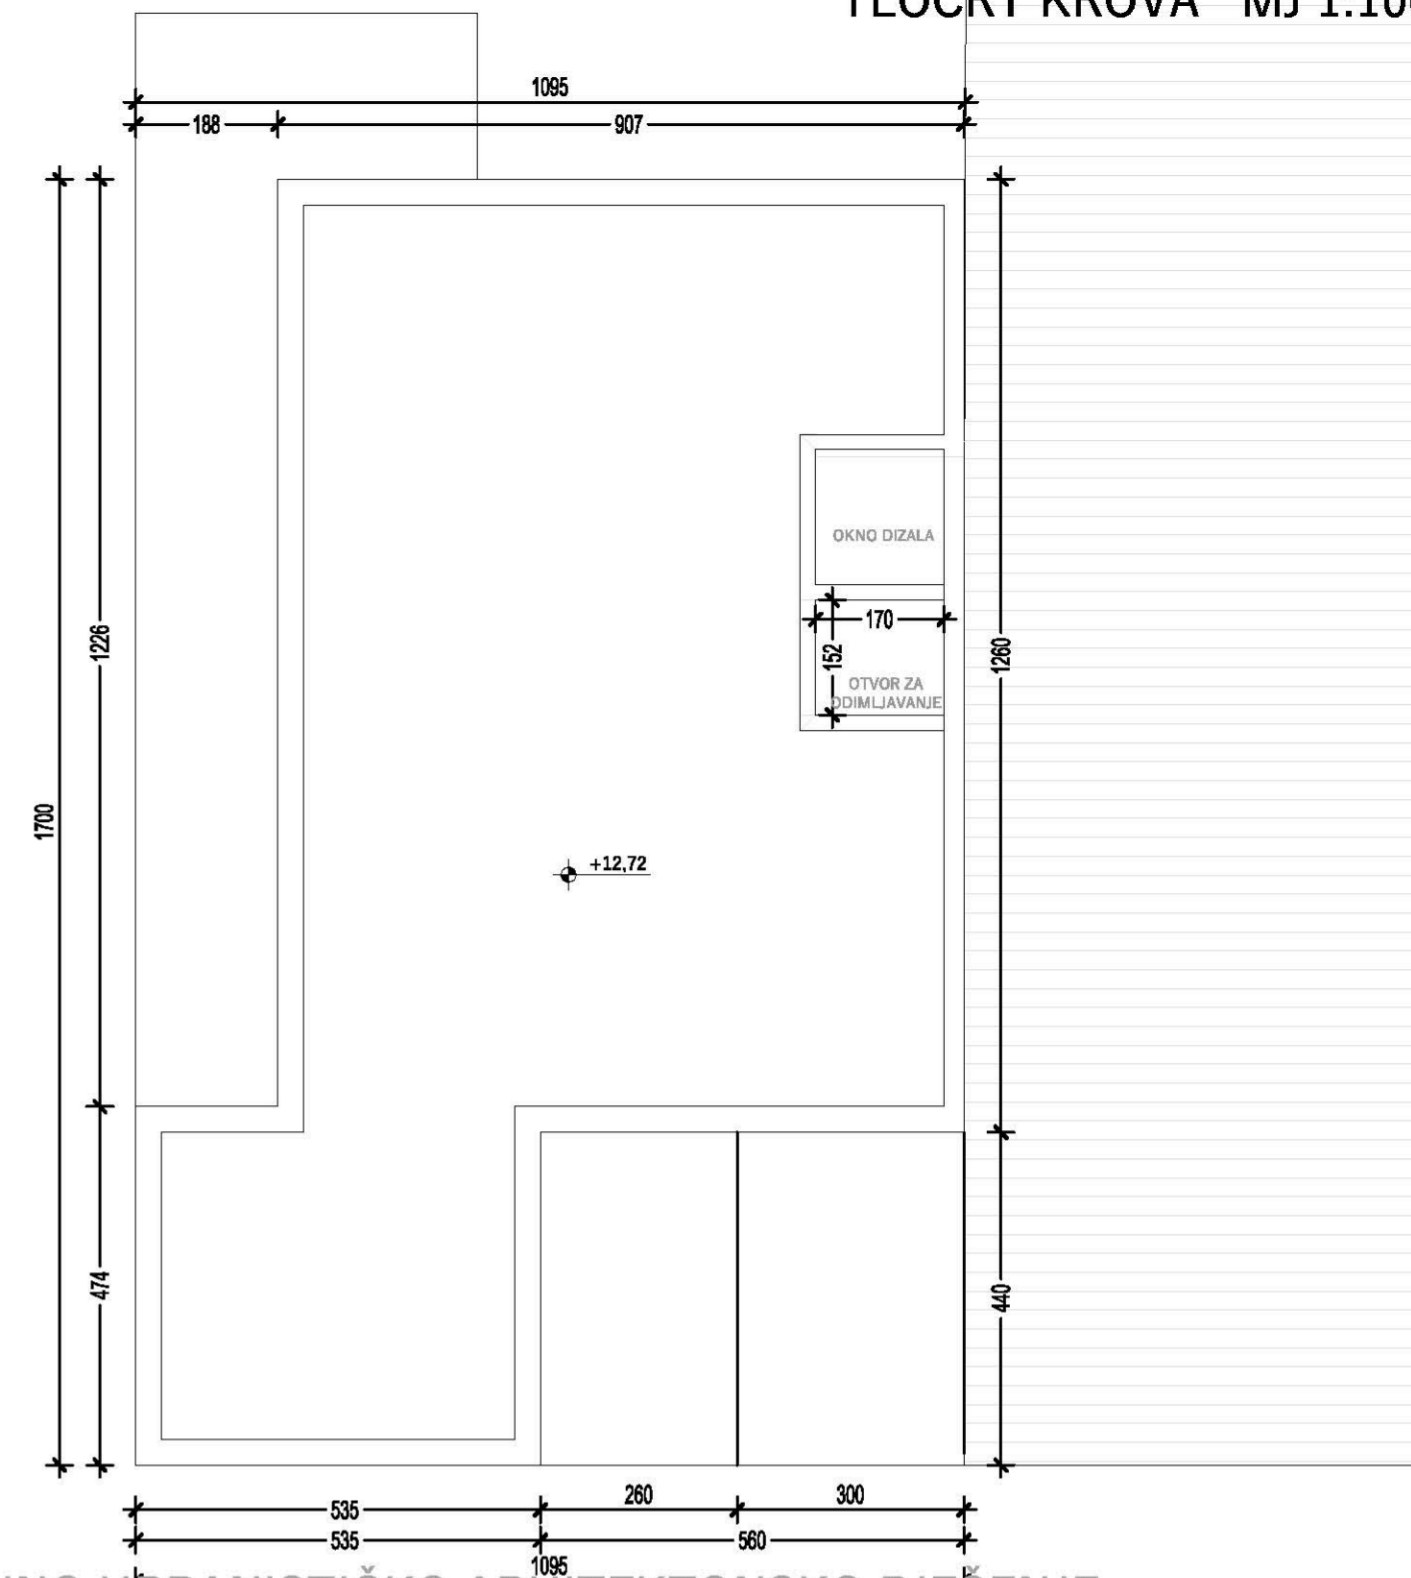

ULICA GRADA VUKOVARA 259, ZAGREB

IDEJNO URBANISTIČKO ARHITEKTONSKO RJEŠENJE

PRESJECI

ULICA GRADA VUKOVARA 259, ZAGREB



IDEJNO URBANISTIČKO ARHITEKTONSKO RJEŠENJE

PRESJECI MJ 1:100

PROČELJE JUG MJ 1:100

FASADA SJEVER MJ 1:100



ULICA GRADA VUKOVARA 259, ZAGREB
IDEJNO URBANISTIČKO ARHITEKTONSKO RJEŠENJE

ULICA GRADA VUKOVARA 259, ZAGREB
IDEJNO URBANISTIČKO ARHITEKTONSKO RJEŠENJE

FASADA ZAPAD MJ 1:100



ULICA GRADA VUKOVARA 259, ZAGREB
IDEJNO URBANISTIČKO ARHITEKTONSKO RJEŠENJE

FASADE

ULICA GRADA VUKOVARA 259, ZAGREB



IDEJNO URBANISTIČKO ARHITEKTONSKO RJEŠENJE

ULICA GRADA VUKOVARA 259, ZAGREB



IDEJNO URBANISTIČKO ARHITEKTONSKO RJEŠENJE

ULICA GRADA VUKOVARA 259, ZAGREB



IDEJNO URBANISTIČKO ARHITEKTONSKO RJEŠENJE

ULICA GRADA VUKOVARA 259, ZAGREB



IDEJNO URBANISTIČKO ARHITEKTONSKO RJEŠENJE