



detalj
fiksiranja stolova
i oploćenja

detalji oploćenja M 1:25

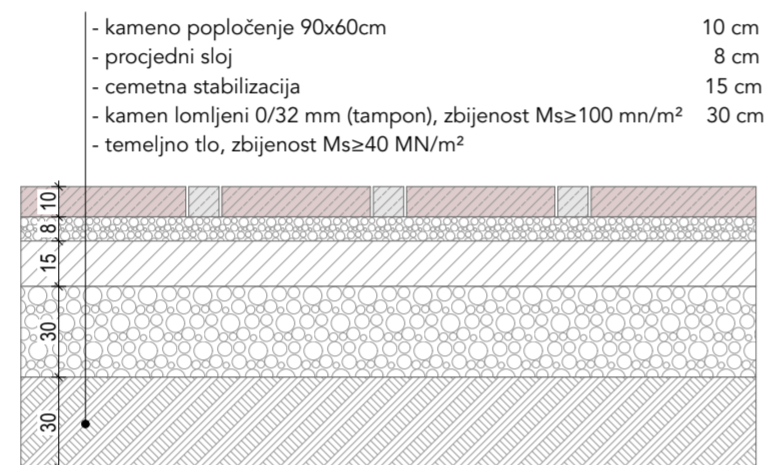

urbana oprema

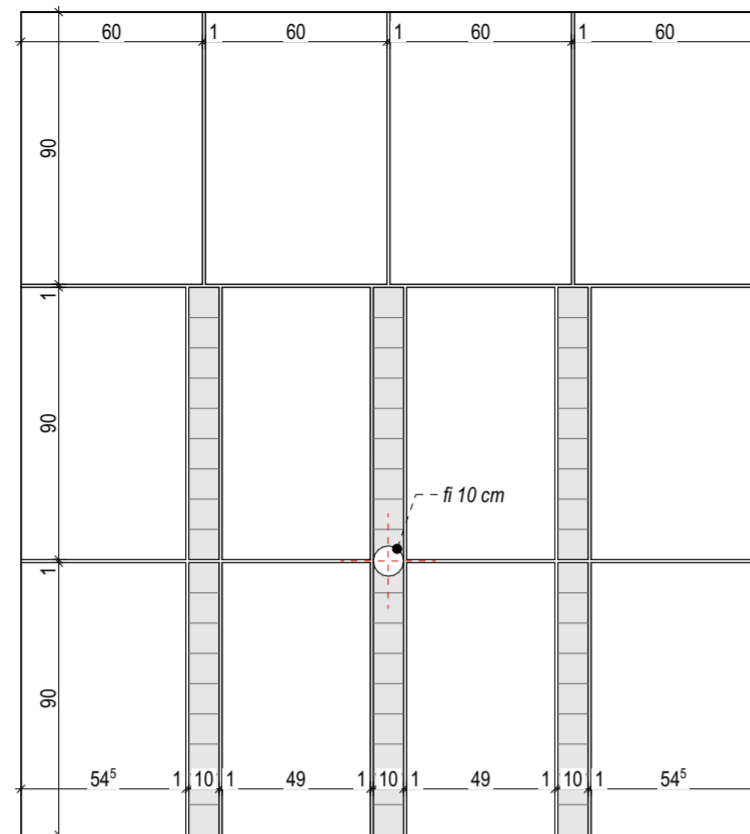

gradska drvena klupa



stol i stolice za ugo terase




ujednačeni lagani jednobojni suncobrani istih dimenzija i oblika bez reklamnih brandova

česme za vodu
za piće u 3 nivoa



krajobraz / hortikultura

hortikulturni zakrivljeni cvjetni otoci
'brdašca' maksimalne visine hrkata do 1 m zasađena su visokim travama i niskim grmovima magnolija do 3 m visine Magnolia liliflora 'Nigra', Magnolia x soulangeana, Magnolia denudata, Magnolia stellata 'Jane Platt'. U donjem sloju zamišljene su niske trave, koje će svojim rastom u busenima, dodatno naglasiti amorfni oblik "otoka", a svojom fragilnosti pratiti svaki gradski povjetarac.

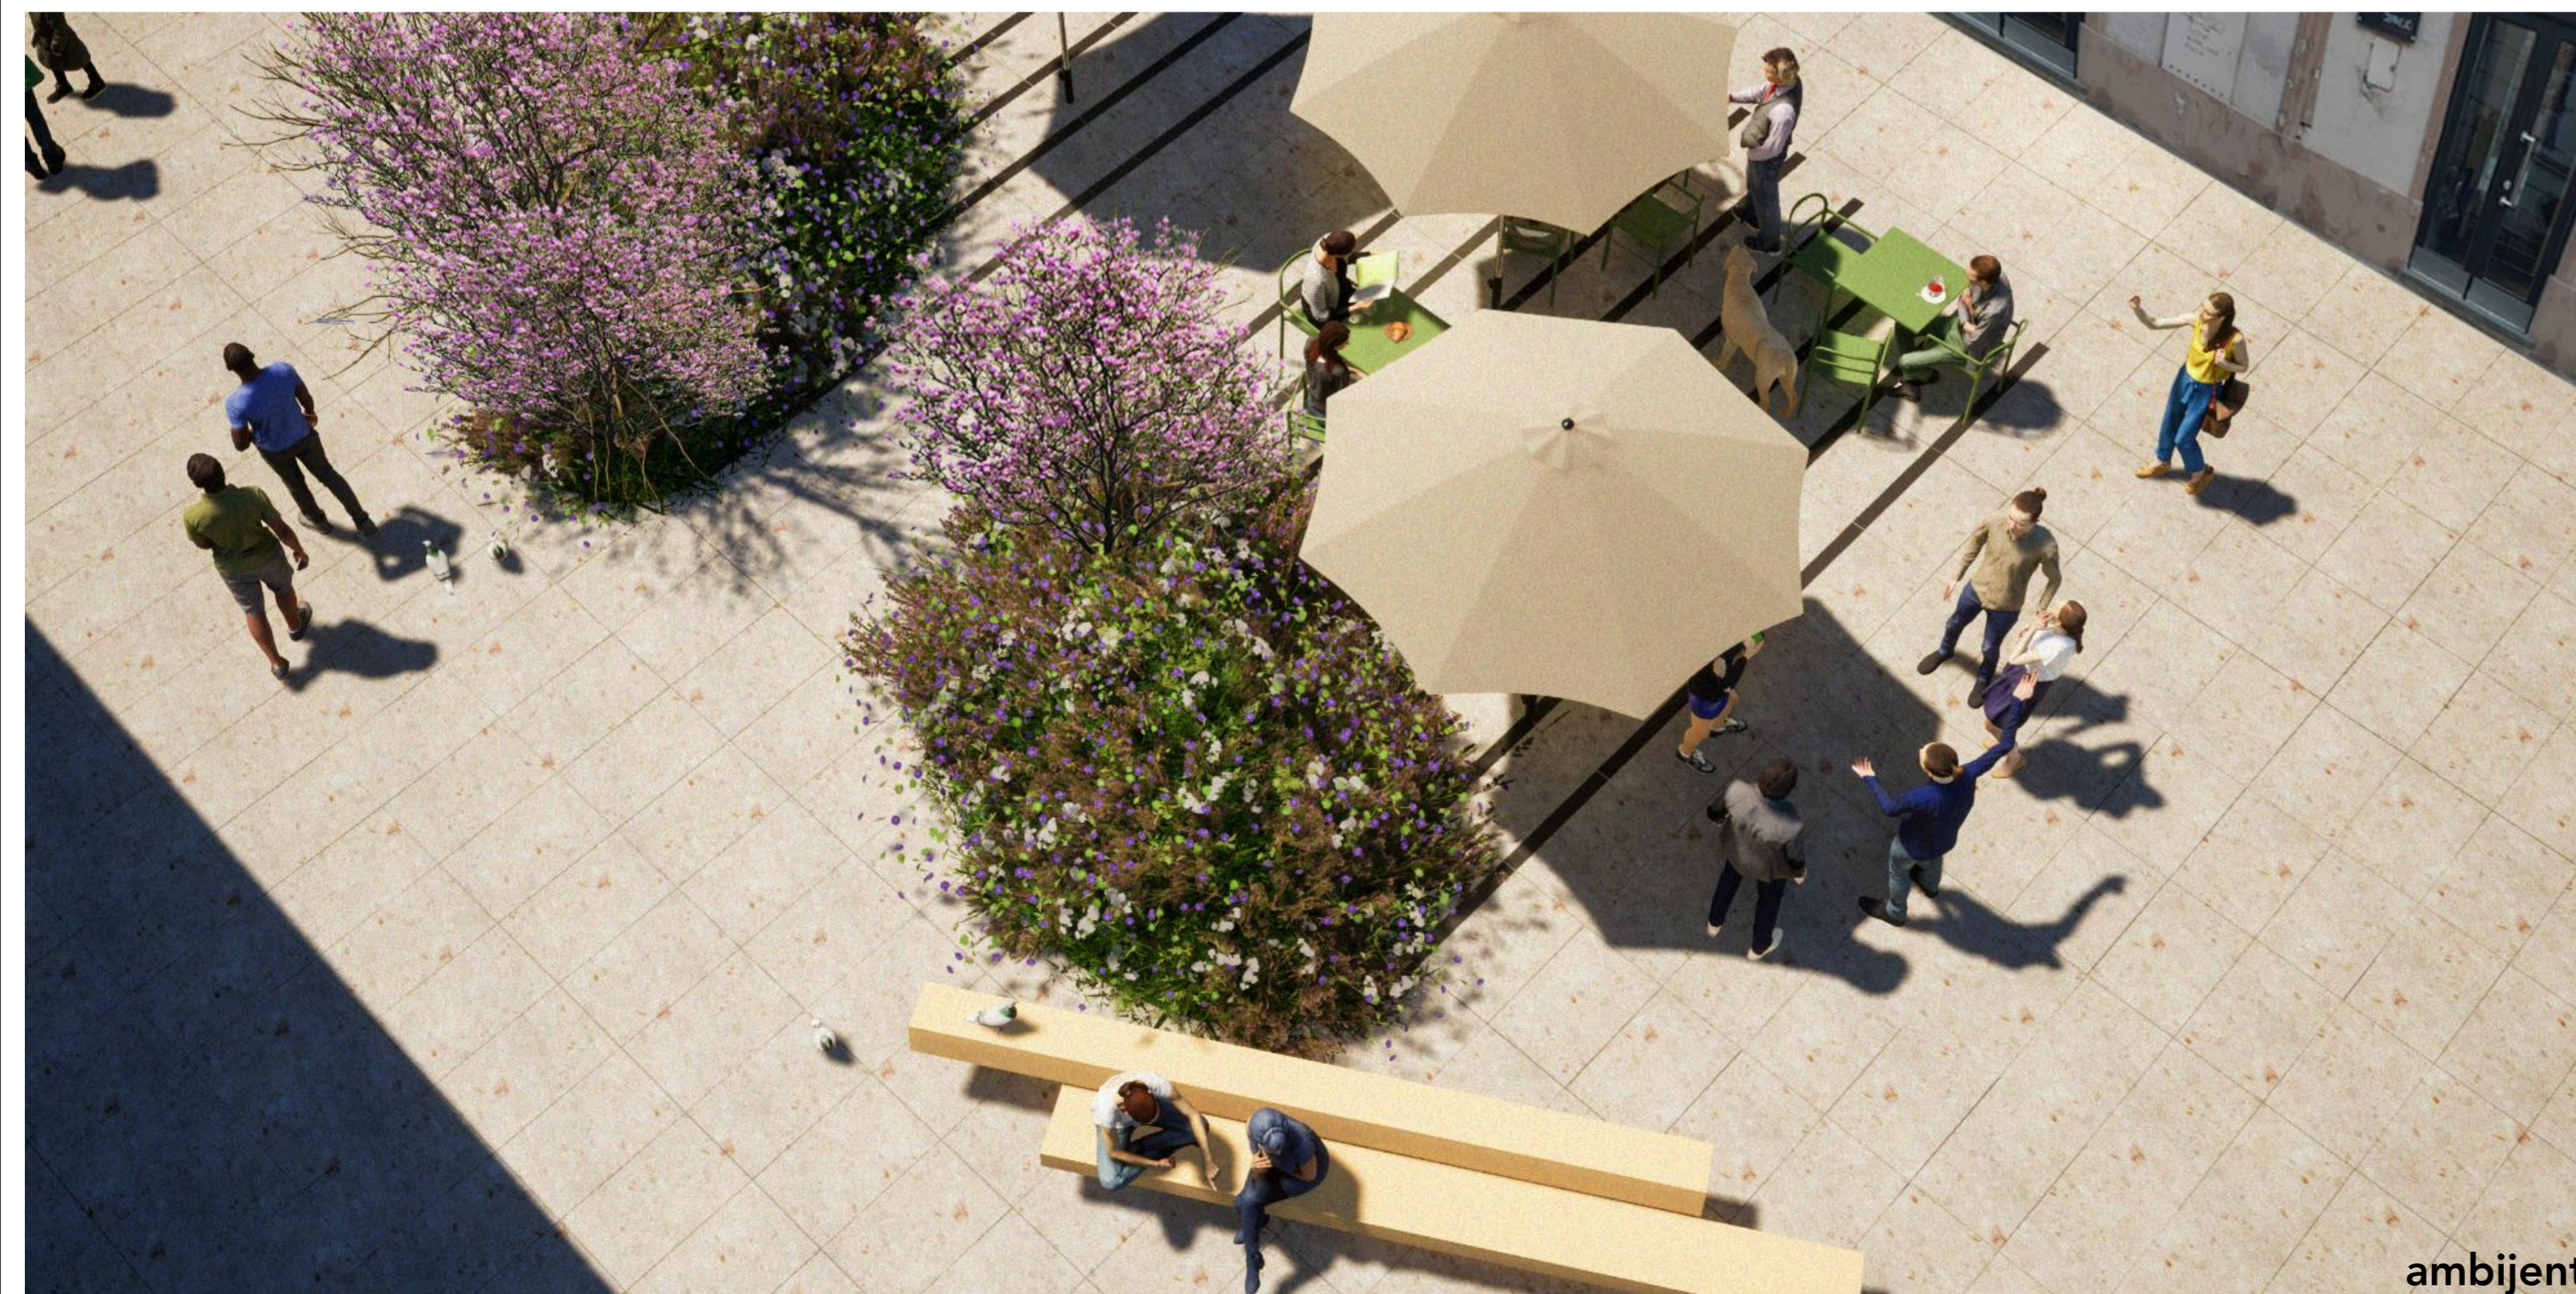

ambijent






pogled s istoka




ambijent




središnja zona

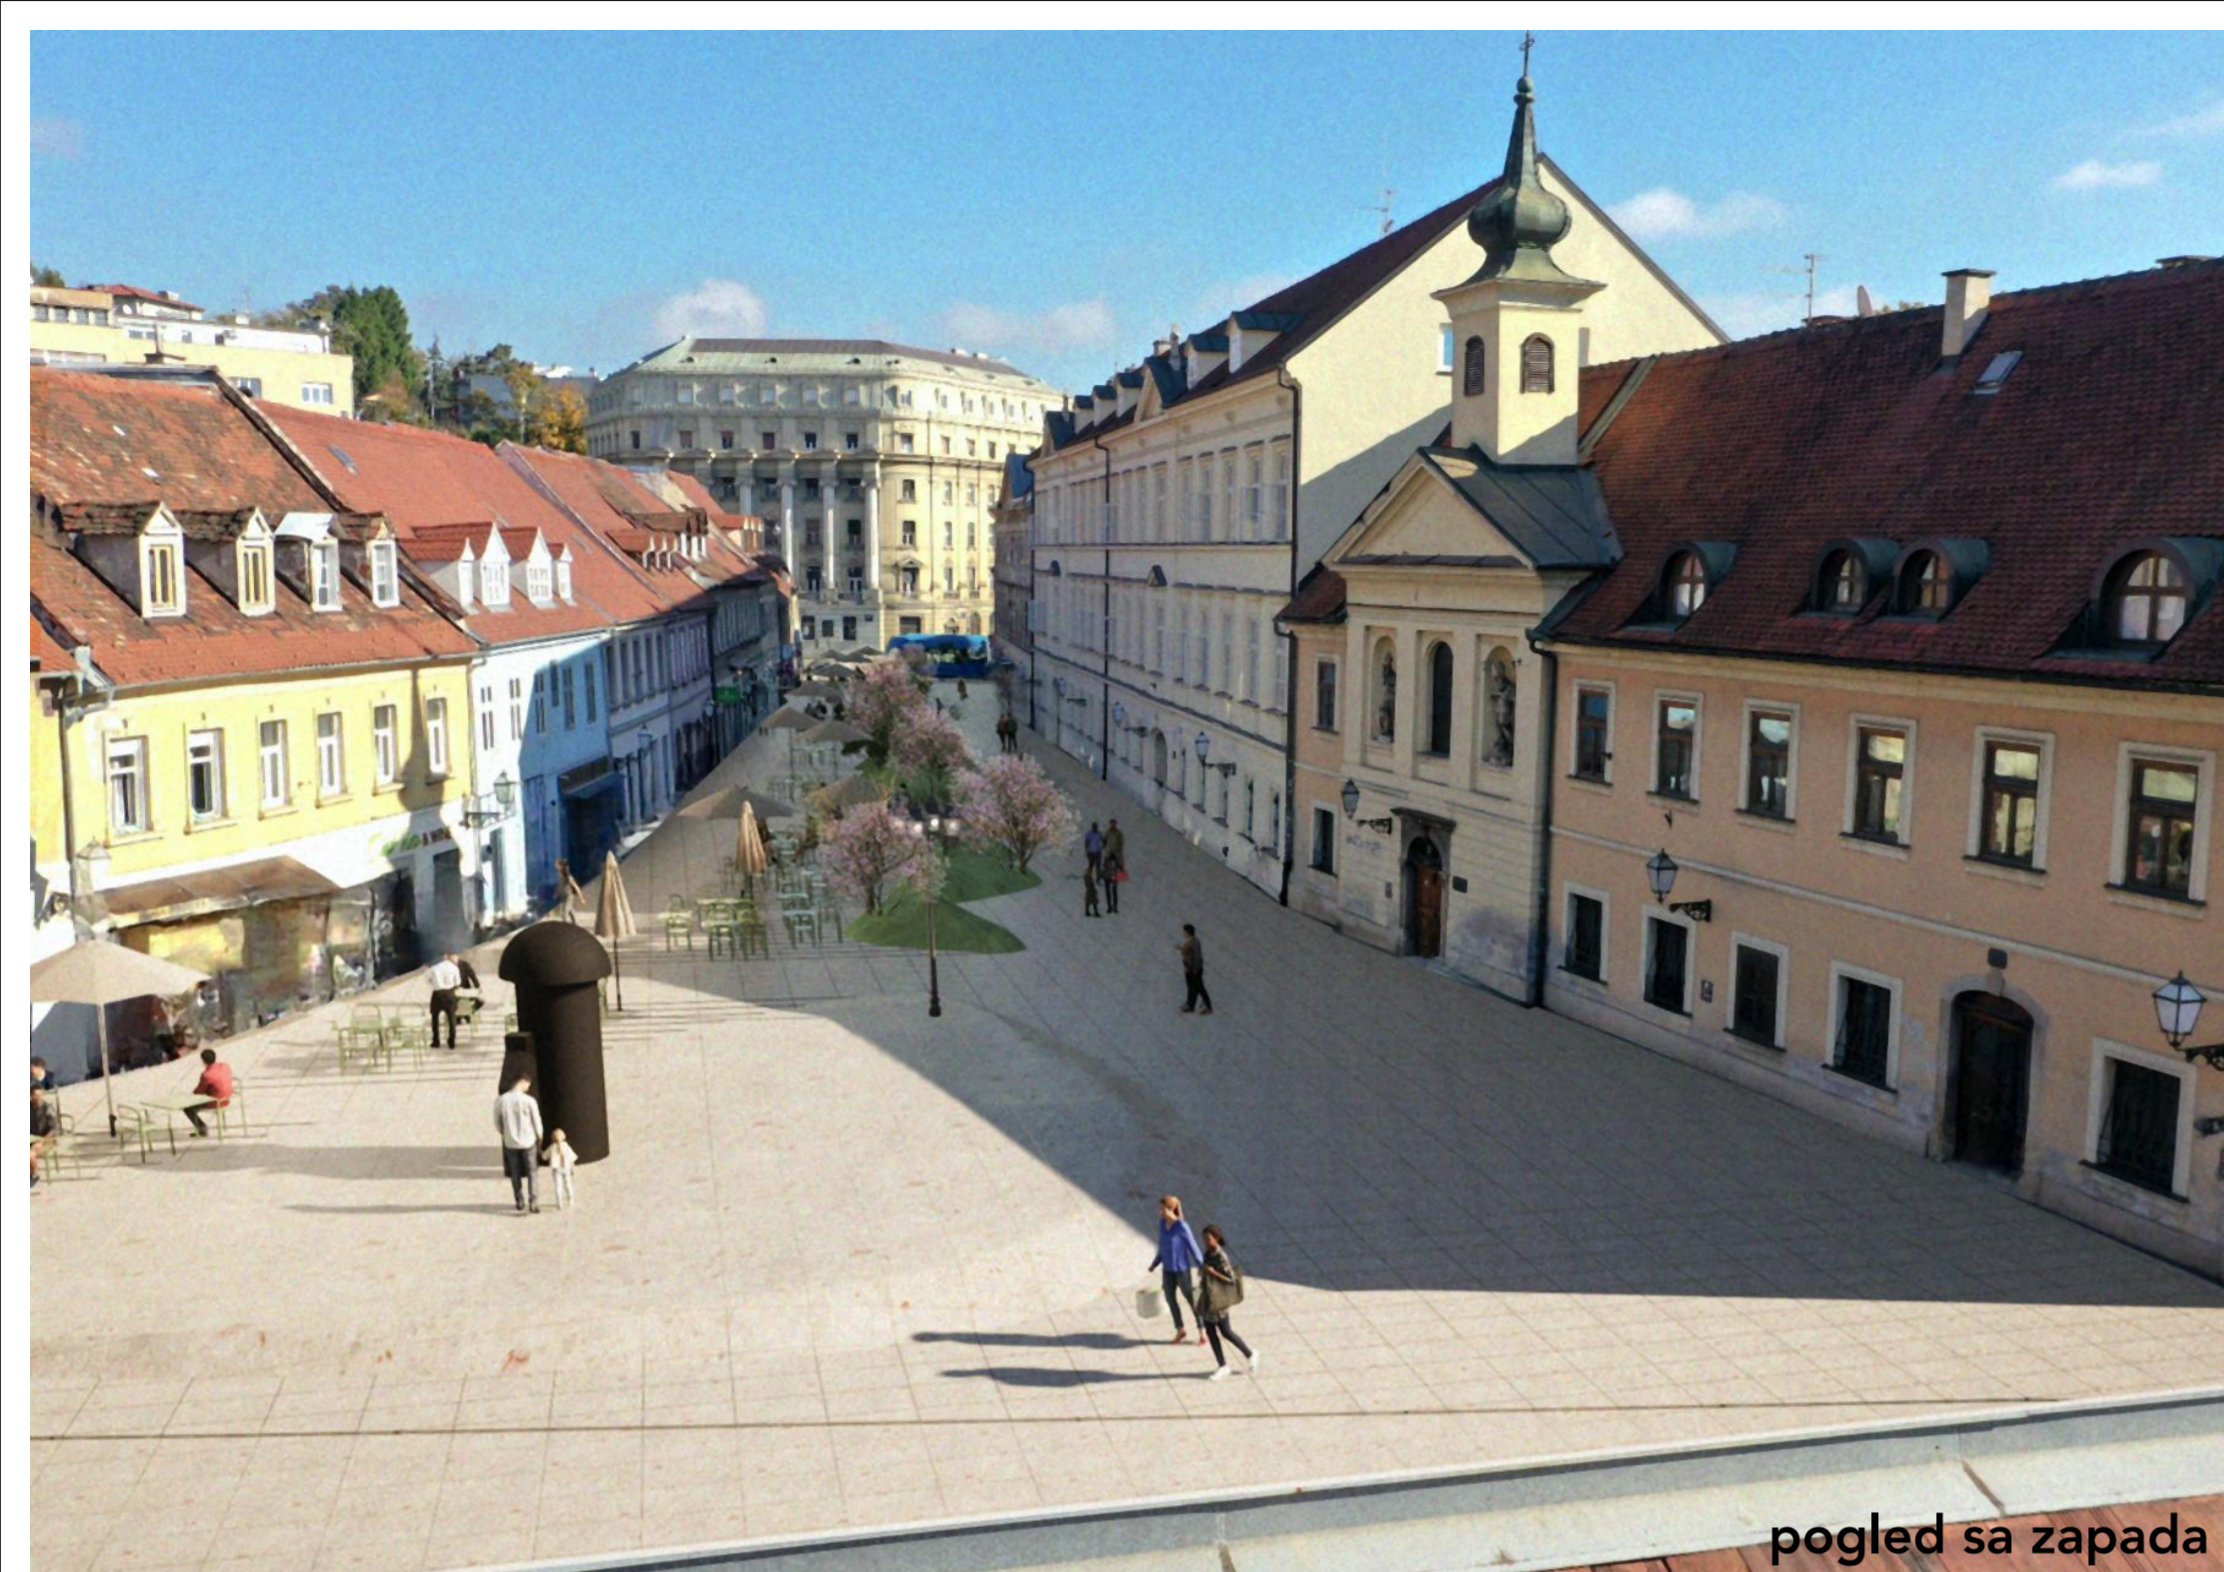


pogled sa zapada

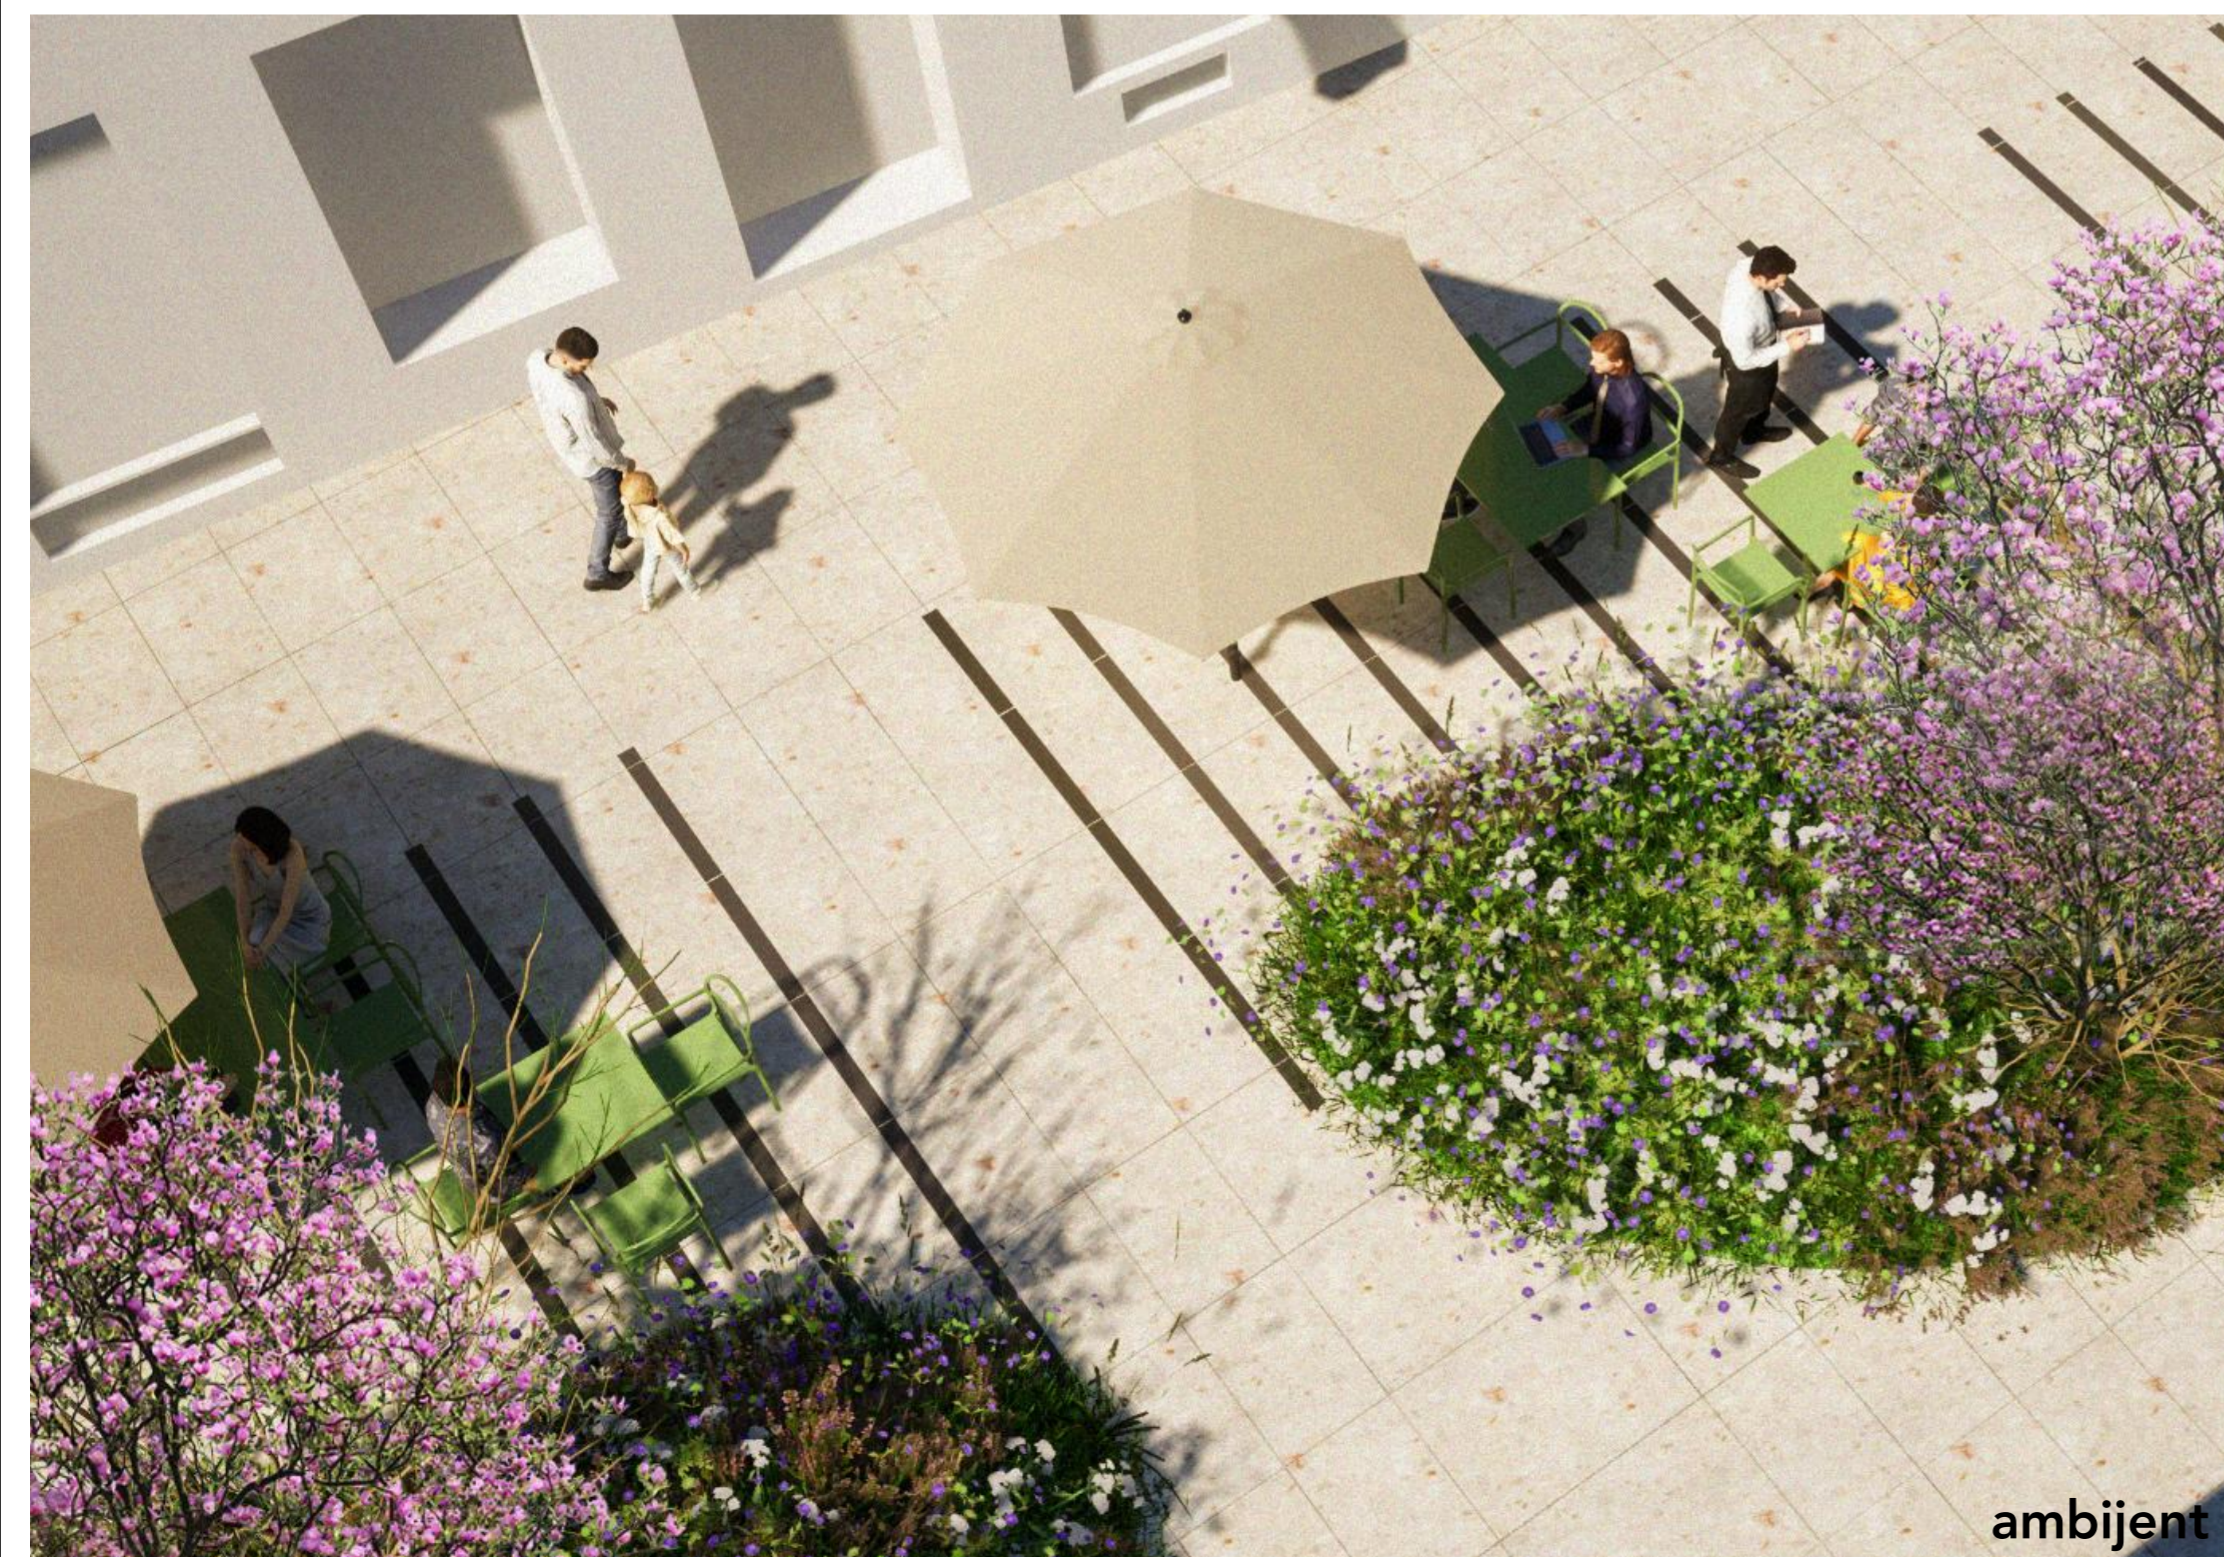

ambijent

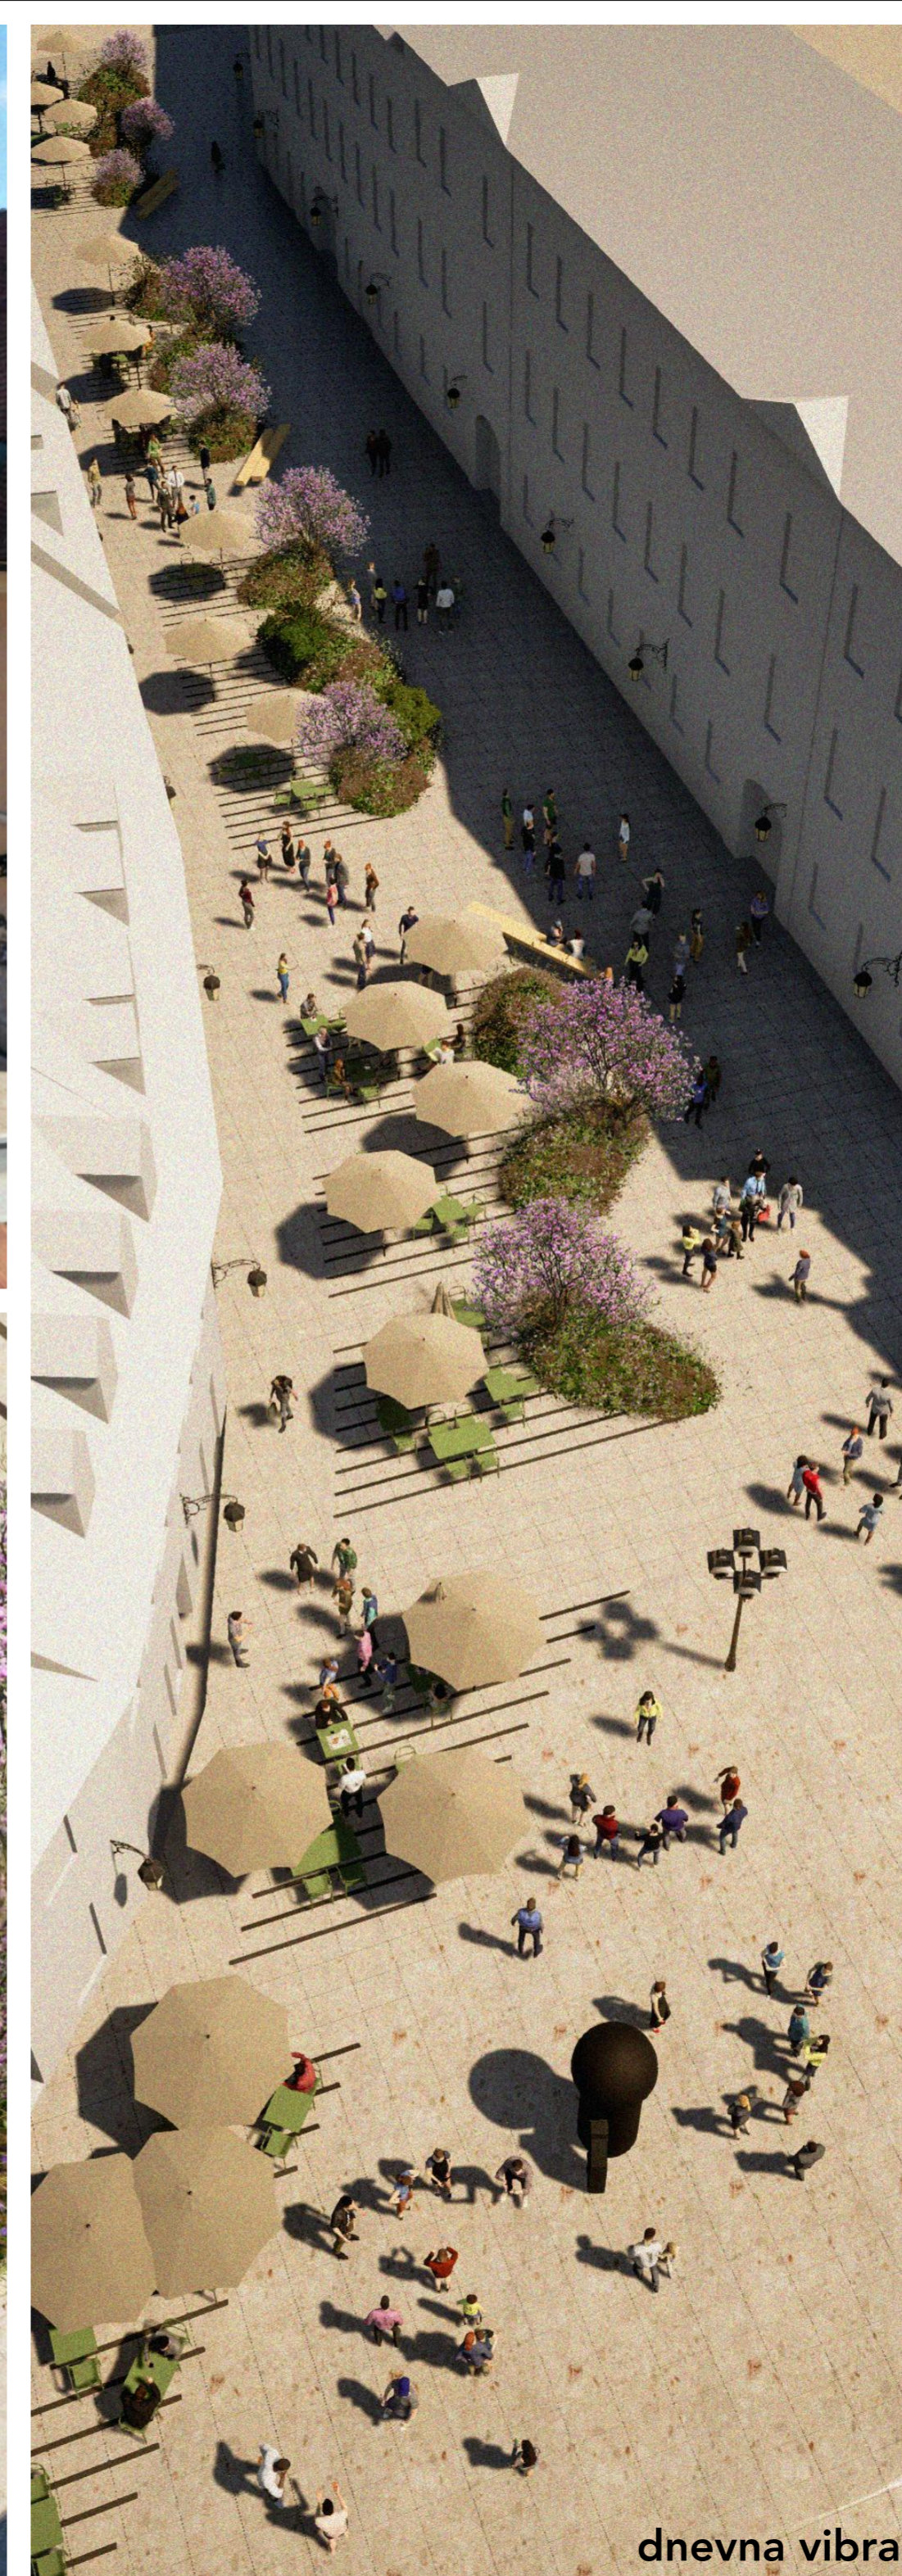

dnevna vibra

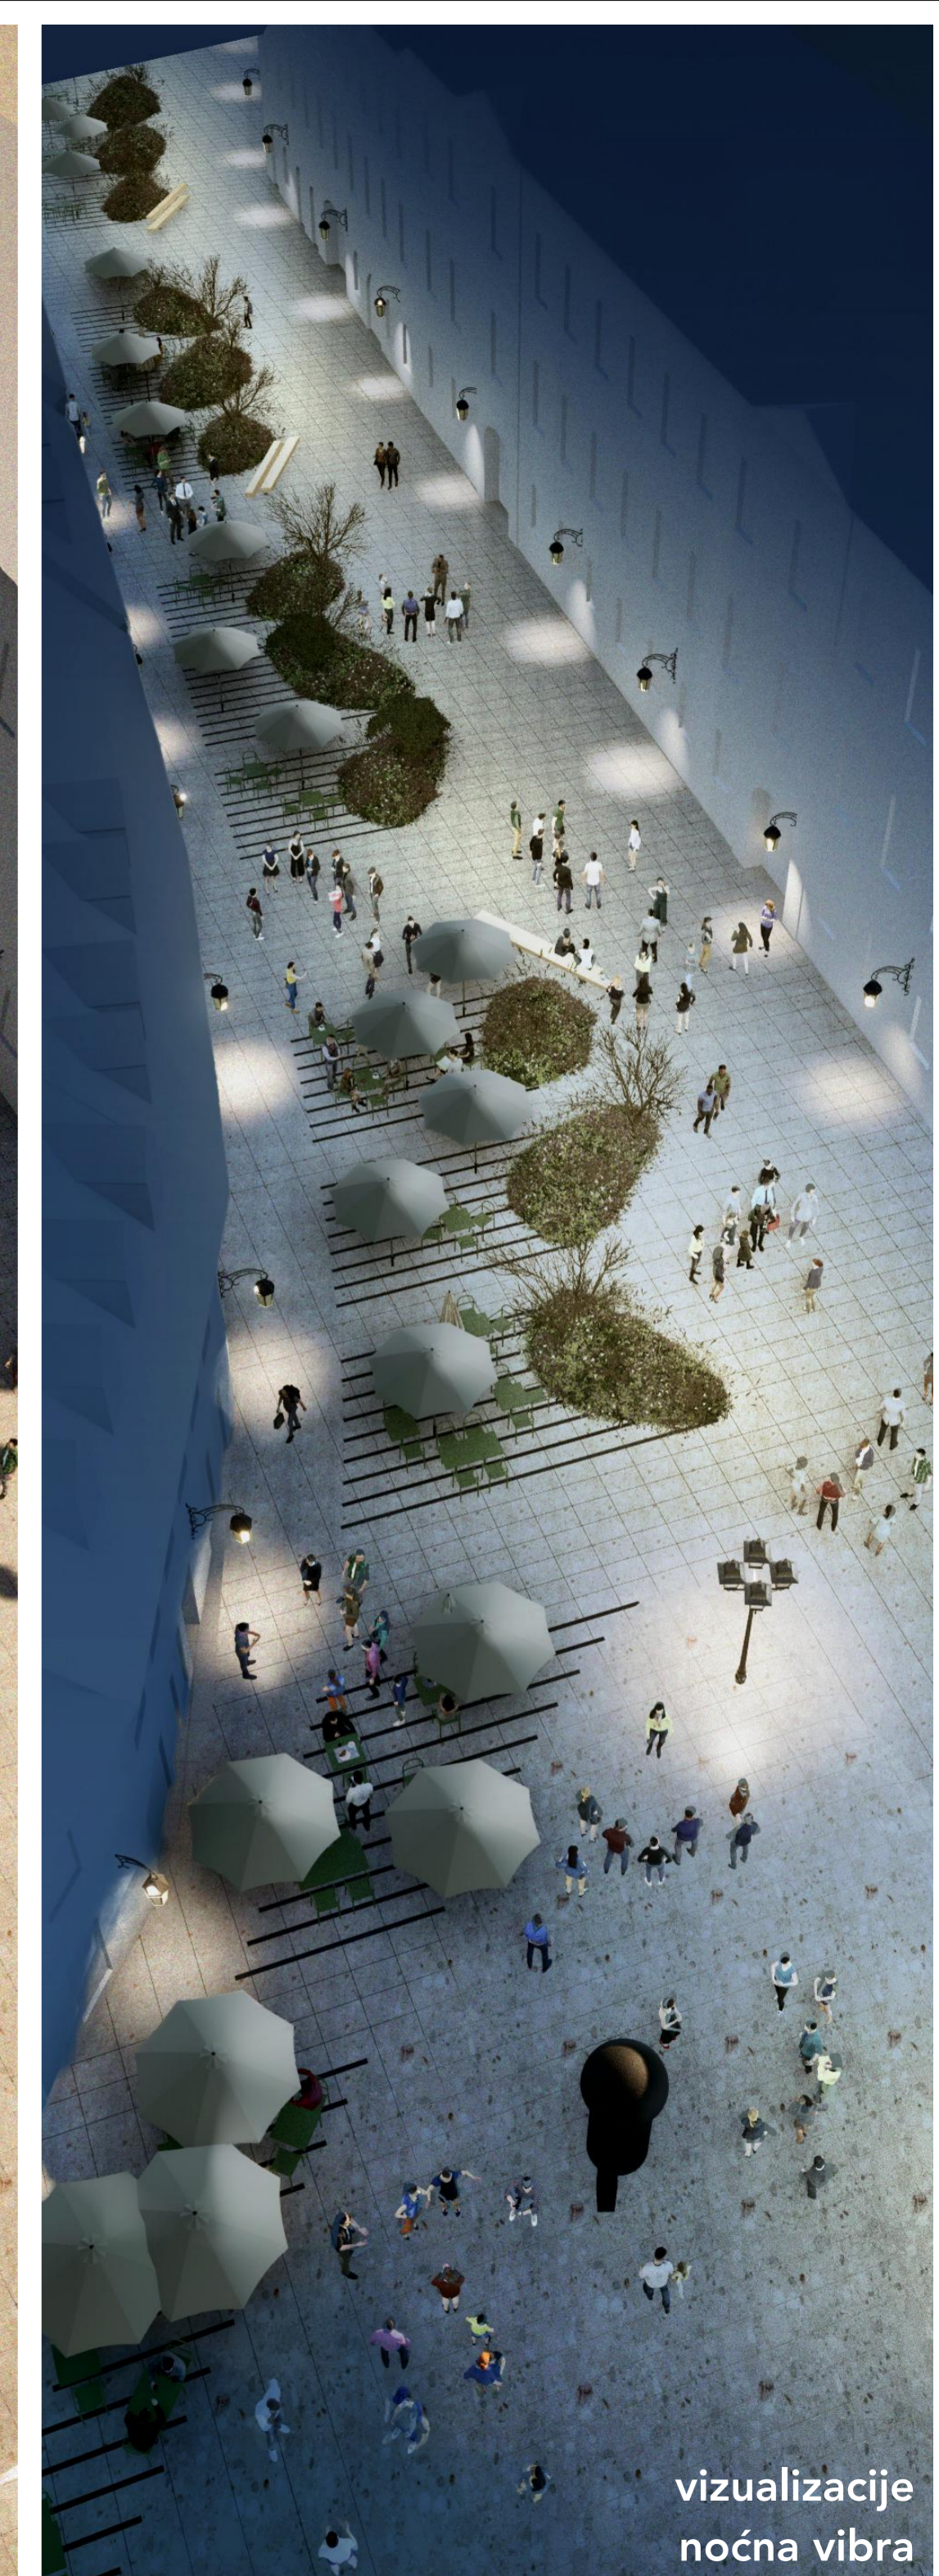

vizualizacije
noćna vibra