



PODRUM -1

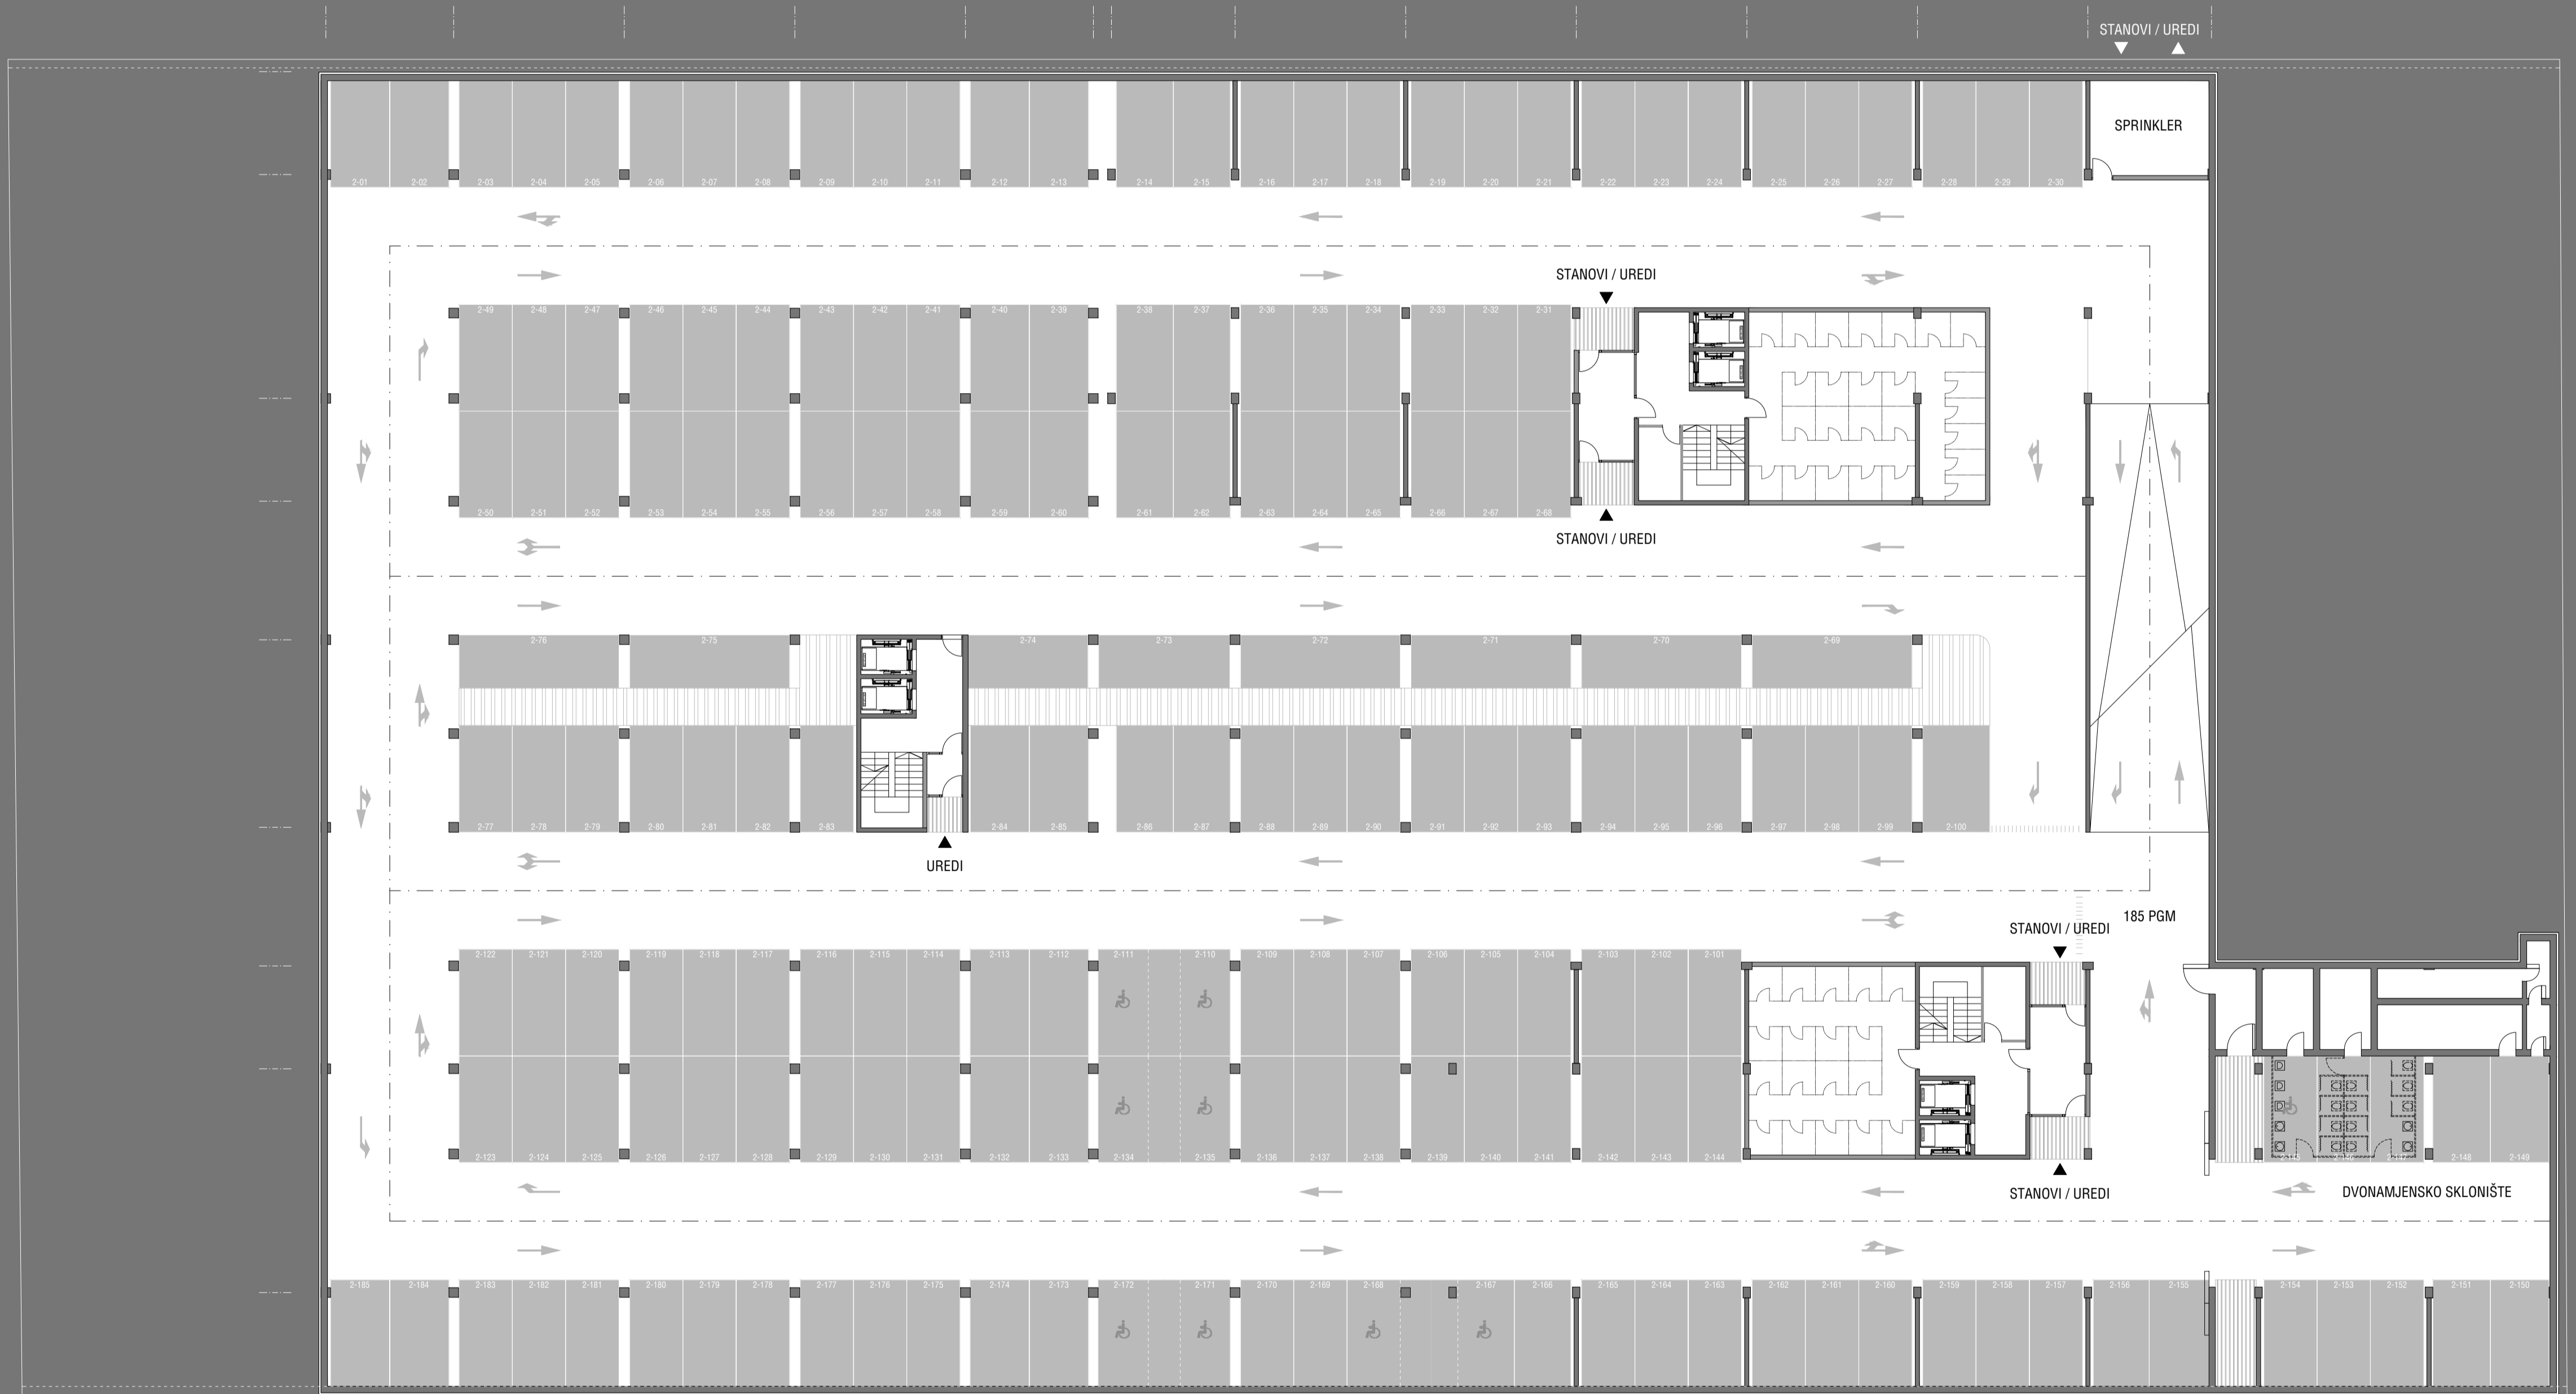

PODRUM -2

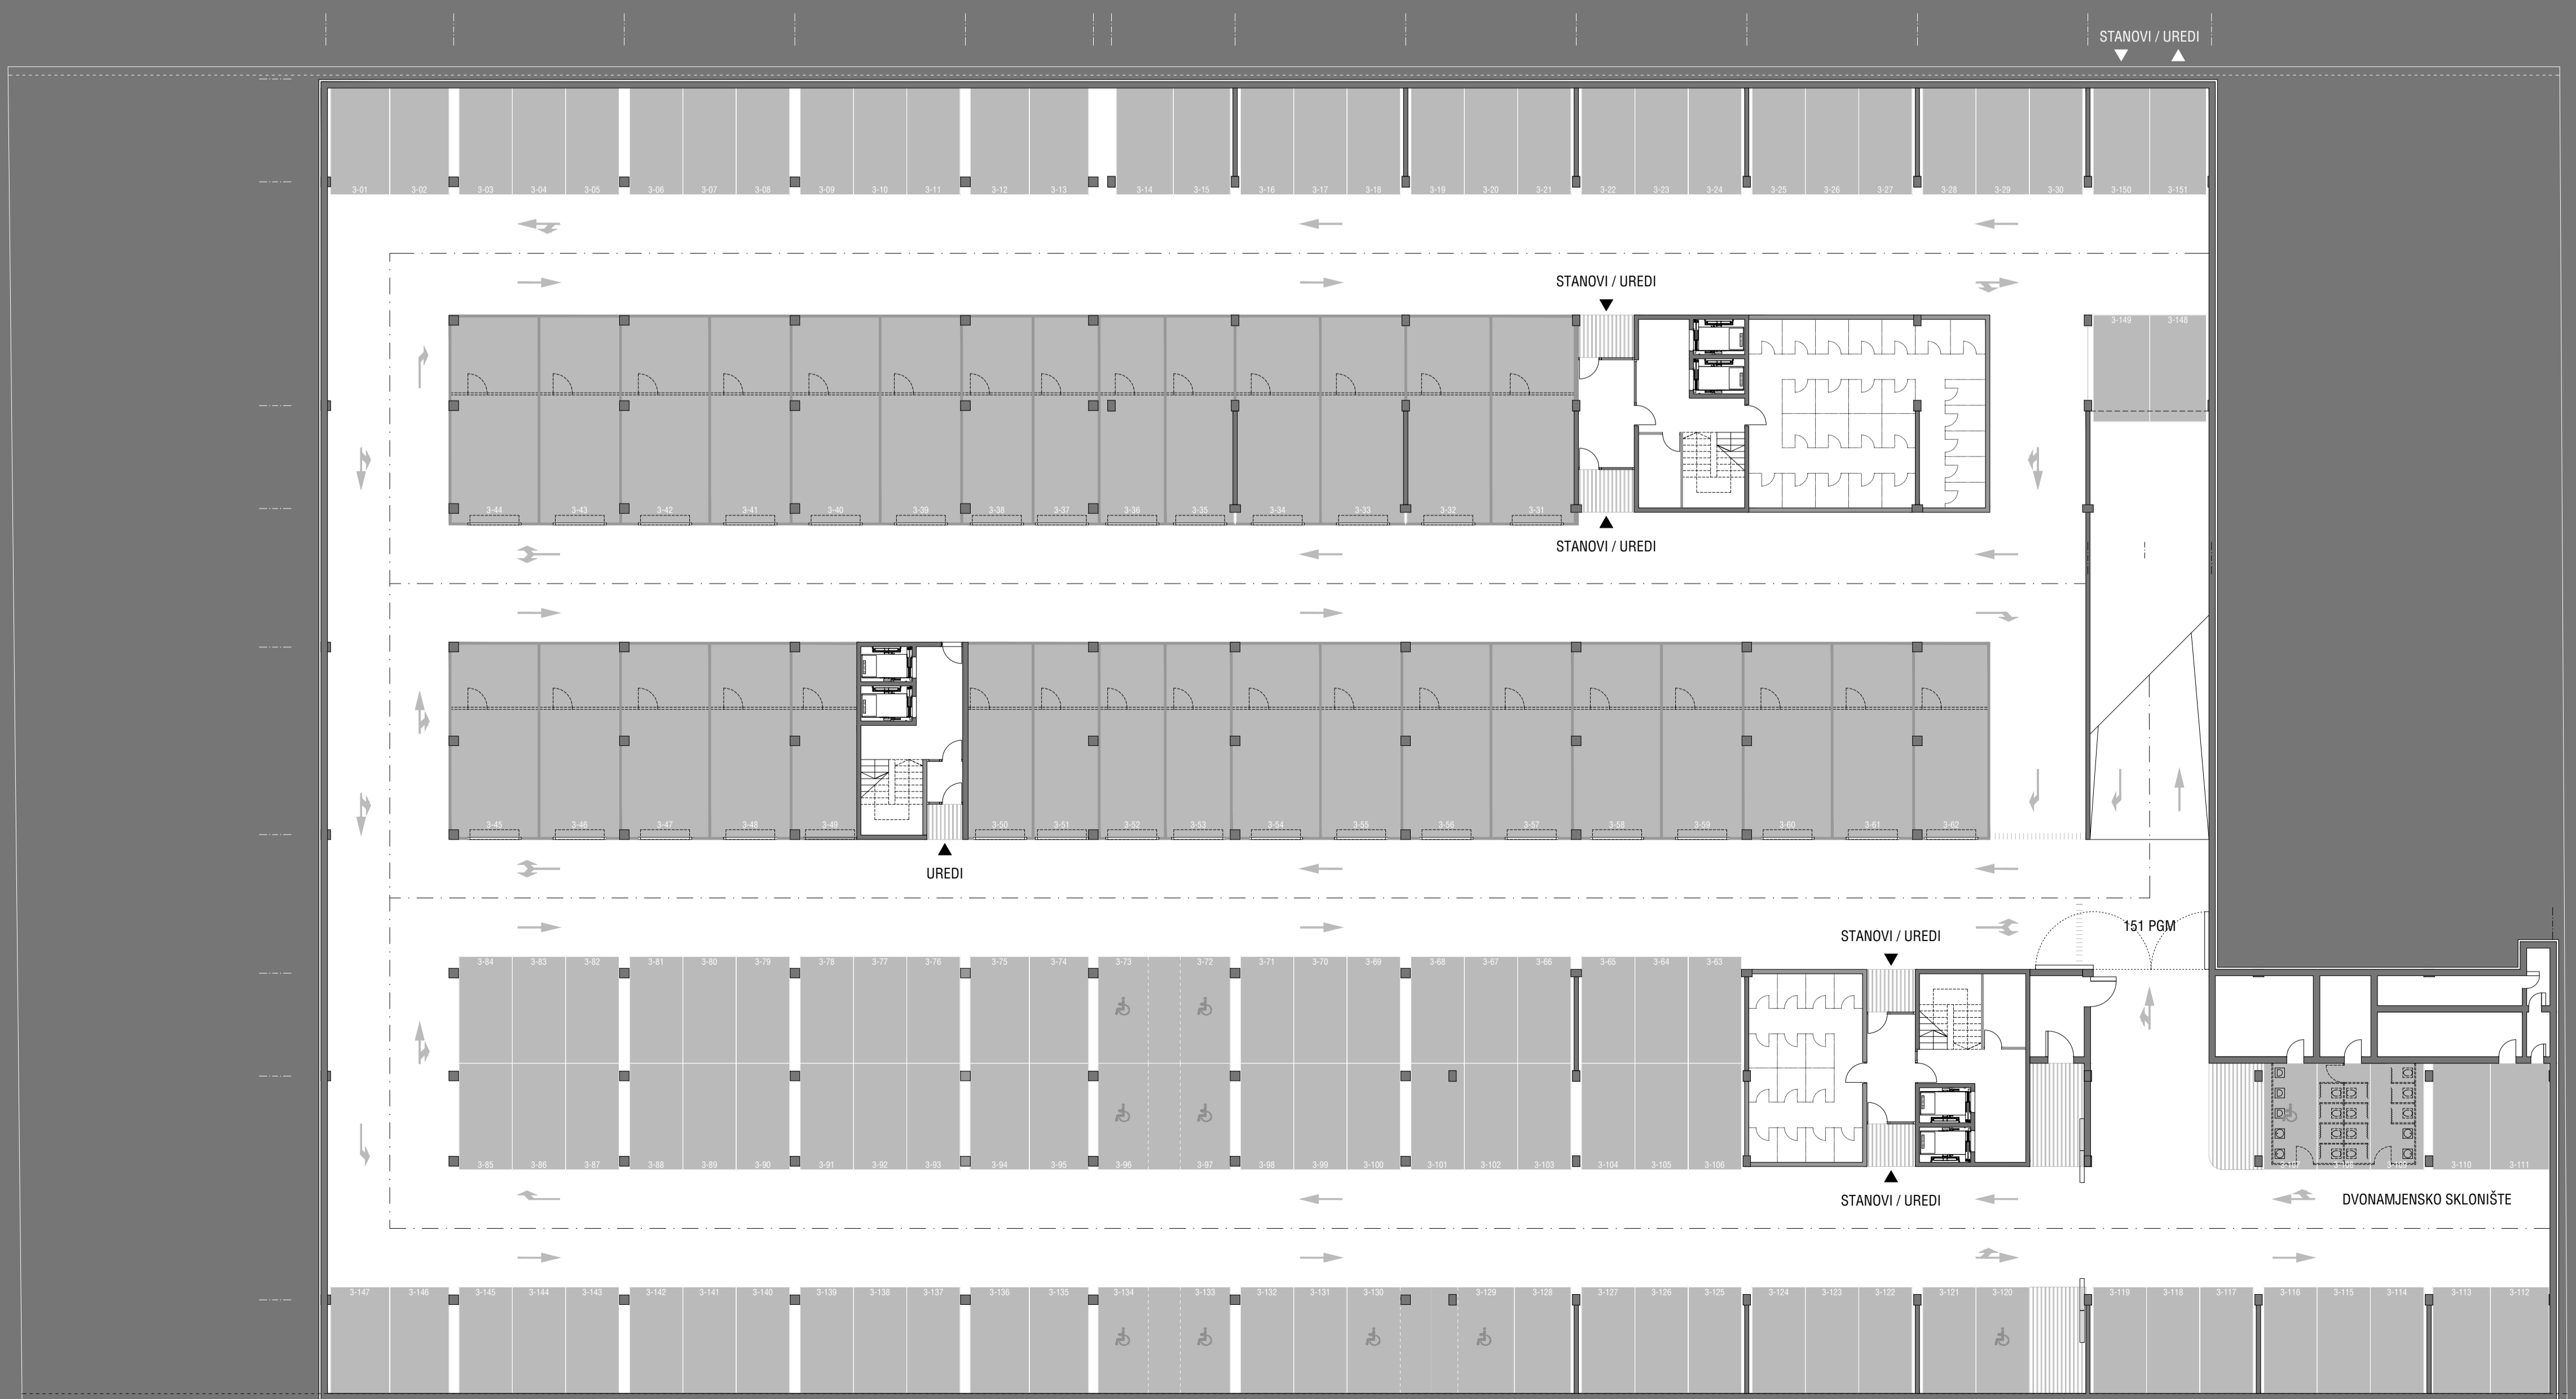

PODRUM -3