




TLOCRT PRIZEMLJA M 1:200 10 15 10

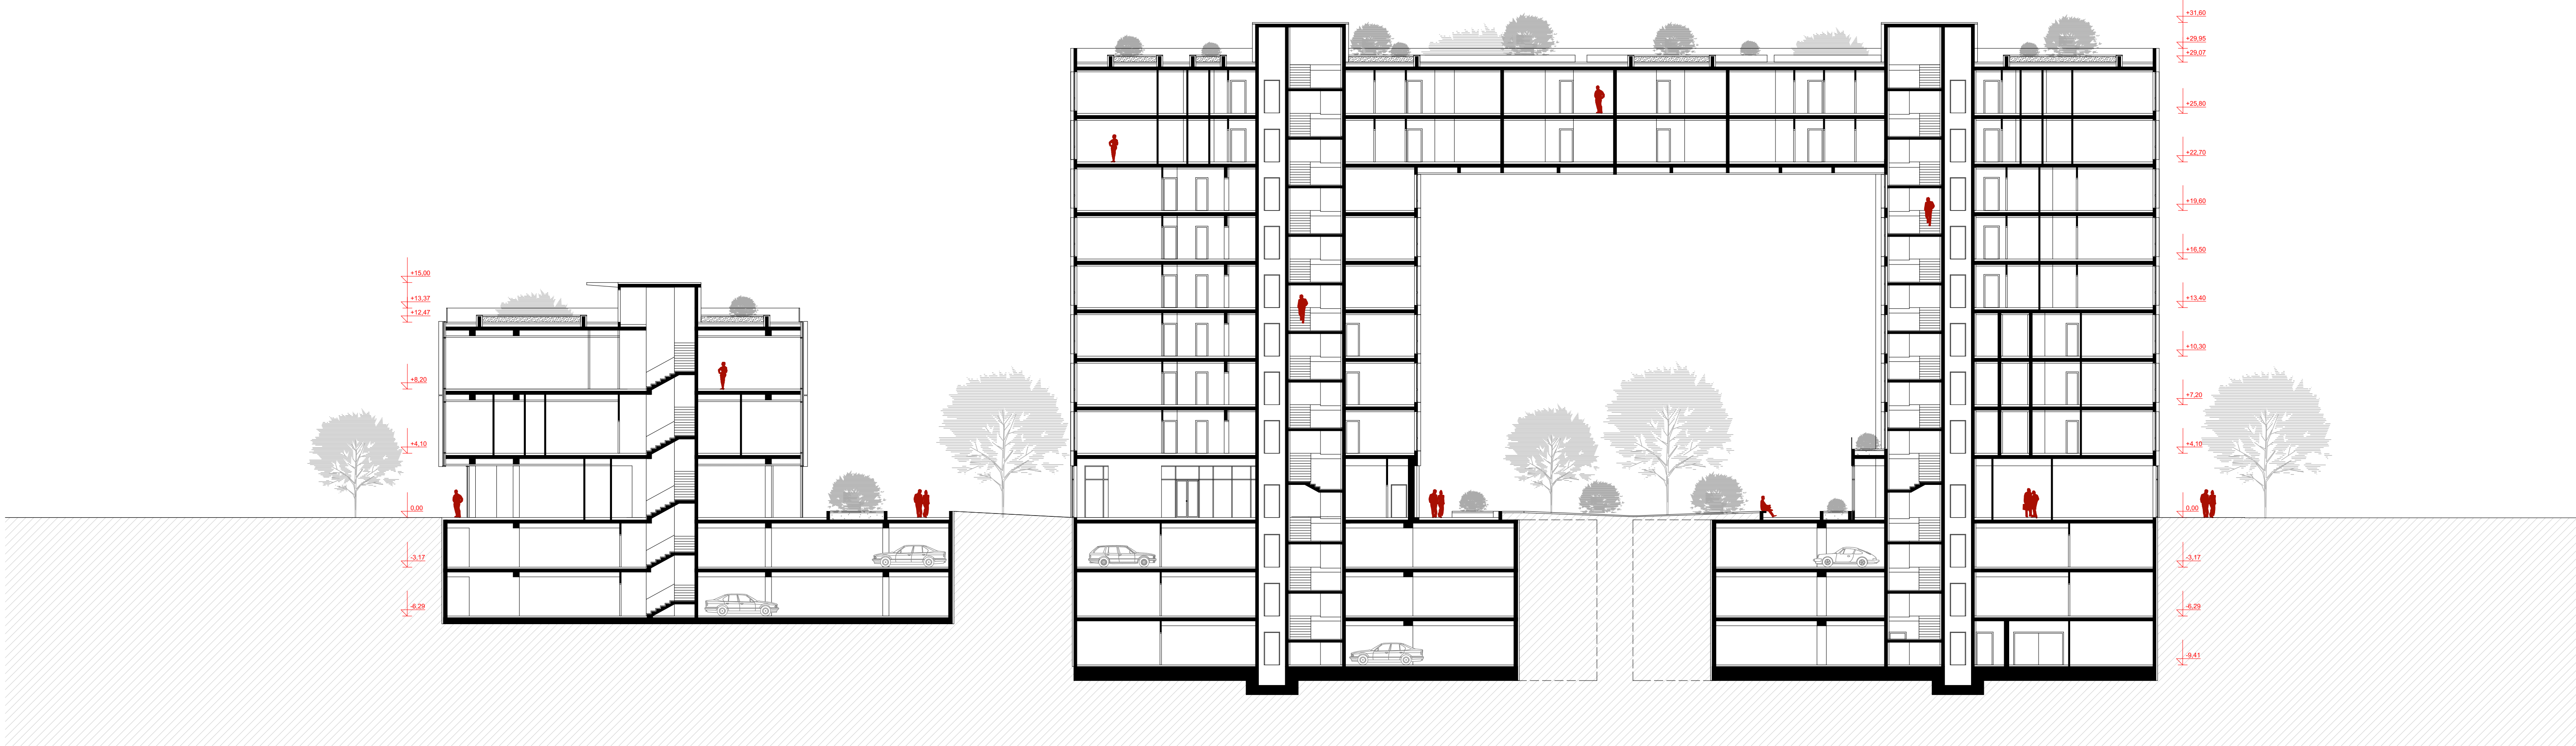

PRESJEK A-A M 1:200 10 15 10

