


TLOCRT PRIZEMLJA ±0,00m M 1:200

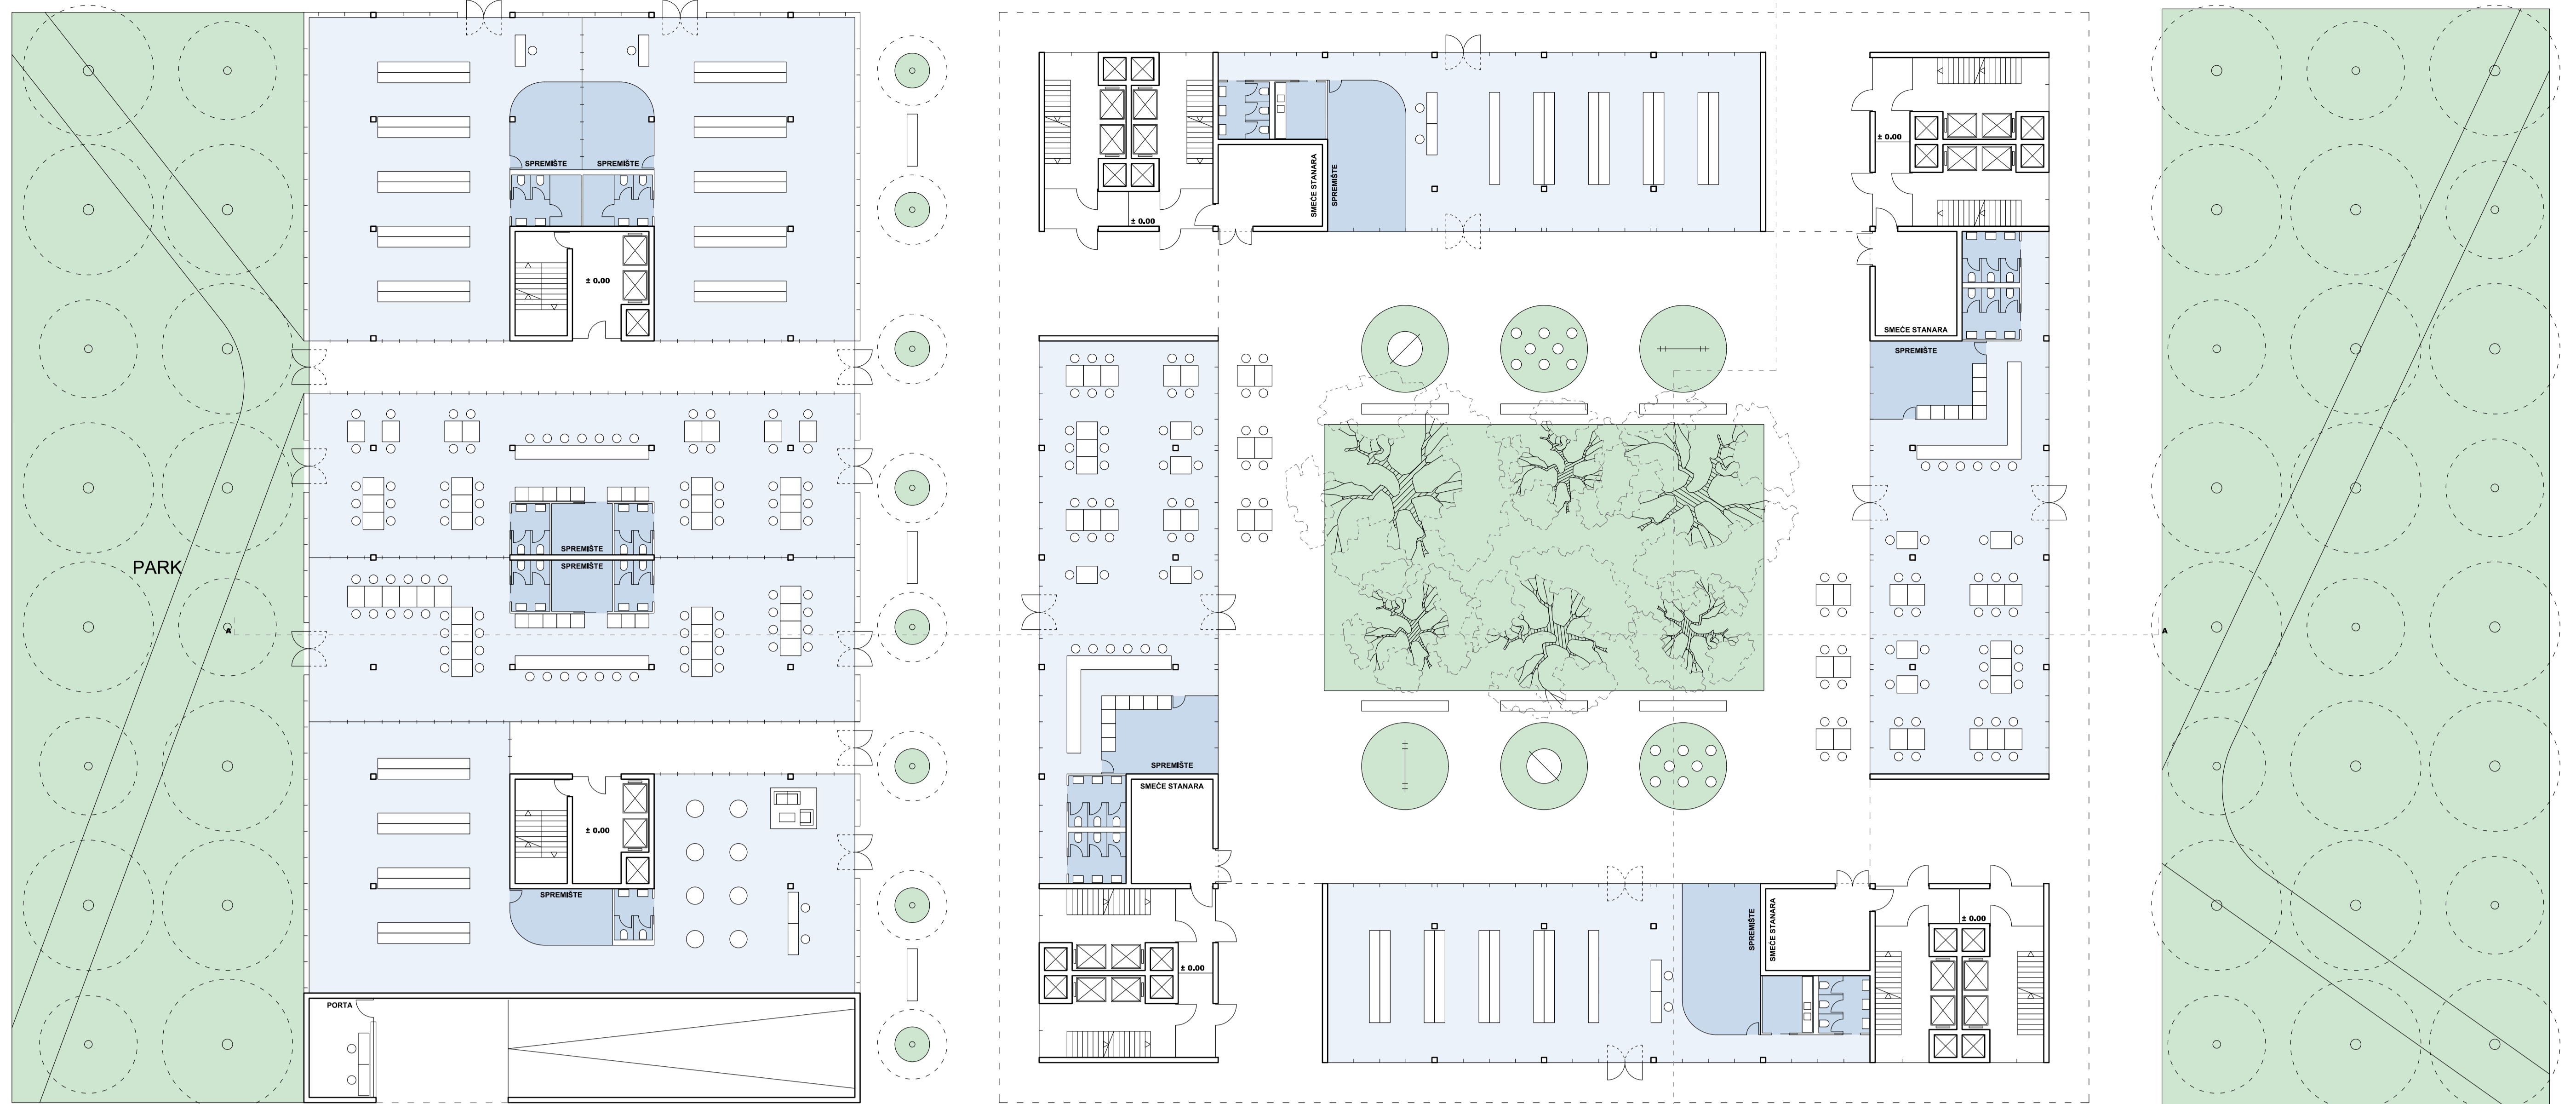


GALERIJA 7.KATA



ATRIJ GLAVNE ZGRADE



PRESJEK AA M 1:200

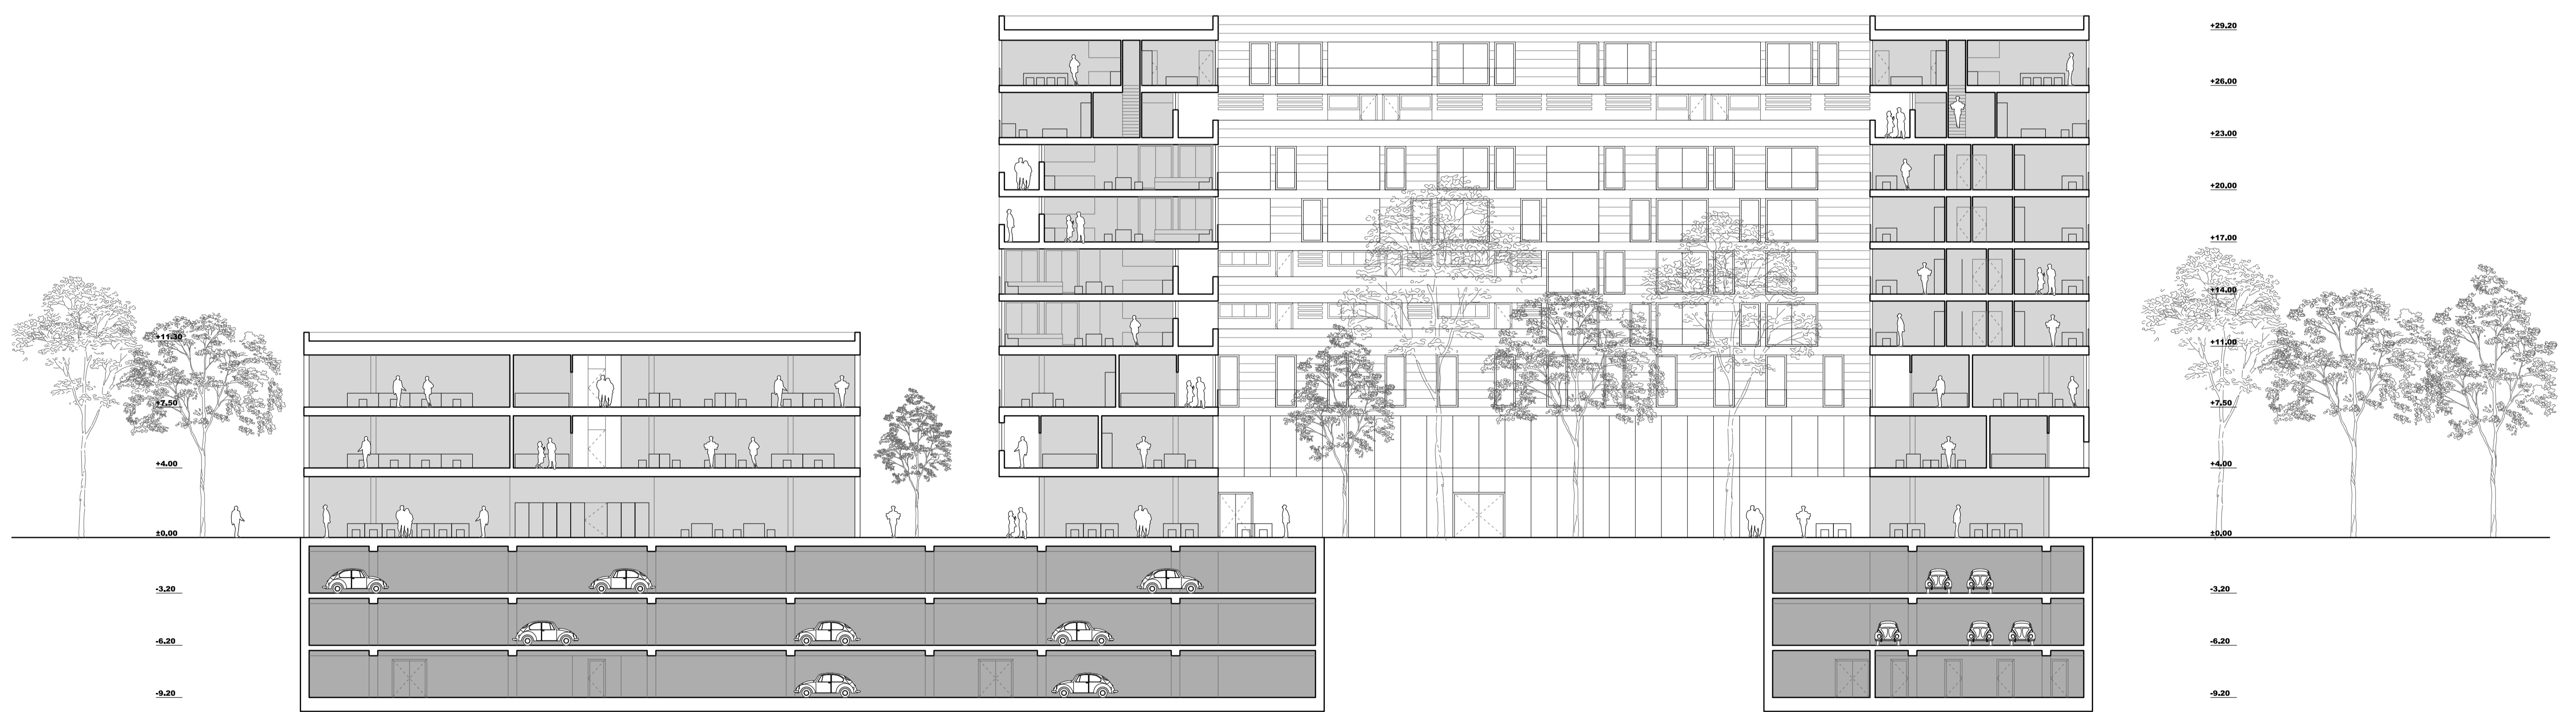

JUŽNO PROČELJE M 1:200

