

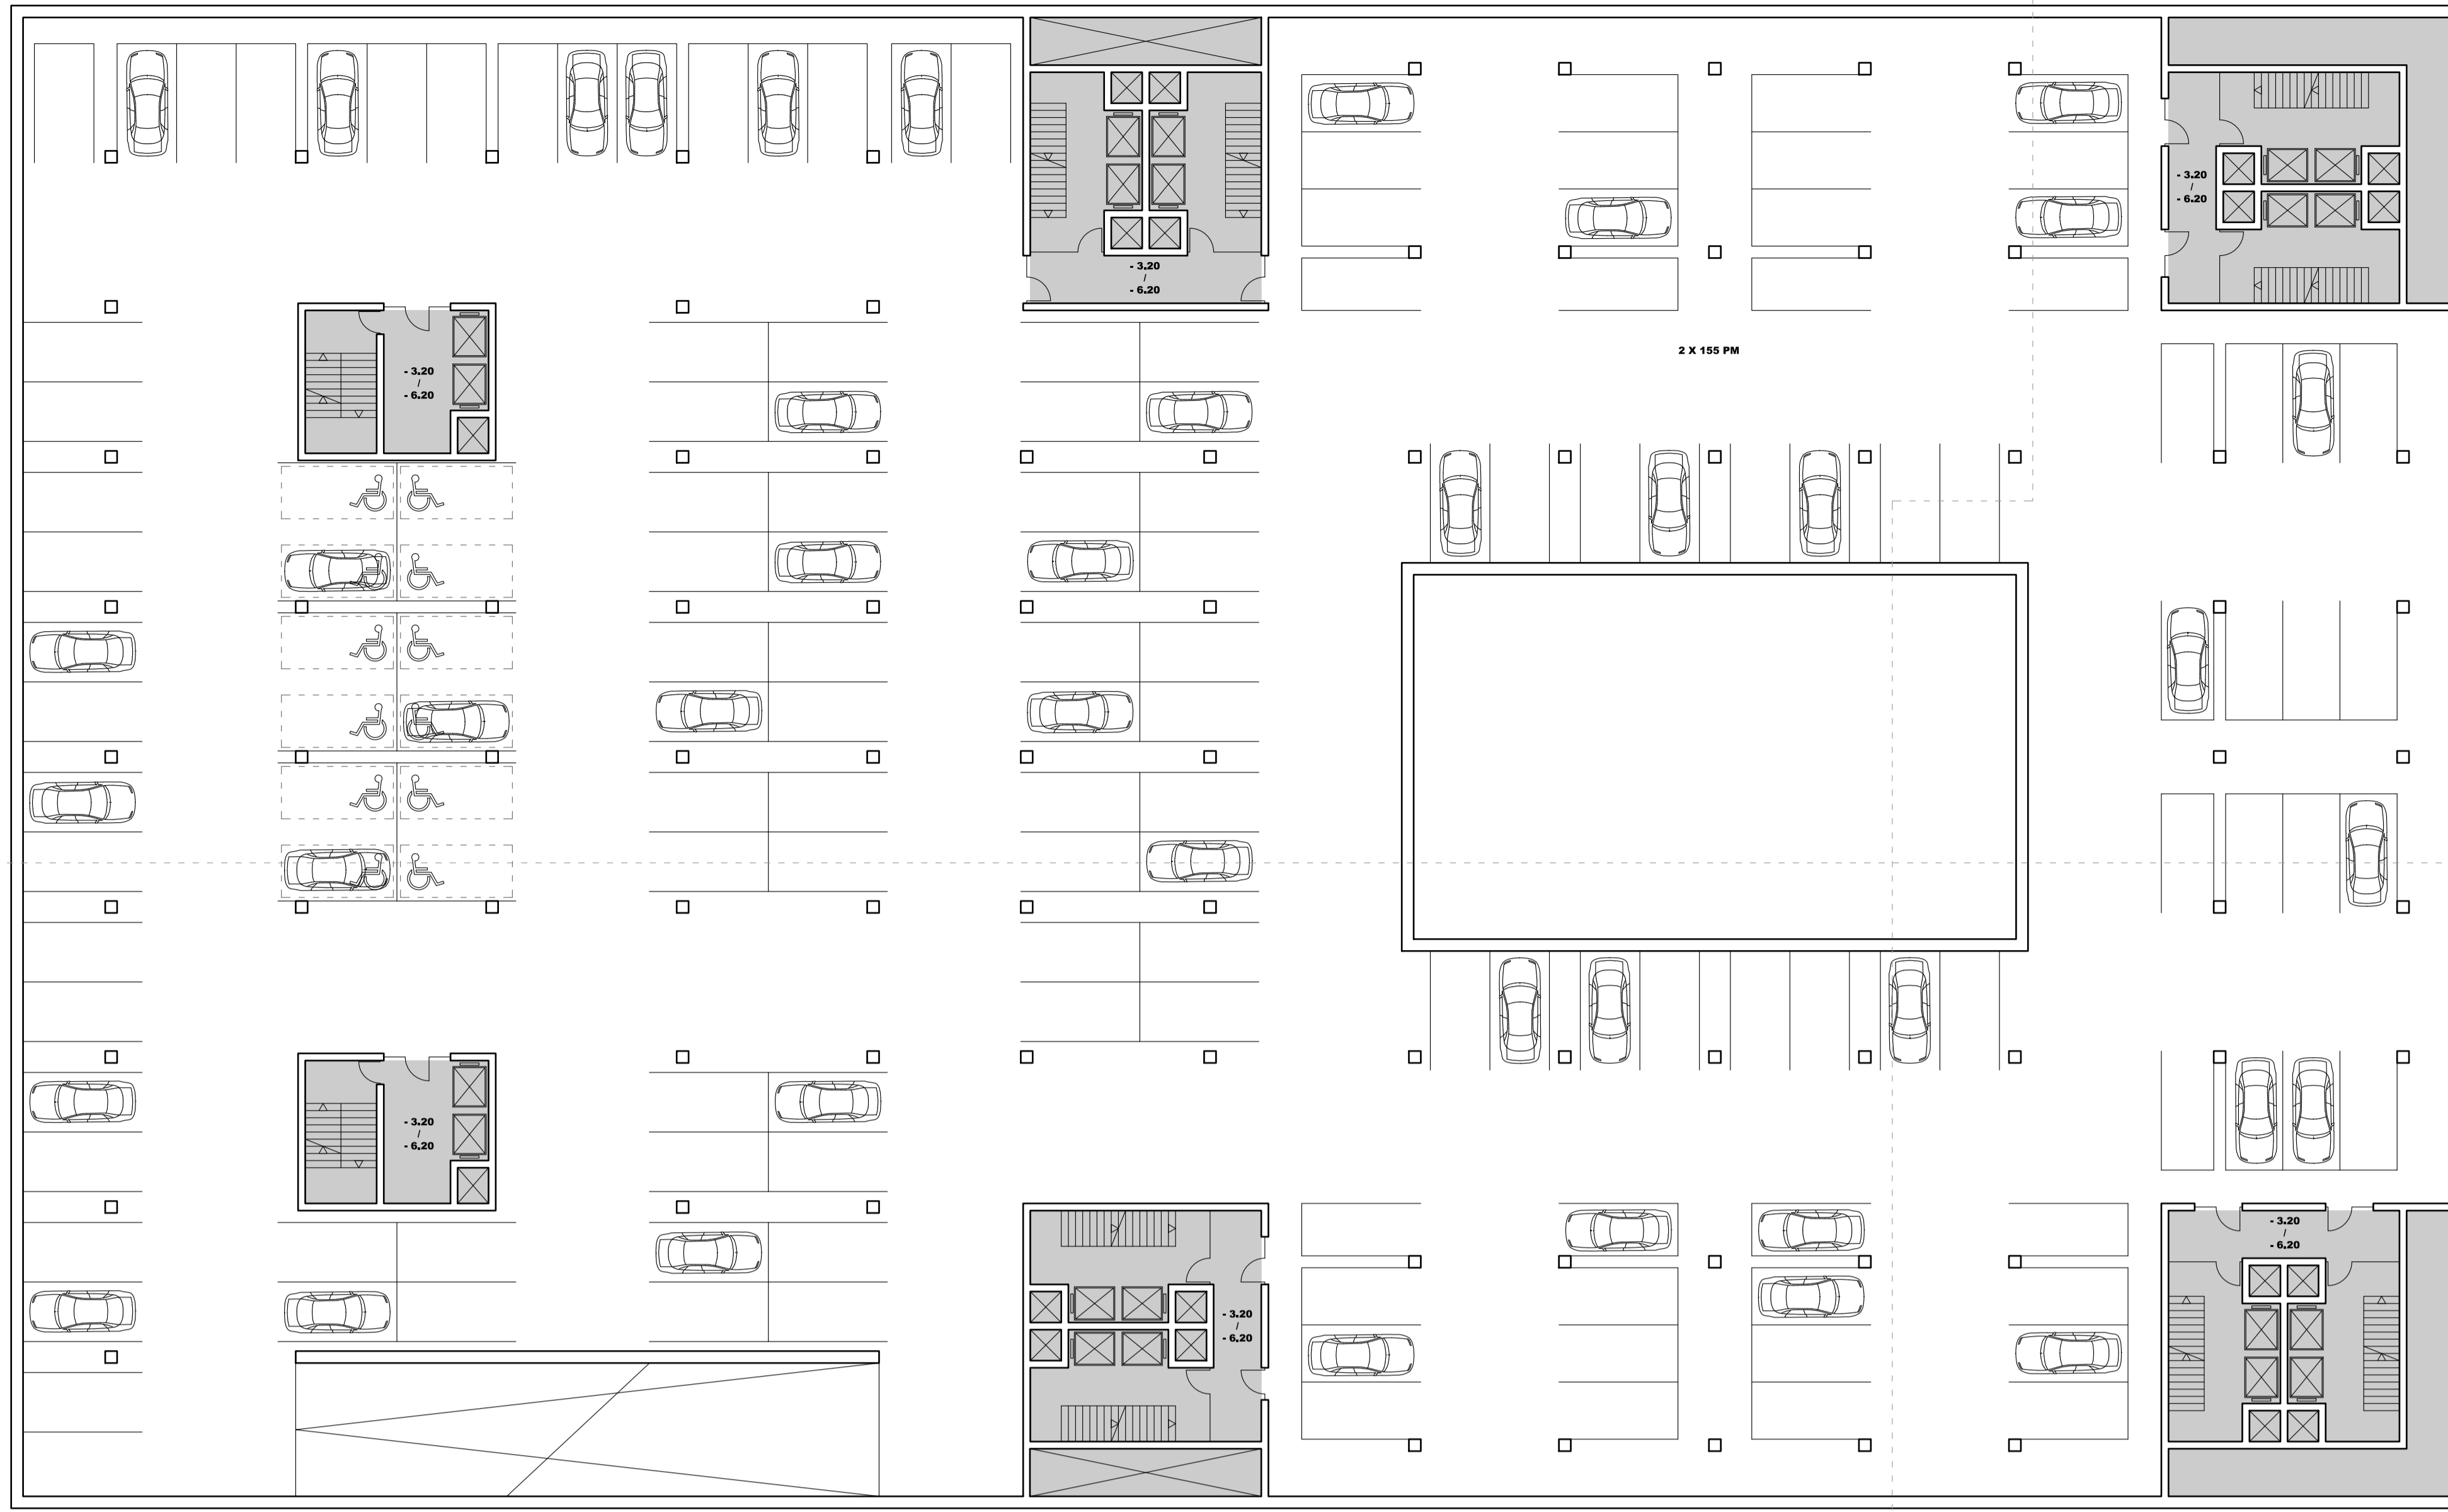


TLOCRT -1 I -2 GARAZE -3,20m / -6,20m M 1:200

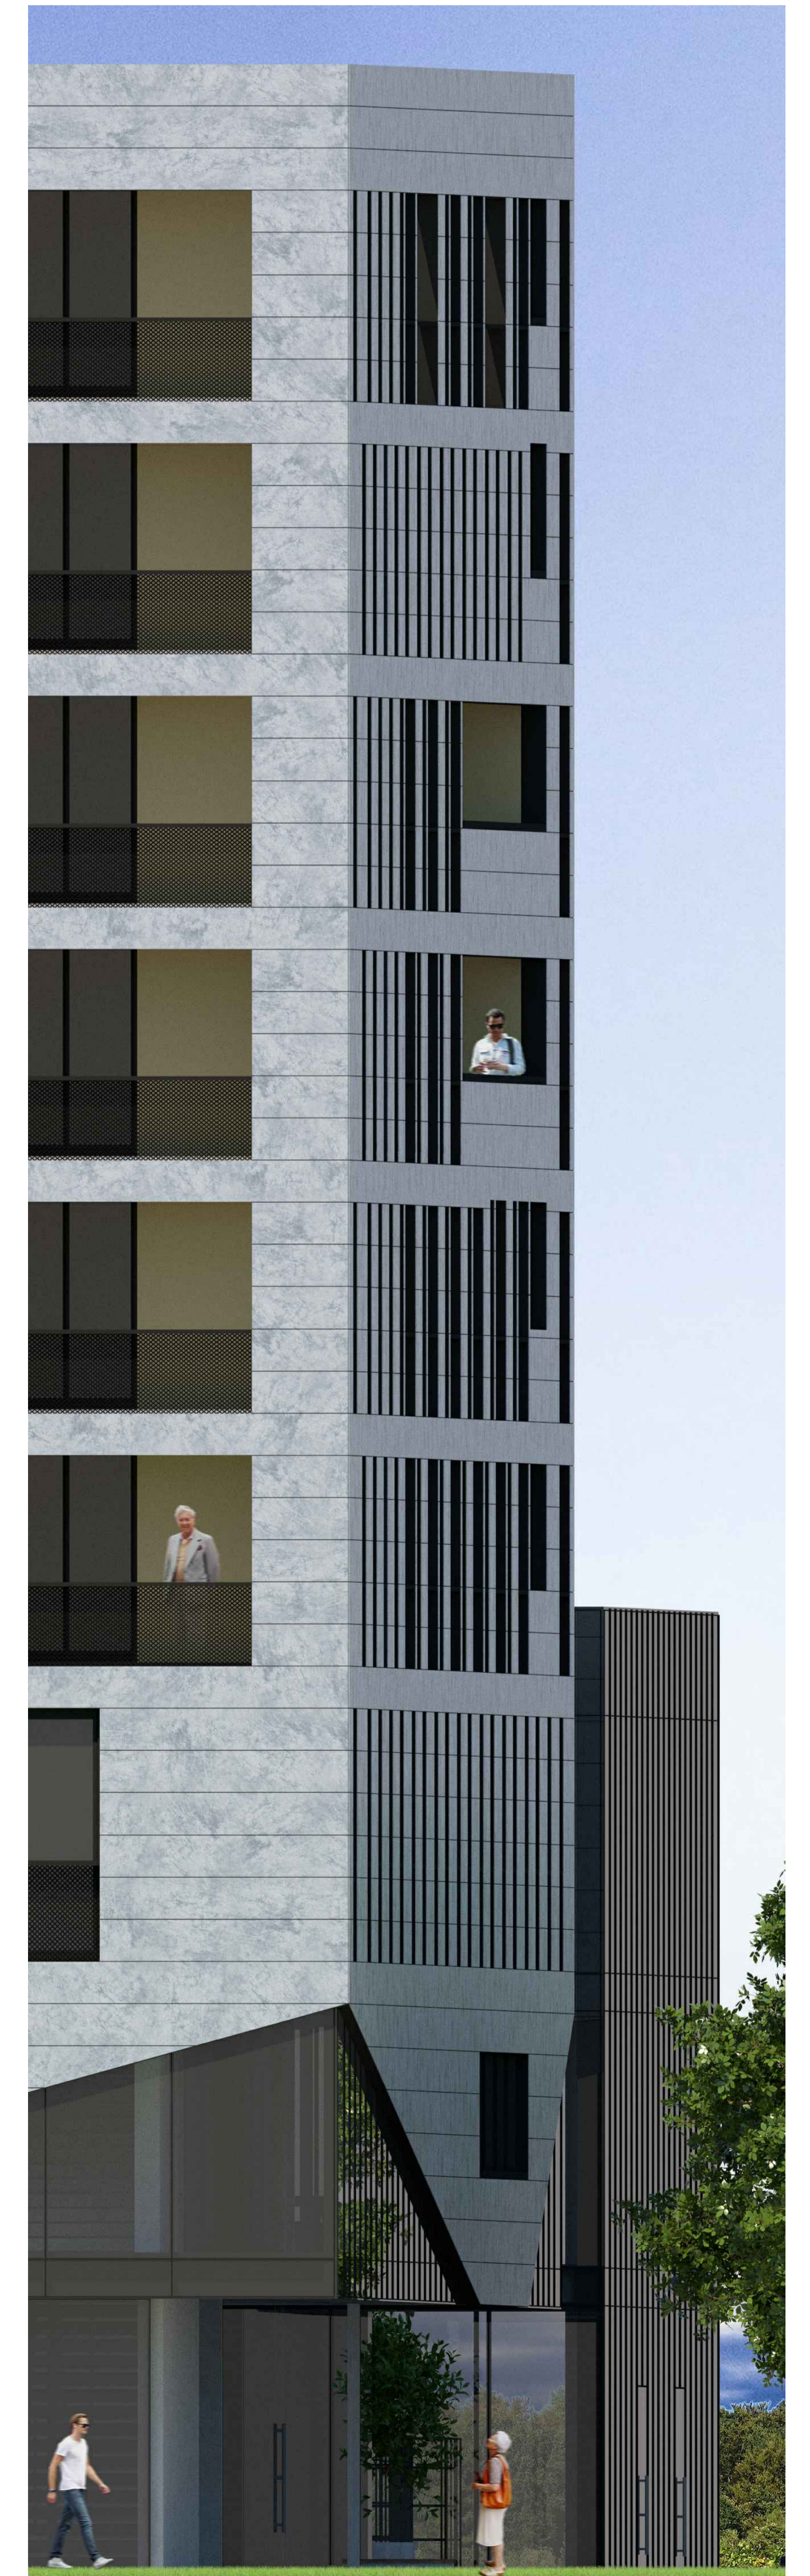

PRESJEK BB M 1:200

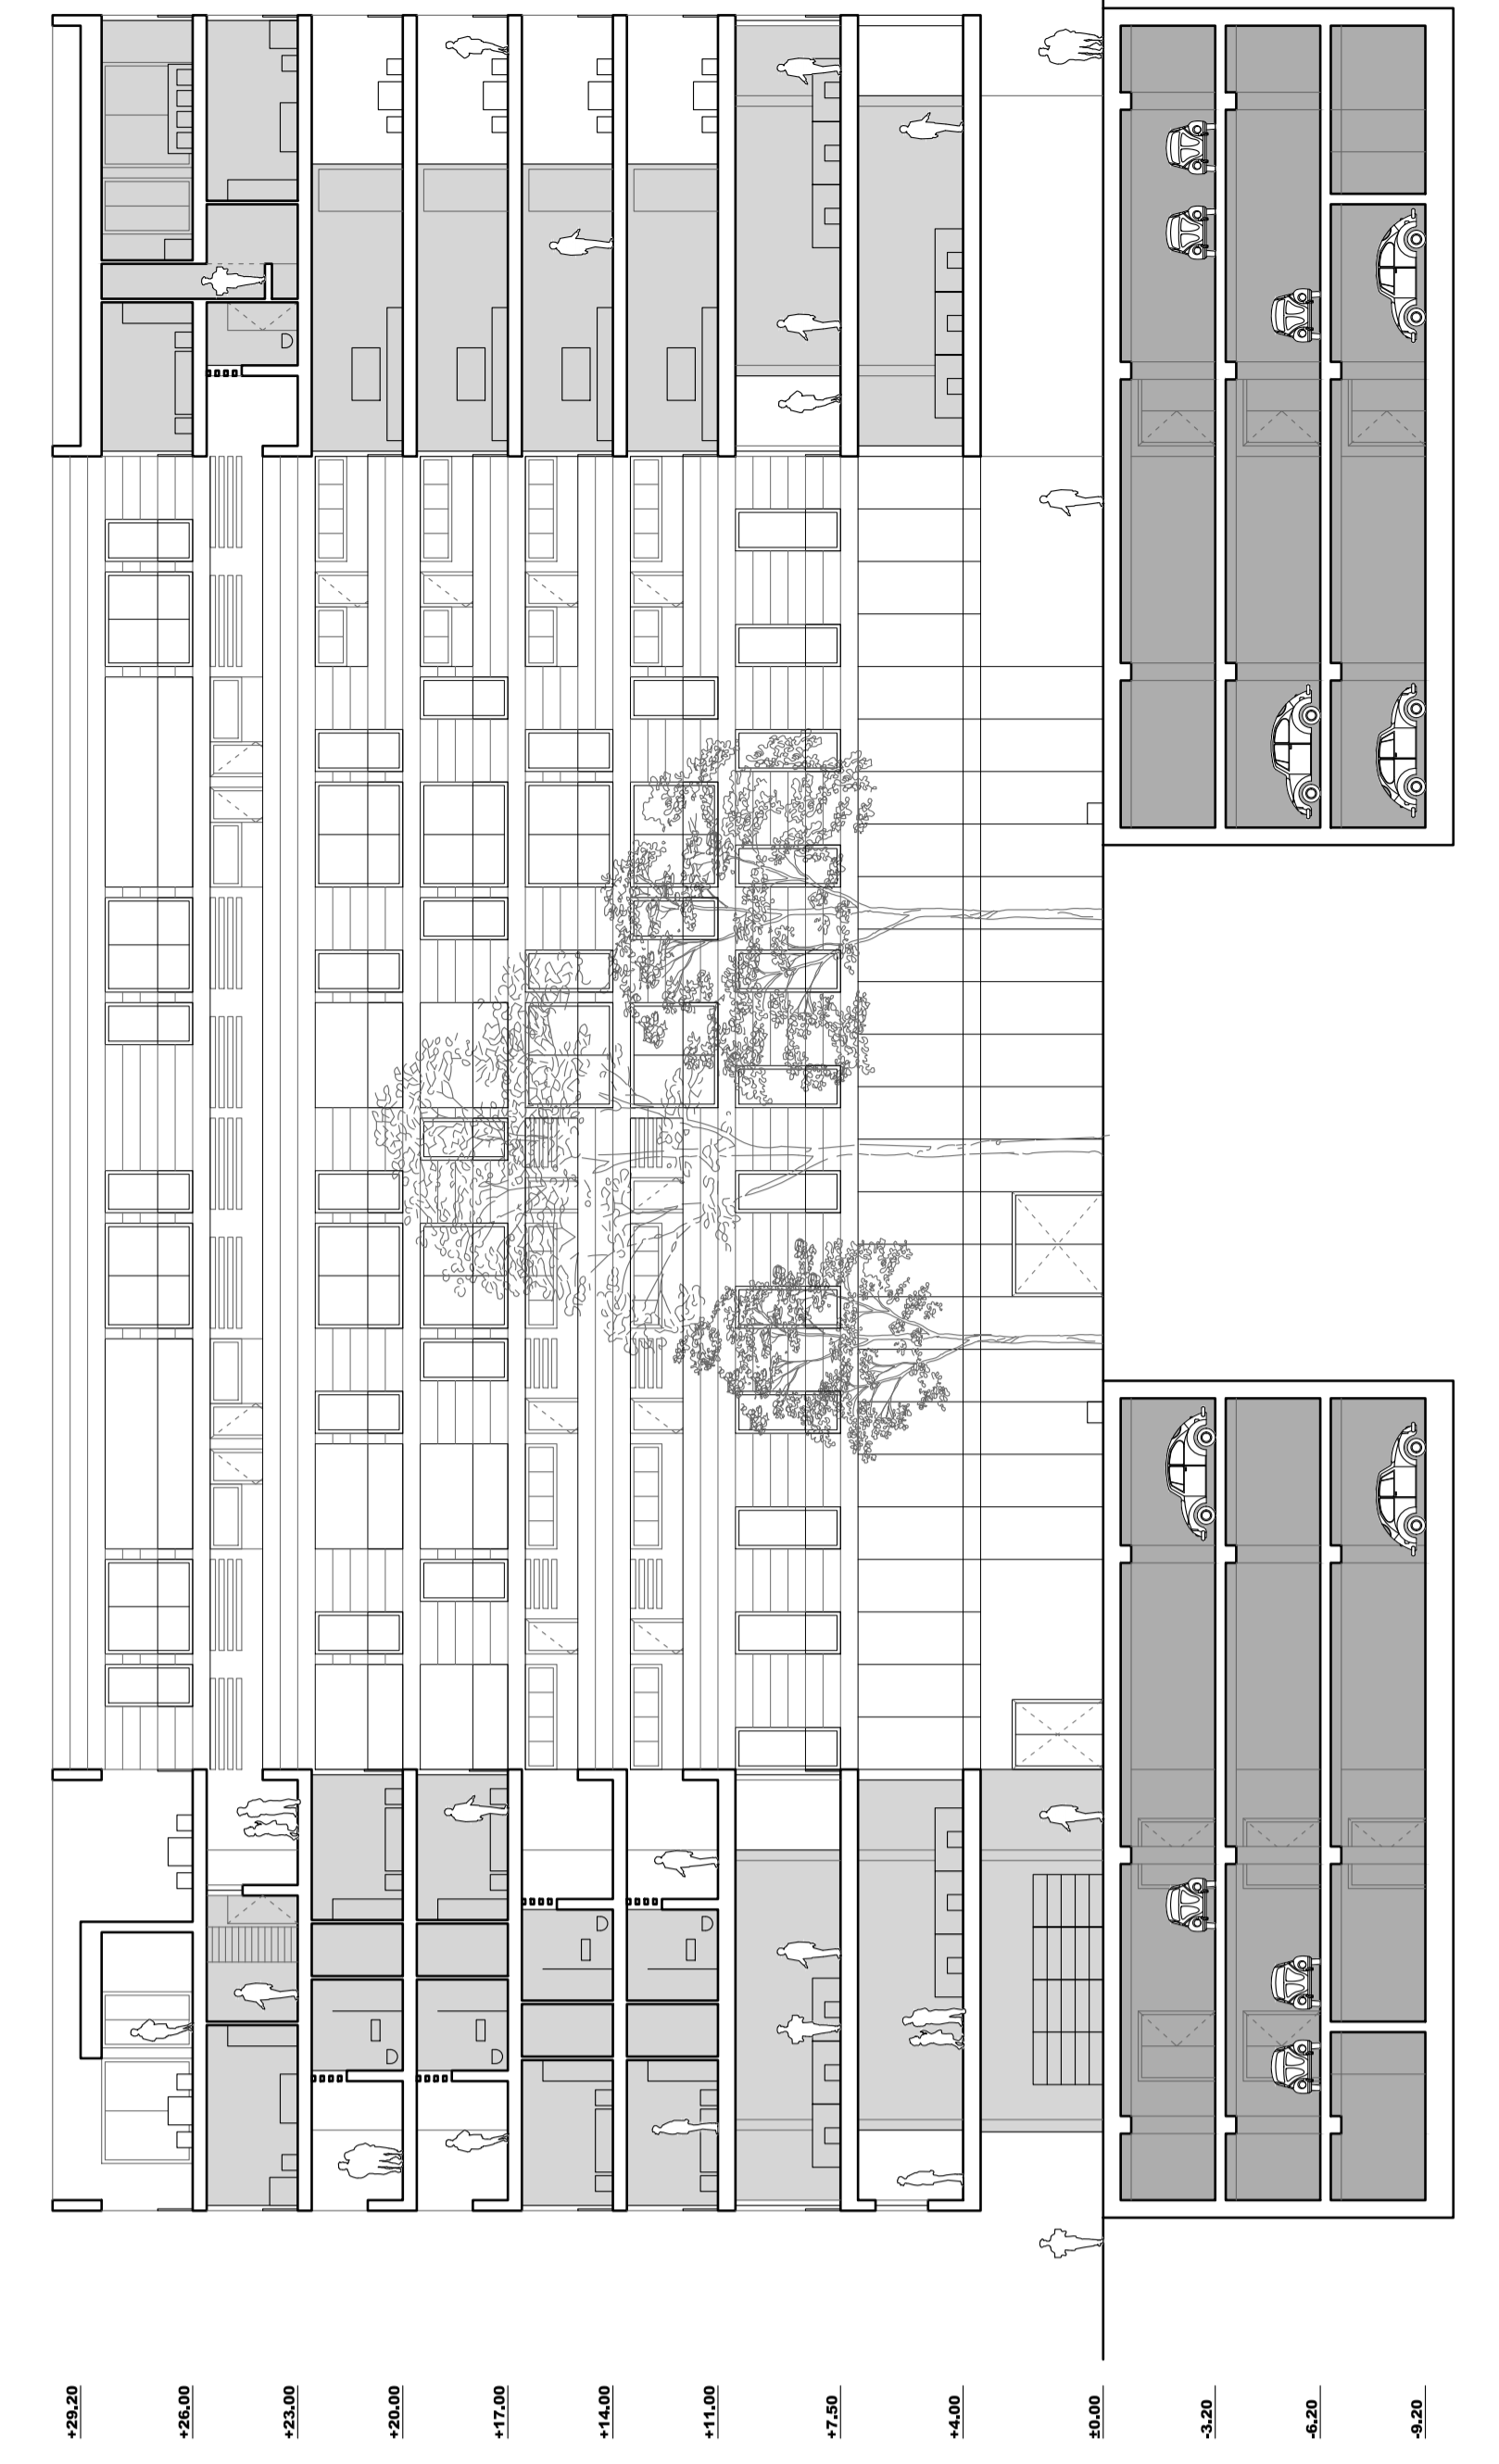

TLOCRT -3 GARAZE -9,20m M 1:200

