




TLOCRT PRVOG KATA - POSLOVNO  
M 1:200

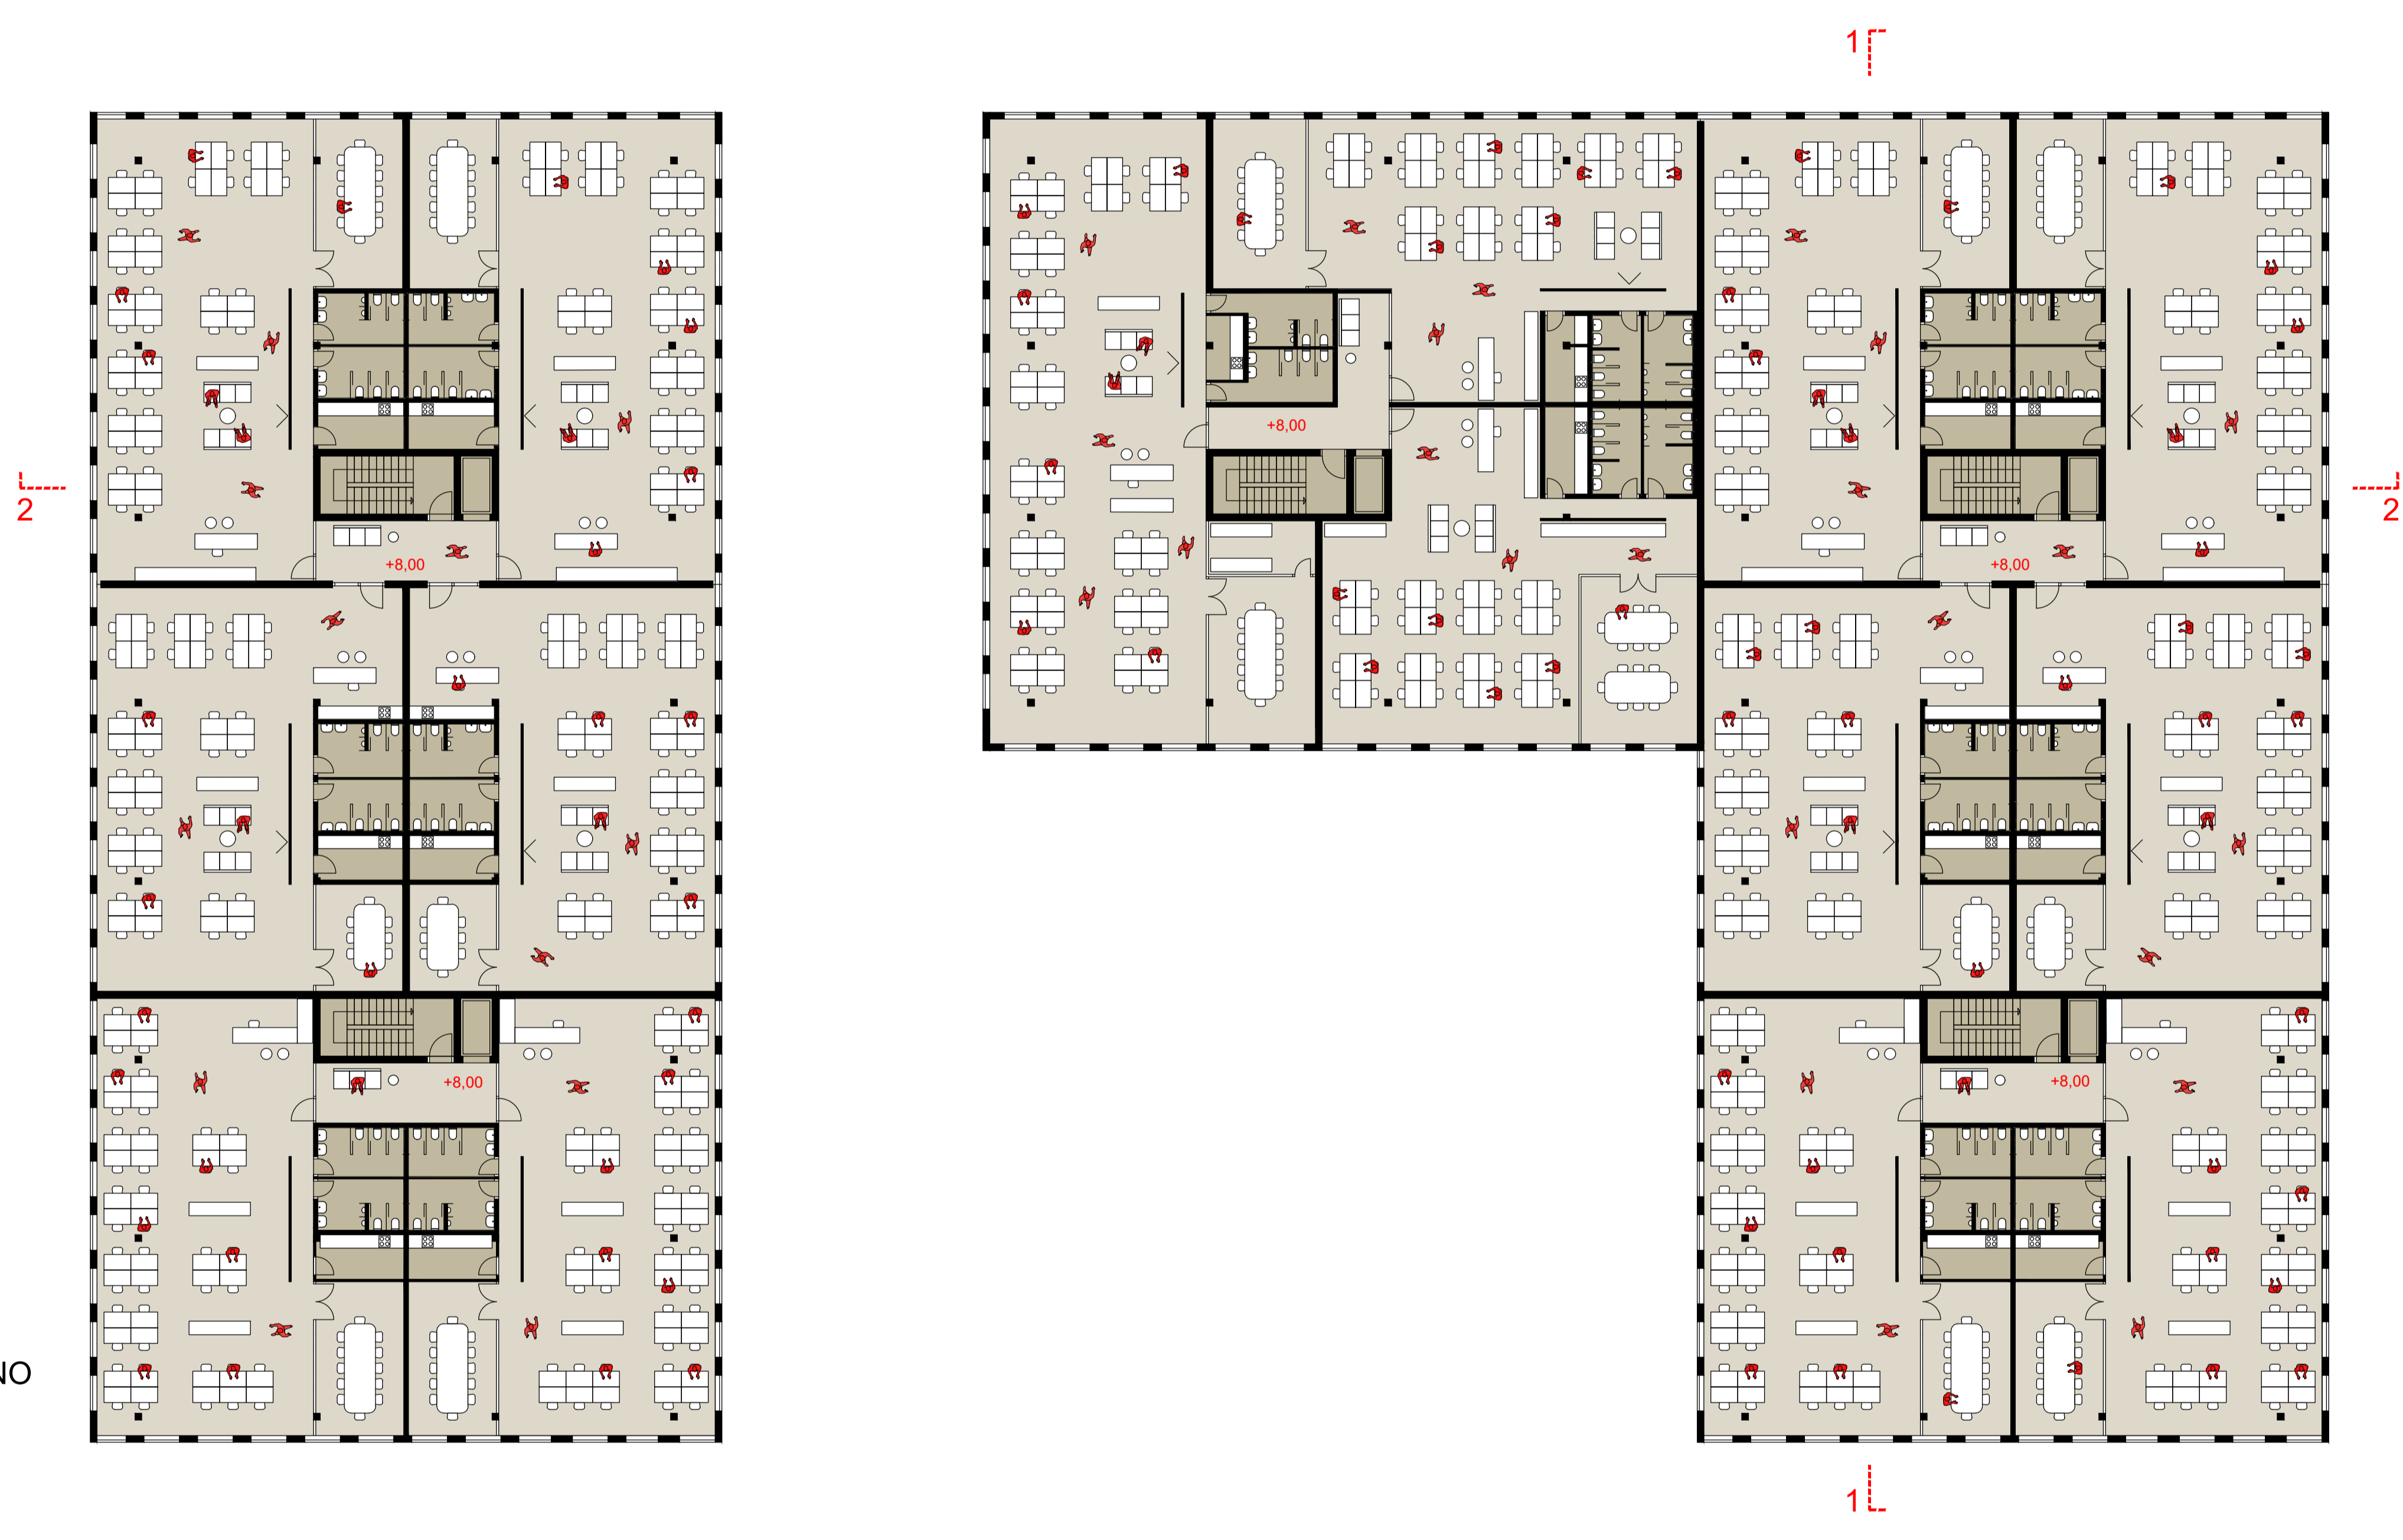

TLOCRT DRUGOG KATA - POSLOVNO  
M 1:200

PRESJEK 2-2  
M 1:200

