




tlocrt krova drugog kata / tlocrt prve stambene etaže: +3  
1:200

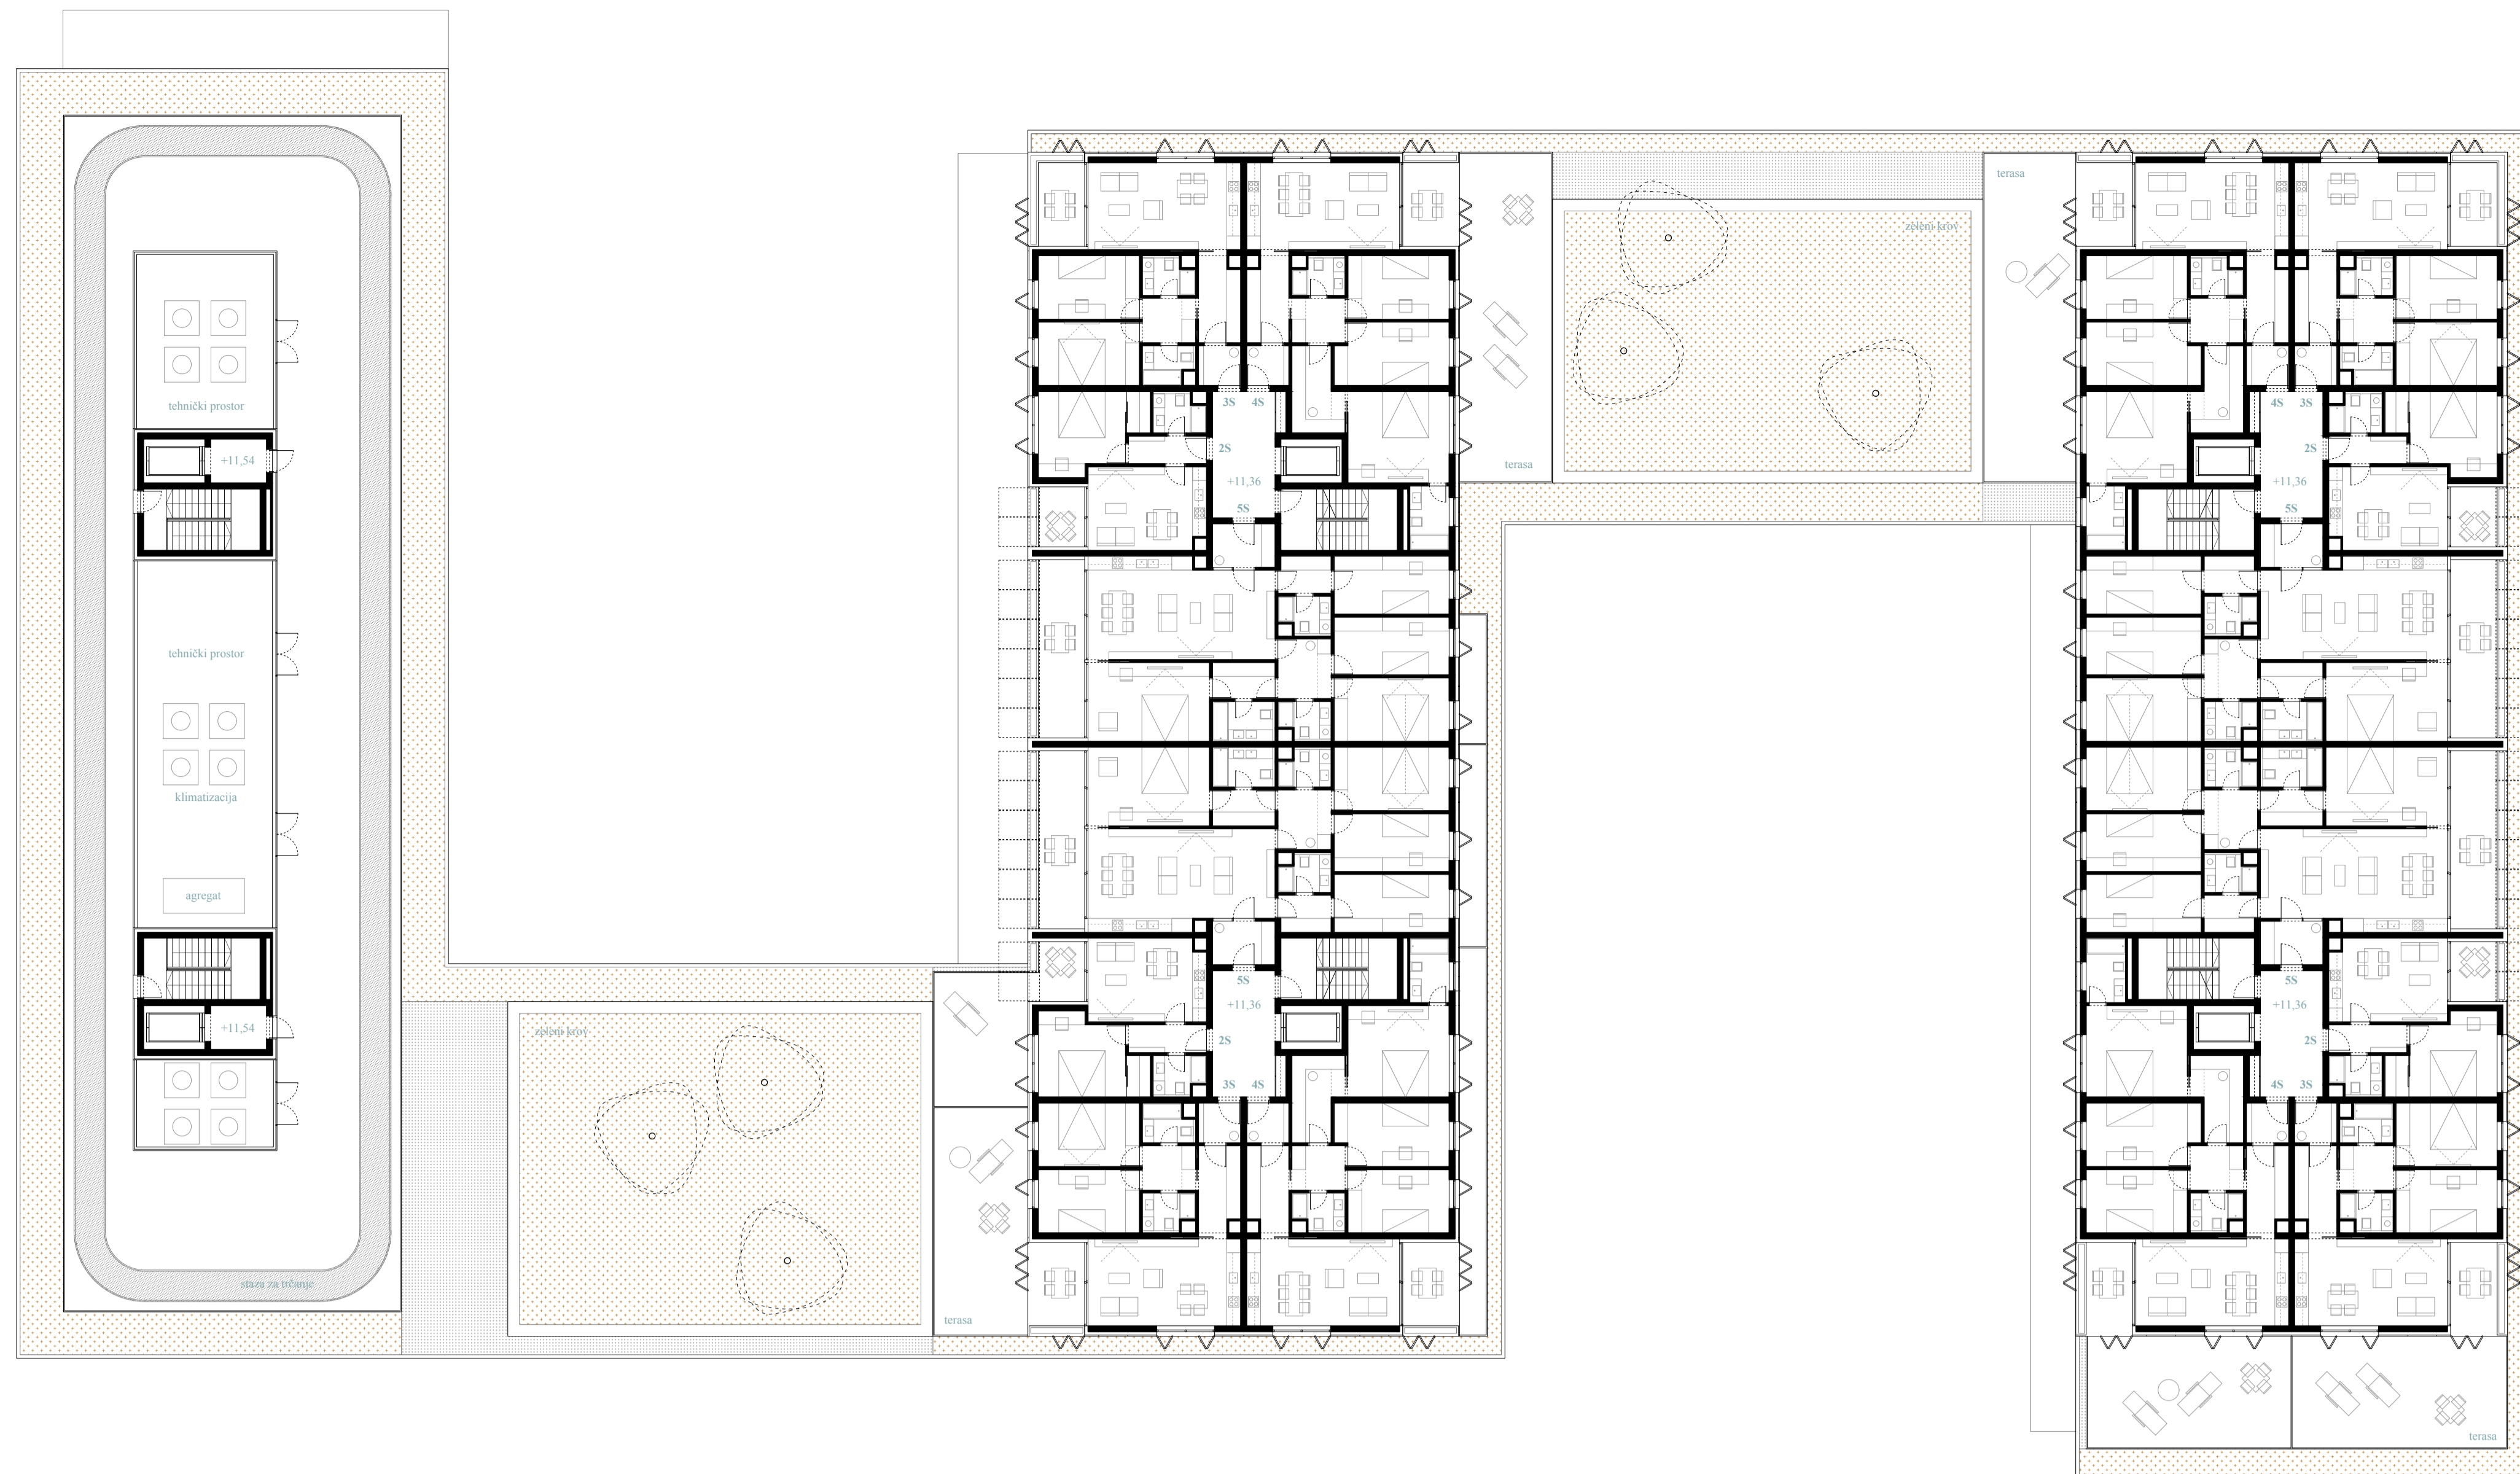

tlocrt karakteristične stambene etaže: +4...8  
1:200

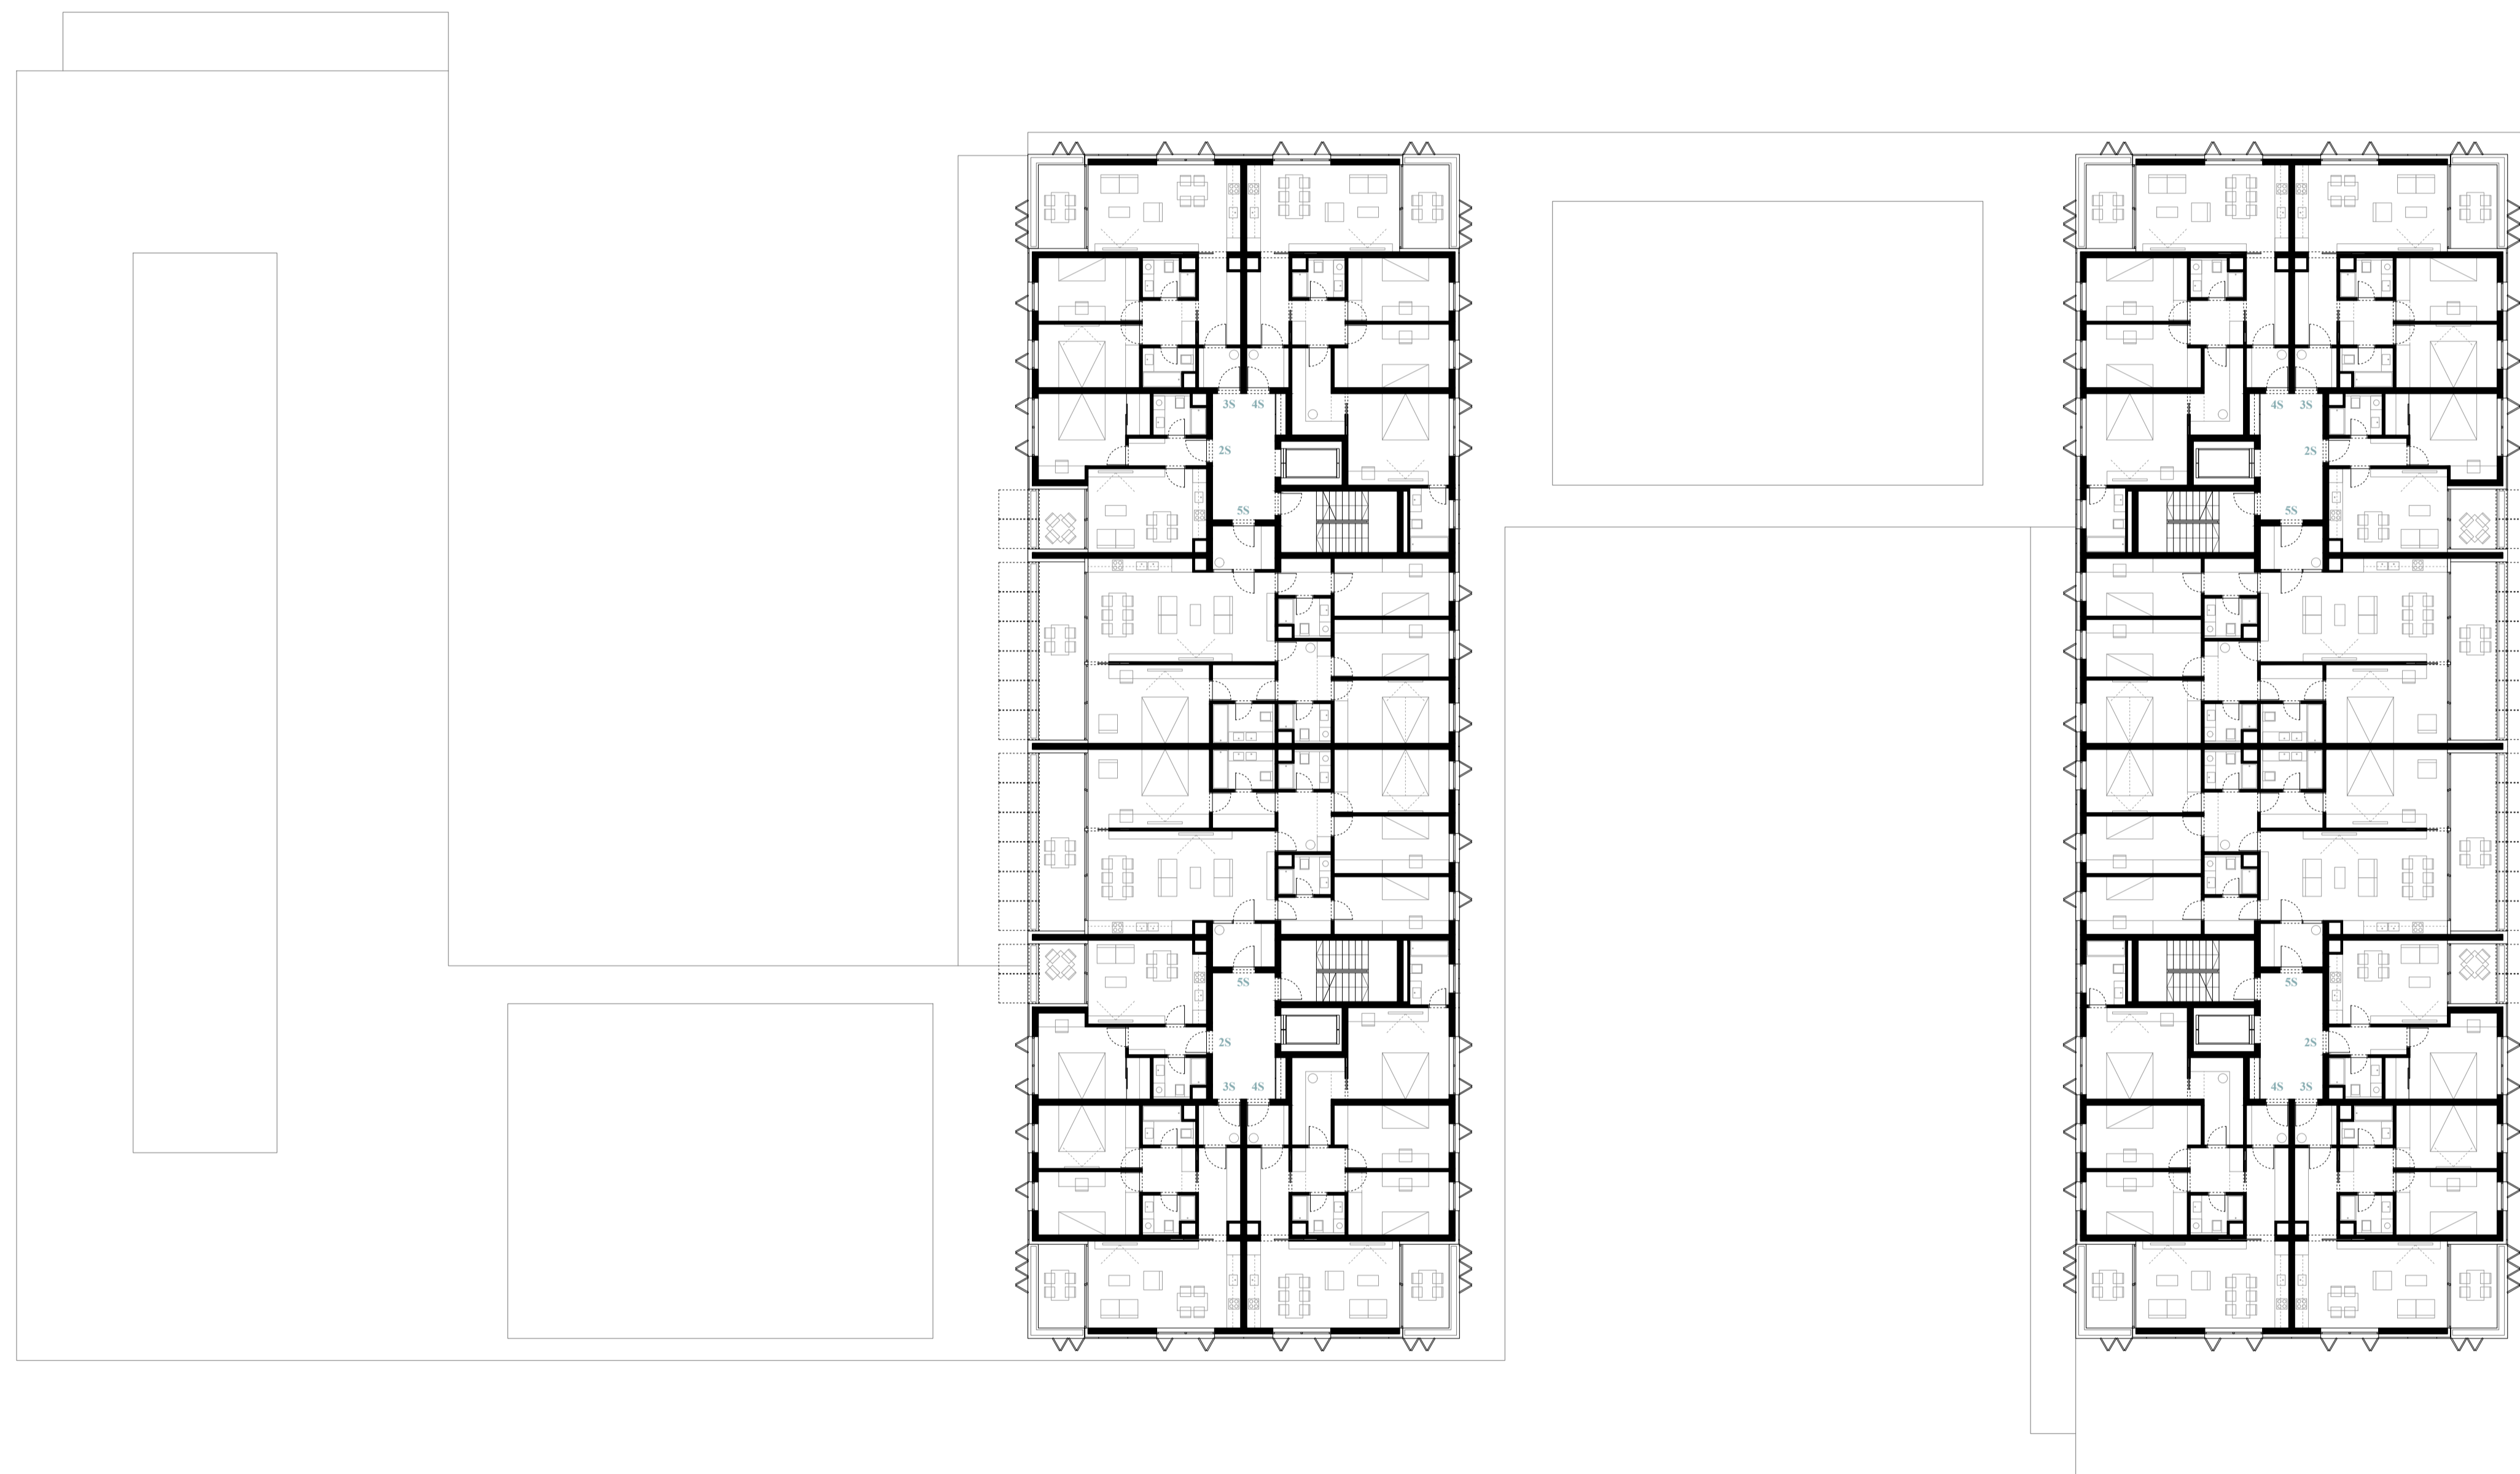

tlocrt krova  
1:200

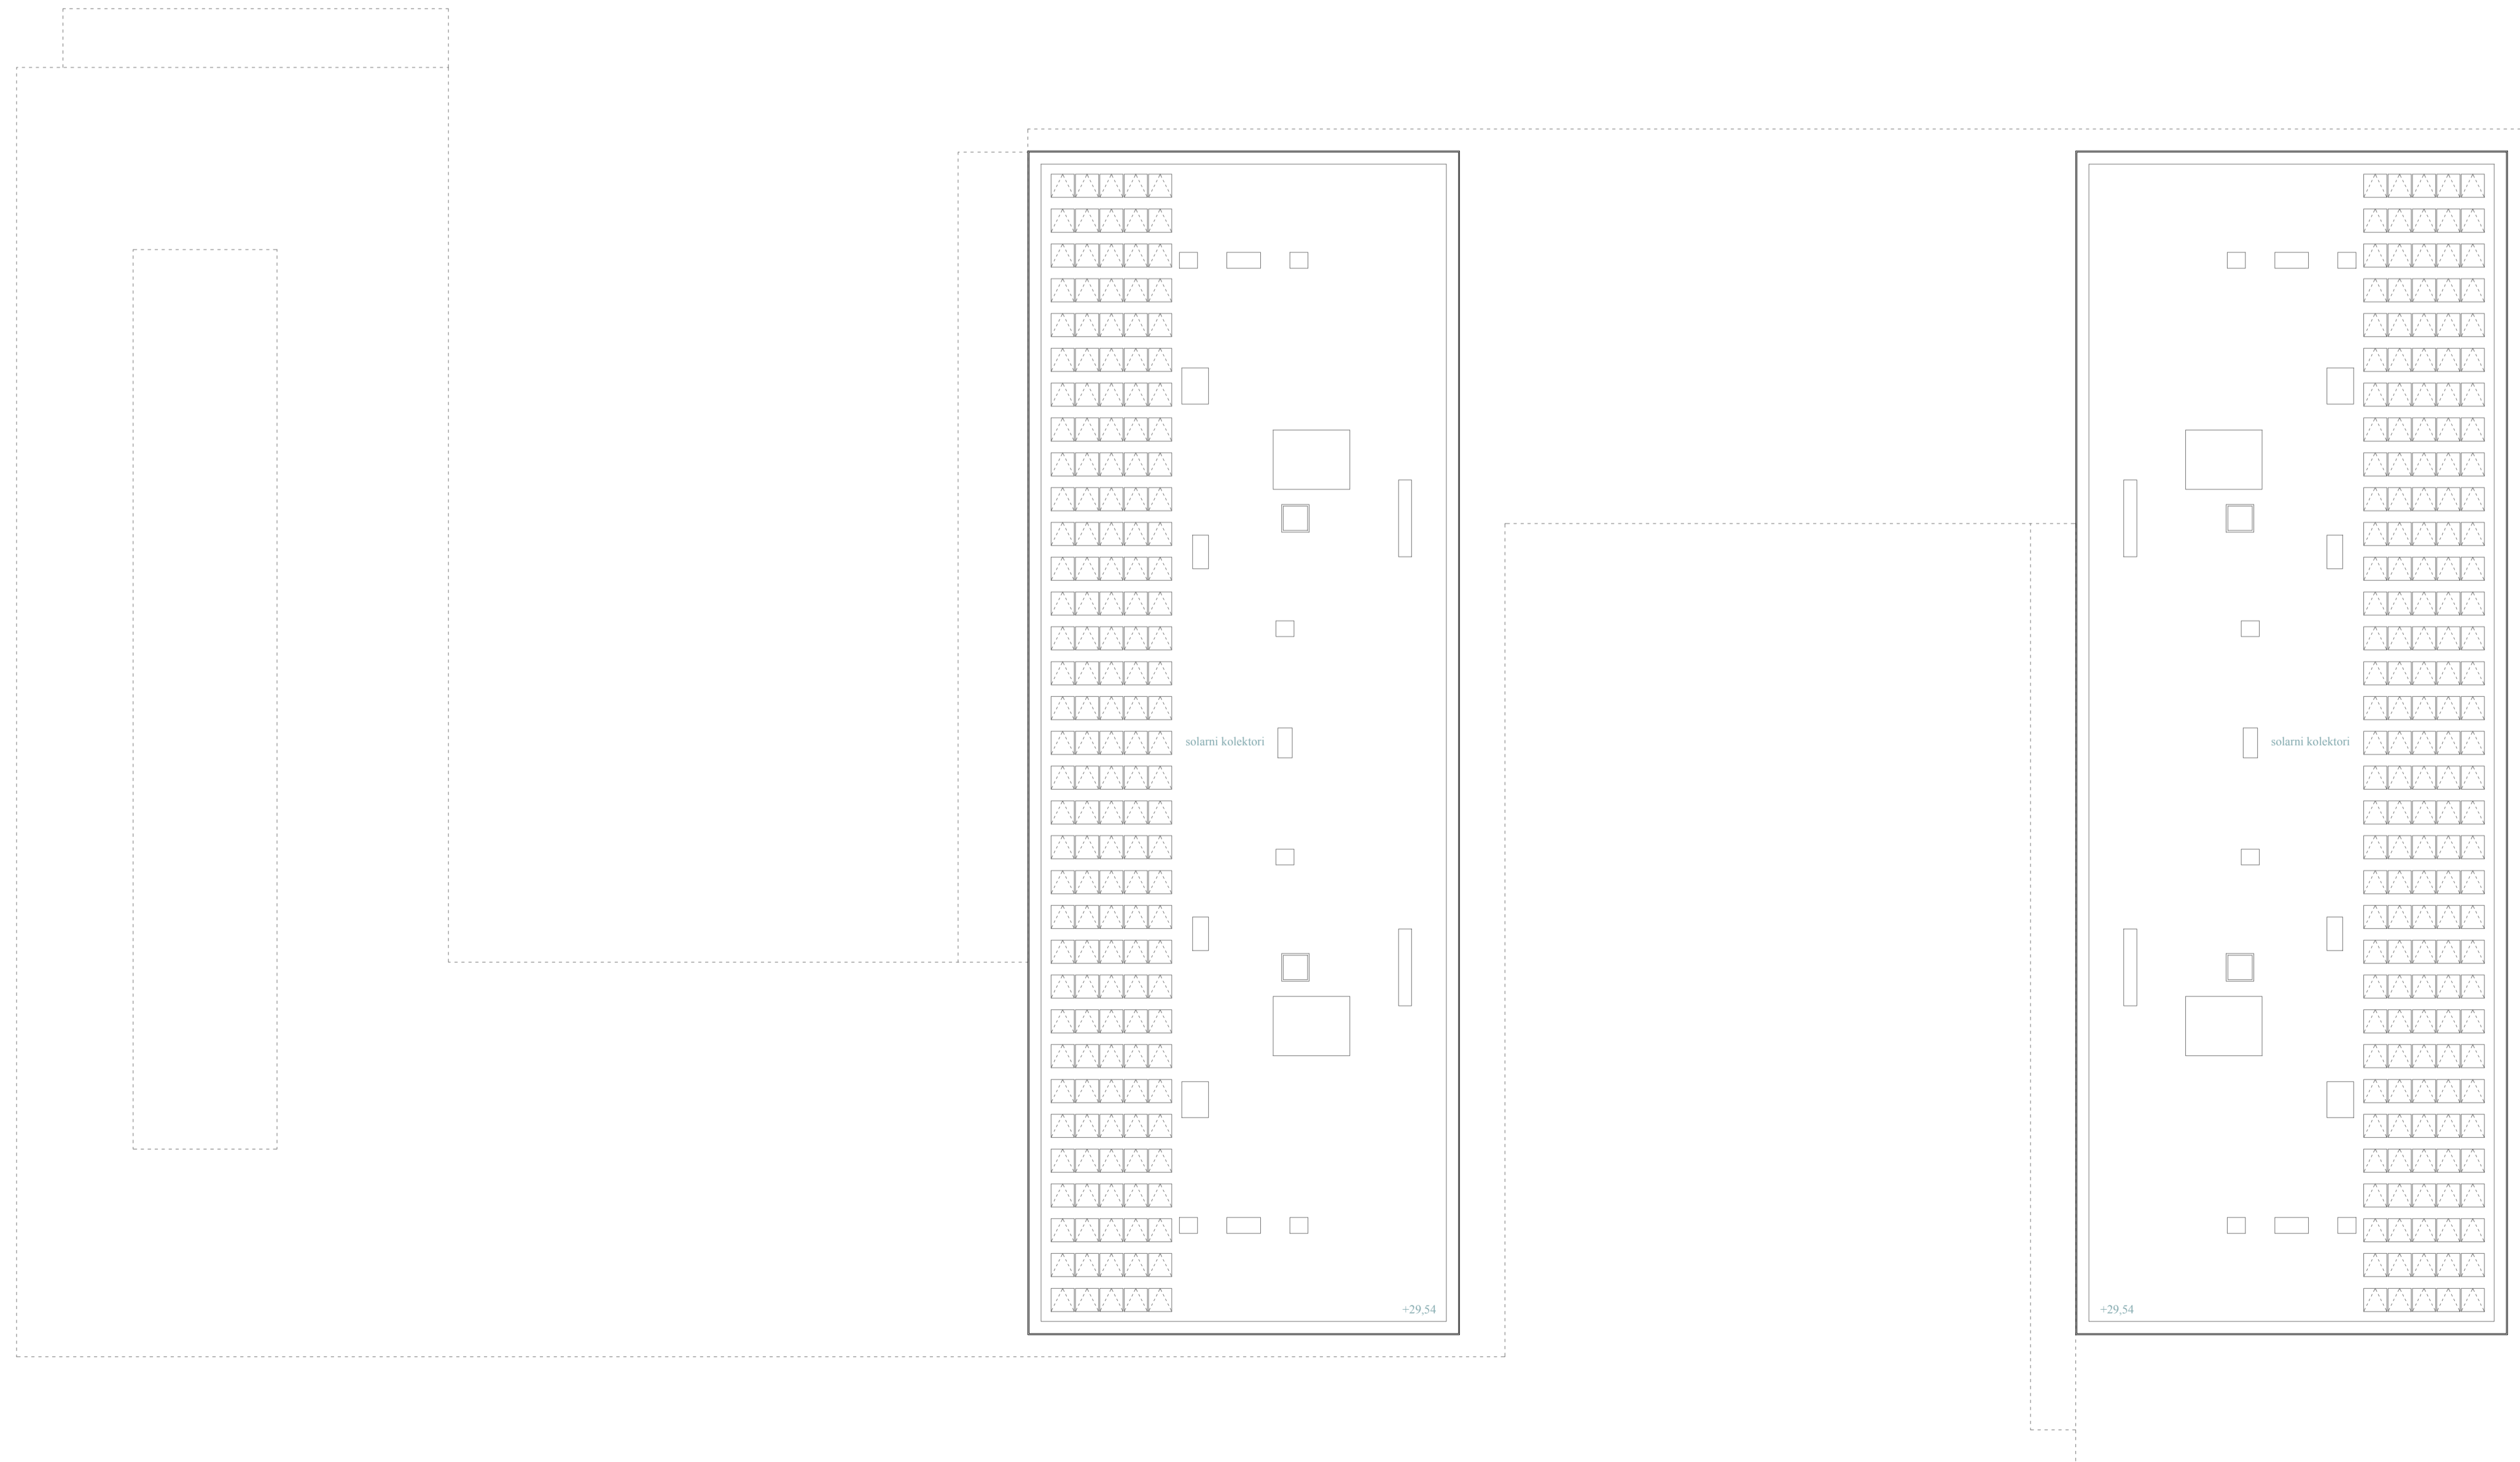

- 25
- 10
- 5
- 1
- 0
- ⊙ s