




tlocrt podruma: -1
1:200

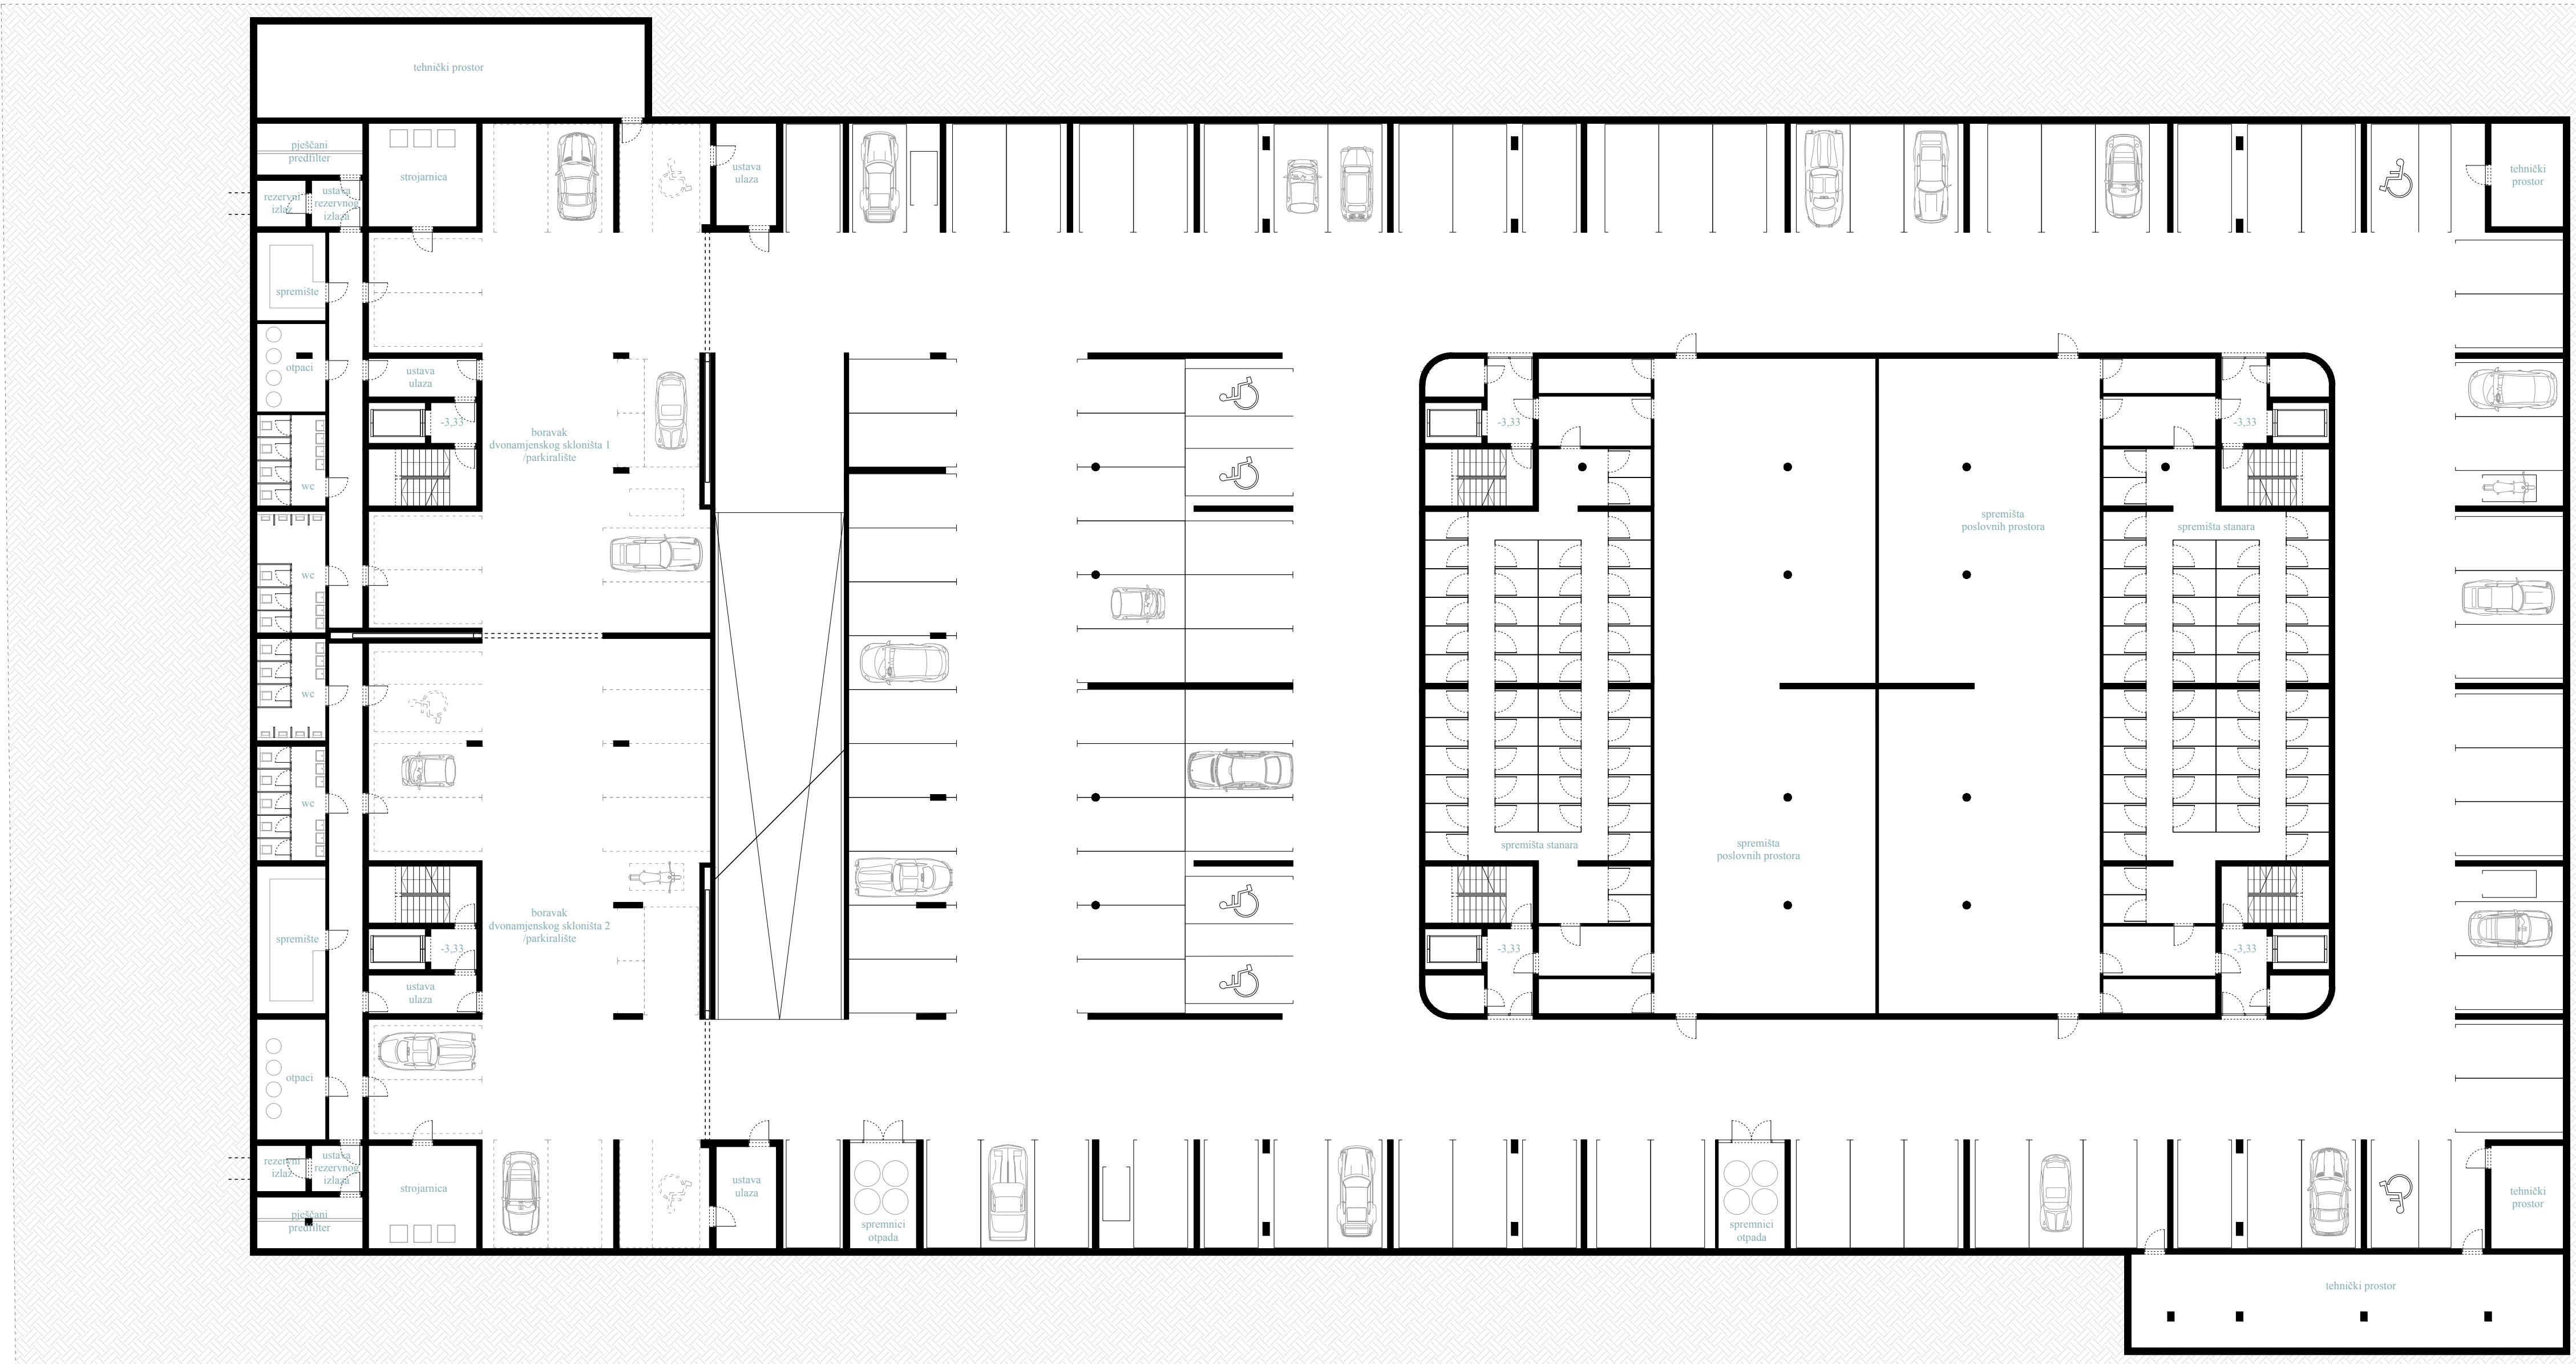

tlocrt podruma: -2
1:200

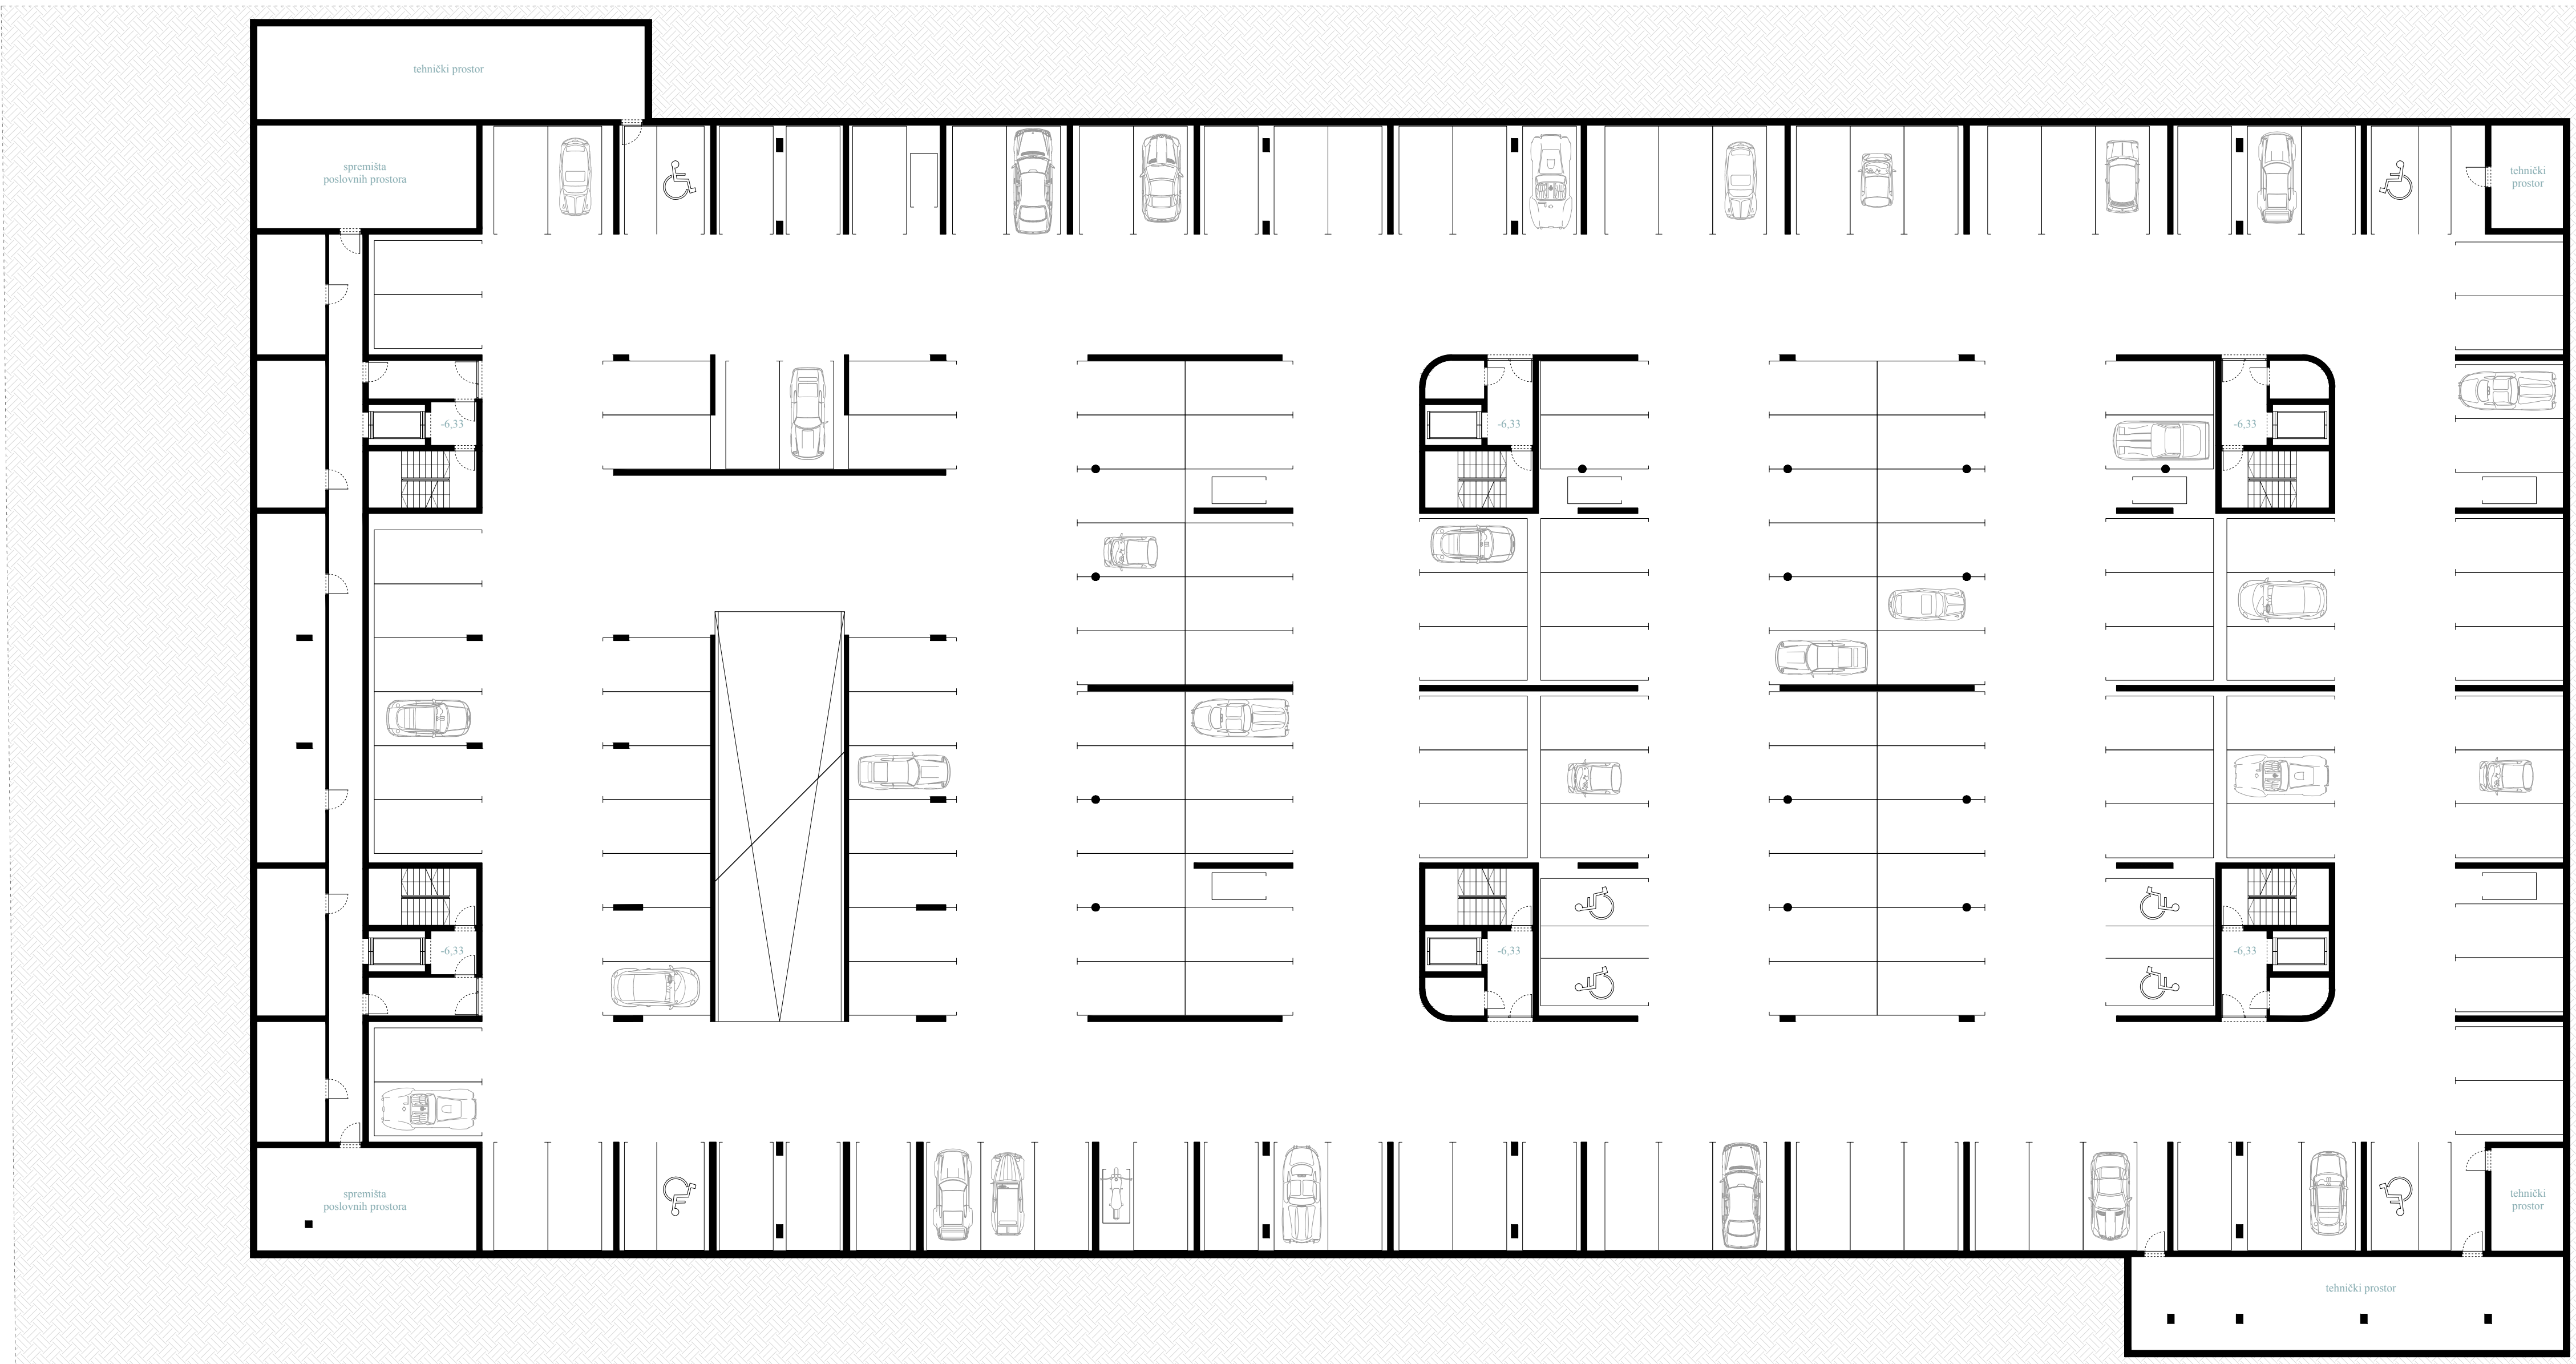

tlocrt podruma: -3
1:200

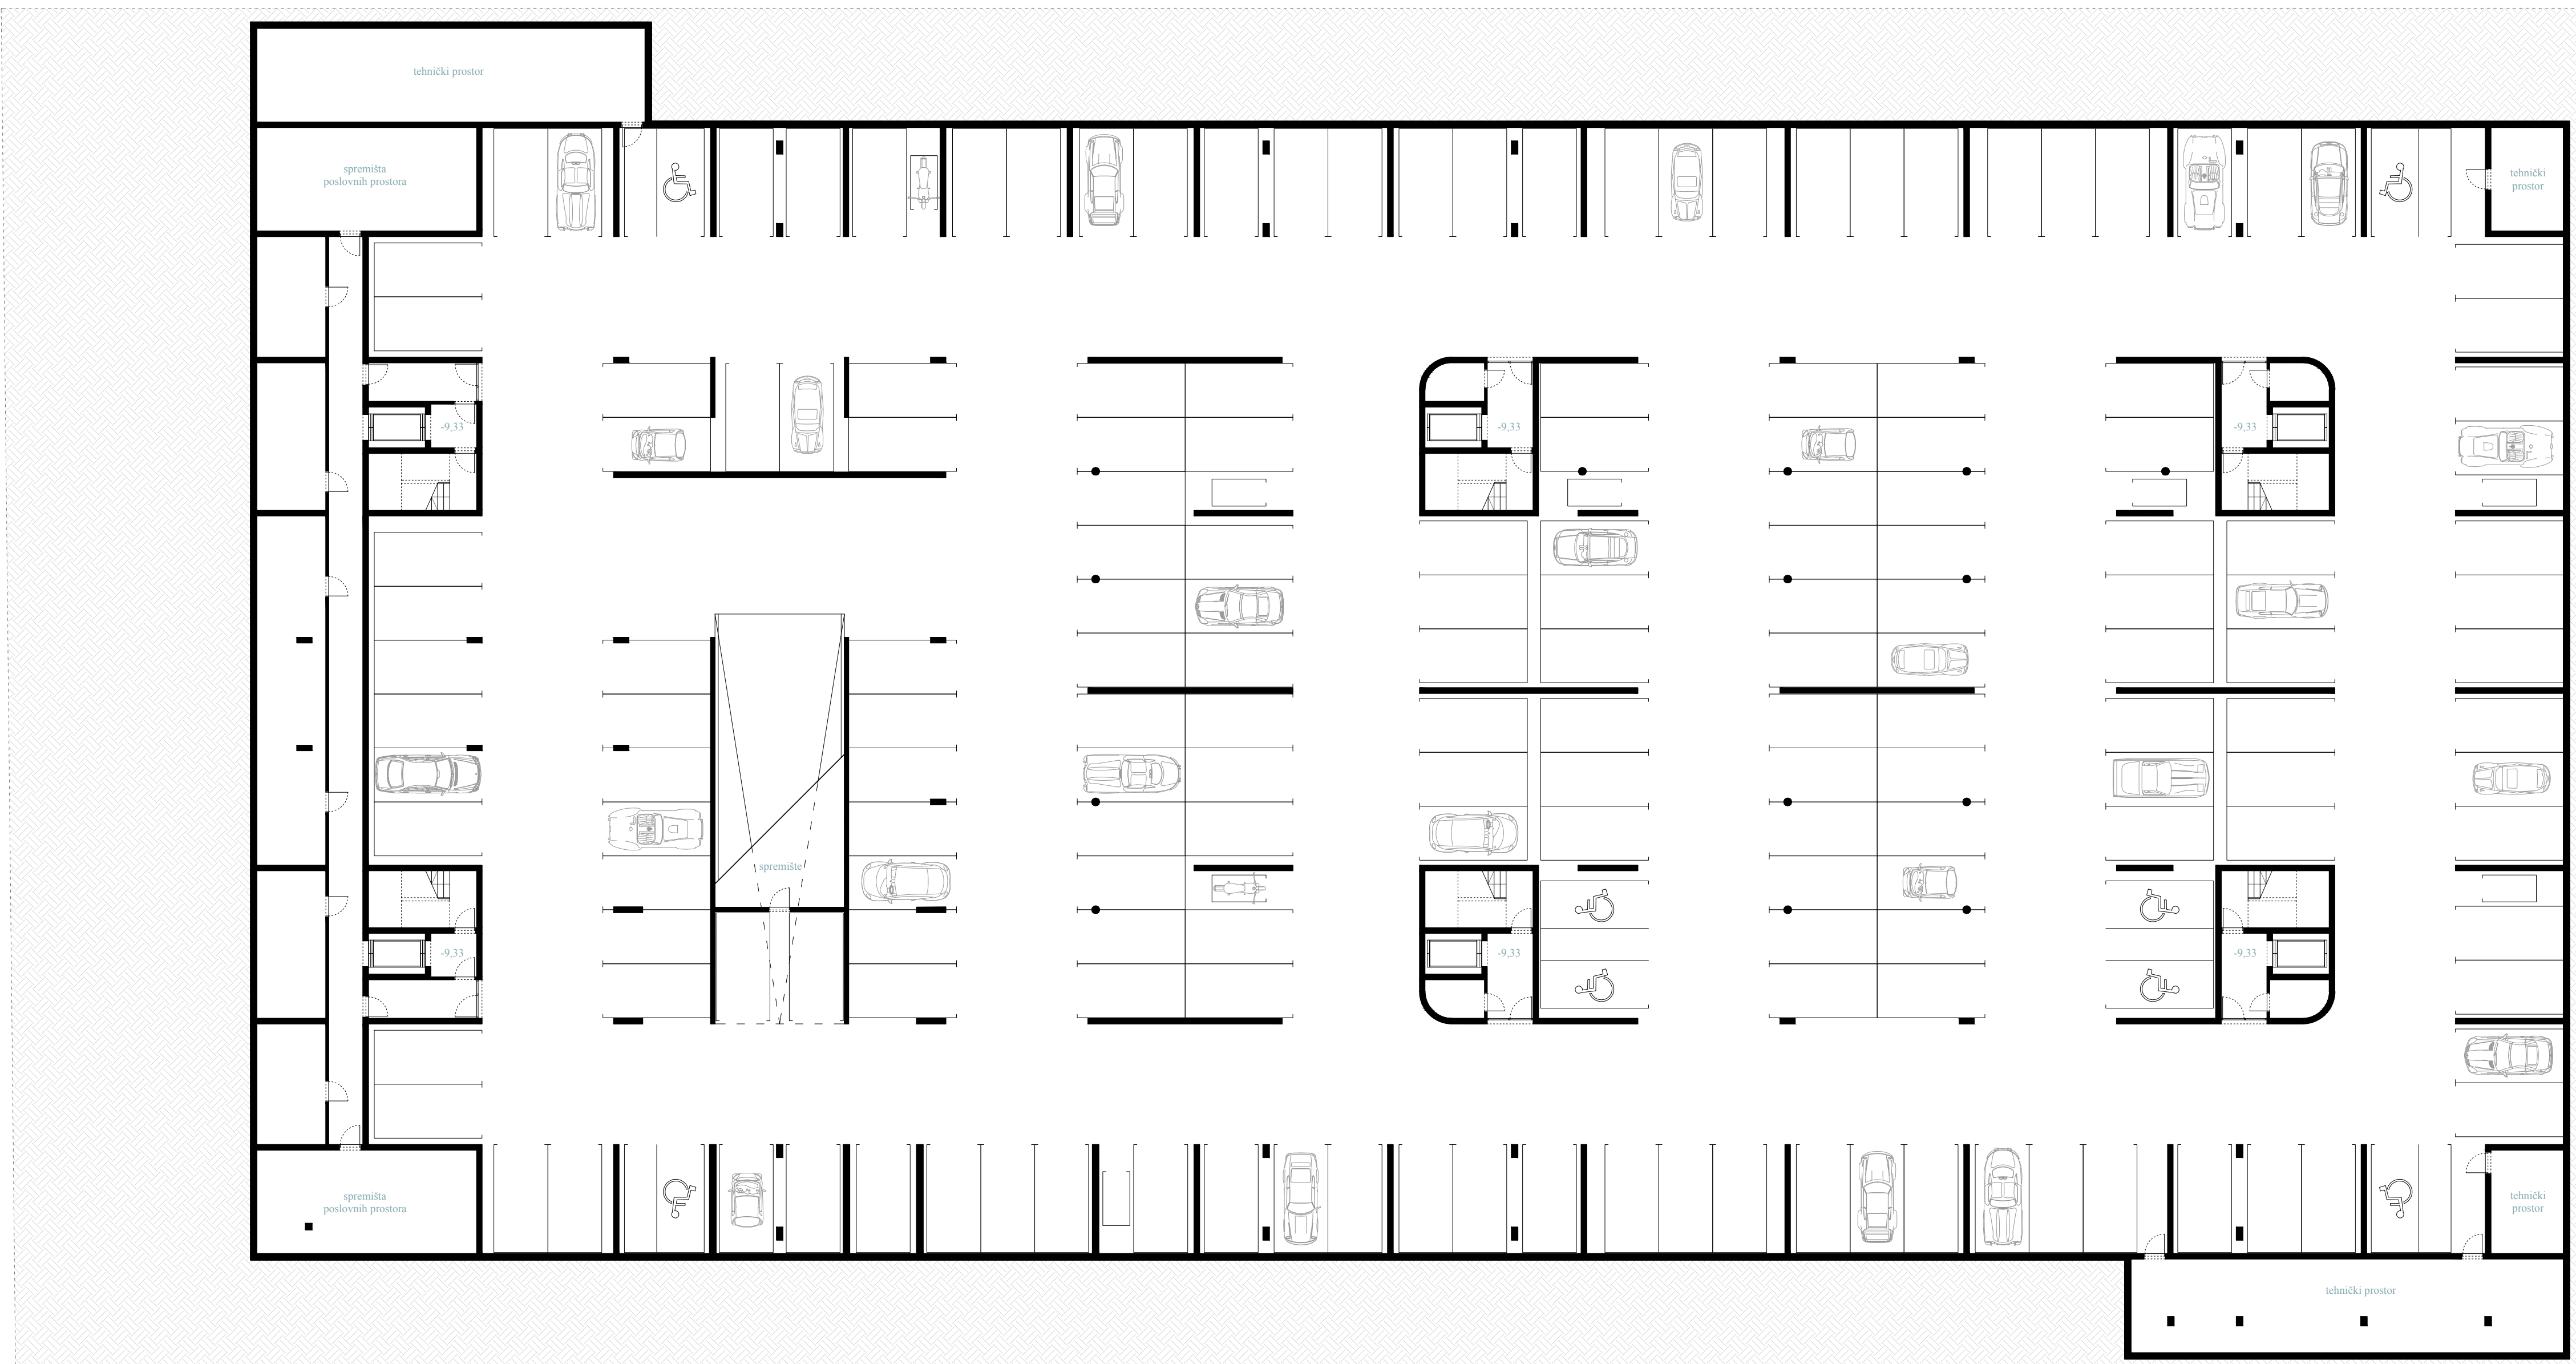

— 25

— 10

— 5

— 1

— 0

— 5