



Topografija

Odvodnja (Rainoff)

Bio raznolikost





Atraktori

Temperaturna analiza


Širi obuhvat 1:2000



Pogled iz zraka

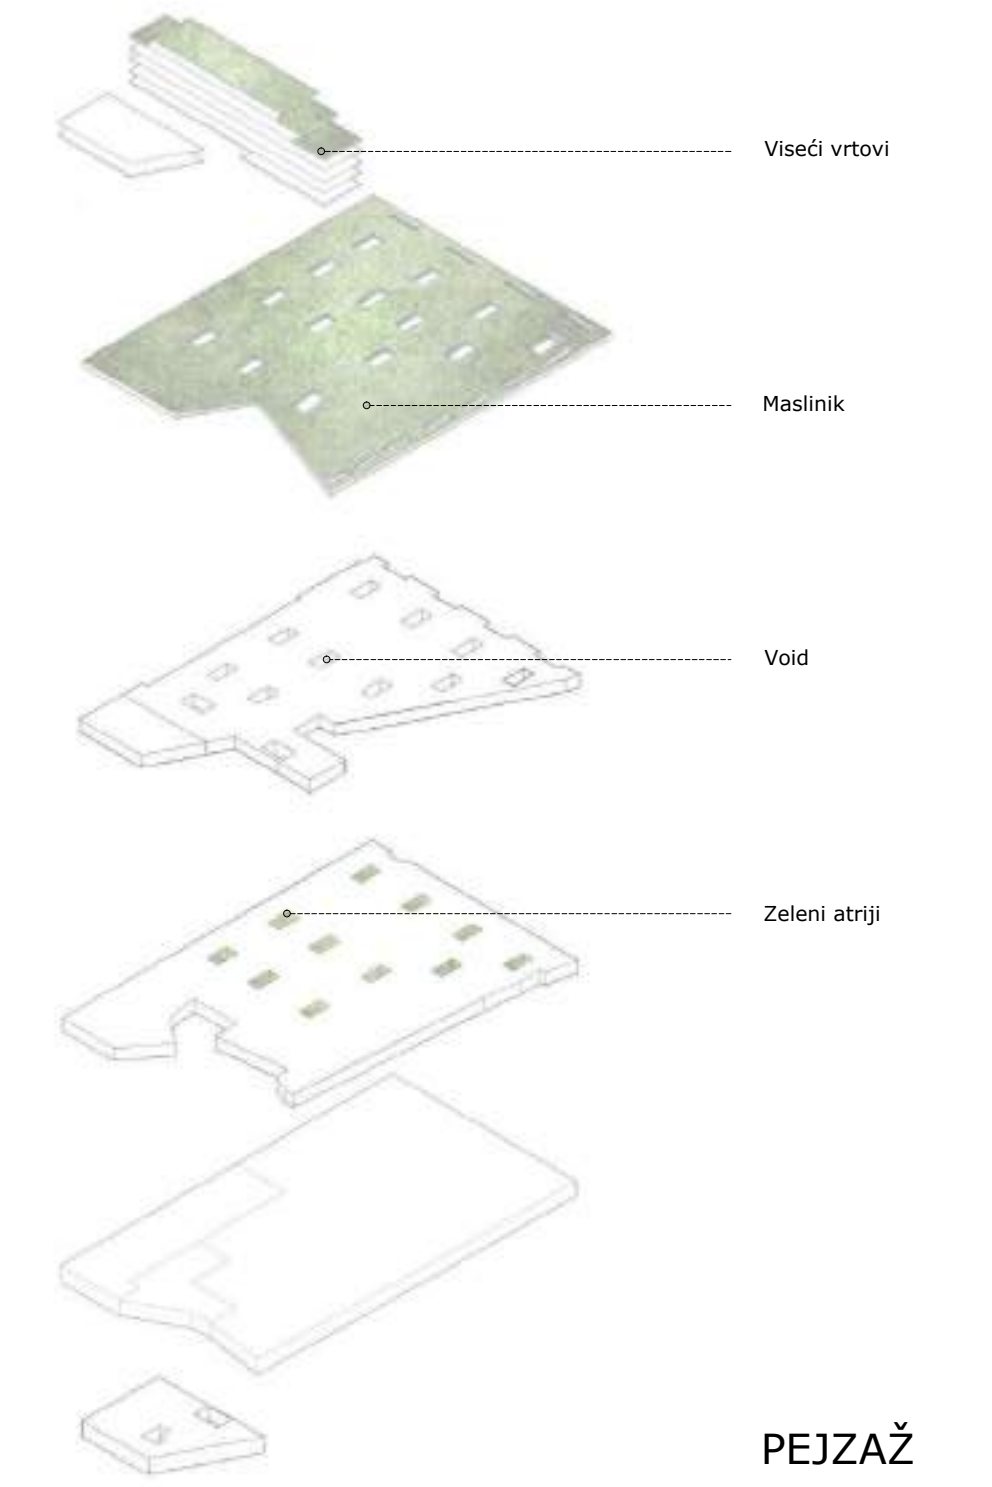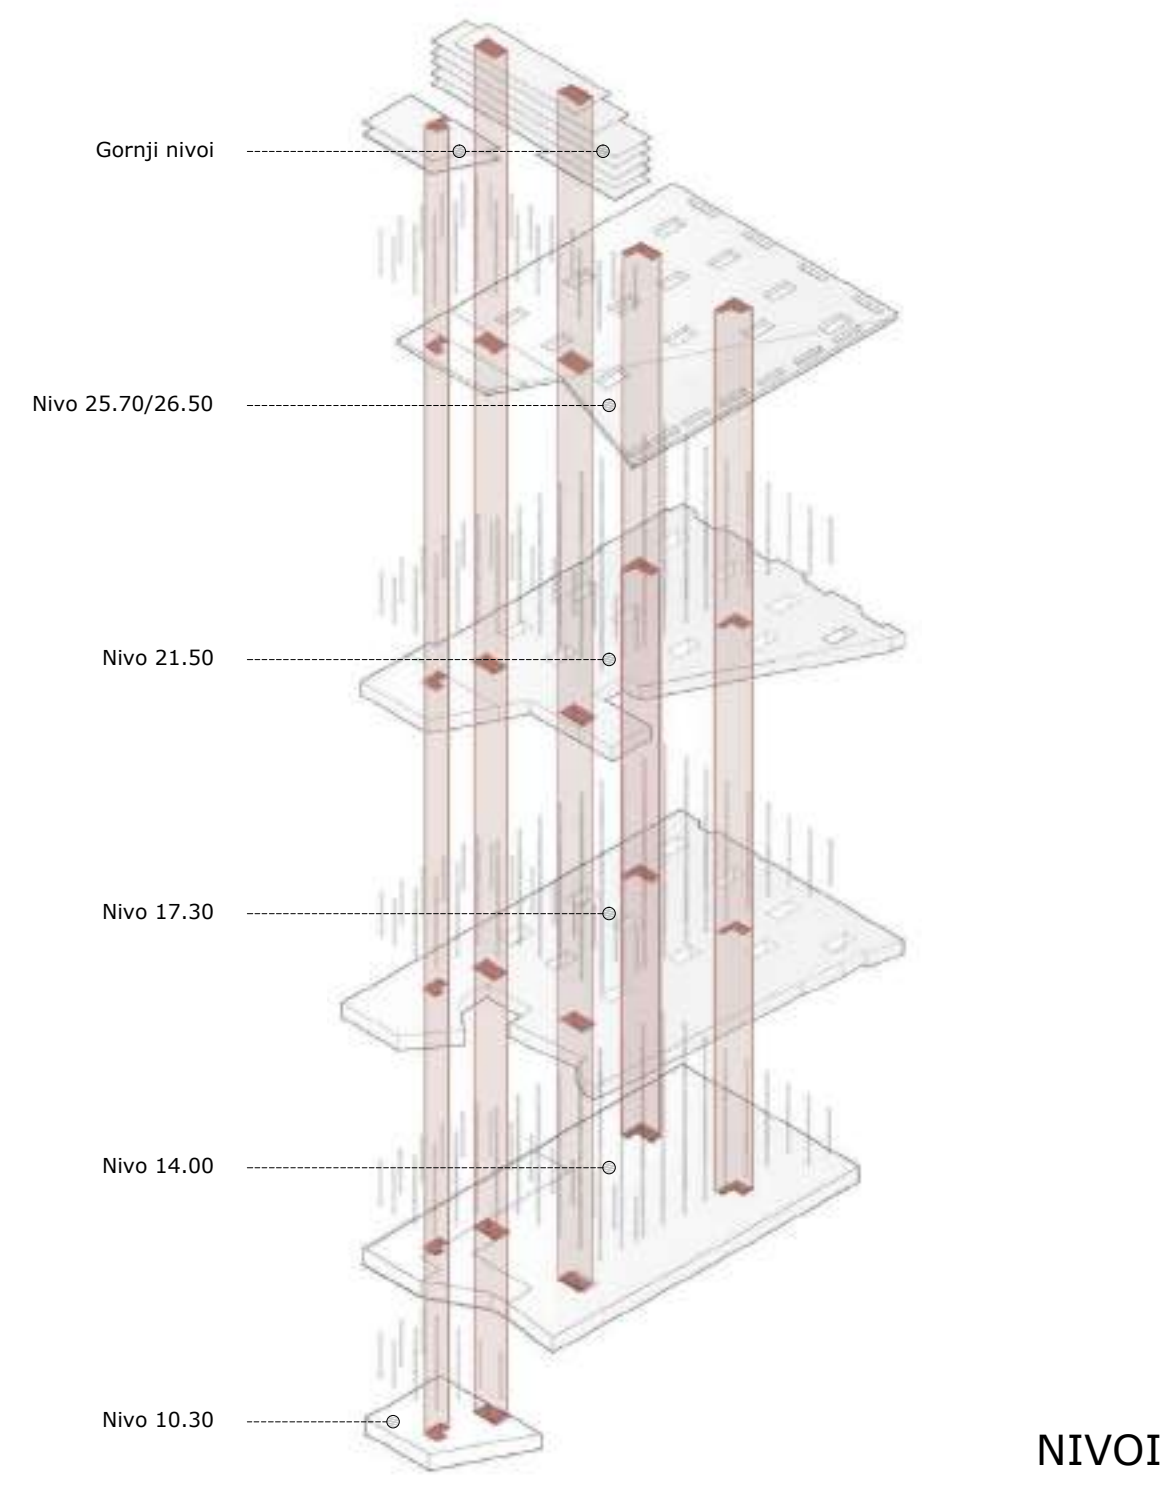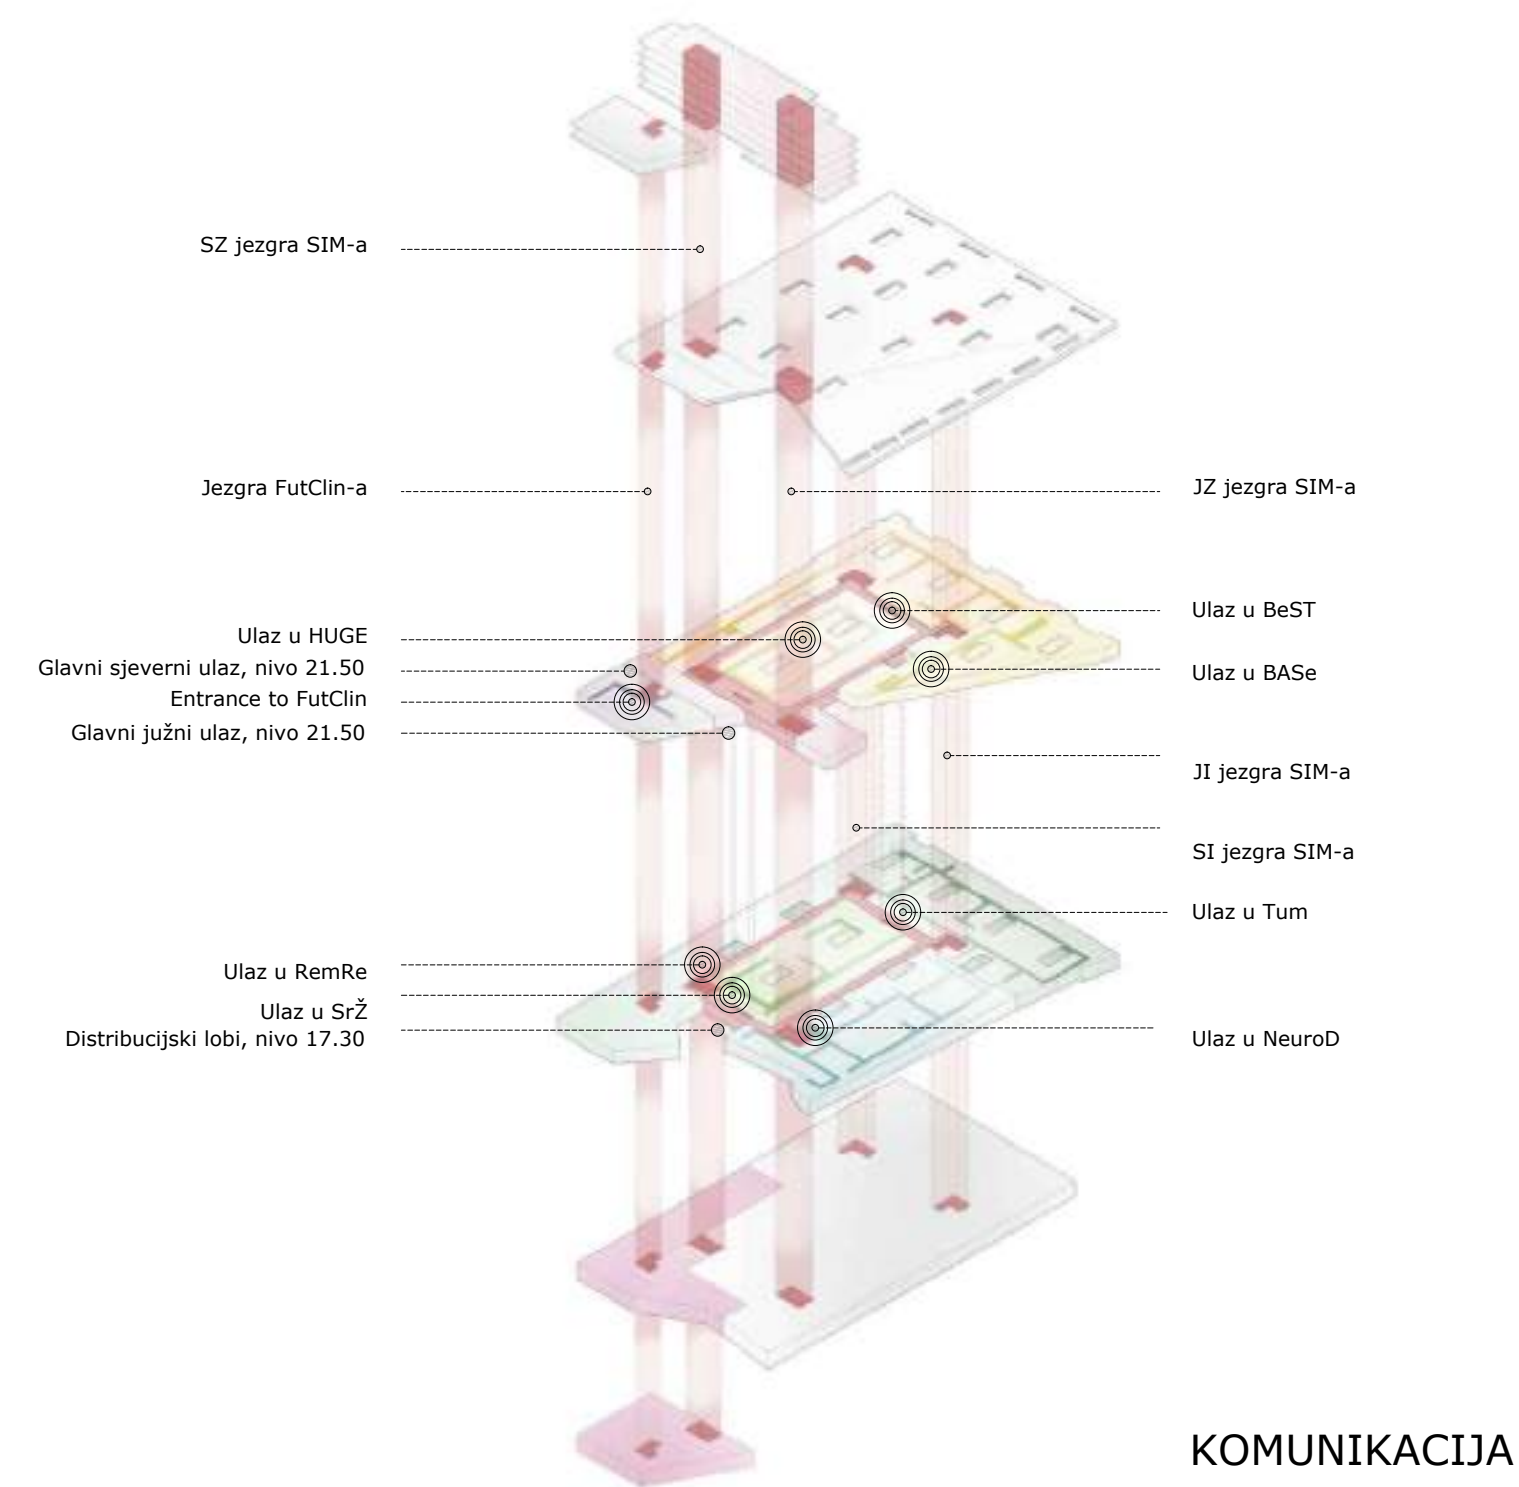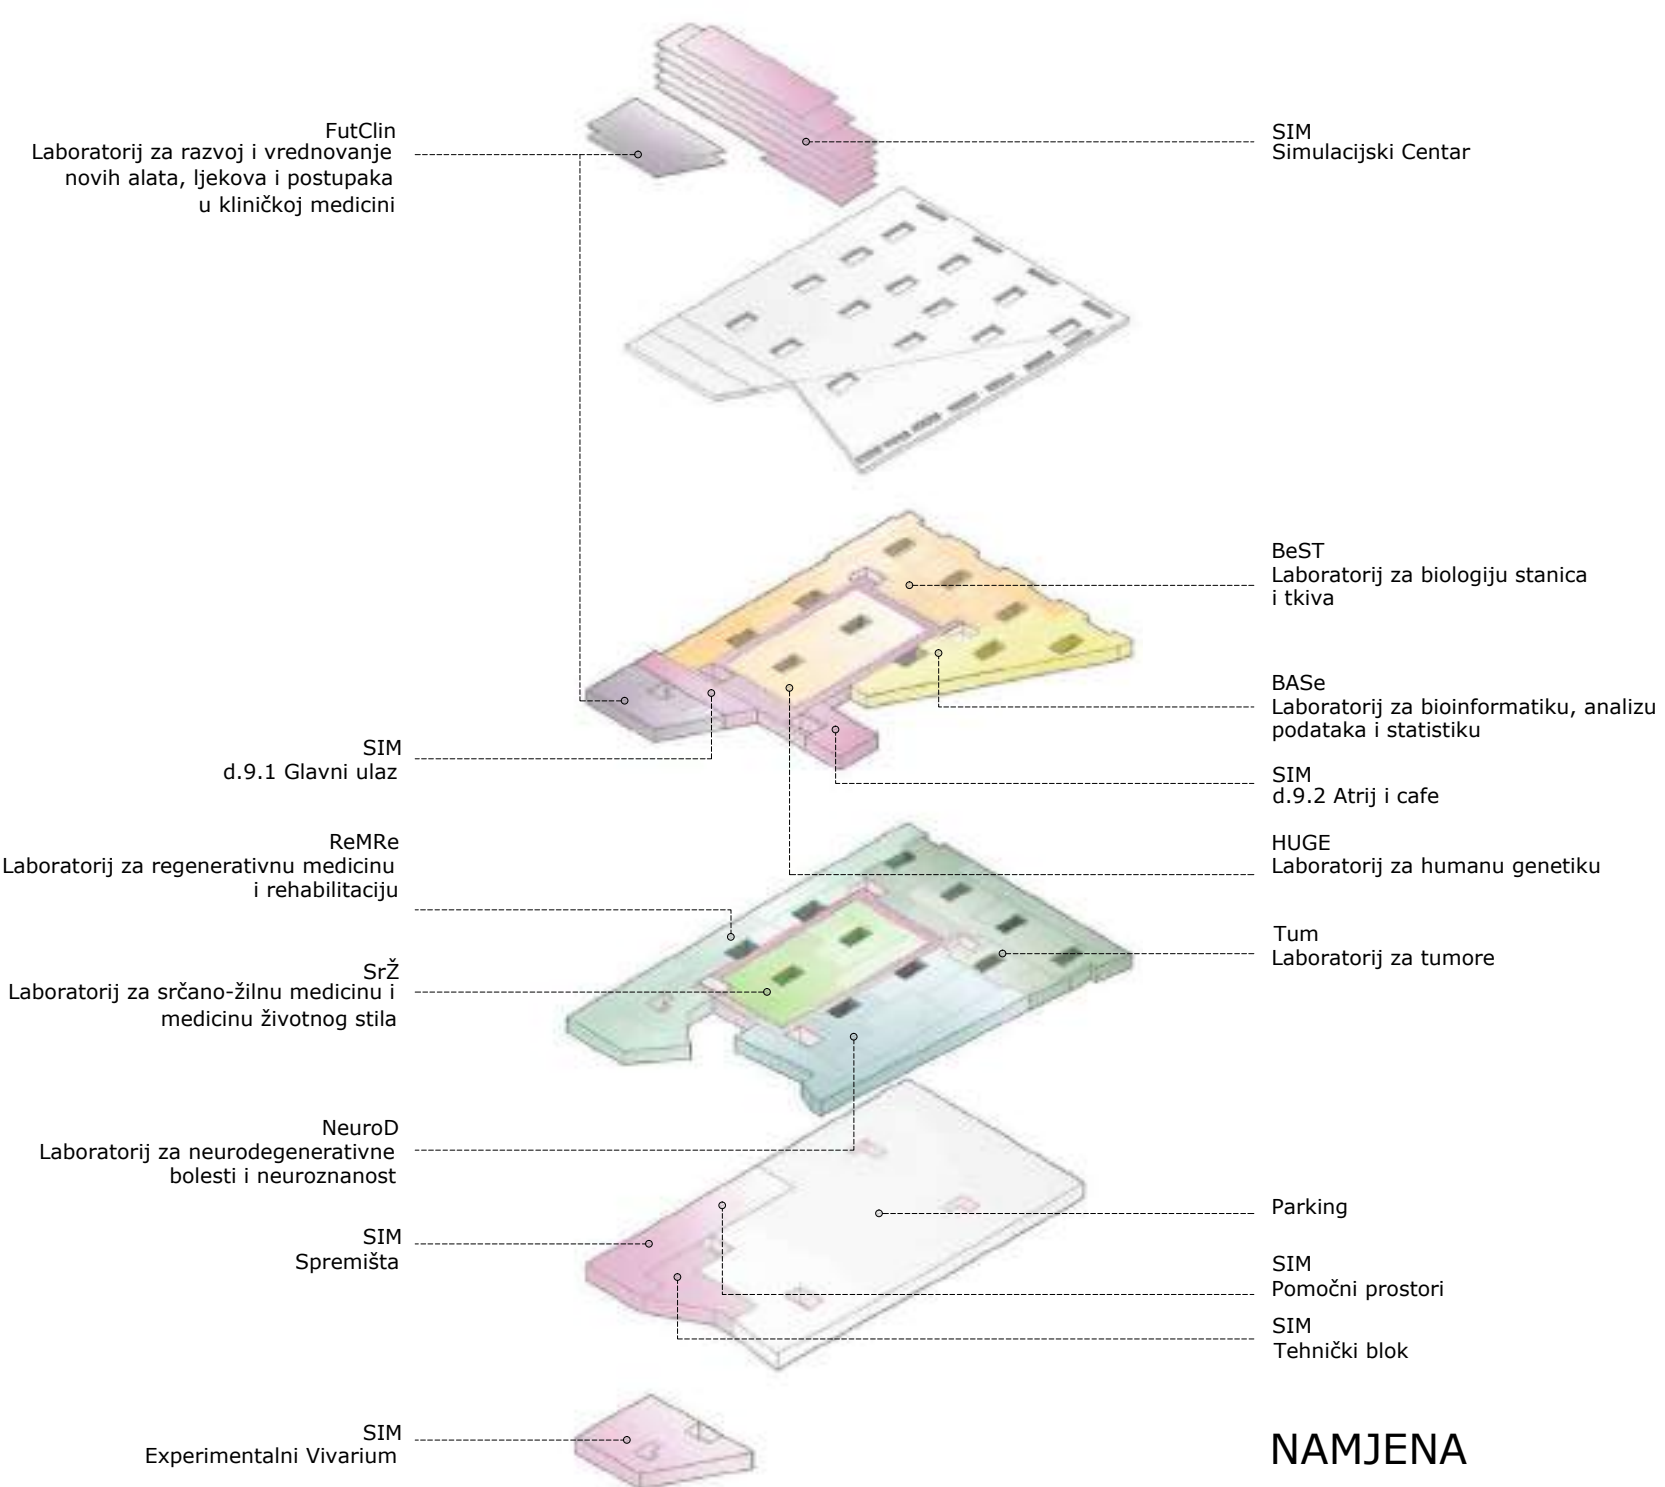




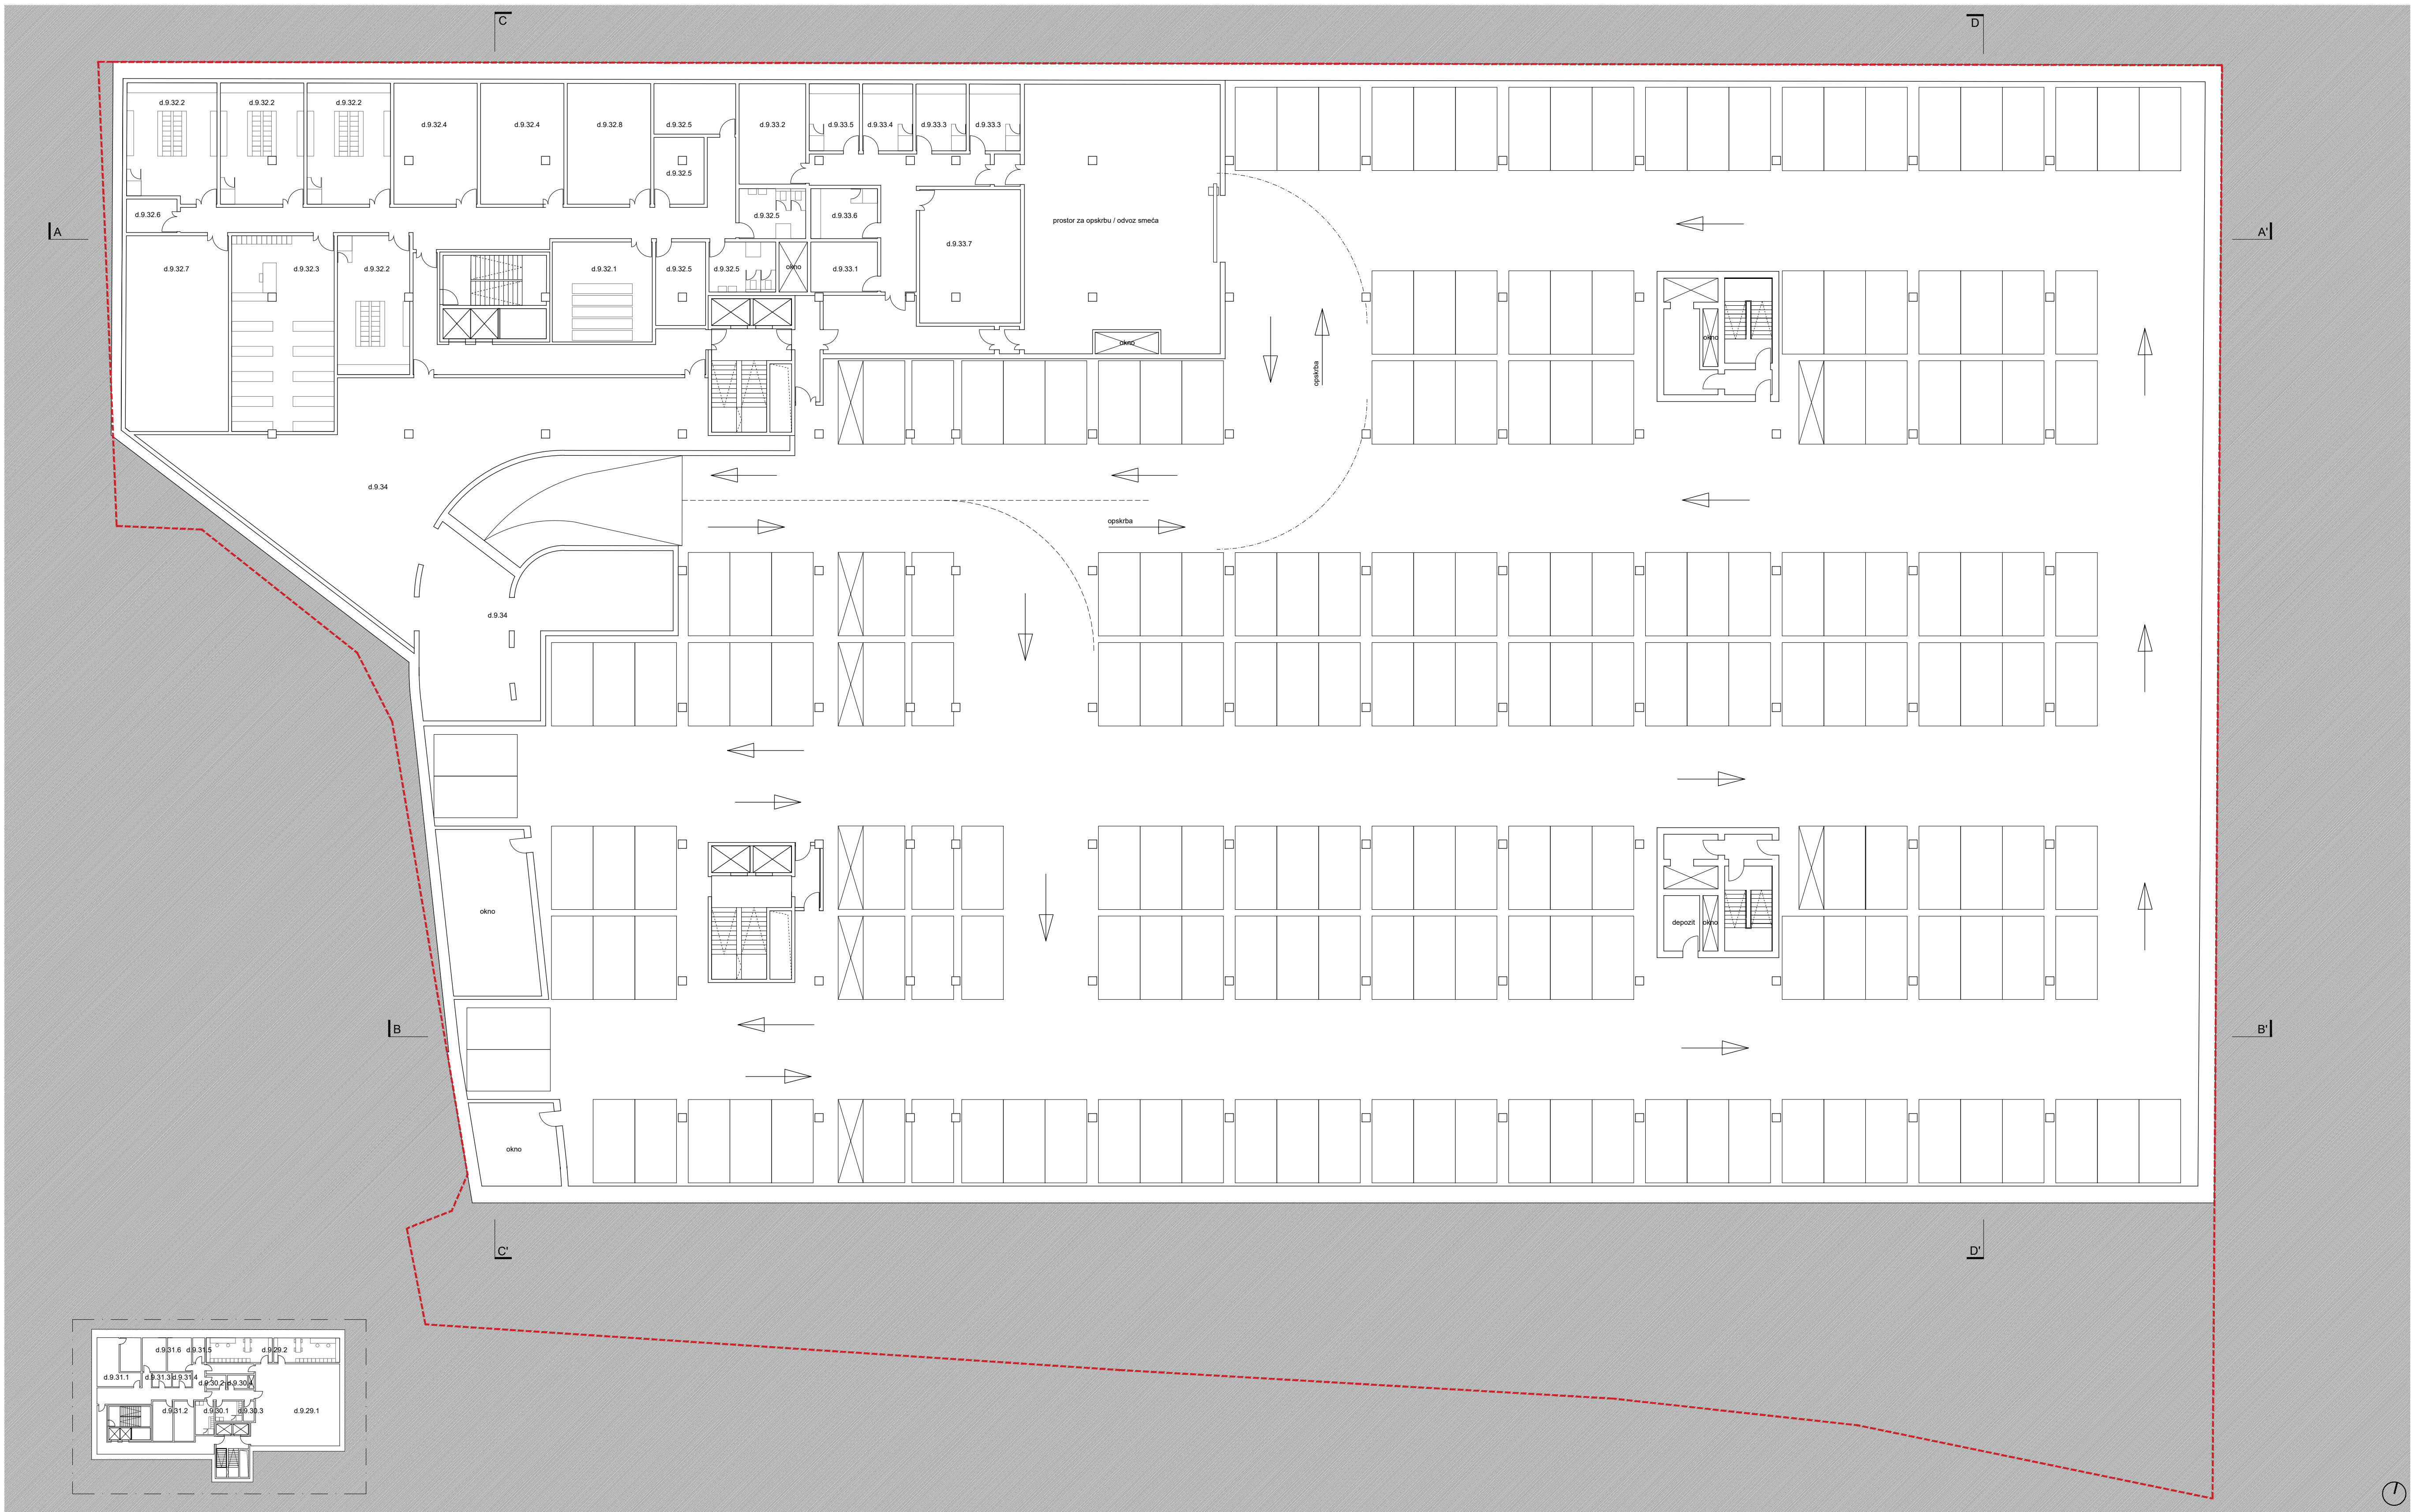


Nivo 10.30 (Vivarium) 1:500

SIM

Nivo 14.00 1:200

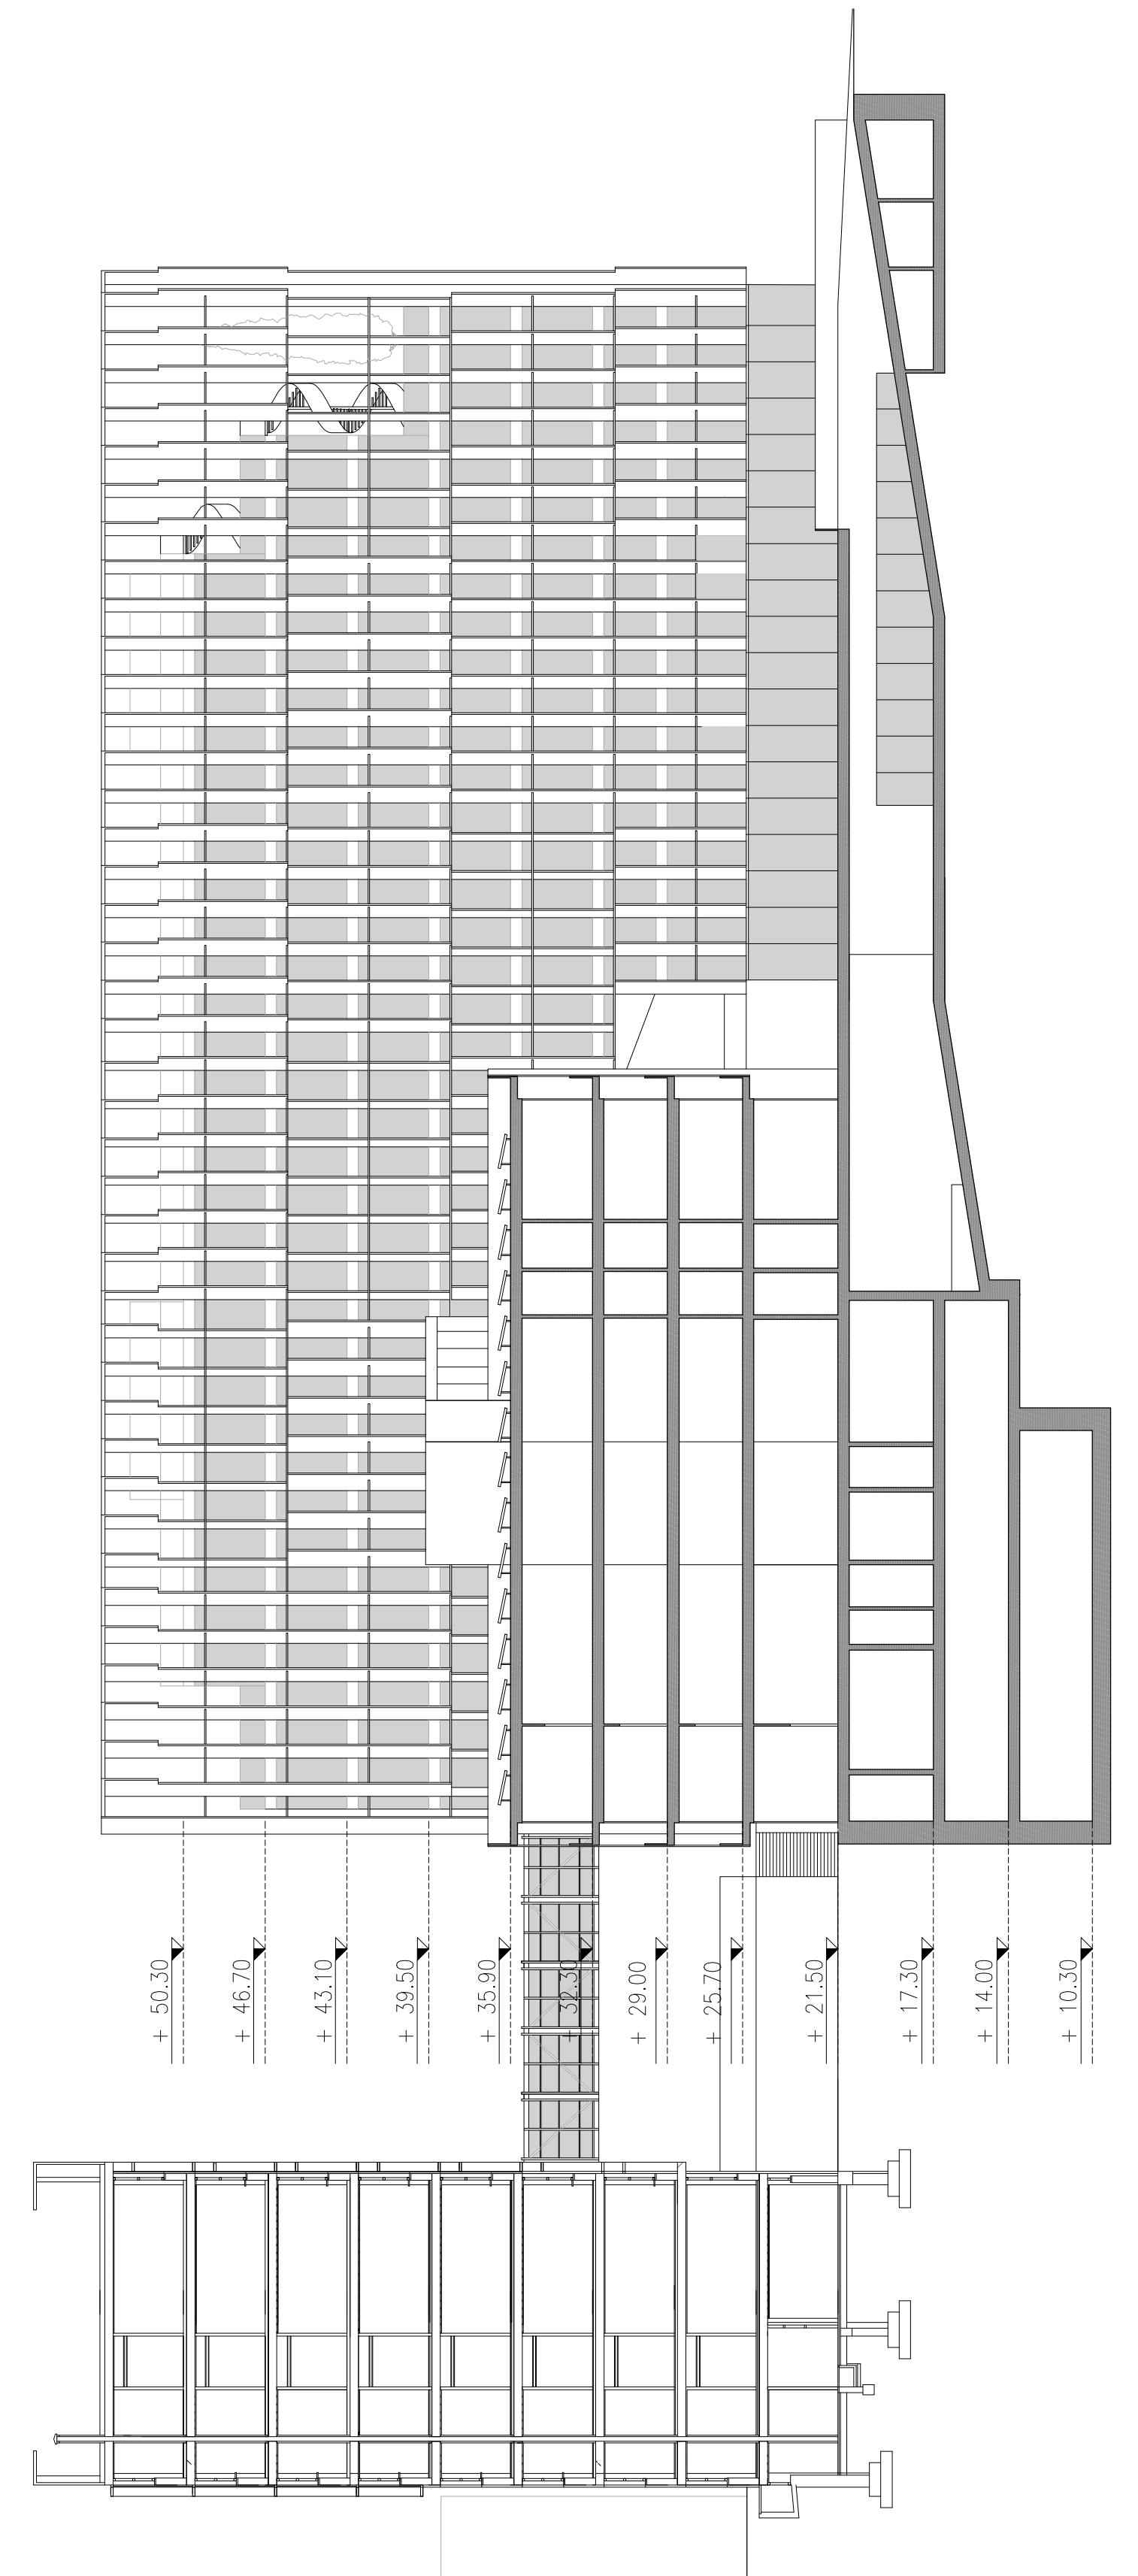

Presjek C-C' 1:250

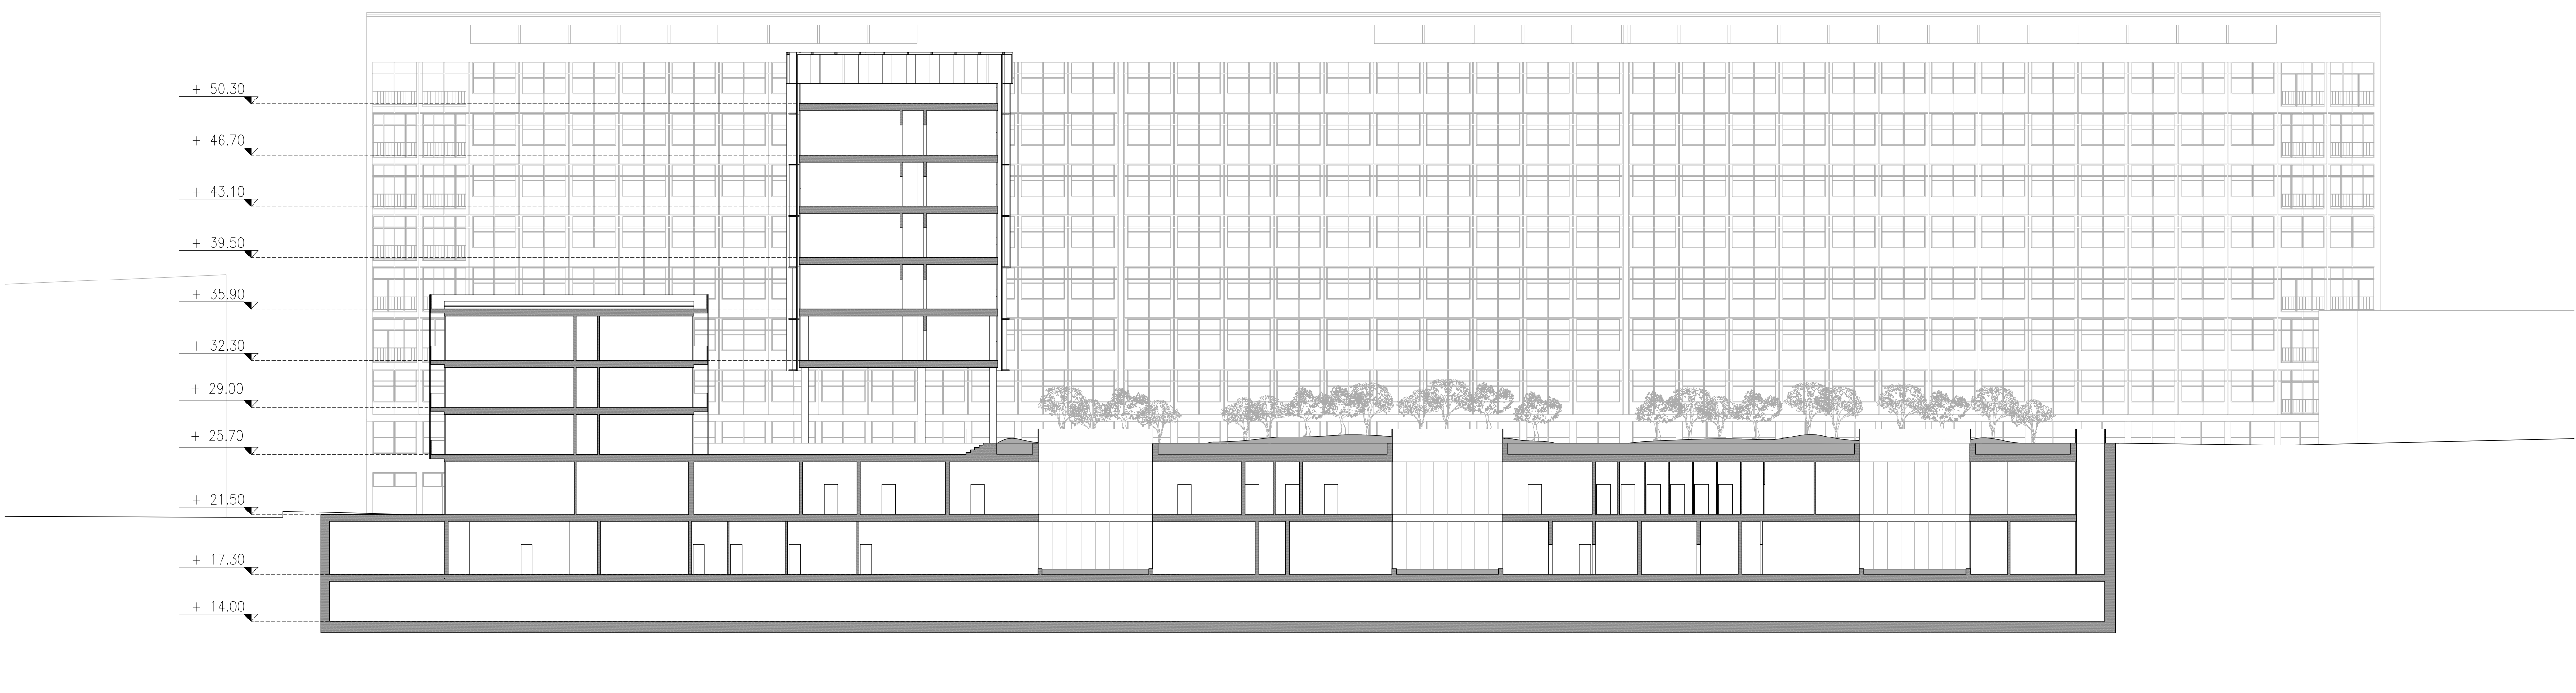


Presjek A-A' 1:250






- SIM
- ReMRre
- Tum
- NeuroD
- SrZ

Nivo 17.30 1:200

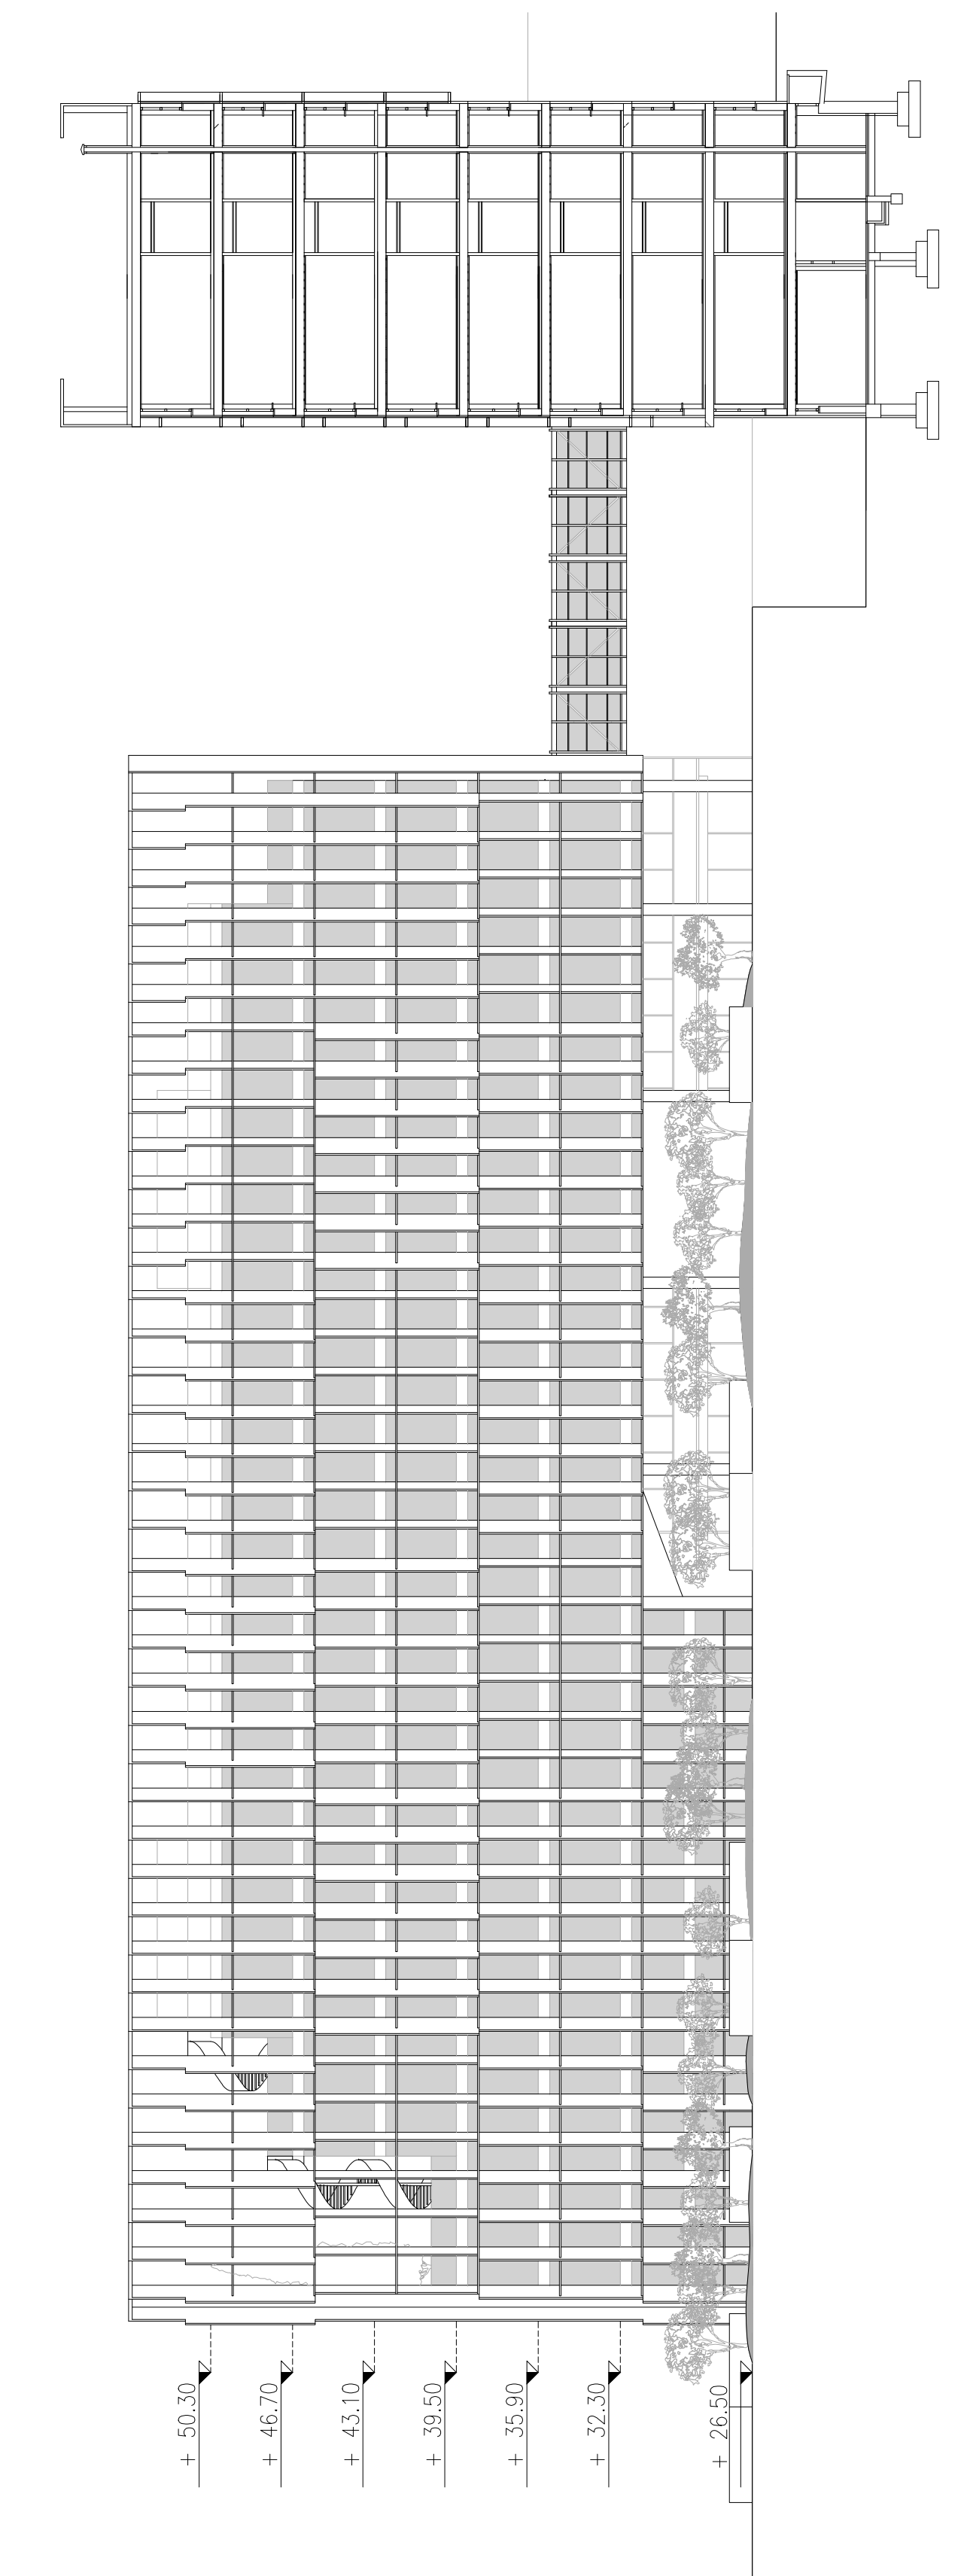


Istočno pročelje 1:250

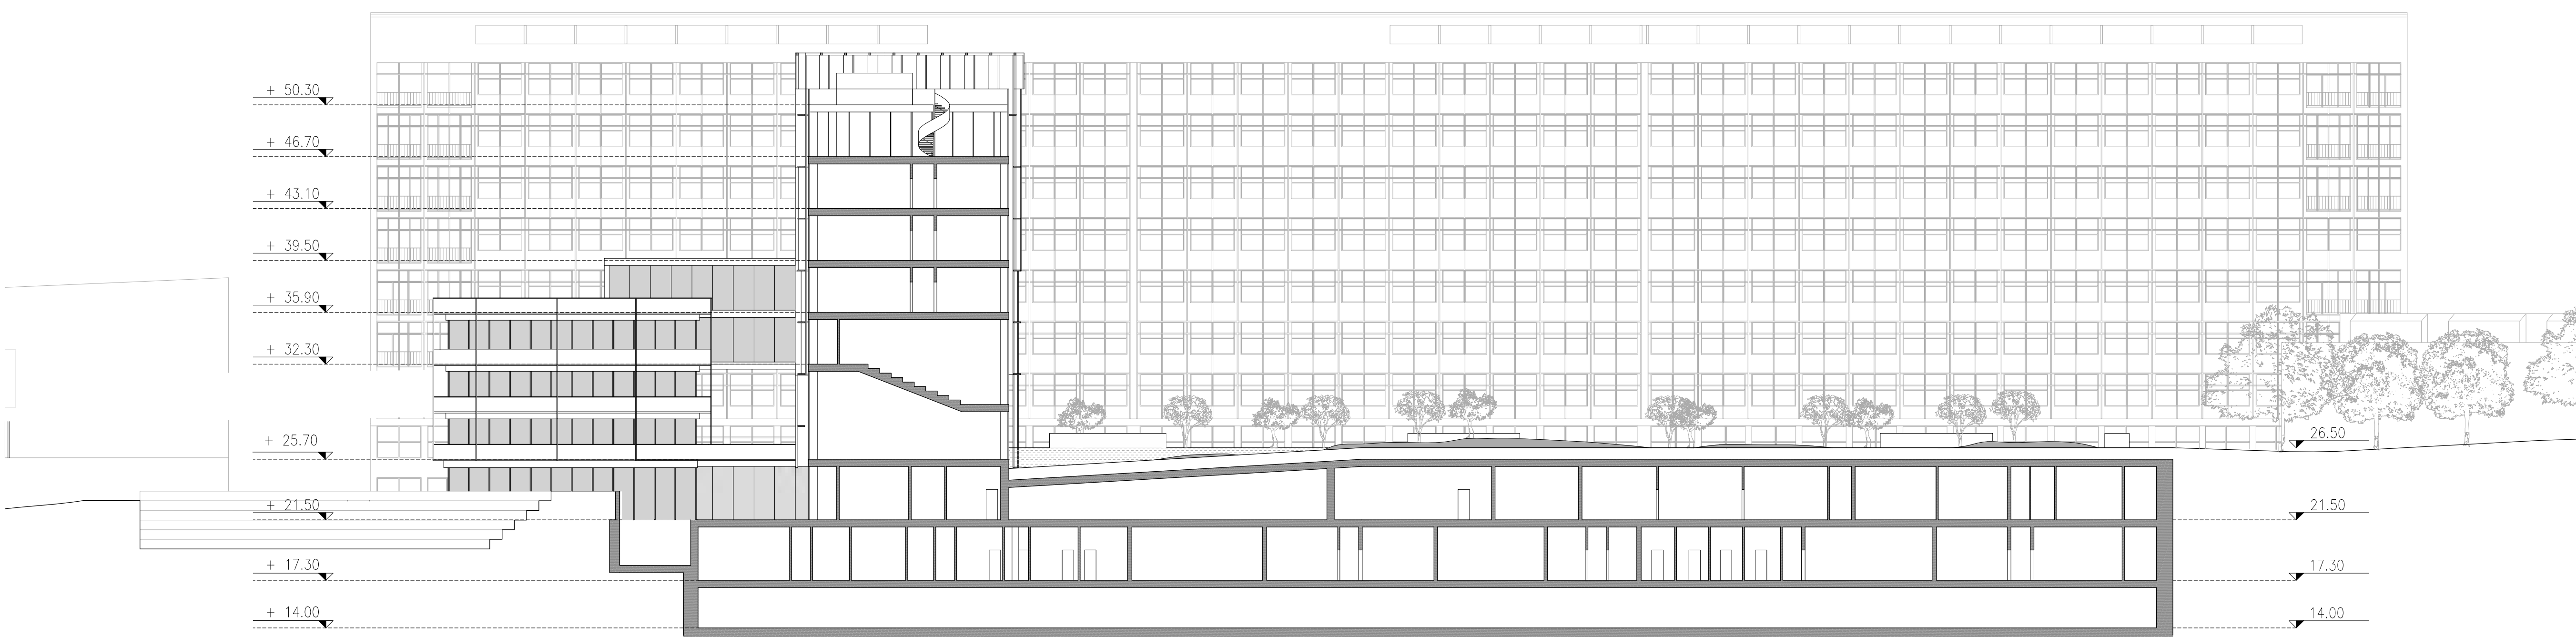

Presjek B-B' 1:250



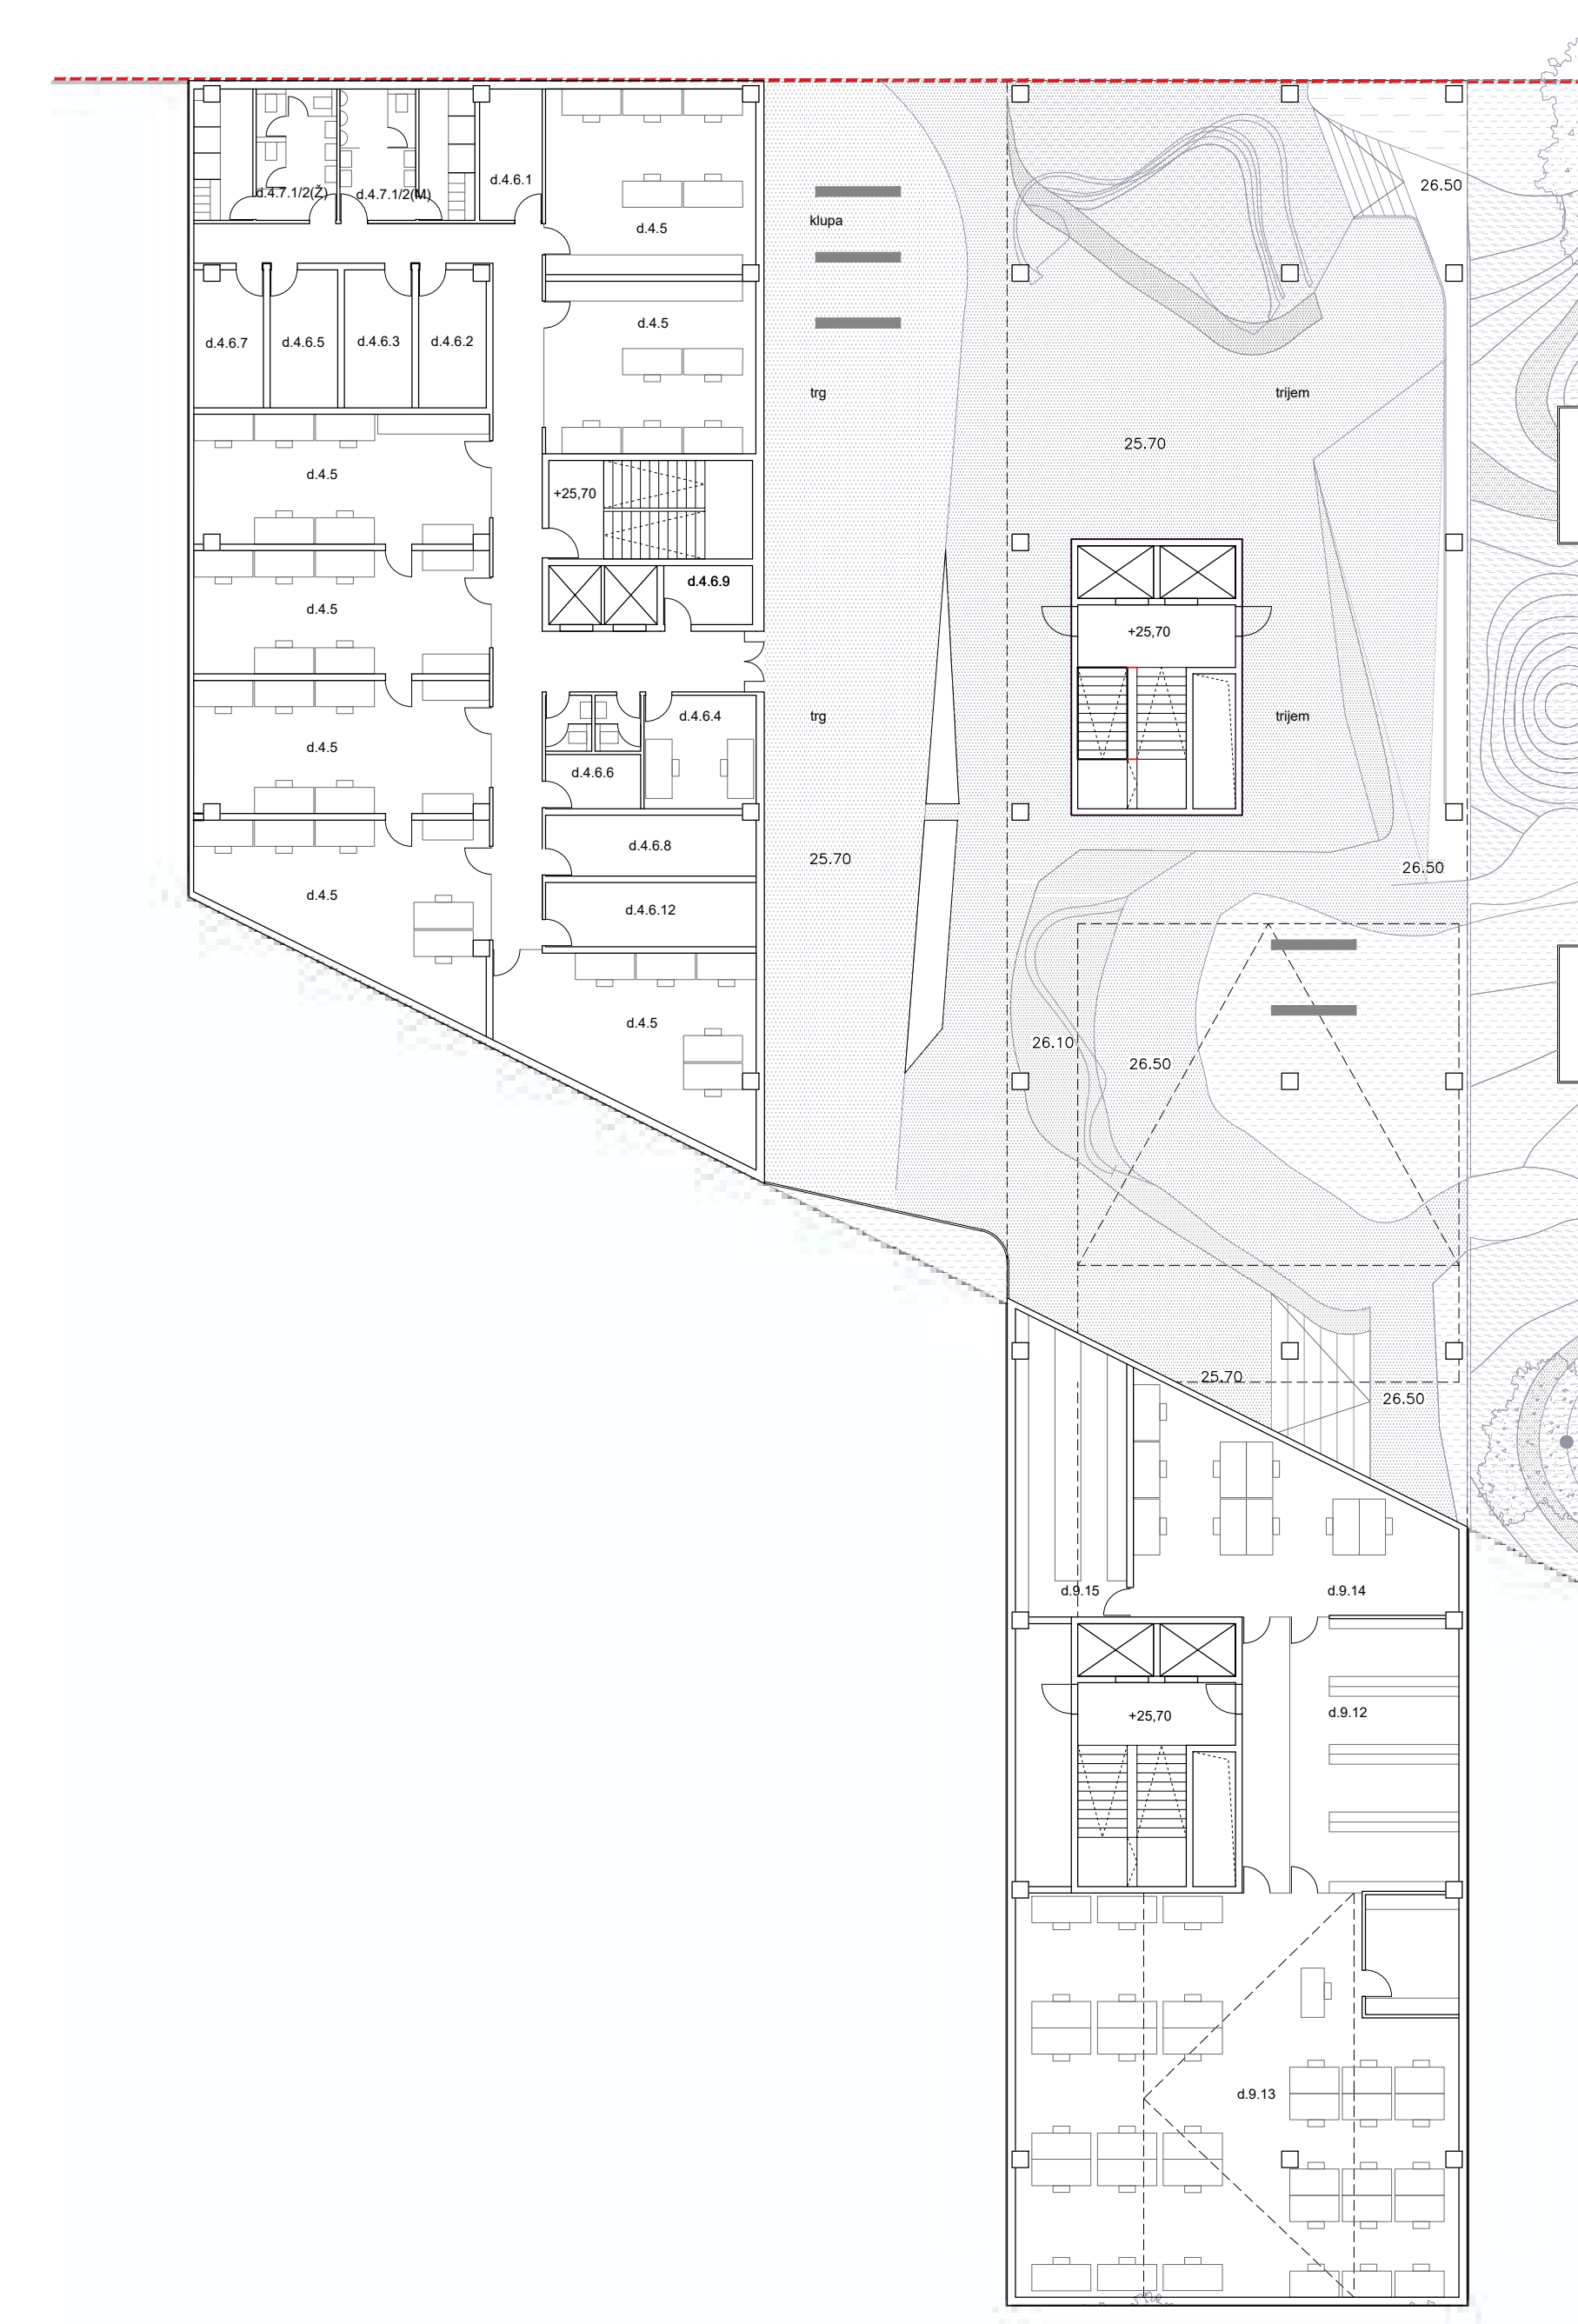

BeST  
 BAsE  
 HUGe  
 SIM  
 FutClin


Nivo 21.50 1:200

Nivo 25.70m 1:200




Južno pročelje 1:250




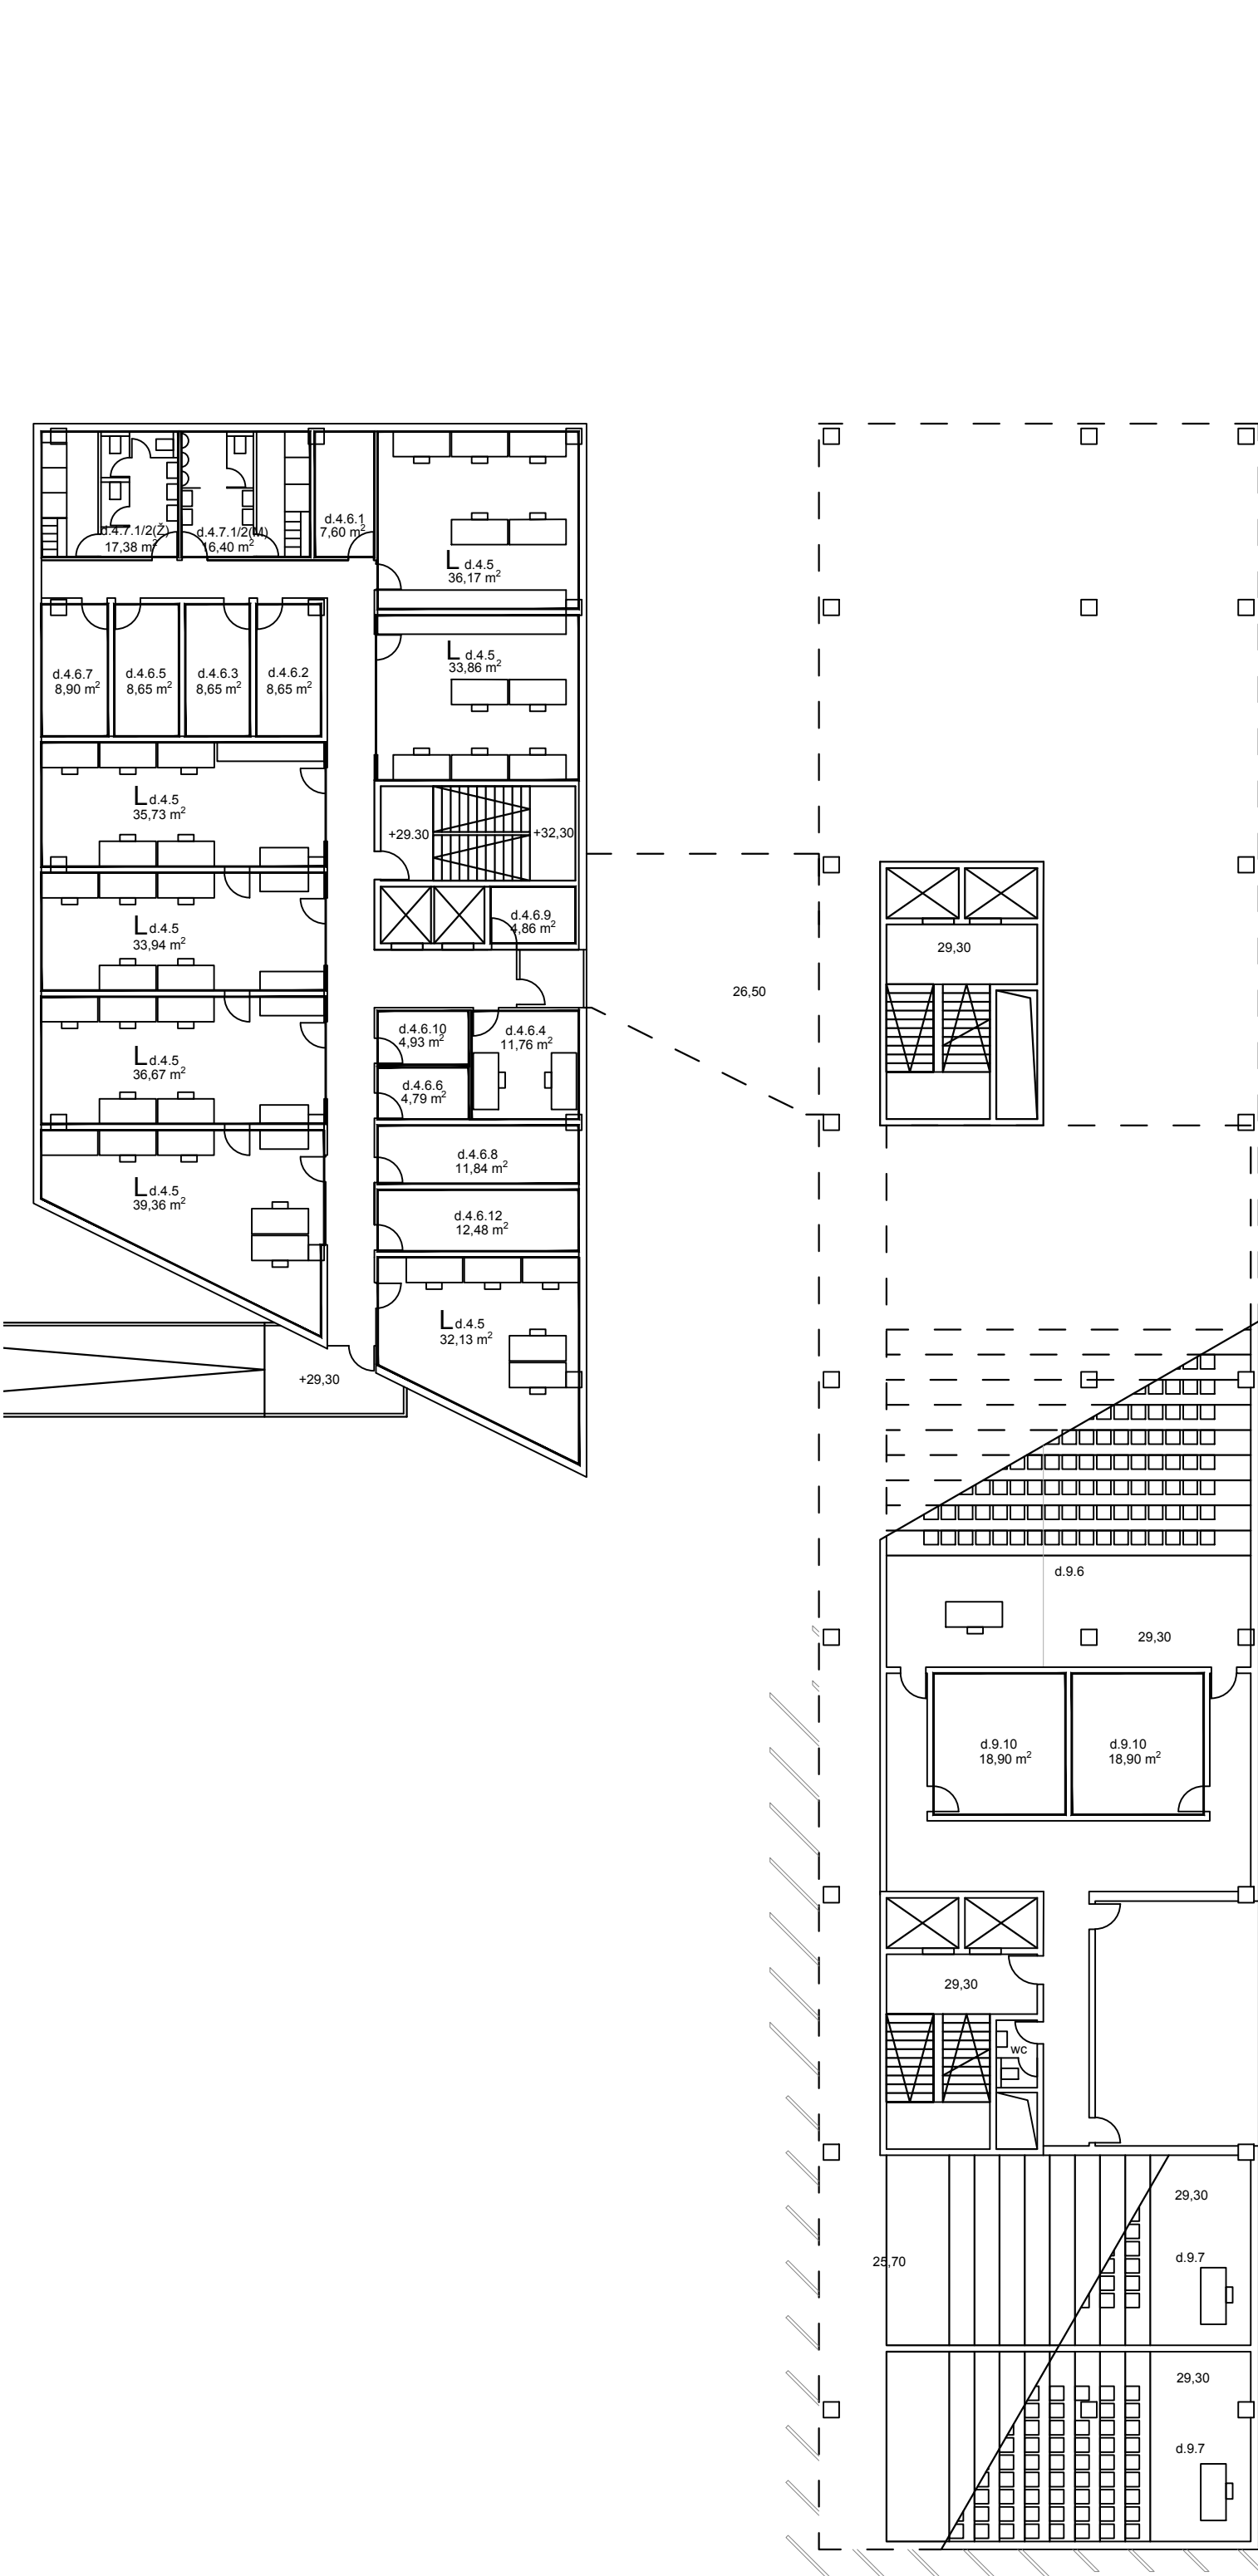


Tlocrt nivo +29,30 1:200

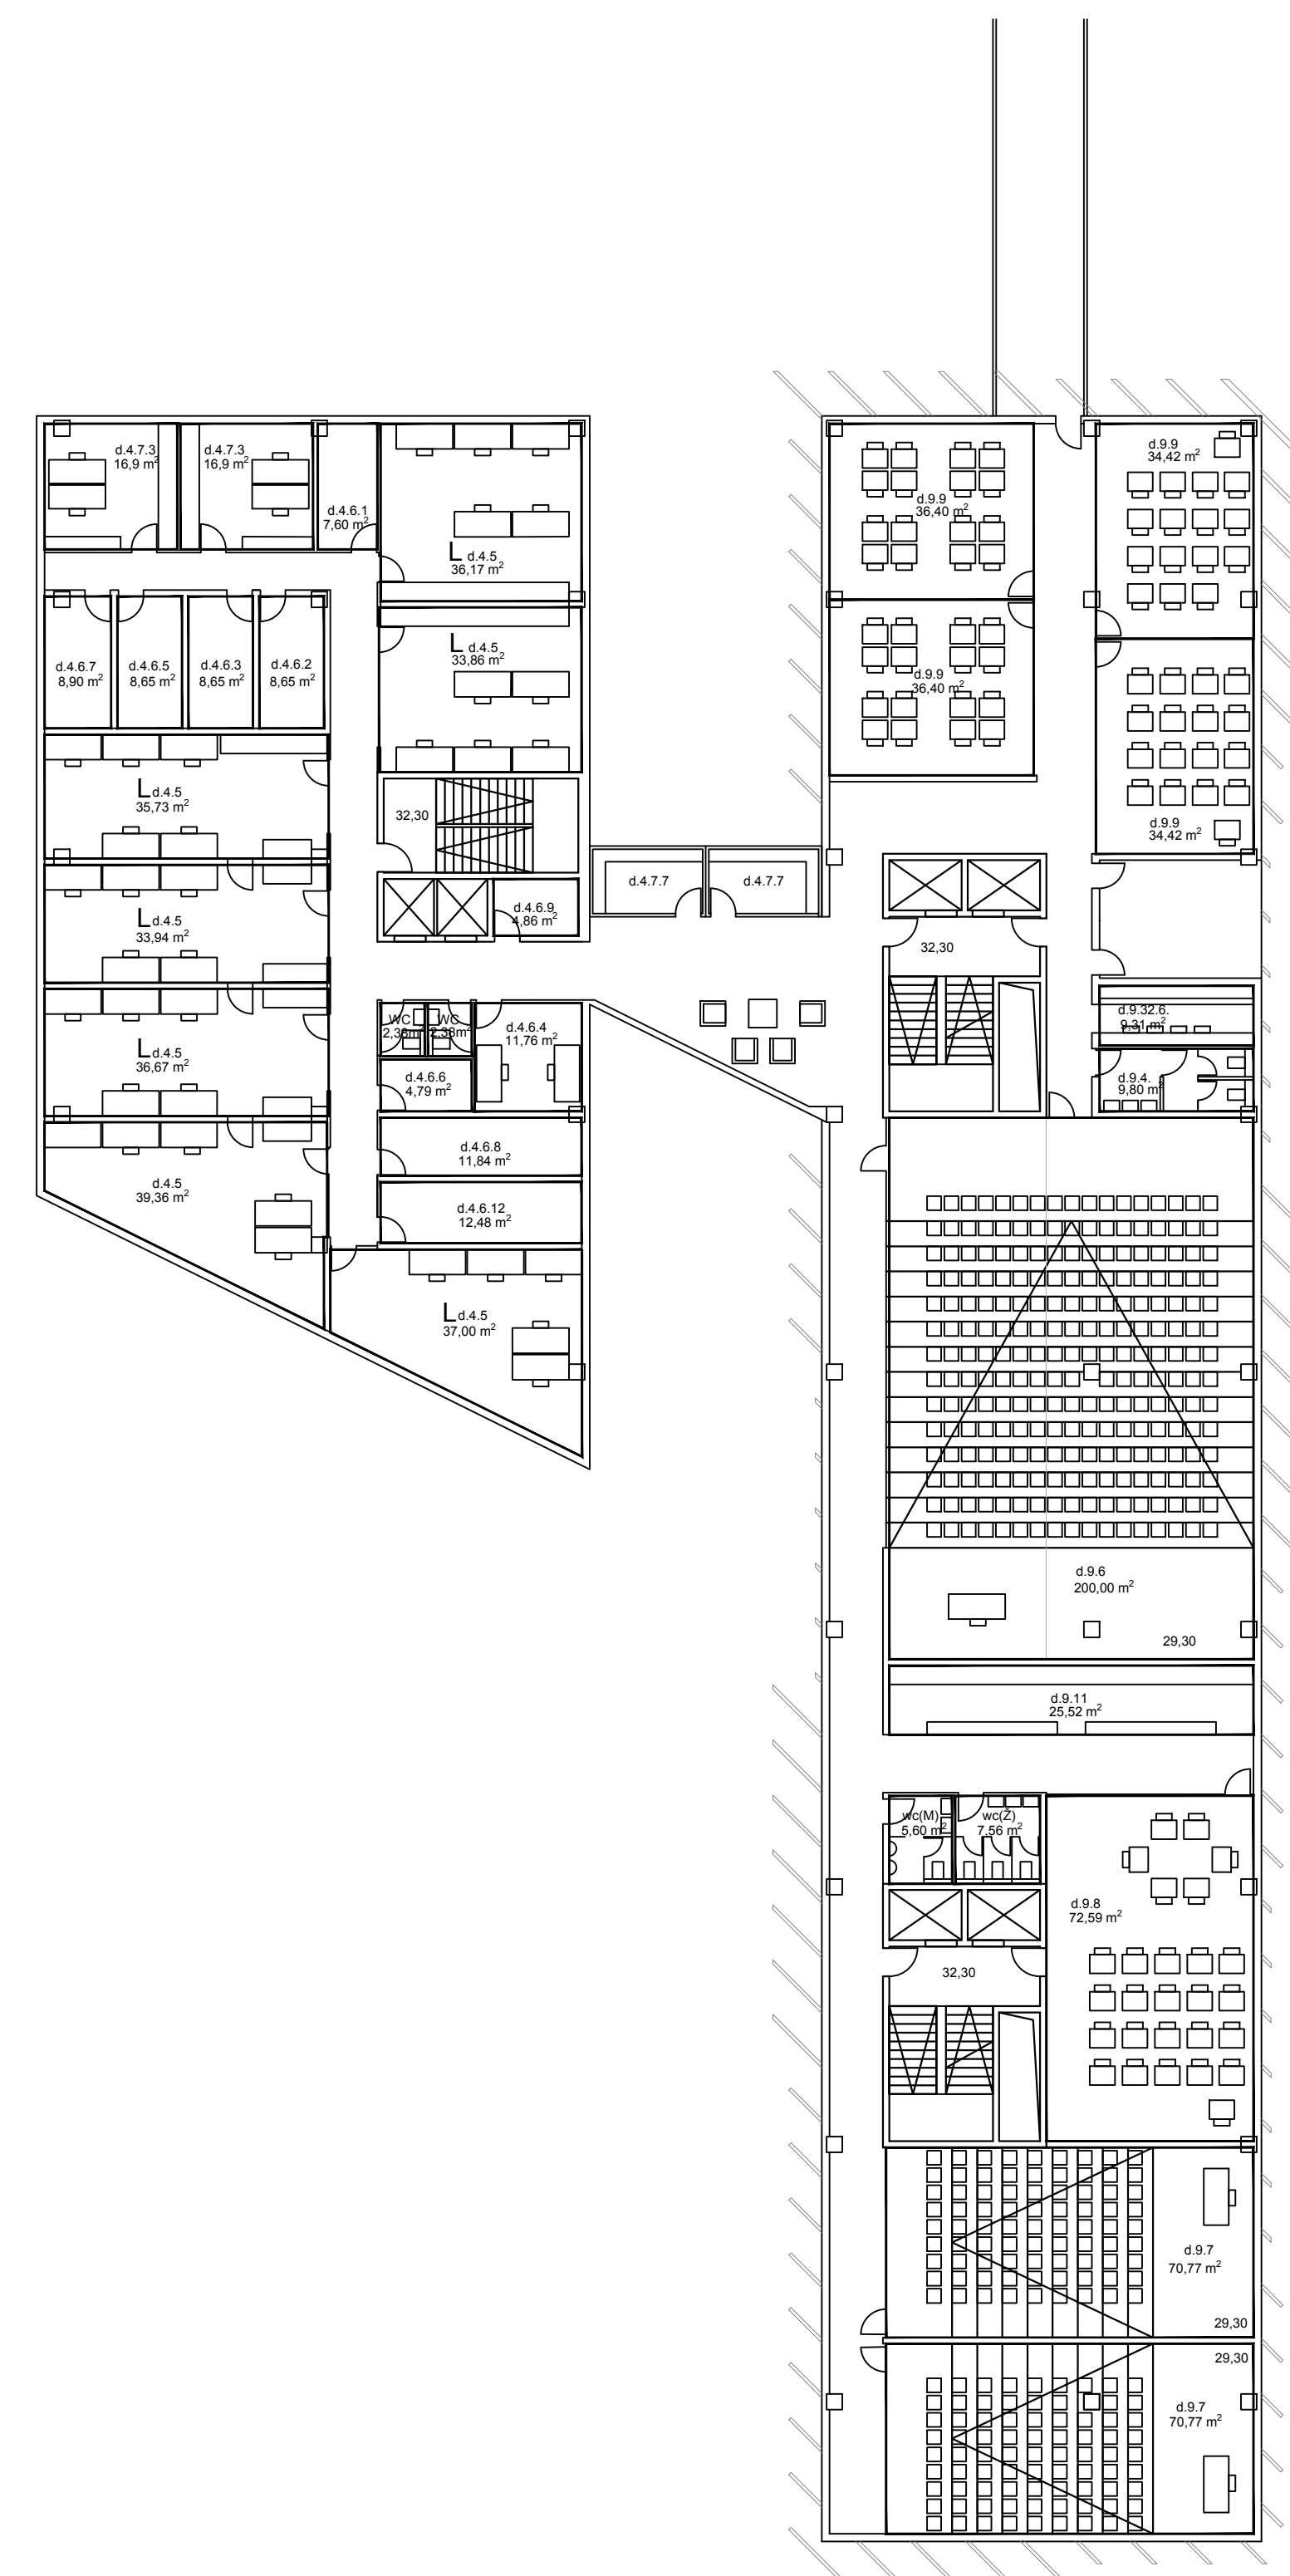


Tlocrt nivo +32,30 1:200

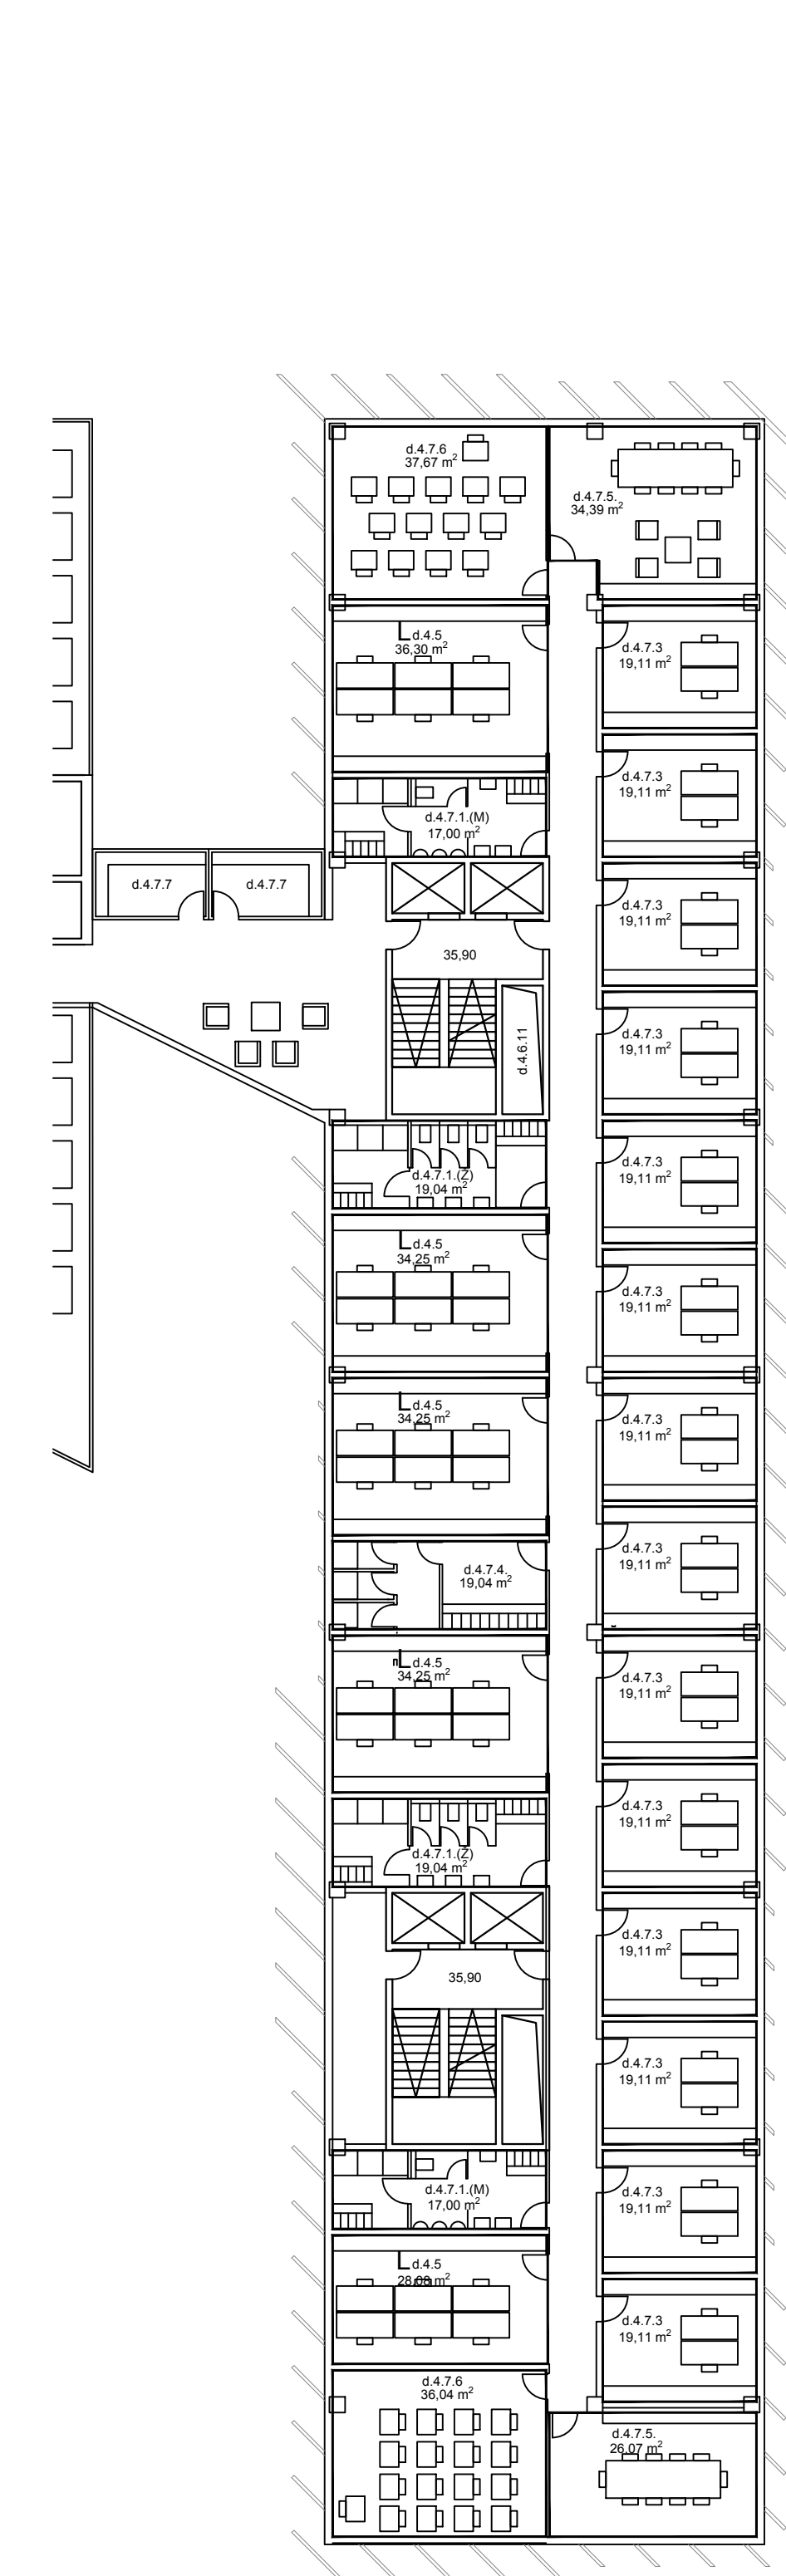


Tlocrt nivo +35,90 1:200

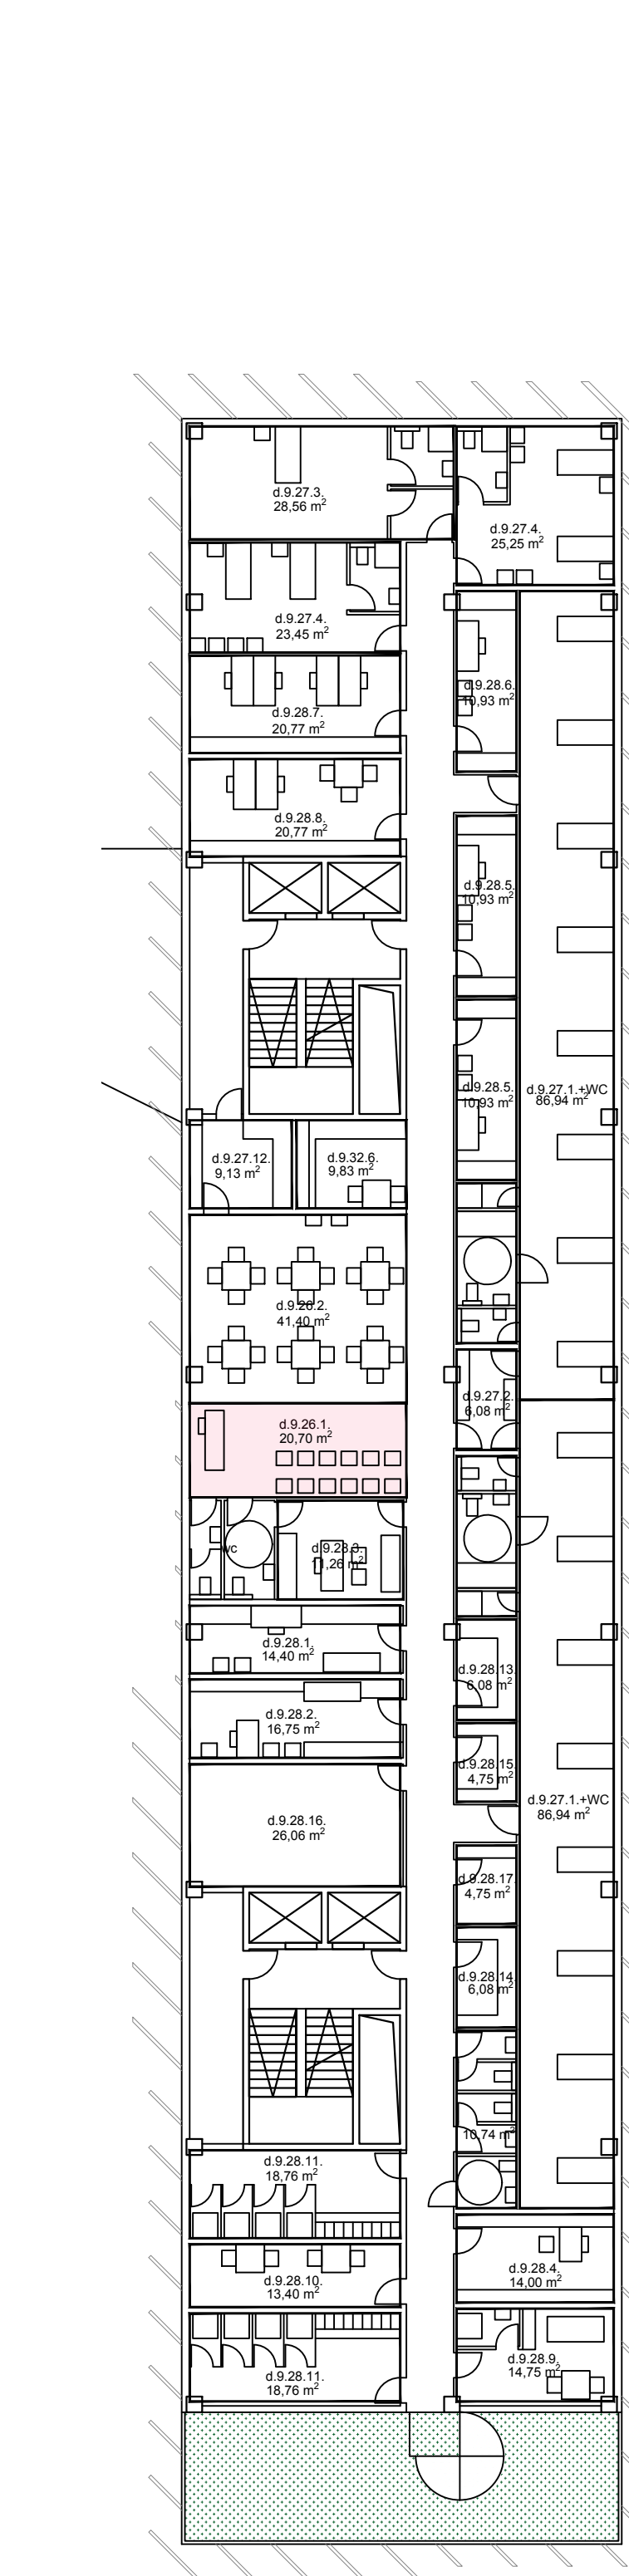


Tlocrt nivo +43,10 1:200

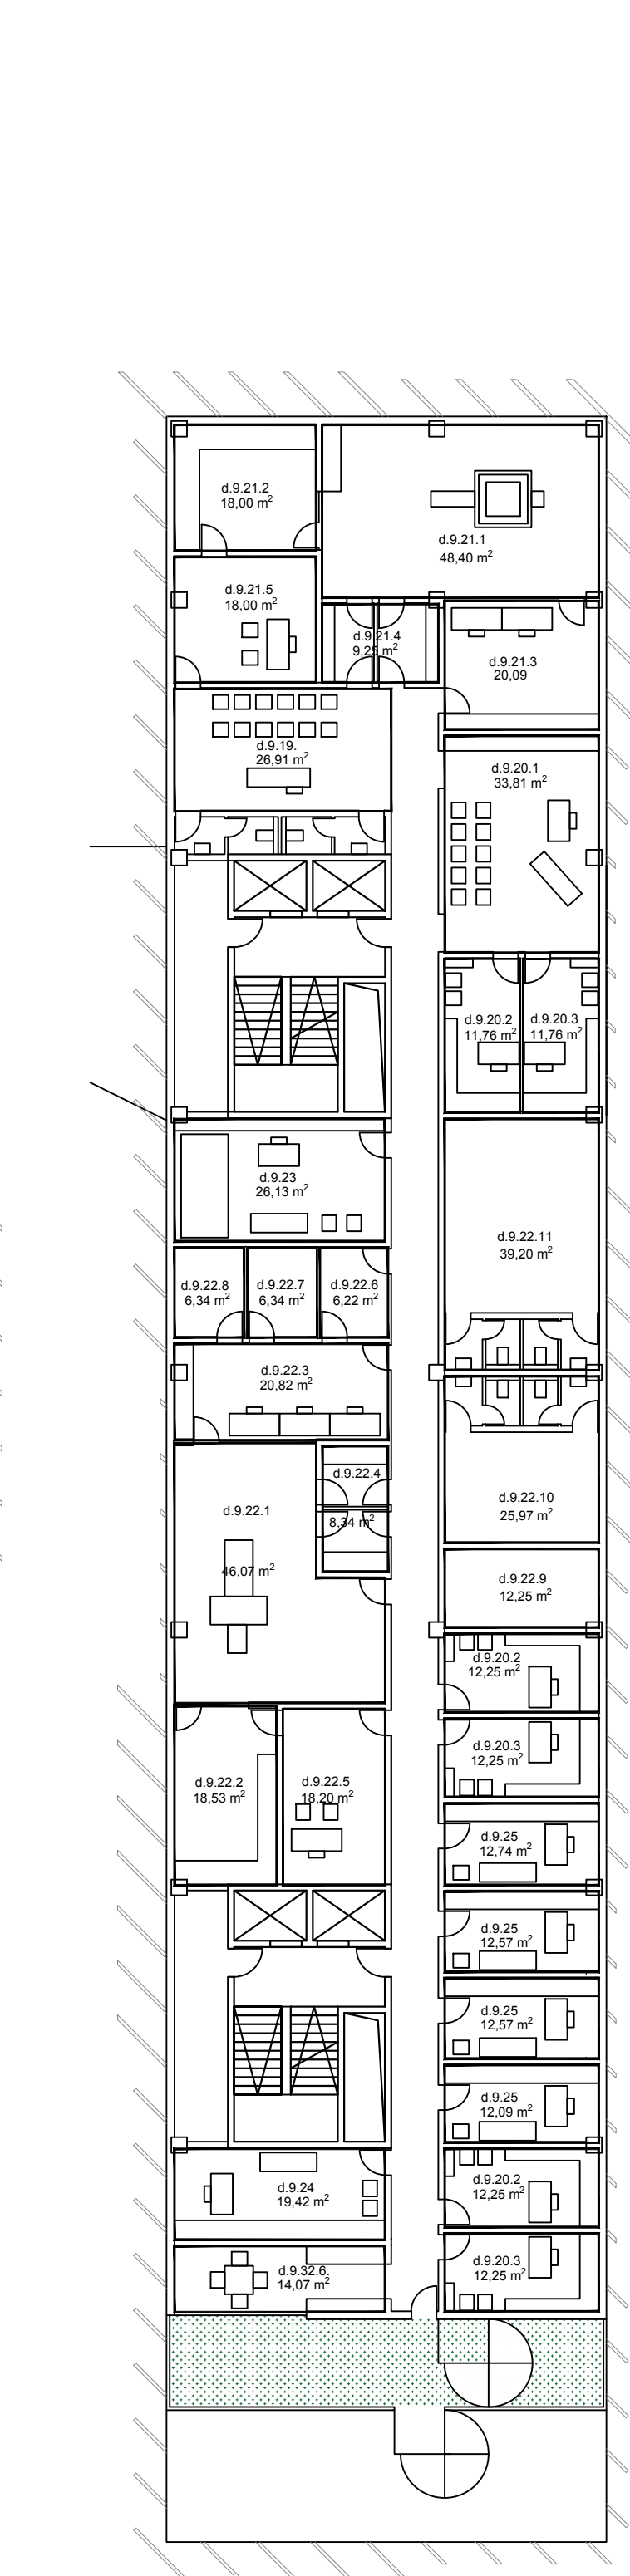


Tlocrt nivo +46,70 1:200

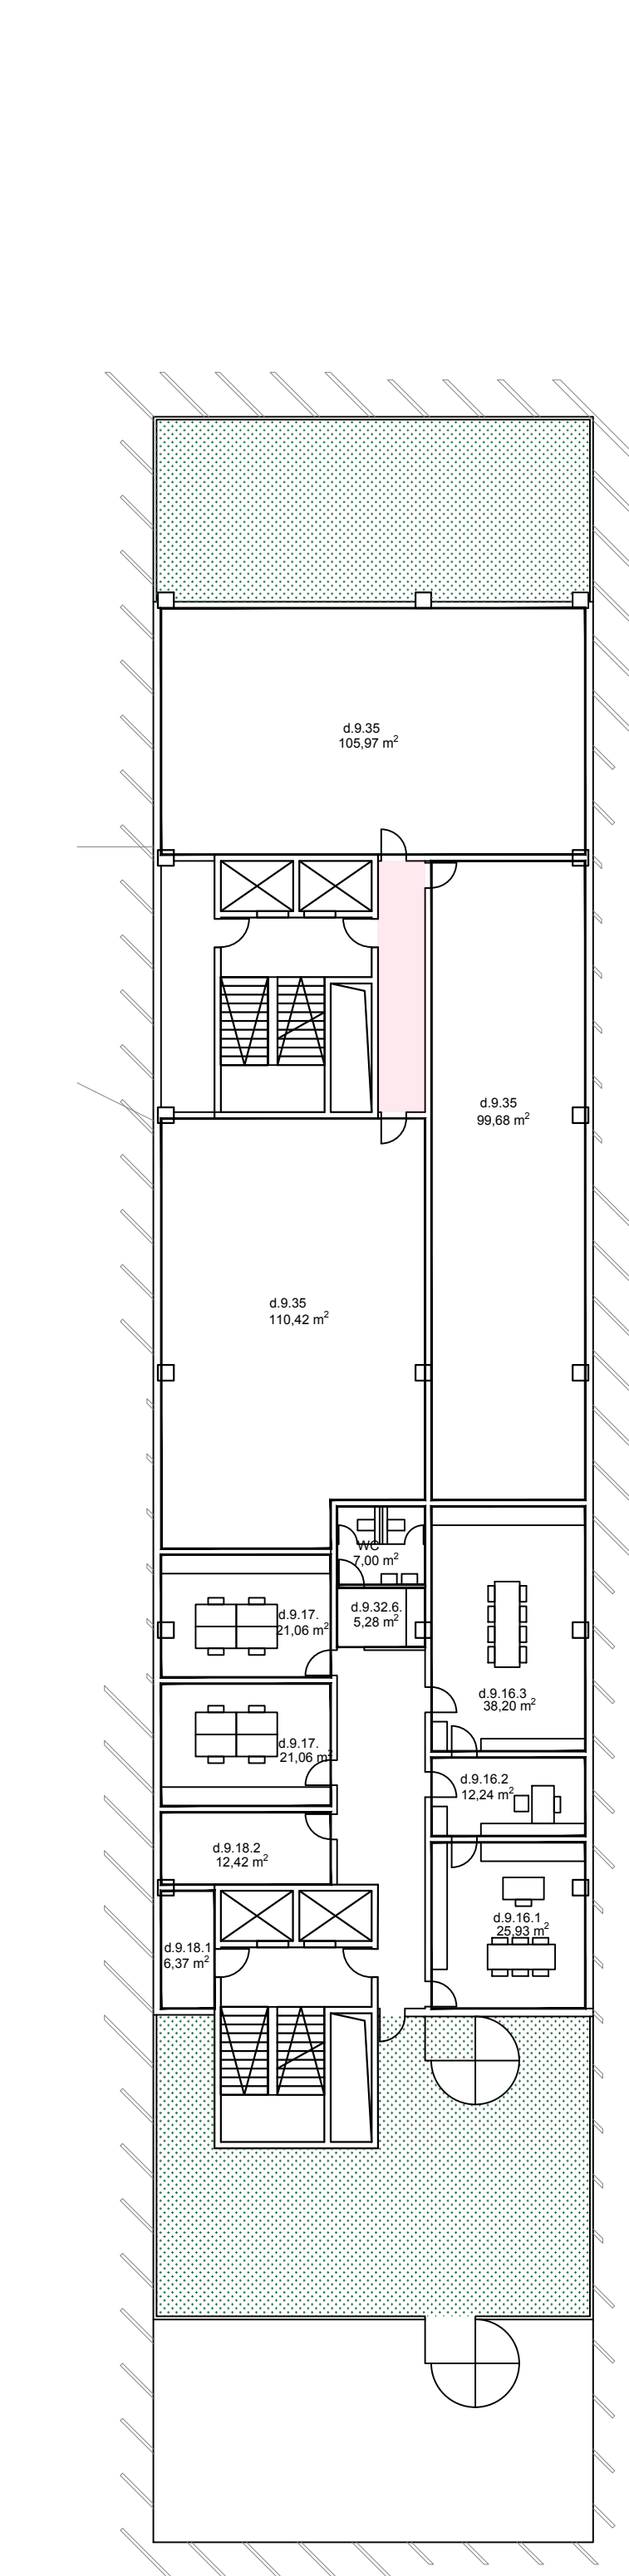

Tlocrt nivo +50,30 1:200


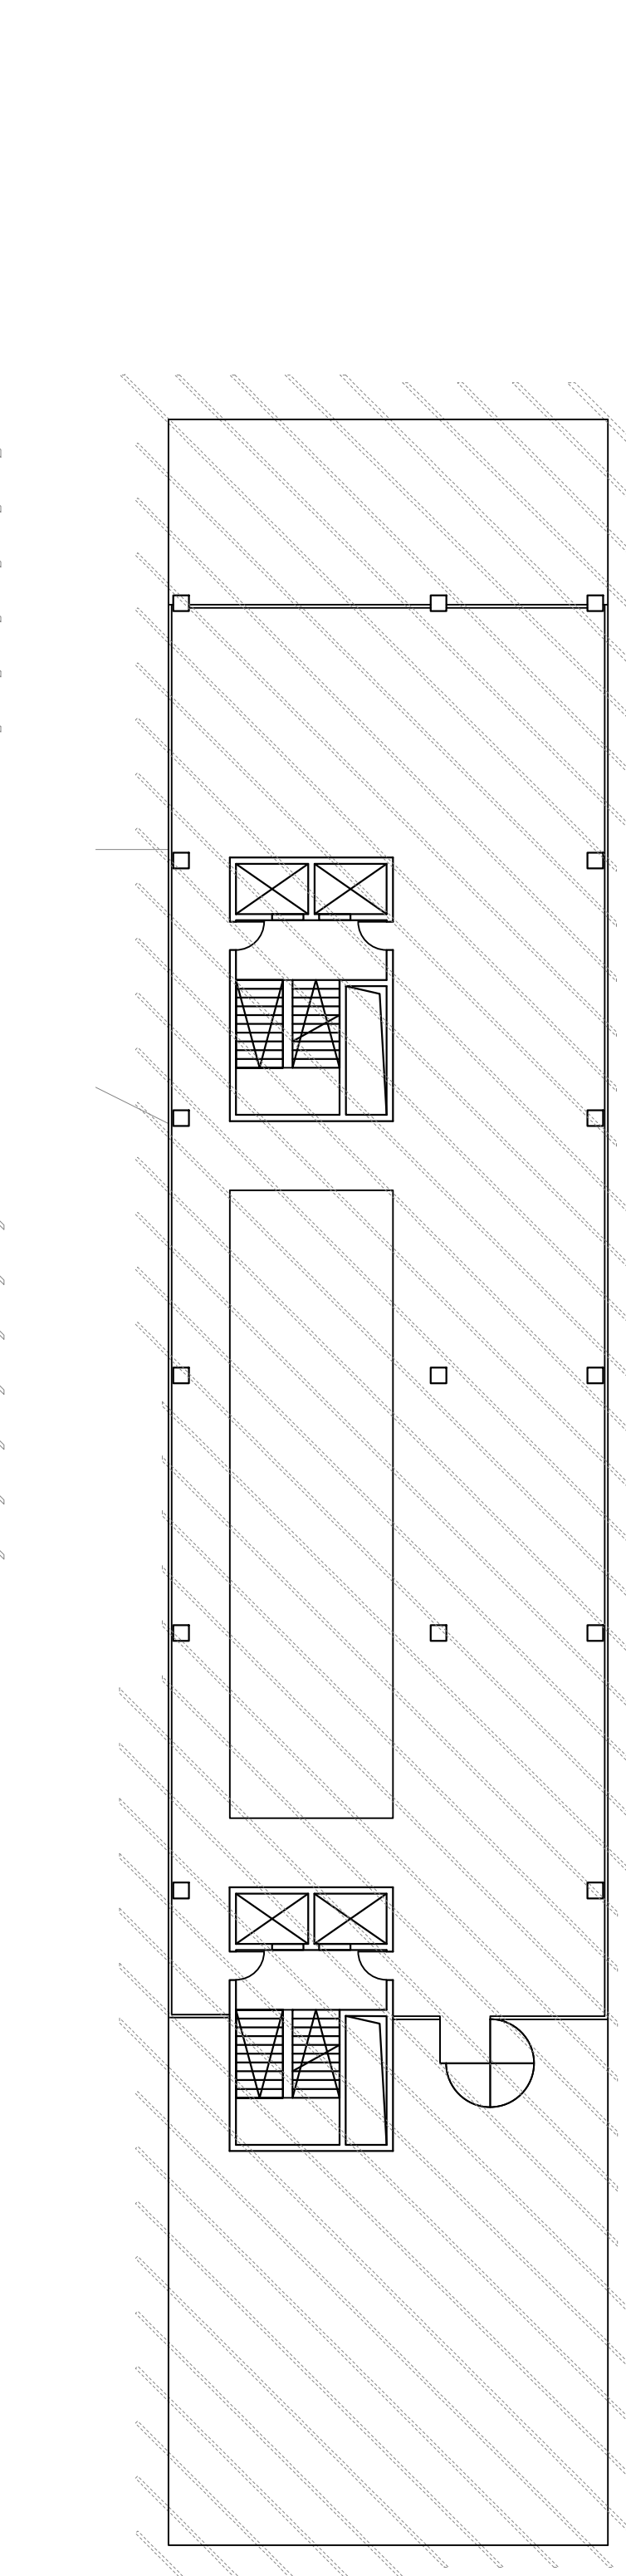


Tlocrt krova 1:200

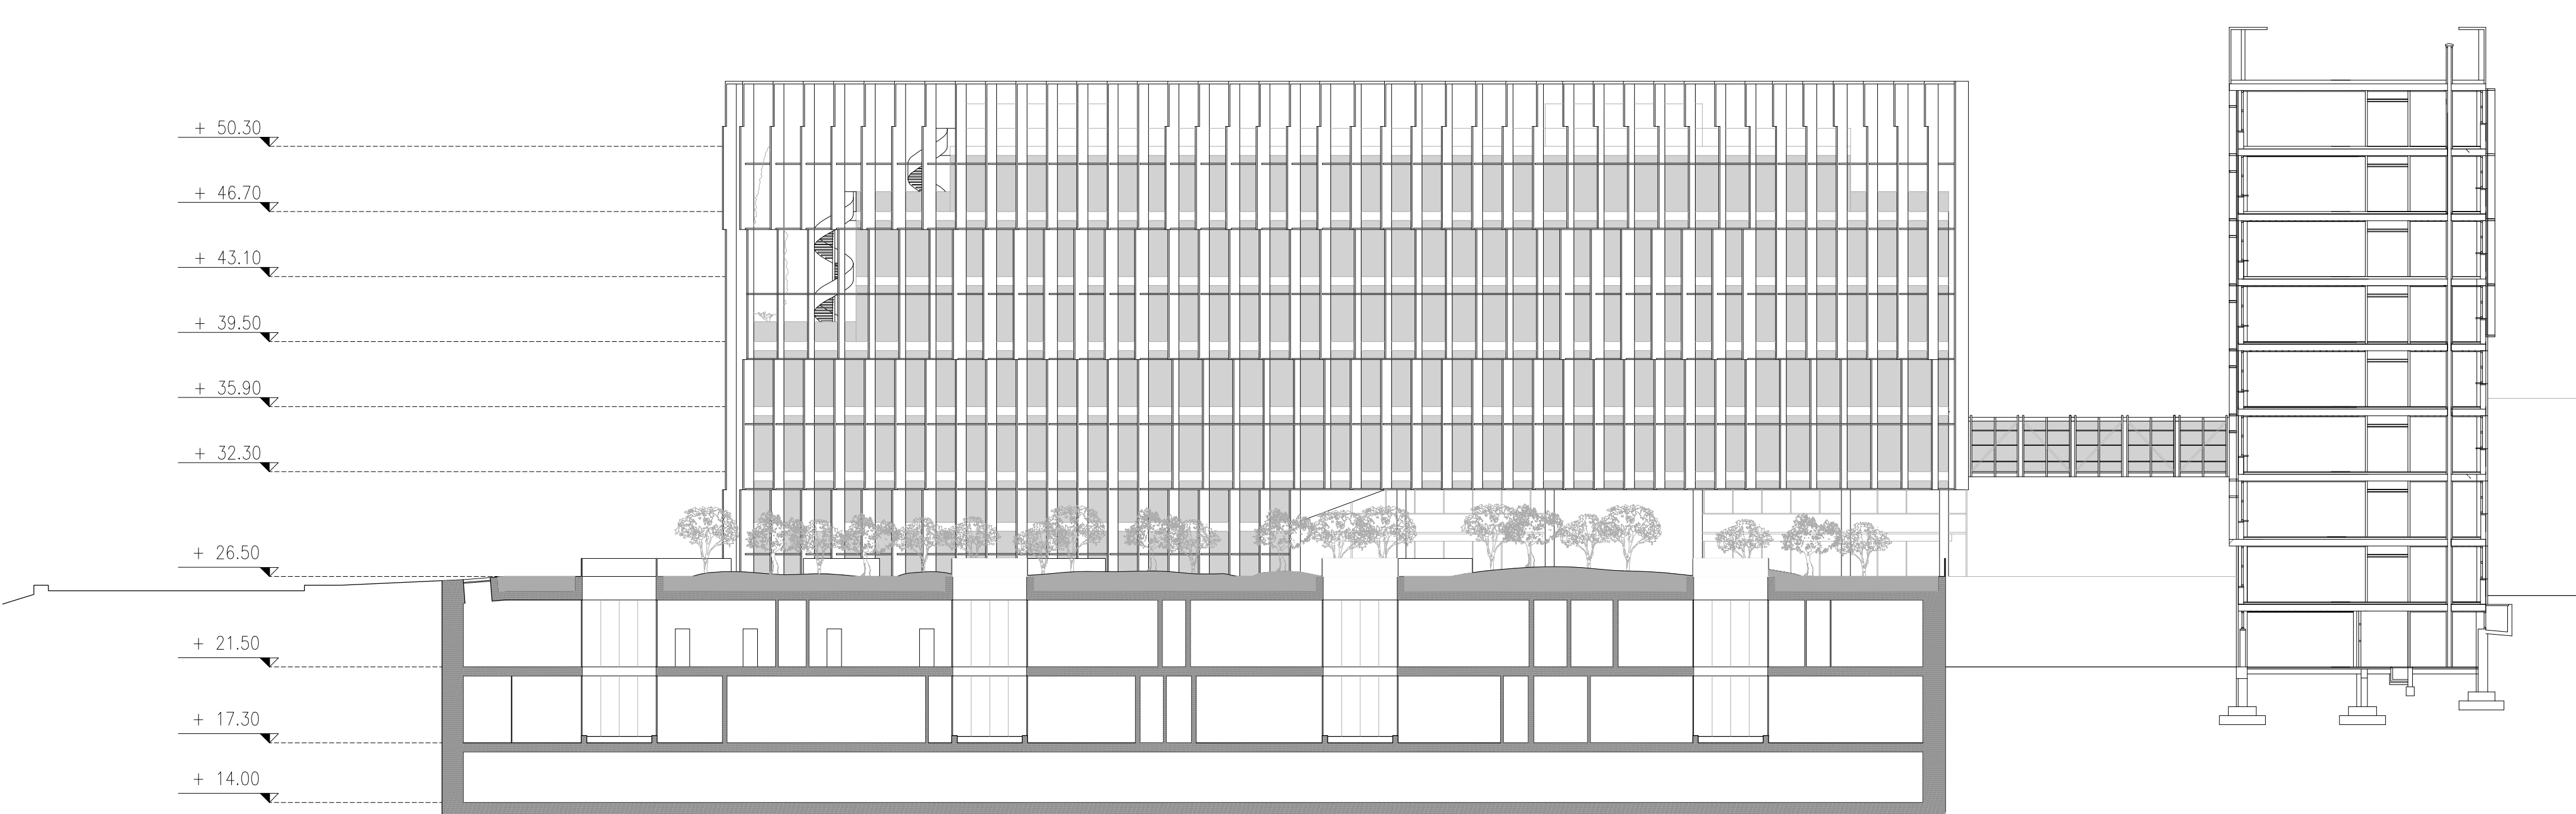

Presjek D-D' 1:250



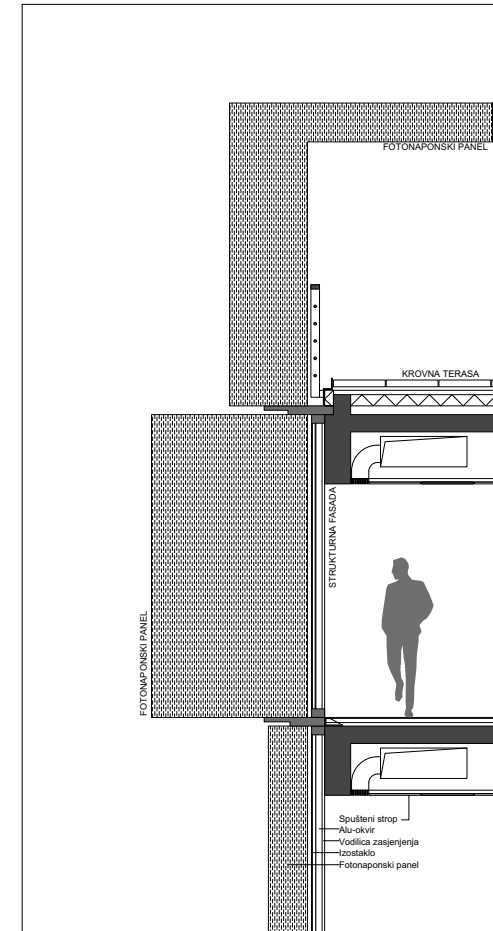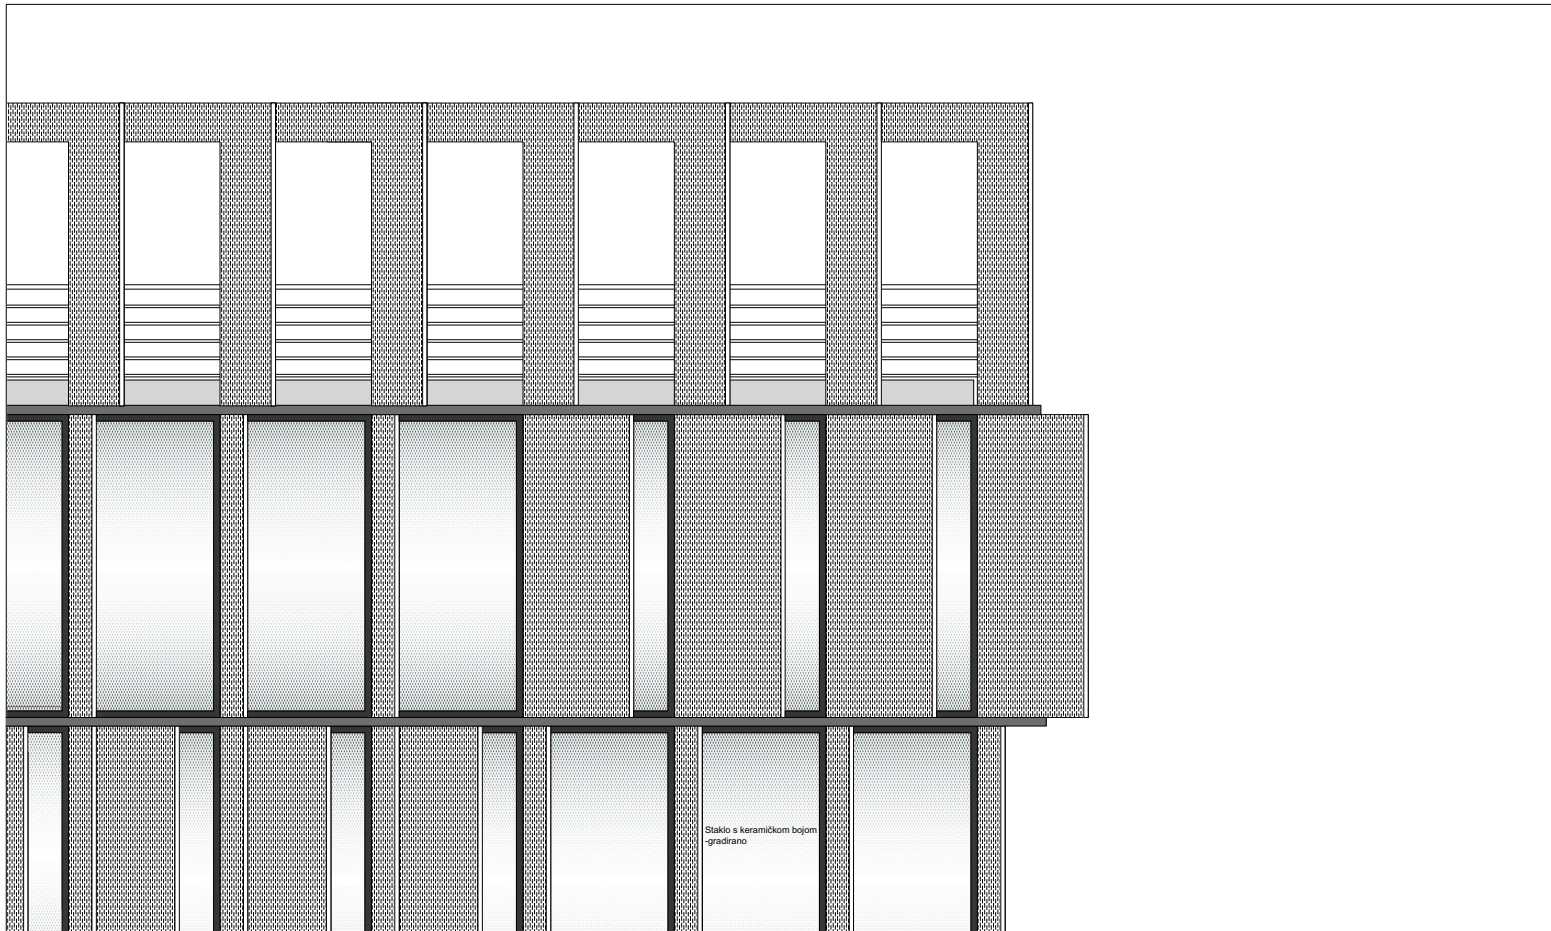

Detalj 1:25

