




IZDIGNUTI USPORIVAC PROMETA  
IZBJEGNUTE RAMPE  
PRILAZ TRGOVAČKOM CENTRU

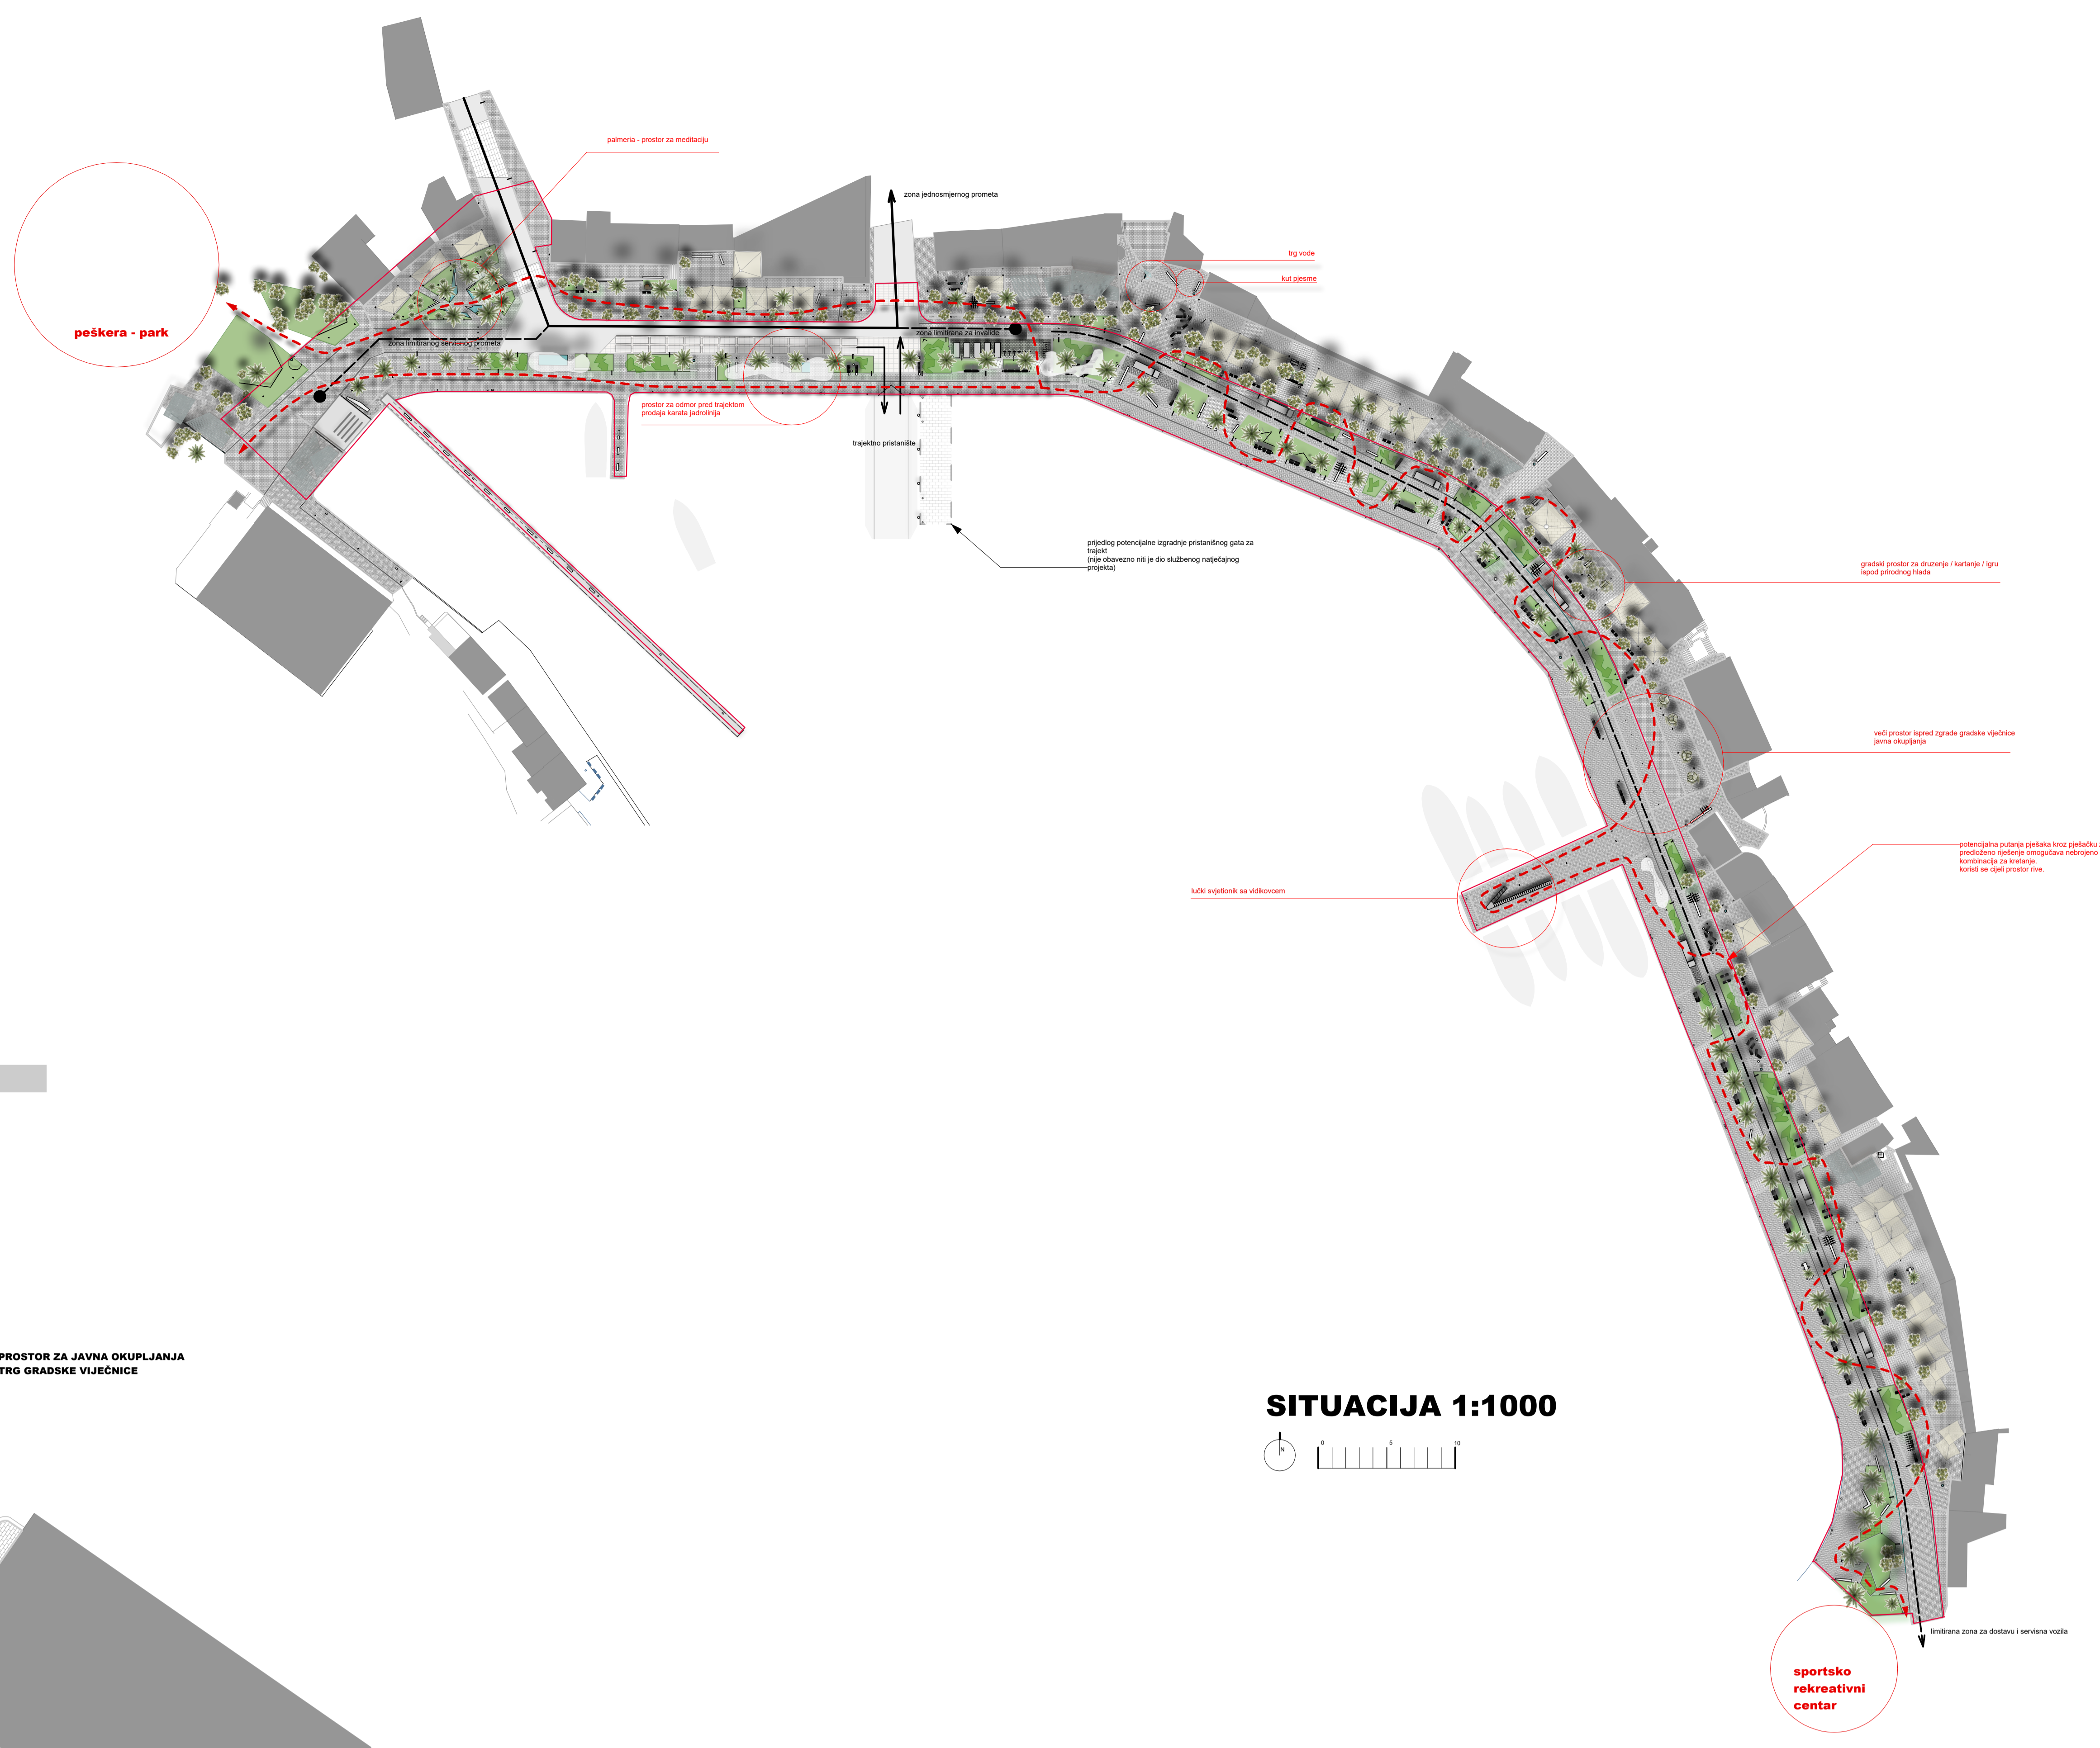


**ZONA 1**

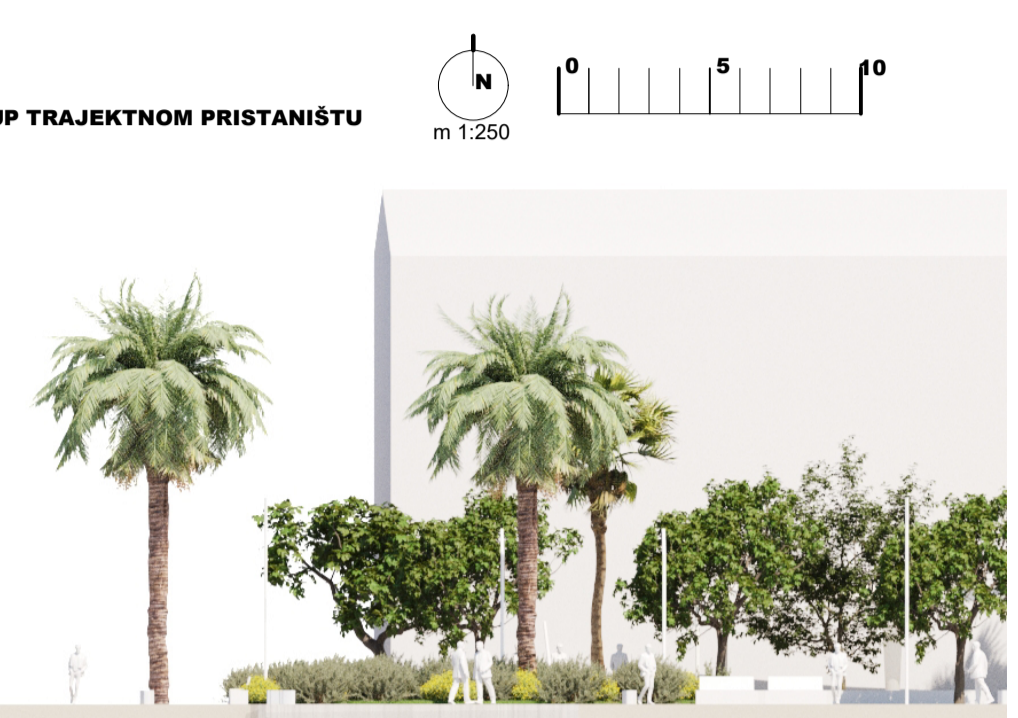

**POGLED ZONA 1**

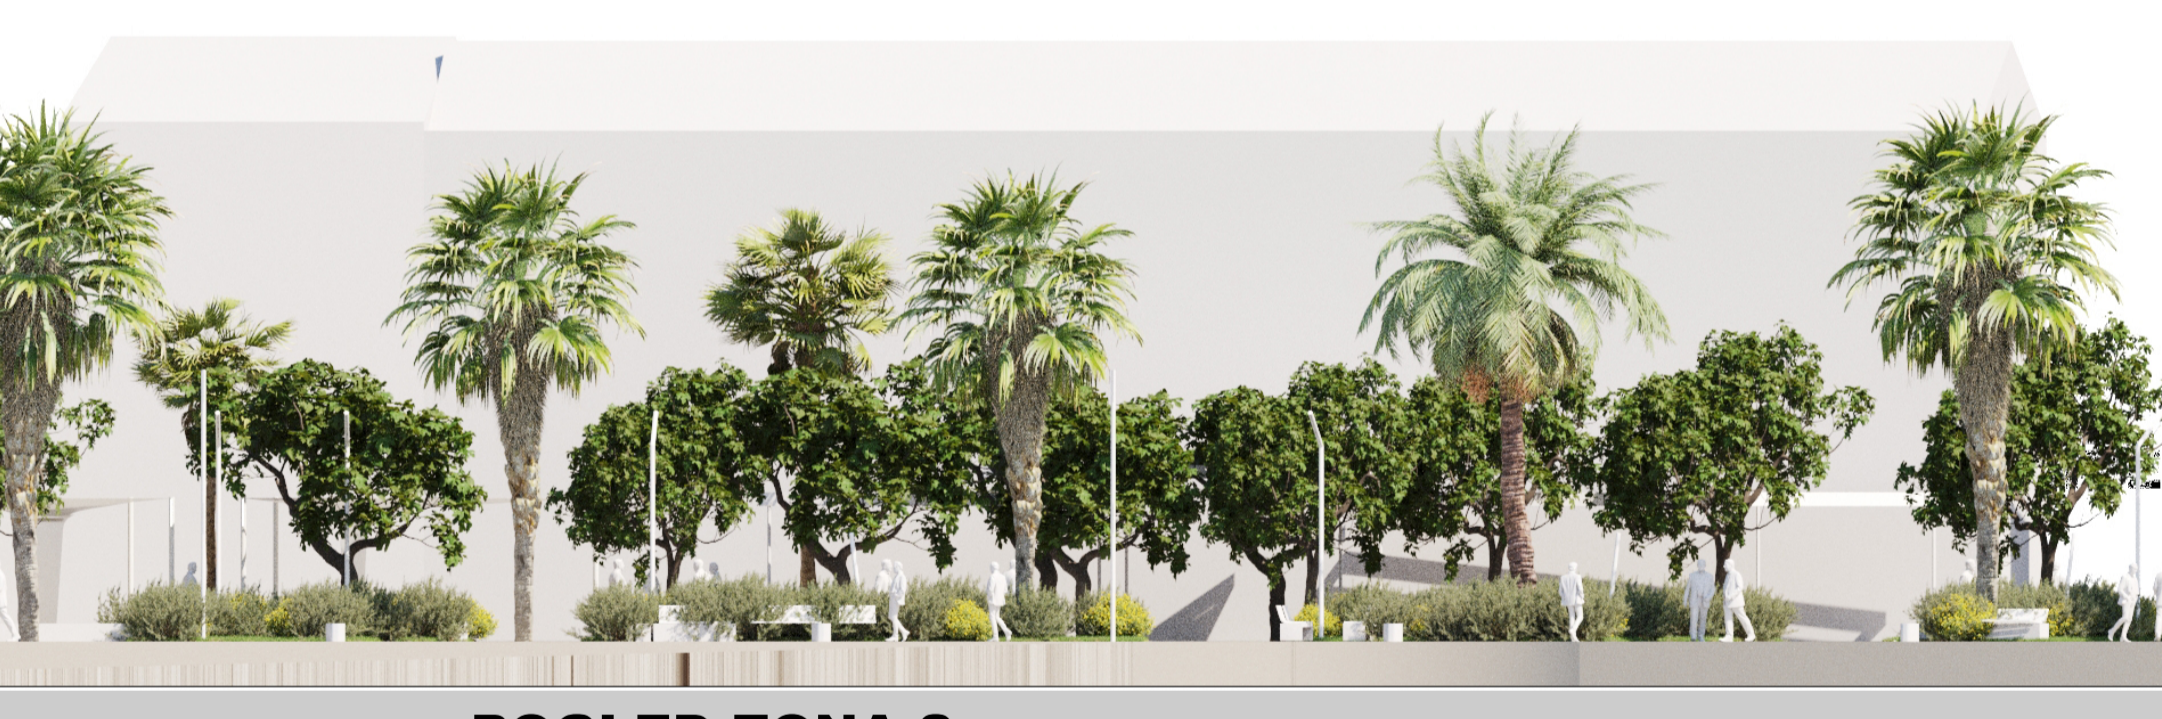

**POGLED ZONA 2**

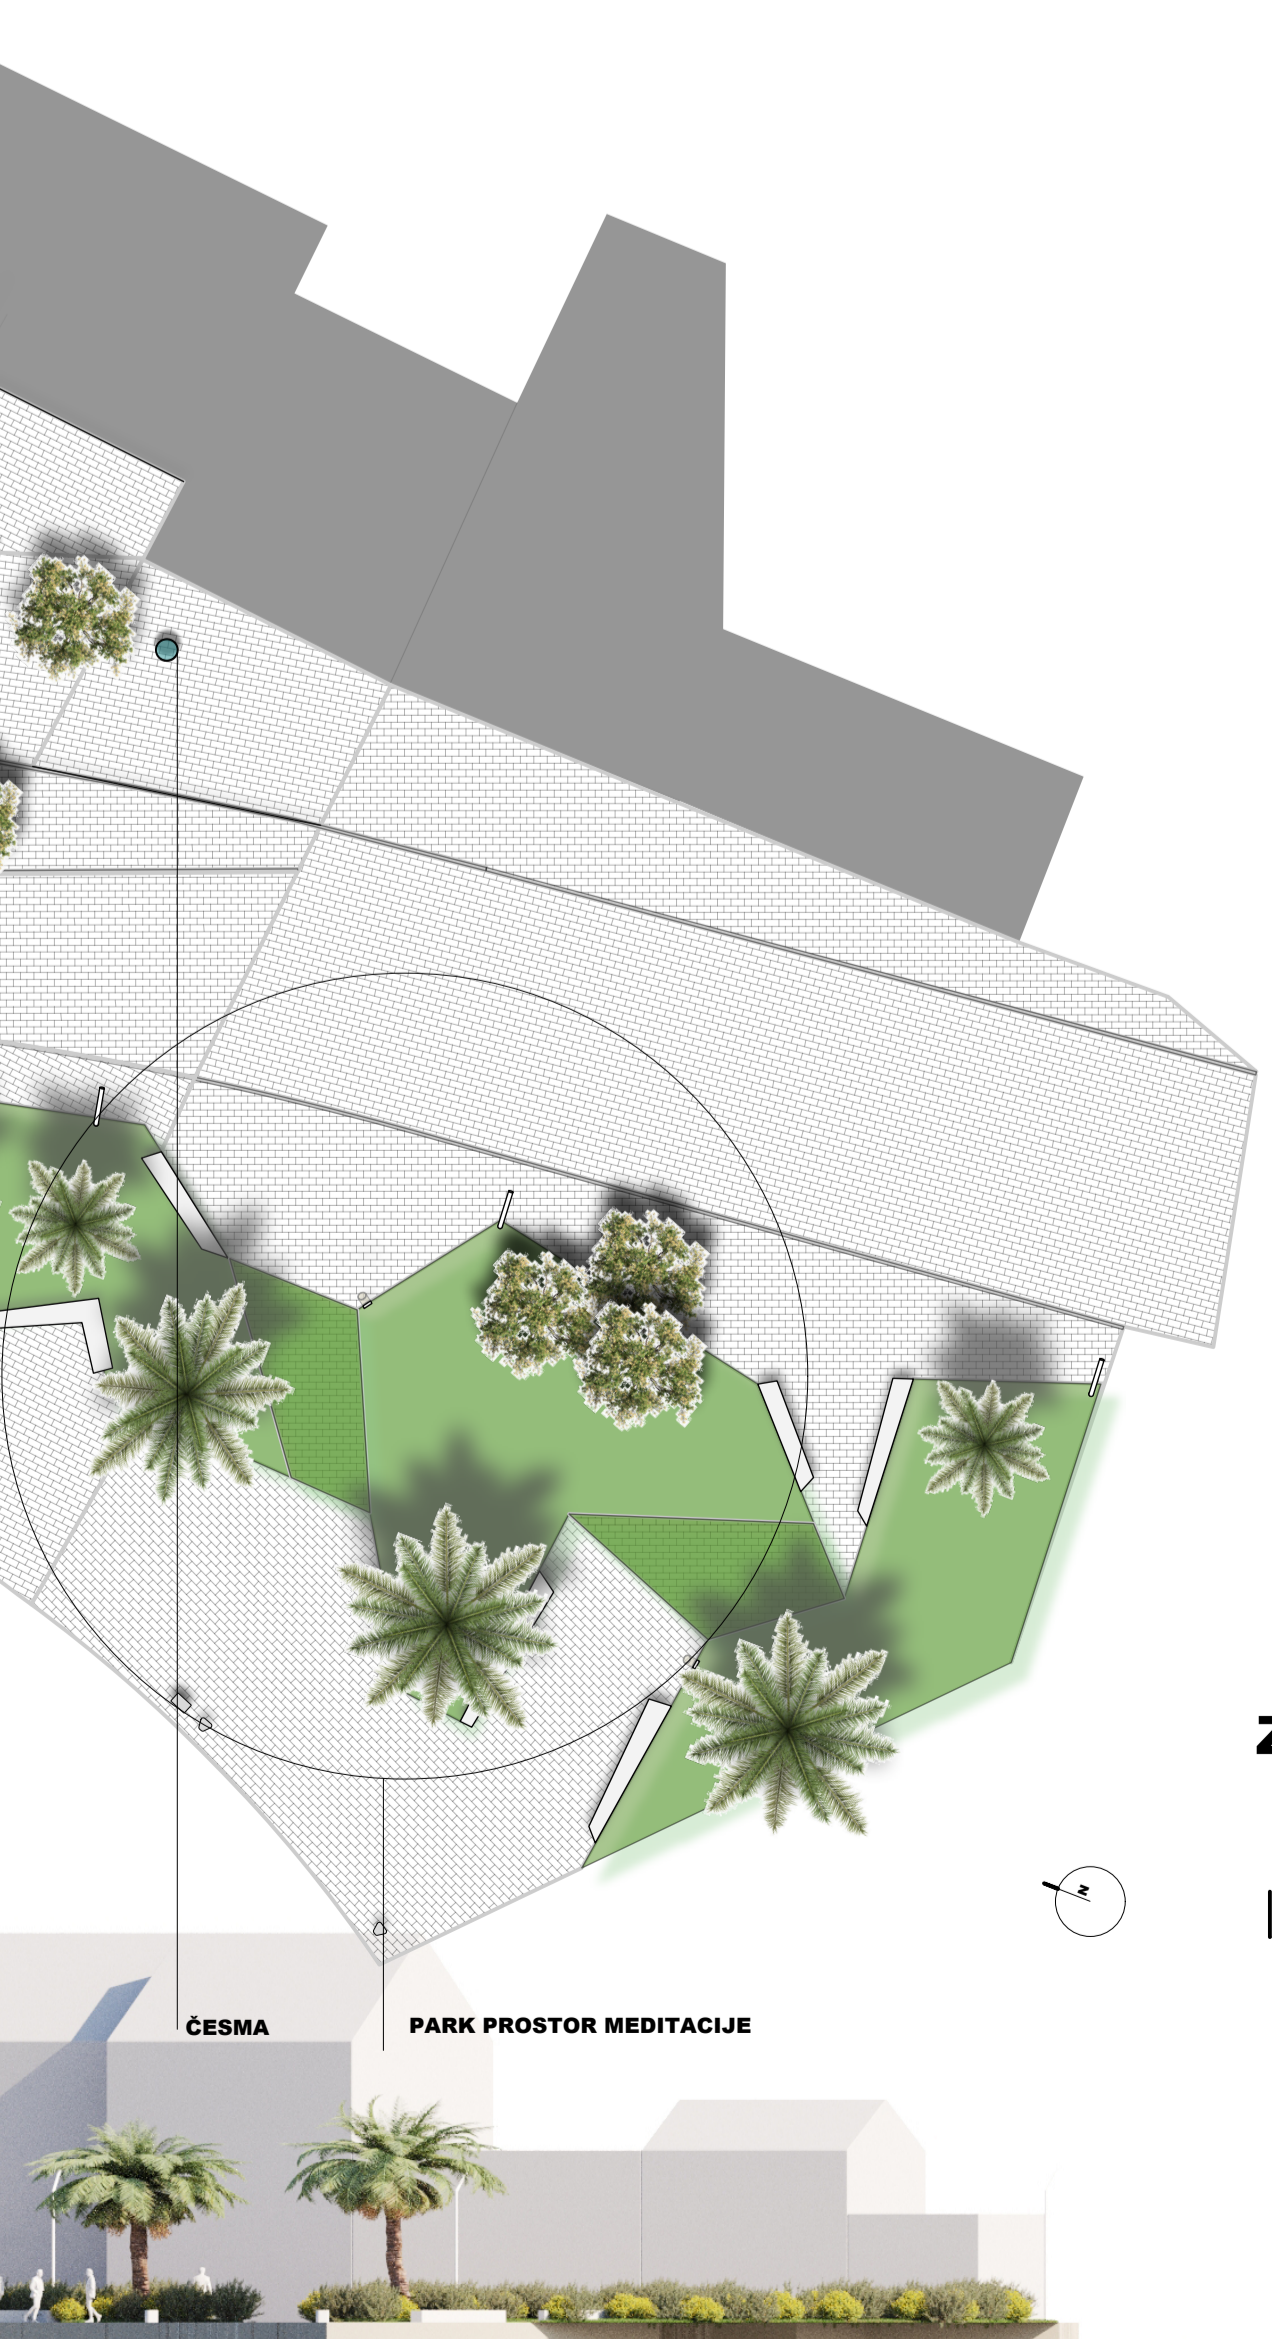

**ZONA 3 - MARINELA**

**POGLED ZONA 3**

**SITUACIJA 1:1000**

