

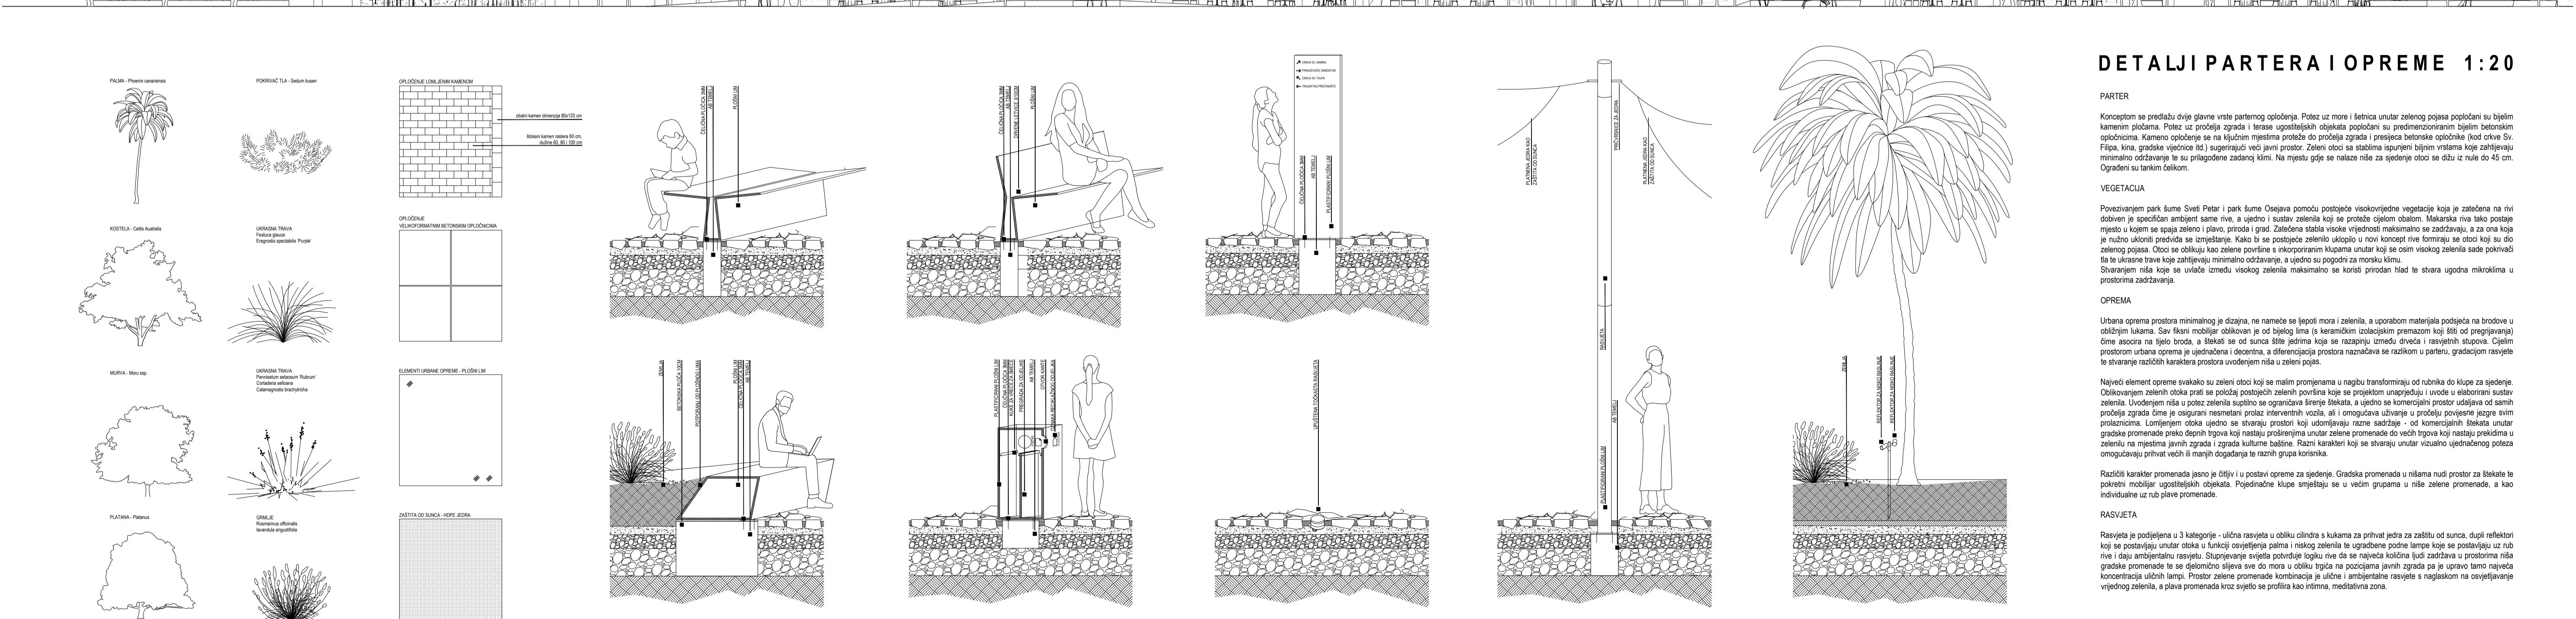
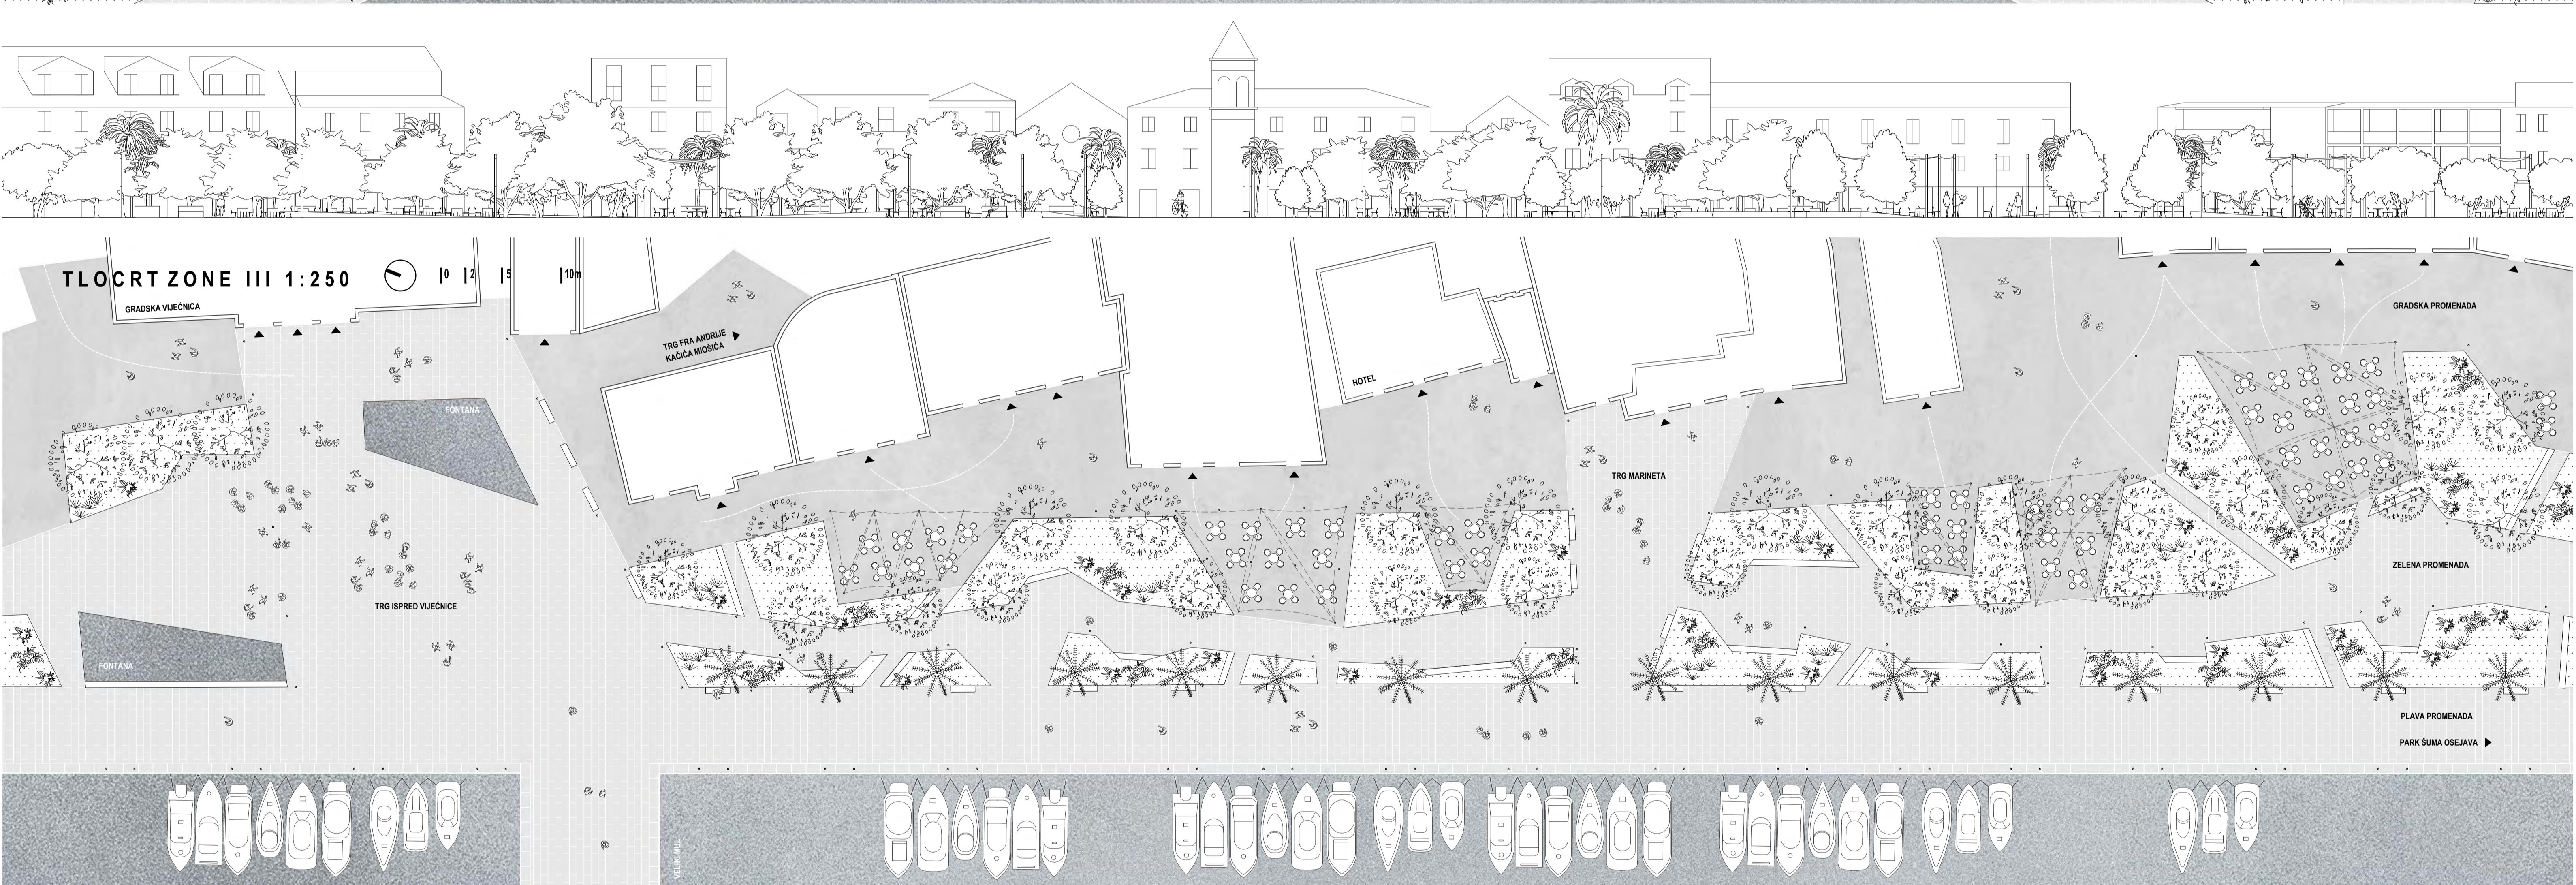


MAKARSKA RIVA

IDEJNO URBANISTIČKO-ARHITEKTONSKO RJEŠENJE UREDENJA I URBANE OPREME GRADSKE RIVE U MAKARSKOJ

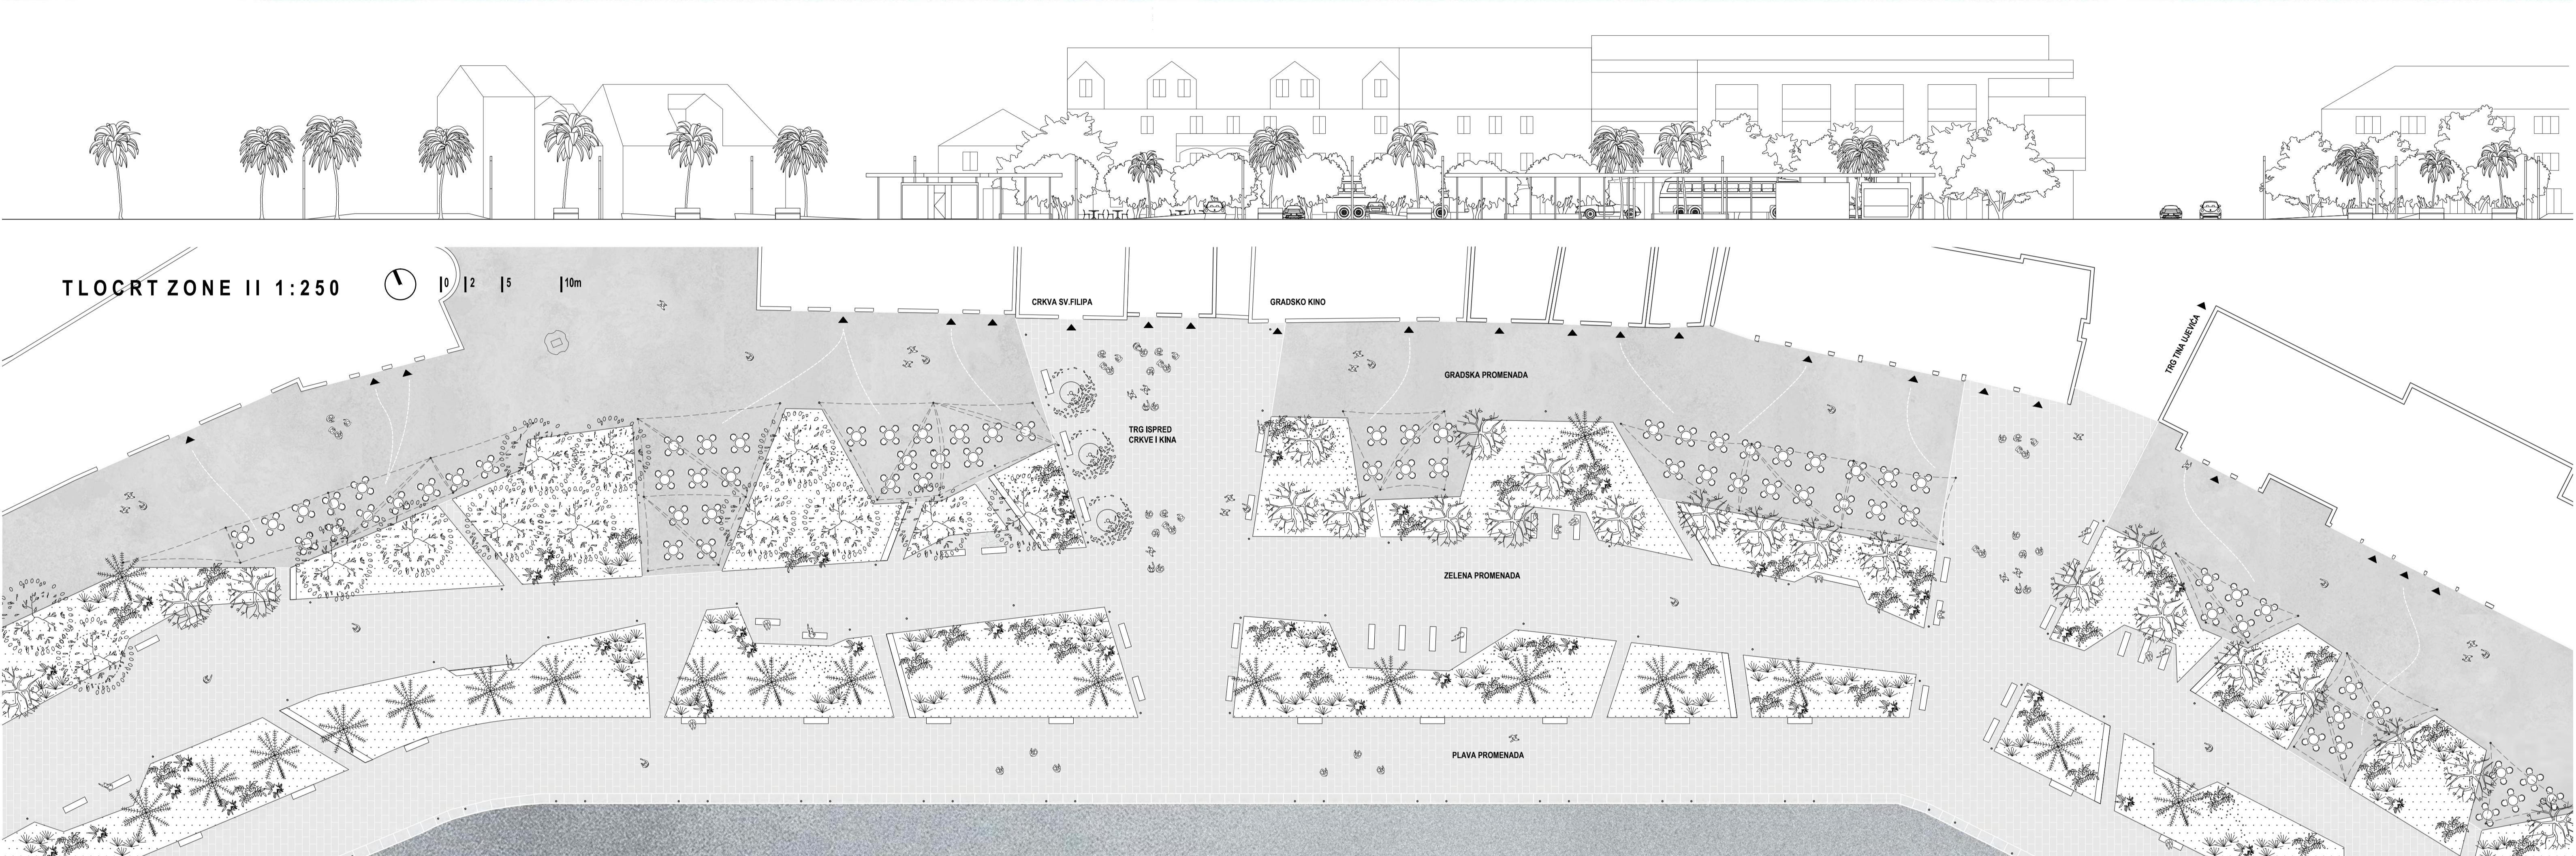

DETALJI PARTERA I OPREME 1:20

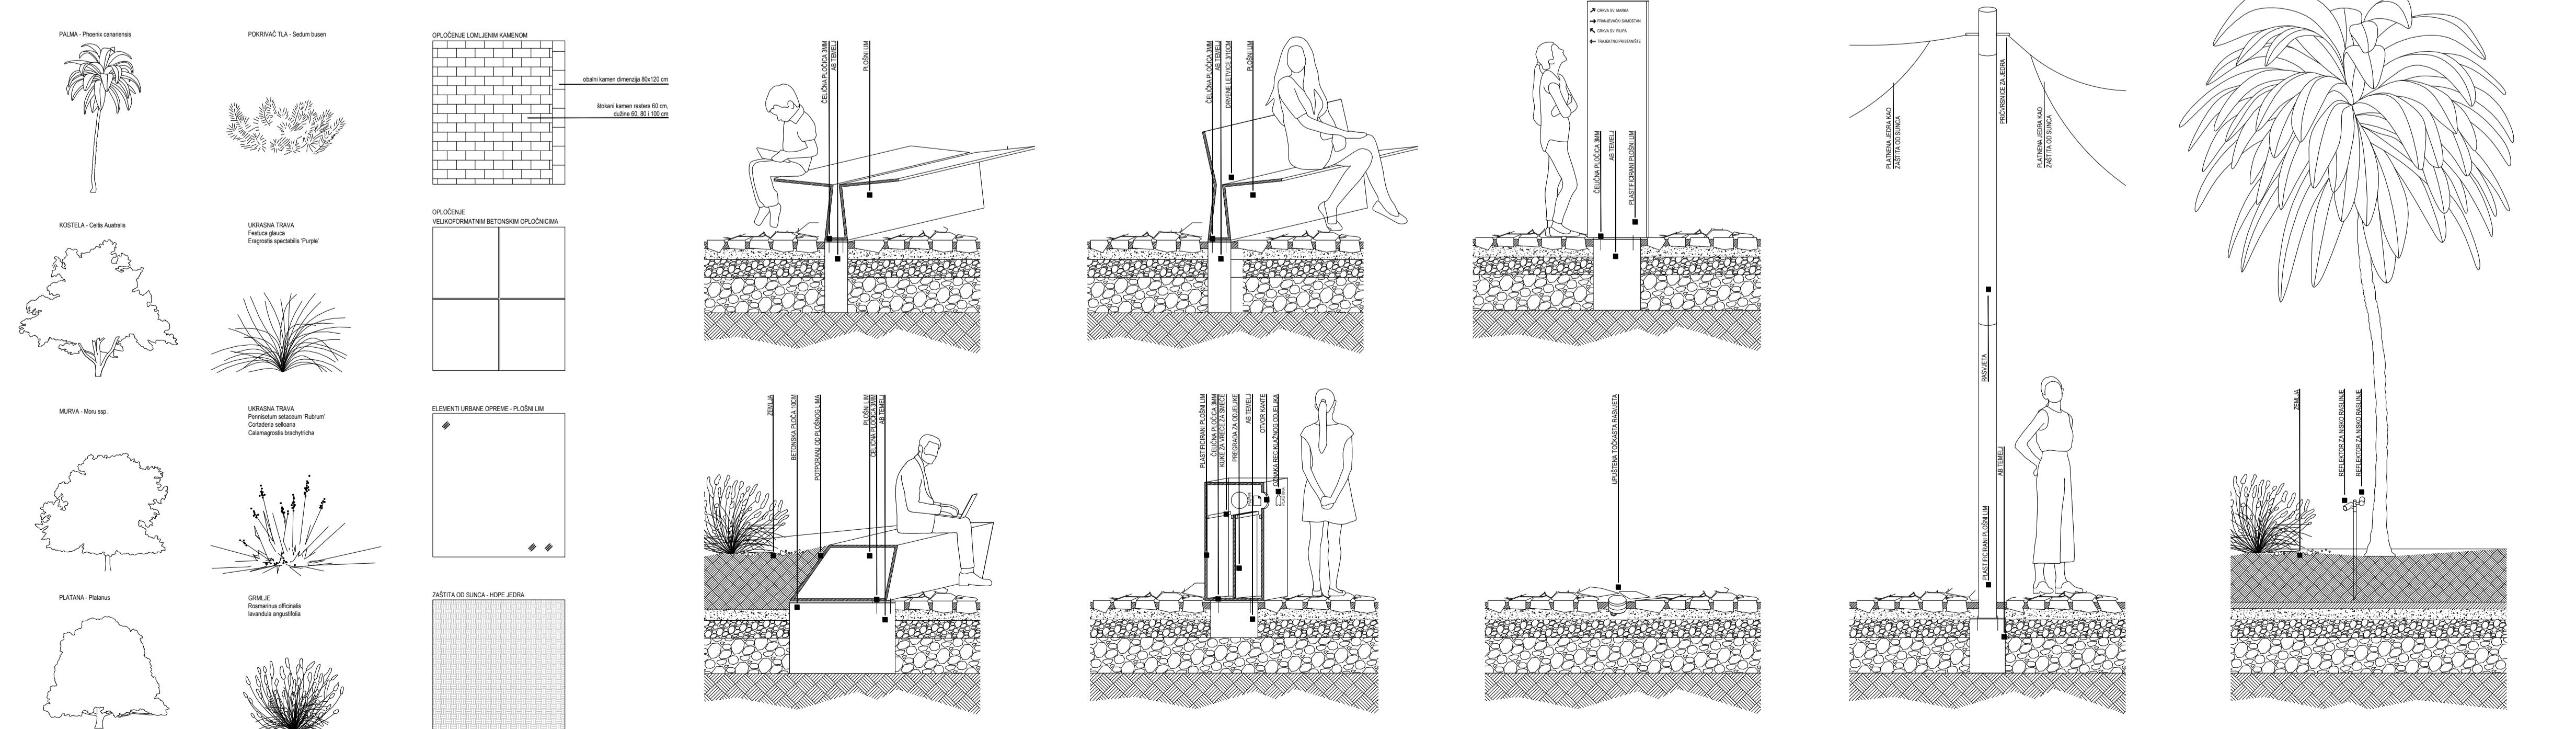

POPREČNI PRESJECI 1:250 0 | 2 | 5 | 10m

