

JAVNA GARAŽA

SHOPPING CENTAR - TRGOVINE - UGOSTITELJSTVO

SANITARIJE 2

RESTORAN

DJEČJE IGRALIŠTE

SPORT CAFFE

ODBOJKA NA PJEŠKU - BADMINGTON - OSVJETLJENO

IGRAONICE/RADIONICE

SKATE PARK

TRAVNATI TENIS TEREN - OSVJETLJEN

SKULPTURALNA PERGOLA PROSTOR ODMORA

SANITARIJE 1

SKULPTURALNI PAVILION - ODMOR

SANITARIJE AMFITEATRA

AMFITEATAR

GARDEROBA - SANITARJE IZVODAČA + DEPO

MOGUĆNOST AQUA CAFFE UZ VESLAČKI KLUB

SUNČALIŠTE

AQUA SPORTOVI

SPREMIŠTE REKVIZITA I OPREME

BOČALIŠTE

ODMOR - RAZNE IGRE - SAH - KARTE ...

ZONA ZA TRENIRANJE PASA

MEMORIJAL ŽRTVAMA KLUGE

RŠD ARBUN KLUB I RESTORAN

ARHEOLOŠKI NALAZI

javna garaža

BEACH ARCADE
plaža centar

multimedijalni
info centar

stariji park
i skulpture

boat park

Makaraska riva

SITUACIJA



S
1:1000

JAVNA GARAŽA

SHOPPING CENTAR - TRGOVINE - UGOSTITELJSTVO

SANITARIJE 2

RESTORAN

DJEČJE IGRALIŠTE

SPORT CAFFE

ODBOJKA NA PIJESKU - BADMINGTON - OSVJETLJENO

IGRAONICE/RADIONICE

SKATE PARK

TRAVNATI TENIS TEREN - OSVJETLJEN

SKULPTURALNA PERGOLA PROSTOR ODMORA

SANITARIJE 1

SKULPTURALNI PAVILION - ODMOR

SANITARIJE AMFITEATRA

AMFITEATAR

GARDEROBA - SANITARIJE IZVOĐAČA + DEPO

SUNČALIŠTE

AQUA CAFFE UZ VESLAČKI KLUB

ARBUN KLUB I RESTORAN

SPREMIŠTE REKVIZITA I OPREME

MEMORIJALNI SPOMENIK ŽRTVAMA KUĞE

BOČALIŠTE

ODMOR - RAZNE IGRE - ŠAH - KARTE ...

OFFICE

ULAZ U GARAŽU

IZLAZNA RAMPA

NOVA TRAFOSTANICA - HEP

TERASE RESTORANA

TERASE RESTORANA

TERASE RESTORANA

YOGA SPACE

MULTIMEDIJALNI
INFO CENTAR


HRASTE KAZIMIR
FRANJO TUĐMAN

zona limitiranog servisnog prometa



S
1:500

PEŠKERA - DAY & NIGHT PLAYGROUND - boravak na otvorenom Makarana i posjetitelja

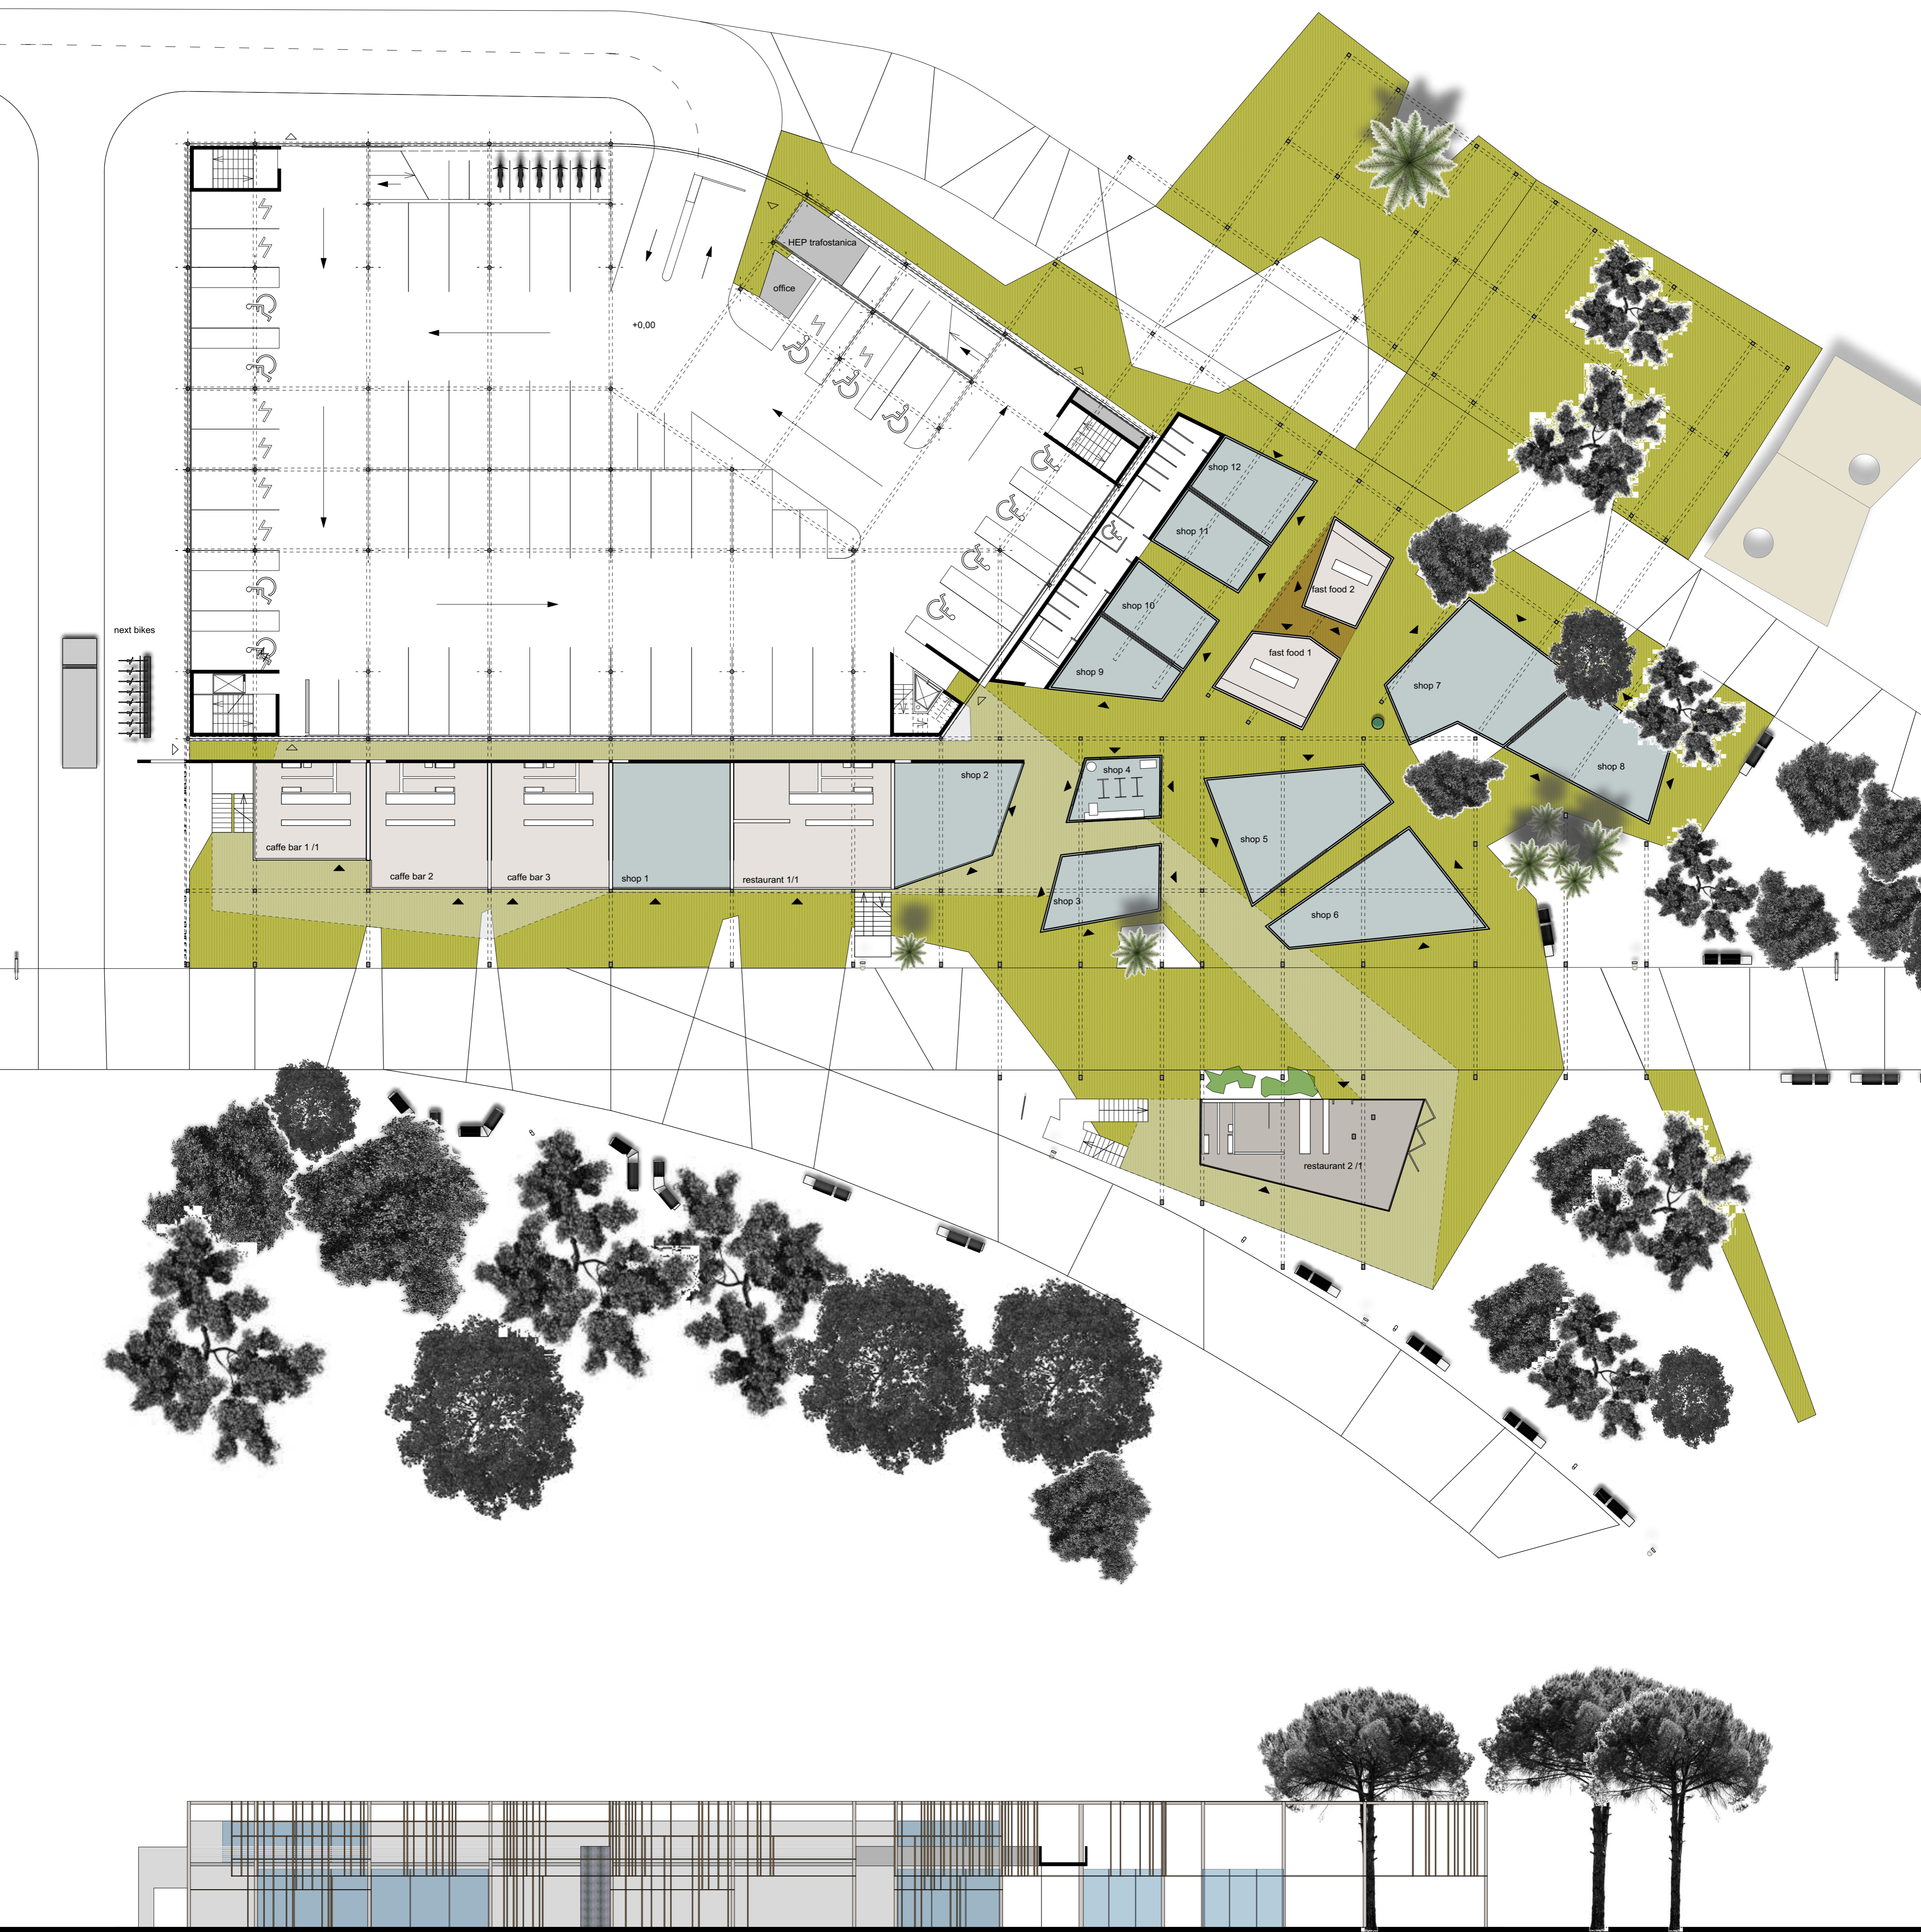


POGLED NA SHOPING CENTAR / PRESJEK KROZ ŠETNICU


MOST

PLAŽA CENTAR I JAVNA GARAŽA



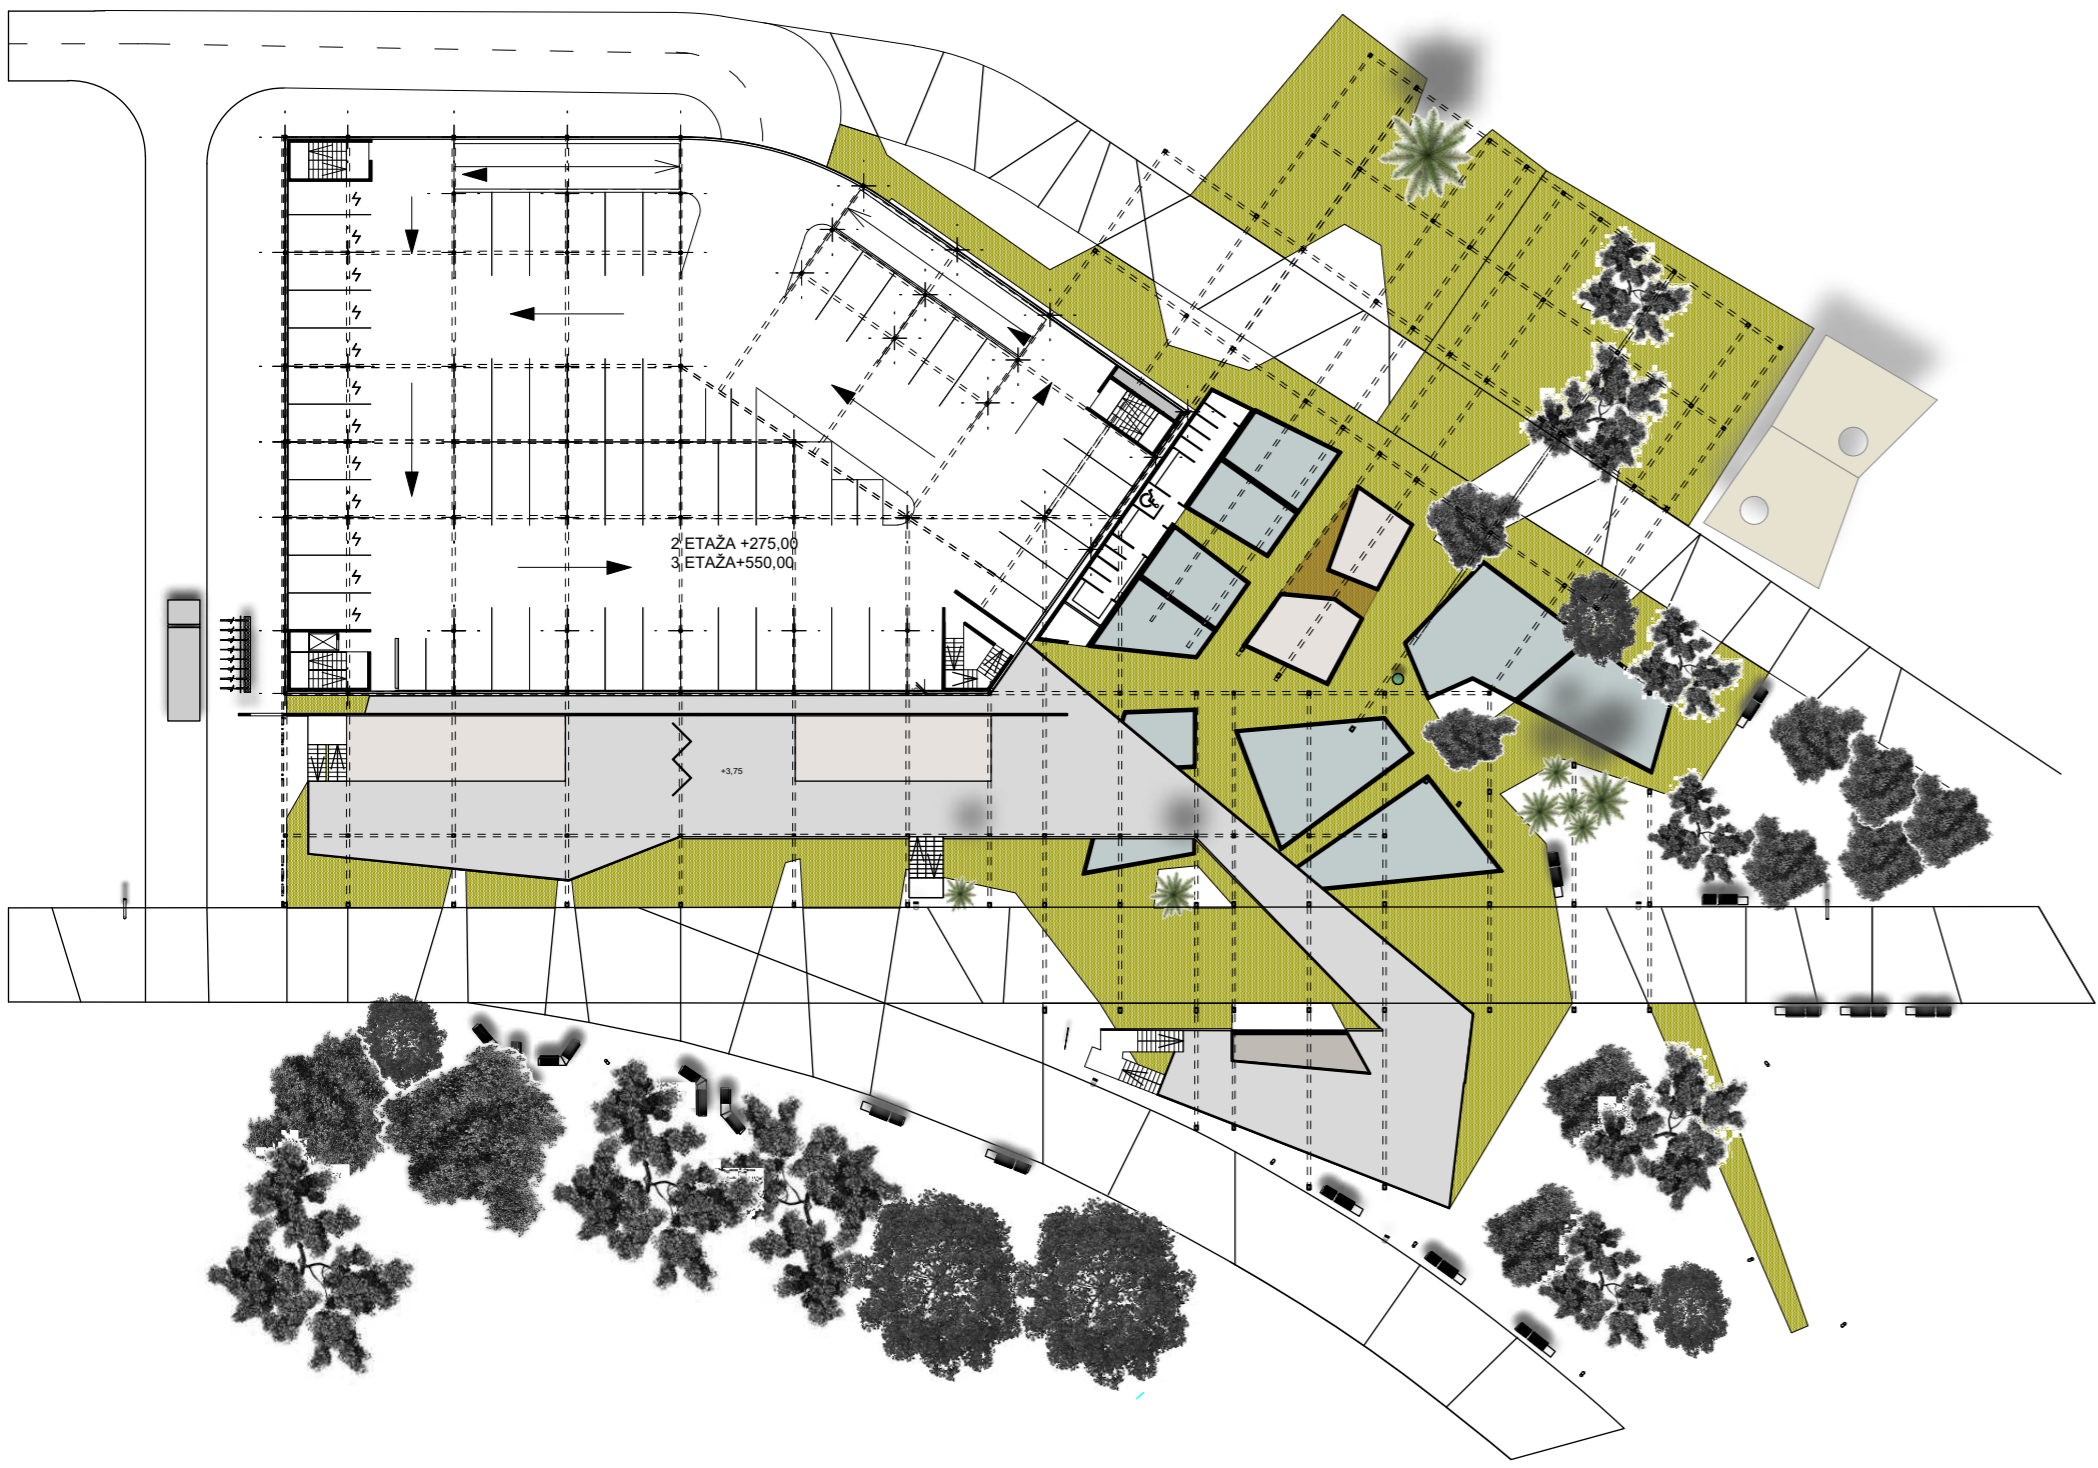


TLOCRT GARAŽA I SHOPING CENTAR 2 ETAŽA I 3 ETAŽA

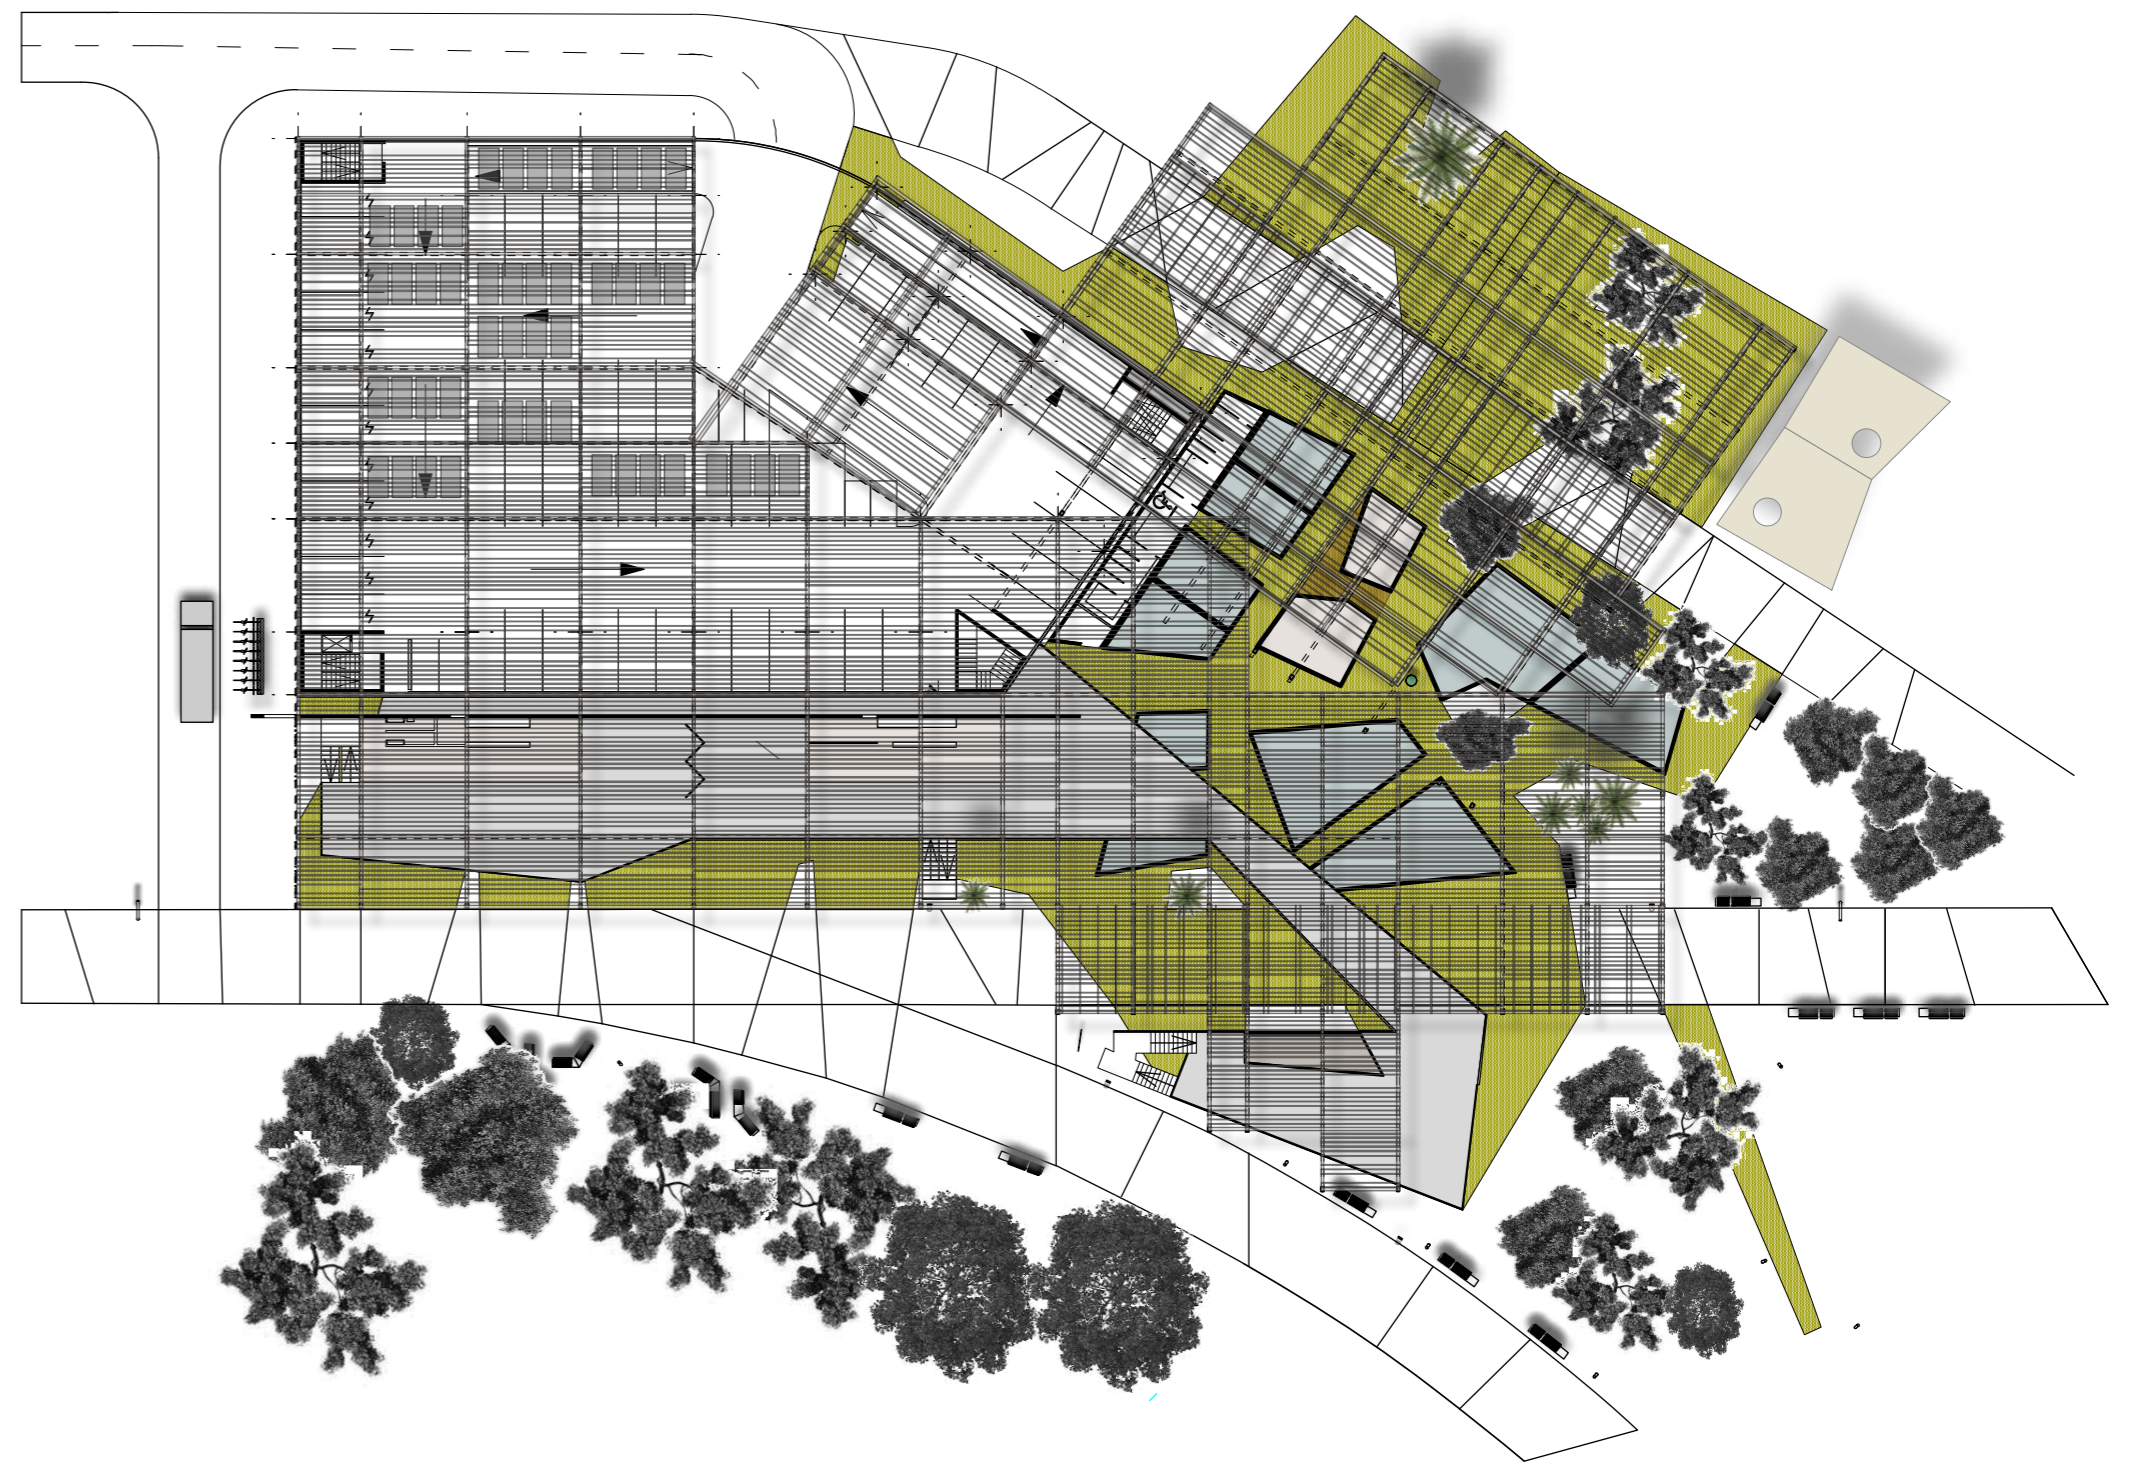


TLOCRT KROVA GARAŽA I SHOPING CENTAR KROV




S
1:500

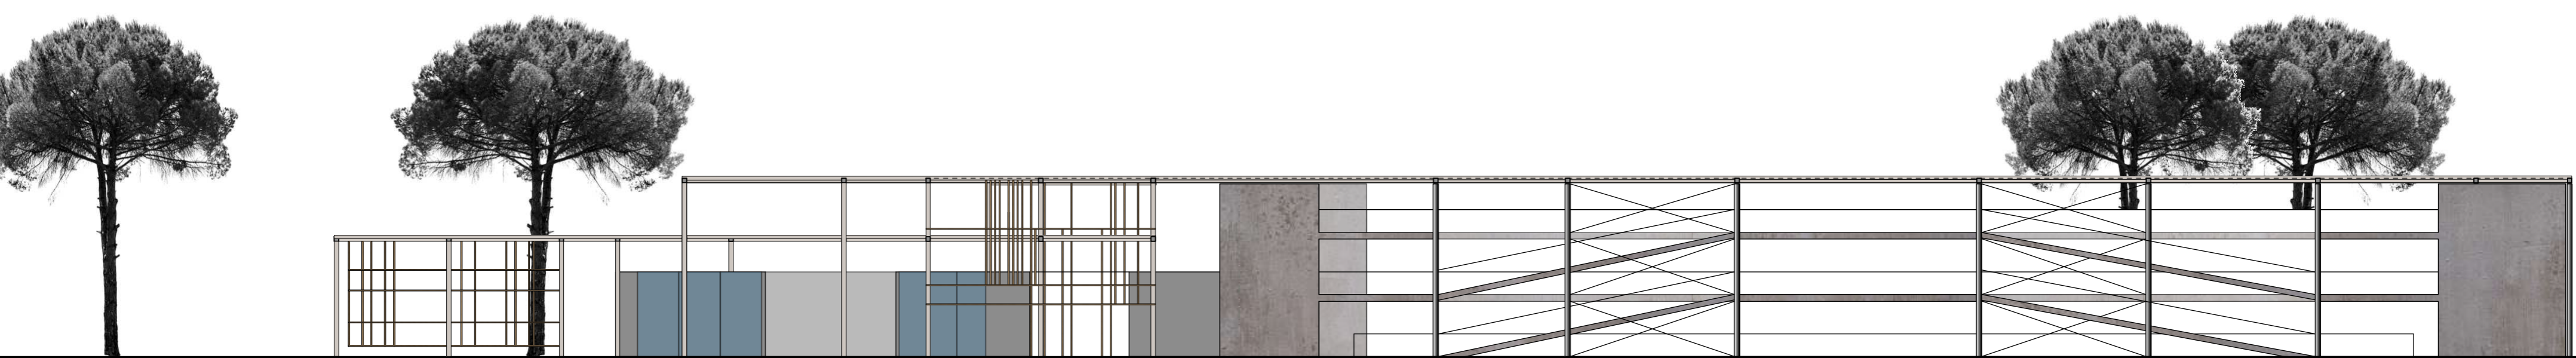

POGLED NA GARAŽU SJEVER ISTOK
ULAZ U GARAŽU

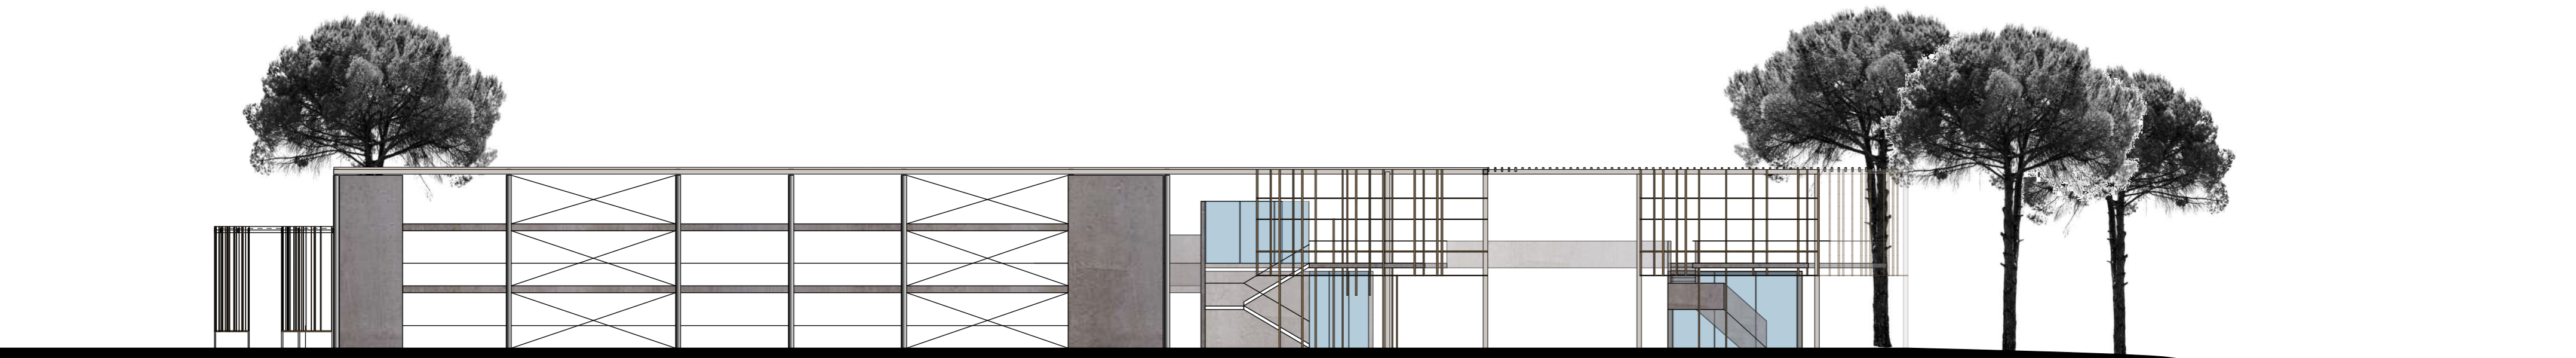

POPREČNI PRESJEK SA POGLEDOM NA GARAŽU
SJEVER

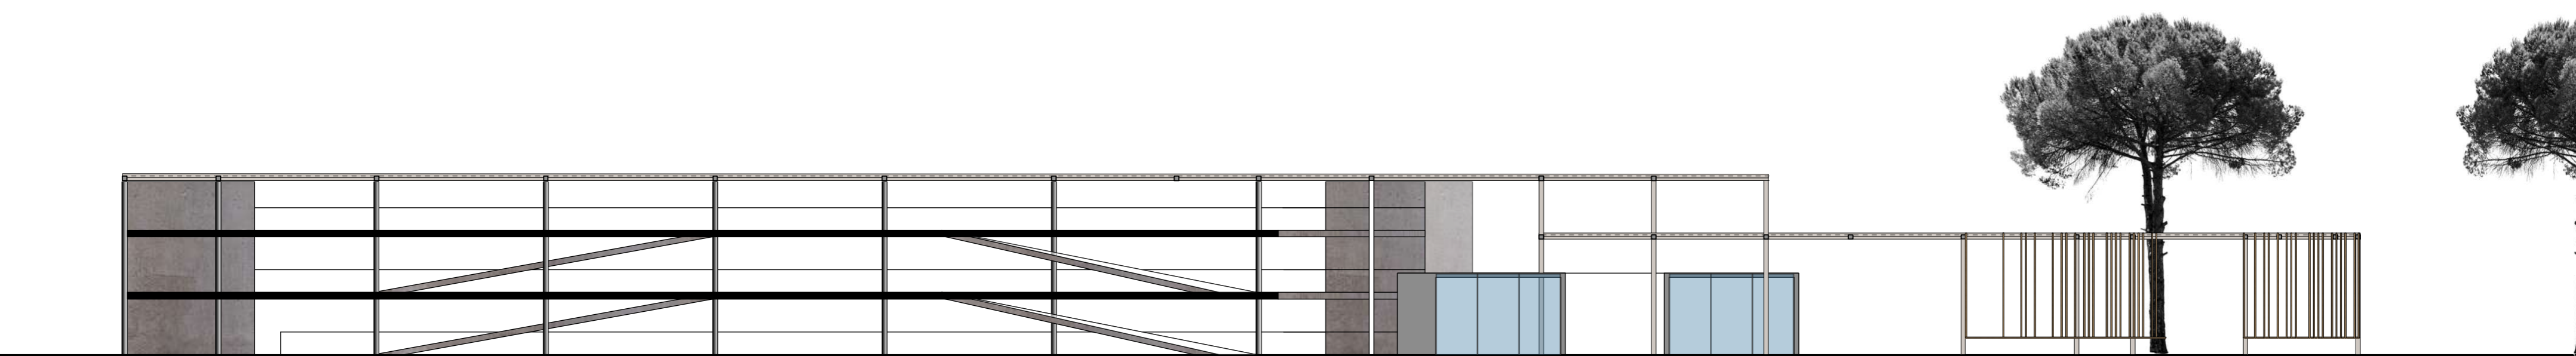

PRESJEK KROZ GARAŽU





PLAŽA CENTAR SHOPPING I JAVNA GARAŽA






POPREČNI PRESJEK 1:500 KROZ AMFITEATAR




AMFITEATAR




10
S
1:200

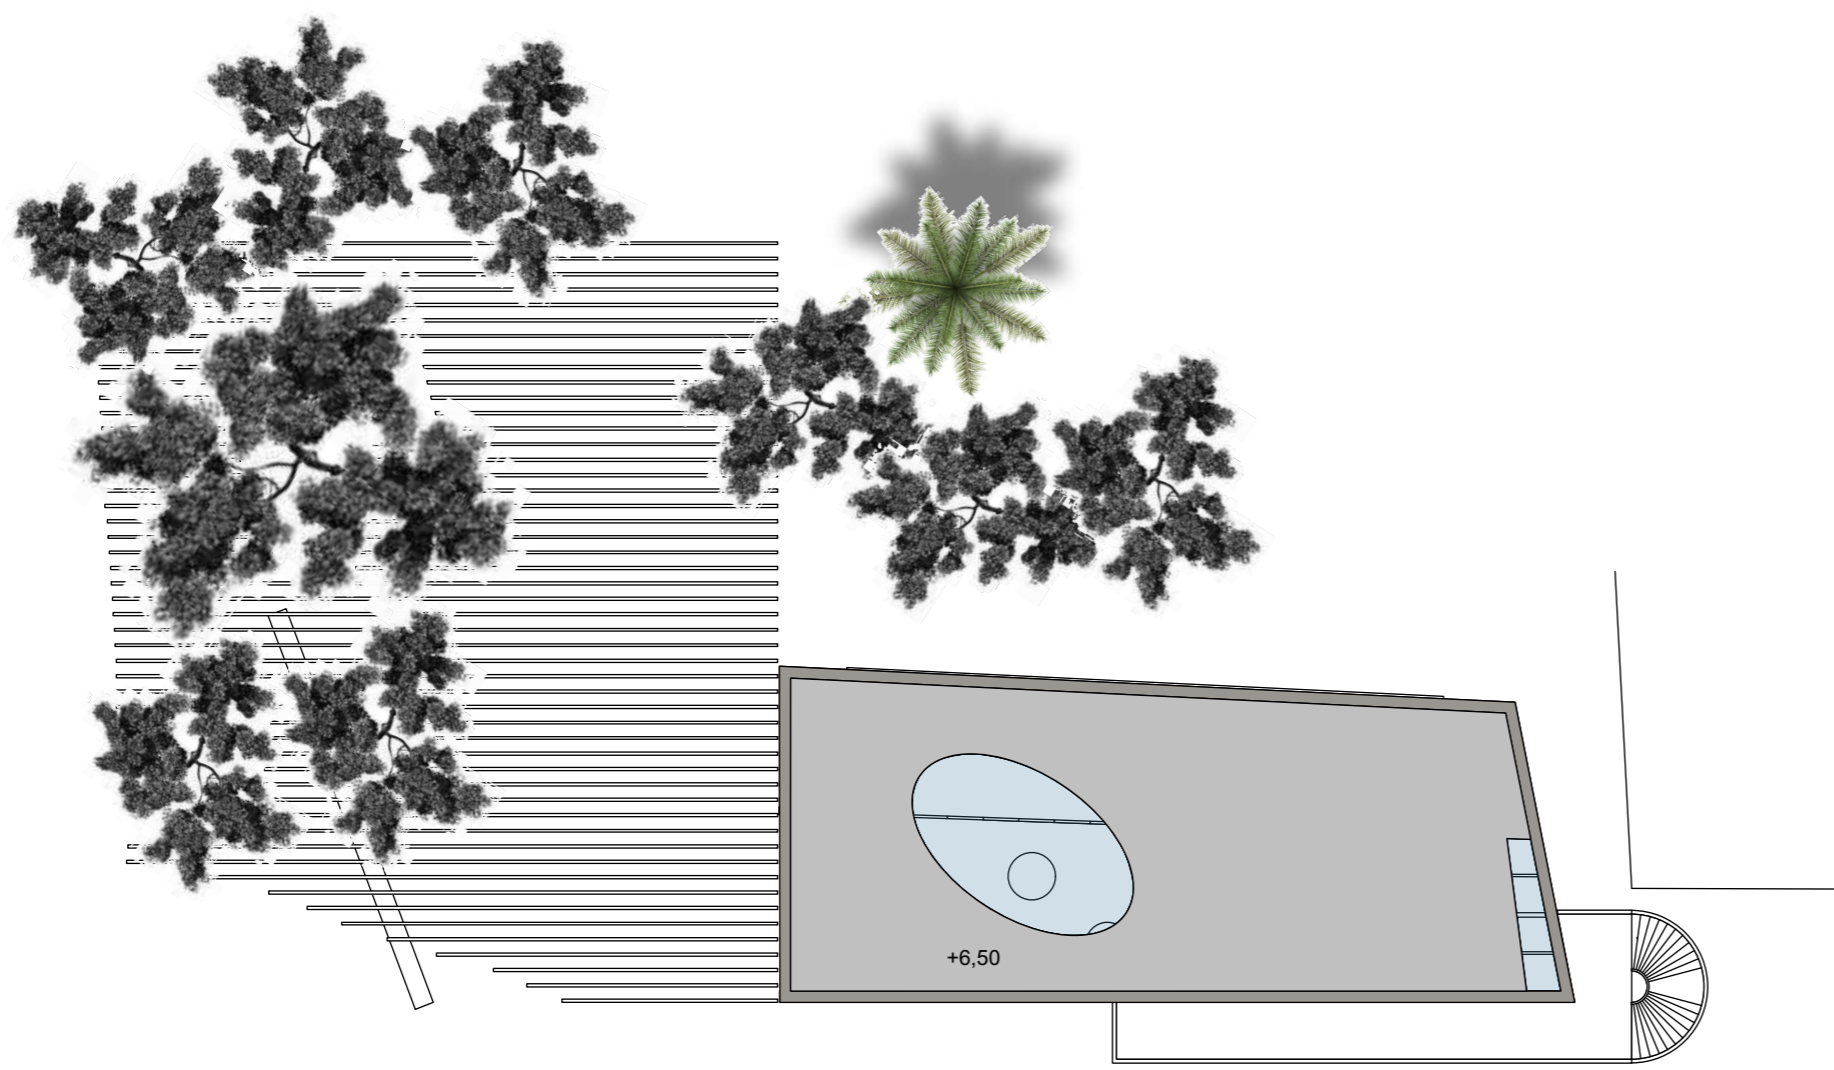


TLOCRT KROV

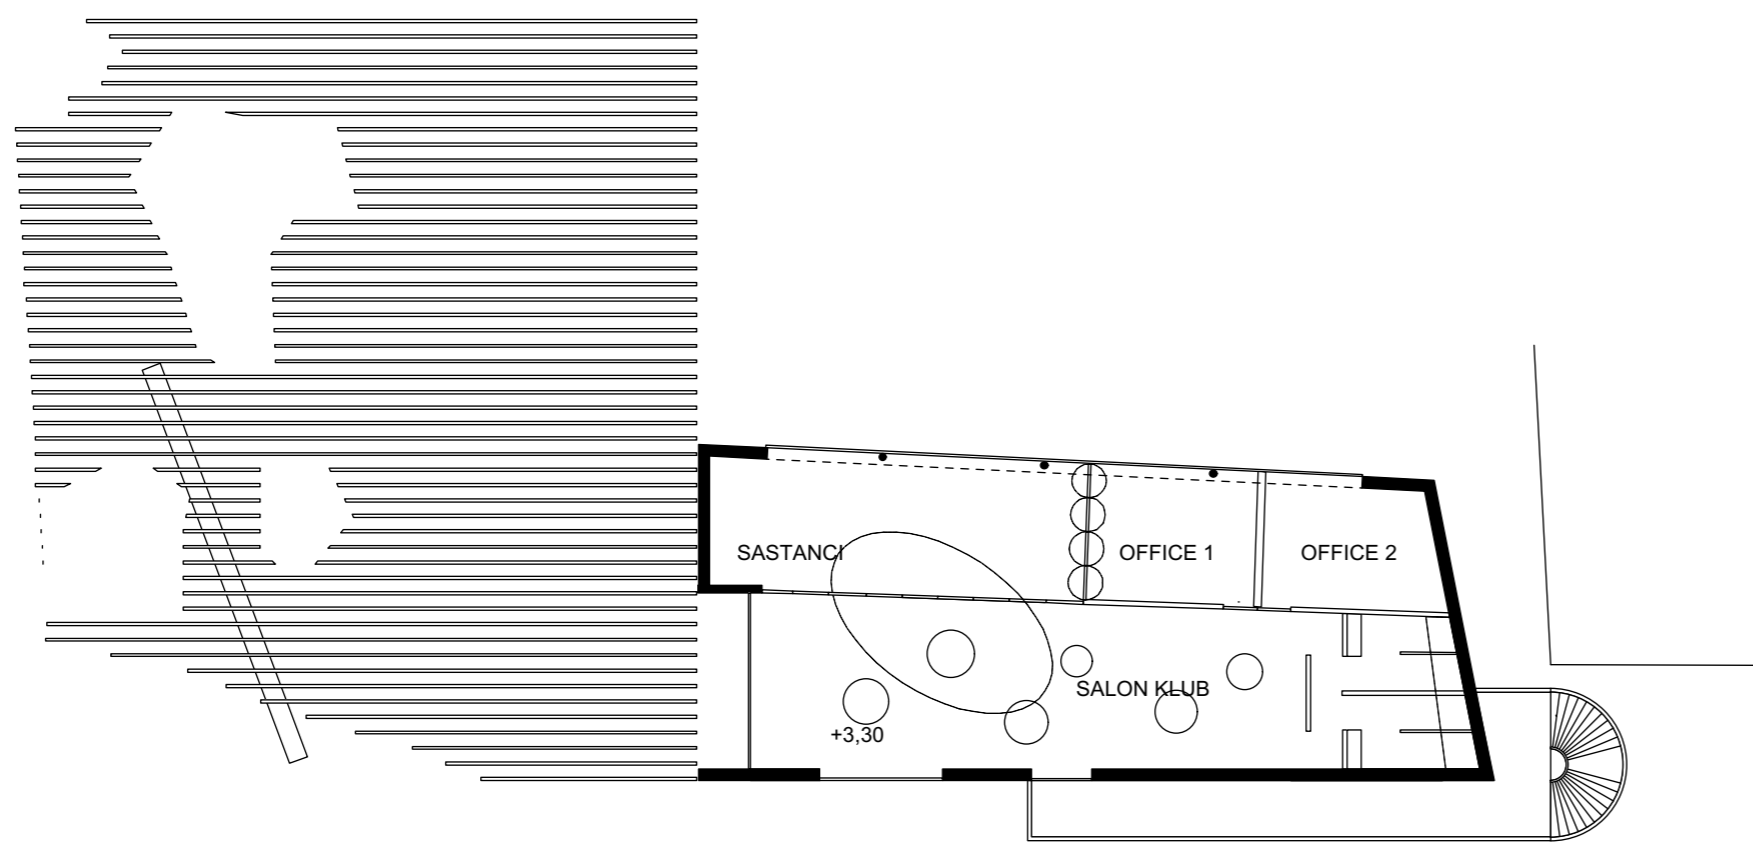

TLOCRT KAT



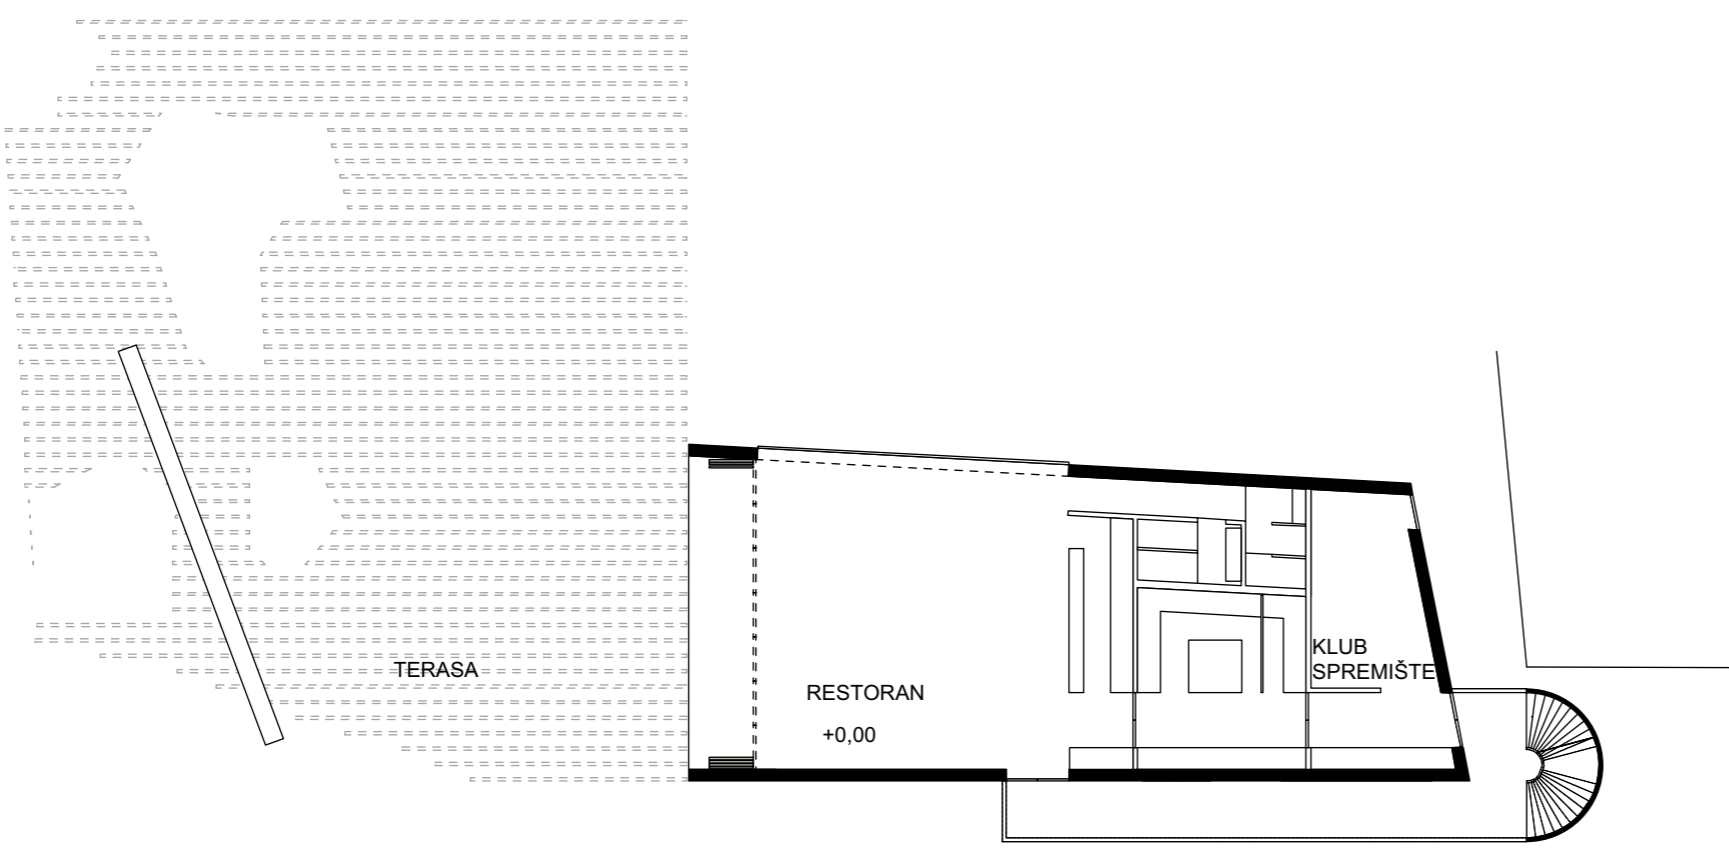


TLOCRT PRIZEMLJE

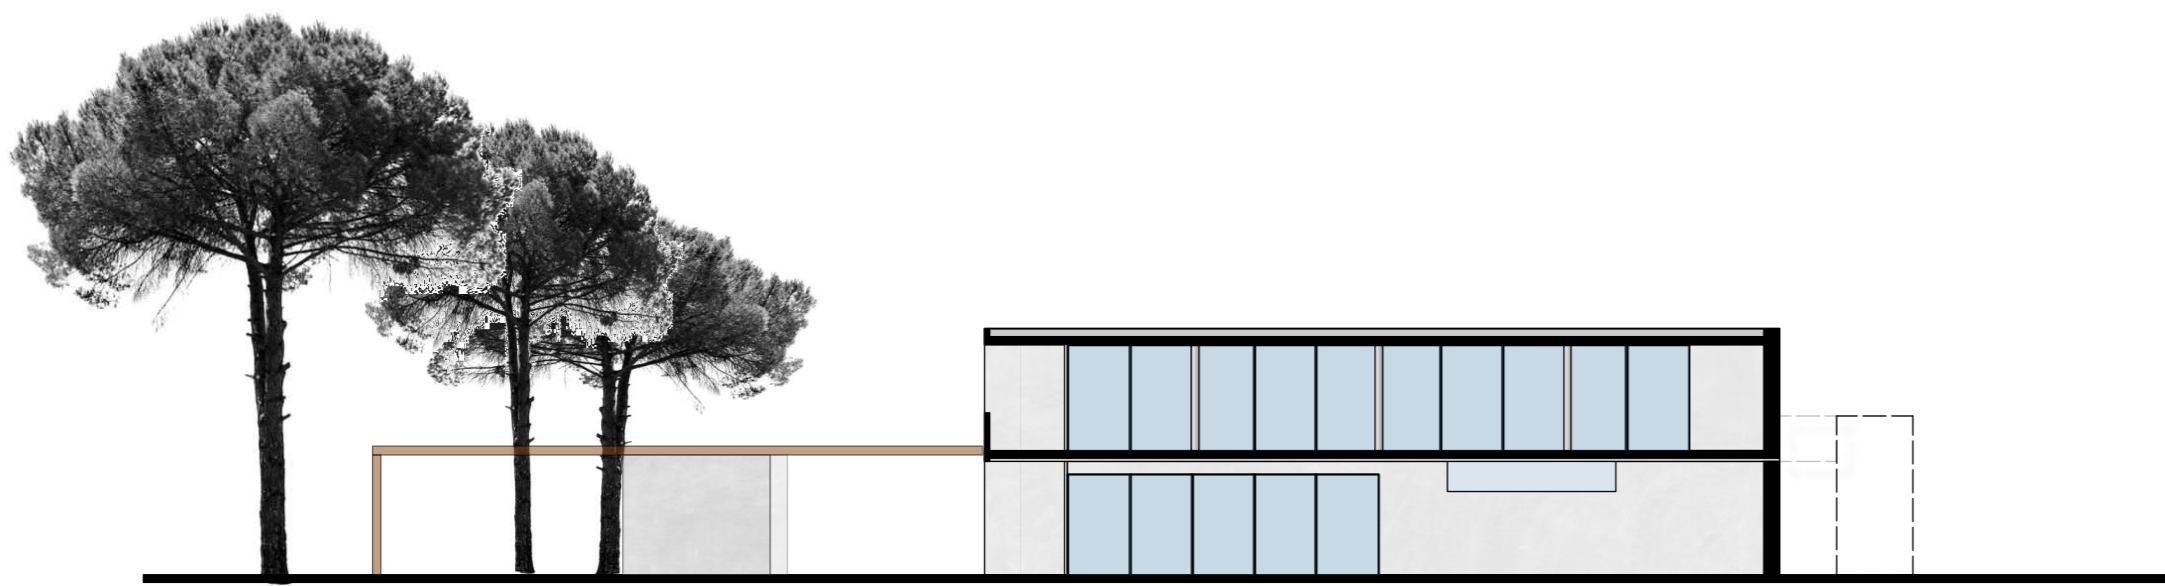



UZDUŽNI PRESJEK



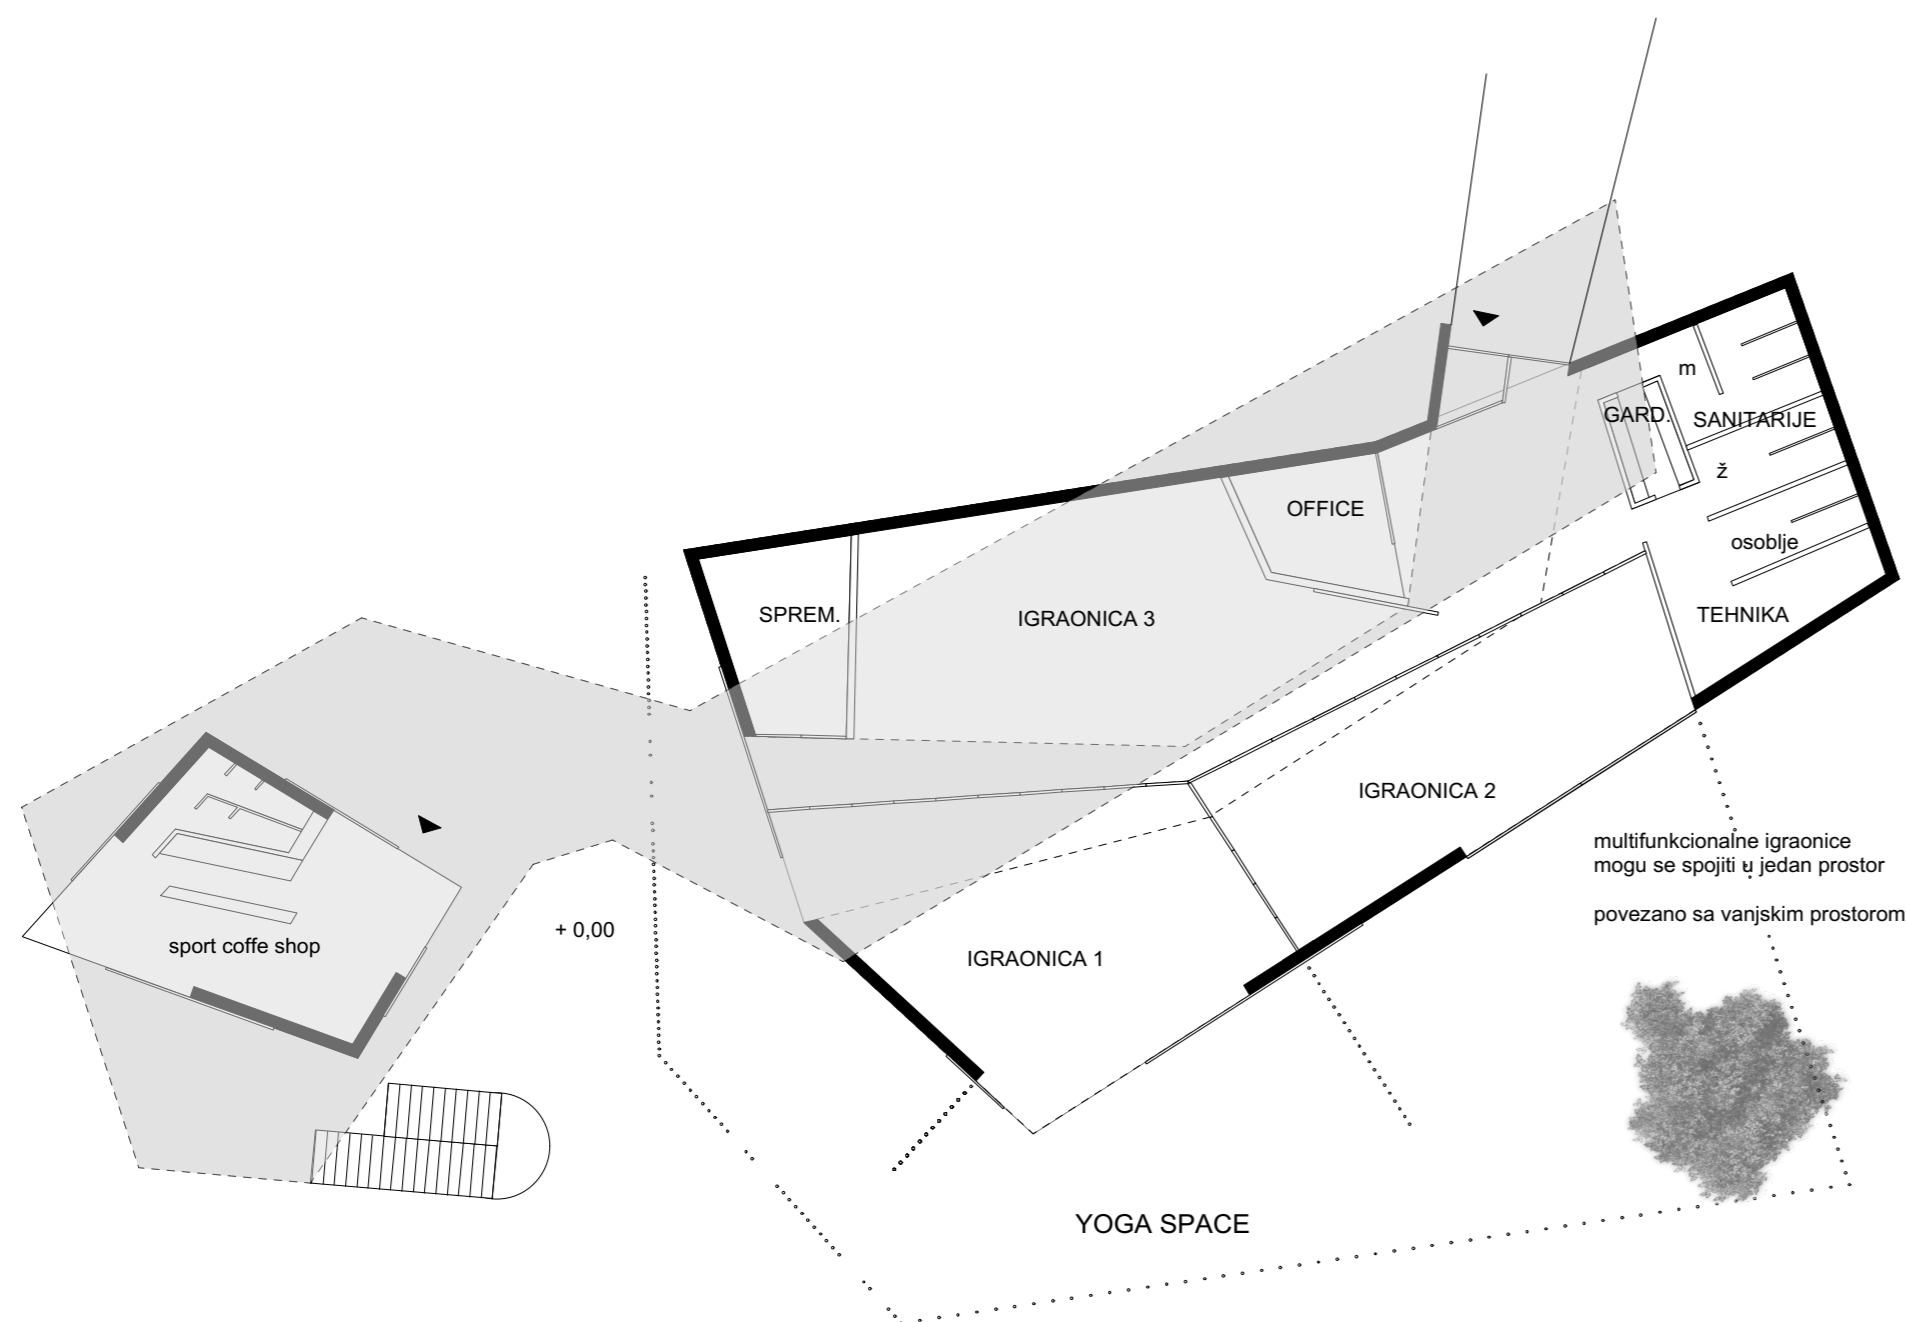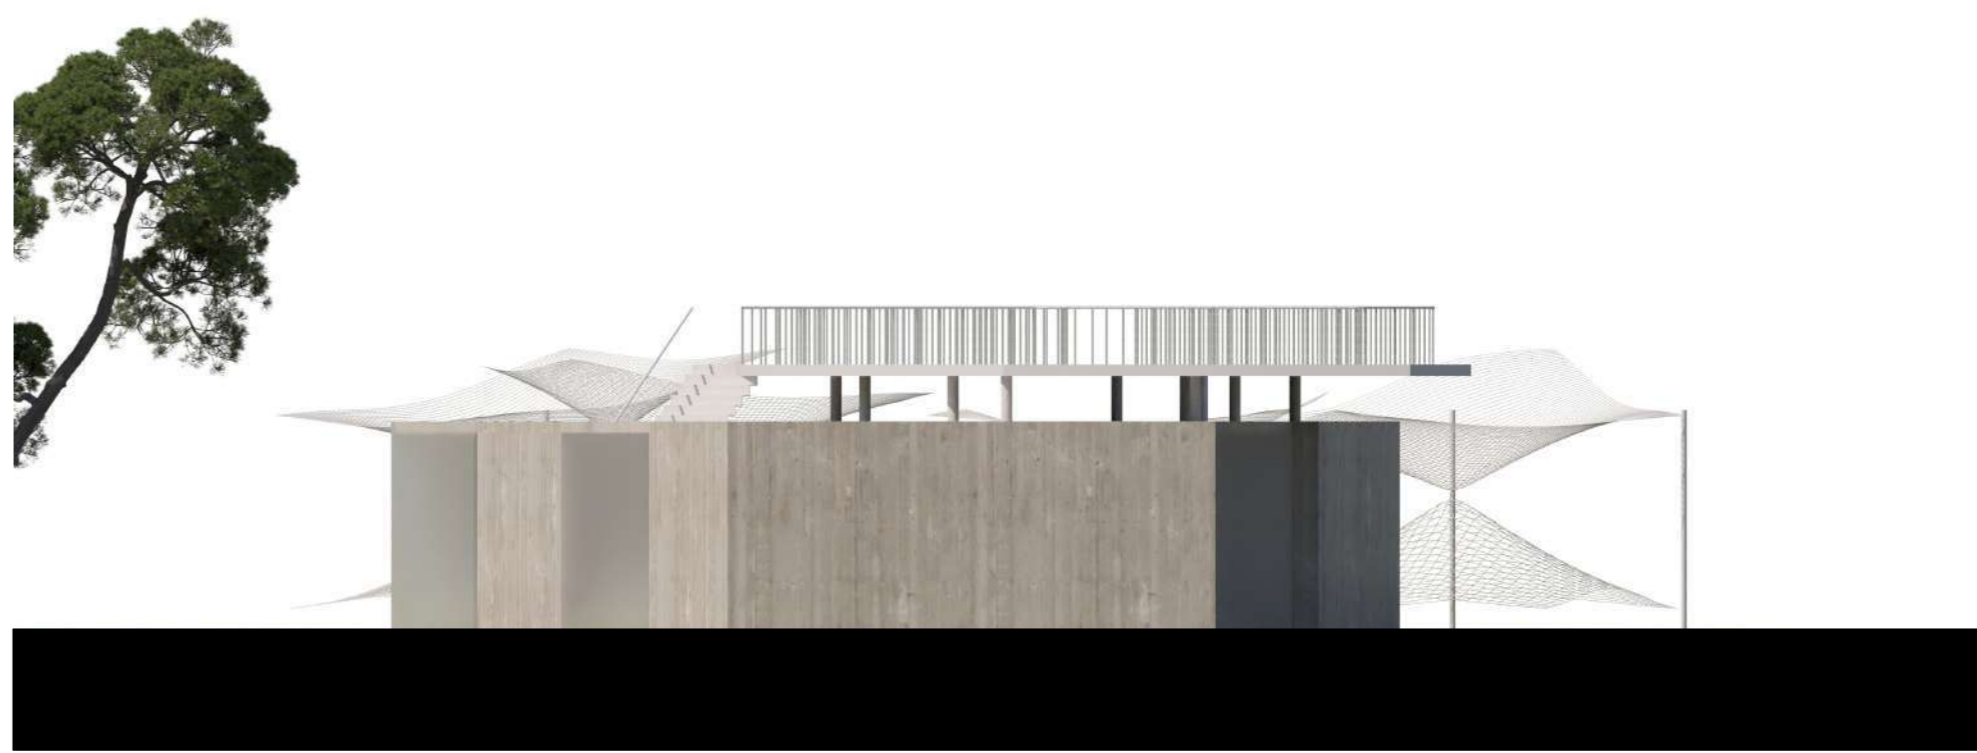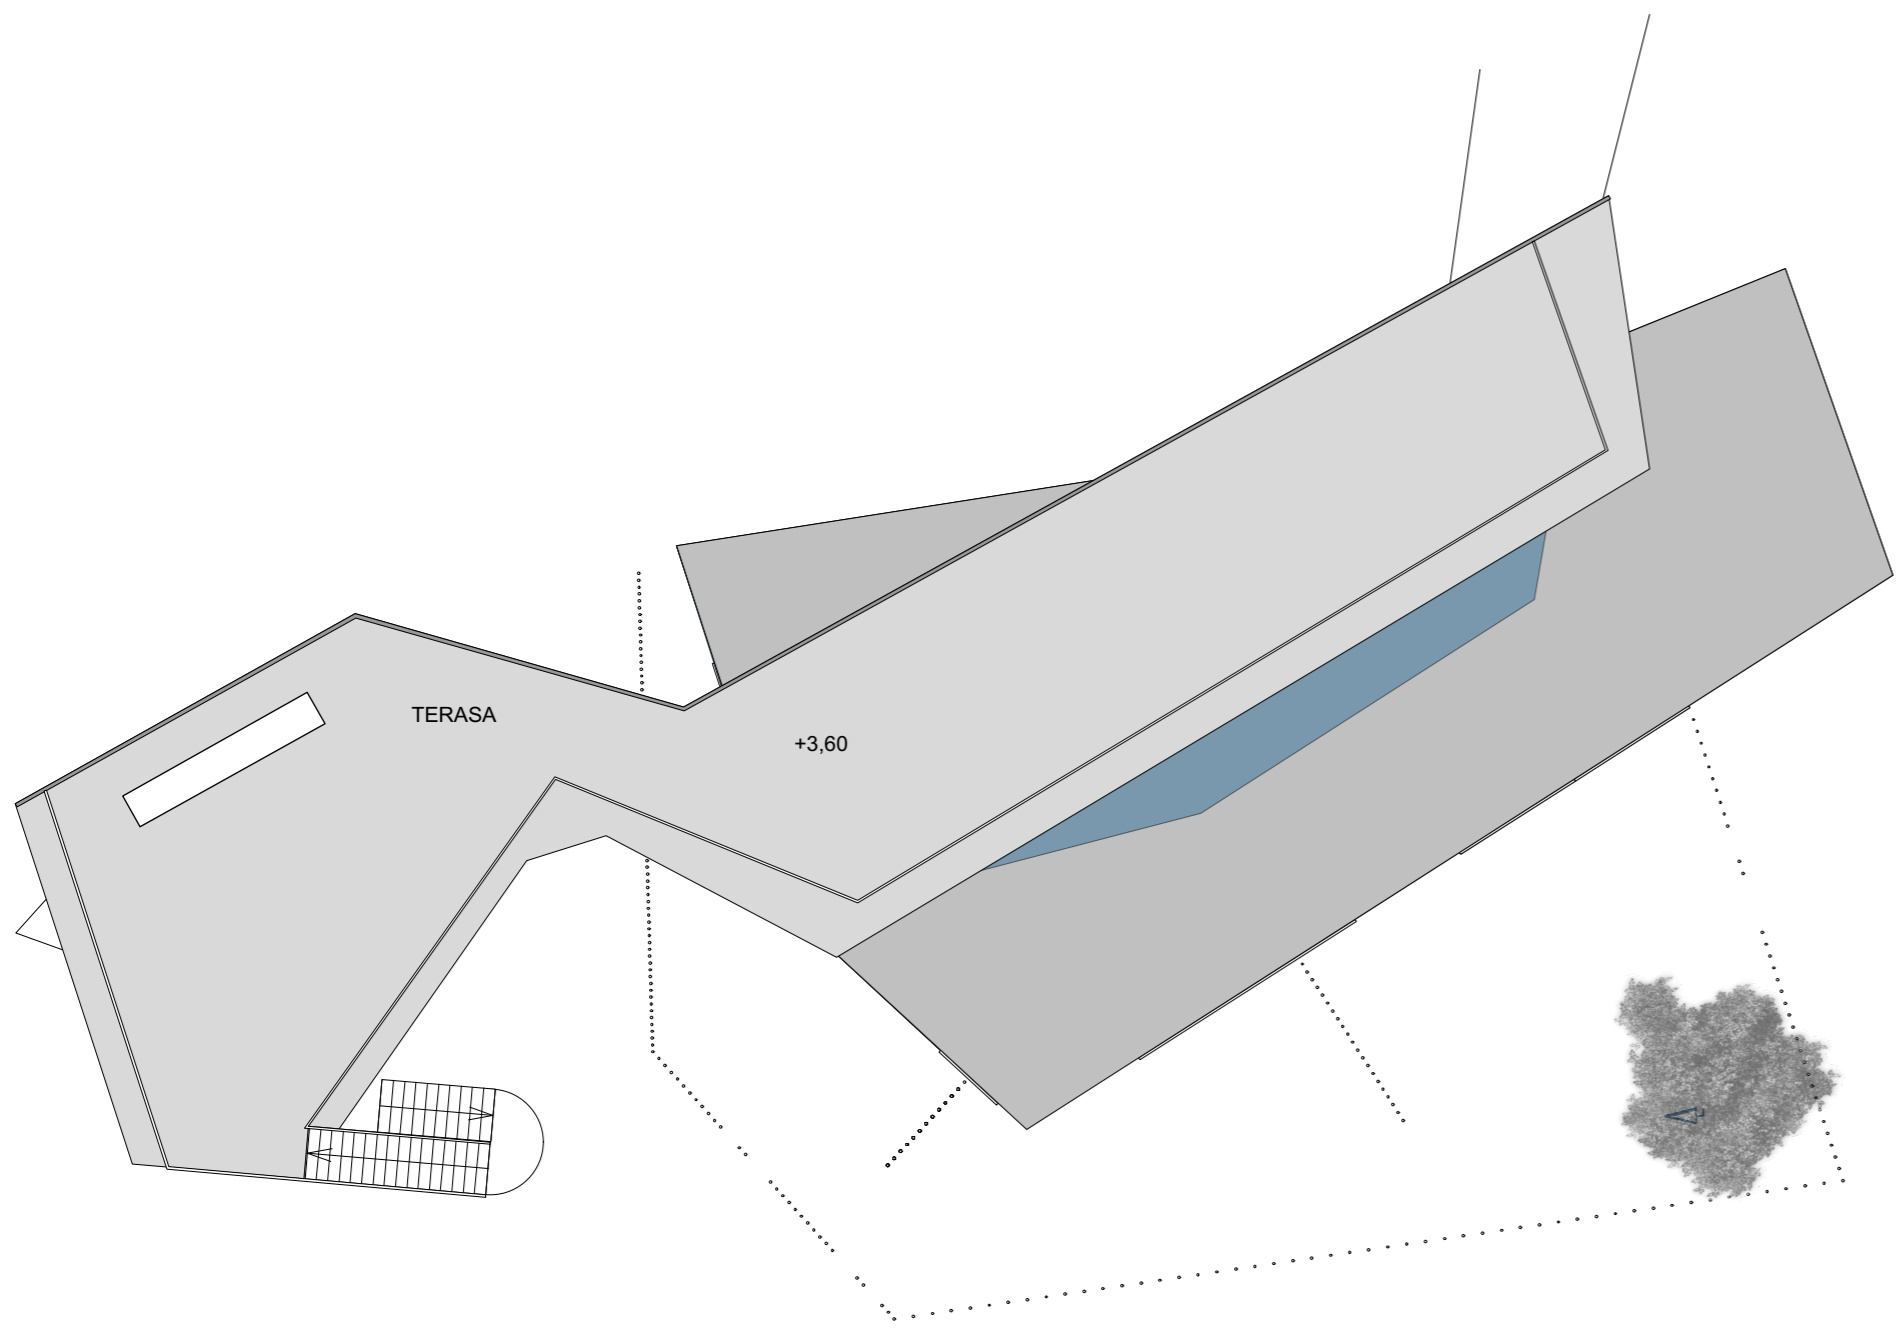


IGRAONICE / RADIONICE - SPORT CAFFE

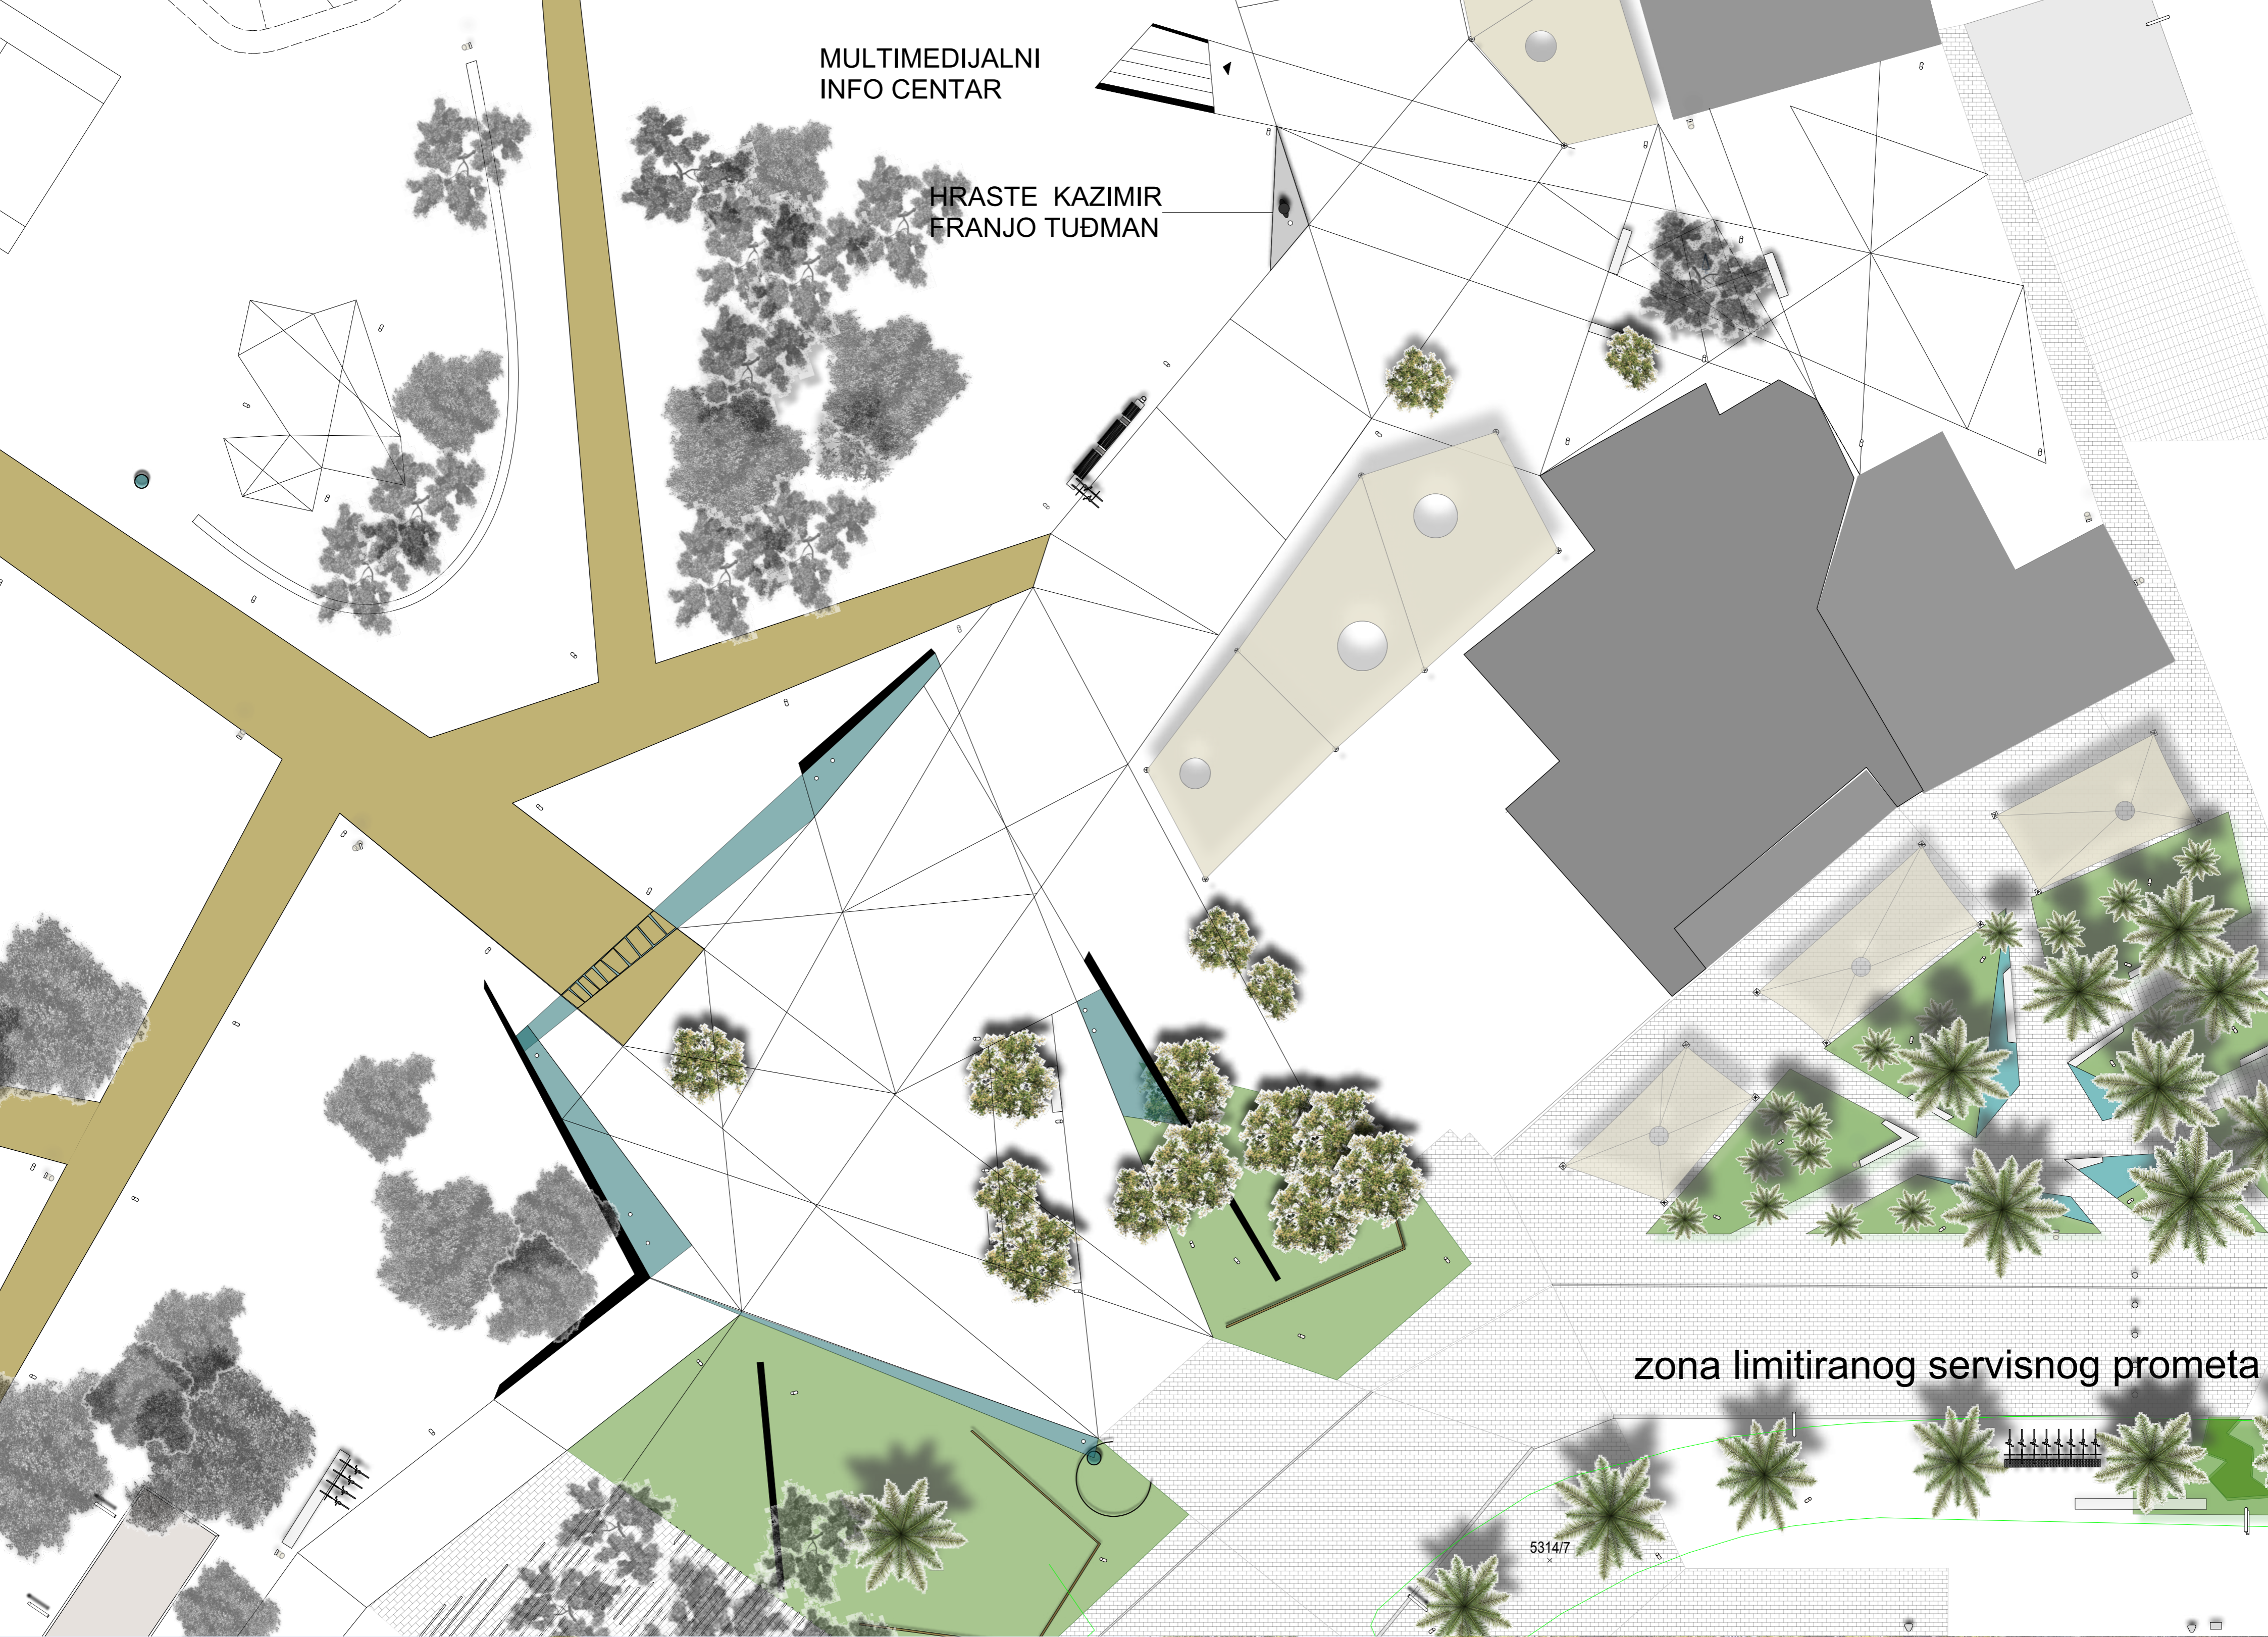


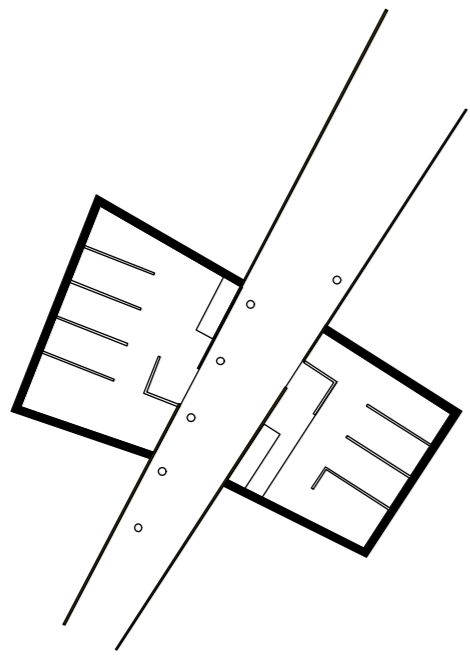



SANITARIJE POSJETIOCA AMFITEATRA

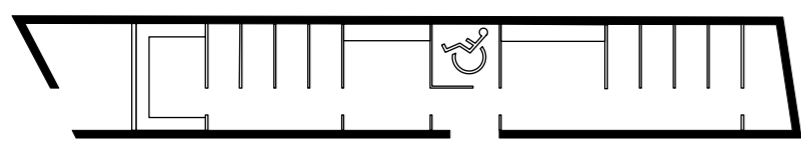


SANITARIJE SHOPING CENTAR

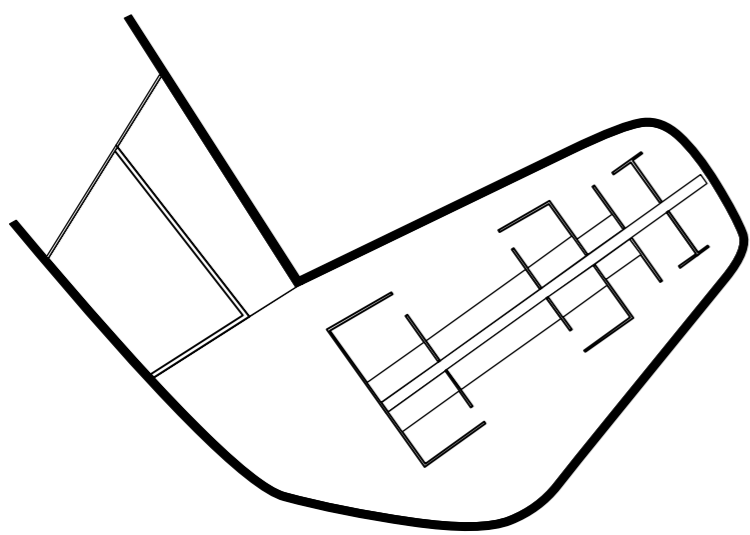

GARDEROBE I SANITARIJE IZVOĐAČA

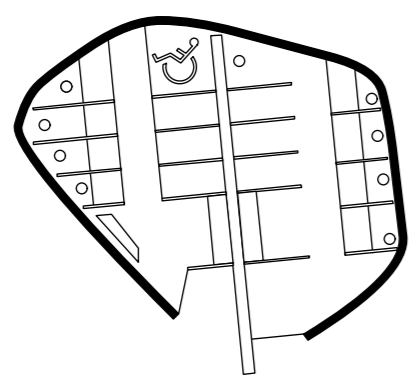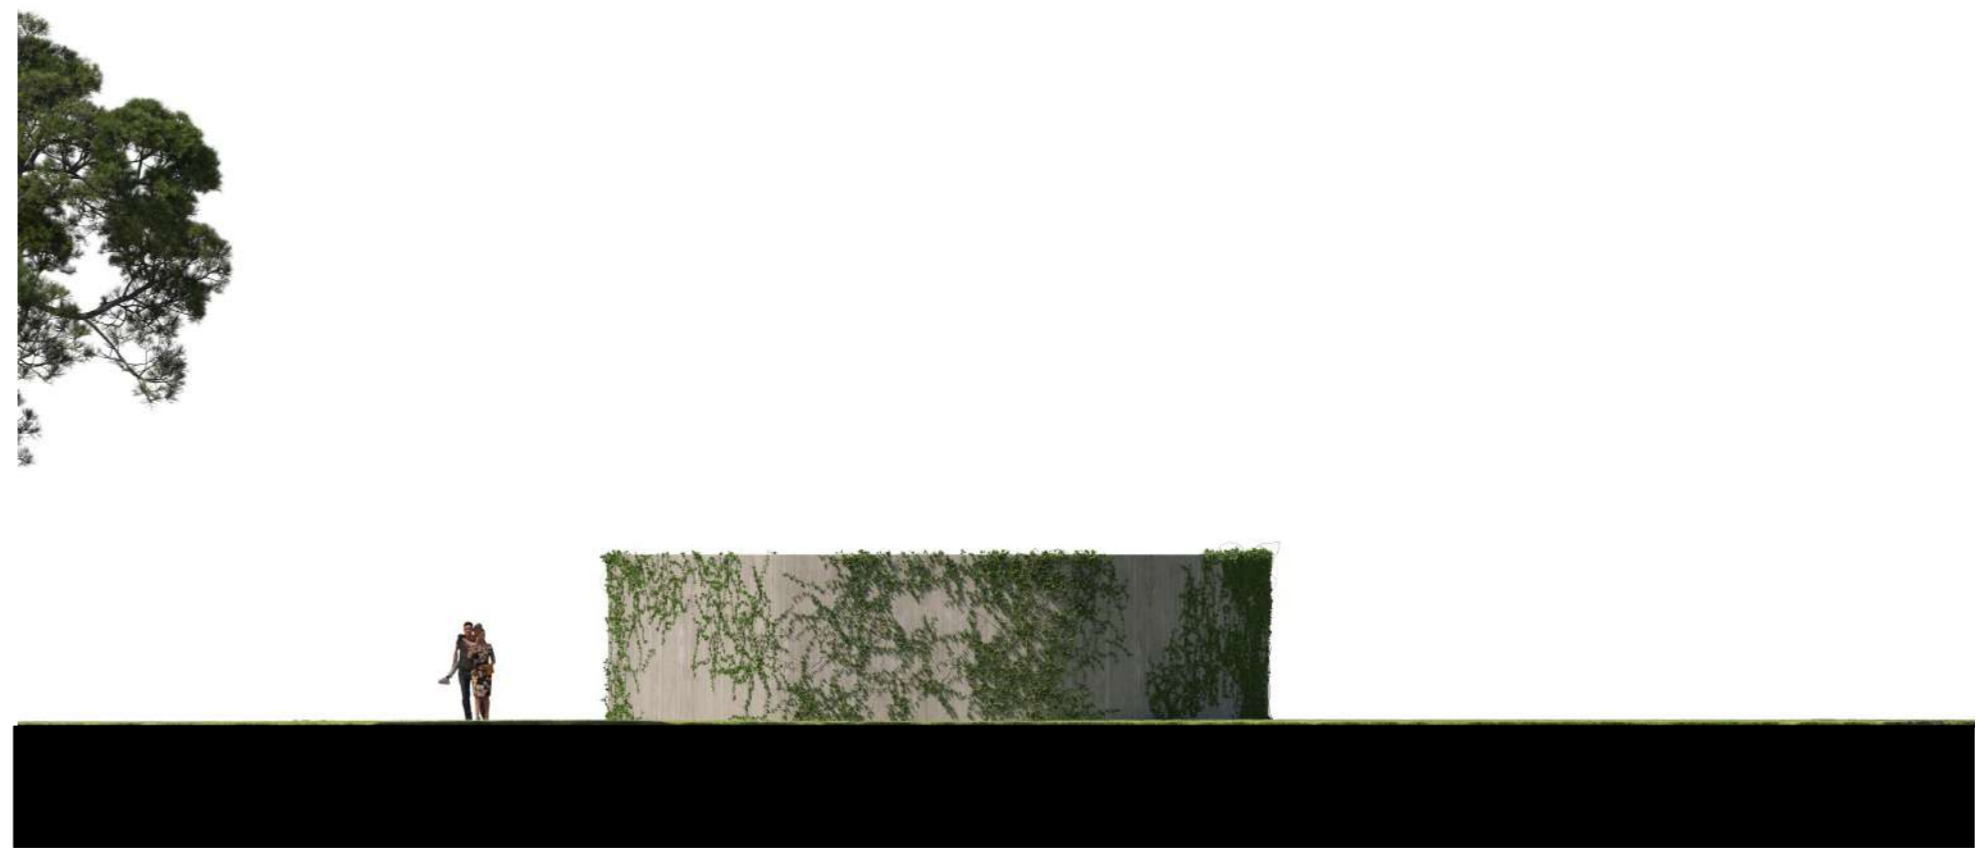

SANITARIJE 2

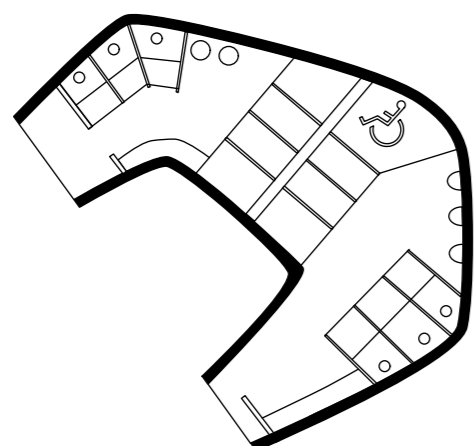

SANITARIJE 1



RAZNI POMOĆNI PROSTORI



S
1:200