




<b>PRIZEMLJE A</b>	<b>1562,80 m<sup>2</sup></b>
<b>UGOSTITELJSTVO</b>	<b>511,00 m<sup>2</sup></b>
<b>RESTORAN</b>	<b>363,30 m<sup>2</sup></b>
1 RESTORAN	288,40 m <sup>2</sup>
2 KUHINJA	31,30 m <sup>2</sup>
3 SPREM KUHINJA	21,80 m <sup>2</sup>
4 HODNIK	7,00 m <sup>2</sup>
5 SPREMISTE	5,10 m <sup>2</sup>
6 WC - Ž - PRETPROSTOR	5,00 m <sup>2</sup>
7 WC - Ž - KABINA	4,70 m <sup>2</sup>
8 WC - M - PRETPROSTOR	4,70 m <sup>2</sup>
9 WC - M - KABINA	4,70 m <sup>2</sup>
<b>CAFFE BAR</b>	<b>147,70 m<sup>2</sup></b>
1 CAFFE BAR	125,20 m <sup>2</sup>
2 HODNIK	5,00 m <sup>2</sup>
3 SPREMISTE 1	5,60 m <sup>2</sup>
4 SPREMISTE 2	4,80 m <sup>2</sup>
5 WC - Ž - PRETPROSTOR	2,80 m <sup>2</sup>
6 WC - Ž - KABINA	4,30 m <sup>2</sup>
7 WC - M - PRETPROSTOR	4,30 m <sup>2</sup>
8 WC - M - KABINA	4,30 m <sup>2</sup>
<b>TROGOVAČKA NAMJENA</b>	<b>297,50 m<sup>2</sup></b>
<b>TROGOVINA</b>	<b>297,50 m<sup>2</sup></b>
1 VJETROBRAN	7,10 m <sup>2</sup>
2 TRGOVINA	233,50 m <sup>2</sup>
3 SKLADIŠTE	44,60 m <sup>2</sup>
4 SPREMISTE	7,10 m <sup>2</sup>
5 HODNIK	2,20 m <sup>2</sup>
6 WC - PRETPROSTOR	1,80 m <sup>2</sup>
7 WC - KABINA	3,00 m <sup>2</sup>
<b>URED</b>	<b>531,20 m<sup>2</sup></b>
<b>URED 00.A</b>	<b>103,90 m<sup>2</sup></b>
1 KUHINJA	5,40 m <sup>2</sup>
2 WC - Ž - PRETPROSTOR	5,00 m <sup>2</sup>
3 WC - Ž - KABINA	4,70 m <sup>2</sup>
4 WC - M - PRETPROSTOR	4,70 m <sup>2</sup>
5 WC - M - KABINA	4,70 m <sup>2</sup>
6 SERVER SOBA	1,80 m <sup>2</sup>
7 UREDSKI PROSTOR	87,00 m <sup>2</sup>
<b>URED 00.B</b>	<b>235,50 m<sup>2</sup></b>
1 KUHINJA	6,20 m <sup>2</sup>
2 ZAJEDNIČKI PROSTOR	17,60 m <sup>2</sup>
3 WC - Ž - PRETPROSTOR	5,00 m <sup>2</sup>
4 WC - Ž - KABINA	4,70 m <sup>2</sup>
5 WC - M - PRETPROSTOR	4,70 m <sup>2</sup>
6 WC - M - KABINA	4,70 m <sup>2</sup>
7 SERVER SOBA	2,20 m <sup>2</sup>
8 UREDSKI PROSTOR	199,80 m <sup>2</sup>
<b>URED 00.C</b>	<b>191,80 m<sup>2</sup></b>
1 KUHINJA	6,20 m <sup>2</sup>
2 SOBA ZA SASTANKE	12,90 m <sup>2</sup>
3 WC - Ž - PRETPROSTOR	5,00 m <sup>2</sup>
4 WC - Ž - KABINA	4,70 m <sup>2</sup>
5 WC - M - PRETPROSTOR	4,80 m <sup>2</sup>
6 WC - M - KABINA	3,30 m <sup>2</sup>
7 SERVER SOBA	199,80 m <sup>2</sup>
8 UREDSKI PROSTOR	199,80 m <sup>2</sup>
<b>JEZGRA</b>	<b>223,10 m<sup>2</sup></b>
<b>KOMUNIKACIJE</b>	<b>139,20 m<sup>2</sup></b>
1 STUBIŠTE 1	42,90 m <sup>2</sup>
2 STUBIŠTE 2	42,90 m <sup>2</sup>
3 STUBIŠTE 3	42,90 m <sup>2</sup>
4 HODNIK 1	66,90 m <sup>2</sup>
5 HODNIK 2	29,40 m <sup>2</sup>
6 HODNIK 3	29,40 m <sup>2</sup>
7 LIFTOVI	29,40 m <sup>2</sup>
<b>ULAZNI PROSTOR</b>	<b>56,80 m<sup>2</sup></b>
1 VJETROBRAN	11,80 m <sup>2</sup>
2 ULAZNI PROSTOR	44,80 m <sup>2</sup>
<b>TEHNIČKE PROSTORIJE</b>	<b>27,30 m<sup>2</sup></b>
1 TEH. PROSTOR IJA.1	22,60 m <sup>2</sup>
2 TEH. PROSTOR IJA.2	4,70 m <sup>2</sup>
3 SPREMISTE	4,70 m <sup>2</sup>

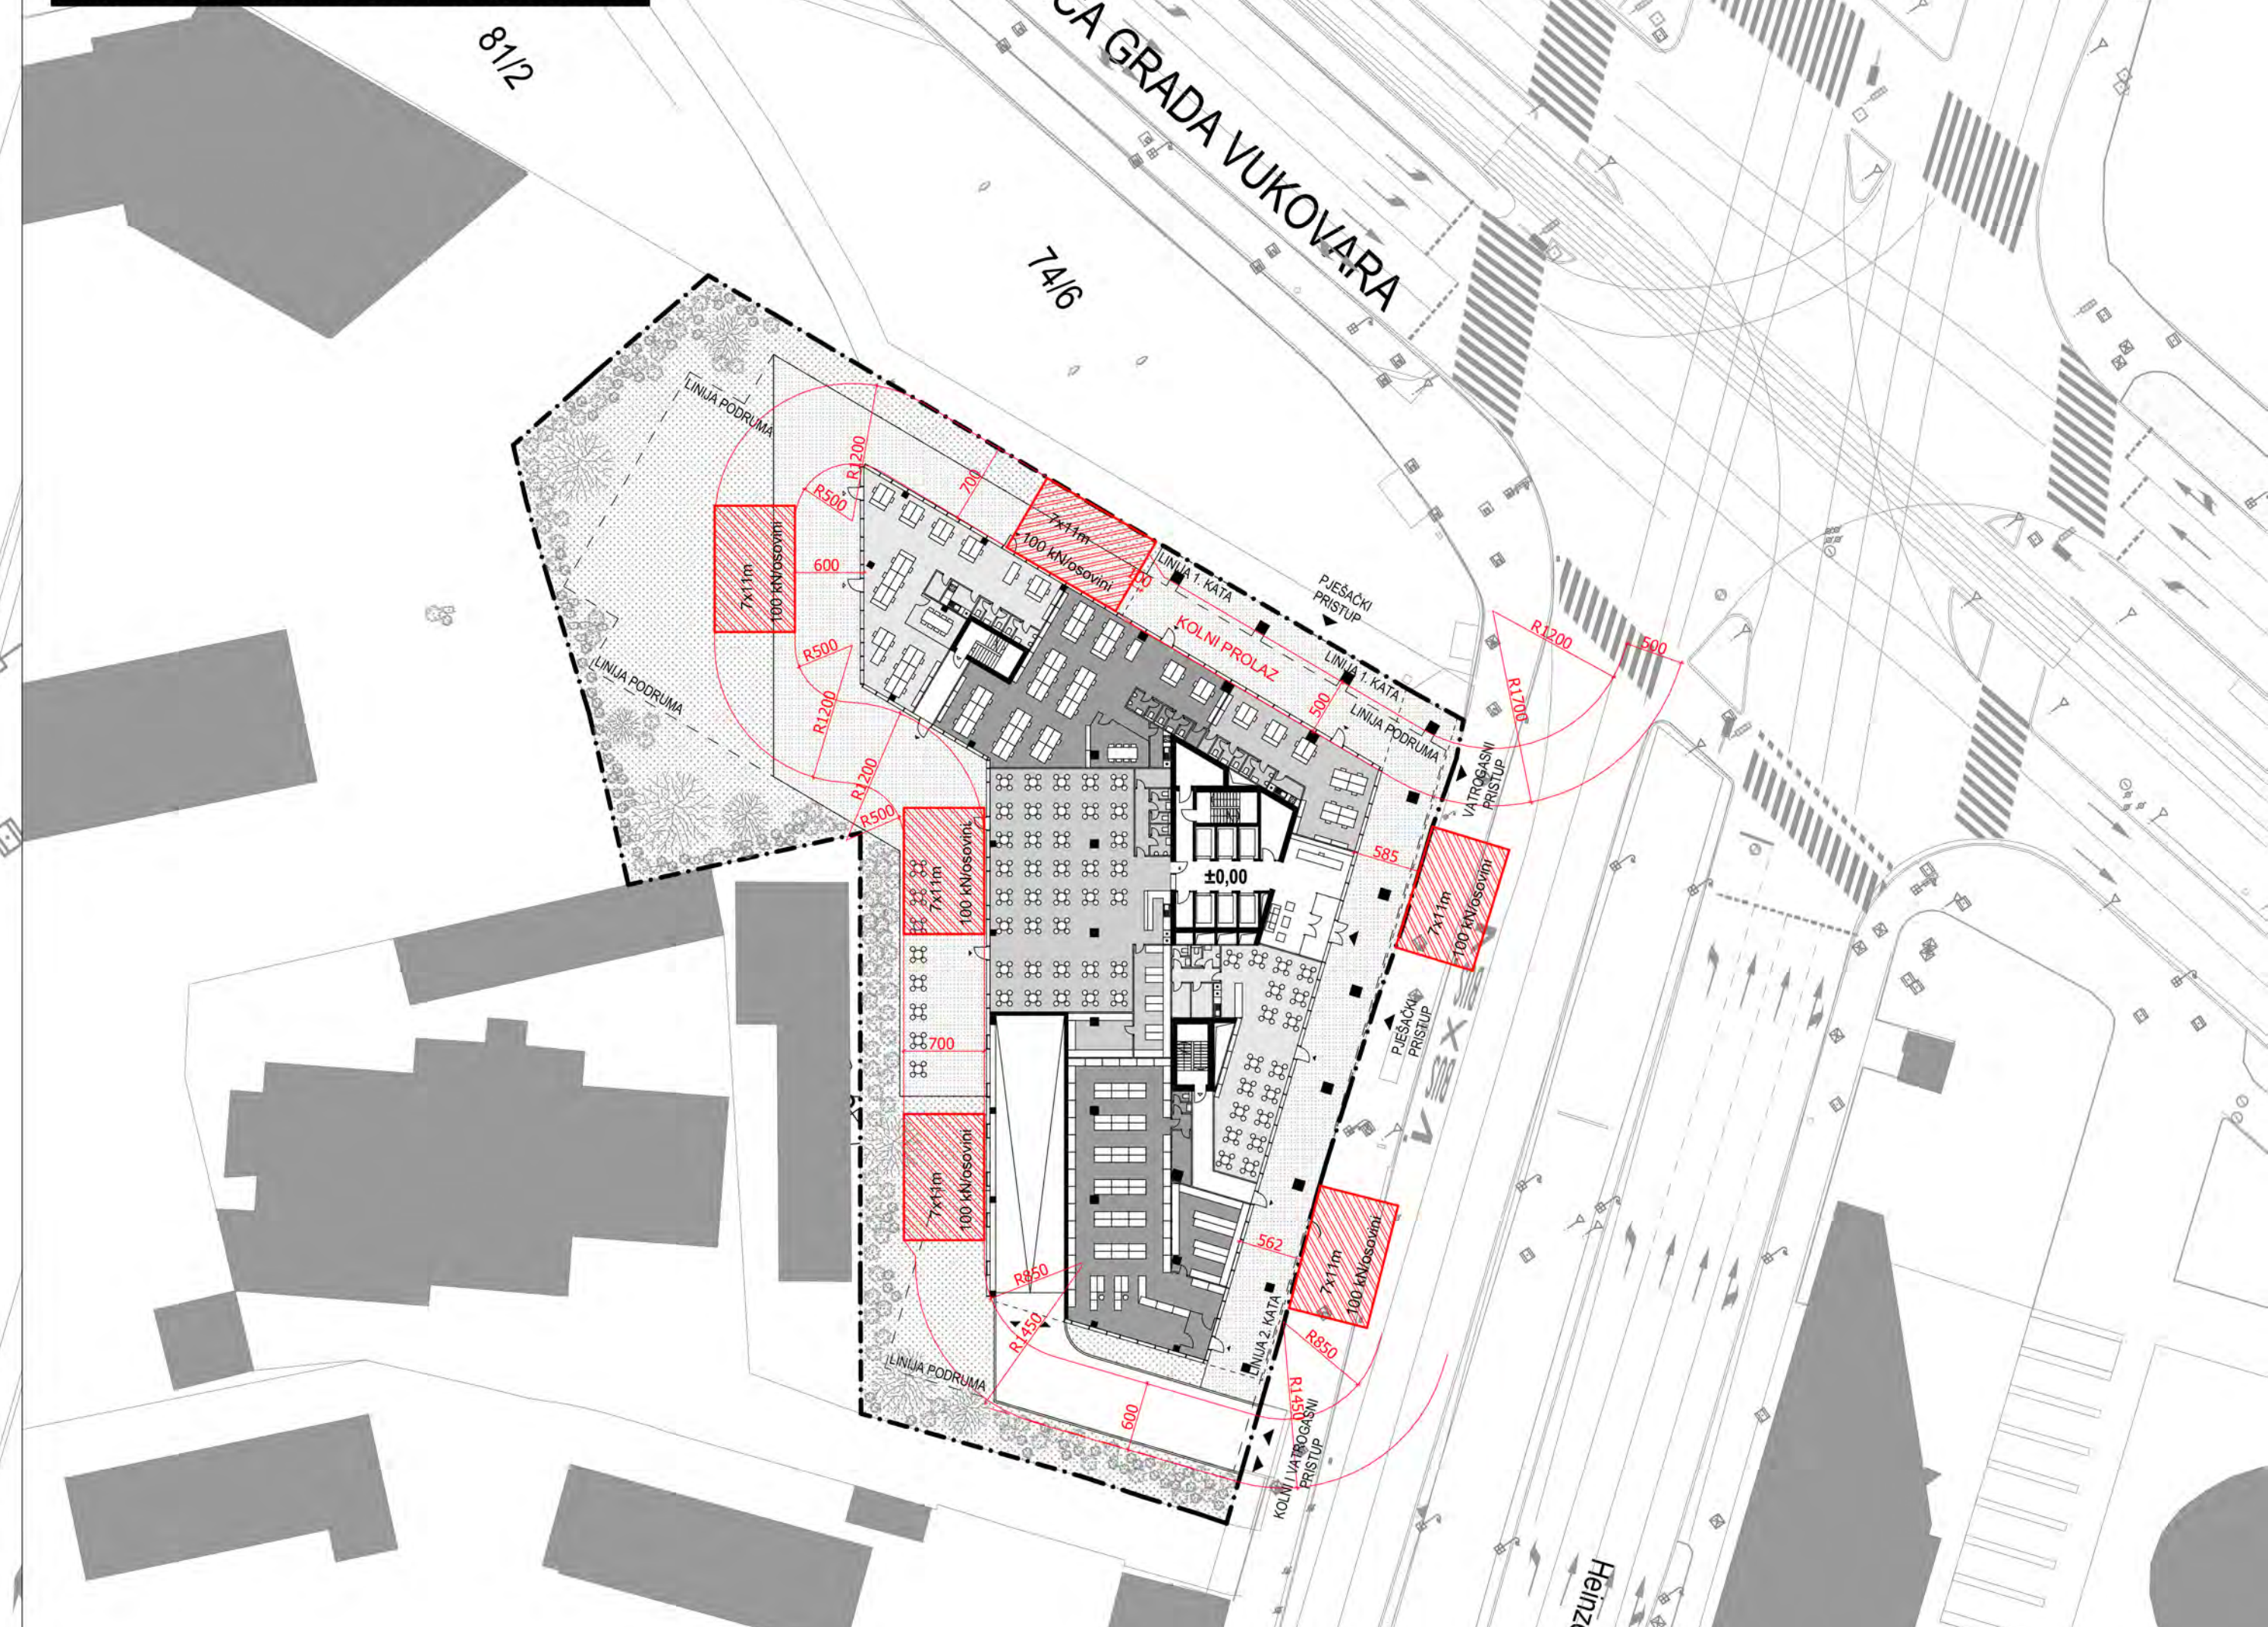

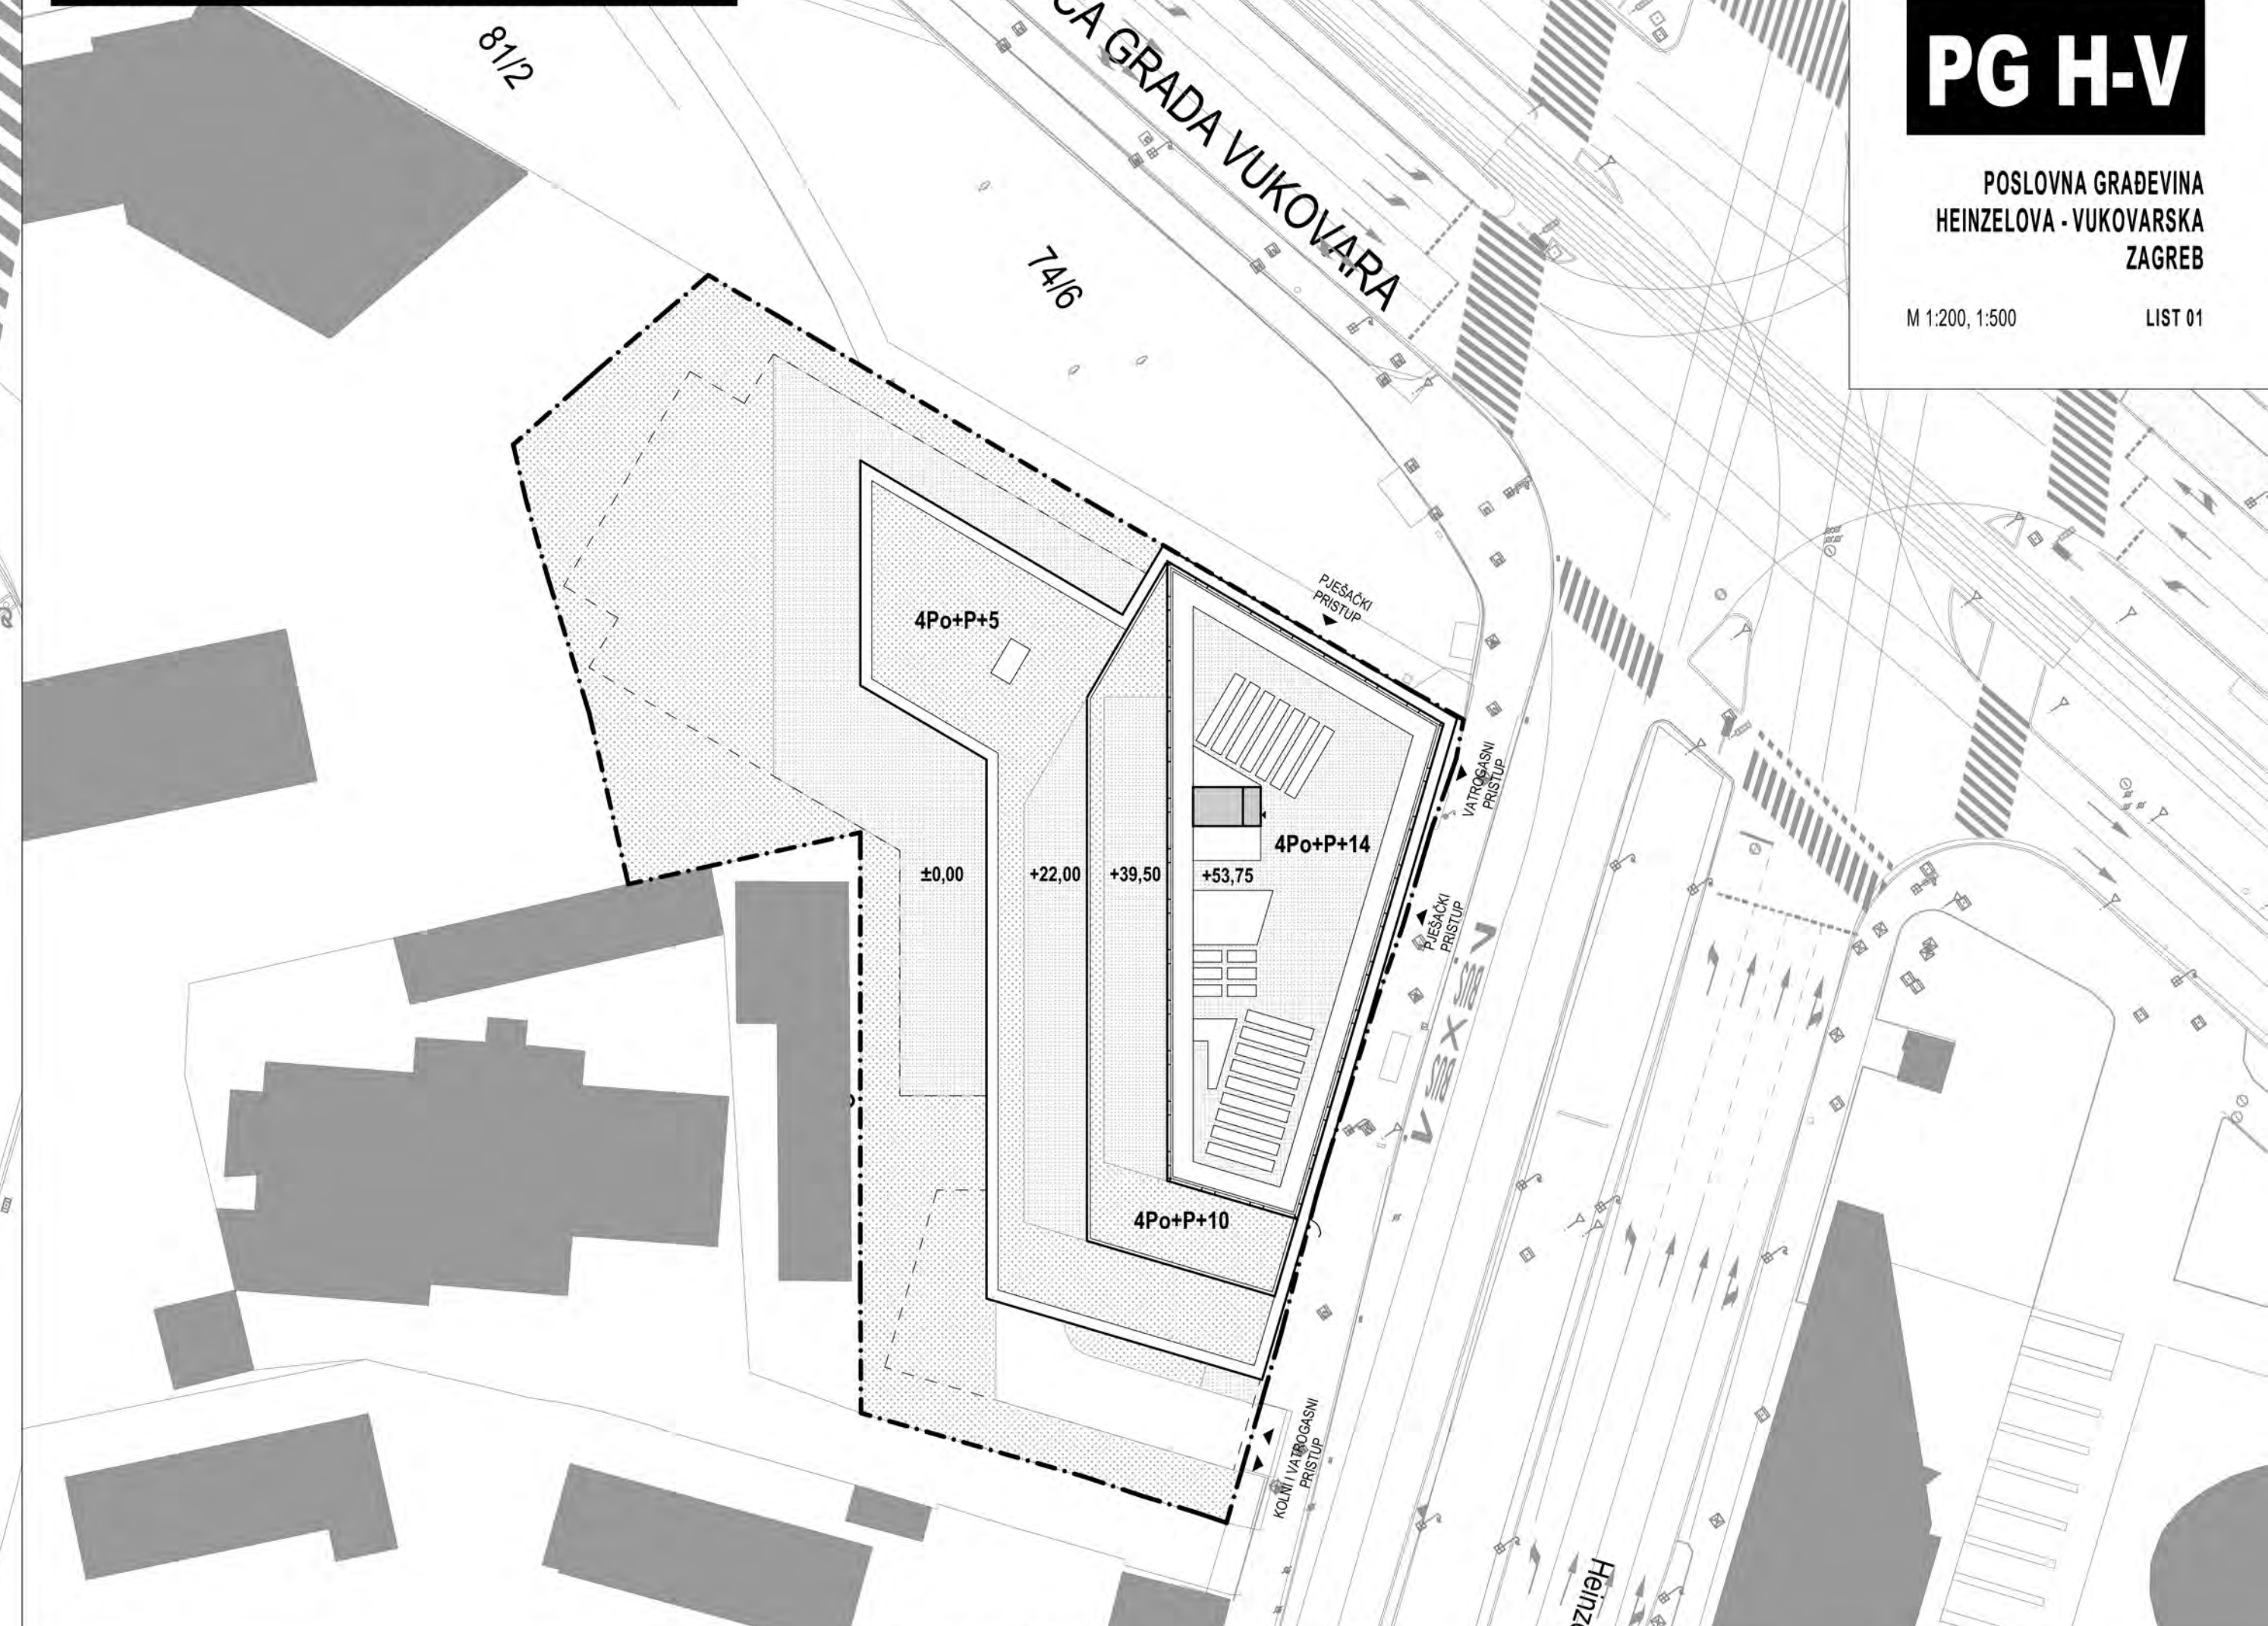

TLOCRT PRIZEMLJA - VARIJANTA B

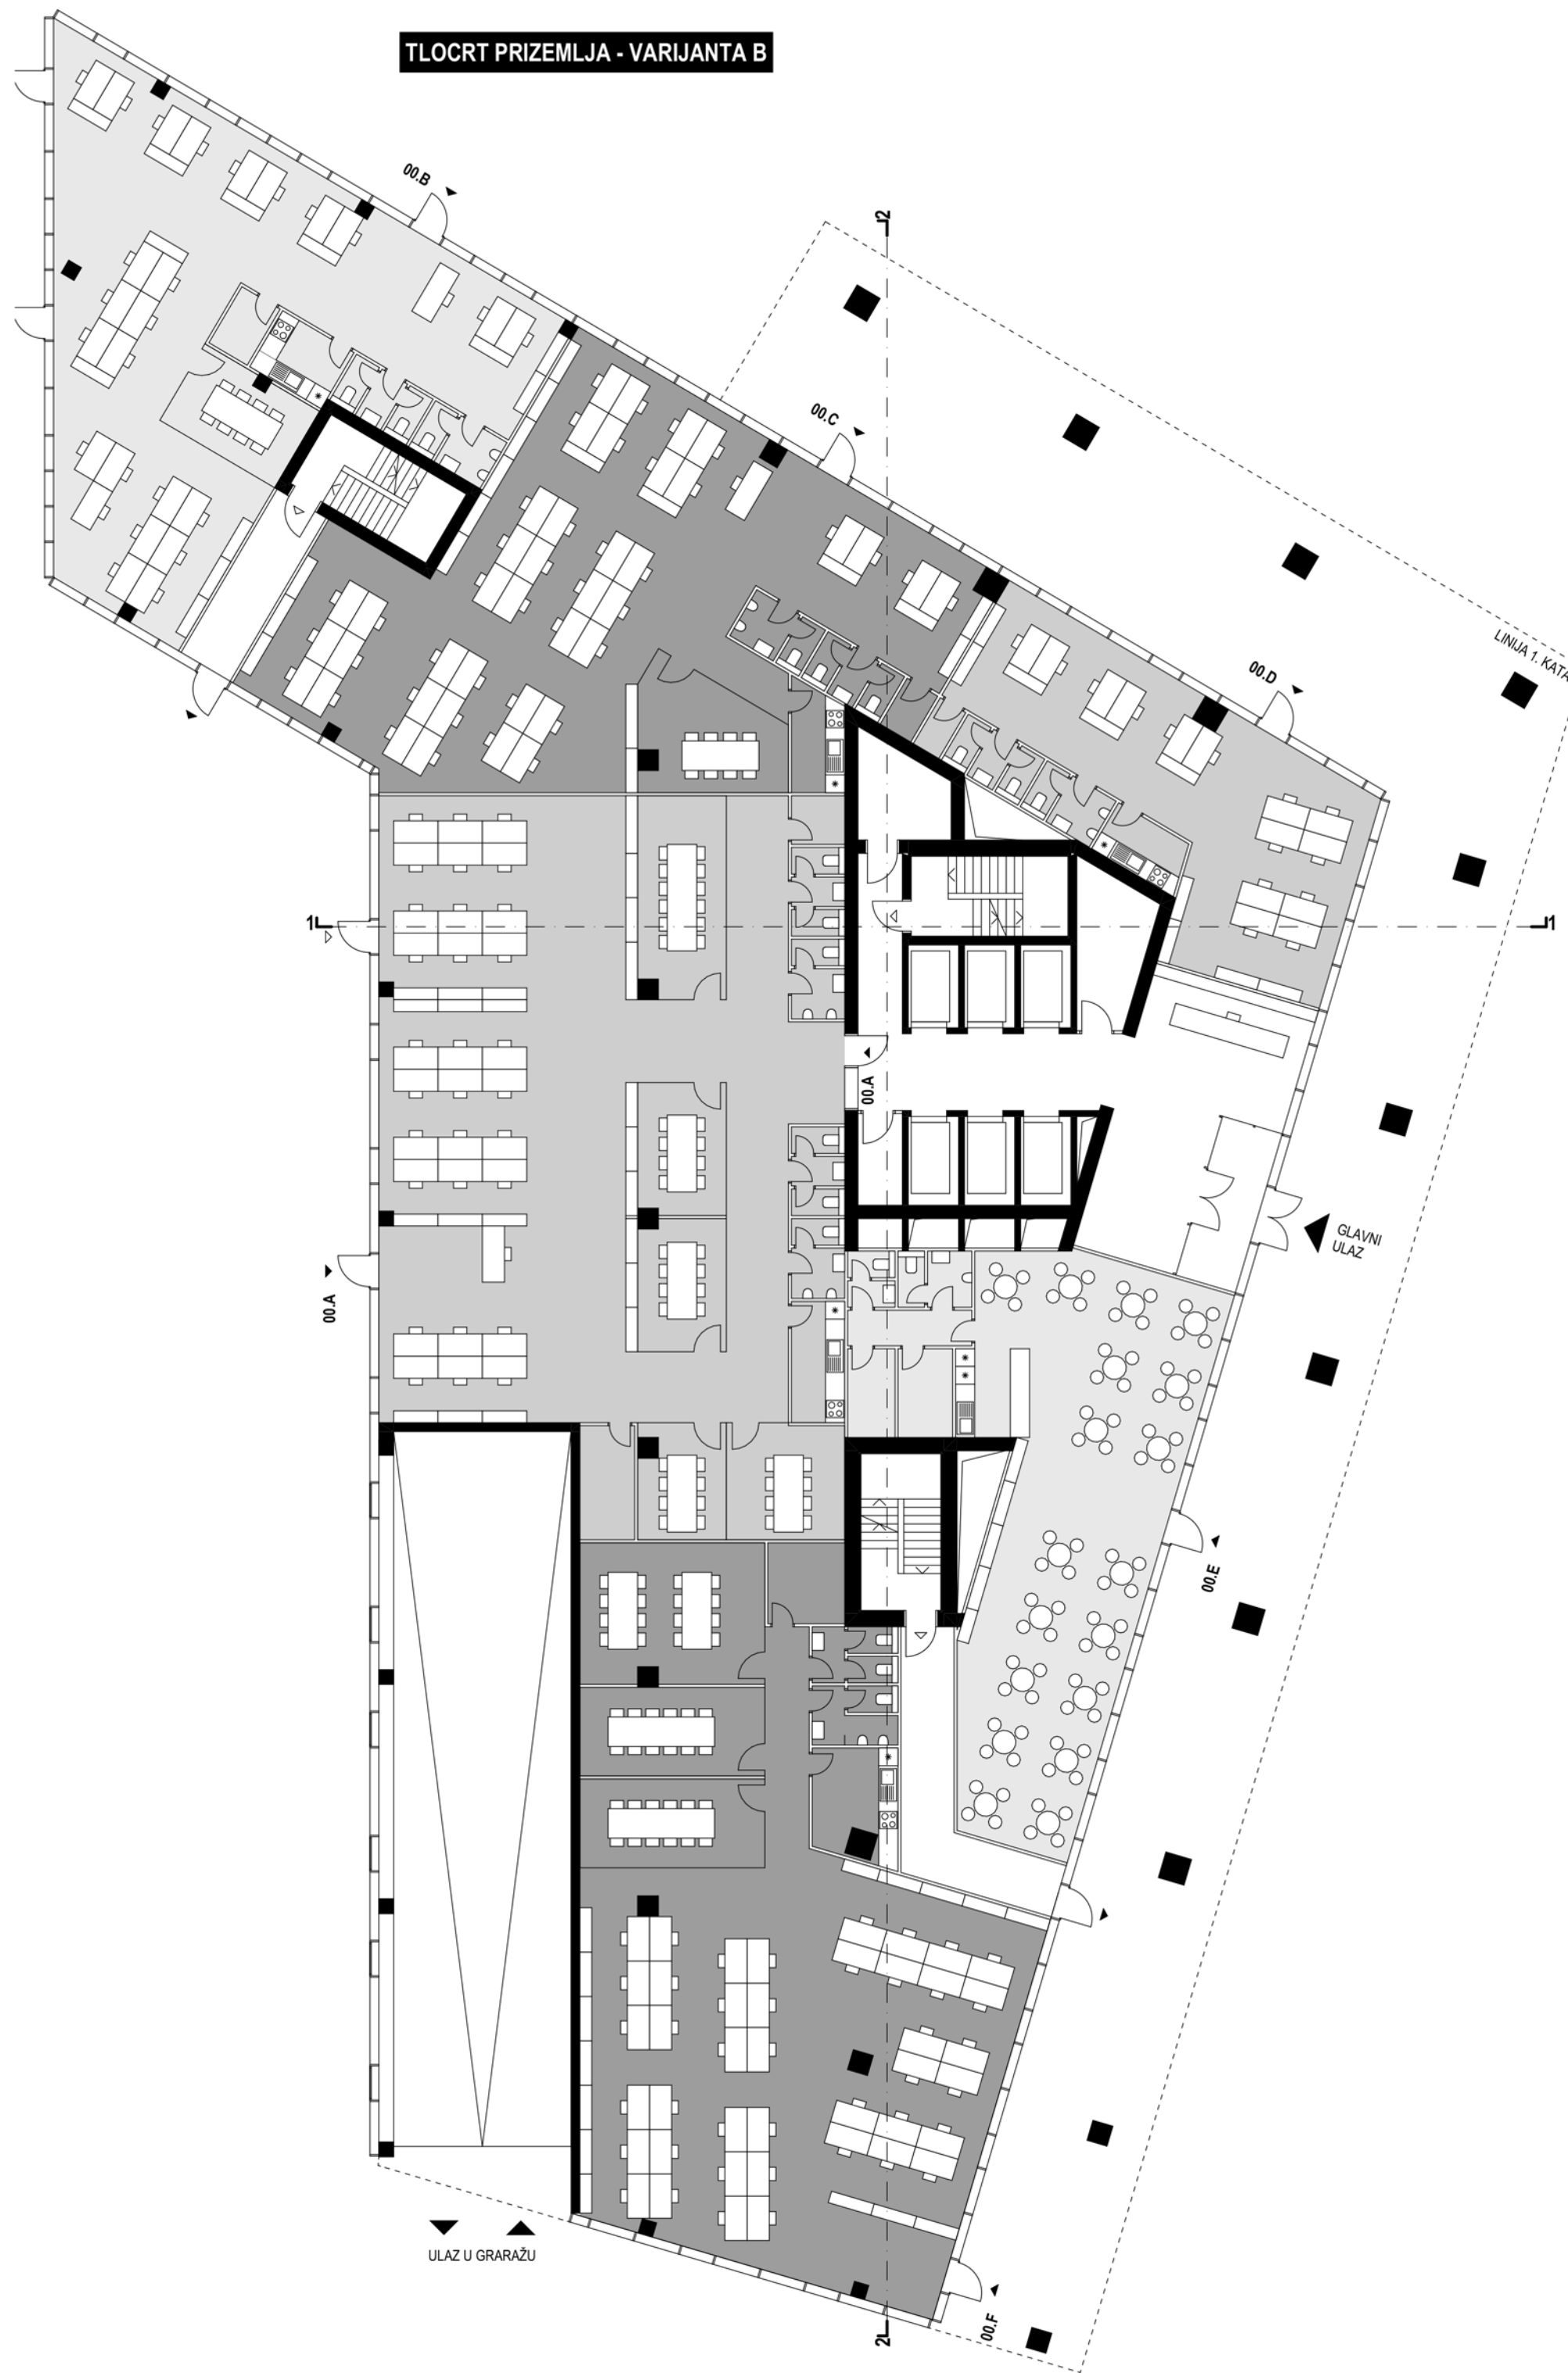

TLOCRT 1. KATA



TLOCRT 2., 3. I 4. KATA



<b>PRIZEMLJE B</b>	<b>1560,30 m<sup>2</sup></b>	<b>URED 00.C</b>	<b>191,80 m<sup>2</sup></b>	<b>URED 00.E</b>	<b>296,20 m<sup>2</sup></b>
<b>UGOSTITELJSTVO</b>	147,70 m <sup>2</sup>	1 KUHNJA	6,20 m <sup>2</sup>	1 KUHNJA	10,10 m <sup>2</sup>
<b>CAFFE BAR</b>	147,70 m <sup>2</sup>	2 SOBA ZA SASTANKE	12,90 m <sup>2</sup>	2 SOBA ZA SASTANKE 1	28,90 m <sup>2</sup>
1 CAFFE BAR	125,20 m <sup>2</sup>	3 WC - Ž. - KABINA	5,00 m <sup>2</sup>	3 SOBA ZA SASTANKE 2	18,10 m <sup>2</sup>
2 HODNIK	5,00 m <sup>2</sup>	4 WC - M - PRETPROSTOR	4,80 m <sup>2</sup>	4 SOBA ZA SASTANKE 3	18,10 m <sup>2</sup>
3 SPREMISTE 1	5,00 m <sup>2</sup>	5 WC - Ž. - KABINA	3,30 m <sup>2</sup>	5 WC - Ž. - PRETPROSTOR	5,00 m <sup>2</sup>
4 SPREMISTE 2	4,90 m <sup>2</sup>	6 SERVER SOBA	159,60 m <sup>2</sup>	6 WC - M - KABINA	5,10 m <sup>2</sup>
5 WC - Ž. - PRETPROSTOR	2,80 m <sup>2</sup>	7 UREDSKI PROSTOR	362,10 m <sup>2</sup>	7 SERVER SOBA	7,10 m <sup>2</sup>
6 WC - M - KABINA	4,30 m <sup>2</sup>	8 UREDSKI PROSTOR	203,30 m <sup>2</sup>	8 UREDSKI PROSTOR	203,30 m <sup>2</sup>
<b>UREDI</b>	<b>1189,50 m<sup>2</sup></b>	<b>URED 00.D</b>	<b>362,10 m<sup>2</sup></b>	<b>JEZGRA</b>	<b>223,10 m<sup>2</sup></b>
1 KUHNJA	103,90 m <sup>2</sup>	1 KUHNJA	7,40 m <sup>2</sup>	1 KUHNJA	12,60 m <sup>2</sup>
2 WC - Ž. - KABINA	5,40 m <sup>2</sup>	2 SOBA ZA SASTANKE 1	12,60 m <sup>2</sup>	2 SOBA ZA SASTANKE 2	12,70 m <sup>2</sup>
3 WC - M - KABINA	5,00 m <sup>2</sup>	3 SOBA ZA SASTANKE 2	19,60 m <sup>2</sup>	3 SOBA ZA SASTANKE 3	19,60 m <sup>2</sup>
4 WC - M - KABINA	4,70 m <sup>2</sup>	4 SOBA ZA SASTANKE 3	15,00 m <sup>2</sup>	4 SOBA ZA SASTANKE 4	10,80 m <sup>2</sup>
5 UREDSKI PROSTOR	87,00 m <sup>2</sup>	5 SOBA ZA SASTANKE 4	10,80 m <sup>2</sup>	5 SOBA ZA SASTANKE 5	10,80 m <sup>2</sup>
<b>URED 00.B</b>	<b>235,50 m<sup>2</sup></b>	6 WC - Ž. - PRETPROSTOR	5,00 m <sup>2</sup>	6 SOBA ZA SASTANKE 6	42,90 m <sup>2</sup>
1 KUHNJA	6,20 m <sup>2</sup>	7 HODNIK 1	5,00 m <sup>2</sup>	7 HODNIK 2	66,90 m <sup>2</sup>
2 ZAJEDNIČKI PROSTOR	17,60 m <sup>2</sup>	8 WC - Ž. - KABINA	4,70 m <sup>2</sup>	8 HODNIK 3	29,40 m <sup>2</sup>
3 WC - Ž. - KABINA	5,00 m <sup>2</sup>	9 WC - M - KABINA	4,70 m <sup>2</sup>	9 LIFTOVI	56,60 m <sup>2</sup>
4 WC - M - KABINA	4,70 m <sup>2</sup>	10 WC - M - KABINA	4,70 m <sup>2</sup>	<b>ULAZNI PROSTOR</b>	<b>56,60 m<sup>2</sup></b>
5 SERVER SOBA	199,80 m <sup>2</sup>	11 SPREMISTE 1	4,70 m <sup>2</sup>	1 VJETROBRAN	11,80 m <sup>2</sup>
6 UREDSKI PROSTOR	199,80 m <sup>2</sup>	12 SERVER SOBA	7,10 m <sup>2</sup>	2 ULAZNI PROSTOR	44,80 m <sup>2</sup>
<b>URED 00.A</b>	<b>103,90 m<sup>2</sup></b>	13 UREDSKI PROSTOR	254,50 m <sup>2</sup>	<b>TEHNIČKE PROSTORJE</b>	<b>27,30 m<sup>2</sup></b>
1 KUHNJA	6,20 m <sup>2</sup>	<b>URED 00.E</b>	<b>296,20 m<sup>2</sup></b>	1 TEHN. PROSTORUJA 1	22,60 m <sup>2</sup>
2 WC - Ž. - KABINA	5,00 m <sup>2</sup>	1 KUHNJA	10,10 m <sup>2</sup>	2 TEHN. PROSTORUJA 2	4,70 m <sup>2</sup>
3 WC - M - KABINA	5,00 m <sup>2</sup>	2 SOBA ZA SASTANKE 1	28,90 m <sup>2</sup>	<b>ULAZNI PROSTOR</b>	<b>56,60 m<sup>2</sup></b>
4 WC - M - KABINA	4,70 m <sup>2</sup>	3 SOBA ZA SASTANKE 2	18,10 m <sup>2</sup>	1 VJETROBRAN	11,80 m <sup>2</sup>
5 UREDSKI PROSTOR	199,80 m <sup>2</sup>	4 SOBA ZA SASTANKE 3	18,10 m <sup>2</sup>	2 ULAZNI PROSTOR	44,80 m <sup>2</sup>
6 WC - Ž. - KABINA	5,00 m <sup>2</sup>	5 WC - Ž. - PRETPROSTOR	5,10 m <sup>2</sup>	<b>TEHNIČKE PROSTORJE</b>	<b>27,30 m<sup>2</sup></b>
7 WC - M - KABINA	5,10 m <sup>2</sup>	6 WC - M - KABINA	5,10 m <sup>2</sup>	1 TEHN. PROSTORUJA 1	22,60 m <sup>2</sup>
8 UREDSKI PROSTOR	203,30 m <sup>2</sup>	7 SERVER SOBA	7,10 m <sup>2</sup>	2 TEHN. PROSTORUJA 2	4,70 m <sup>2</sup>
		8 UREDSKI PROSTOR	203,30 m <sup>2</sup>		

<b>PRVI KAT</b>	<b>1904,90 m<sup>2</sup></b>	<b>URED 01.C</b>	<b>1732,00 m<sup>2</sup></b>	<b>URED 01.E</b>	<b>527,80 m<sup>2</sup></b>	<b>265,80 m<sup>2</sup></b>
<b>UREDI</b>	<b>1732,00 m<sup>2</sup></b>	<b>URED 01.A</b>	<b>345,90 m<sup>2</sup></b>	<b>URED 01.E</b>	<b>527,80 m<sup>2</sup></b>	<b>265,80 m<sup>2</sup></b>
1 KUHNJA	7,10 m <sup>2</sup>	1 KUHNJA	8,10 m <sup>2</sup>	1 KUHNJA	6,20 m <sup>2</sup>	
2 WC - Ž. - KABINA	5,00 m <sup>2</sup>	2 SOBA ZA SASTANKE 1	12,60 m <sup>2</sup>	2 SOBA ZA SASTANKE 1	12,70 m <sup>2</sup>	
3 WC - M - KABINA	4,70 m <sup>2</sup>	3 SOBA ZA SASTANKE 2	16,90 m <sup>2</sup>	3 WC - Ž. - PRETPROSTOR	5,00 m <sup>2</sup>	
4 WC - M - KABINA	4,70 m <sup>2</sup>	4 SOBA ZA SASTANKE 3	12,40 m <sup>2</sup>	4 WC - Ž. - KABINA	4,70 m <sup>2</sup>	
5 UREDSKI PROSTOR	293,30 m <sup>2</sup>	5 SOBA ZA SASTANKE 4	8,40 m <sup>2</sup>	5 WC - M - KABINA	4,70 m <sup>2</sup>	
6 WC - Ž. - KABINA	5,00 m <sup>2</sup>	6 SOBA ZA SASTANKE 5	7,90 m <sup>2</sup>	6 WC - M - KABINA	4,70 m <sup>2</sup>	
7 WC - M - KABINA	4,70 m <sup>2</sup>	7 WC - Ž. - KABINA	4,70 m <sup>2</sup>	7 WC - M - KABINA	4,70 m <sup>2</sup>	
8 UREDSKI PROSTOR	293,30 m <sup>2</sup>	8 WC - M - KABINA	4,70 m <sup>2</sup>	8 UREDSKI PROSTOR	233,90 m <sup>2</sup>	
9 WC - M - KABINA	4,70 m <sup>2</sup>	9 WC - Ž. - KABINA	5,00 m <sup>2</sup>	9 WC - Ž. - KABINA	5,00 m <sup>2</sup>	
10 WC - M - KABINA	4,70 m <sup>2</sup>	10 WC - M - KABINA	4,70 m <sup>2</sup>	10 WC - M - KABINA	4,70 m <sup>2</sup>	
11 SPREMISTE 1	285,80 m <sup>2</sup>	11 SPREMISTE 1	4,70 m <sup>2</sup>	11 SPREMISTE 1	4,70 m <sup>2</sup>	
12 SERVER SOBA	293,30 m <sup>2</sup>	12 SERVER SOBA	4,70 m <sup>2</sup>	12 SERVER SOBA	4,70 m <sup>2</sup>	
13 UREDSKI PROSTOR	293,30 m <sup>2</sup>	13 UREDSKI PROSTOR	435,50 m <sup>2</sup>	13 UREDSKI PROSTOR	233,90 m <sup>2</sup>	
<b>UREDI</b>	<b>1732,00 m<sup>2</sup></b>	<b>URED 01.D</b>	<b>293,20 m<sup>2</sup></b>	<b>JEZGRA</b>	<b>172,90 m<sup>2</sup></b>	
1 KUHNJA	6,30 m <sup>2</sup>	1 KUHNJA	5,40 m <sup>2</sup>	1 KUHNJA	12,60 m <sup>2</sup>	
2 WC - Ž. - KABINA	5,10 m <sup>2</sup>	2 SOBA ZA SASTANKE 1	8,50 m <sup>2</sup>	2 SOBA ZA SASTANKE 2	12,70 m <sup>2</sup>	
3 WC - Ž. - KABINA	5,30 m <sup>2</sup>	3 SOBA ZA SASTANKE 2	16,90 m <sup>2</sup>	3 SOBA ZA SASTANKE 3	12,70 m <sup>2</sup>	
4 WC - M - KABINA	5,70 m <sup>2</sup>	4 SOBA ZA SASTANKE 3	12,70 m <sup>2</sup>	4 SOBA ZA SASTANKE 4	42,90 m <sup>2</sup>	
5 WC - M - KABINA	4,80 m <sup>2</sup>	5 WC - Ž. - PRETPROSTOR	5,00 m <sup>2</sup>	5 SOBA ZA SASTANKE 5	42,90 m <sup>2</sup>	
6 SOBA ZA SASTANKE	13,60 m <sup>2</sup>	6 WC - Ž. - KABINA	4,70 m <sup>2</sup>	6 HODNIK 1	12,90 m <sup>2</sup>	
7 UREDSKI PROSTOR	252,70 m <sup>2</sup>	7 WC - M - KABINA	4,70 m <sup>2</sup>	7 HODNIK 2	3,90 m <sup>2</sup>	
8 UREDSKI PROSTOR	252,70 m <sup>2</sup>	8 UREDSKI PROSTOR	243,20 m <sup>2</sup>	8 HODNIK 3	95,10 m <sup>2</sup>	
		9 UREDSKI PROSTOR	243,20 m <sup>2</sup>	9 LIFTOVI	29,40 m <sup>2</sup>	
		10 UREDSKI PROSTOR	243,20 m <sup>2</sup>	10 UREDSKI PROSTOR	29,40 m <sup>2</sup>	
		11 UREDSKI PROSTOR	243,20 m <sup>2</sup>	11 UREDSKI PROSTOR	29,40 m <sup>2</sup>	
		12 UREDSKI PROSTOR	243,20 m <sup>2</sup>	12 UREDSKI PROSTOR	29,40 m <sup>2</sup>	
		13 UREDSKI PROSTOR	243,20 m <sup>2</sup>	13 UREDSKI PROSTOR	29,40 m <sup>2</sup>	

<b>DRUGI KAT</b>	<b>2202,20 m<sup>2</sup></b>	<b>URED 02.C</b>	<b>2029,30 m<sup>2</sup></b>	<b>URED 02.E</b>	<b>527,80 m<sup>2</sup></b>	<b>265,80 m<sup>2</sup></b>
<b>UREDI</b>	<b>2029,30 m<sup>2</sup></b>	<b>URED 02.A</b>	<b>438,00 m<sup>2</sup></b>	<b>URED 02.E</b>	<b>527,80 m<sup>2</sup></b>	<b>265,80 m<sup>2</sup></b>
1 KUHNJA	6,10 m <sup>2</sup>	1 KUHNJA	8,10 m <sup>2</sup>	1 KUHNJA	6,20 m <sup>2</sup>	
2 WC - Ž. - KABINA	5,00 m <sup>2</sup>	2 SOBA ZA SASTANKE 1	12,60 m <sup>2</sup>	2 SOBA ZA SASTANKE 1	12,70 m <sup>2</sup>	
3 WC - M - KABINA	4,70 m <sup>2</sup>	3 SOBA ZA SASTANKE 2	16,90 m <sup>2</sup>	3 SOBA ZA SASTANKE 2	12,70 m <sup>2</sup>	
4 WC - Ž. - KABINA	5,00 m <sup>2</sup>	4 SOBA ZA SASTANKE 3	12,40 m <sup>2</sup>	4 SOBA ZA SASTANKE 3	12,70 m <sup>2</sup>	
5 WC - M - KABINA	4,70 m <sup>2</sup>	5 SOBA ZA SASTANKE 4	8,40 m <sup>2</sup>	5 WC - Ž. - KABINA	5,00 m <sup>2</sup>	
6 WC - M - KABINA	4,70 m <sup>2</sup>	6 SOBA ZA SASTANKE 5	7,90 m <sup>2</sup>	6 WC - M - KABINA	4,70 m <sup>2</sup>	
7 UREDSKI PROSTOR	233,90 m <sup>2</sup>	7 WC - Ž. - KABINA	4,70 m <sup>2</sup>	7 WC - M - KABINA	4,70 m <sup>2</sup>	
8 WC - Ž. - KABINA	5,00 m <sup>2</sup>	8 WC - M - KABINA	4,70 m <sup>2</sup>	8 UREDSKI PROSTOR	233,90 m <sup>2</sup>	
9 WC - M - KABINA	4,70 m <sup>2</sup>	9 WC - Ž. - KABINA	5,00 m <sup>2</sup>	9 WC - Ž. - KABINA	5,00 m <sup>2</sup>	
10 WC - M - KABINA	4,70 m <sup>2</sup>	10 WC - M - KABINA	4,70 m <sup>2</sup>	10 WC - M - KABINA	4,70 m <sup>2</sup>	
11 SPREMISTE 1	285,80 m <sup>2</sup>	11 SPREMISTE 1	4,70 m <sup>2</sup>	11 SPREMISTE 1	4,70 m <sup>2</sup>	
12 SERVER SOBA	293,30 m <sup>2</sup>	12 SERVER SOBA	4,70 m <sup>2</sup>	12 SERVER SOBA	4,70 m <sup>2</sup>	
13 UREDSKI PROSTOR	293,30 m <sup>2</sup>	13 UREDSKI PROSTOR	435,50 m <sup>2</sup>	13 UREDSKI PROSTOR	233,90 m <sup>2</sup>	
<b>UREDI</b>	<b>2029,30 m<sup>2</sup></b>	<b>URED 02.D</b>	<b>498,50 m<sup>2</sup></b>	<b>JEZGRA</b>	<b>172,90 m<sup>2</sup></b>	
1 KUHNJA	6,30 m <sup>2</sup>	1 KUHNJA	5,40 m <sup>2</sup>	1 KUHNJA	12,60 m <sup>2</sup>	
2 WC - Ž. - KABINA	5,10 m <sup>2</sup>	2 SOBA ZA SASTANKE 1	8,50 m <sup>2</sup>	2 SOBA ZA SASTANKE 2	12,70 m <sup>2</sup>	
3 WC - Ž. - KABINA	5,30 m <sup>2</sup>	3 SOBA ZA SASTANKE 2	16,90 m <sup>2</sup>	3 SOBA ZA SASTANKE 3	12,70 m <sup>2</sup>	
4 WC - M - KABINA	5,70 m <sup>2</sup>	4 SOBA ZA SASTANKE 3	12,70 m <sup>2</sup>	4 SOBA ZA SASTANKE 4	42,90 m <sup>2</sup>	
5 WC - M - KABINA	4,80 m <sup>2</sup>	5 WC - Ž. - PRETPROSTOR	5,00 m <sup>2</sup>	5 SOBA ZA SASTANKE 5	42,90 m <sup>2</sup>	
6 SOBA ZA SASTANKE	13,60 m <sup>2</sup>	6 WC - Ž. - KABINA	4,70 m <sup>2</sup>	6 HODNIK 1	12,90 m <sup>2</sup>	
7 UREDSKI PROSTOR	252,70 m <sup>2</sup>	7 WC - M - KABINA	4,70 m <sup>2</sup>	7 HODNIK 2	3,90 m <sup>2</sup>	
8 UREDSKI PROSTOR	252,70 m <sup>2</sup>	8 UREDSKI PROSTOR	243,20 m <sup>2</sup>	8 HODNIK 3	95,10 m <sup>2</sup>	
		9 UREDSKI PROSTOR	243,20 m <sup>2</sup>	9 LIFTOVI	29,40 m <sup>2</sup>	
		10 UREDSKI PROSTOR	243,20 m <sup>2</sup>	10 UREDSKI PROSTOR	29,40 m <sup>2</sup>	
		11 UREDSKI PROSTOR	243,20 m <sup>2</sup>	11 UREDSKI PROSTOR	29,40 m <sup>2</sup>	
		12 UREDSKI PROSTOR	243,20 m <sup>2</sup>	12 UREDSKI PROSTOR	29,40 m <sup>2</sup>	
		13 UREDSKI PROSTOR	243,20 m <sup>2</sup>	13 UREDSKI PROSTOR	29,40 m <sup>2</sup>	







TLOCRT 6. KATA



TLOCRT 7., 8., 9. I 10. KATA

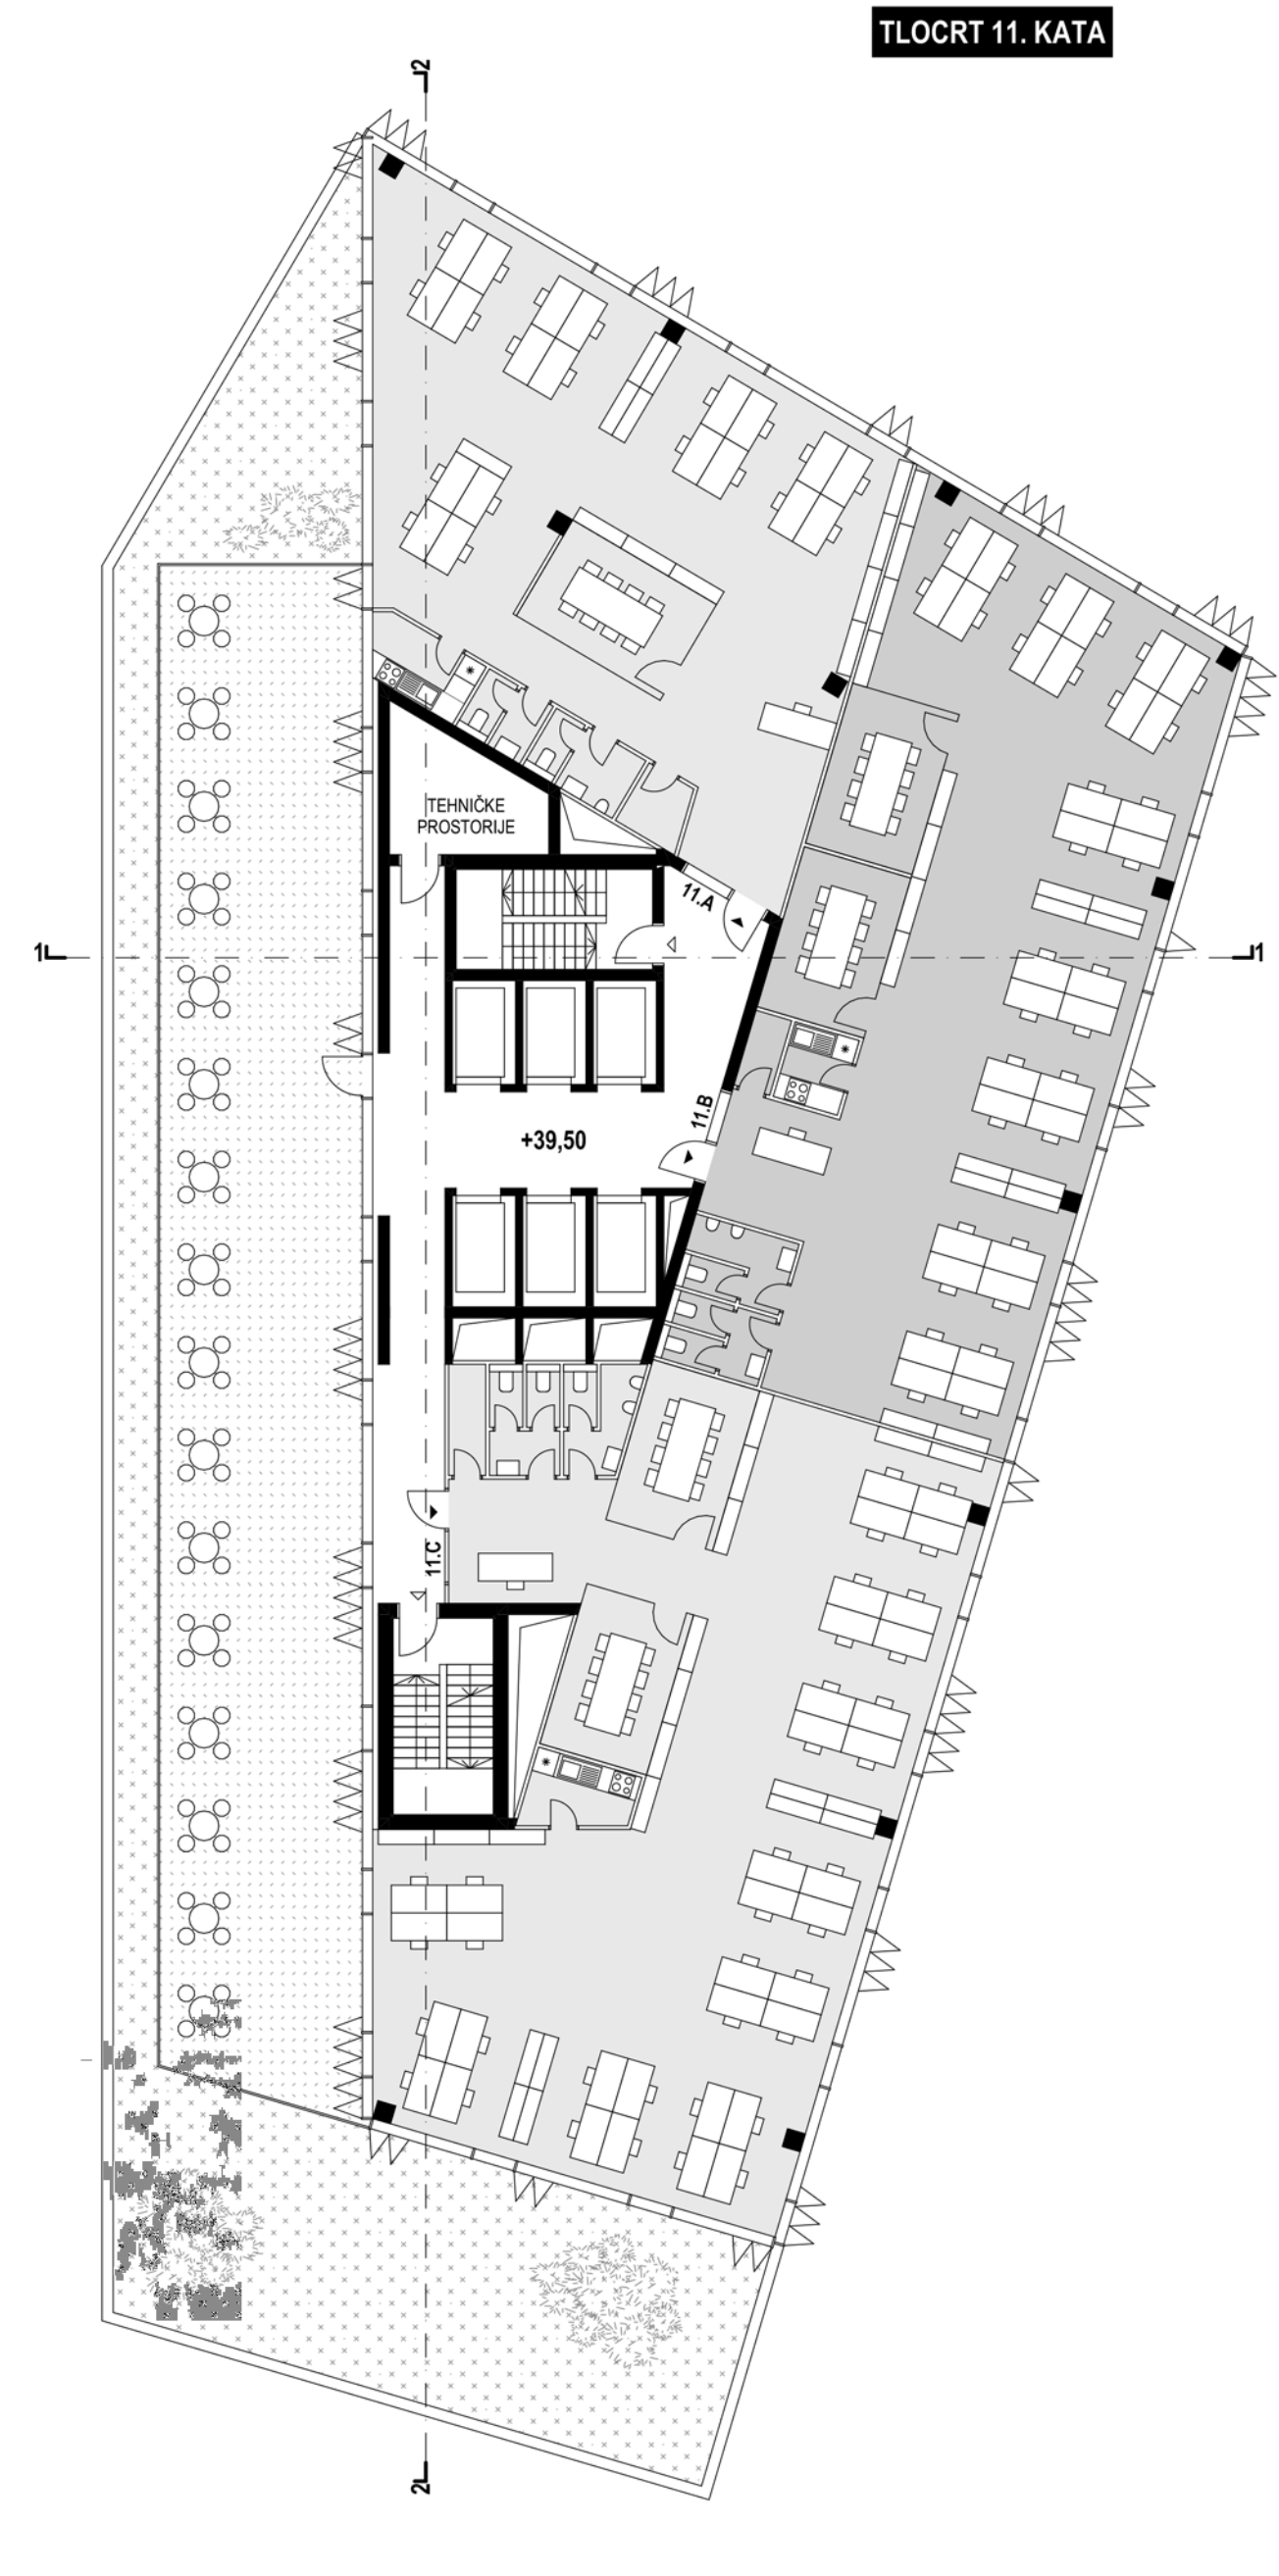

TLOCRT 11. KATA

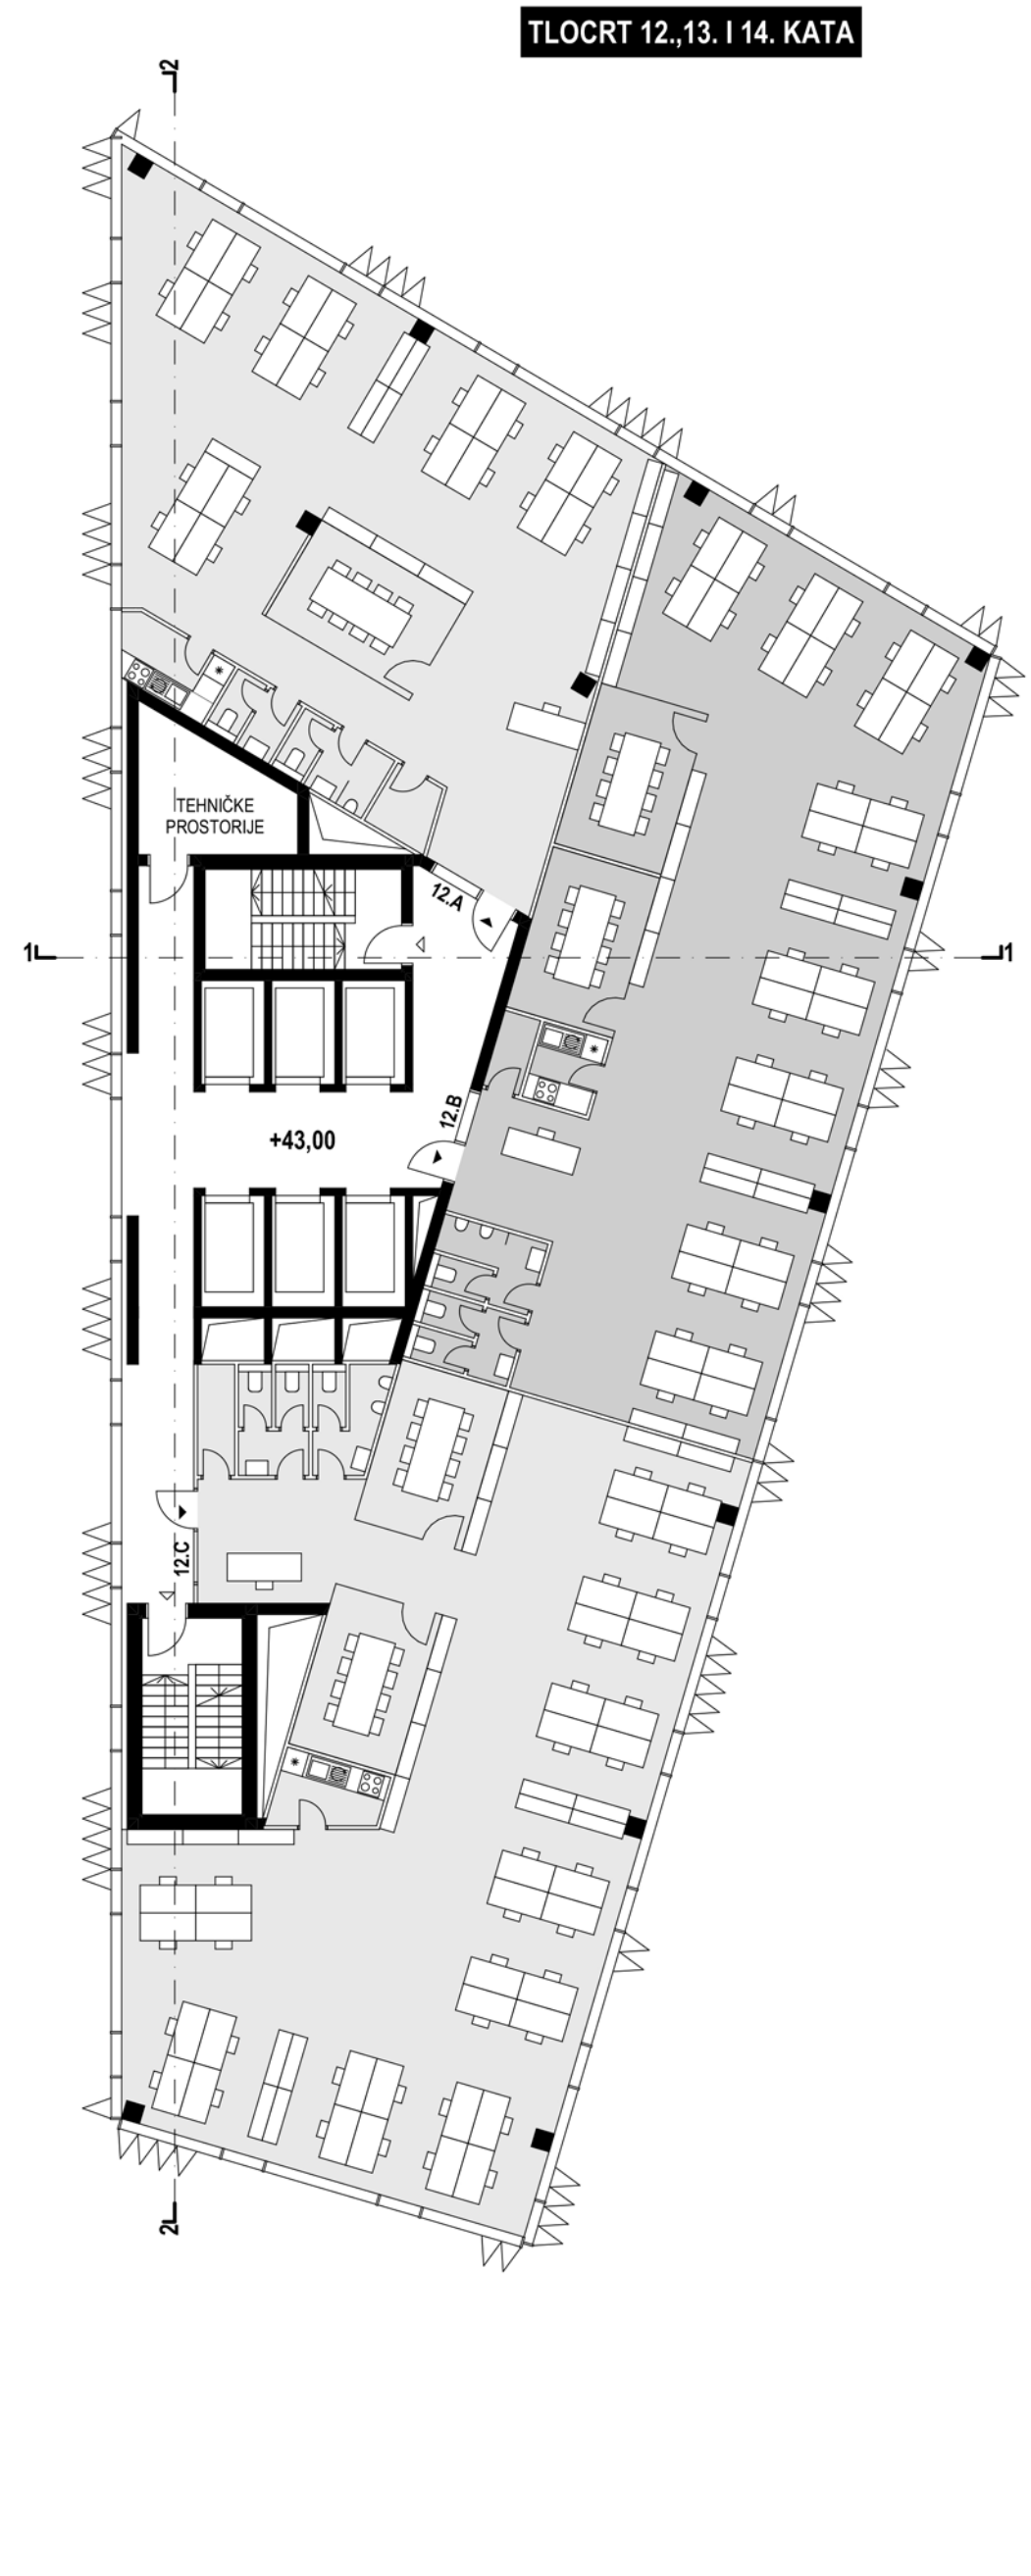

TLOCRT 12., 13. I 14. KATA

<b>ŠESTI KAT</b>	1470,10 m <sup>2</sup>		
<b>URED 06.A</b>	1337,80 m <sup>2</sup>	<b>URED 06.C</b>	351,60 m <sup>2</sup>
1 KUHINJA 1	6,40 m <sup>2</sup>	1 KUHINJA	5,40 m <sup>2</sup>
2 WC - Z - PRETPROSTOR	12,90 m <sup>2</sup>	2 SOBA ZA SASTANKE	12,90 m <sup>2</sup>
3 WC - Z - KABINA	5,00 m <sup>2</sup>	3 WC - Z - PRETPROSTOR	5,00 m <sup>2</sup>
4 WC - M - KABINA	4,70 m <sup>2</sup>	4 WC - M - KABINA	4,70 m <sup>2</sup>
5 SERVER SOBA	3,60 m <sup>2</sup>	5 SERVER SOBA	2,70 m <sup>2</sup>
6 SOBA ZA SASTANKE 1	171,90 m <sup>2</sup>	6 UREĐSKI PROSTOR	149,00 m <sup>2</sup>
7 SOBA ZA SASTANKE 2	12,90 m <sup>2</sup>	7 VANJSKA TERASA	149,00 m <sup>2</sup>
8 SOBA ZA SASTANKE 3	12,90 m <sup>2</sup>		
9 UREĐSKI PROSTOR	203,60 m <sup>2</sup>		
<b>URED 06.B</b>	397,10 m <sup>2</sup>	<b>URED 06.D</b>	327,10 m <sup>2</sup>
1 KUHINJA	6,50 m <sup>2</sup>	1 KUHINJA	5,40 m <sup>2</sup>
2 PRETPROSTOR	4,90 m <sup>2</sup>	2 SOBA ZA SASTANKE 1	12,40 m <sup>2</sup>
3 WC - Z - PRETPROSTOR	5,30 m <sup>2</sup>	3 SOBA ZA SASTANKE 2	14,20 m <sup>2</sup>
4 WC - Z - KABINA	4,70 m <sup>2</sup>	4 WC - Z - KABINA	5,00 m <sup>2</sup>
5 WC - M - KABINA	4,70 m <sup>2</sup>	5 WC - M - KABINA	4,70 m <sup>2</sup>
6 WC - M - KABINA	3,60 m <sup>2</sup>	6 WC - M - KABINA	3,60 m <sup>2</sup>
7 SPREMISĐE	4,60 m <sup>2</sup>	7 UREĐSKI PROSTOR	202,30 m <sup>2</sup>
8 SERVER SOBA	17,40 m <sup>2</sup>	8 UREĐSKI PROSTOR	79,50 m <sup>2</sup>
9 SOBA ZA SASTANKE 1	8,70 m <sup>2</sup>		
10 SOBA ZA SASTANKE 2	12,50 m <sup>2</sup>	<b>JEZGRA</b>	119,80 m <sup>2</sup>
11 SOBA ZA SASTANKE 3	12,60 m <sup>2</sup>	1 STUBIŠĐE 1	28,60 m <sup>2</sup>
12 SOBA ZA SASTANKE 4	12,90 m <sup>2</sup>	2 STUBIŠĐE 2	61,80 m <sup>2</sup>
13 UREĐSKI PROSTOR	306,50 m <sup>2</sup>	3 HODNIK 1	29,40 m <sup>2</sup>
		4 LIFT OVI	29,40 m <sup>2</sup>
		<b>TEHNIĐKE PROSTORUJE</b>	12,50 m <sup>2</sup>
		1 TEHNIĐKA PROSTORUJA	12,50 m <sup>2</sup>

<b>SEĐMI KAT</b>	1241,60 m <sup>2</sup>		
<b>URED 07.A</b>	1109,3 m <sup>2</sup>	<b>URED 07.C</b>	202,60 m <sup>2</sup>
1 KUHINJA 1	6,40 m <sup>2</sup>	1 KUHINJA	5,40 m <sup>2</sup>
2 WC - Z - PRETPROSTOR	12,90 m <sup>2</sup>	2 SOBA ZA SASTANKE	12,90 m <sup>2</sup>
3 WC - Z - KABINA	5,00 m <sup>2</sup>	3 WC - Z - PRETPROSTOR	5,00 m <sup>2</sup>
4 WC - M - KABINA	4,70 m <sup>2</sup>	4 WC - M - KABINA	4,70 m <sup>2</sup>
5 SERVER SOBA	3,60 m <sup>2</sup>	5 SERVER SOBA	2,70 m <sup>2</sup>
6 SOBA ZA SASTANKE 1	171,90 m <sup>2</sup>	6 UREĐSKI PROSTOR	171,90 m <sup>2</sup>
7 SOBA ZA SASTANKE 2	12,90 m <sup>2</sup>		
8 SOBA ZA SASTANKE 3	12,90 m <sup>2</sup>	<b>URED 07.D</b>	247,60 m <sup>2</sup>
9 UREĐSKI PROSTOR	203,60 m <sup>2</sup>	1 KUHINJA	5,40 m <sup>2</sup>
<b>URED 07.B</b>	397,10 m <sup>2</sup>	2 SOBA ZA SASTANKE 1	12,40 m <sup>2</sup>
1 KUHINJA	6,50 m <sup>2</sup>	3 SOBA ZA SASTANKE 2	14,20 m <sup>2</sup>
2 PRETPROSTOR	4,90 m <sup>2</sup>	4 WC - Z - PRETPROSTOR	5,00 m <sup>2</sup>
3 WC - Z - KABINA	5,30 m <sup>2</sup>	5 WC - Z - KABINA	5,00 m <sup>2</sup>
4 WC - M - KABINA	4,70 m <sup>2</sup>	6 WC - M - KABINA	4,70 m <sup>2</sup>
5 WC - M - KABINA	3,60 m <sup>2</sup>	7 WC - M - KABINA	3,60 m <sup>2</sup>
6 UREĐSKI PROSTOR	202,30 m <sup>2</sup>	8 UREĐSKI PROSTOR	202,30 m <sup>2</sup>
7 UREĐSKI PROSTOR	79,50 m <sup>2</sup>		
<b>JEZGRA</b>	119,80 m <sup>2</sup>	<b>KOMUNIKACUJE</b>	167,40 m <sup>2</sup>
1 STUBIŠĐE 1	28,60 m <sup>2</sup>	1 STUBIŠĐE 1	28,60 m <sup>2</sup>
2 STUBIŠĐE 2	61,80 m <sup>2</sup>	2 STUBIŠĐE 2	61,80 m <sup>2</sup>
3 HODNIK 1	29,40 m <sup>2</sup>	3 HODNIK 1	29,40 m <sup>2</sup>
4 LIFT OVI	29,40 m <sup>2</sup>	4 LIFT OVI	29,40 m <sup>2</sup>
<b>TEHNIĐKE PROSTORUJE</b>	12,50 m <sup>2</sup>	<b>TEHNIĐKE PROSTORUJE</b>	12,50 m <sup>2</sup>
1 HIĐROSTANICA	12,50 m <sup>2</sup>	1 HIĐROSTANICA	12,50 m <sup>2</sup>


<b>JEDANAESTI KAT</b>	1032,30 m <sup>2</sup>		
<b>URED 11.A</b>	674,20 m <sup>2</sup>	<b>URED 11.C</b>	261,10 m <sup>2</sup>
1 KUHINJA 1	6,40 m <sup>2</sup>	1 KUHINJA	5,20 m <sup>2</sup>
2 WC - Z - PRETPROSTOR	12,90 m <sup>2</sup>	2 WC - Z - PRETPROSTOR	5,20 m <sup>2</sup>
3 WC - Z - KABINA	5,00 m <sup>2</sup>	3 WC - Z - KABINA	5,30 m <sup>2</sup>
4 WC - M - KABINA	4,70 m <sup>2</sup>	4 WC - M - KABINA	5,20 m <sup>2</sup>
5 SERVER SOBA	3,60 m <sup>2</sup>	5 SERVER SOBA	3,00 m <sup>2</sup>
6 SOBA ZA SASTANKE 1	171,90 m <sup>2</sup>	6 SOBA ZA SASTANKE 1	4,80 m <sup>2</sup>
7 SOBA ZA SASTANKE 2	12,90 m <sup>2</sup>	7 SOBA ZA SASTANKE 1	12,90 m <sup>2</sup>
8 UREĐSKI PROSTOR	203,60 m <sup>2</sup>	8 SOBA ZA SASTANKE 2	12,90 m <sup>2</sup>
<b>URED 11.B</b>	230,90 m <sup>2</sup>	9 UREĐSKI PROSTOR	151,20 m <sup>2</sup>
1 KUHINJA	3,80 m <sup>2</sup>	10 UREĐSKI PROSTOR	216,60 m <sup>2</sup>
2 WC - Z - PRETPROSTOR	5,10 m <sup>2</sup>		
3 WC - Z - KABINA	5,50 m <sup>2</sup>	<b>JEZGRA</b>	119,80 m <sup>2</sup>
4 WC - M - KABINA	2,10 m <sup>2</sup>	1 STUBIŠĐE 1	28,60 m <sup>2</sup>
5 SERVER SOBA	12,90 m <sup>2</sup>	2 STUBIŠĐE 2	61,80 m <sup>2</sup>
6 SOBA ZA SASTANKE 1	12,90 m <sup>2</sup>	3 HODNIK 1	29,40 m <sup>2</sup>
7 UREĐSKI PROSTOR	188,60 m <sup>2</sup>	4 LIFT OVI	29,40 m <sup>2</sup>
		<b>KOMUNIKACUJE</b>	167,40 m <sup>2</sup>
		1 STUBIŠĐE 1	28,60 m <sup>2</sup>
		2 STUBIŠĐE 2	61,80 m <sup>2</sup>
		3 HODNIK 1	29,40 m <sup>2</sup>
		4 LIFT OVI	29,40 m <sup>2</sup>
		<b>TEHNIĐKE PROSTORUJE</b>	12,50 m <sup>2</sup>
		1 TEHNIĐKA PROSTORUJA	12,50 m <sup>2</sup>
		<b>VANJSKA TERASA</b>	225,80 m <sup>2</sup>
		1 VANJSKA TERASA	225,80 m <sup>2</sup>

<b>DVANAESTI KAT</b>	1032,30 m <sup>2</sup>		
<b>URED 12.A</b>	674,20 m <sup>2</sup>	<b>URED 12.C</b>	261,10 m <sup>2</sup>
1 KUHINJA 1	6,40 m <sup>2</sup>	1 KUHINJA	5,20 m <sup>2</sup>
2 WC - Z - PRETPROSTOR	12,90 m <sup>2</sup>	2 WC - Z - PRETPROSTOR	5,20 m <sup>2</sup>
3 WC - Z - KABINA	5,00 m <sup>2</sup>	3 WC - Z - KABINA	5,30 m <sup>2</sup>
4 WC - M - KABINA	4,70 m <sup>2</sup>	4 WC - M - KABINA	5,20 m <sup>2</sup>
5 SERVER SOBA	3,60 m <sup>2</sup>	5 SERVER SOBA	3,00 m <sup>2</sup>
6 SOBA ZA SASTANKE 1	171,90 m <sup>2</sup>	6 SOBA ZA SASTANKE 1	4,80 m <sup>2</sup>
7 SOBA ZA SASTANKE 2	12,90 m <sup>2</sup>	7 SOBA ZA SASTANKE 2	12,90 m <sup>2</sup>
8 UREĐSKI PROSTOR	203,60 m <sup>2</sup>	8 SOBA ZA SASTANKE 3	12,90 m <sup>2</sup>
<b>URED 12.B</b>	230,90 m <sup>2</sup>	9 UREĐSKI PROSTOR	151,20 m <sup>2</sup>
1 KUHINJA	3,80 m <sup>2</sup>	10 UREĐSKI PROSTOR	216,60 m <sup>2</sup>
2 WC - Z - PRETPROSTOR	5,10 m <sup>2</sup>		
3 WC - Z - KABINA	5,50 m <sup>2</sup>	<b>JEZGRA</b>	119,80 m <sup>2</sup>
4 WC - M - KABINA	2,10 m <sup>2</sup>	1 STUBIŠĐE 1	28,60 m <sup>2</sup>
5 SERVER SOBA	12,90 m <sup>2</sup>	2 STUBIŠĐE 2	61,80 m <sup>2</sup>
6 SOBA ZA SASTANKE 1	12,90 m <sup>2</sup>	3 HODNIK 1	29,40 m <sup>2</sup>
7 UREĐSKI PROSTOR	188,60 m <sup>2</sup>	4 LIFT OVI	29,40 m <sup>2</sup>
		<b>KOMUNIKACUJE</b>	167,40 m <sup>2</sup>
		1 STUBIŠĐE 1	28,60 m <sup>2</sup>
		2 STUBIŠĐE 2	61,80 m <sup>2</sup>
		3 HODNIK 1	29,40 m <sup>2</sup>
		4 LIFT OVI	29,40 m <sup>2</sup>
		<b>TEHNIĐKE PROSTORUJE</b>	12,50 m <sup>2</sup>
		1 TEHNIĐKA PROSTORUJA	12,50 m <sup>2</sup>





TLOCRT PODRUM -1


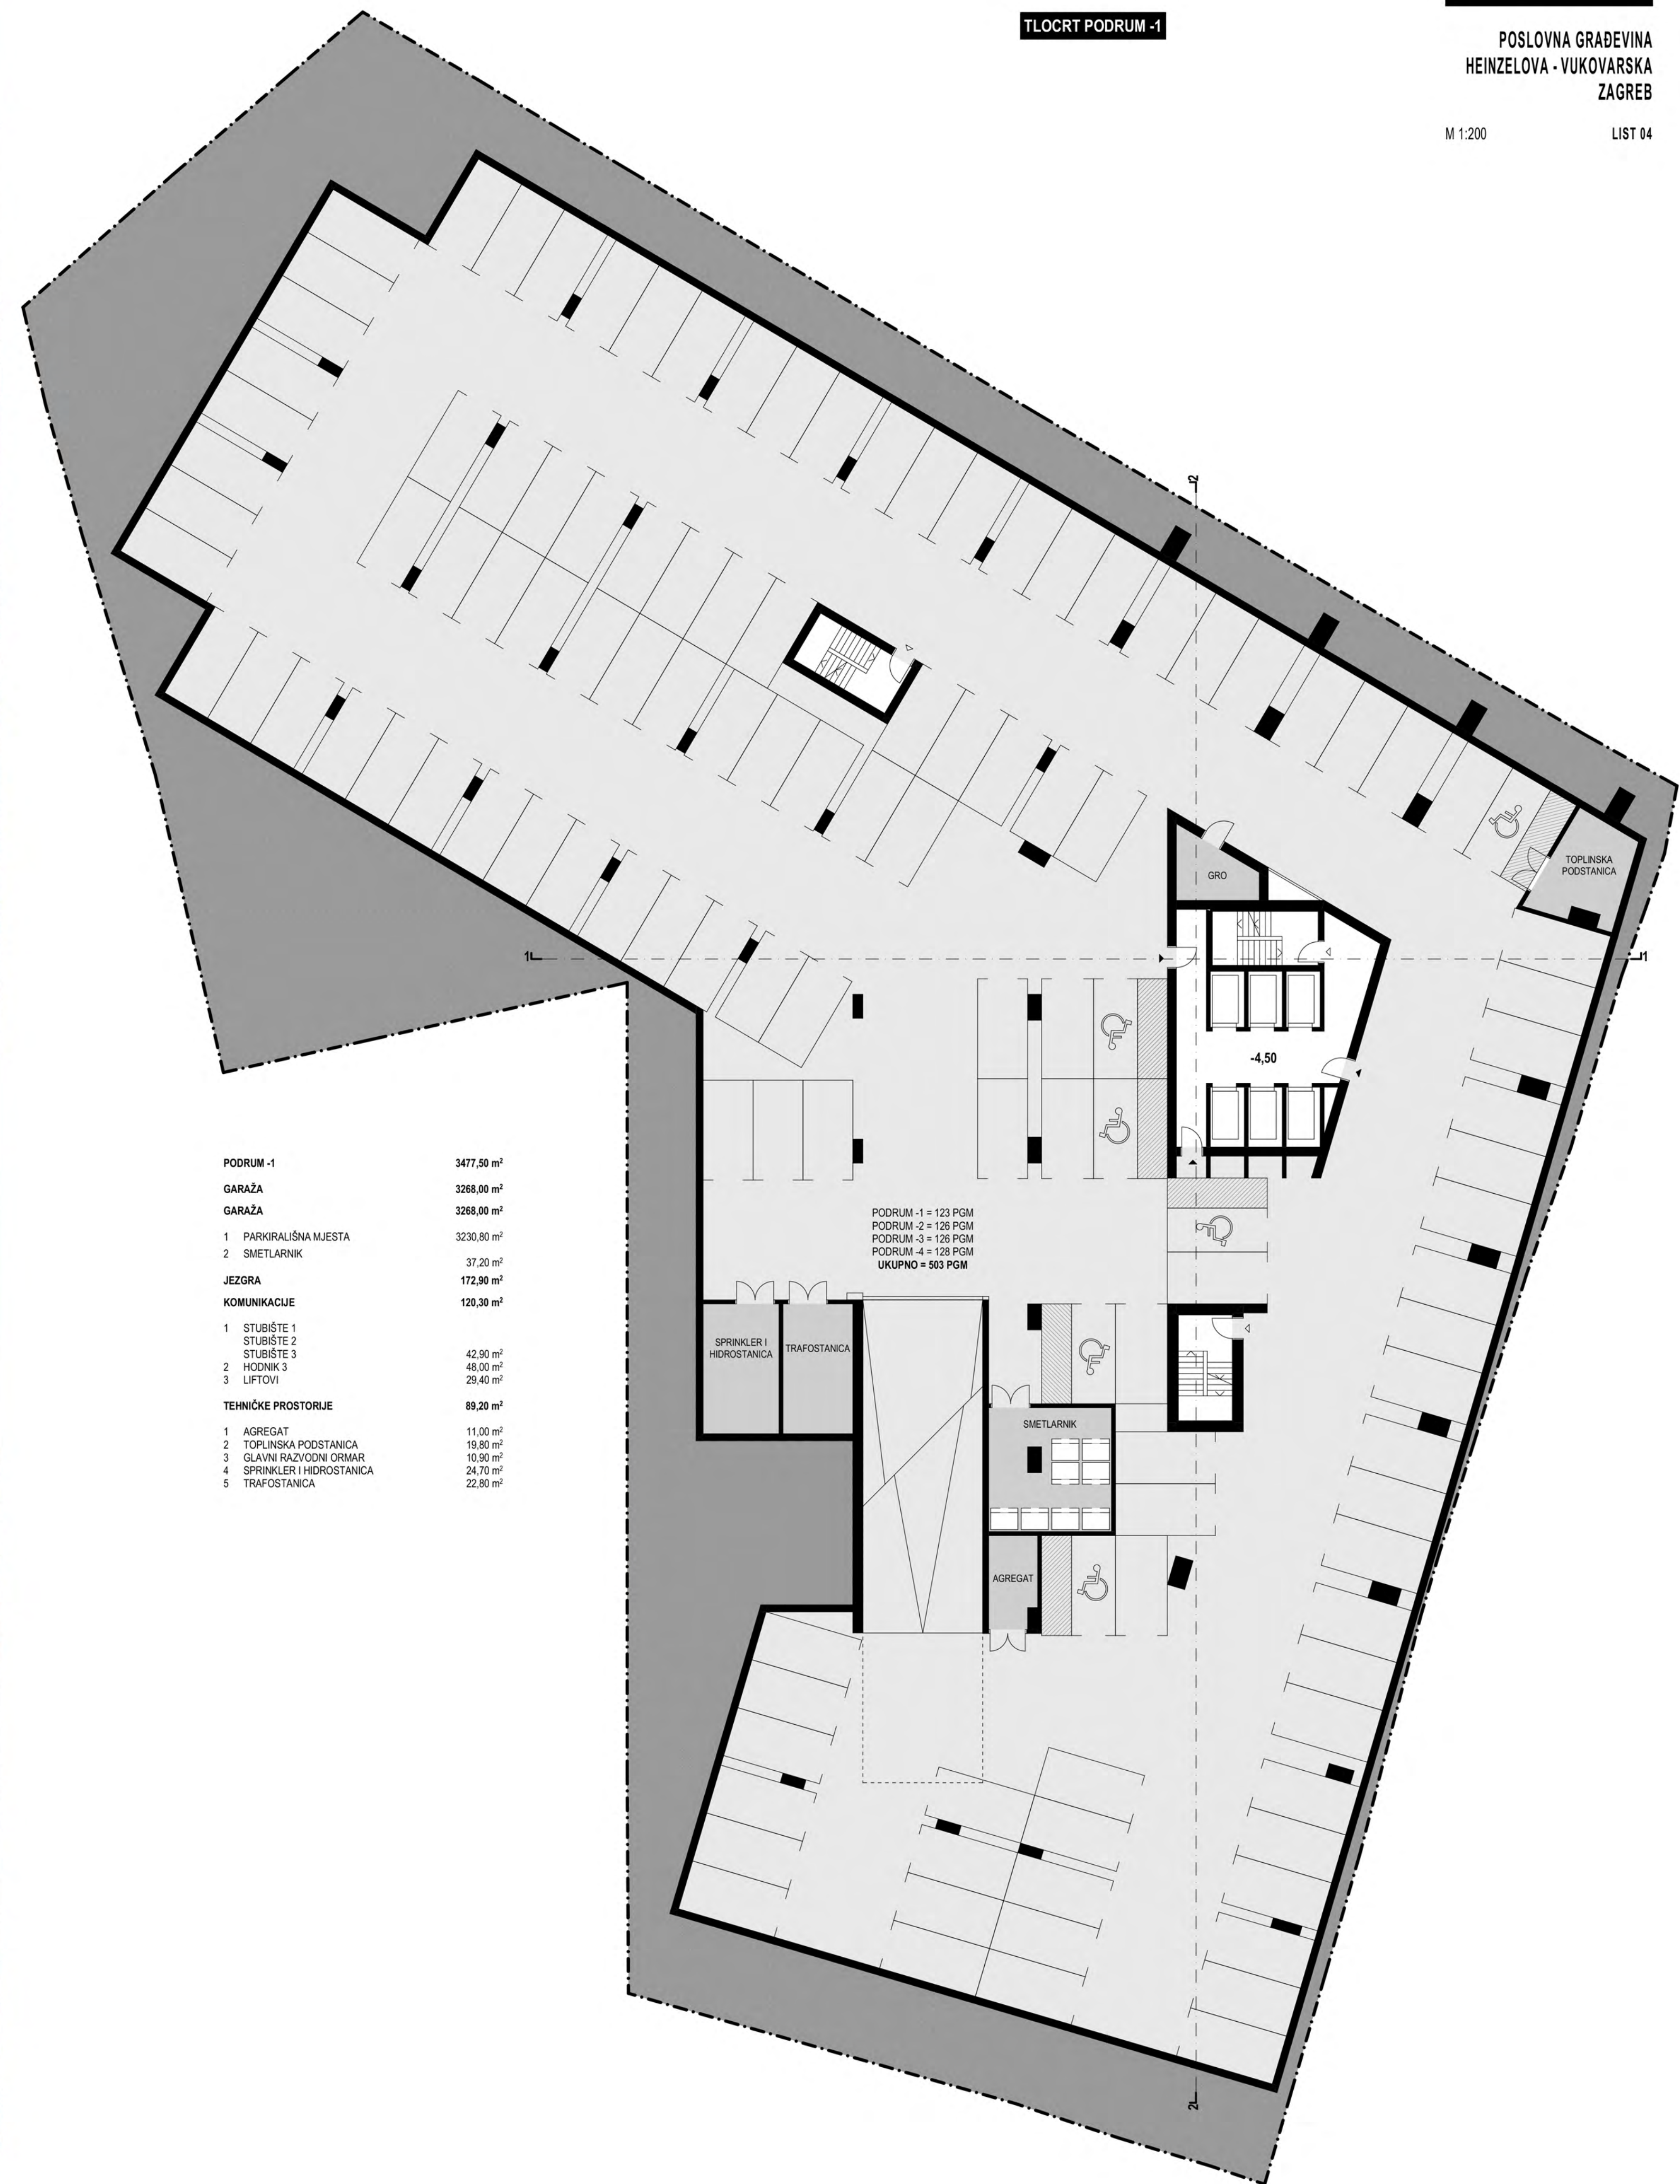


PODRUM -1	3477,50 m <sup>2</sup>
GARAĐA	3288,00 m <sup>2</sup>
GARAĐA	3288,00 m <sup>2</sup>
1 PARKIRALIŠNA MJESTA	3230,80 m <sup>2</sup>
2 SMETLARNIK	37,20 m <sup>2</sup>
JEZGRA	172,90 m <sup>2</sup>
KOMUNIKACIJE	120,30 m <sup>2</sup>
1 STUBIŠTE 1	
2 STUBIŠTE 2	42,90 m <sup>2</sup>
3 STUBIŠTE 3	48,00 m <sup>2</sup>
4 HODNIK 3	29,40 m <sup>2</sup>
3 LIFTOVI	
TEHNIĐKE PROSTORIJE	89,20 m <sup>2</sup>
1 AGREGAT	11,00 m <sup>2</sup>
2 TOPLINSKA PODSTANICA	19,80 m <sup>2</sup>
3 GLAVNI RAZVODNI ORMAR	10,90 m <sup>2</sup>
4 SPRINKLER I HIĐROSTANICA	24,70 m <sup>2</sup>
5 TRAFOSTANICA	22,80 m <sup>2</sup>



TLOCRT PODRUM -2 I-3

TLOCRT PODRUM -4

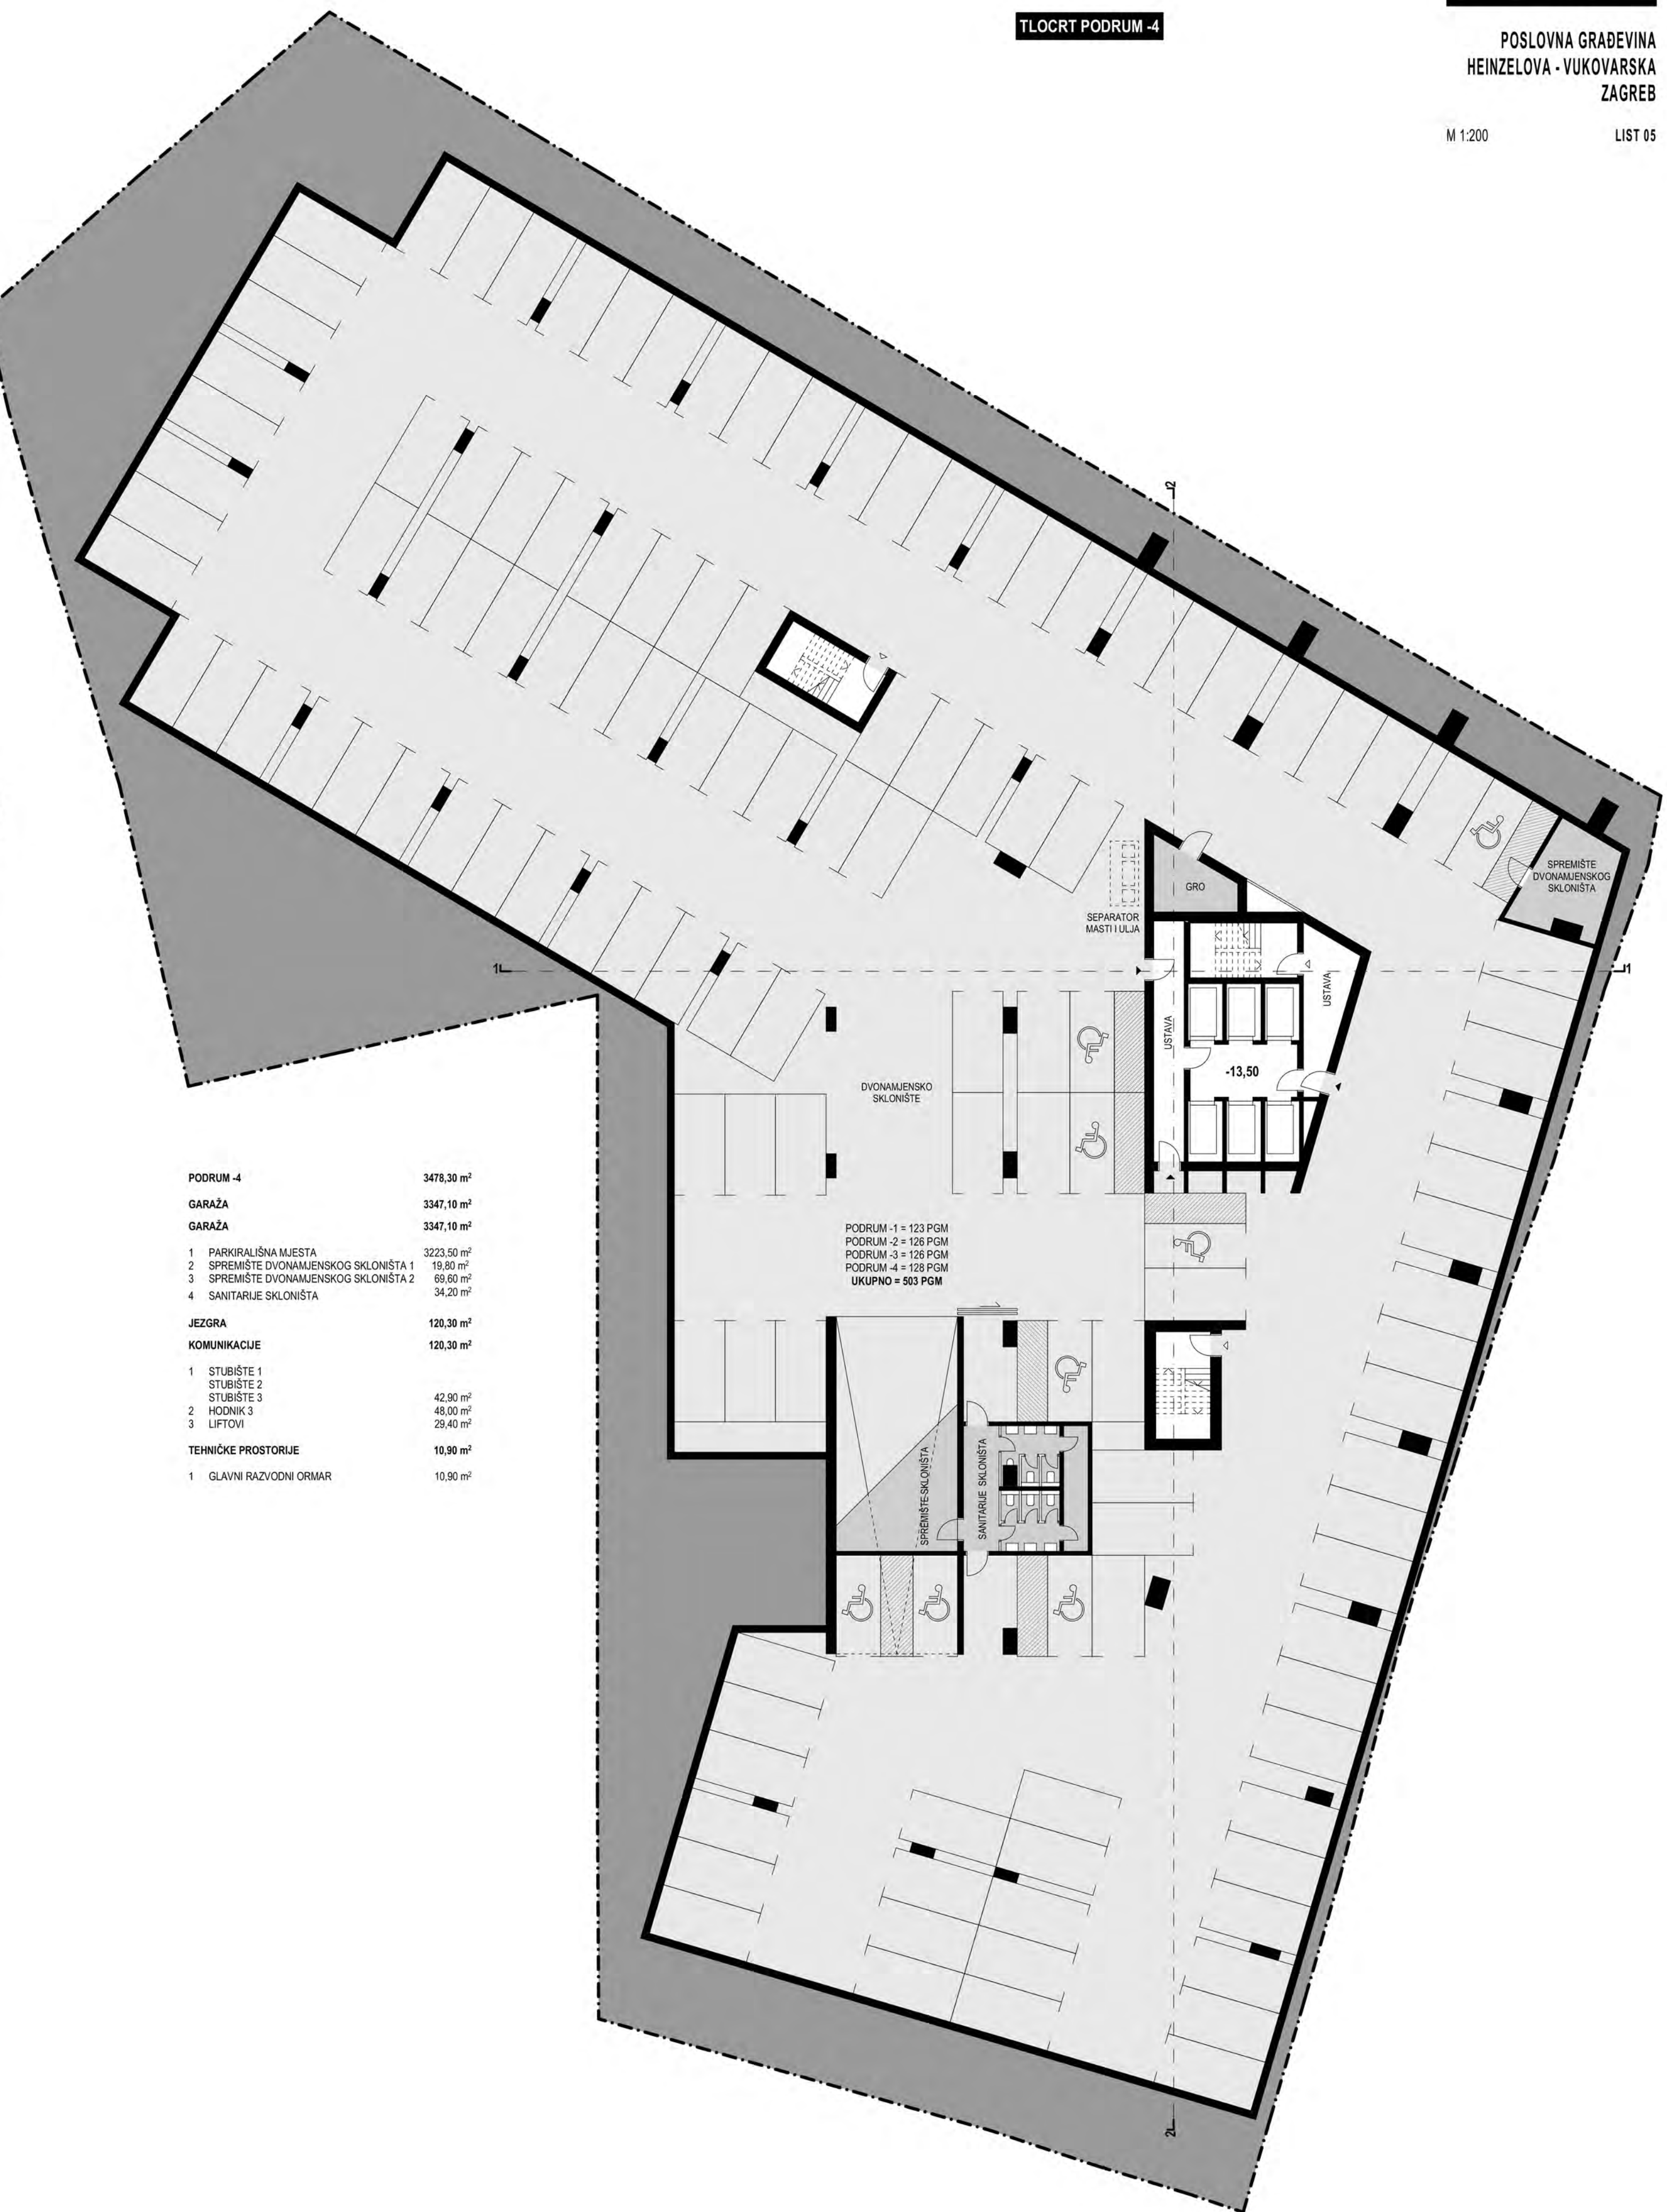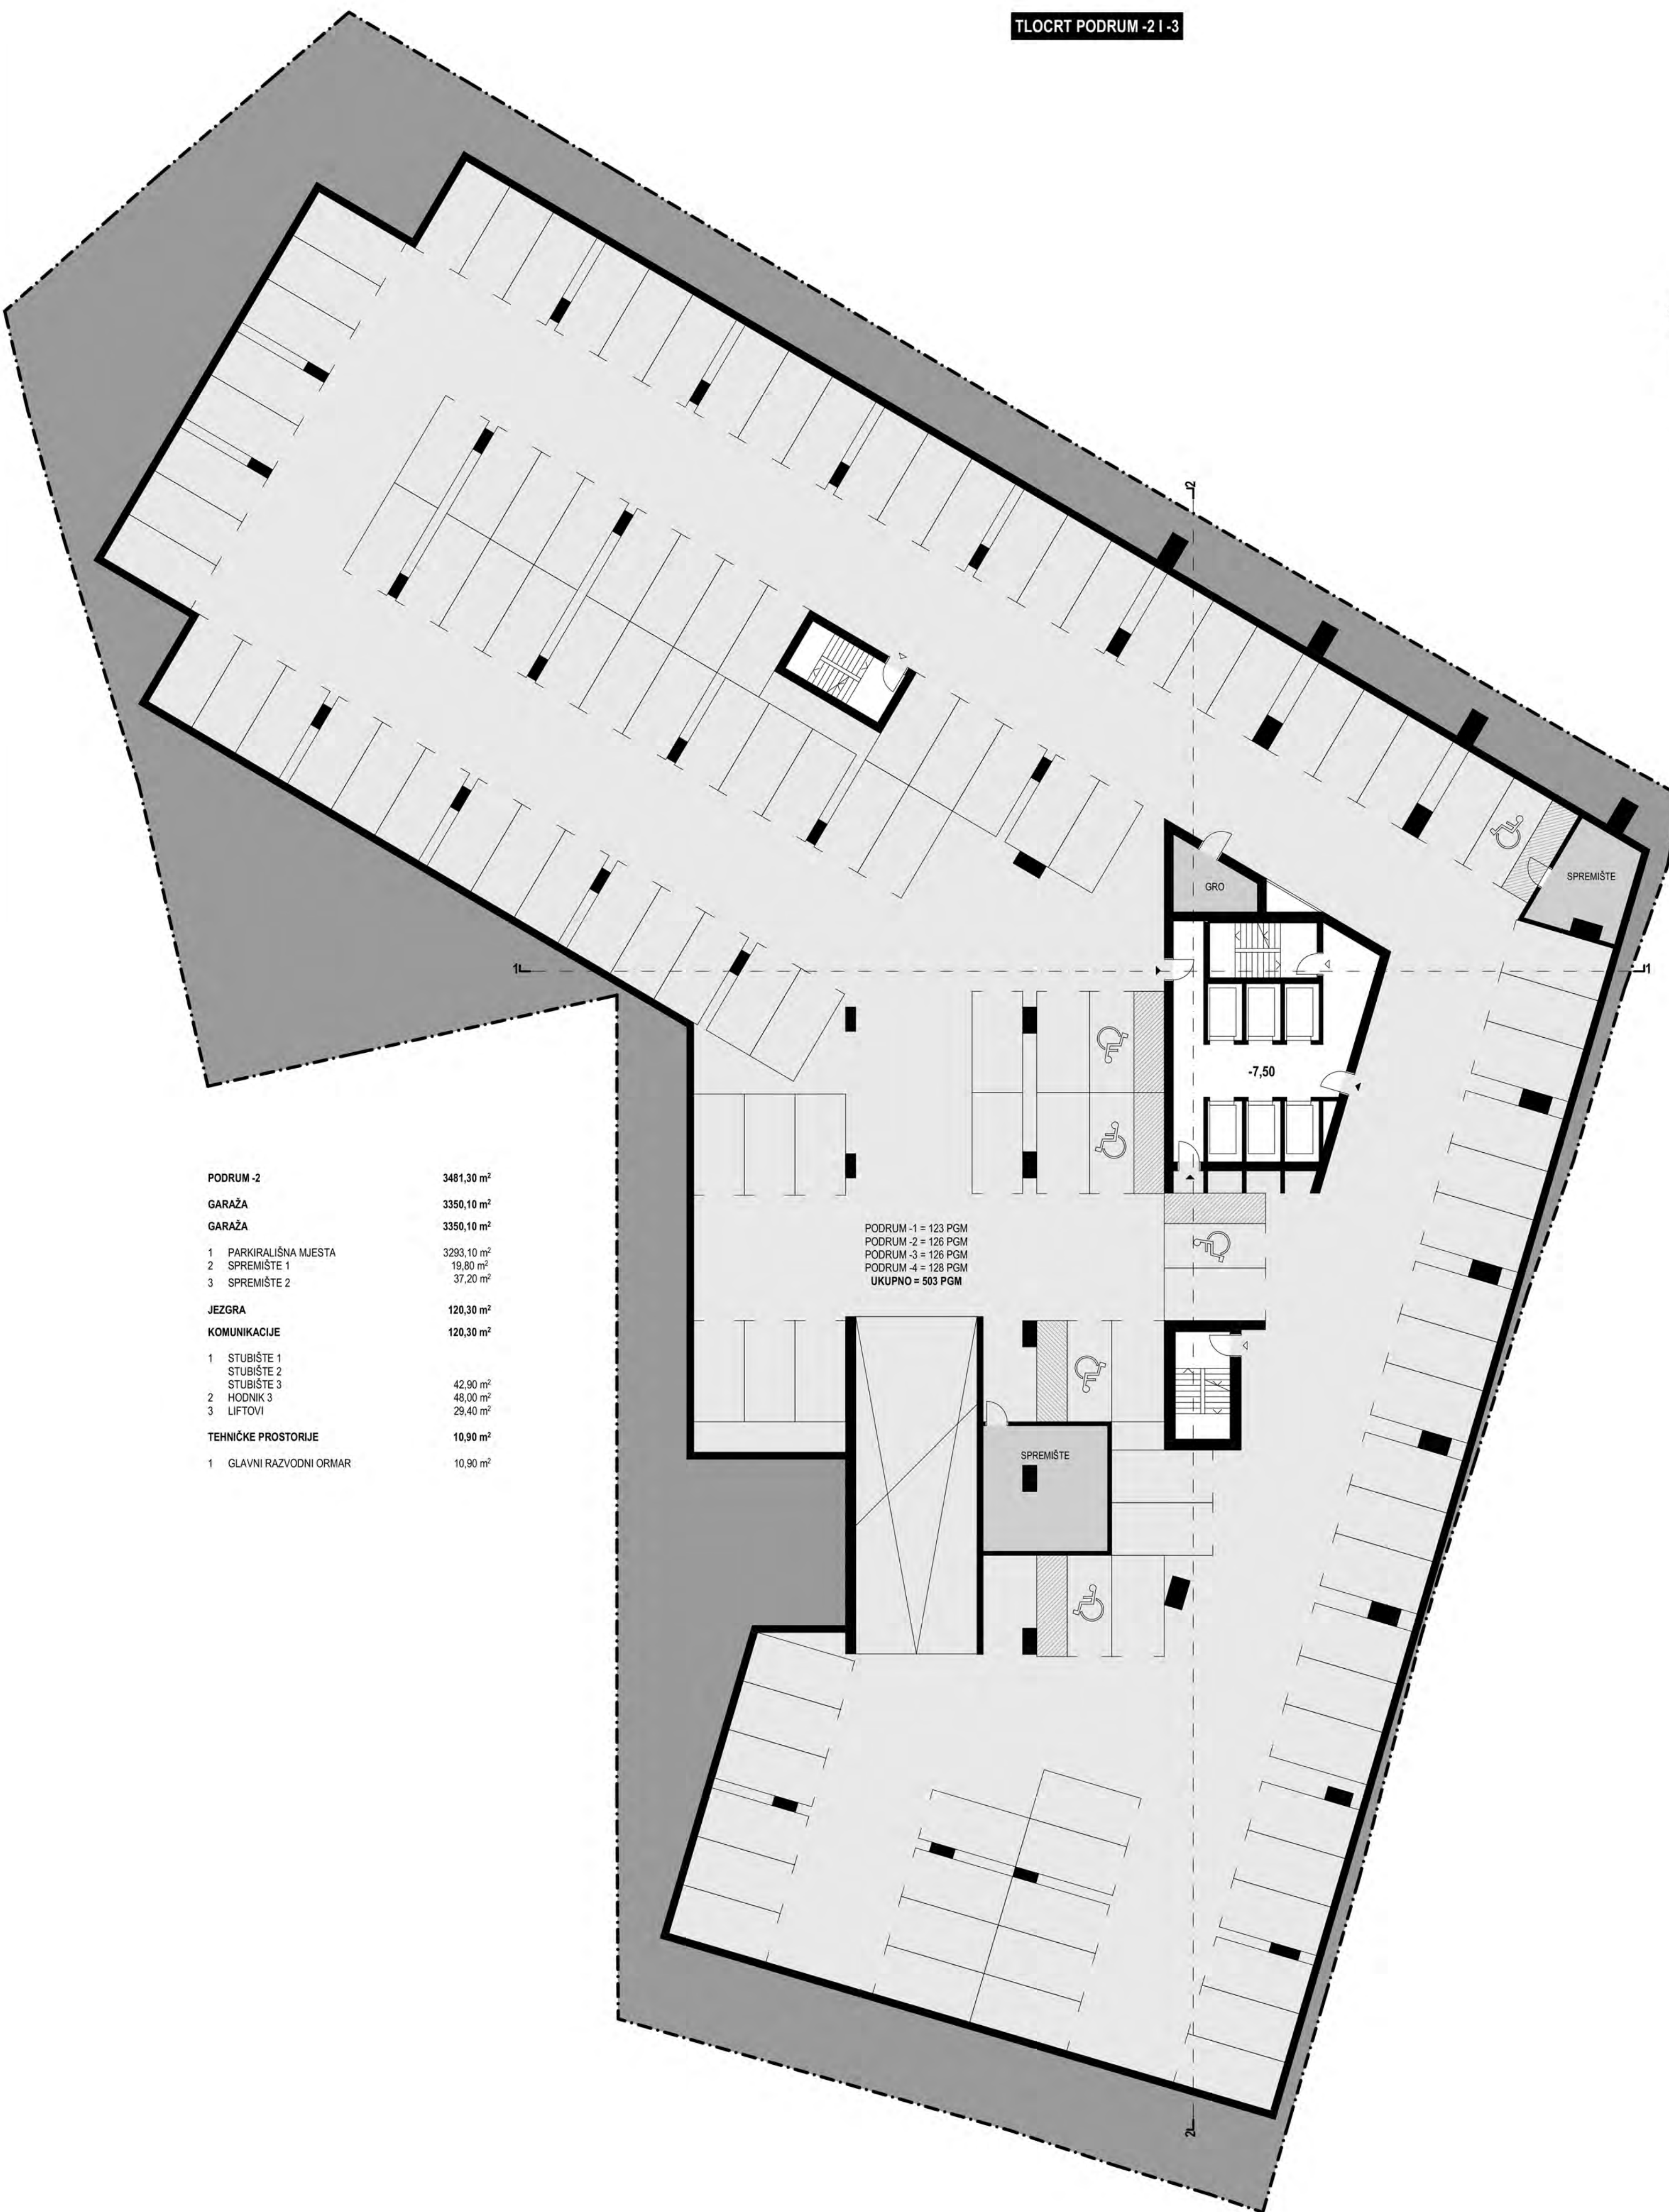

PODRUM -2	3481,30 m <sup>2</sup>
GARAŽA	3350,10 m <sup>2</sup>
GARAŽA	3350,10 m <sup>2</sup>
1 PARKIRALIŠNA MJESTA	3293,10 m <sup>2</sup>
2 SPREMIŠTE 1	19,80 m <sup>2</sup>
3 SPREMIŠTE 2	37,20 m <sup>2</sup>
JEZGRA	120,30 m <sup>2</sup>
KOMUNIKACIJE	120,30 m <sup>2</sup>
1 STUBIŠTE 1	
2 STUBIŠTE 2	
3 STUBIŠTE 3	42,90 m <sup>2</sup>
4 HOĐNIK 3	48,00 m <sup>2</sup>
5 LIFTOVI	29,40 m <sup>2</sup>
TEHNIČKE PROSTORIJE	10,90 m <sup>2</sup>
1 GLAVNI RAZVODNI ORMAR	10,90 m <sup>2</sup>

PODRUM -1 = 123 PGM  
PODRUM -2 = 126 PGM  
PODRUM -3 = 126 PGM  
PODRUM -4 = 128 PGM  
UKUPNO = 503 PGM


PODRUM -4	3478,30 m <sup>2</sup>
GARAŽA	3347,10 m <sup>2</sup>
GARAŽA	3347,10 m <sup>2</sup>
1 PARKIRALIŠNA MJESTA	3223,50 m <sup>2</sup>
2 SPREMIŠTE DVONAMJENSKOG SKLONIŠTA 1	19,80 m <sup>2</sup>
3 SPREMIŠTE DVONAMJENSKOG SKLONIŠTA 2	69,60 m <sup>2</sup>
4 SANITARNE SKLONIŠTA	34,20 m <sup>2</sup>
JEZGRA	120,30 m <sup>2</sup>
KOMUNIKACIJE	120,30 m <sup>2</sup>
1 STUBIŠTE 1	
2 STUBIŠTE 2	
3 STUBIŠTE 3	42,90 m <sup>2</sup>
4 HOĐNIK 3	48,00 m <sup>2</sup>
5 LIFTOVI	29,40 m <sup>2</sup>
TEHNIČKE PROSTORIJE	10,90 m <sup>2</sup>
1 GLAVNI RAZVODNI ORMAR	10,90 m <sup>2</sup>

PODRUM -1 = 123 PGM  
PODRUM -2 = 126 PGM  
PODRUM -3 = 126 PGM  
PODRUM -4 = 128 PGM  
UKUPNO = 503 PGM






**TLOCRT KROVA**

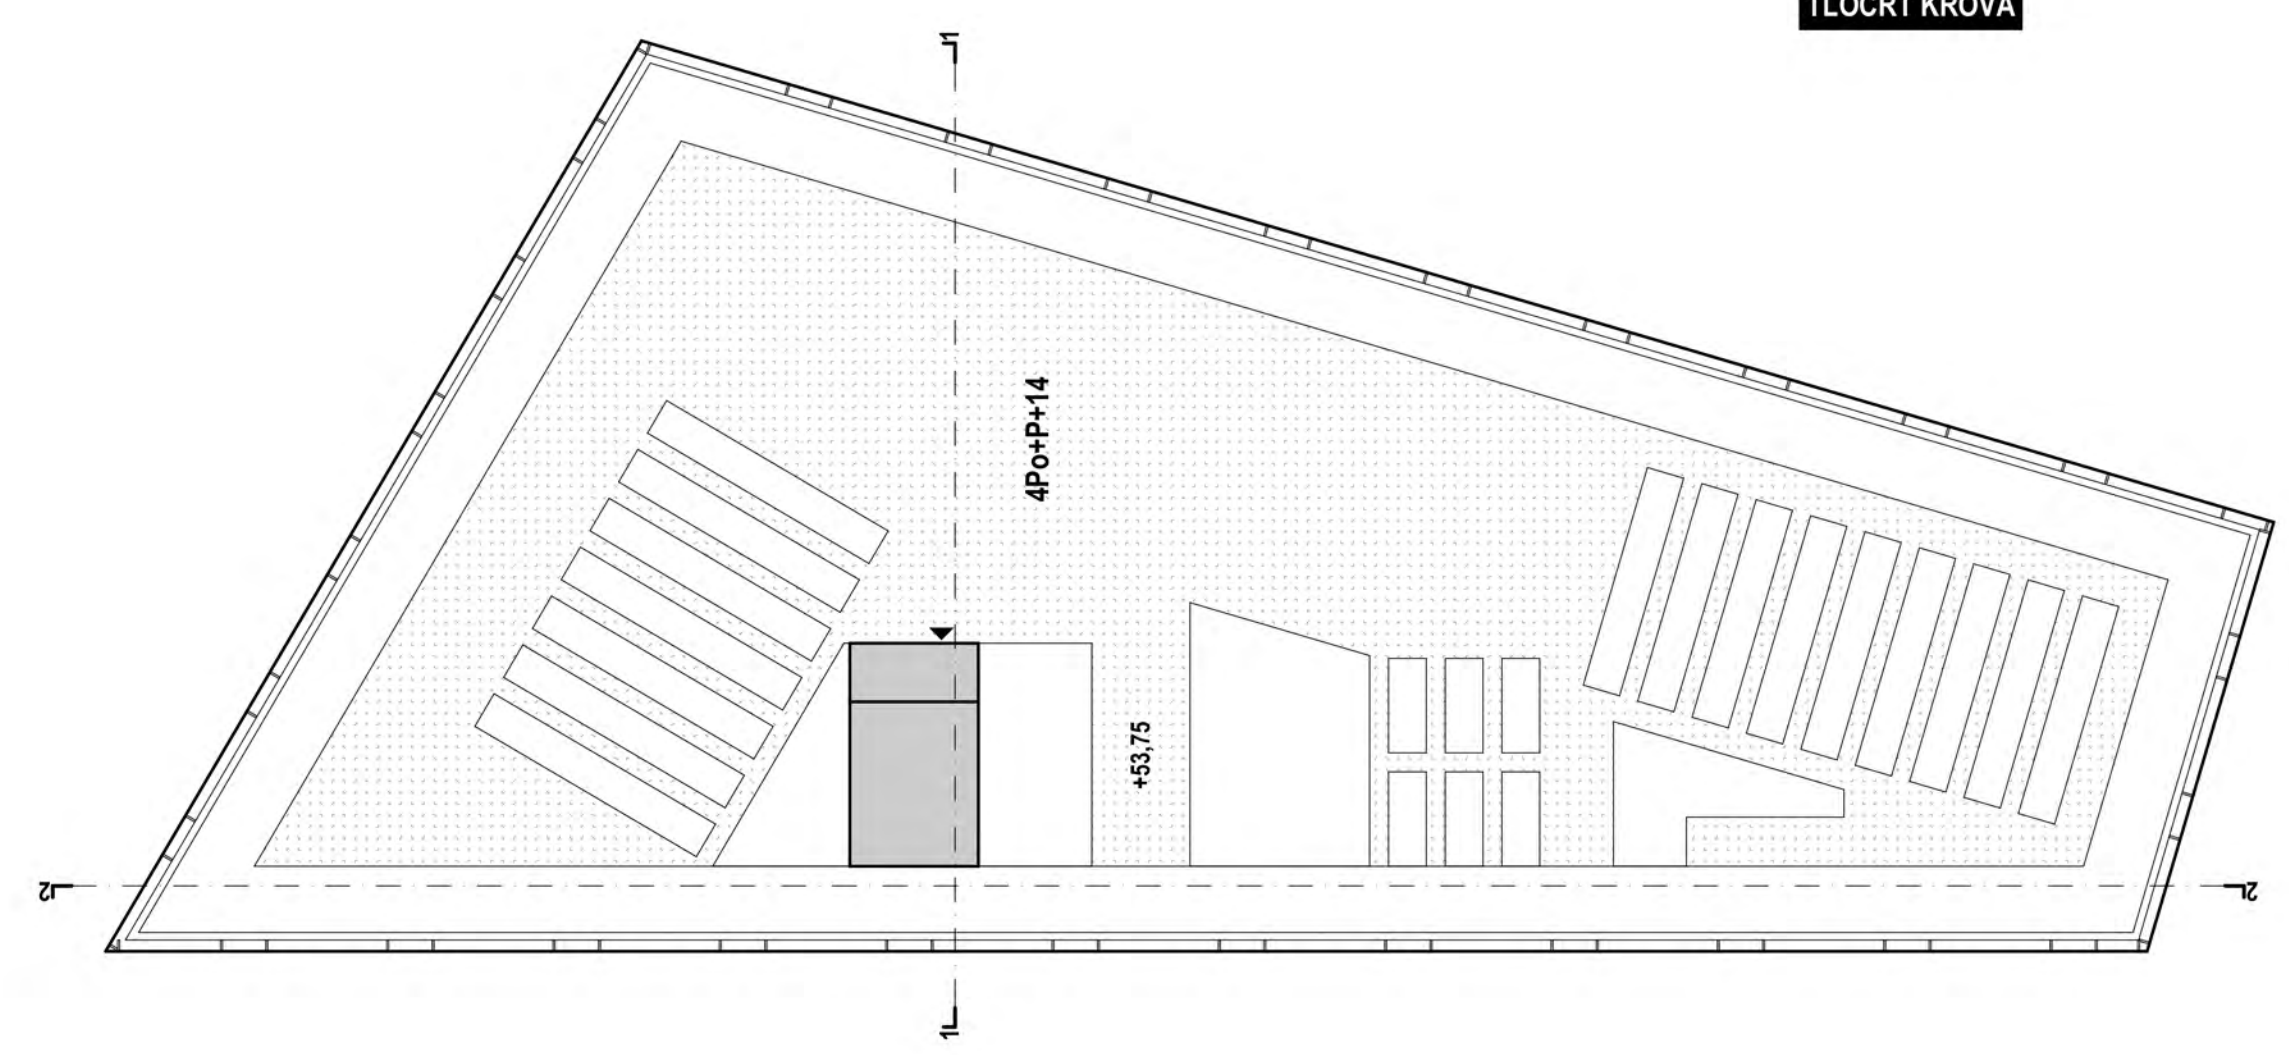

**PRESJEK 1**

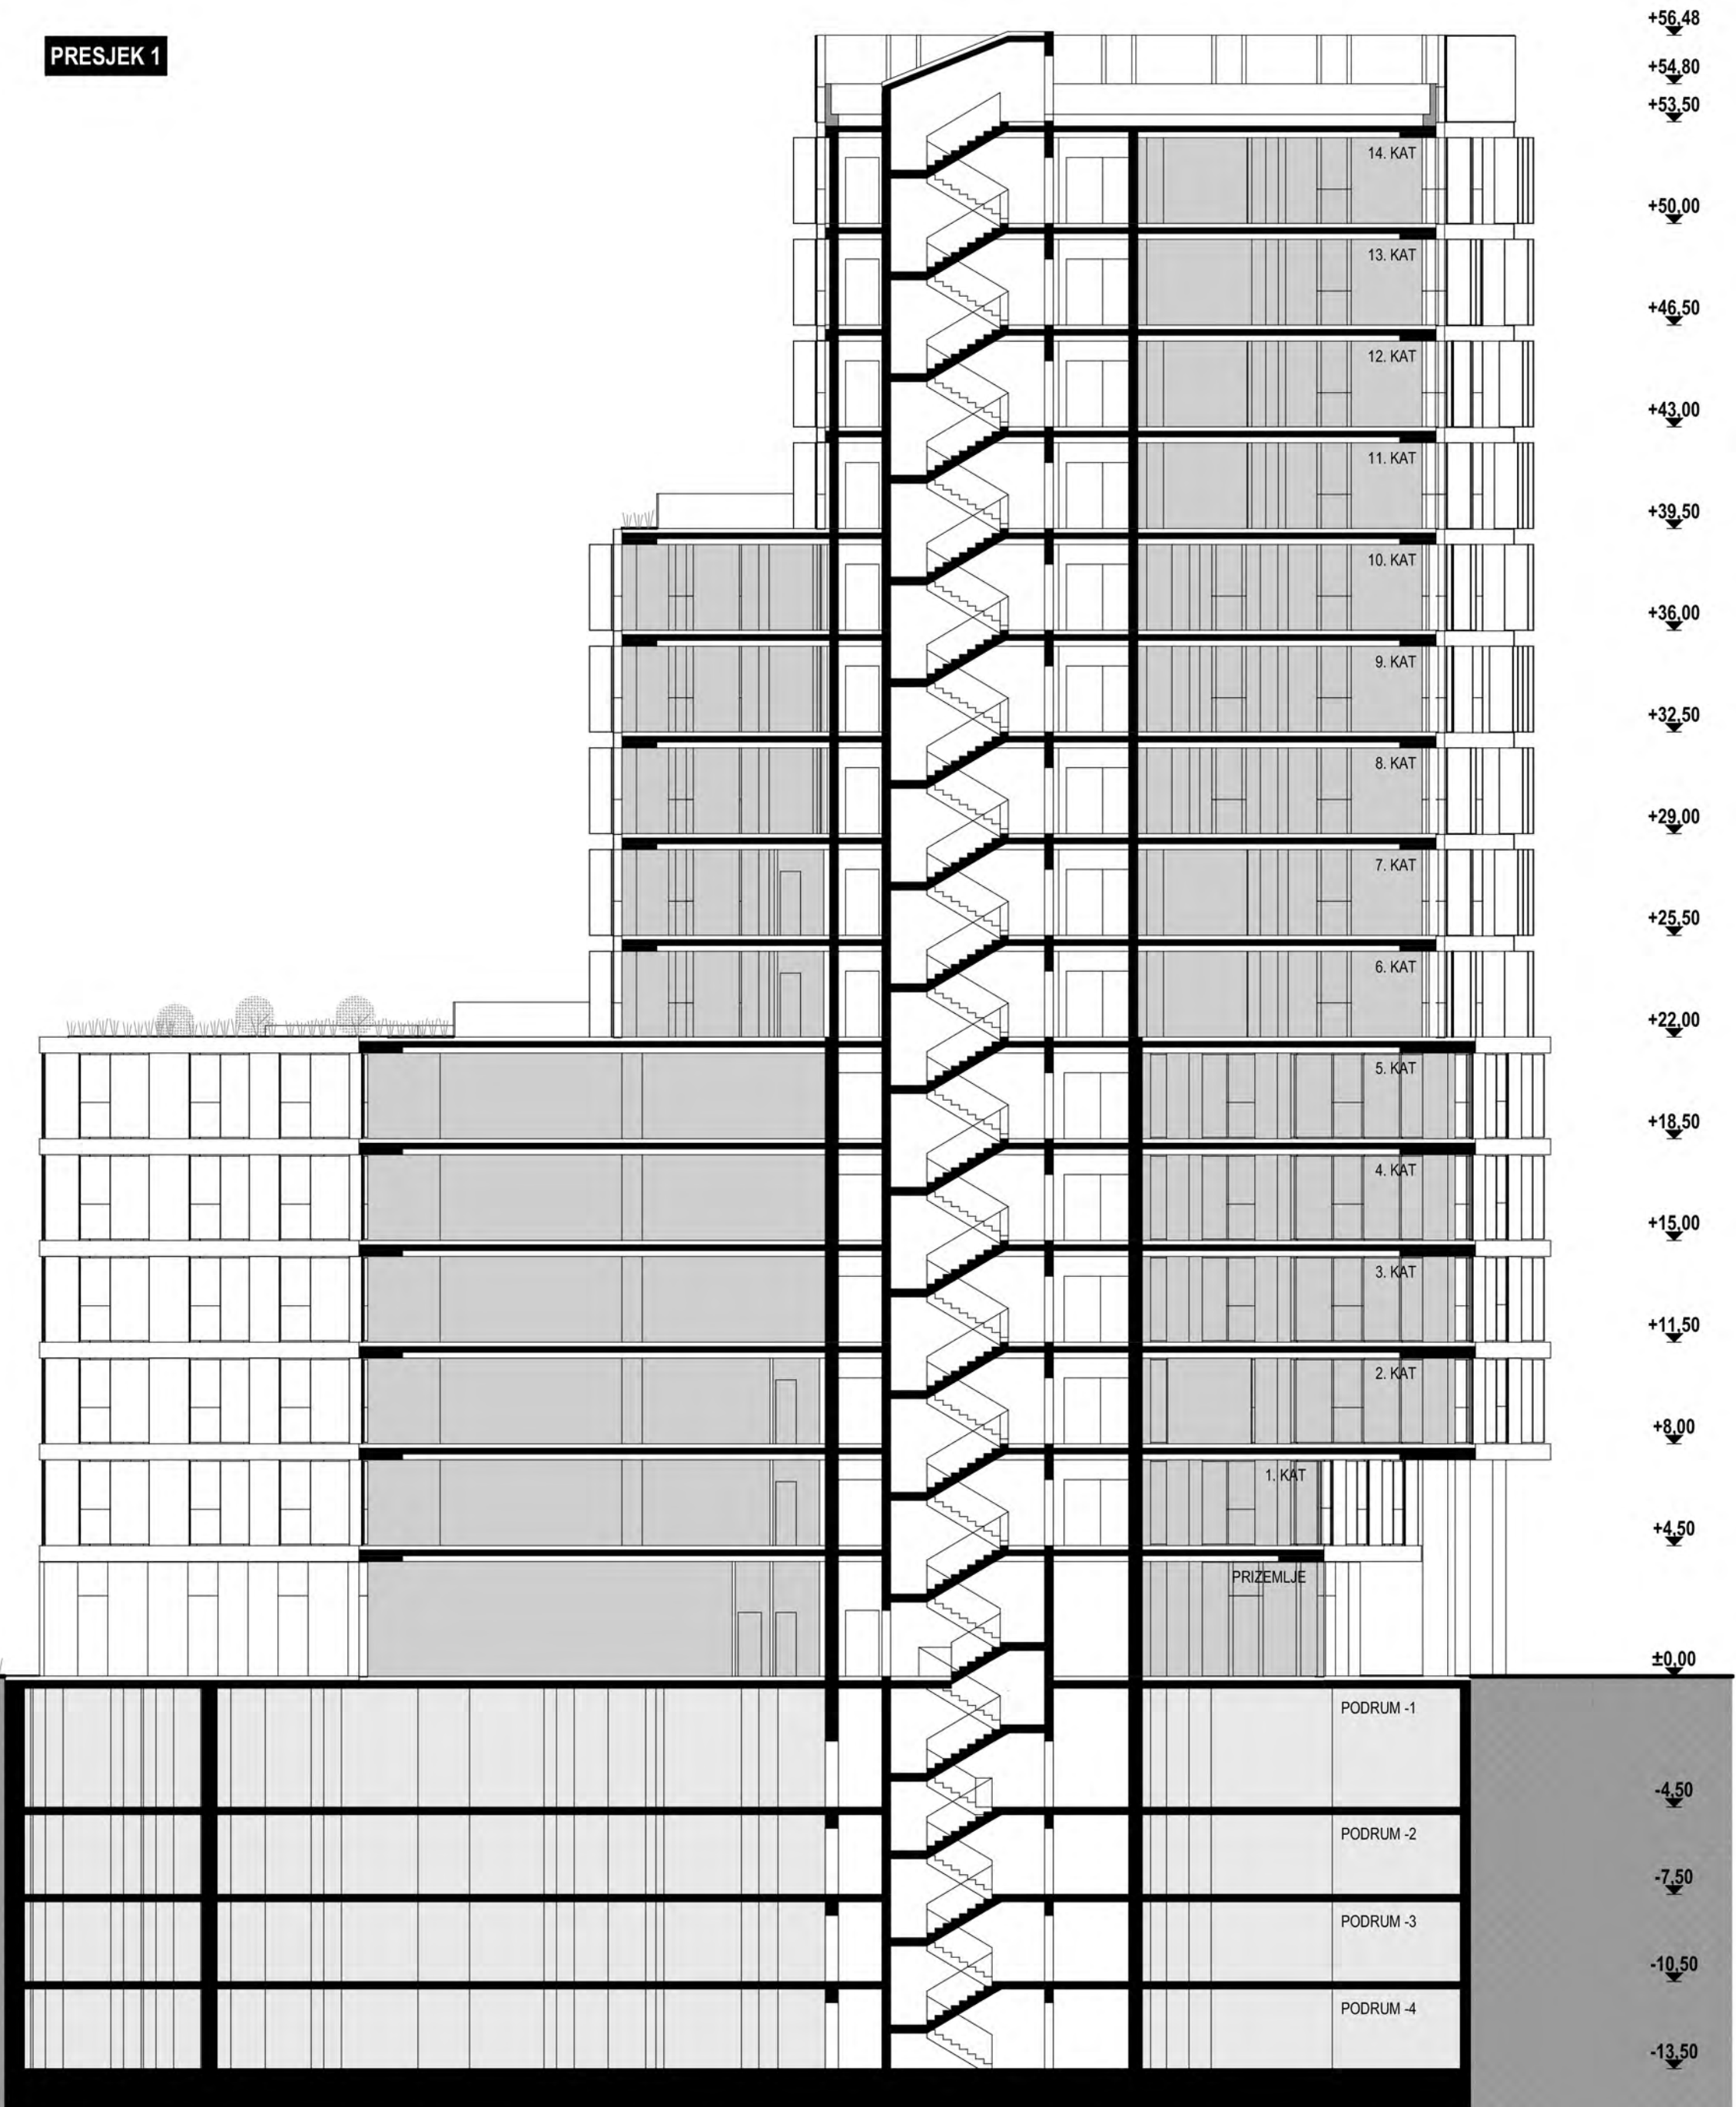


- +56,48
- +54,80
- +53,50
- +50,00
- +46,50
- +43,00
- +39,50
- +36,00
- +32,50
- +29,00
- +25,50
- +22,00
- +18,50
- +15,00
- +11,50
- +8,00
- +4,50
- ±0,00
- 4,50
- 7,50
- 10,50
- 13,50

**PRESJEK 2**




- +56,48
- +54,80
- +53,50
- +50,00
- +46,50
- +43,00
- +39,50
- +36,00
- +32,50
- +29,00
- +25,50
- +22,00
- +18,50
- +15,00
- +11,50
- +8,00
- +4,50
- ±0,00
- 4,50
- 7,50
- 10,50
- 13,50



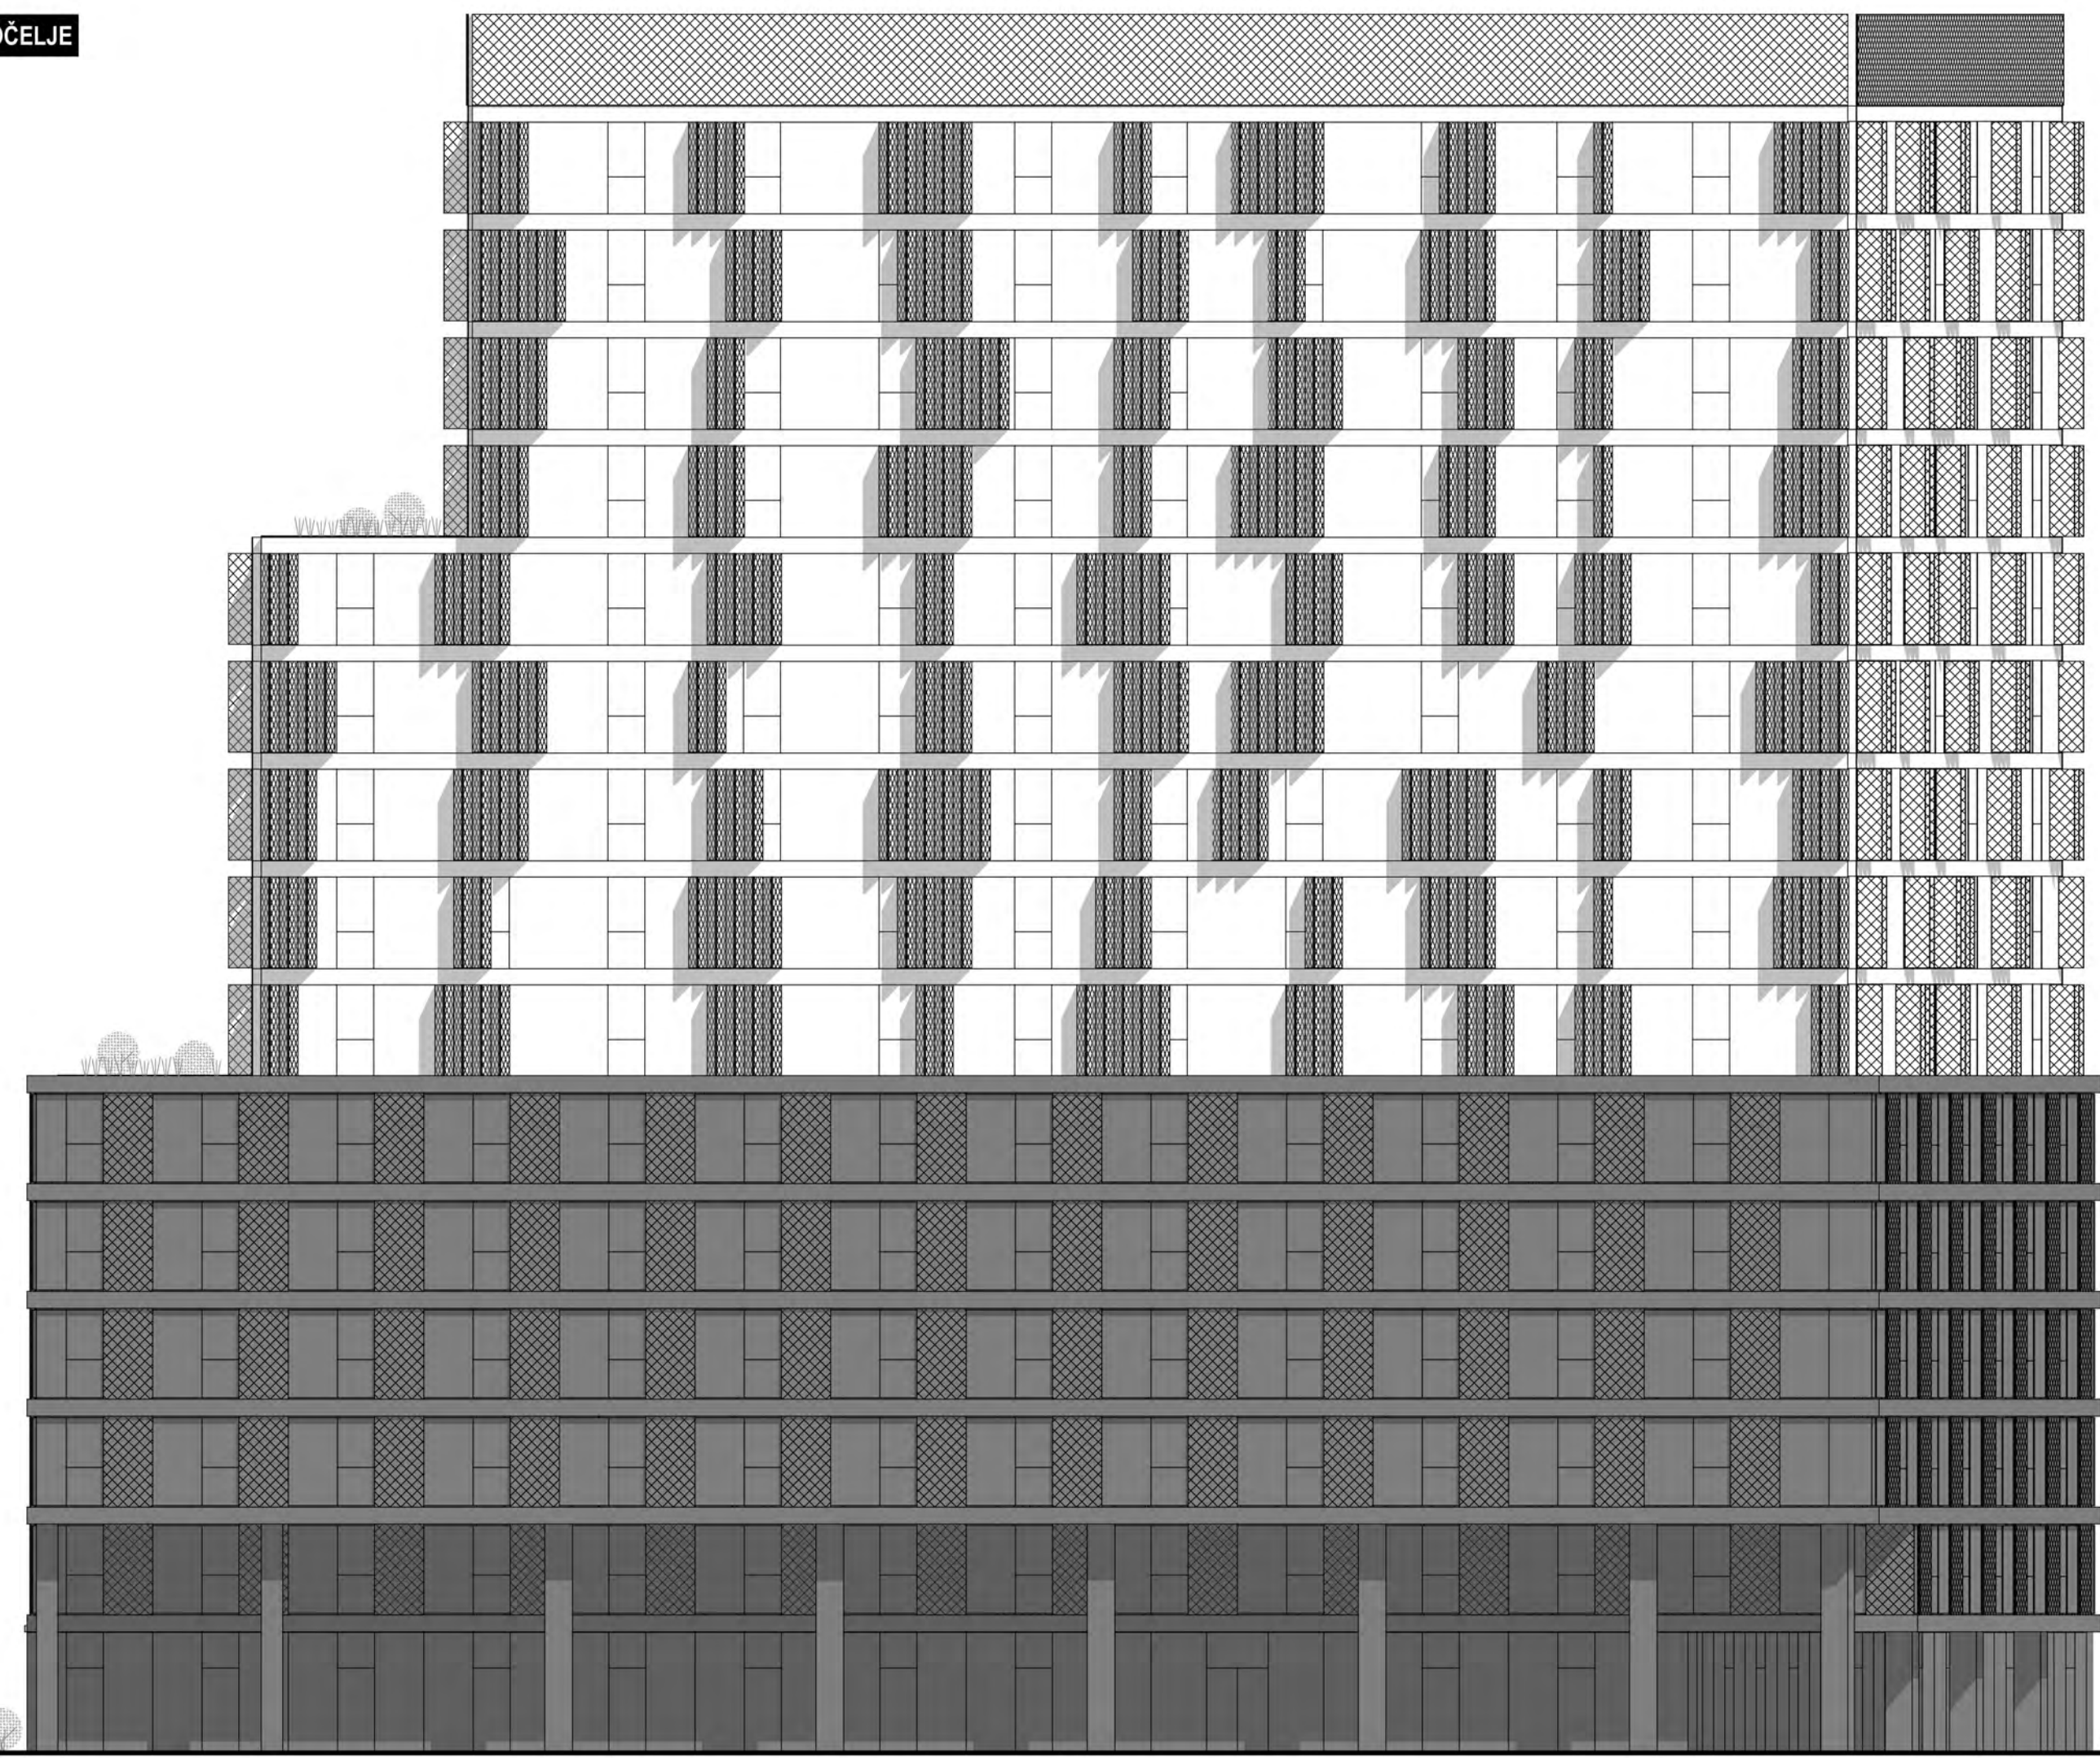


+54.00  
+53.50  
+50.00  
+46.50  
+43.00  
+39.50  
+36.00  
+32.50  
+29.00  
+25.50  
+22.00  
+18.50  
+15.00  
+11.50  
+8.00  
+4.50  
±0.00

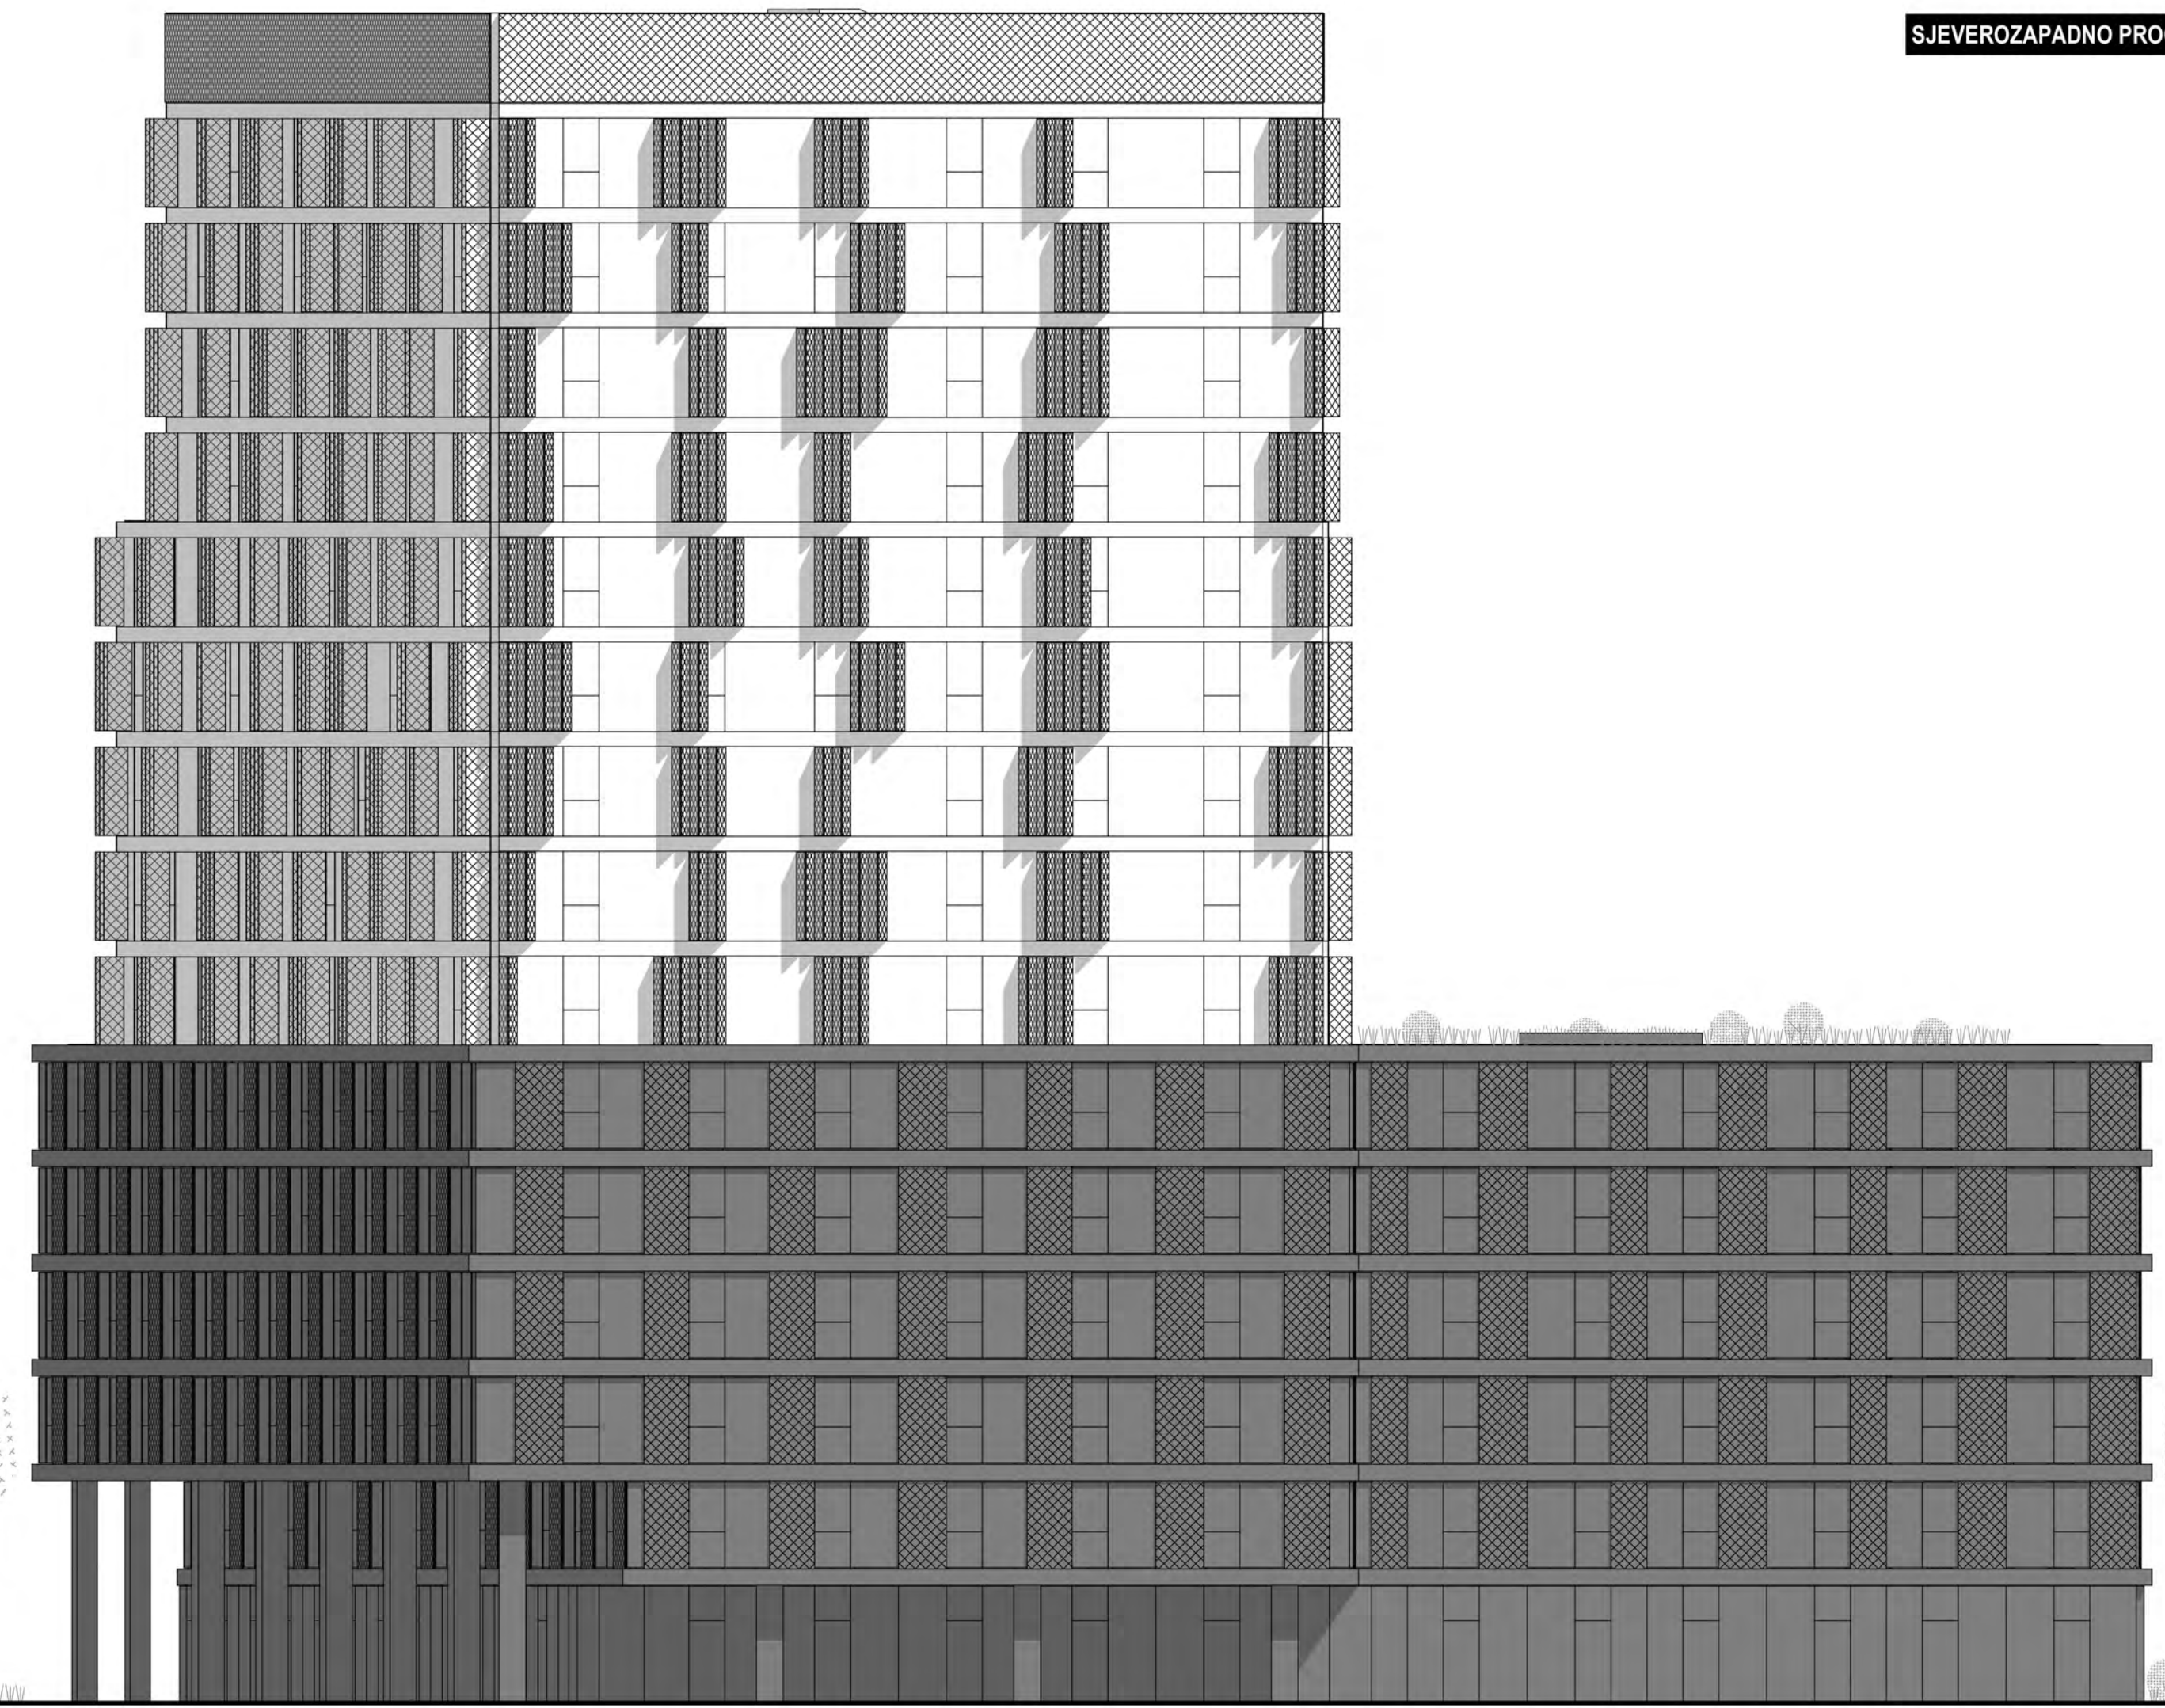





JUGOISTOČNO PROČELJE

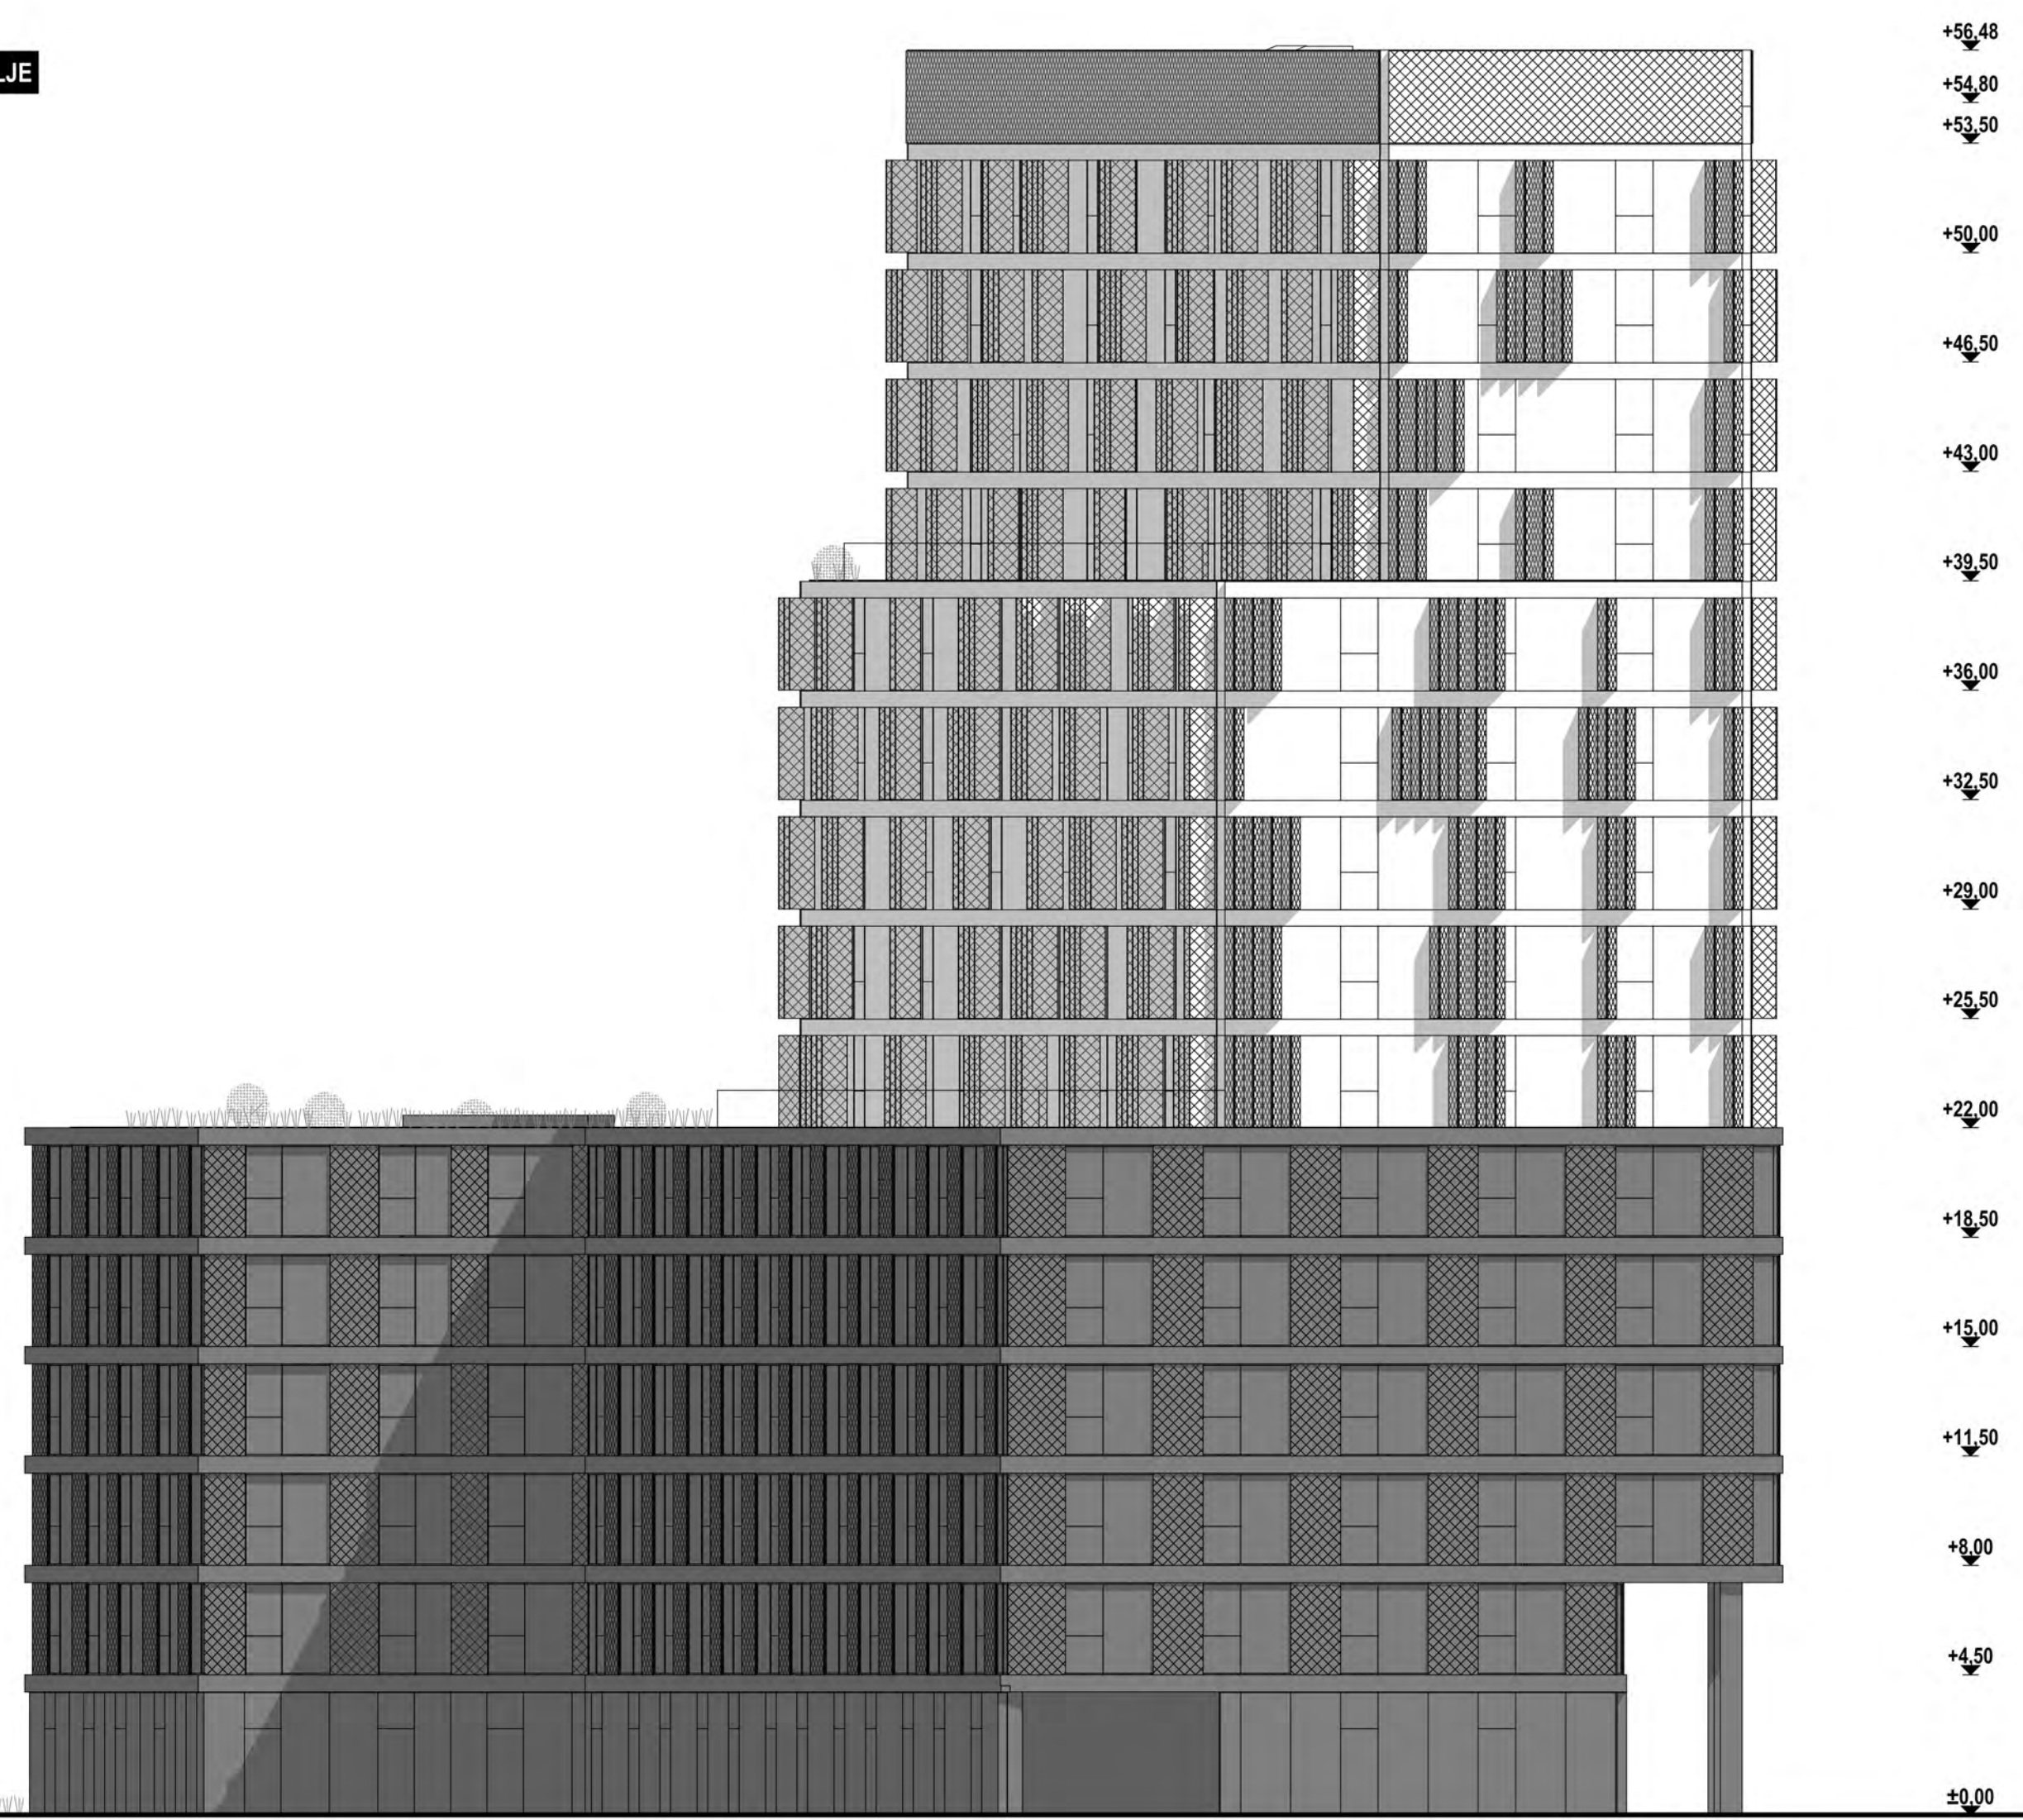

JUGOZAPADNO PROČELJE

